


GROUND FLOOR PLAN


FIRST FLOOR PLAN

SECOND FLOOR PLAN


THIRD FLOOR PLAN

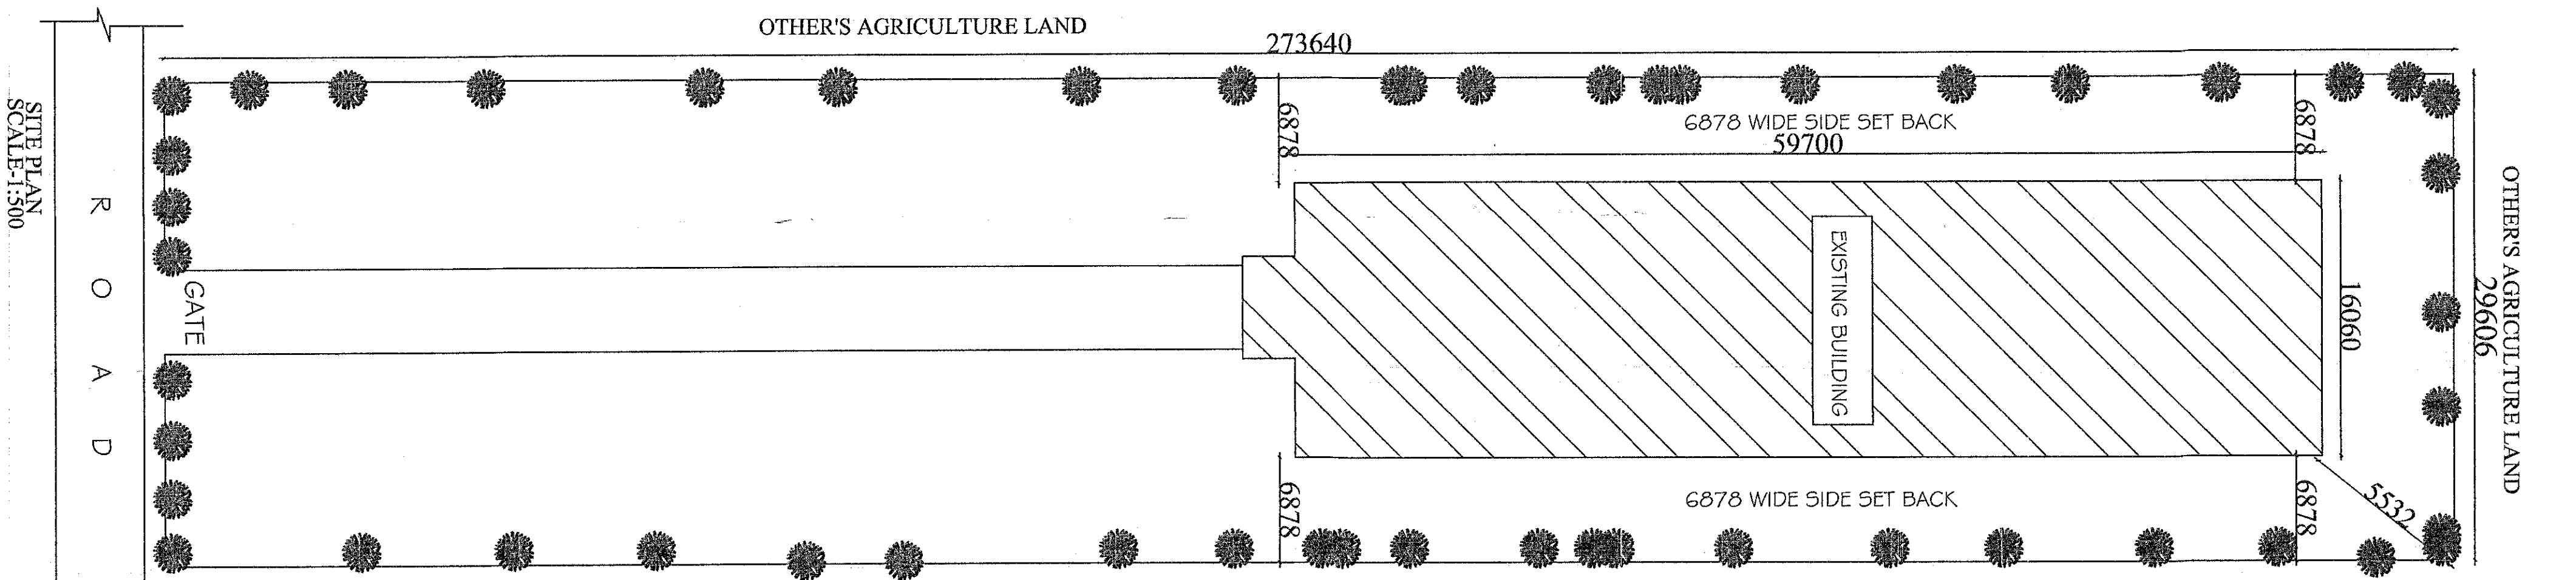


SITE PLAN SCALE: 1:500

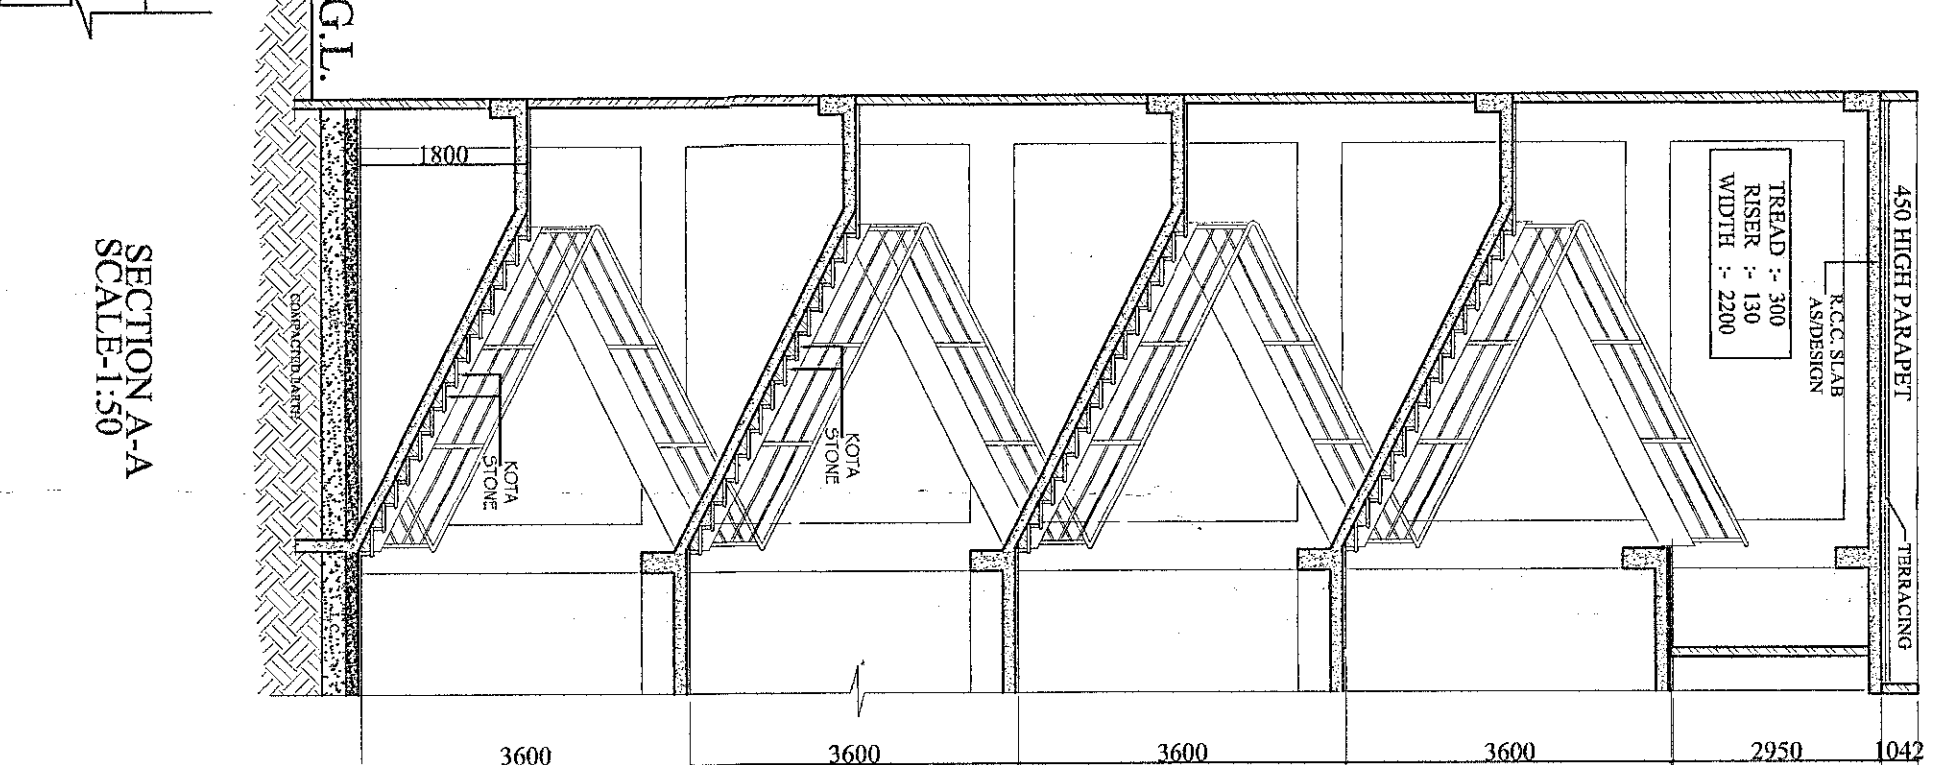

SECTION A-A SCALE: 1:50

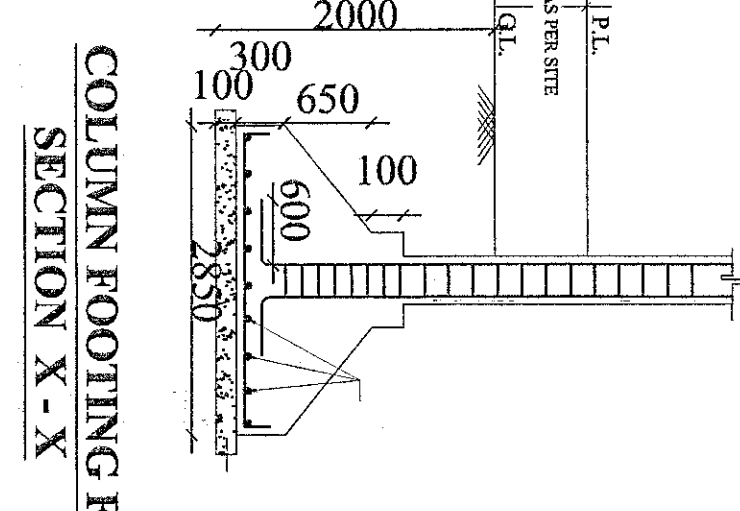

COLUMN FOOTING F2 SECTION X - X

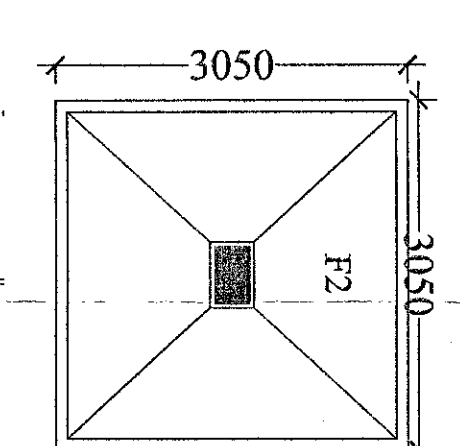

KEY PLAN SCALE: N.T.S.

PROMOTER :  
SRI THAKUR JI MAHARAJ SAMITI TRUST, SHANTI NAGAR  
KOLHAPUR, DIST. RAHIMABAD, JESHT, AZAMGARH

SITUATION :  
VILLAGE: KOPRANPUR  
POST: DUDHOLI  
DIST: AZAMGARH, UTTAR PRADESH  
STATE: UTTAR PRADESH

NAME OF INSTITUTION :  
B.S.R. COLLEGE OF PHARMACY

NAME OF PROGRAMME / COURSE :  
DIPLOMA IN PHARMACY

G.A. NO. 5/179

S. NO.	TYPE	WIDTH	BILL LVL.	LINTEL LVL.
1.	D	1800	0.00	2550
2.	D1	1200	0.00	2550
3.	D2	1000	2550	5400
4.	D3	750	2550	2550
5.	W1	3000	600	2550
6.	V	1500	1650	2550

AREA STATEMENTS

1	TOTAL FLOOR AREA-	50,000
2	COVERED AREA ON G.F.	994.86
3	COVERED AREA ON 5/F	994.86
4	COVERED AREA ON 5/F	994.86
5	COVERED AREA ON T.F.	994.86
6	COVERED AREA ON PLINTH	222.25
7	TOTAL COVERED AREA	3206.83
8	% GROUND COVERAGE	12.28%
9	F.A.R.	0.395

LEGEND

INDEX

STRUCTURAL AREA

- CLASS ROOM - 1 = 97.43 SQ.M
- CLASS ROOM - 2 = 94.77 SQ.M
- TUTORIAL RM. - 1 = 71.61 SQ.M
- LABORATORY - 1 = 75.03 SQ.M
- LABORATORY - 2 = 75.03 SQ.M
- LABORATORY - 3 = 75.03 SQ.M
- LABORATORY - 4 = 96.91 SQ.M
- LABORATORY - 5 = 121.47 SQ.M
- LABORATORY - 6 = 121.47 SQ.M
- LABORATORY - 7 = 156.00 SQ.M
- LABORATORY - 8 = 156.00 SQ.M
- SEMINAR HALL - 1 = 145.54 SQ.M
- SEMINAR HALL - 2 = 145.54 SQ.M

ADMINISTRATIVE AREA

- PRINCIPAL OFFICE = 47.54 SQ.M
- OFFICE ALL INCLUSIVE = 156.00 SQ.M
- H.O.D. OFF. / DEPT. OFF. = 21.02 SQ.M
- H.O.D. OFF. / DEPT. OFF. = 21.02 SQ.M
- FACULTY ROOM-1 = 21.54 SQ.M
- FACULTY ROOM-2 = 21.54 SQ.M
- FACULTY ROOM-3 = 21.54 SQ.M
- CENTRAL STORE = 48.15 SQ.M
- MAINTENANCE = 23.77 SQ.M
- SECRETARY = 10.03 SQ.M
- SECRETARY = 10.03 SQ.M
- PAINTER FOR STAFF = 10.02 SQ.M
- EXAMINATION CONTROL = 47.23 SQ.M
- PLACEMENT OFFICE = 48.57 SQ.M

AMENITIES AREA

- TOILET BLOCK = 168.28 SQ.M
- BOYS COMMON ROOM = 75.03 SQ.M
- GIRLS COMMON ROOM = 75.03 SQ.M
- CAFETERIA = 156.00 SQ.M
- STATIONARY STORE = 10.02 SQ.M
- FIRST AID COMMON ROOM = 10.00 SQ.M

NORTH

SCALE

AS SHOWN

OWNER SIGN

ARCHITECT SIGN

CONCEPT DESIGNERS

ARCHITECTS, ENGINEERS & INTERIOR DESIGNERS & WALLPAPER HEAD OFFICE: 18/133, INDIRA NAGAR, LUDHIANA

MOBILE: 98999955772