




FRONT ELEVATION  
SCALE-1:100

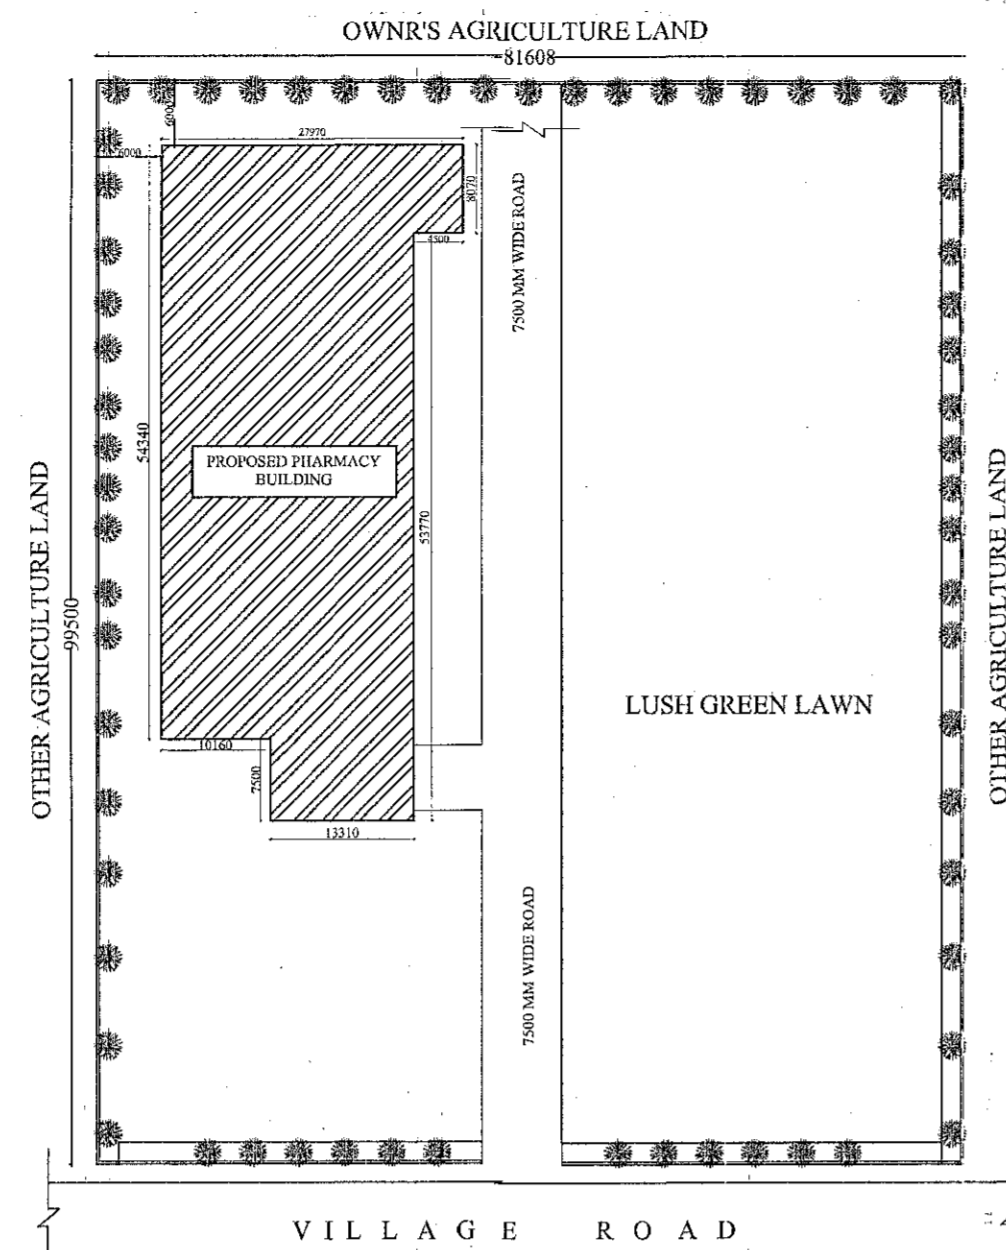


SITE PLAN  
SCALE-1:500

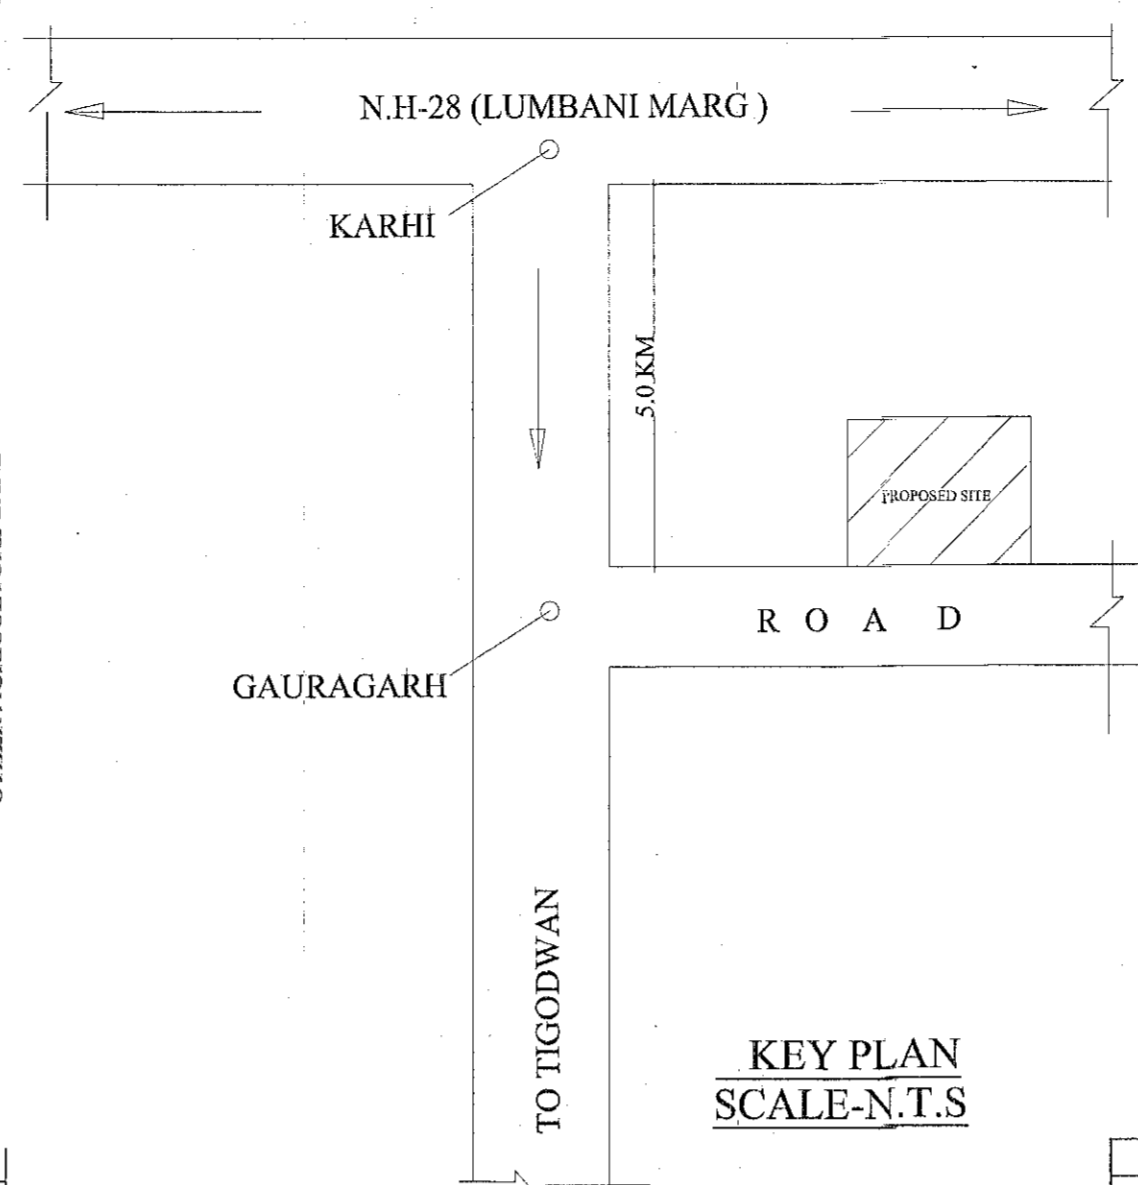


KEY PLAN  
SCALE-N.T.S

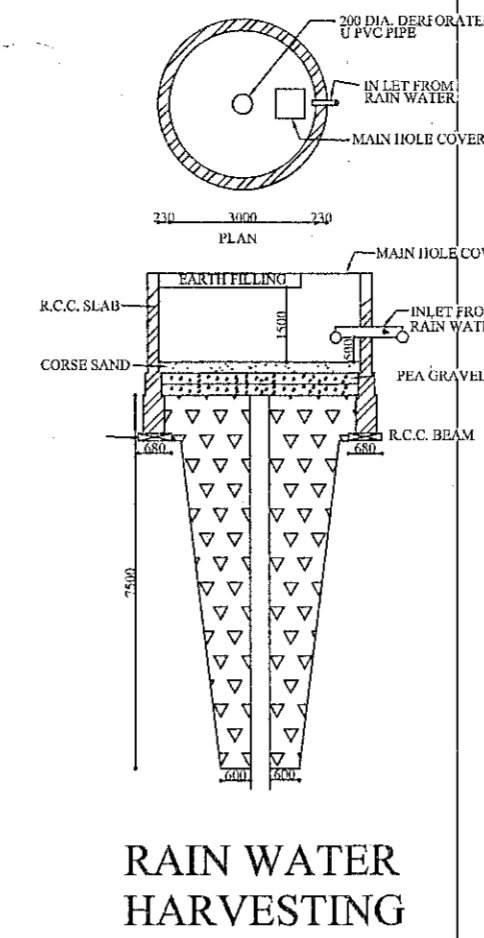


RAIN WATER HARVESTING

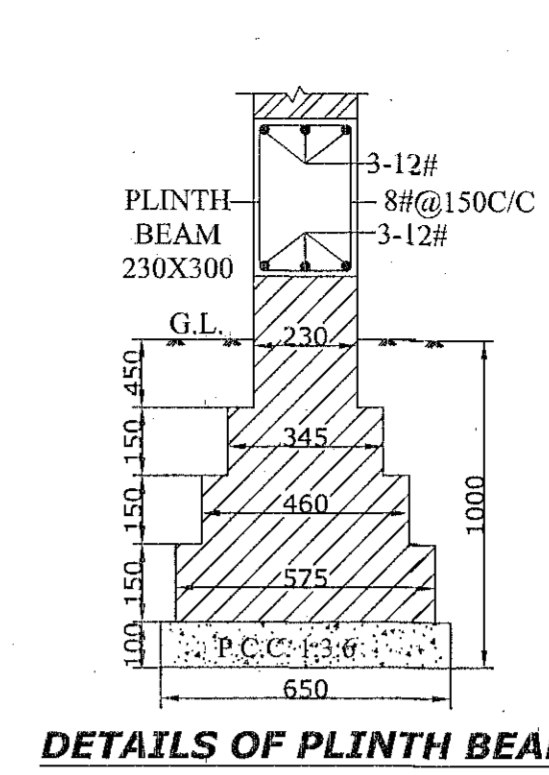


DETAILS OF PLINTH BEAM

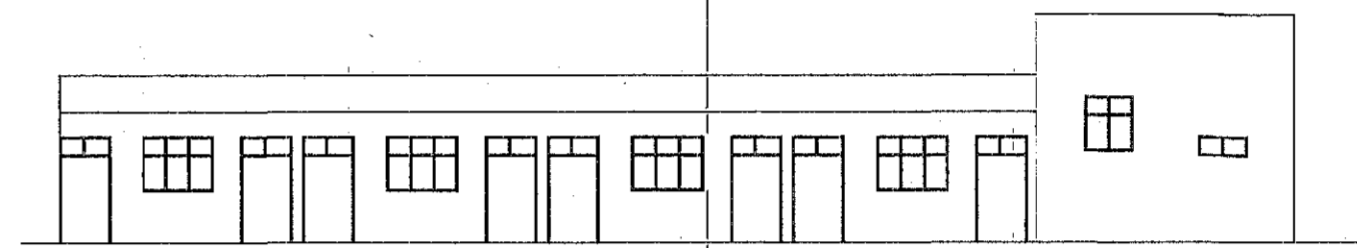


FRONT ELEVATION  
(SCALE 1:100)

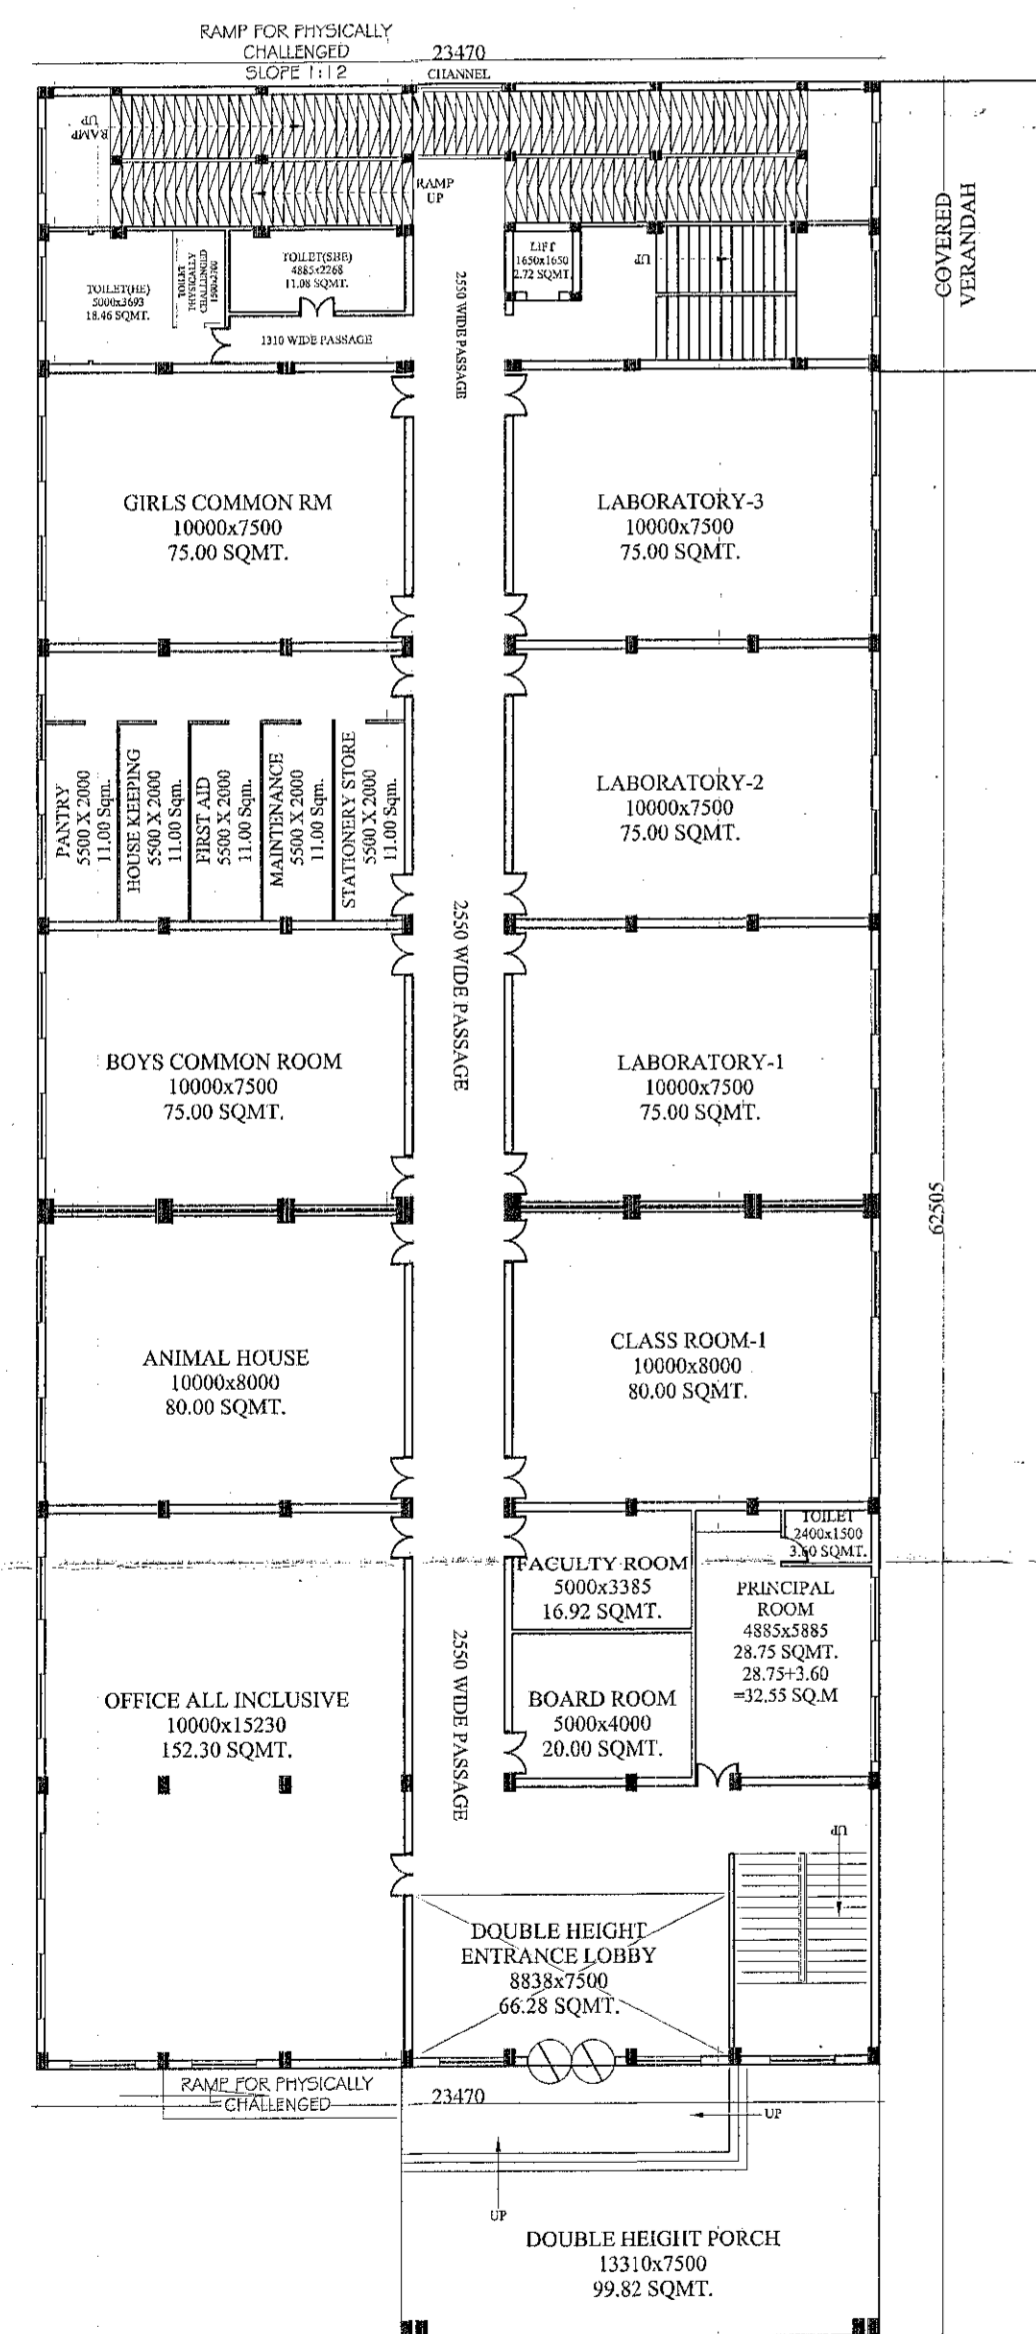


GROUND FLOOR PLAN  
SCALE-1:100

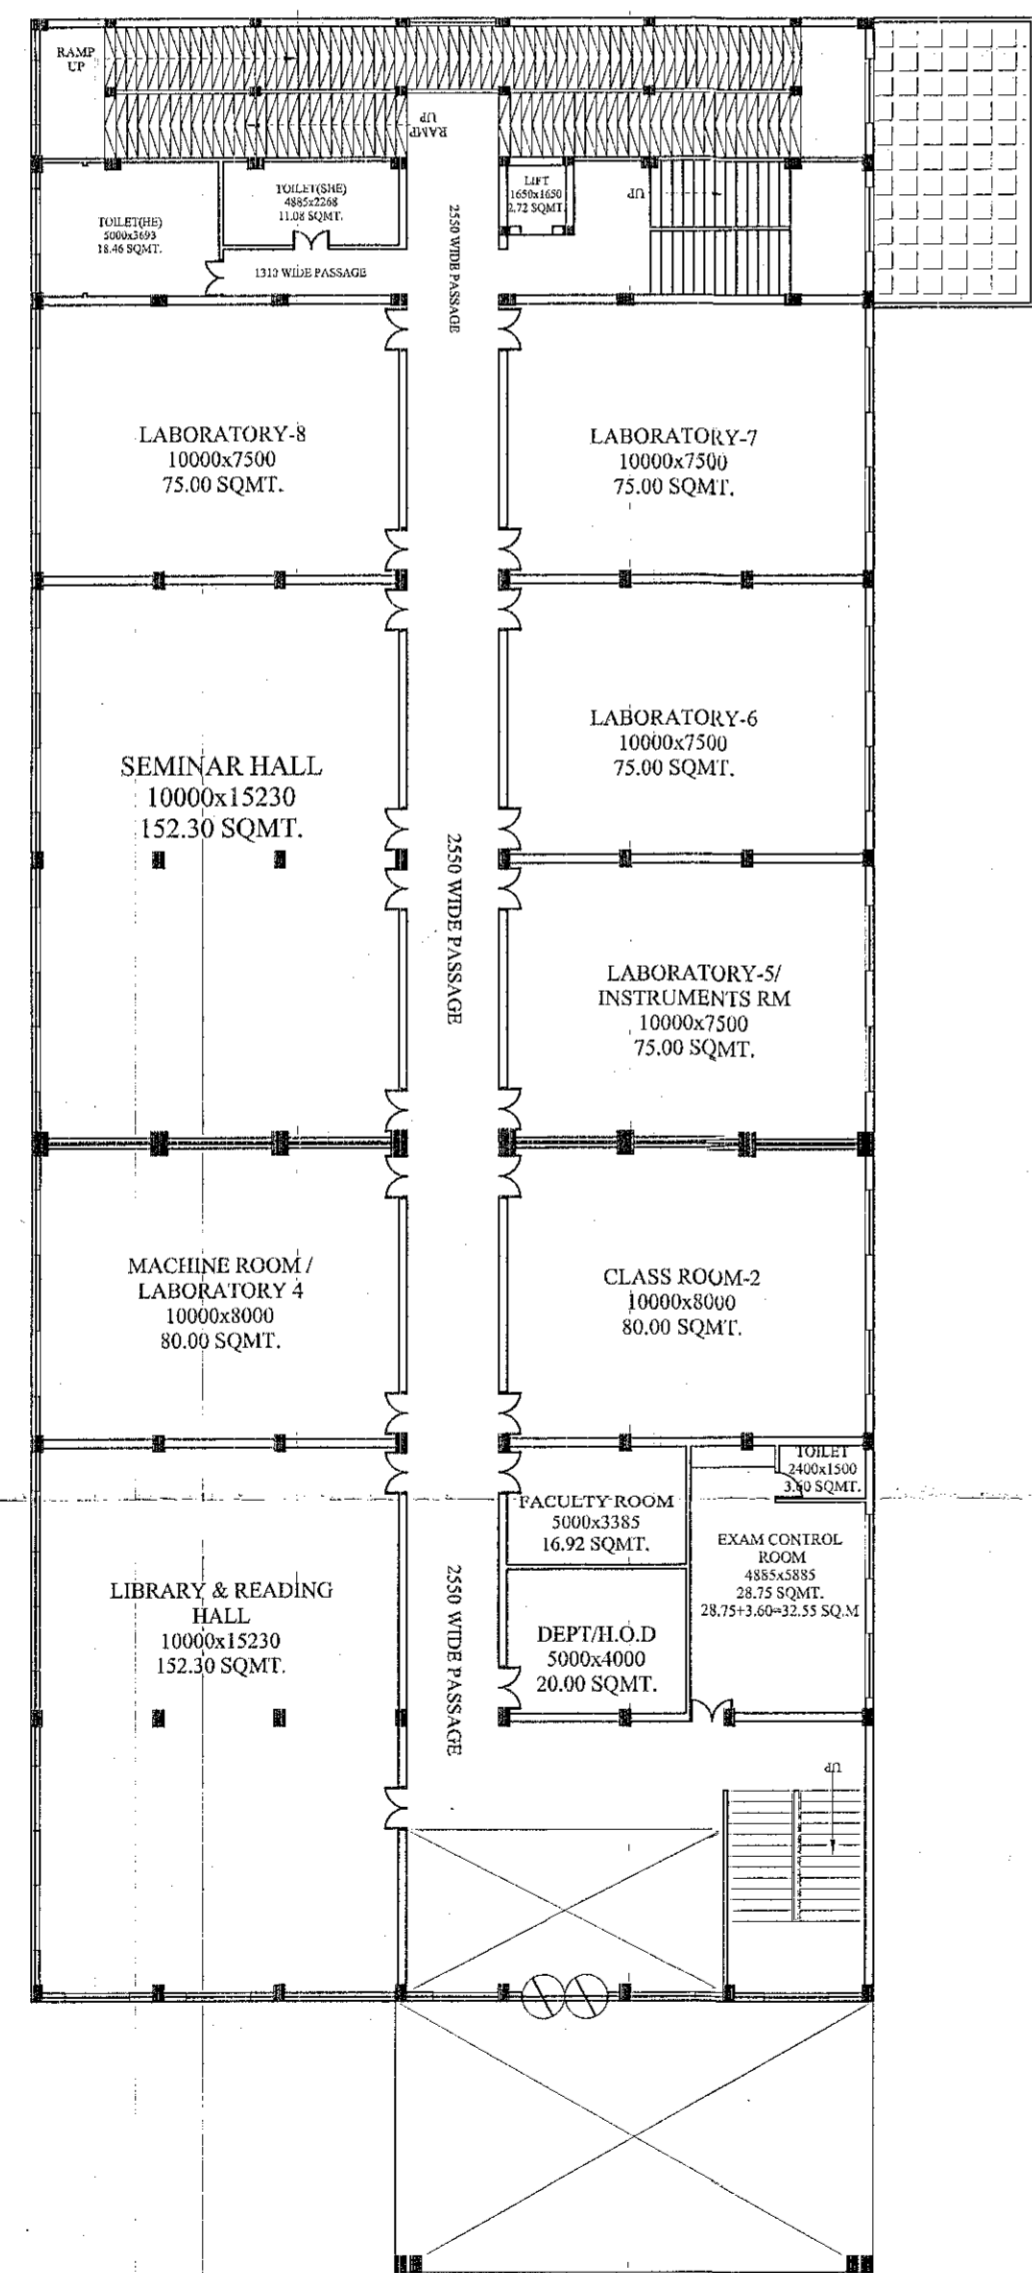

FIRST FLOOR PLAN  
SCALE-1:100

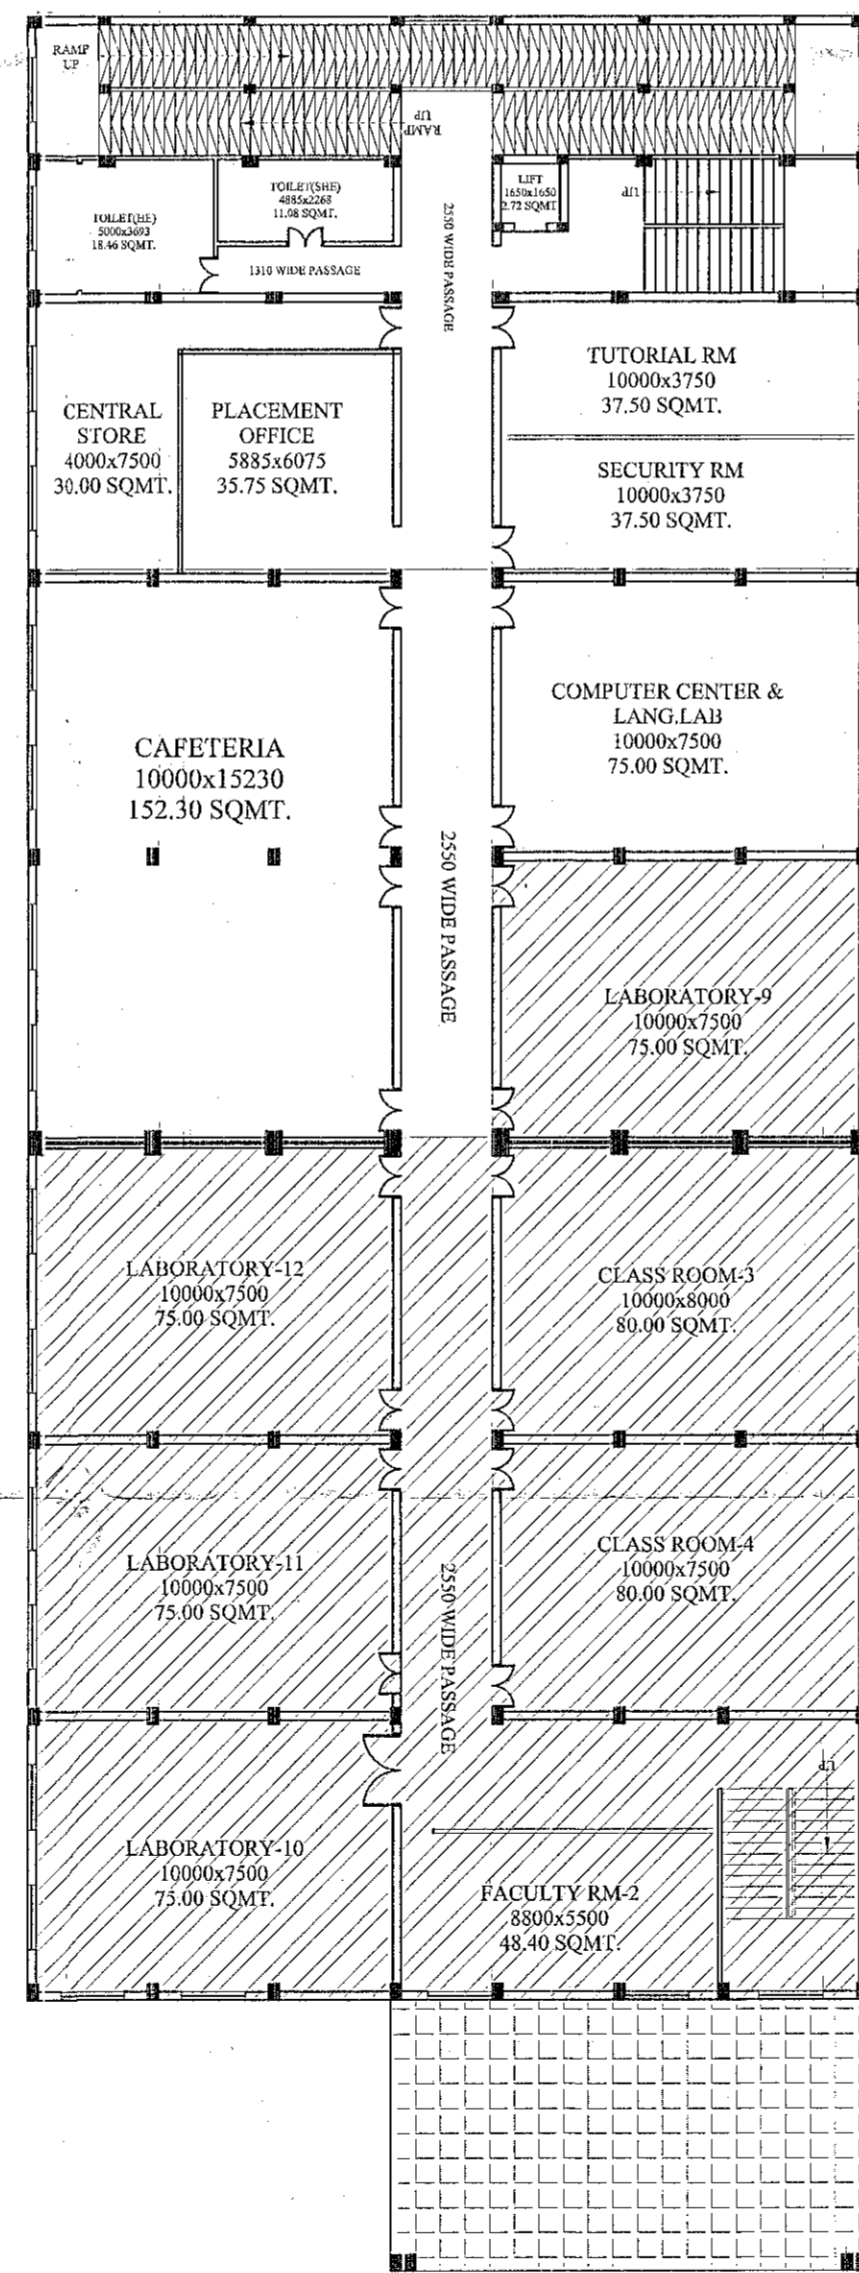

SECOND FLOOR PLAN  
SCALE-1:100

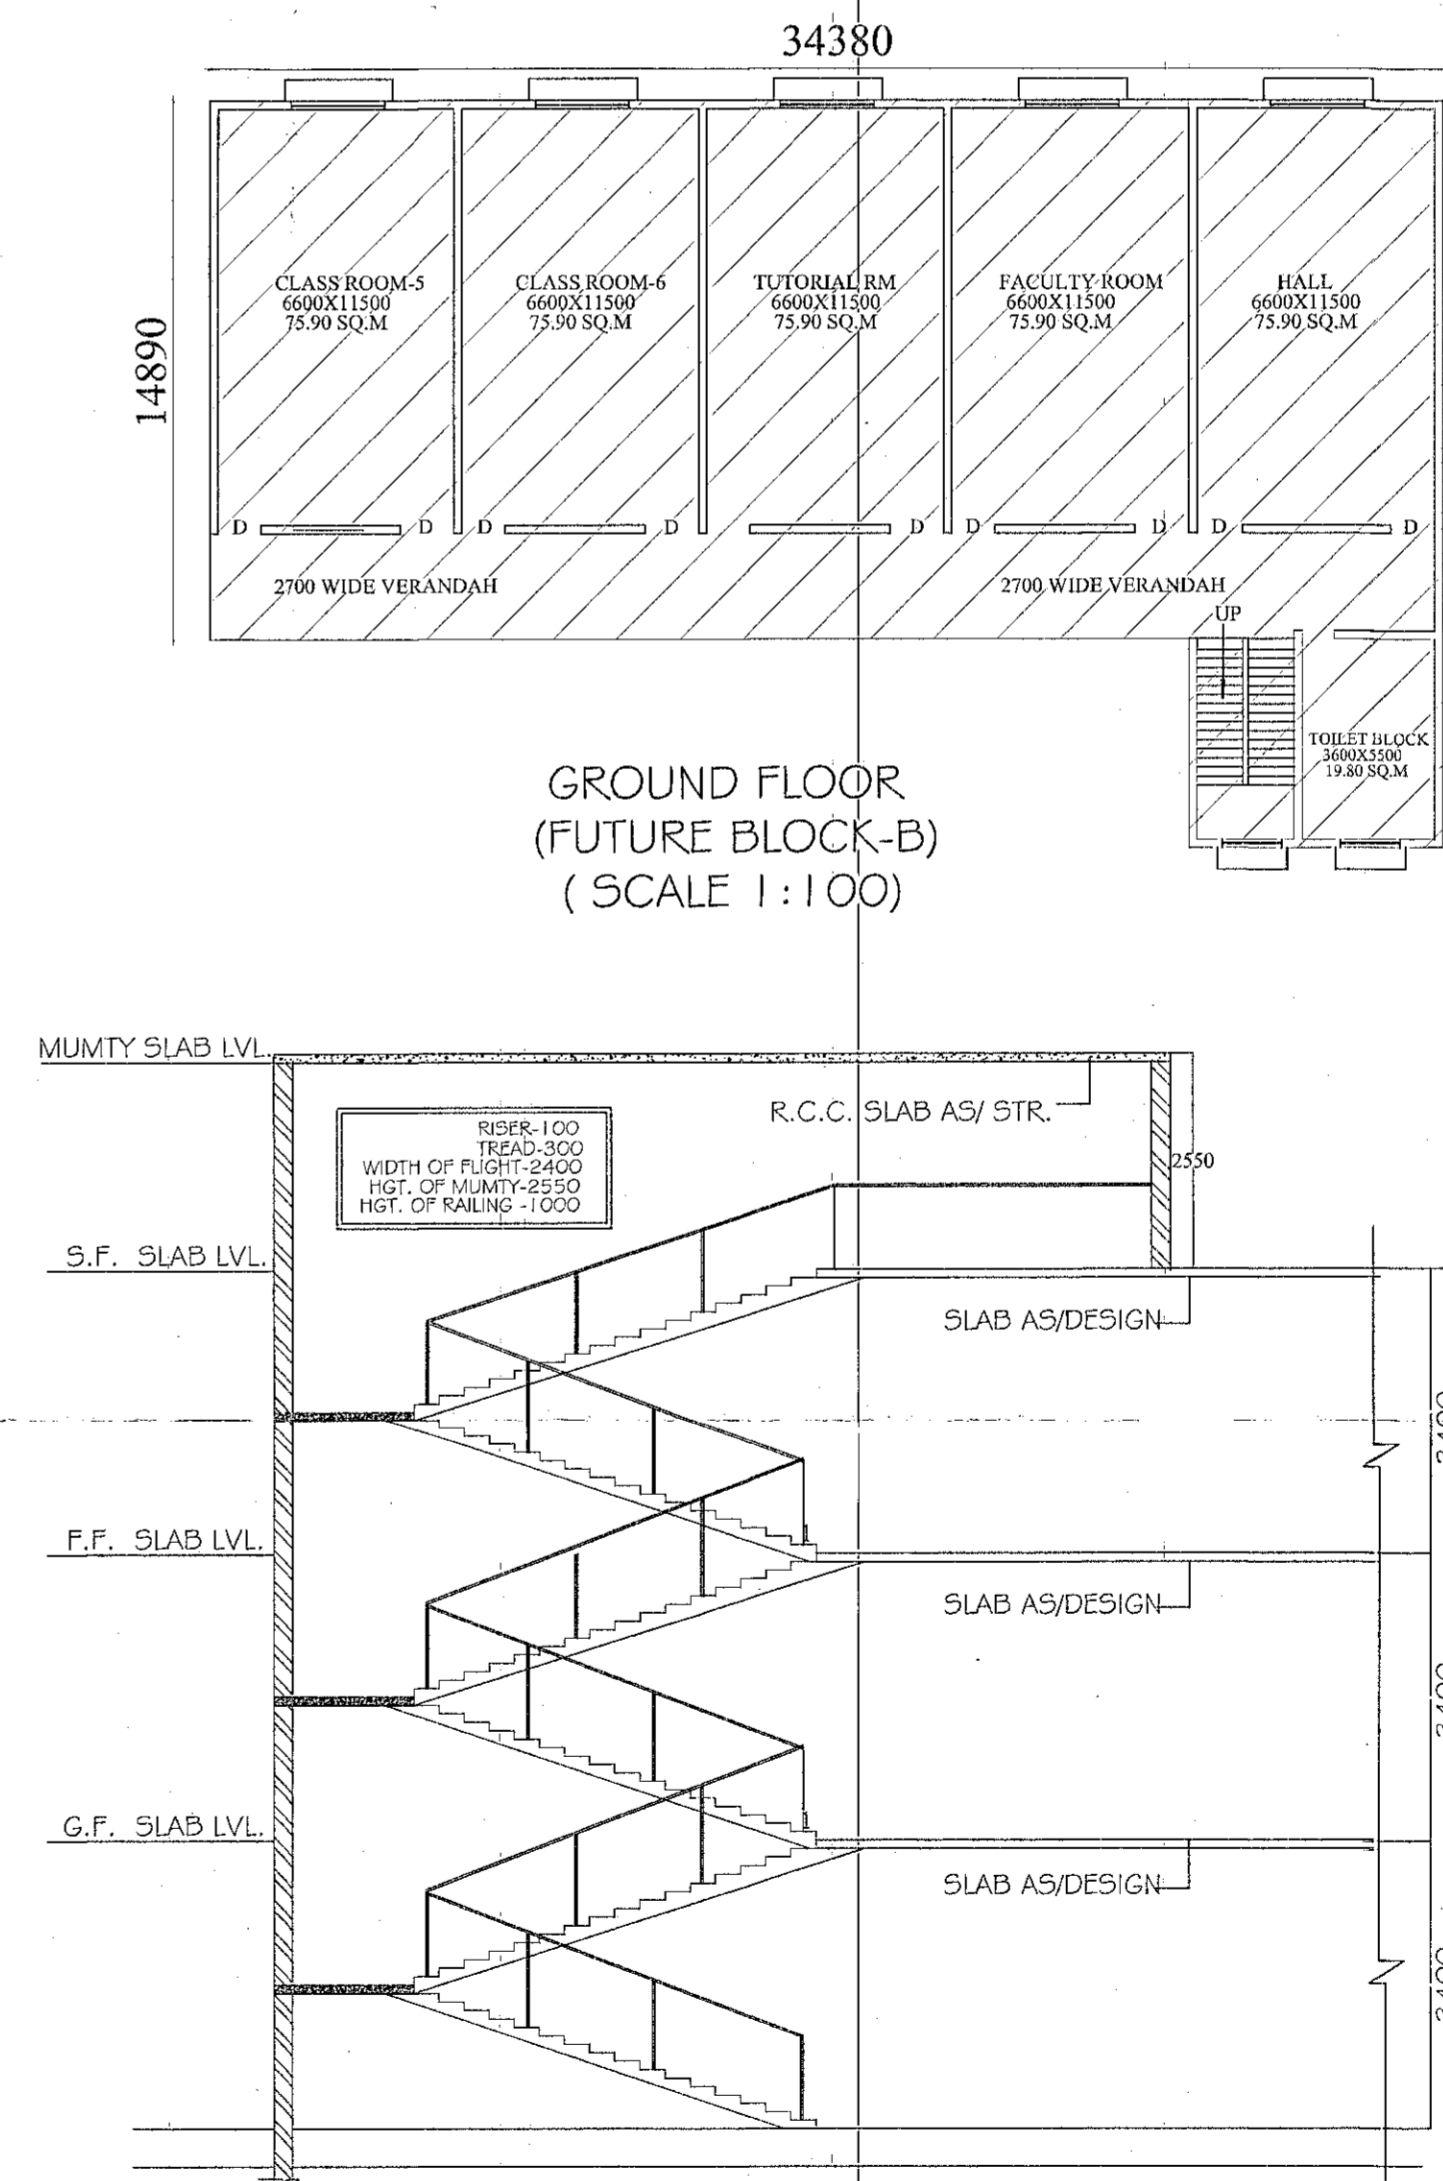

SECTION A-A'  
SCALE-1:50

NAME OF TRUST / SOCIETY :  
ADARSH SOCIAL DEVELOPMENT TRUST  
VILLAGE- AHRAULI TIWARI, POST -KOTIYAGADORI,  
TEHSIL-BANSI, DISTT- SIDDARTHA NAGAR, STATE -U.P

NAME OF THE INSTITUTE:  
DR.MITHILESH MANI TRIPATHI COLLEGE OF PHARMACY

SITUATION VILLAGE- GAURAGARH  
POST - KOTIYAGADORI, TEHSIL - BANSI  
DISTT - SIDDARTHA NAGAR, STATE -U. P

PROGRAMME: D.PHARMA & B.PHARMA

GATA NO.-189

TOTAL AREA OF LAND=8120.0 SQ.M

AREA STATEMENTS	SQ. MT.
1 TOTAL PLOT AREA	8120.0
2 COVD AREA ON G.F (BLOCK-A)	1327.28
3 COVD AREA ON F.F (BLOCK-A)	1327.28
4 COVD AREA ON S.F(BLOCK-A)	1327.28
5 COVD AREA ON G.F (BLOCK-B)	552.72
GRAND TOTAL COVD AREA (A+B)	4536.12

GRAND COVERAGE % - 23.15 %

ACHIEVED F.A.R- 0.558

INDEX

INSTRUCTIONAL AREA

CLASS ROOM - 1 = 80.00 SQ.M  
CLASS ROOM - 2 = 80.00 SQ.M  
TUTORIAL RM - 1 = 37.50 SQ.M  
LABORATORY - 1 = 75.00 SQ.M  
LABORATORY - 2 = 75.00 SQ.M  
LABORATORY - 3 = 75.00 SQ.M  
MACHINE RM / LAB - 4 = 80.00 SQ.M  
INSTRUMENTS / LAB - 5 = 75.00 SQ.M  
LABORATORY - 6 = 75.00 SQ.M  
LABORATORY - 7 = 75.00 SQ.M  
LABORATORY - 8 = 75.00 SQ.M  
ANIMAL HOUSE = 80.00 SQ.M  
COMPUTER CENTER & LANG.LAB = 75.00 SQ.M  
LIBRARY CUM READING RM = 152.30 SQ.M  
SEMINAR HALL = 152.30 SQ.M

ADMINISTRATIVE AREA

PRINCIPAL/DIRECTOR RM = 32.55 SQ.M  
BOARD ROOM = 20.00 SQ.M  
OFFICE ALL INCLUSIVE = 152.30 SQ.M  
H.O.D OFF- I/ DEPT OFF = 20.00 SQ.M  
FACULTY ROOM-1 = 16.92 SQ.M  
FACULTY ROOM-2 = 16.92 SQ.M  
CENTRAL STORE = 30.00 SQ.M  
MAINTENANCE = 11.0 SQ.M  
SECURITY = 37.50 SQ.M  
HOUSE KEEPING = 11.0 SQ.M  
PANTRY FOR STAFF = 11.0 SQ.M  
EXAMINATION CONTROL = 32.55 SQ.M  
PLACEMENT OFFICE = 35.75 SQ.M

AMENITIES AREA

TOILET BLOCK = 150 SQ.M  
BOYS COMMON ROOM = 75.00 SQ.M  
GIRLS COMMON ROOM = 75.00 SQ.M  
CAFETERIA/STORE = 152.30 SQ.M  
STATIONARY STORE = 11.0 SQ.M  
FIRST AID CUM SICK ROOM = 11.0 SQ.M

20670

परम संव. 2019/2020 मिति: 2019  
की वती के अर्जन लेखक ।  
अर्जन लेखक अर्जन लेखक अर्जन लेखक  
अर्जन लेखक अर्जन लेखक अर्जन लेखक

FUTURE CONSTRUCTION	AS/SHOWN	NORTH
SCALE	AS/SHOWN	N ←
Ar. Sarvesh Srivastava CA/2007/39704 18/133, Indira Nagar, Lucknow	Ar. Sarvesh Srivastava CA/2007/39704 18/133, Indira Nagar, Lucknow	Chairman/Secretary Adarsh Social Development Trust, Siddharth Nagar
ARCHITECT SIGN	OWNER SIGN	

ARCHITECT'S :  
CONCEPT DESIGNERS  
ARCHITECTS, ENGINEERS & INTERIOR DESIGNERS & VALUER'S  
HEAD OFFICE: 426-B SAHARA SHOPPING CENTER,  
FAIZABAD ROAD, LKO, MOBILE NO- 9839058772