


EXISTING & PROPOSED BUILDING PLAN ON PLOT A
 NO. 201, PANDRA RD., TOTAL LAND REQUIREMENT
 - 2.0 ACRES IN RITHIC, STUDIED IN VILLAGE
 SAANTHA, BARBARA ROAD, FOREROWN,
 TERRELL GOVERNMENT DISTRICT, MATRUHA, (U.P.)
 BELONGING TO
 SHRI BARBILA COLLEGE OF PHARMACY

OWNED BY
 SHREE GURU EDUCATIONAL & WELFARE SOCIETY
 HATHI DAMANLA, GOVERNMENT MATRUHA, (U.P.)

SCALE OF ARCHITECTURE

1:100
1:200
1:300
1:400
1:500
1:600
1:700
1:800
1:900
1:1000
1:1200
1:1500
1:2000
1:2500
1:3000
1:4000
1:5000
1:6000
1:8000
1:10000

GROUND FLOOR PLAN
 BLOCK A (PHASE-I)

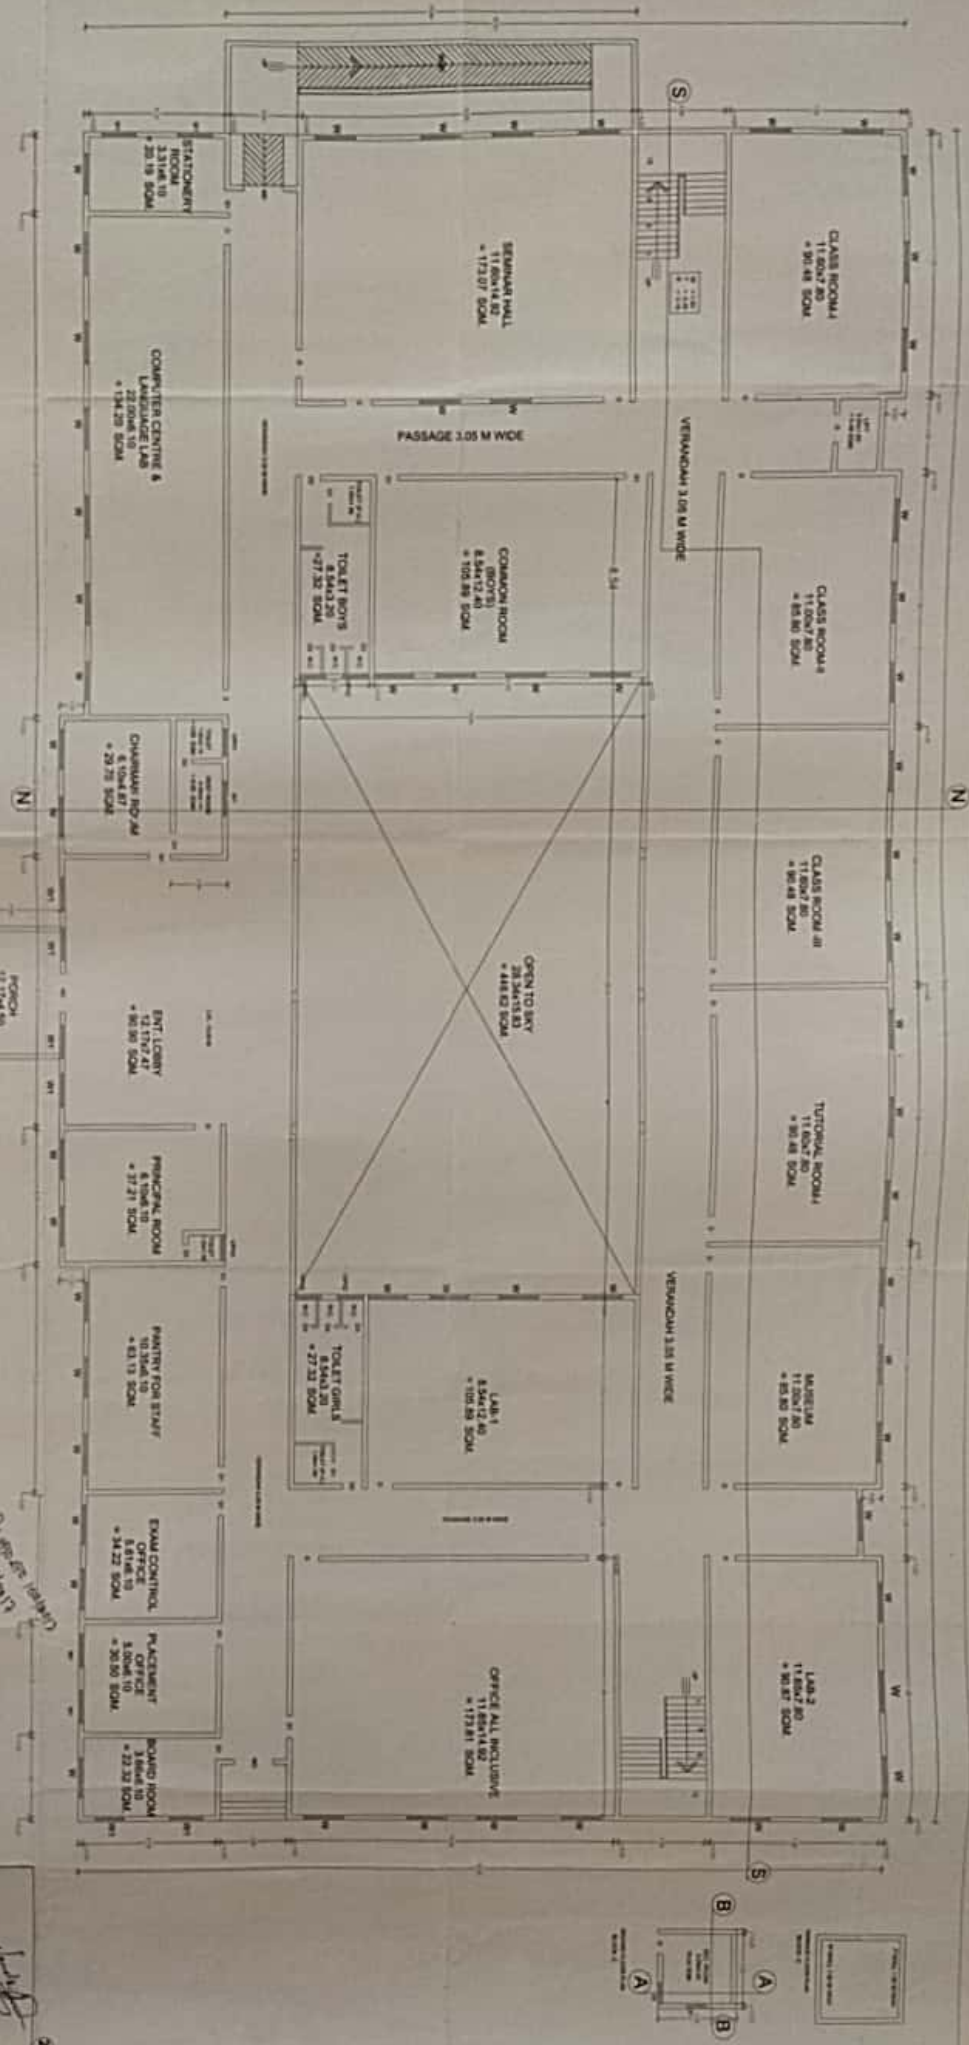

DATE: 12/12/2019
 TIME: 10:30 AM
 DRAWN BY: [Signature]
 CHECKED BY: [Signature]
 APPROVED BY: [Signature]
 ARCHITECTS FIRM

