



FOR OFFICE USE:

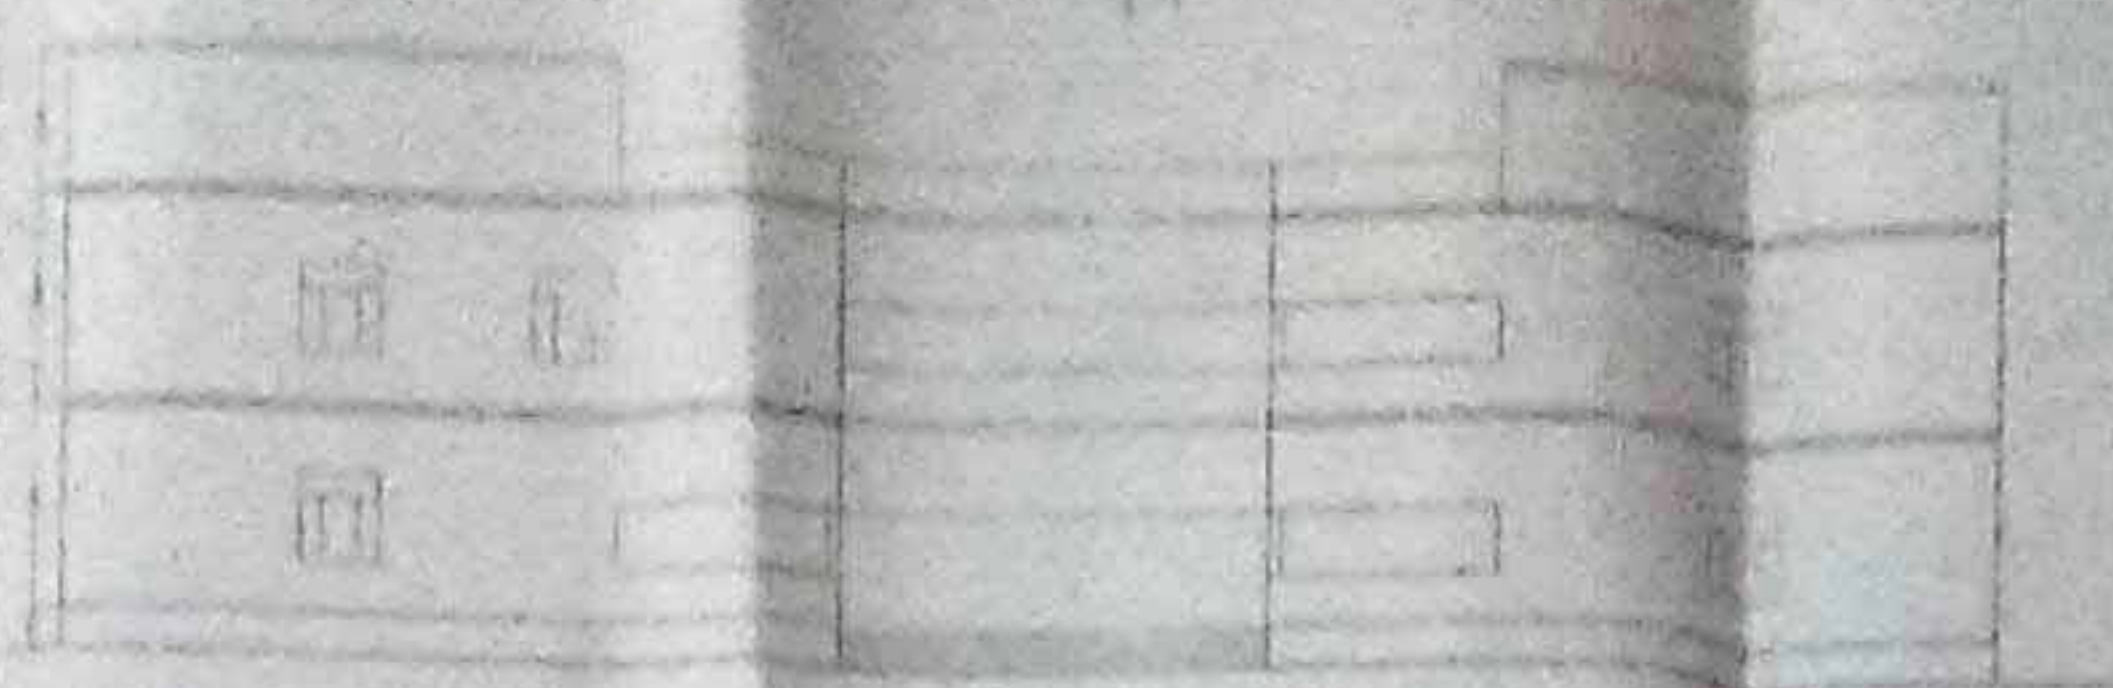


FRONT ELEVATION

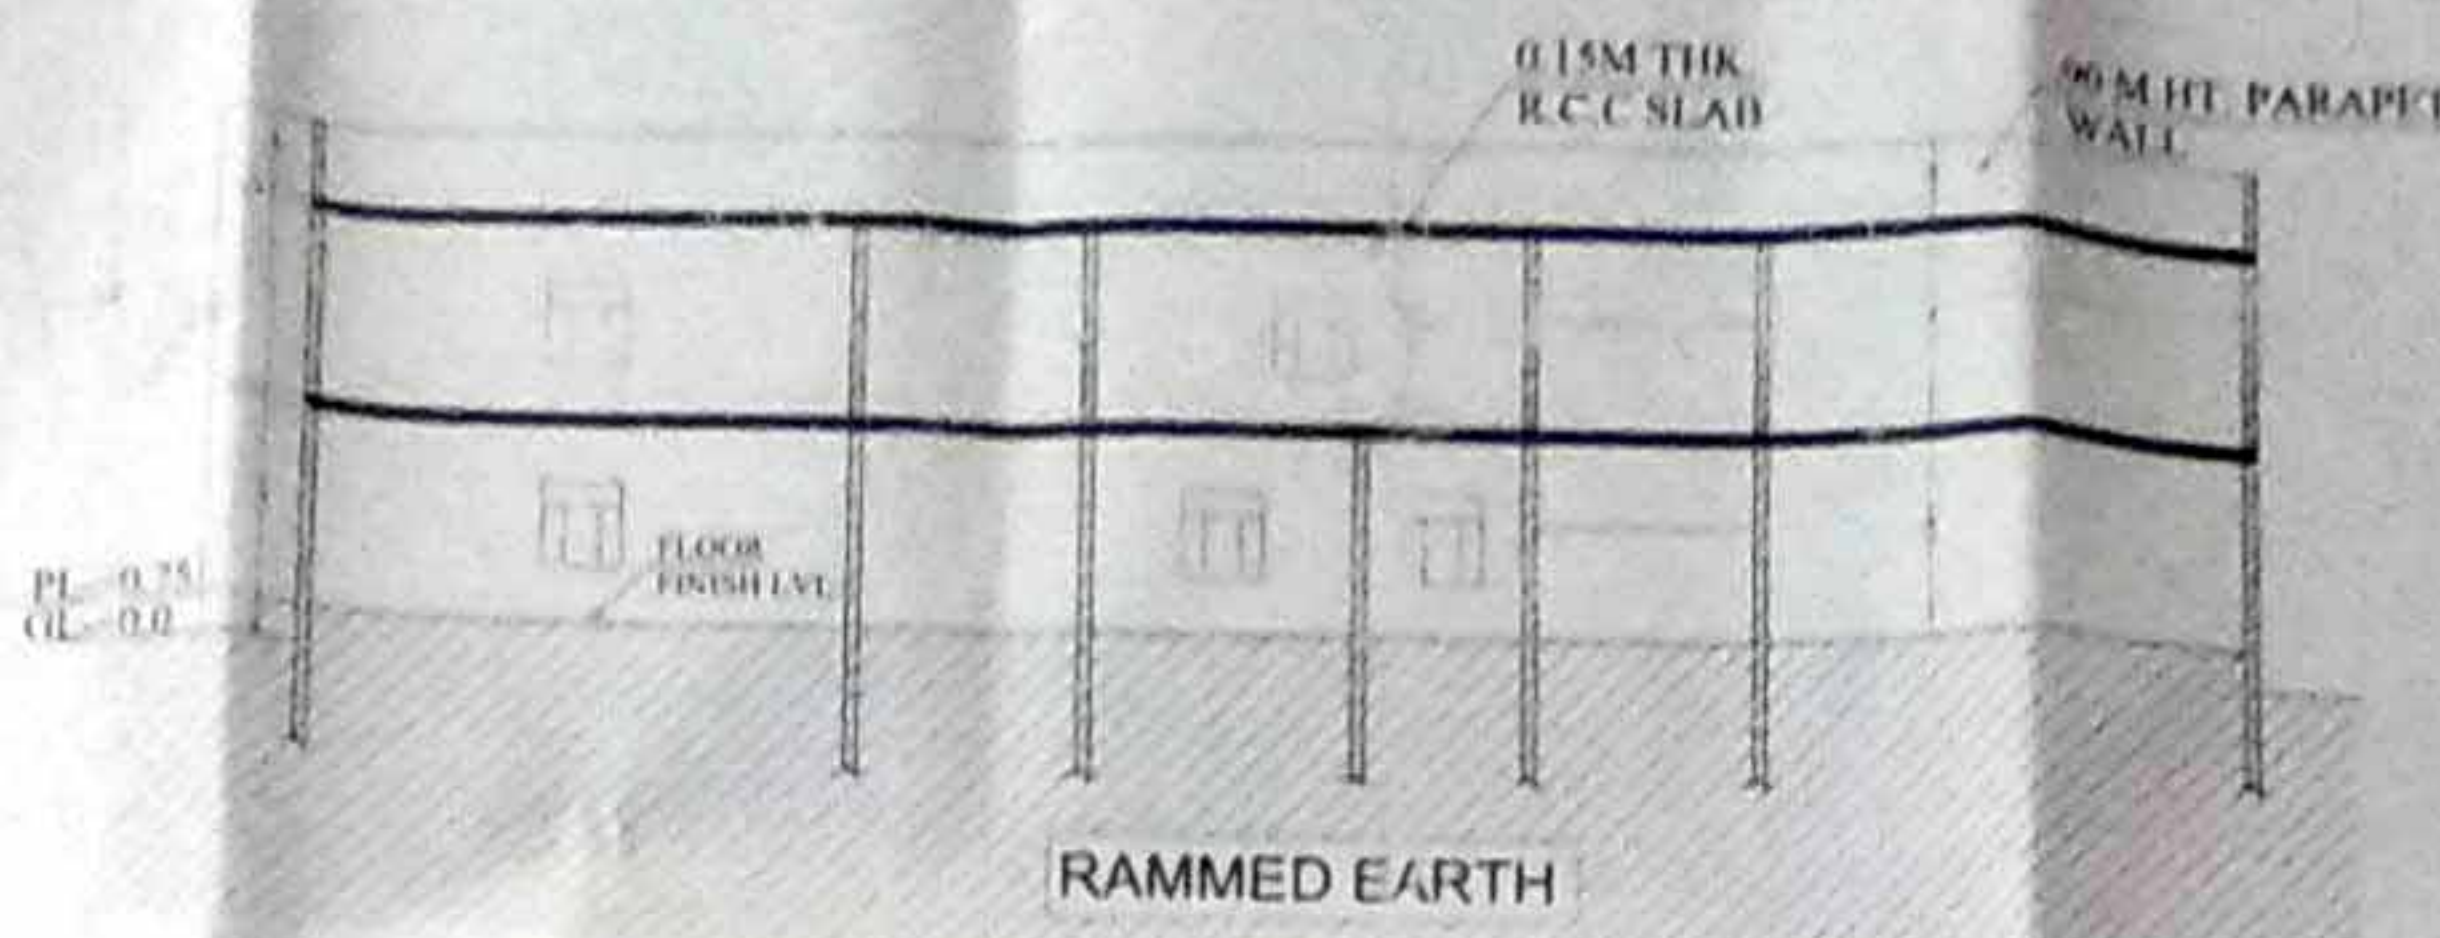


SECTION-AB

SPECIFICATIONS:

1. 150 MM THICK P.C.C. IN FOUNDATION (1:4) (CEMENT, COARSE SAND AND AGGREGATES).
2. BRICK WORK IN 1:6 (CEMENT AND SAND MORTAR).
3. R.C.C. IN COLUMN, BEAM CHAJJAS ETC. IN 1:2:4 (CEMENT, SAND AND AGGREGATE).
4. 12 MM THICK CEMENT PLASTER 1:6 ON WALLS.
5. PUCCA CEMENT CONC. OR MOSAIC FLOORS.

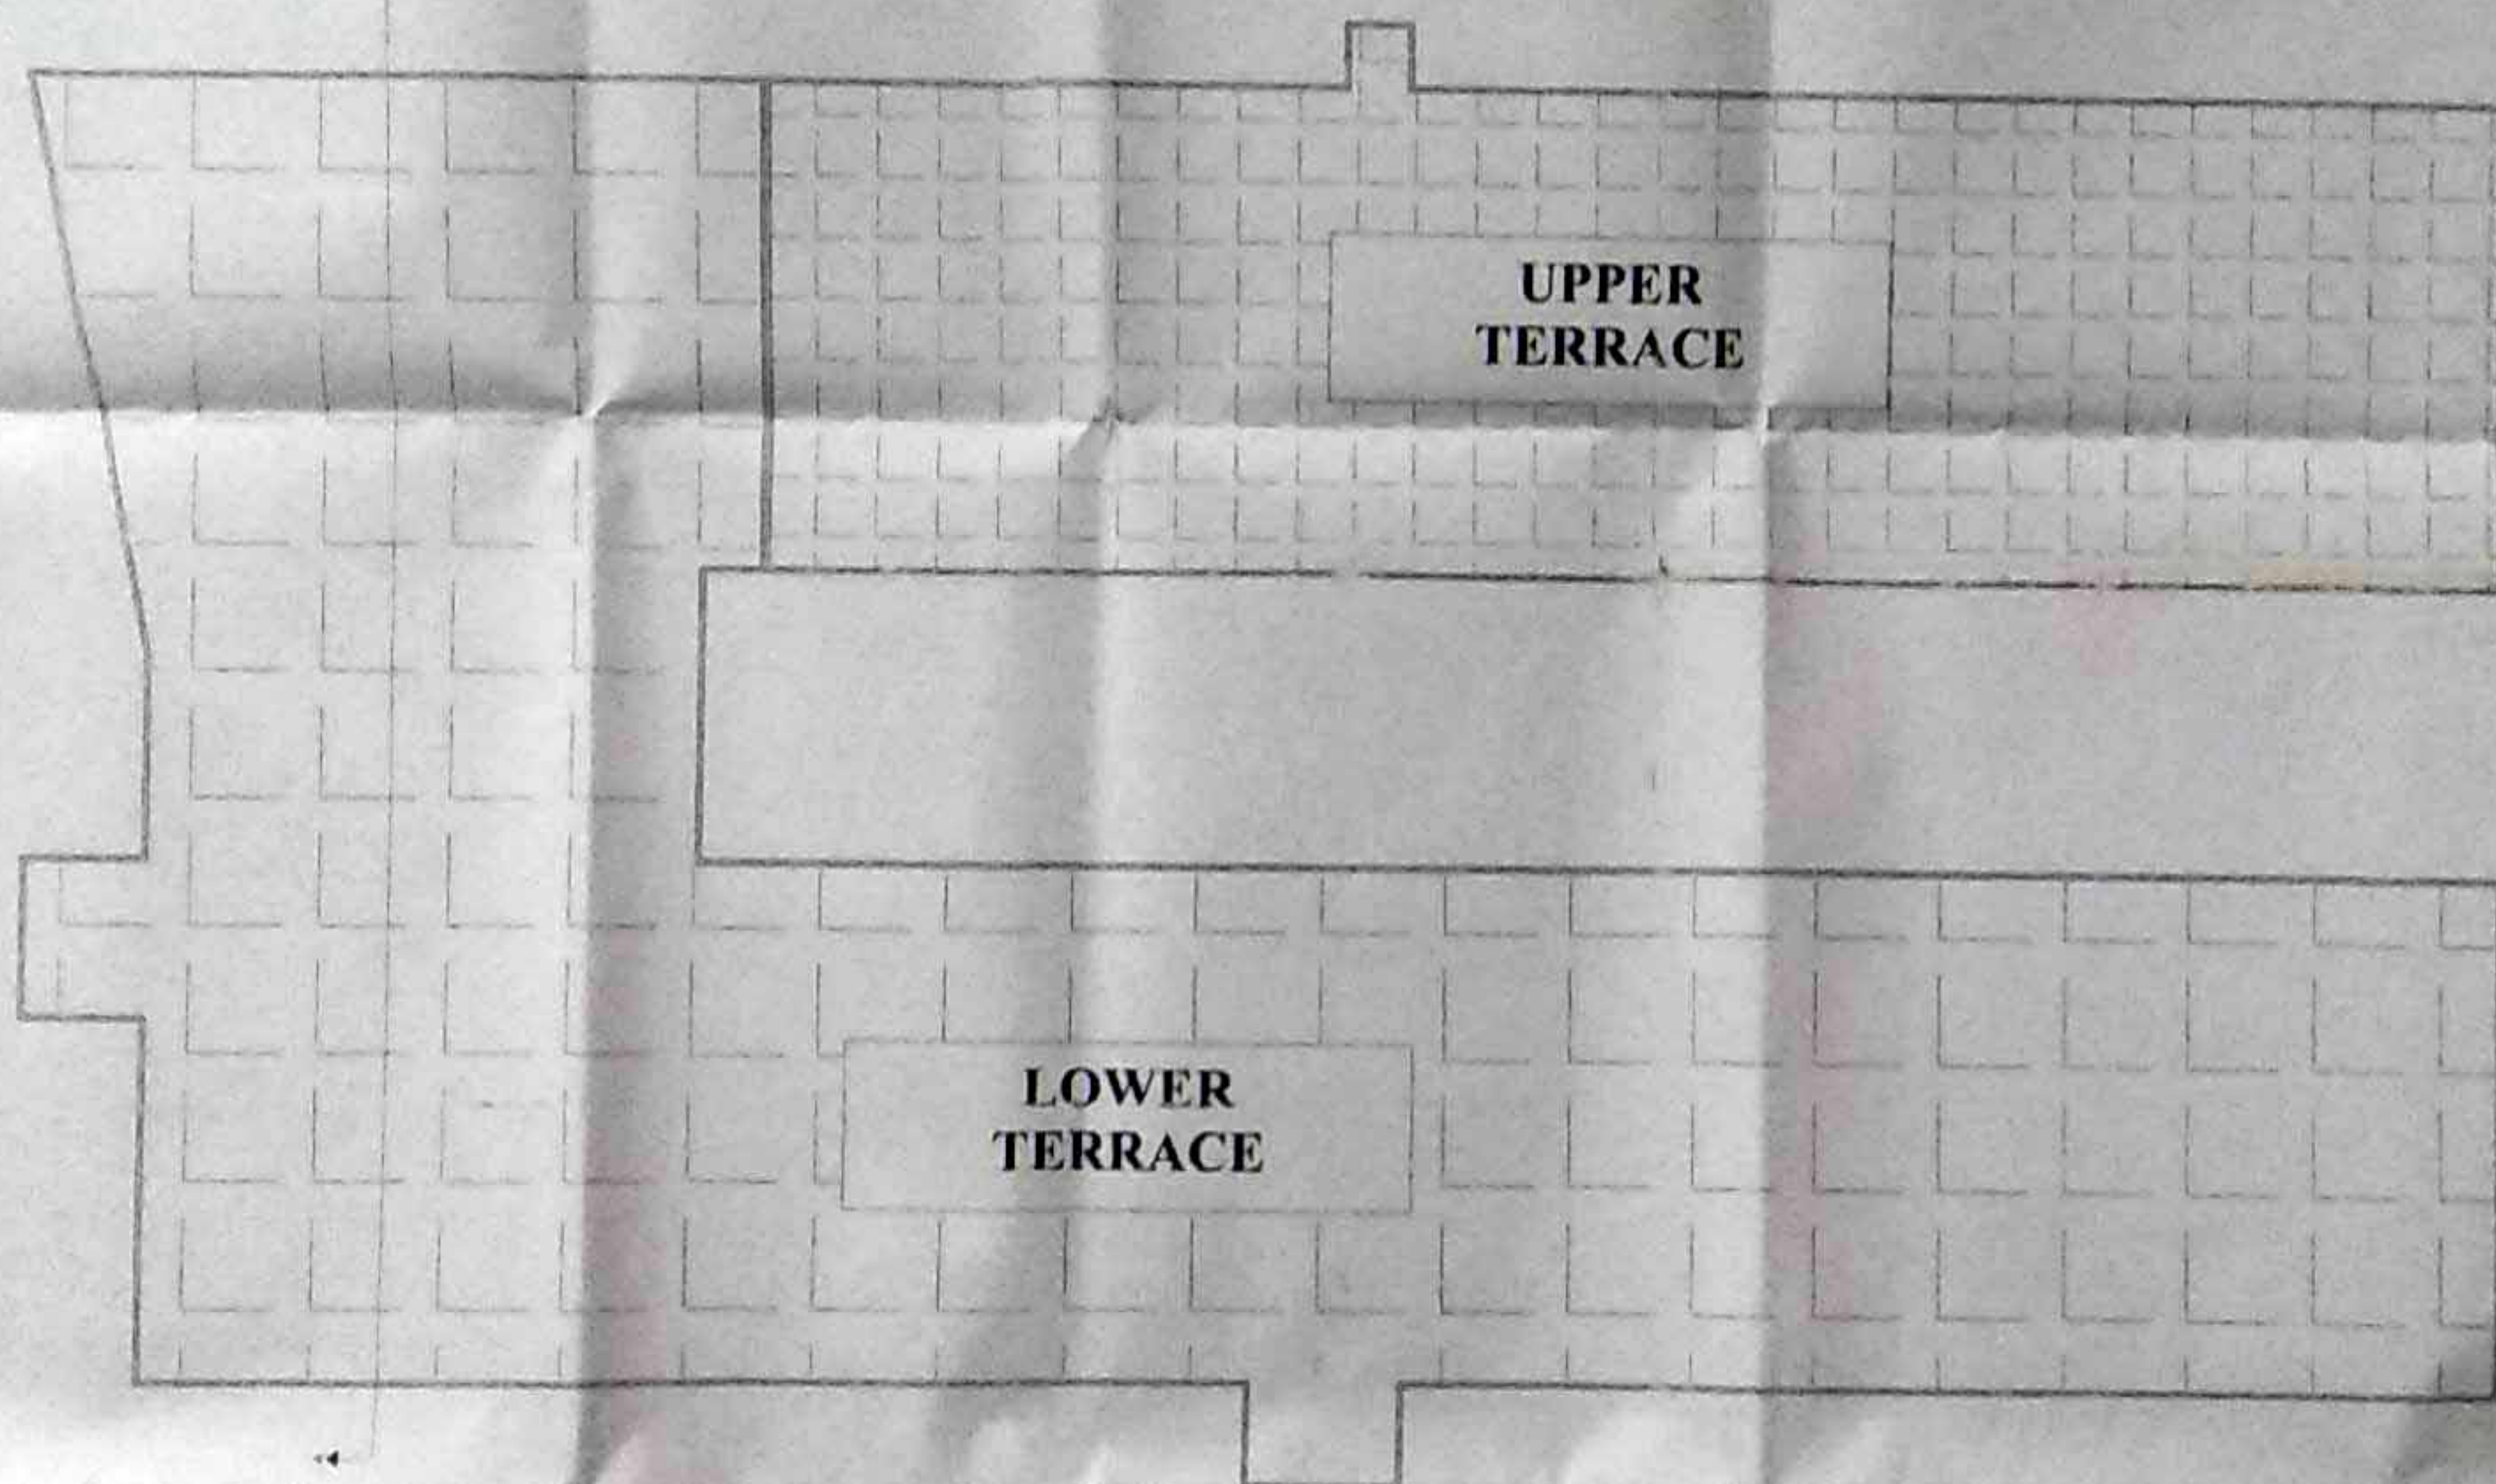


TERRACE PLAN

NORTH: 	SCALE :	SHEET NO
	1:100	03
		DATE
		2018

SUBMISSION DRG  
 THIS IS TO CERTIFY THAT THE DRAWING  
 1. is prepared as per the Bye-Laws  
 2. the title is correct and clear

CLIENT:  
 SHE RBAZ KHAN




CLIENT'S SIG:   
 ARCHITECT'S SEAL & SIGN  
 ARCHITECT : Ar. NIRMAL BINT  
 B. ARCH. (U.P.)

PROJECT NAME :

EXISTING BUILDING BELONGS TO BE USED FOR " B. PHARMA & D. PHARMA COURSES" AT "CHANDPUR PHARMACY COLLEGE" RUN BY "NABBAZ KHAN ZAMEER MEMORIAL EDUCATION SOCIETY", SITE AT "PART OF KHASRA No. 133 & 134/2, CHANDPUR - AMROHA ROAD, PARGANA CHANDPUR, TEHSIL & DISTRICT BIJNAUR (U.P.)

NOTE:

- \* ALL THE DIMENSIONS ARE IN MM.
- \* ONLY WRITTEN DIMENSIONS ARE TO BE FOLLOWED NOT MEASURED.
- \* THIS DRAWING IS THE PROPERTY OF J. A.C., BUDAUN (U.P.), & SHOULD NOT BE COPIED OR A PART OF IT WITHOUT THE PRIOR PERMISSION OF THE ARCHITECT.

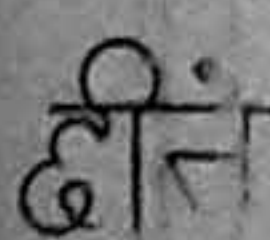  
**Cheetay Associates & Consultants**  
 OFF. AD. M. (E) RESIDENCE, 149 CIVIL LINES, BAREILLY (U.P.)  
 Mob. 967241006 / 859810002 / E-mail: cheetayassociates@gmail.com