

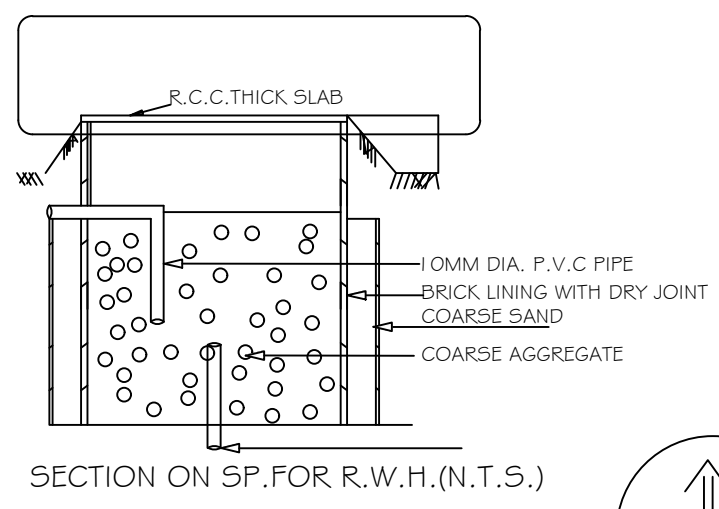
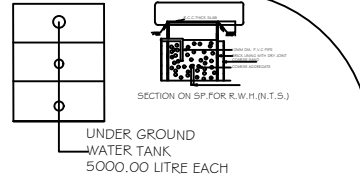
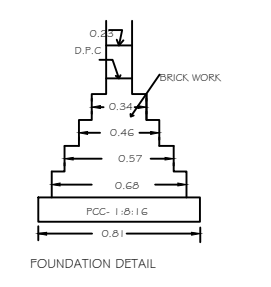
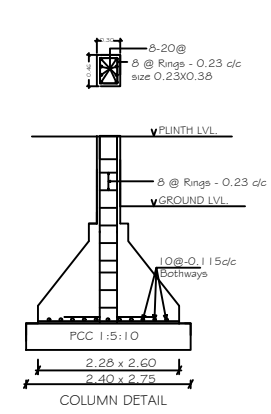


TITLE		
EXISTING CUM PROPOSED SITE PLAN OF UNIVERSAL INSTITUTE OF PHARMACY 1.2 Km BAREILLY-BISALPUR MARG VILLAGE RAJPURI NAWADA P.O. BHUTA, DISTT. BAREILLY (243126) U.P. GATA NO.356,394,395,397		
NAME OF TRUST H S SEVA TRUST, BAREILLY, U.P.		
PROGRAM D.Pharm & B.Pharm		
AREA DETAILS		
S.No.	PARTICULARS	Sum
1.	TOTAL PLOT / LAND AREA	9804.50
2.	TOTAL COVD. AREA ON G FLOOR (EXISTING)	1483.12
3.	TOTAL COVD. AREA ON F FLOOR (EXISTING)	1483.12
4.	TOTAL COVD. AREA ON S FLOOR	1483.12
5.	COVD. AREA ON S FLOOR (EXISTING)	636.12
6.	COVD. AREA ON S FLOOR (PROPOSED)	847.00
7.	TOTAL COVD. AREA ON T FLOOR (PROPOSED)	1046.50
8.	TOTAL COVD. AREA ON G FLOOR (CAFETERIA)	160.00
9.	EXIST. CONSTRUCTED COVD. AREA OF G.F.F.T. HALF OF S.F. CAFETERIA GENERATOR RM. & SECURITY	3912.80
10.	PRO COVD. AREA OF THIRD FLOOR & HALF OF SECOND FL.	1788.06
11.	TOTAL COVD. AREA OF SECURITY	20.00
12.	COVD. AREA OF GENERATOR	25.00
TOTAL CONSTRUCTION AREA		5700.86
TOTAL PLOT AREA		= 9804.50 Sqm
COVERAGE ON GROUND FLOOR		= 0.15%
SIGNATURE/SEAL OF CHAIR MAN		DRAWN BY
		CHECKED - BY

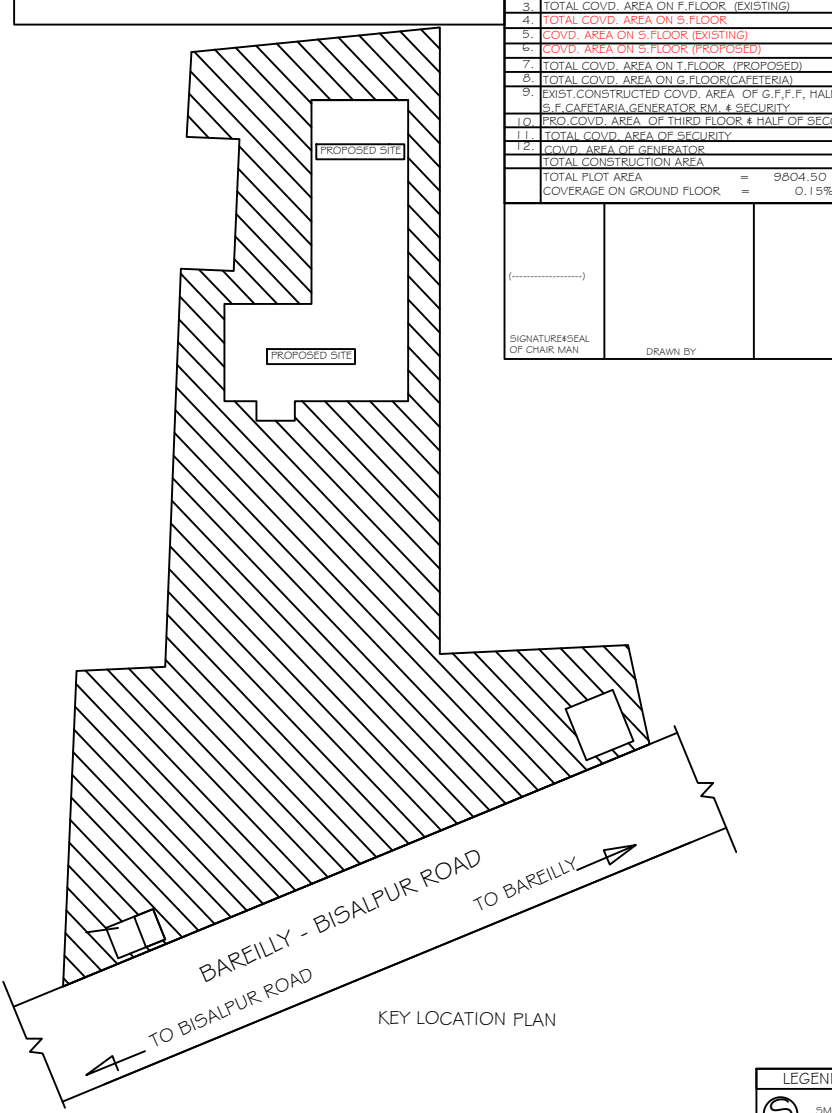

LEGENDS	
	SMOKE DETECTOR
	MANUAL CALL POINT
	HOOTER
	FIRE EXTINGUISHER
	MANUAL OPERATED ELECTRIC FIRE SYSTEM
	DOWN COVER
	TERRACE TANK 25000 LITRE
	TERRACE PUMP 300 L.P.M.

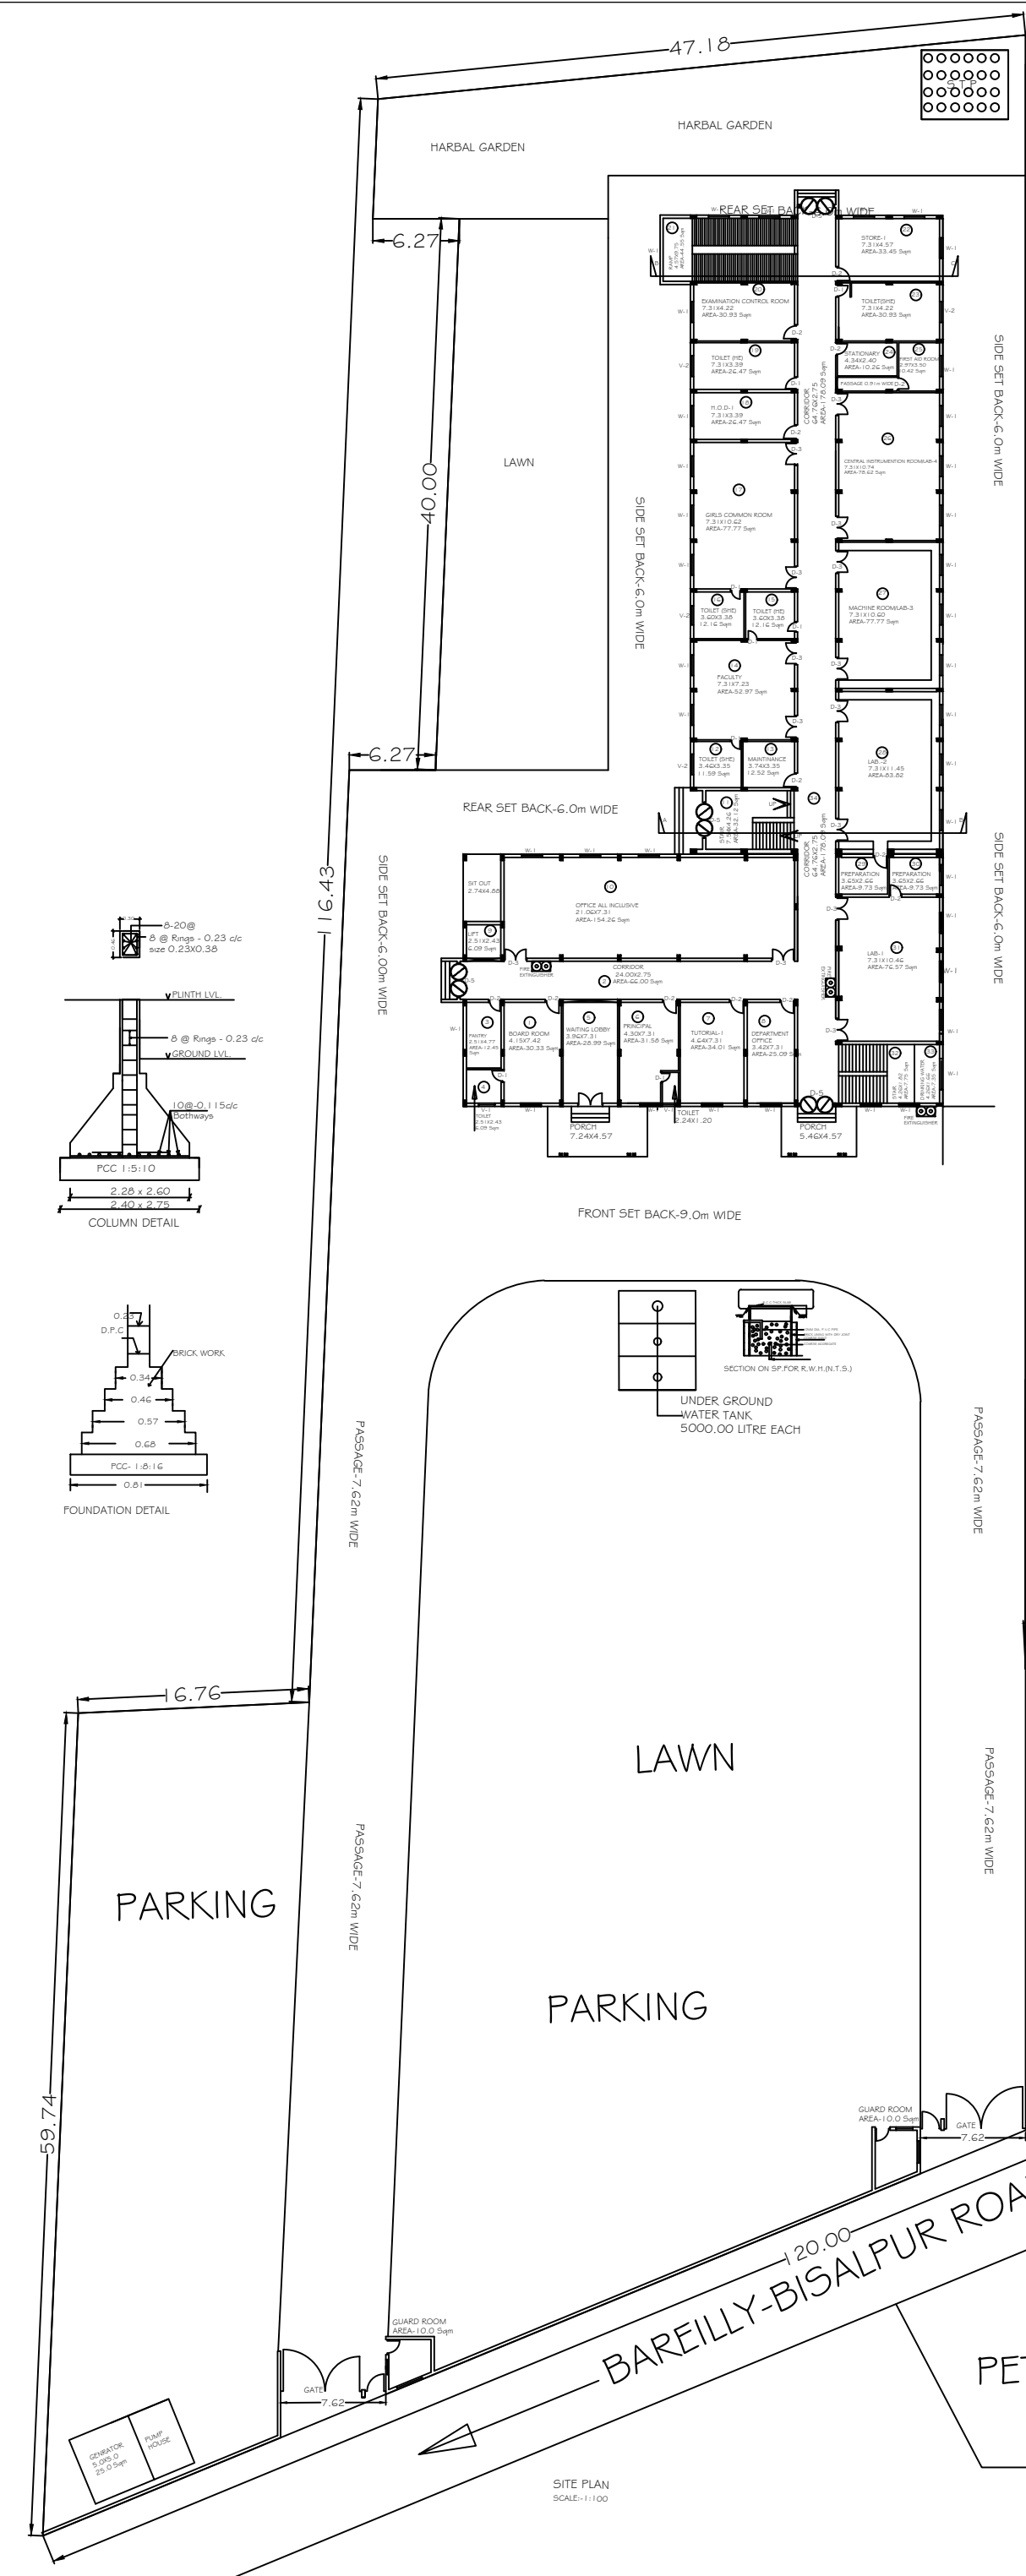