

**SCHEDULE OF OPENING**

NO.	SIZE	TYPE	LEVEL	AREA
W01	1.800x2.700	W	+0.00	4.910
W02	1.800x2.700	W	-0.00	4.910
W03	0.800x2.450	W	-0.00	2.450
W04	0.750x2.150	W	-0.00	2.150
W05	0.800x2.150	W	-0.00	2.150
W06	0.800x2.150	W	-0.00	2.150
W07	0.800x2.150	W	-0.00	2.150
W08	0.800x2.150	W	-0.00	2.150
W09	1.800x1.800	W	+0.00	3.240
W10	0.750x0.800	W	+1.850	2.450
W11	1.800x0.800	W	+1.850	2.450
W12	1.800x1.800	W	+0.00	3.240
W13	1.800x1.800	W	+0.00	3.240
**PROJECT**  
PROPOSED R. K. INSTITUTE OF PHARMACY FOR OWNER M/S SHAMBU NARAYAN FOUNDATION CHARITABLE TRUST R/O - 91, JANAKPURI, BAREILLY, U.P. THROUGH TRUSTEE I/A ARORA MEHRA, SITE AT - GATA NO. 174, 175 VILLAGE DEORANIA, TEHSIL FARIDPUR, BAREILLY

**LEGEND FOR FIRE**

1	PROP WORK
2	HOB REEL
3	FIRE HYDRANT
4	TERRACE TANK
5	FIRE BRIGADE IN LET VALVE
7	BUTEN FLT VALVE

**NOTES**

- FIRE EXTINGUISHER SHOULD BE INSTALLED WITH THE RATIO OF ONE FIRE EXTINGUISHER IN 100 SQ.MT.
- ALL FIRE ARRANGEMENTS SHOWN AS PER N.B.C. 1983 AMENDMENT 2016.


**OWNERS SIGNATURE / STAMP**  
SHAMBU NARAYAN FOUNDATION

**TRUSTEE**  
B. ARCH MCA

**ARCHITECT**  
SAGUN ARCHITECTS  
B. ARCH MCA

**APPROVED**  
Sushil Kumar Storey  
B. ARCH MCA



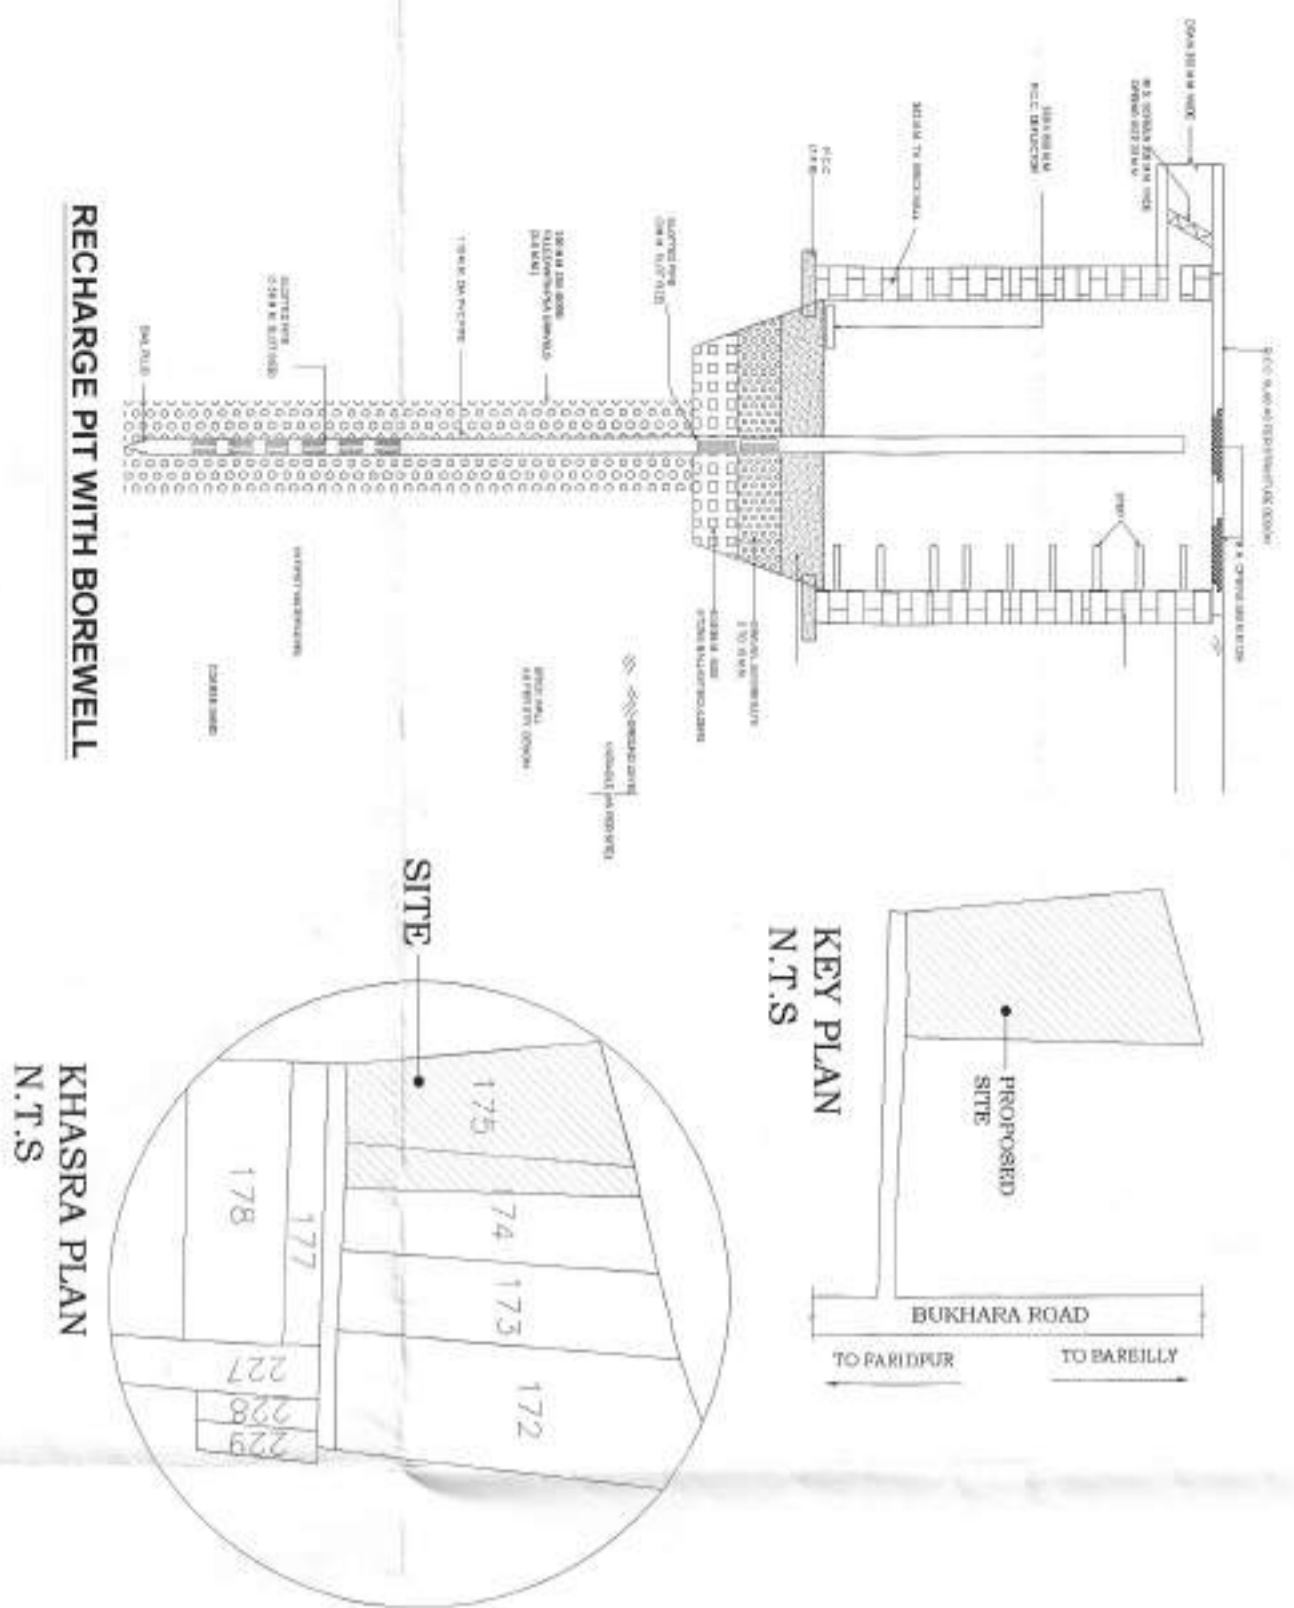


**RECHARGE STRUCTURE PROPOSED**

RAIN WATER FROM THE ROOF WILL BE DRAWN THROUGH VERTICAL RAIN WATER PIPES AND DISCHARGE THROUGH EXTERNAL STORM WATER DRAIN TO THE PROPOSED RECHARGE PIT / CHAMBER FOR RAIN WATER HARVESTING / RECHARGING. THE RE-CHARGE CHAMBER SHALL HAVE BORING OF 300 MM DIA. FILLED WITH GRAVELS AND A DEPTH UP TO 20 MM. BELOW GROUND LEVEL. THE ABOVE BORING WILL HAVE HOUSING PIPE OF 100 MM DIA WITH FILTER AT REGULAR INTERVAL. TO RECHARGE THE RAIN WATER IN TO THE SUB SURFACE AQUIFERS. FILTER MEDIA AS / REQUIREMENTS IS PROVIDE TO ENABLE THE FILTERED WATER DISCHARGES INTO THE AQUIFERS. THE ABOVE RE - CHARGE CHAMBERS WILL HAVE A PRE - CAST REMOVABLE COVERS FOR MAINTENANCE PURPOSE.

EXPECTED RAISE IN WATER LEVELS = 2.5 CM

EXPECTED LIFE OF THE ABOVE SCHEME = 20 YEARS

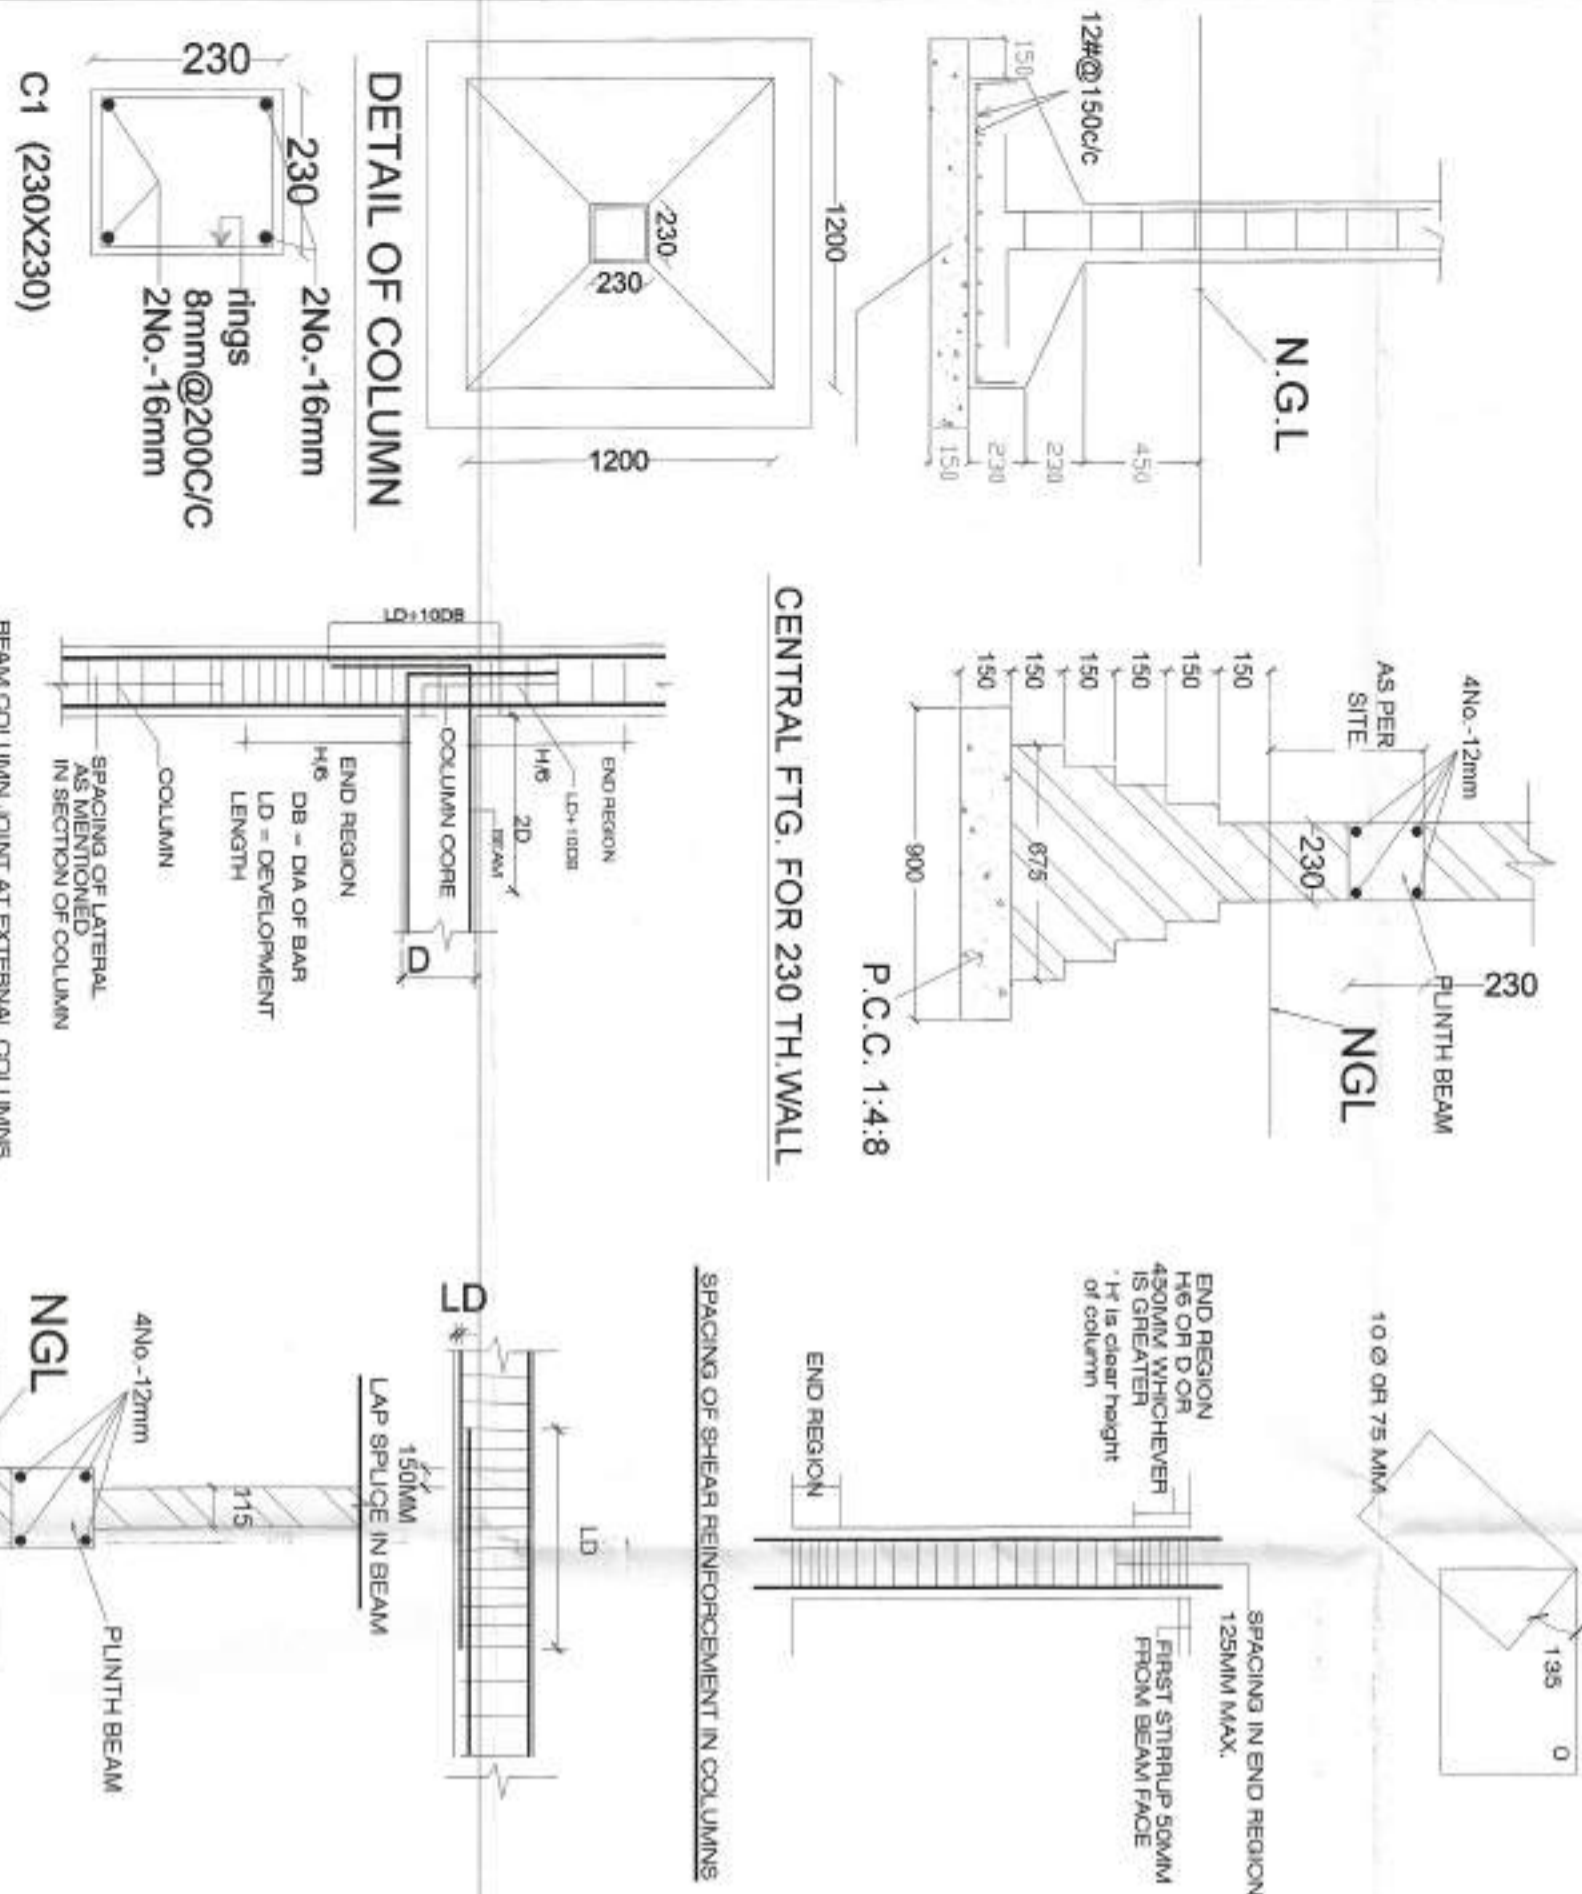

**AREA STATEMENT**

TOTAL PLOT AREA = 10191.81 SQMT

GROUND FLOOR COVERED AREA OF BLOCK 1 = 1389.83 SQMT

FIRST FLOOR COVERED AREA OF BLOCK 1 = 1385.13 SQMT

SECOND FLOOR COVERED AREA OF BLOCK 1 = 1577 SQMT

THIRD FLOOR COVERED AREA OF BLOCK 1 = 1535.14 SQMT

MUMTY AREA OF BLOCK 1 = 86.32 SQMT


TOTAL COVERED AREA OF BLOCK 1 = 5973.42 SQMT

ACHIEVED GROUND COVERAGE = 1389.83 (13.63%)

ACHIEVED F.A.R = 0.58

**PROJECT**

PROPOSED R.K. INSTITUTE OF PHARMACY FOR OWNER M/S SHAMBU NARAYAN FOUNDATION CHARITABLE TRUST R/O - 91, JANAKPURI, BAREILLY, U.P. THROUGH TRUSTEE I/A. ARORA MEHRA, SITE AT - GATA NO. 174, 175 VILLAGE DEORANA, TEHSIL FARIDPUR, BAREILLY

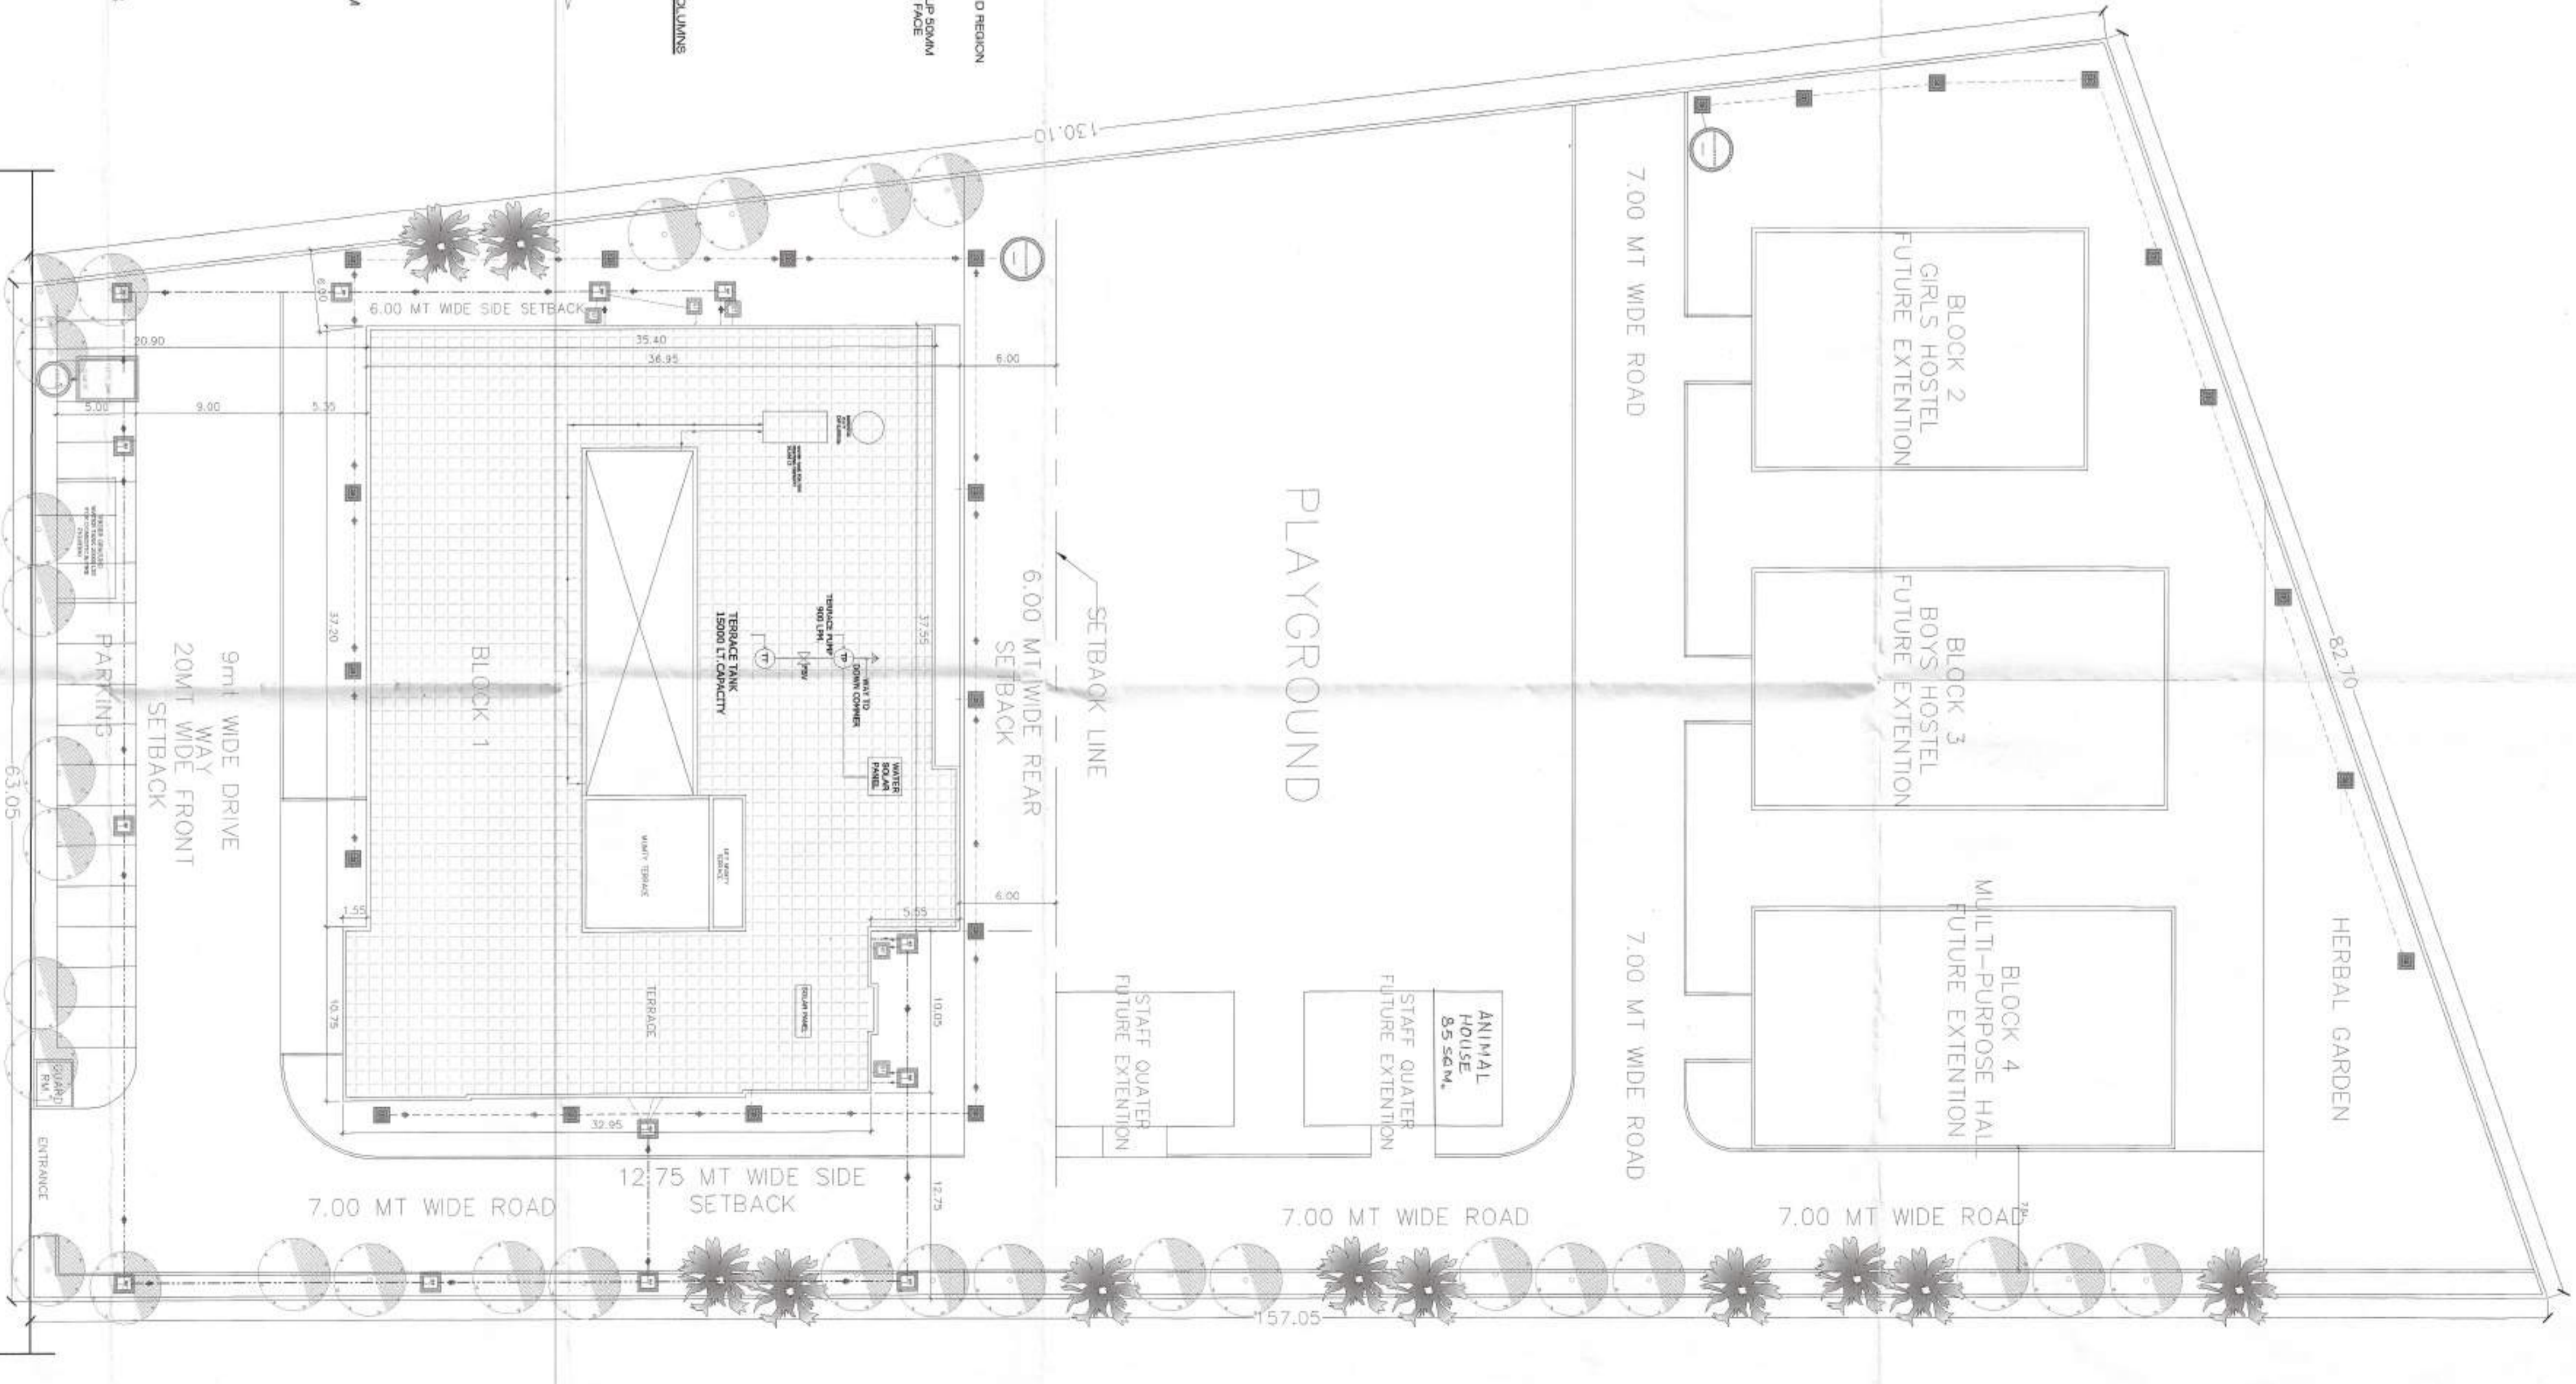

SITE PLAN  
SCALE 1:250


LEGEND FOR FIRE	NOTES
1. PROP WORK	1. FIRE EXTINGUISHER SHOULD BE INSTALLED WITH THE RATIO OF 1:100
2. HOSE REEL	2. ALL FIRE ARRANGEMENTS SHOWN AS PER N.B.C. 1989 AMENDMENT 2016.
3. FIRE HYDRANT	
4. TERRACE TANK	
5. FIRE SERVICE INLET VALVE	
6. BUTTER FLY VALVE	

**OWNERS SIGNATURE / STAMP**  
SHAMBU NARAYAN FOUNDATION

**ARCHITECT**  
SAGUN ARCHITECTS  
B. ARCH MCA  
S No. 101, Sector 10, Gurgaon, Haryana

**APPROVED**  
Sagar Kumar (Authorized)  
APPROVED




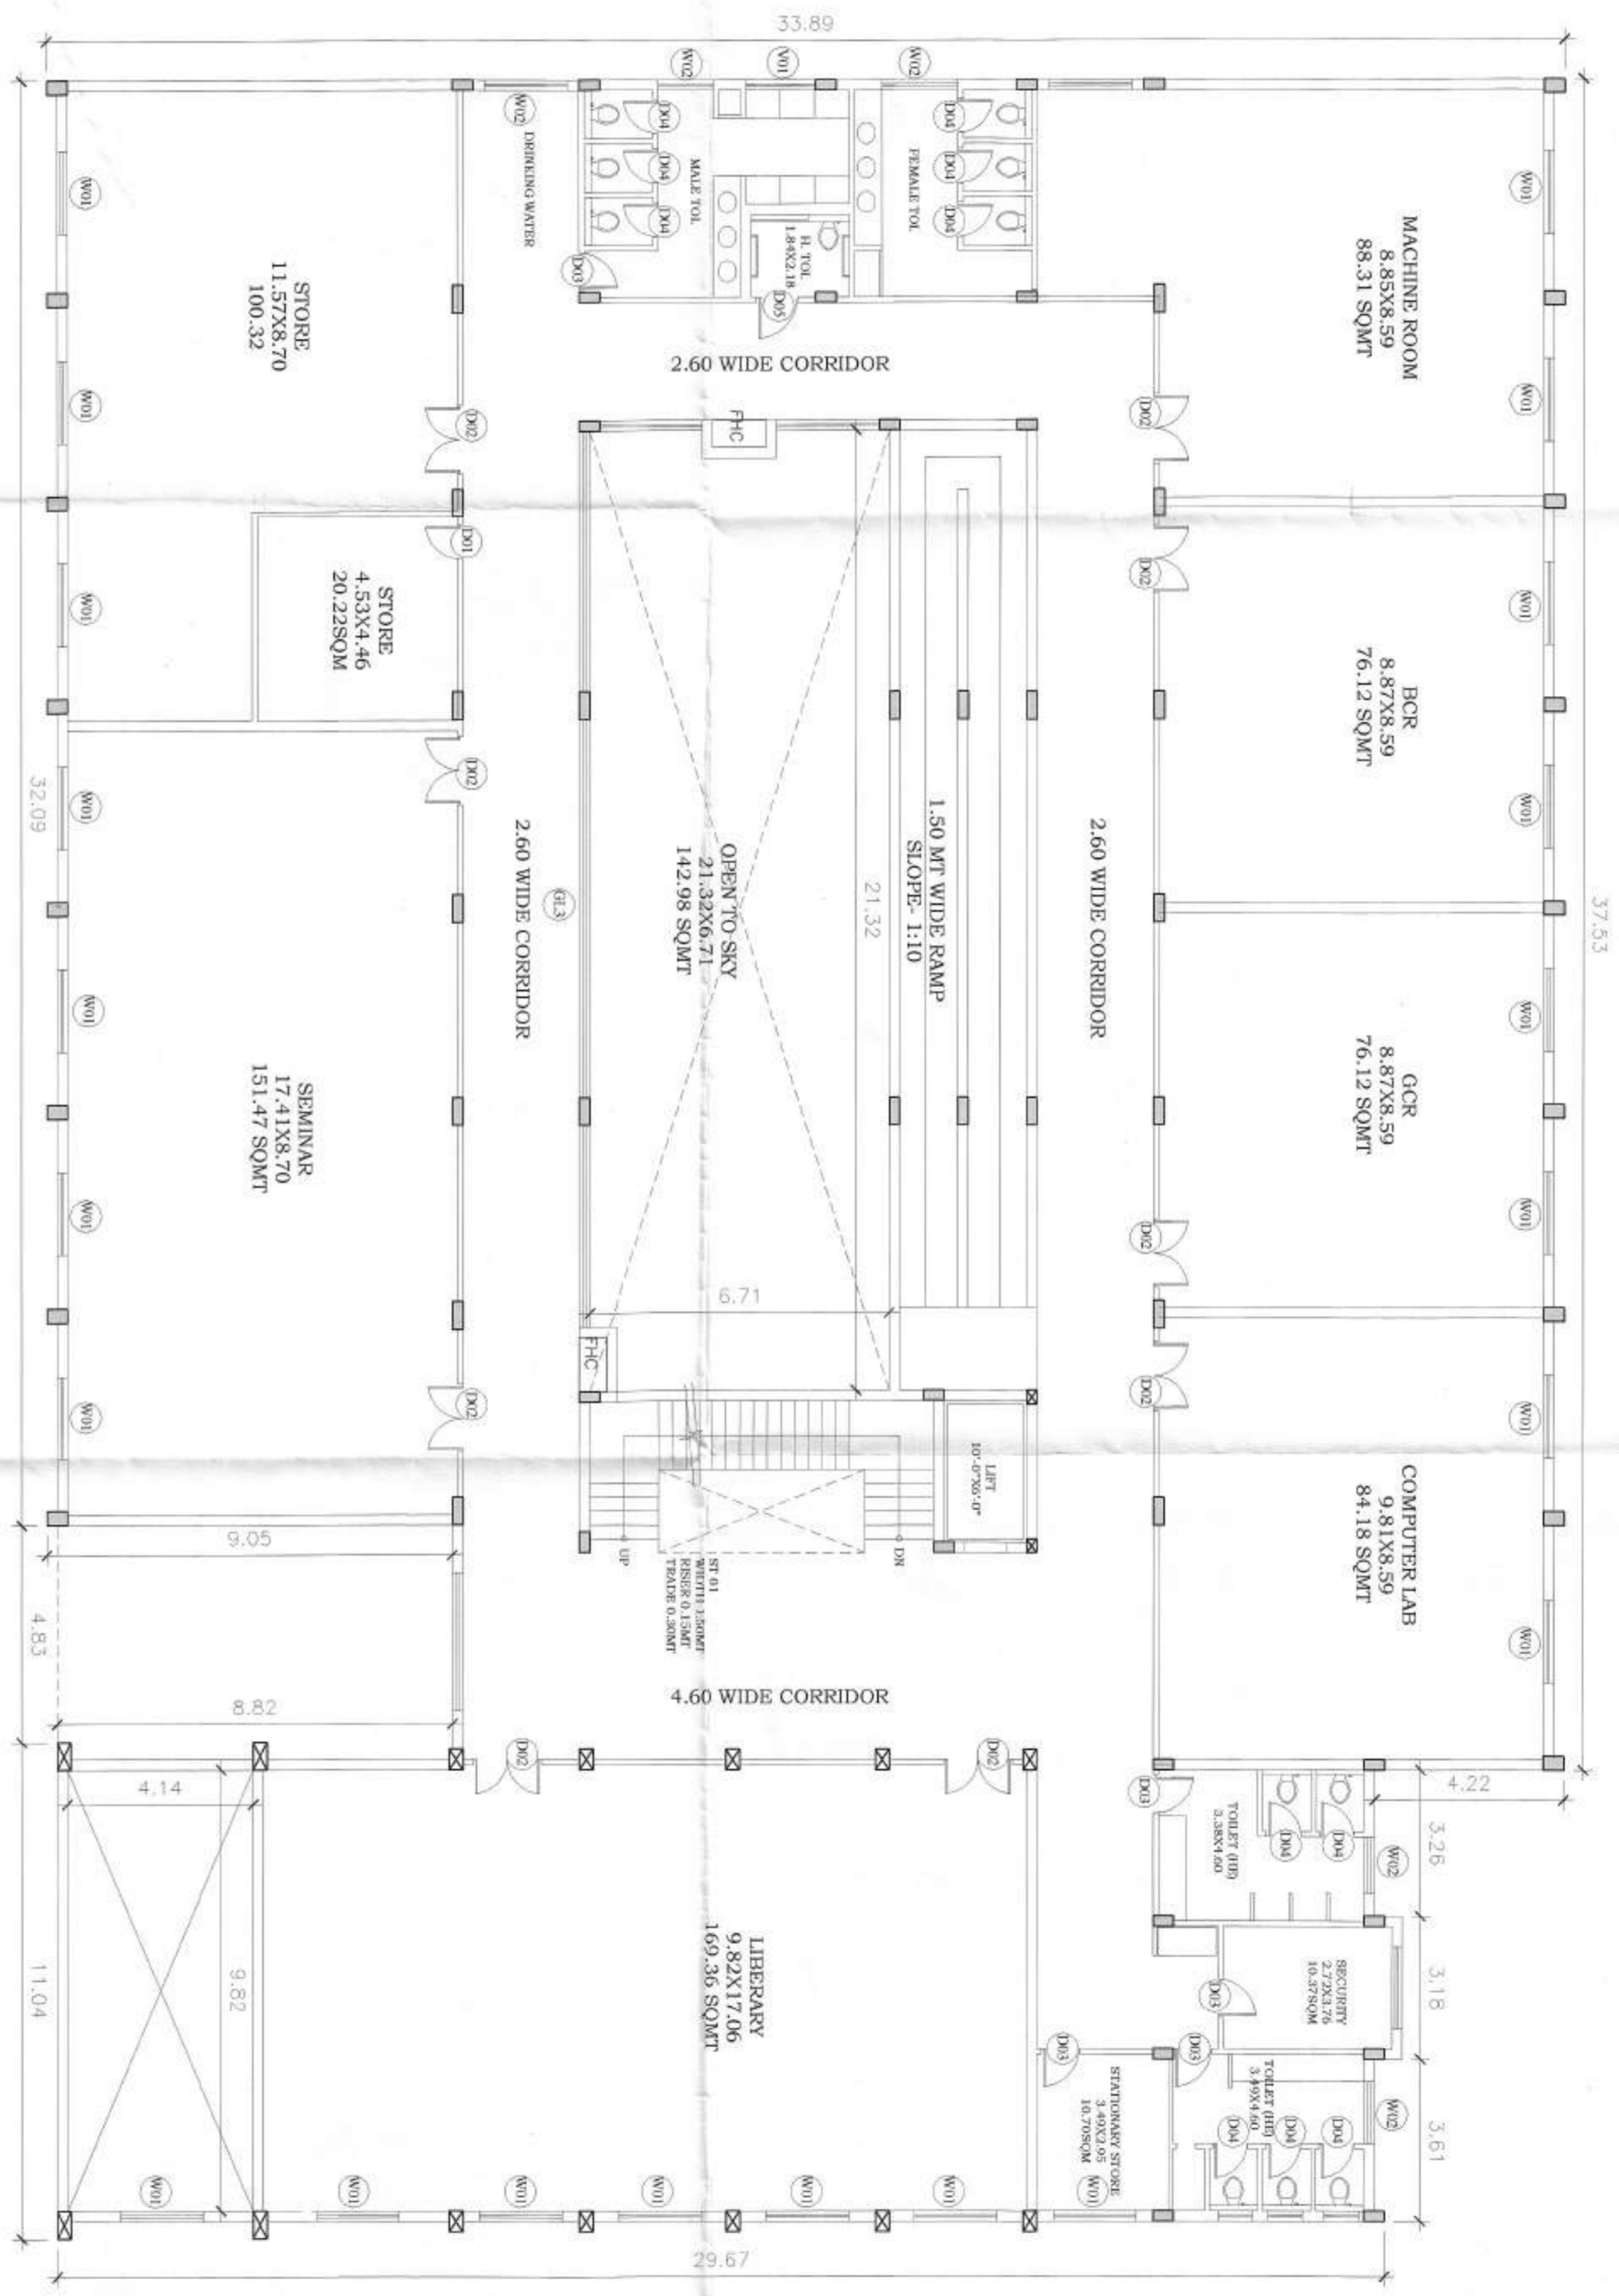

FIRST FLOOR PLAN  
SCALE 1:100

SCHEDULE OF OPENING

NO.	TYPE	SIZE	FINISH
D01	DOOR	1.00X2.20	+0.00
D02	DOOR	0.80X2.20	+0.00
D03	DOOR	0.75X2.20	+0.00
D04	DOOR	0.75X2.20	+0.00
D05	DOOR	0.80X2.20	+0.00
D06	DOOR	0.90X2.20	+0.00
W01	WINDOW	2.45X1.80	+0.00
W02	WINDOW	1.50X1.80	+0.00
W03	WINDOW	1.00X1.80	+0.00
W04	WINDOW	0.75X1.80	+0.00
W05	WINDOW	0.80X1.80	+0.00
W06	WINDOW	1.50X1.80	+0.00
W07	WINDOW	1.50X1.80	+0.00
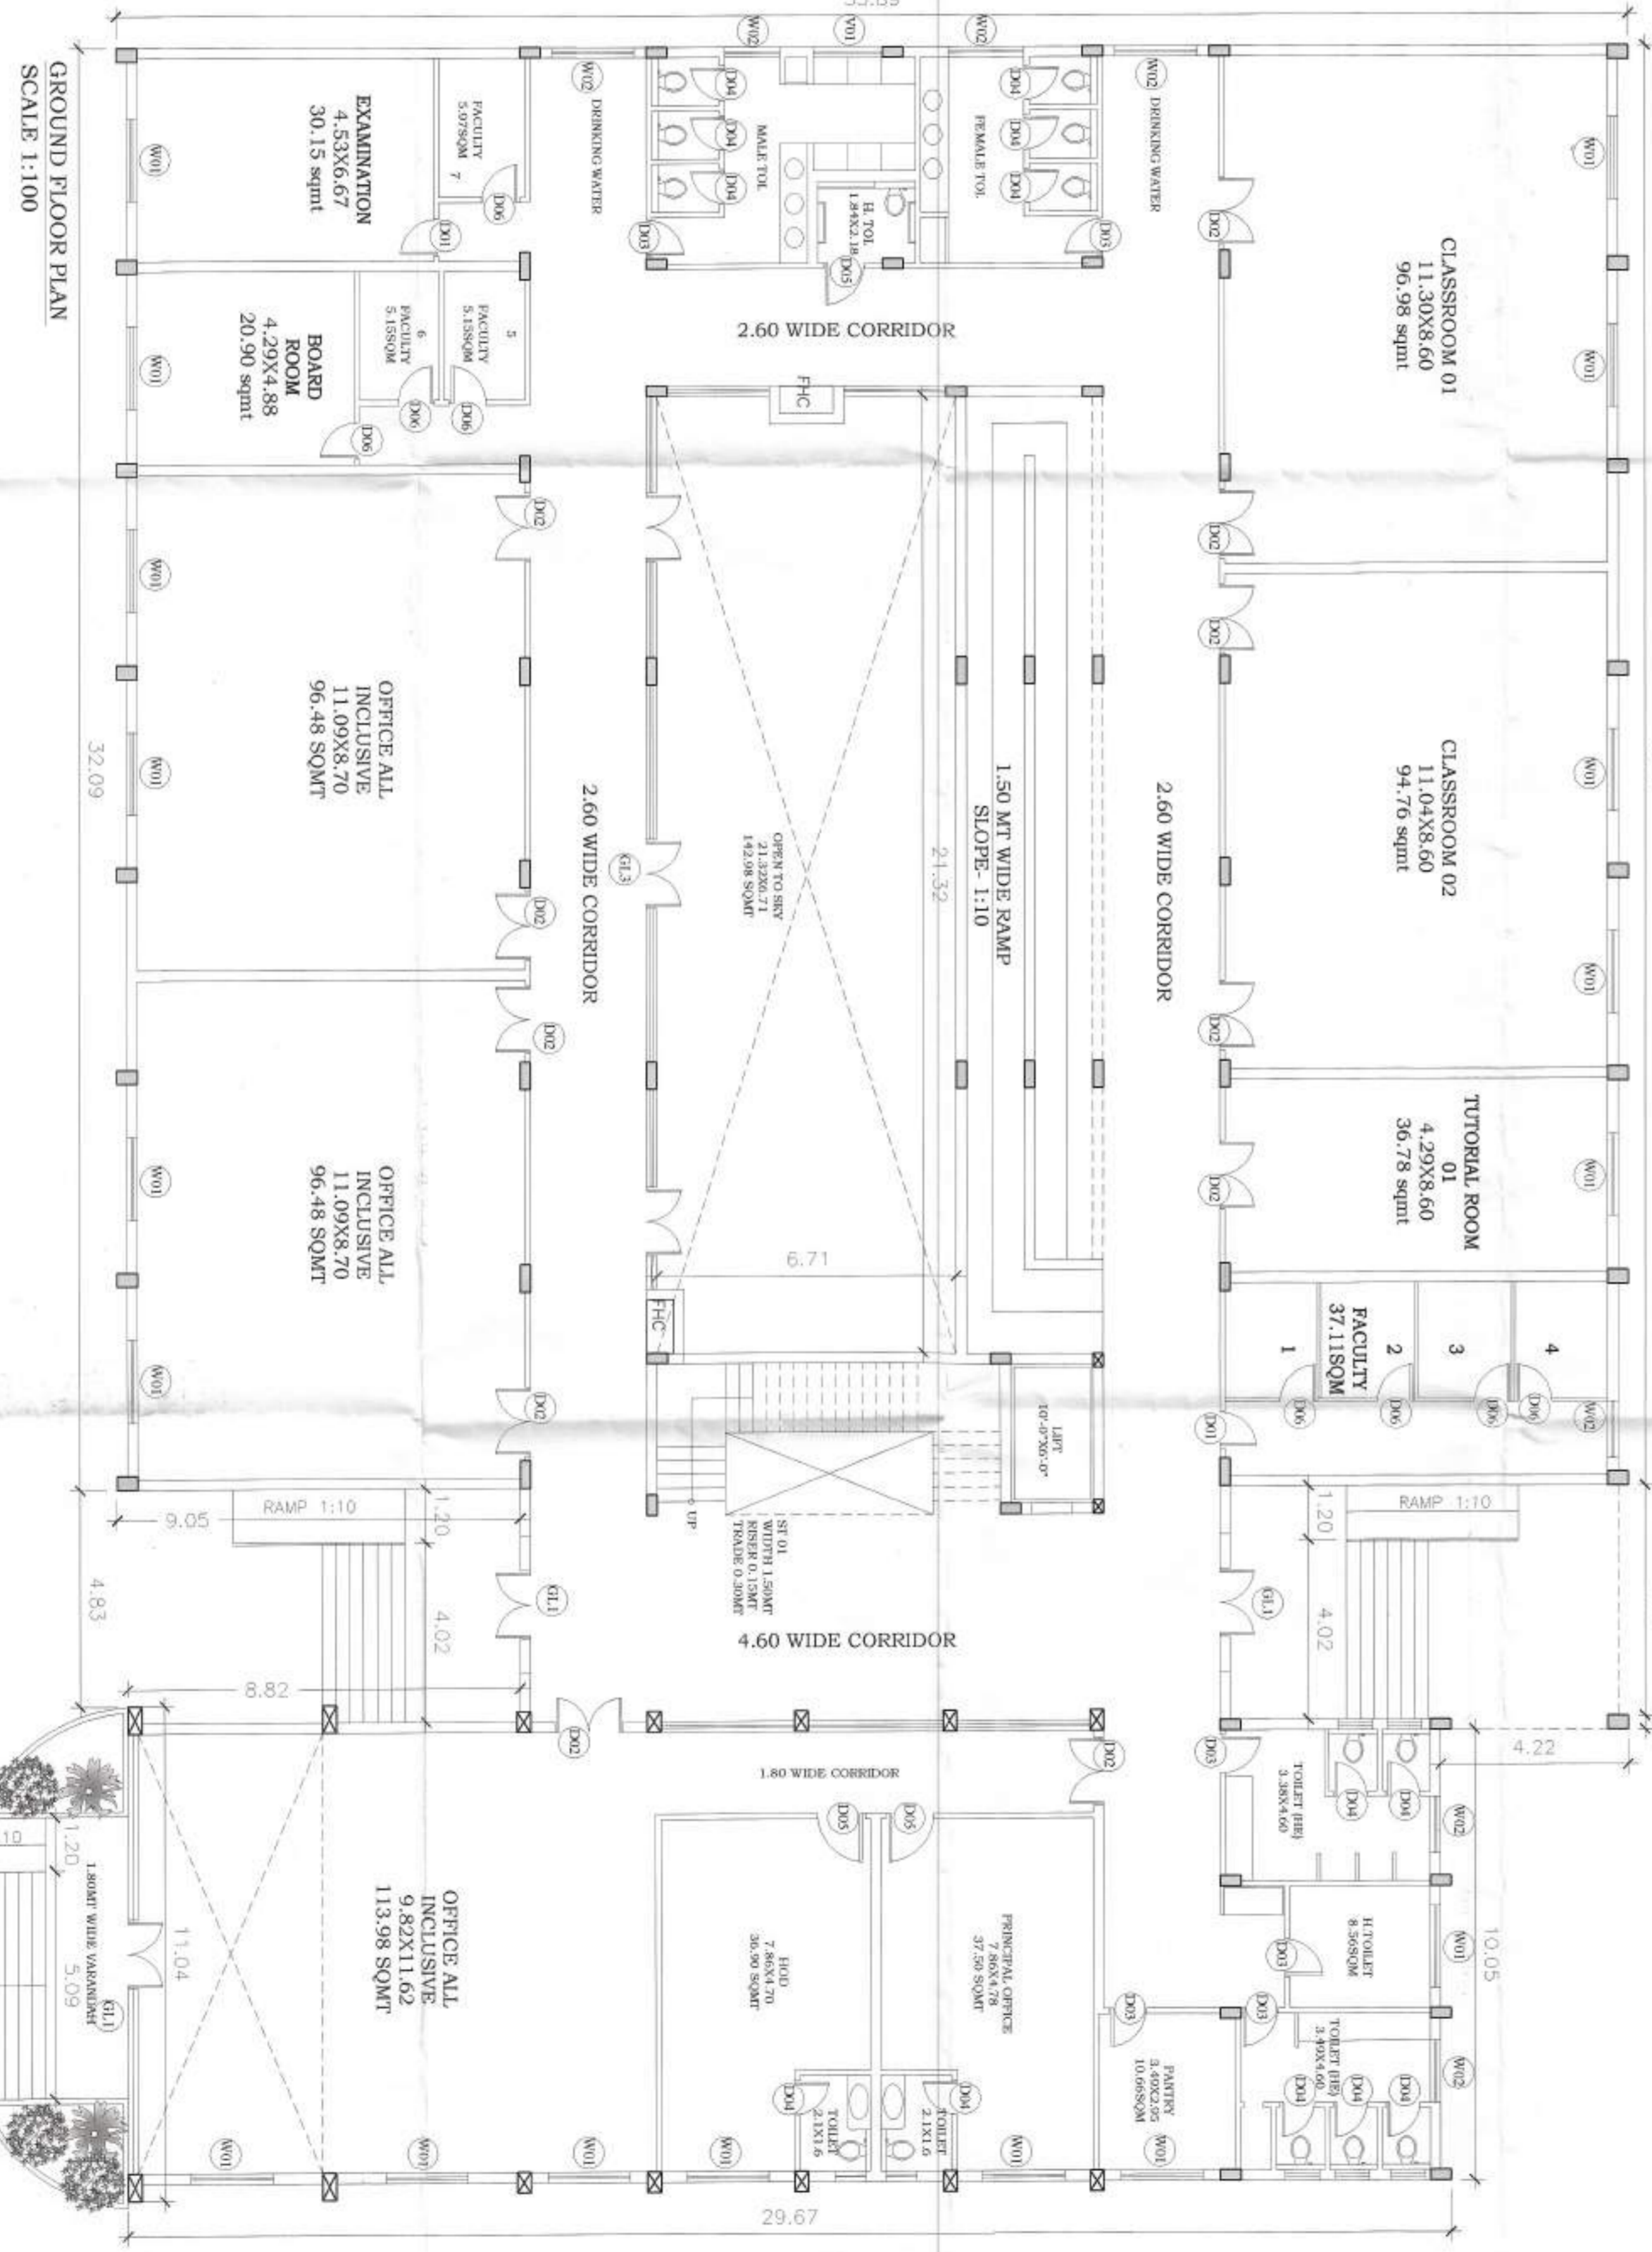

GROUND FLOOR PLAN  
SCALE 1:100

LEGEND FOR FIRE	NOTES
1. ROOF WORK	1. FIRE EXTINGUISHER SHOULD BE INSTALLED WITH THE RATIO OF ONE FIRE EXTINGUISHER IN 100 SQMT AREA.
2. HOSE REEL	2. FIRE EXTINGUISHER SHOULD BE INSTALLED WITH THE RATIO OF ONE FIRE EXTINGUISHER IN 100 SQMT AREA.
3. TERRACE RAMP	3. TERRACE RAMP AS PER N.B.C. 1983 AMENDMENT 2016.
4. BUTTERFLY VALVE	4. BUTTERFLY VALVE AS PER N.B.C. 1983 AMENDMENT 2016.
5. BUTTERFLY VALVE	5. BUTTERFLY VALVE AS PER N.B.C. 1983 AMENDMENT 2016.
6. BUTTERFLY VALVE	6. BUTTERFLY VALVE AS PER N.B.C. 1983 AMENDMENT 2016.
7. BUTTERFLY VALVE	7. BUTTERFLY VALVE AS PER N.B.C. 1983 AMENDMENT 2016.

NORTH

OWNERS SIGNATURE / STAMP

ARCHITECT

SAGUN ARCHITECTS


5-19, FIRST FLOOR, JANAKPURI, BAREILLY

©. 2016. All rights reserved. sagunarchitects@gmail.com


DEKANIYA

PROJECT  
PROPOSED R.K. INSTITUTE OF PHARMACY FOR OWNER M/S SHAMBHU NARAYAN FOUNDATION CHARITABLE TRUST R/O - 91, JANAKPURI, BAREILLY, U.P.  
THROUGH TRUSTEE I/A AROHA MEHRA.  
SITE AT- GATA NO. 174, 175 VILLAGE DEORANIA, TEHSIL FARIDPUR, BAREILLY



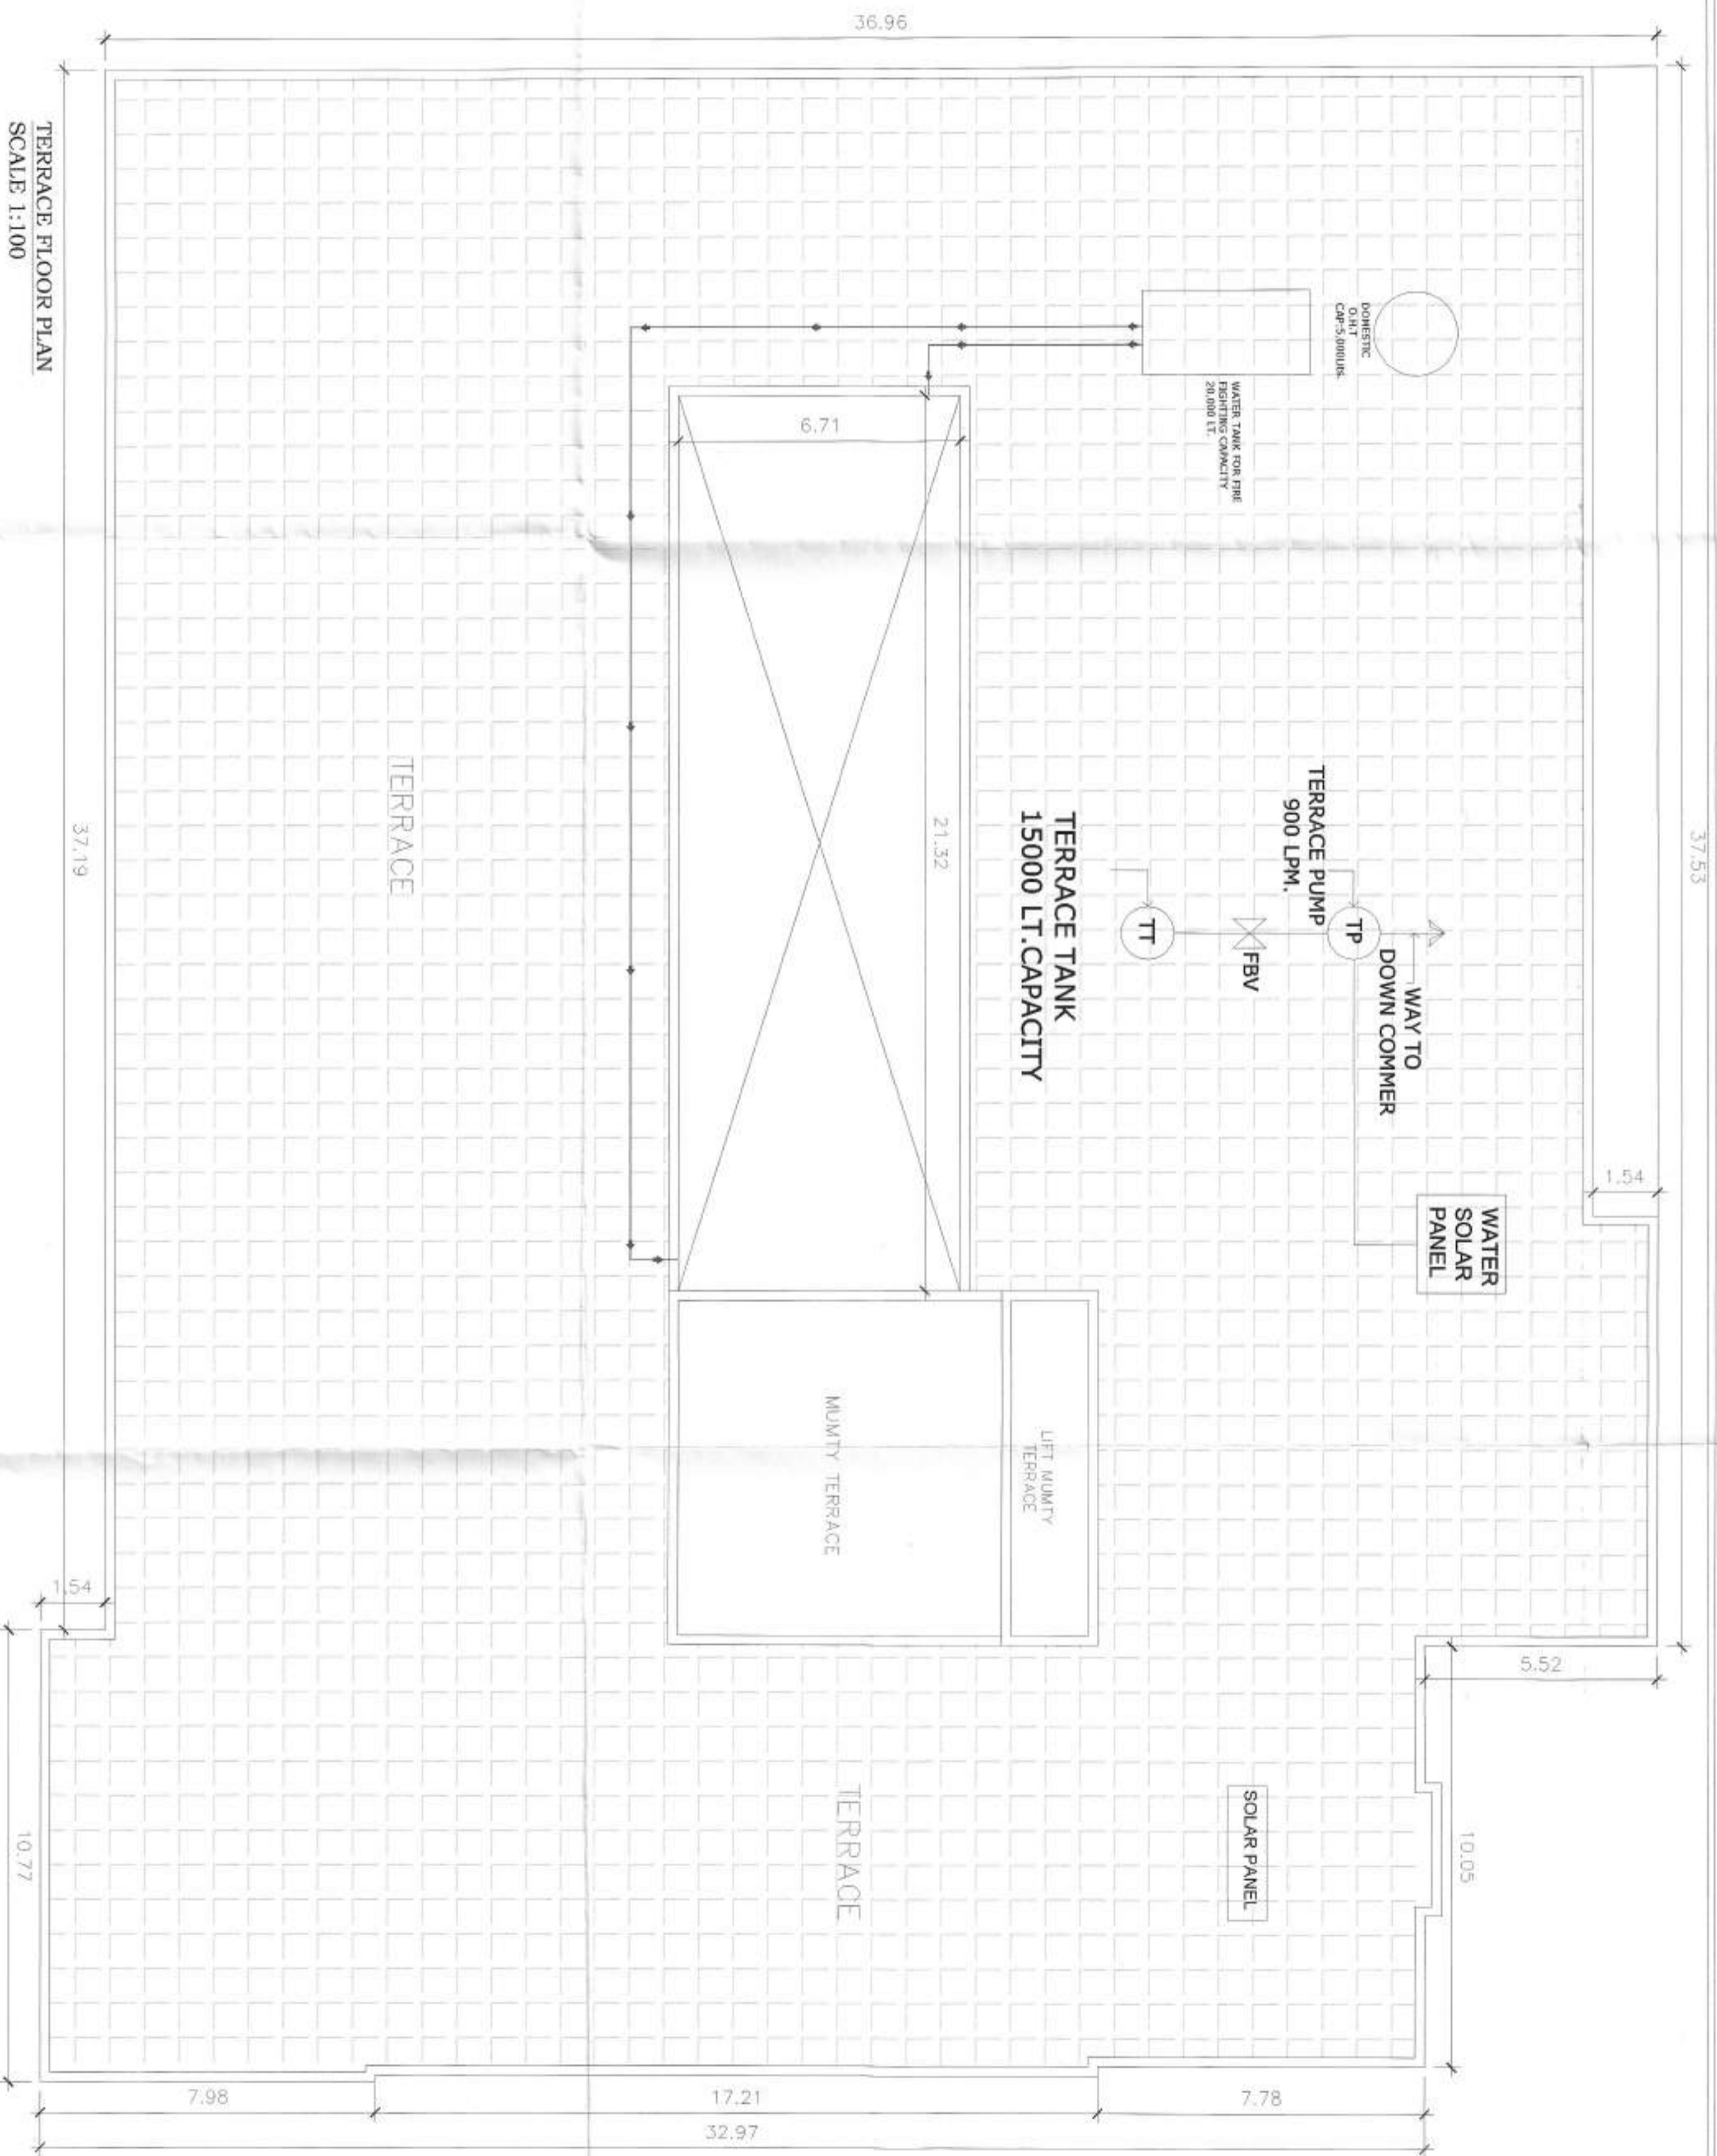

TERRACE FLOOR PLAN  
SCALE 1:100

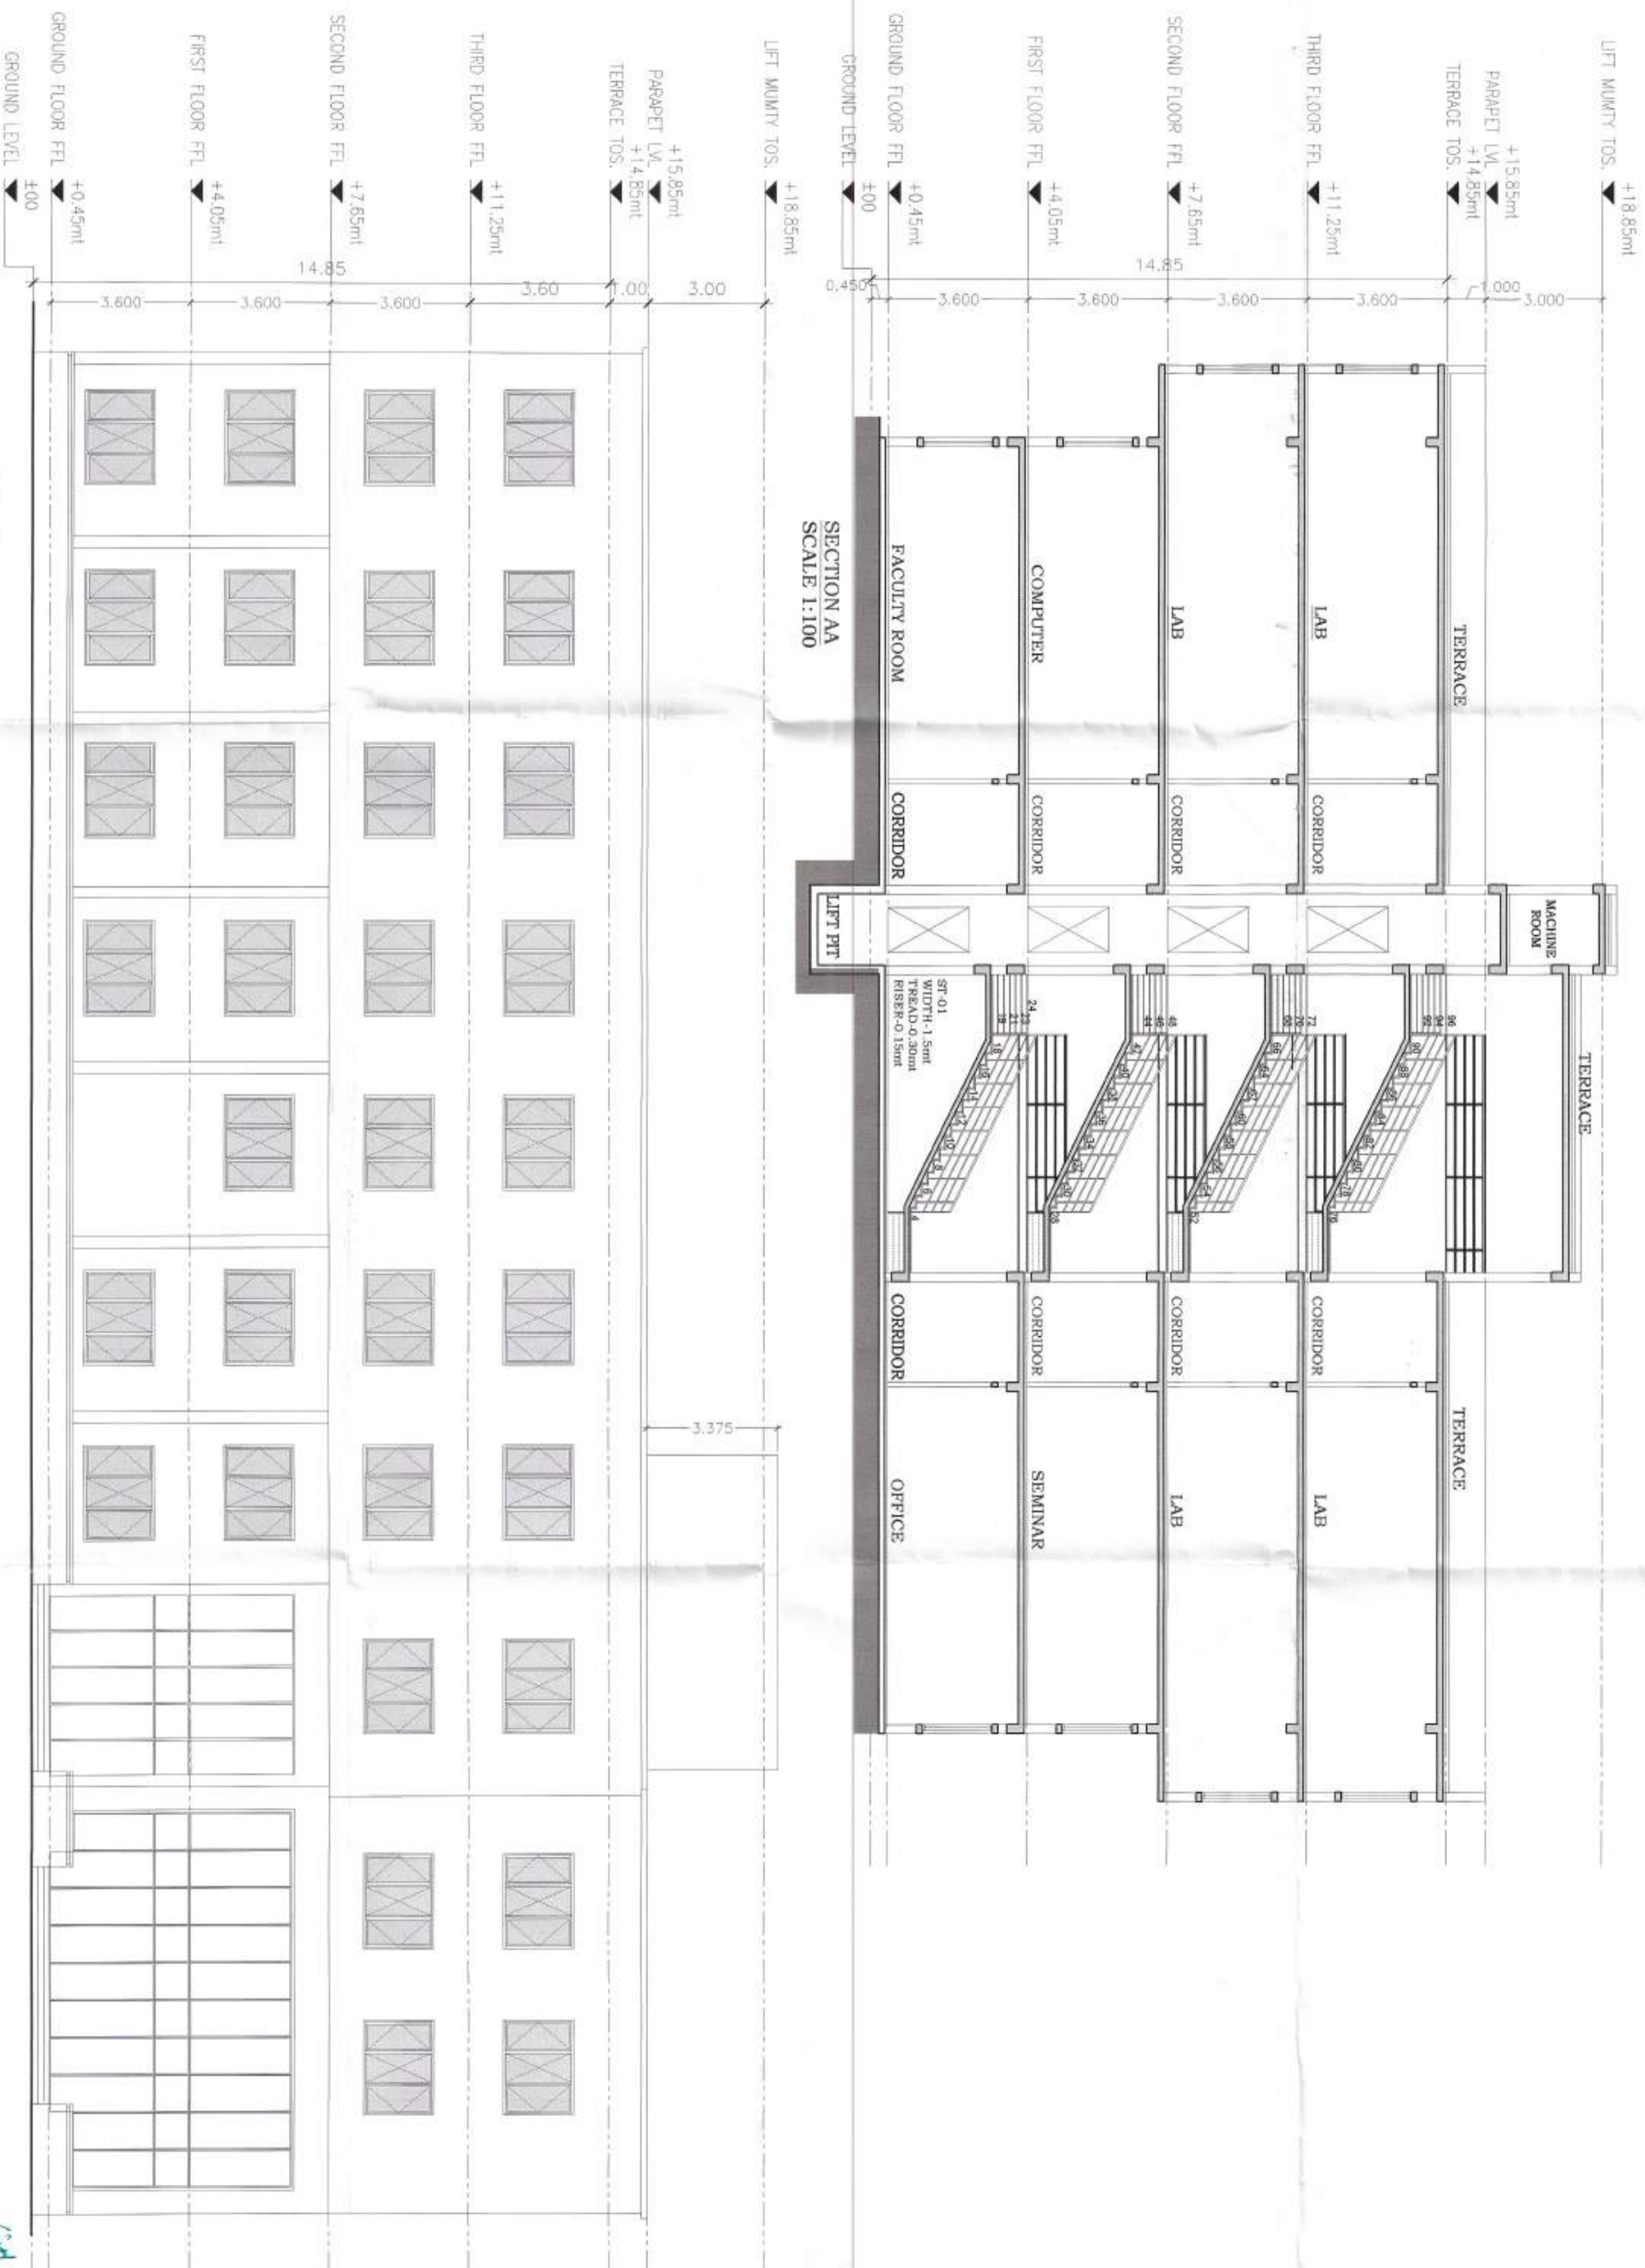


SECTION AA  
SCALE 1:100

ELEVATION  
SCALE 1:100



**PROJECT**  
 PROPOSED R. K. INSTITUTE OF PHARMACY FOR OWNER M/S SHAMBHU NARAYAN  
 FOUNDATION CHARITABLE TRUST RO - 91, JANAKPURI, BAREILLY, U.P.  
 THROUGH TRUSTEE IJA AROHA MEHRA  
 SITE AT- GATA NO. 174, 175 VILLAGE DEORANIA, TEHSIL FARIDPUR, BAREILLY

LEGEND FOR FIRE	NOTES
1. PROP WORK	1. FIRE EXTINGUISHER SHOULD BE INSTALLED WITH THE RATIO OF ONE FIRE EXTINGUISHER IN 100 SQ.M AREA AS PER N.B.C. 1983 AMENDMENT 2016.
2. FIRE ALARMS	
3. FIRE TANK	
4. TERRACE TANK	
5. FIRE BIRGAGE IN LET VALVE	
6. BUTER FLY VALVE	
7. BUTER FLY VALVE	

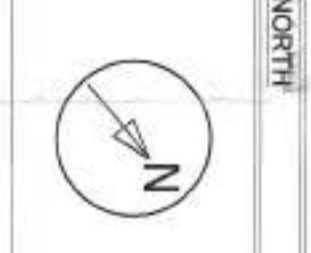

OWNERS SIGNATURE / STAMP  
 SHAMBHU NARAYAN FOUNDATION  
 TRUSTEE

ARCHITECT  
 APPROVED  
 SAGUN ARCHITECTS  
 B. ARCH. MCA  
 5-19 FIRST FLOOR, JANAKPURI, BAREILLY  
 e-mail: anand@architects.com