



GROUND FLOOR PLAN

SCALE- 1:100

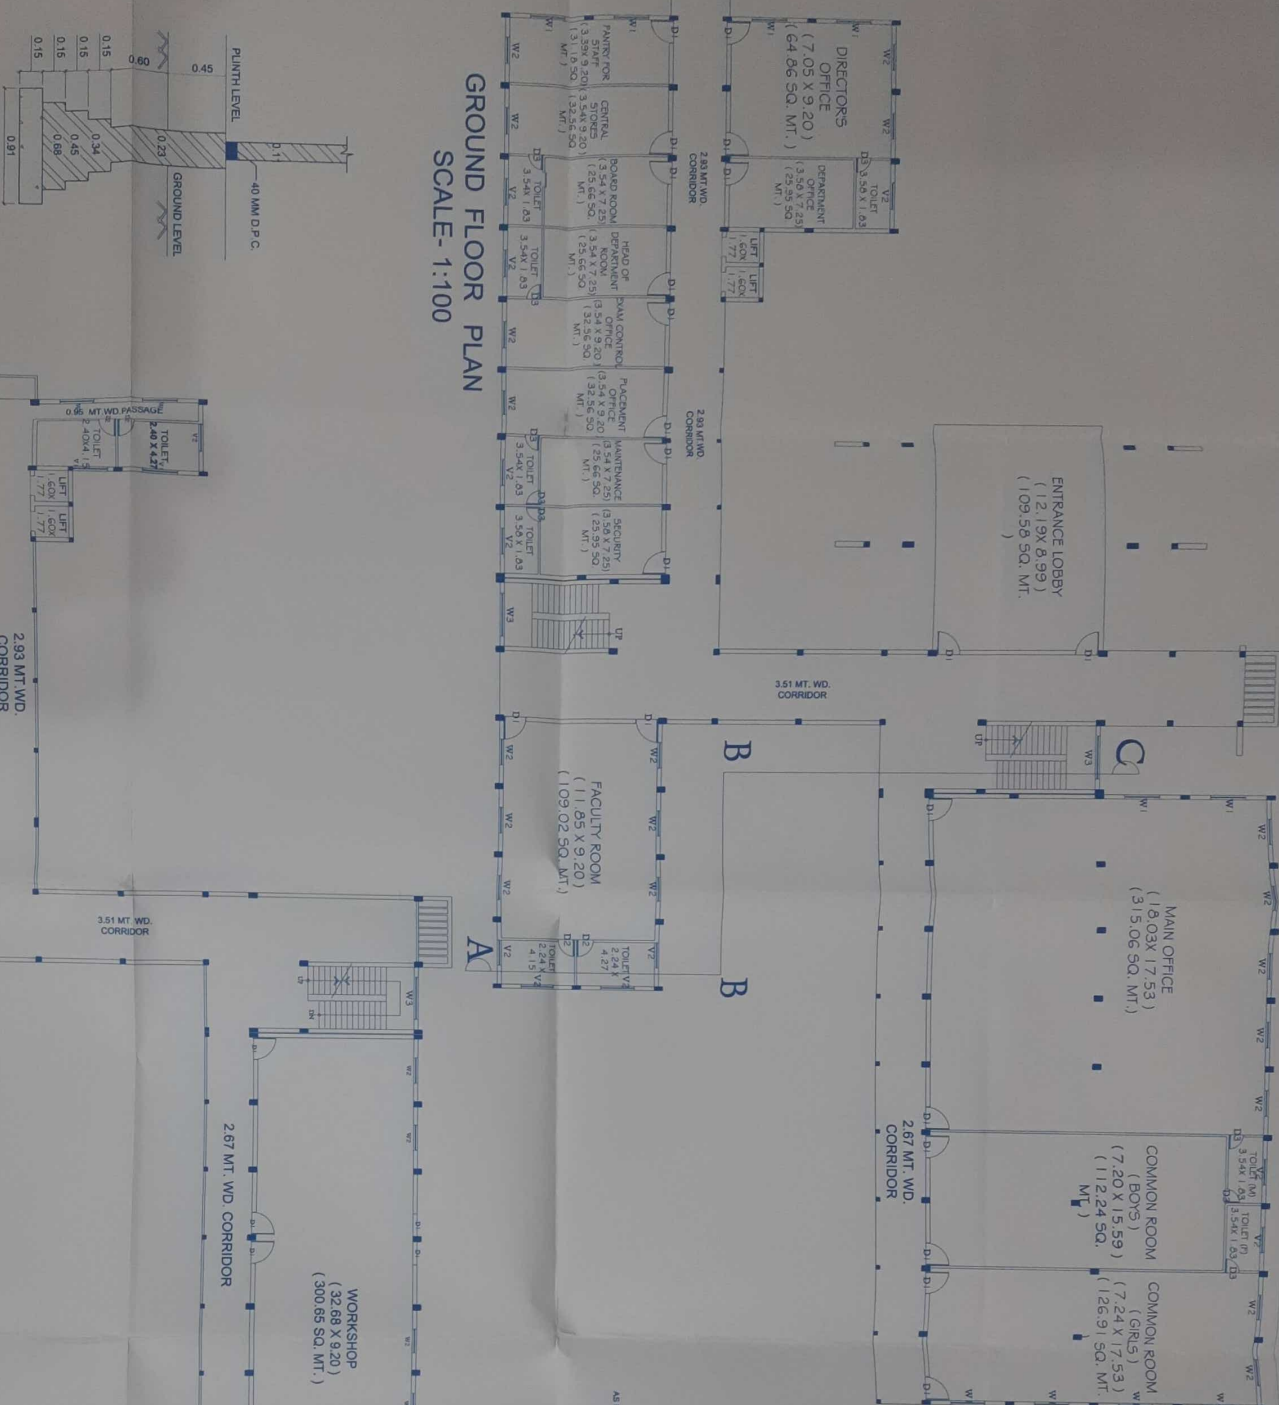


FOUNDATION - DETAIL

NOT TO SCALE

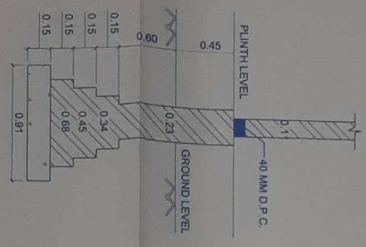


FOURTH FLOOR PLAN

SCALE- 1:100

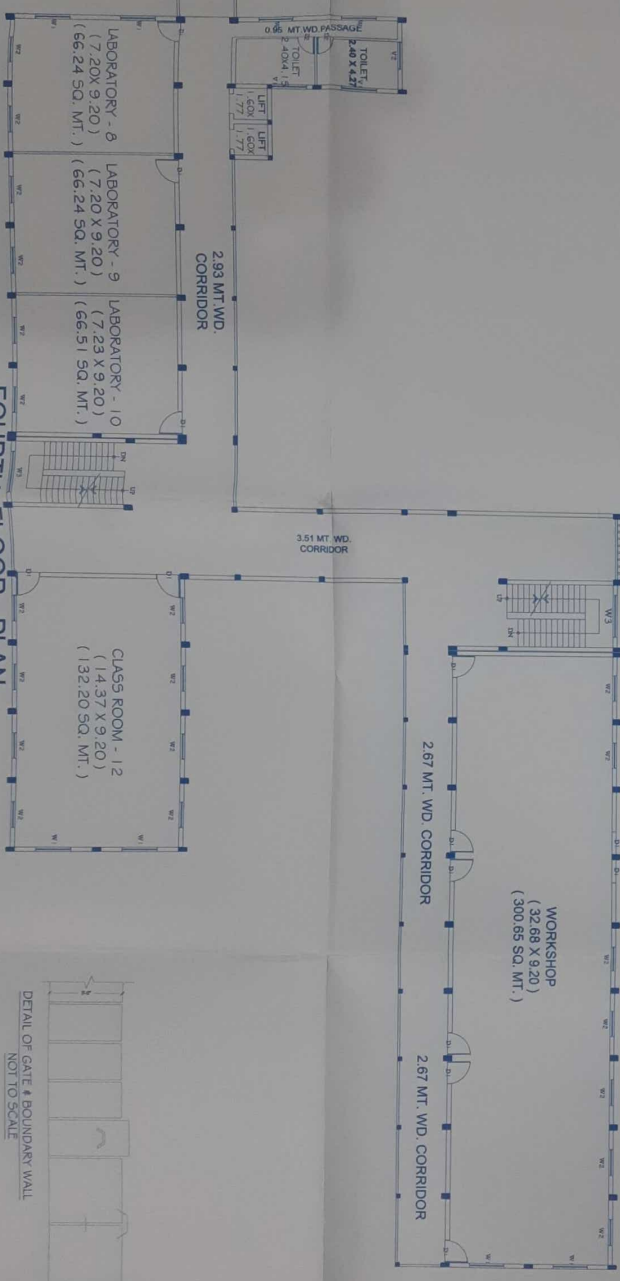

COLUMN - FOOTING

NOT TO SCALE

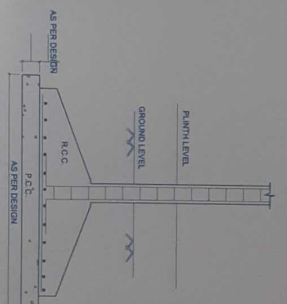

DETAIL OF GATE & BOUNDARY WALL NOT TO SCALE

NOTES :-
 CERTIFIED THAT THESE IS NO PROPERTY OR ROAD MAINTAINED BY ANY GOVT. DEPARTMENT OR BELONGING TO RAILWAY ADMINISTRATION WITH IN 50.48 MT. FROM THE SITE IN QUESTION.

SPECIFICATION :-

1. LIME CONC. IN FOUNDATION
2. BRICK WORK IN LIME MORTAR
3. 1.5 CM. THICK D.P.C.
4. 5 CM. THICK R.C.C. SLAB
5. 12 M.M. TH. PLASTER CEMENT MORTAR
6. R.C.C. BEAM & LINTELS AS DESIGN
7. WOOD WORK IN SAL WOOD

SCHEDULE OF DOORS & WINDOW

D1: 1.00 X 2.59	D2: 0.91 X 2.59
D3: 0.76 X 2.13	W1: 1.00 X 1.83
W2: 0.91 X 1.83	W3: 1.00 X 1.59
V1: 1.83 X 0.46	DW1: 1.83 X 2.59

AREA STATEMENT :-

TOTAL COVERED AREA = 1637 SQ.MT.
 CONVD. AREA ON GROUND FL. = 1536.92 SQ.MT.
 CONVD. AREA ON FIRST FL. = 1690.35 SQ.MT.
 CONVD. AREA ON SECOND FL. = 1624.31 SQ.MT.
 CONVD. AREA ON THIRD FL. = 1141.35 SQ.MT.
 CONVD. AREA ON FOURTH FL. = 1090.17 SQ.MT.
 TOTAL CONVD. AREA = 7003.10 SQ.MT.

CONVD. AREA ON TERRACE FL. = 91.32 SQ.MT.
 TOTAL CONVD. AREA = 91.32 SQ.MT.

GRAND TOTAL AREA = 7094.42 SQ.MT

REVISION	DATE	DESCRIPTION
DRG TITLE		MUNICIPAL DRAWING
SITE		PROPOSED AXIS INSTITUTE OF DIPLOMA ENGINEERING, ARAZALI, NO. 2/P, 4/P, 1/81, 1/82, 1/82, 1/86 VILL. SALEMAMPUR, TEH. NARWAL, DIST. KANPUR NAGAR
OWNER		AXIS EDUCATIONAL SOCIETY

SHEET NO. = 1

ARCHITECT
 THE MASTRO ARCHITECTS
 110, DAVAR ROAD, KAROL BAGH, NEW DELHI - 110049
 CONTACT NO. 011-26101232, 26101233
 FAX NO. 011-26101234
 E-MAIL: info@themaastro.com, themastro@gmail.com

SCALE
 1:100


DRG. NO.
 MUN 1

DRAWN BY
 SHALENDRA


CHKD BY
 [Signature]

SECRETARY'S SIGN
 [Signature]


ARCHITECT'S SIGN
 [Signature]

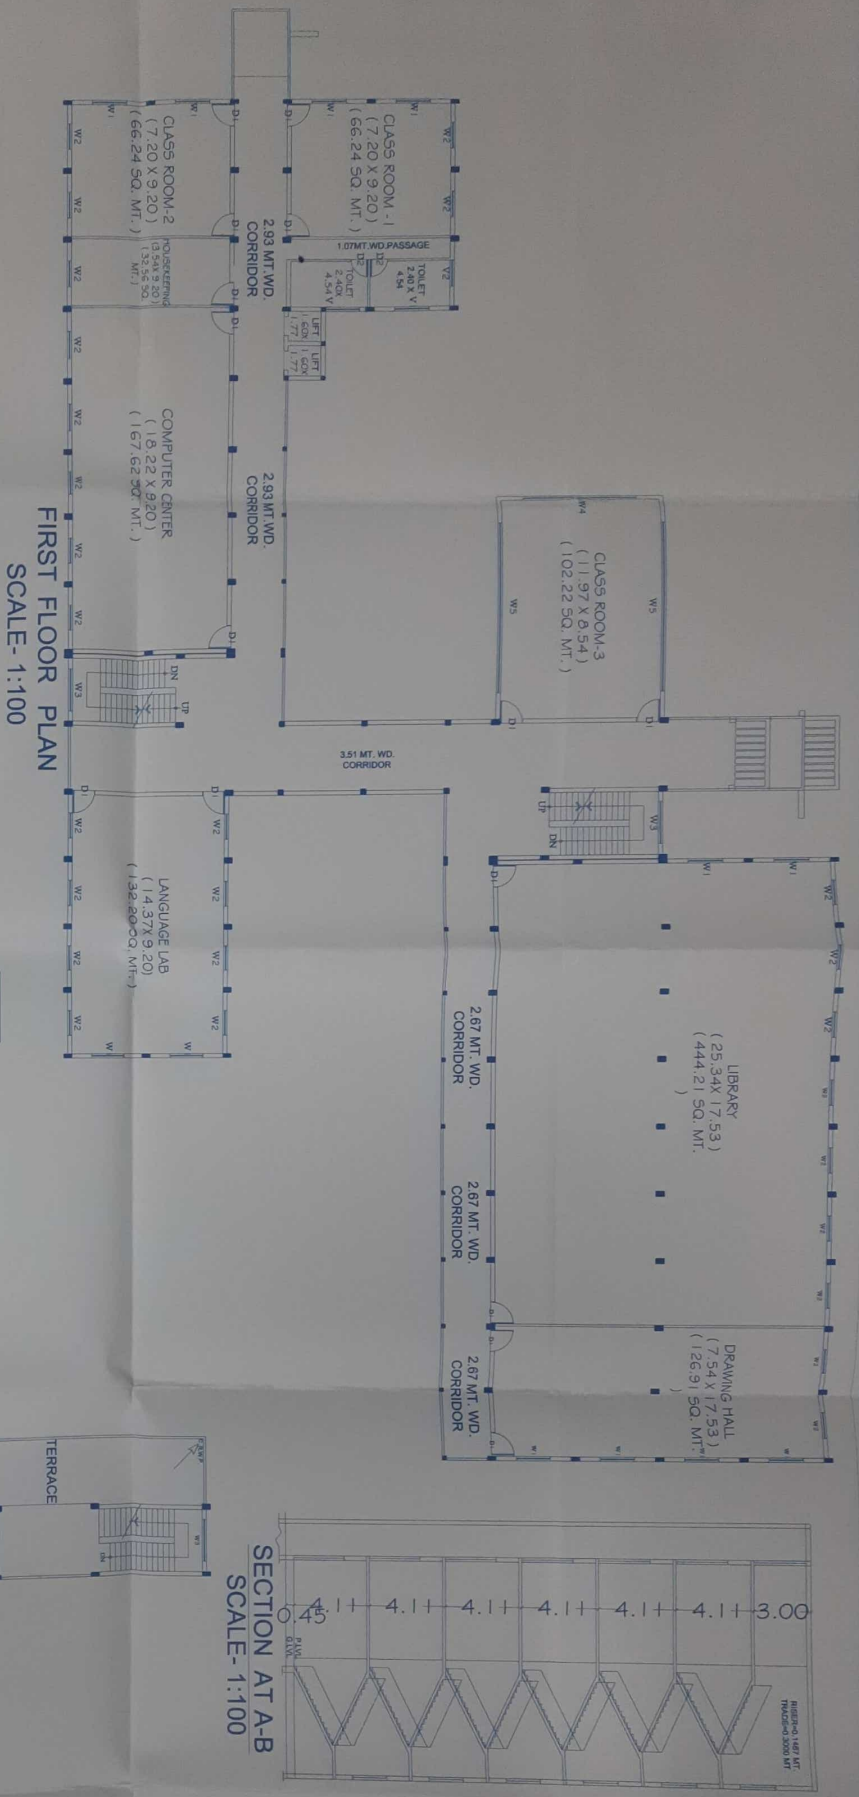

FIRST FLOOR PLAN
SCALE-1:100

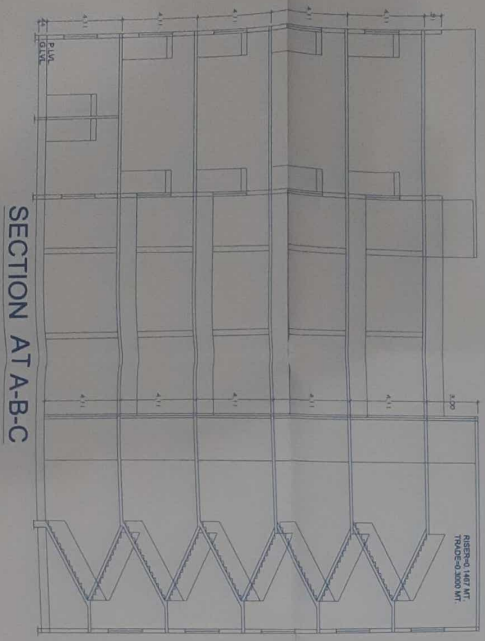

SECTION AT A-B-C

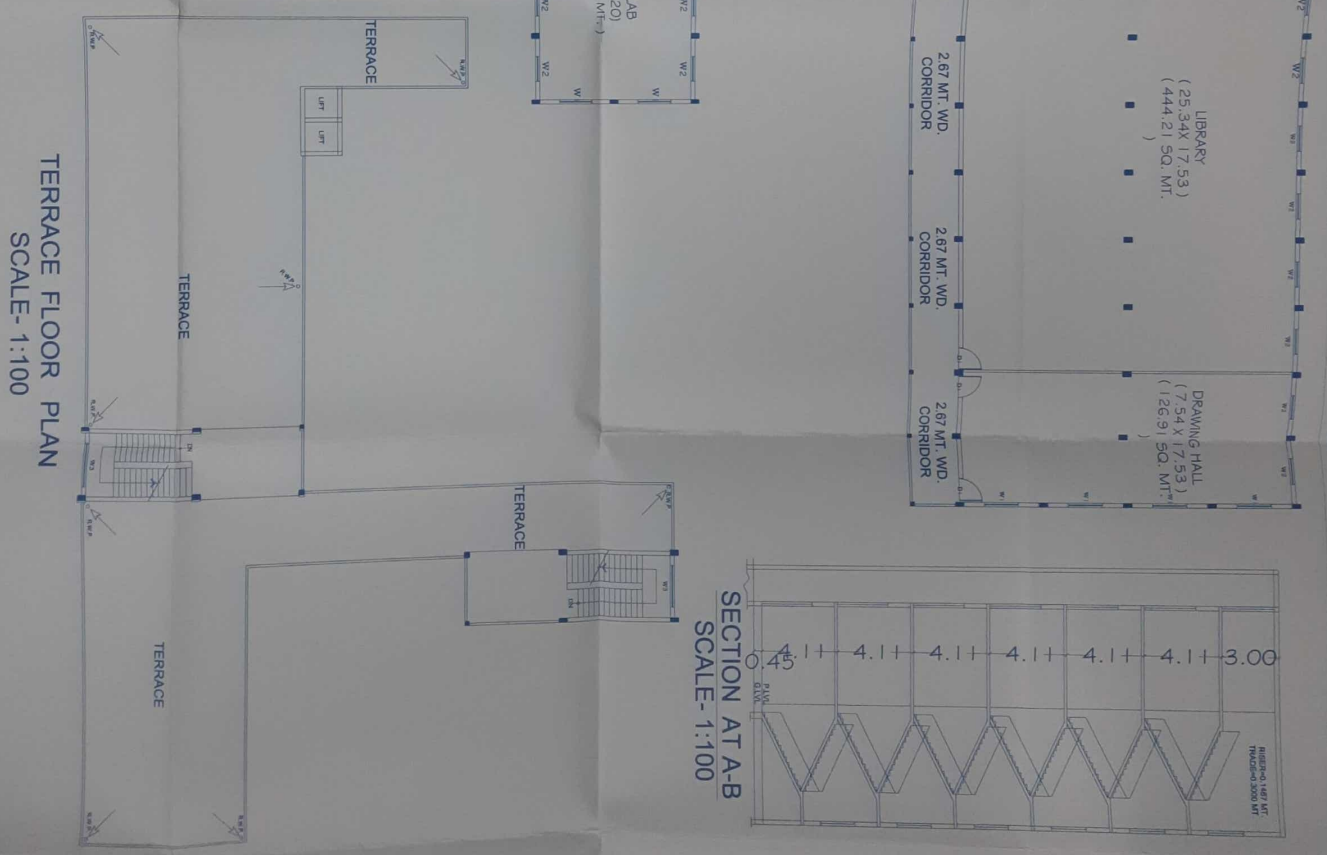

TERRACE FLOOR PLAN
SCALE-1:100

SECTION AT A-B
SCALE-1:100

NOTES :-
CERTIFIED THAT THERE IS NO PROPERTY OR ROAD MAINTAINED BY ANY GOVT. DEPARTMENT OR BELONGING TO RAILWAY ADMINISTRATION WITH IN 30.48 MT. FROM THE SITE IN QUESTION.

SPECIFICATION :-

1. LIME CONC. IN FOUNDATION	1:4.8
2. BRICK WORK IN LIME MORTAR	1:4
3. 1.5 CM. THICK D.P.C.	1:1.53
4. 5 CM. THICK R.C.C. SLAB	1:2.4
5. 12 MM. TH. PLASTER CEMENT MORTAR	1:4
6. R.C.C. BEAM & LINTELS ASY DESIGN	
7. WOOD WORK IN SAL WOOD	
SCHEDULE OF DOORS & WINDOW	
D1: 1.00 X 2.59	D2: 0.91 X 2.59
D3: 0.76 X 2.13	W1: 1.00 X 1.83
W2: 0.91 X 1.83	W3: 1.00 X 1.59
V1: 1.83 X 0.46	DW1: 1.83 X 2.59

AREA STATEMENT :-

TOTAL PLOT AREA	= 16317 SQ.MT.
COVD. AREA ON GROUND FL.	= 1536.82 SQ.MT.
COVD. AREA ON FIRST FL.	= 1650.35 SQ.MT.
COVD. AREA ON SECOND FL.	= 1624.31 SQ.MT.
COVD. AREA ON THIRD FL.	= 1141.35 SQ.MT.
COVD. AREA ON FOURTH FL.	= 1050.17 SQ.MT.
TOTAL COVD. AREA	= 7003.10 SQ.MT.
COVD. AREA ON TERRACE FL.	= 91.32 SQ.MT.
TOTAL COVD. AREA	= 91.32 SQ.MT.

GRAND TOTAL AREA	= 7094.42 SQ.MT	
REVISION	DATE	DESCRIPTION
DRG. TITLE	MUNICIPAL DRAWING	
SITE	PROPOSED AXIS INSTITUTE OF DIPLOMA ENGINEERING, ARAZINO - 2(P), 4(P), 1181, 1182, 1182, 1188 VILL. - SALEM PUR, TEH. - NARVAL, DIST. - KANPUR NAGAR.	
OWNER	AXIS EDUCATIONAL SOCIETY	
SHEET NO.	= 2	

ARCHITECT
THE MASTRO ARCHITECTS
118, 119, 120,1000.

SECRETARY'S SIGN -
for Kishor



ARCHITECT'S SIGN -
DRAWN BY: SHALENDRA
C.D. BY: ...

NOTES :-
 CERTIFIED THAT THERE IS NO PROPERTY OR ROAD MAINTAINED BY ANY GOVT. DEPARTMENT OR BELONGING TO RAILWAY ADMINISTRATION WITH IN 30.48 MT. FROM THE SITE IN QUESTION.

SPECIFICATION :-

1. LIME CONC. IN FOUNDATION 1:4:8
2. BRICK WORK IN LIME MORTAR 1:4
3. 15 CM THICK D.P.C. 1:1.5:3
4. 5 CM THICK R.C.C. SLAB 12:4
5. 12 M.M. TH. PLASTER CEMENT MORTAR 1:4
6. R.C.C. BEAM & LINTELS ASY DESIGN
7. WOOD WORK IN SAL WOOD

SCHEDULE OF DOORS & WINDOW

- | | |
|-----------------|------------------|
| D1: 1.00 X 2.59 | D2: 0.91 X 2.59 |
| D3: 0.76 X 2.13 | W1: 1.00 X 1.83 |
| W2: 0.91 X 1.83 | W3: 1.00 X 1.59 |
| V1: 1.83 X 0.46 | DW1: 1.83 X 2.59 |

AREA STATEMENT :-

TOTAL PLOT AREA	= 16317 SQ.MT.
COVD AREA ON GROUND FL.	= 1536.52 SQ.MT.
COVD AREA ON FIRST FL.	= 1650.35 SQ.MT.
COVD AREA ON SECOND FL.	= 1624.31 SQ.MT.
COVD AREA ON THIRD FL.	= 1141.35 SQ.MT.
COVD AREA ON FOURTH FL.	= 1050.17 SQ.MT.
TOTAL COVD AREA	= 7003.10 SQ.MT.
COVD AREA ON TERRACE FL.	= 91.22 SQ.MT.
TOTAL COVD AREA	= 91.22 SQ.MT.

GRAND TOTAL AREA	= 7094.42 SQ.MT	
REVISION	DATE	DESCRIPTION
ORG. TITLE	MUNICIPAL DRAWING	

SITE
 PROPOSED AXIS INSTITUTE OF DIPLOMA ENGINEERING,
 ARAZI NO.-2(P), 4(P), 1181,
 1182, 1182, 1186
 VILL.- SALEMPUR,
 TEH.- NARWAL
 DIST.- KANPUR NAGAR

OWNER
 AXIS EDUCATIONAL SOCIETY

SHEET NO. = 3

ARCHITECT
 M/S. MULTITRA PROJECTS
 118, BANGSAR ROAD, KANPUR
 U.P. INDIA
 CONTACT NO. 91 522 232 232
 FAX NO. 91 522 232 232
 E-MAIL: MULTITRA@GMAIL.COM
 WWW.MULTITRA.COM

SCALE
 1:100


DRG. NO.-
 MON 3

DRAWN BY
 SHALENDRA

CXD BY
 SH-

SECRETARY'S SIGN.
 (Signature)
 (Stamp)

ARCHITECT'S SIGN.
 (Signature)
 (Stamp)

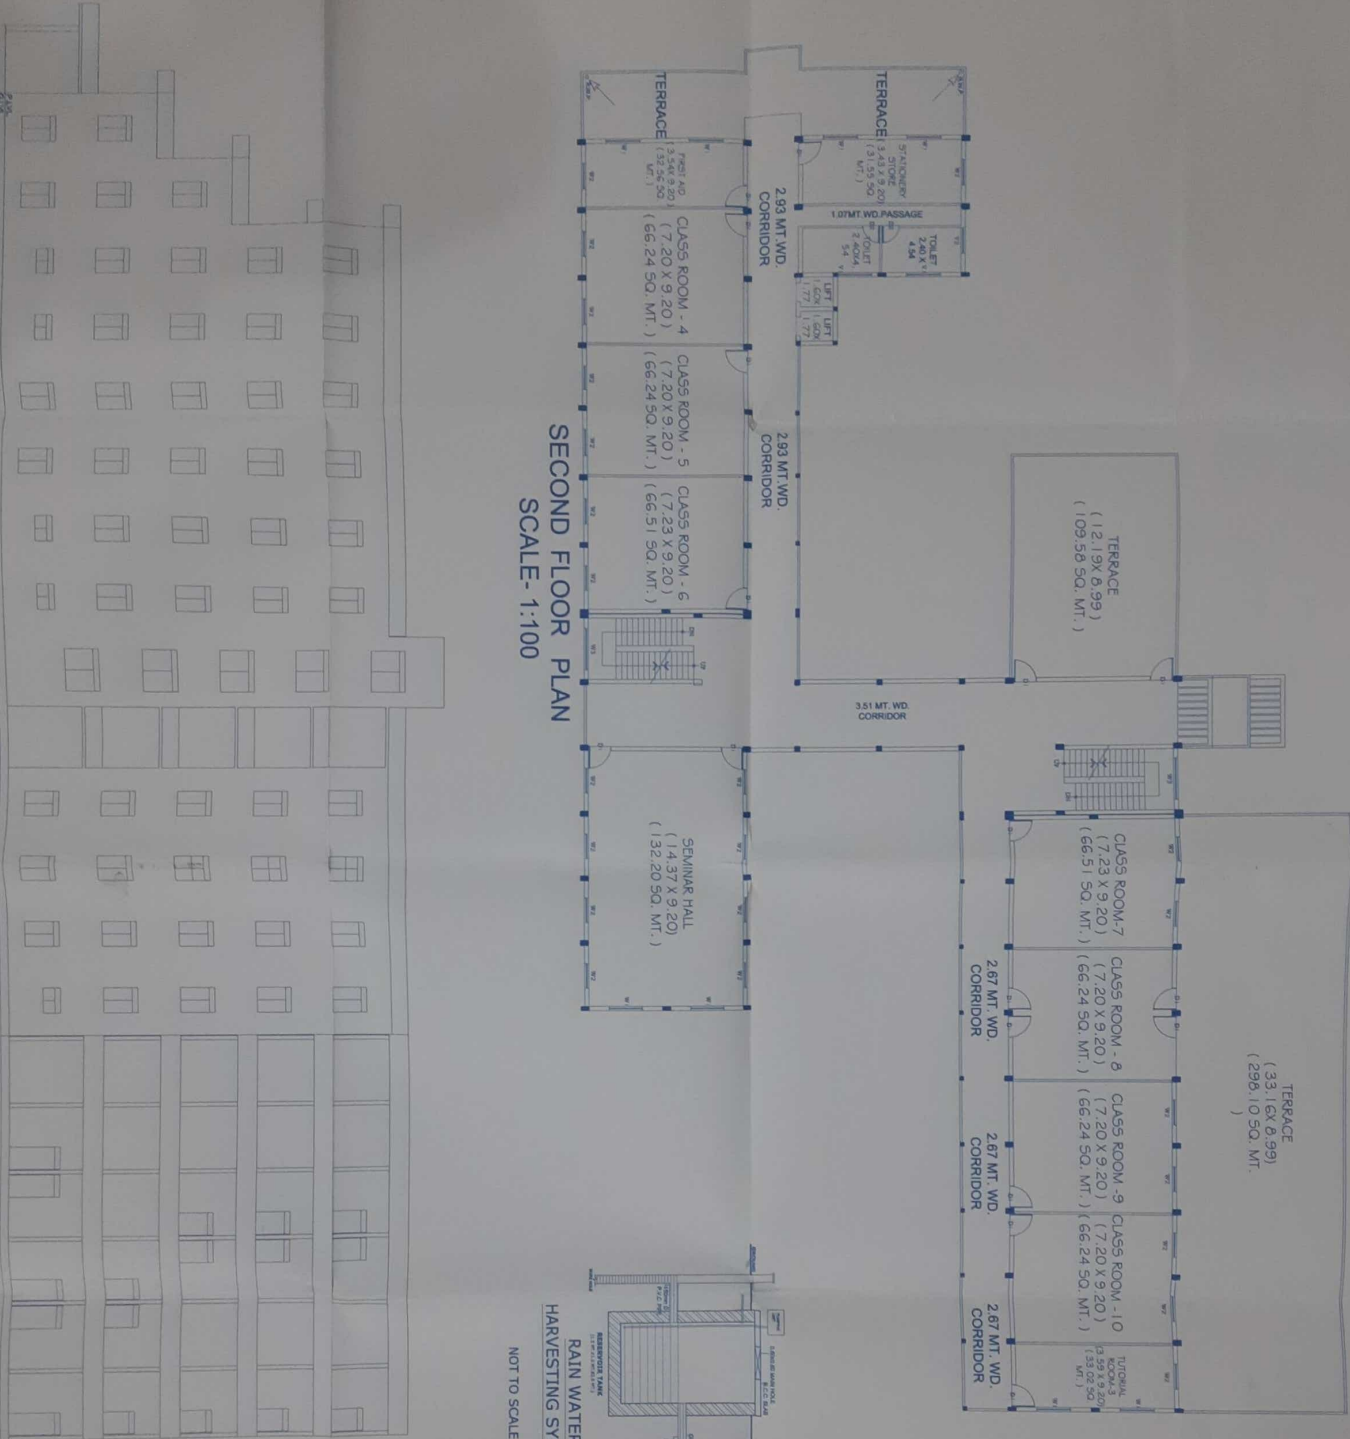


SECOND FLOOR PLAN
 SCALE:- 1:100

FRONT ELEVATION

RAIN WATER HARVESTING SYSTEM
 NOT TO SCALE

THIRD FLOOR PLAN SCALE- 1:100

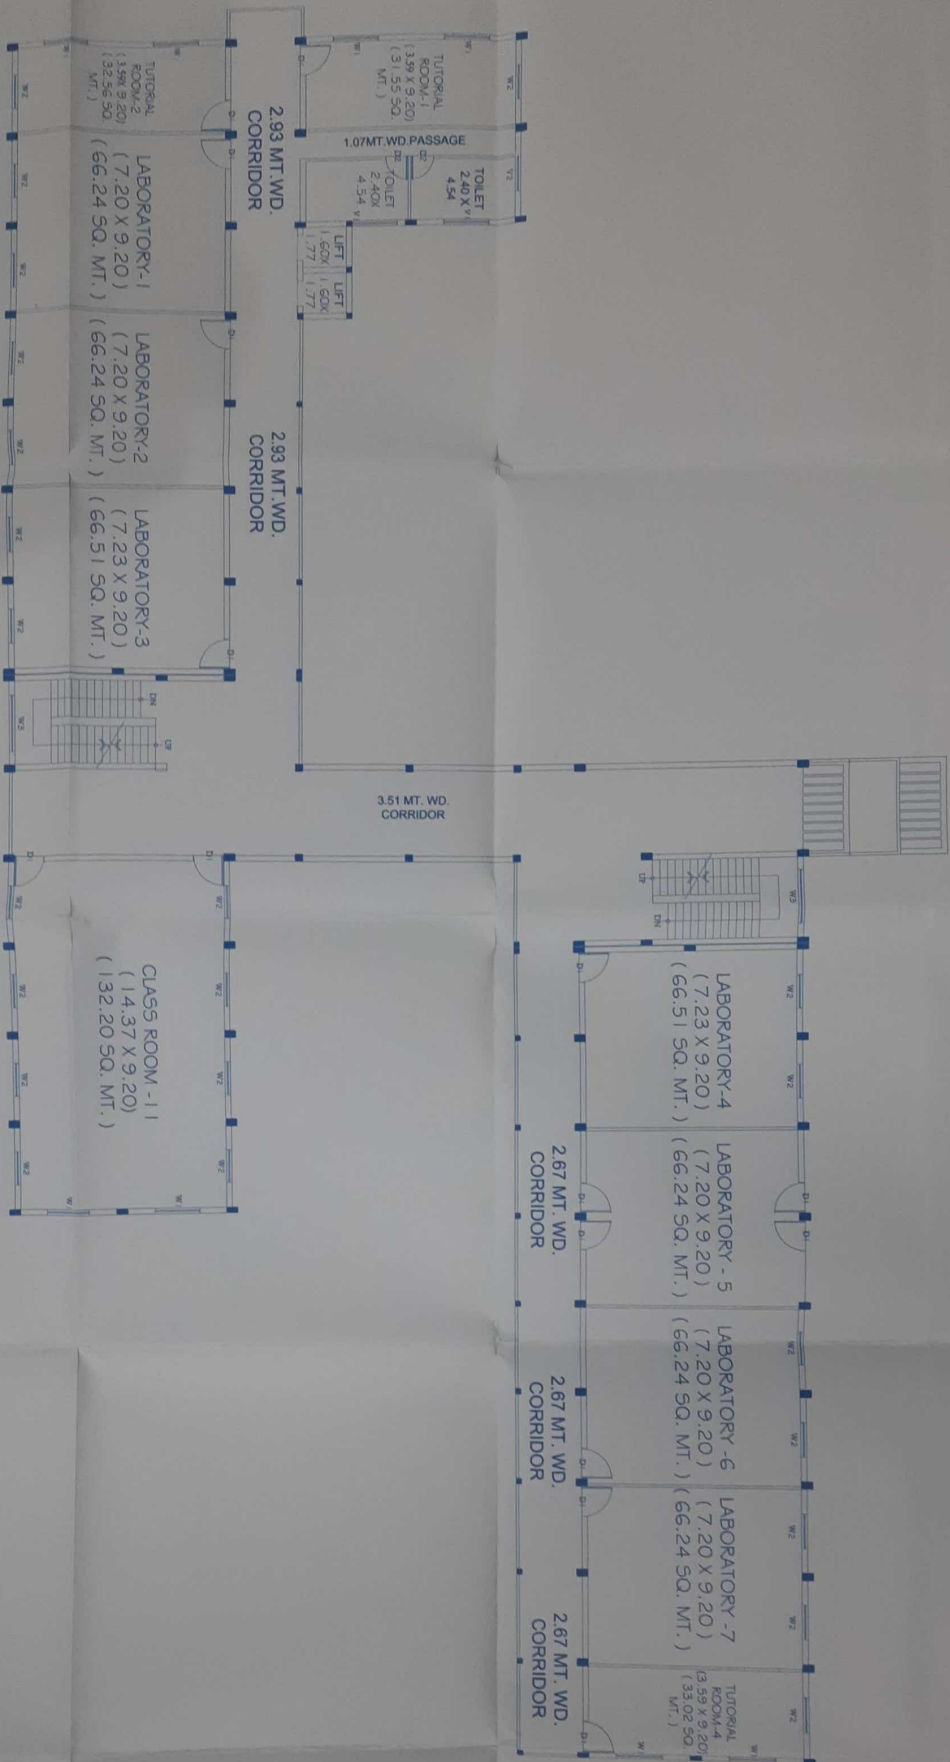

NOTES :-
 CERTIFIED THAT THERE IS NO PROPERTY OR ROAD MAINTAINED BY ANY GOVT. DEPARTMENT OR BELONGING TO RAILWAY ADMINISTRATION WITH IN 30.48 MT. FROM THE SITE IN QUESTION.

SPECIFICATION :-

1. LIME CONG. IN FOUNDATION 14.8
2. BRICK WORK IN LIME MORTAR 14
3. 15 CM. THICK D.P.C. 11.52
4. 8 CM THICK R.C.C. SLAB 12.4
5. 12 MM TH PLASTER GEMENT MORTAR 14
6. R.C.C. BEAM & LINTELS AS PER DESIGN
7. WOOD WORK IN S&L WOOD

SCHEDULE OF DOORS & WINDOW

- D1: 1.00 X 2.59 D2: 0.91 X 2.59
 D3: 0.76 X 2.13 W1: 1.00 X 1.83
 W2: 0.91 X 1.83 W3: 1.00 X 1.59
 V1: 1.83 X 0.46 DW1: 1.83 X 2.59

AREA STATEMENT :-

TOTAL PLOT AREA	= 16317 SQ.MT
COND. AREA ON GROUND FL	= 1536 SQ. MT
COND. AREA ON FIRST FL	= 1820.35 SQ. MT
COND. AREA ON SECOND FL	= 1824.31 SQ. MT
COND. AREA ON THIRD FL	= 1141.35 SQ. MT
COND. AREA ON FOURTH FL	= 1050.17 SQ. MT
TOTAL COND. AREA	= 7093.10 SQ. MT.

COND. AREA ON TERRACE FL = 81.32 SQ.MT.
 TOTAL COND. AREA = 91.32 SQ.MT.

GRAND TOTAL AREA = 7694.42 SQ.MT

REVISION	DATE	DESCRIPTION
DRG. TITLE	MUNICIPAL DRAWING	

SITE
 PROPOSED AXIS INSTITUTE OF
 DIPLOMA ENGINEERING,
 ARAZI, NO.-2(P), 4(P), 1181,
 1182, 1182, 1186
 VILL.- SALEM PUR,
 TEH.- NARWAL
 DIST.- KANPUR NAGAR

OWNER
 AXIS EDUCATIONAL SOCIETY

SHEET NO. = 4

ARCHITECT
 THE MASTER ARCHITECTS
 101, 102, 103,1000

SCALE
 1:100

DRG. NO.-
 MUN 4

SECRETARY'S SIGN-

ARCHITECT'S SIGN-

ARCHITECTS SIGN-