


**GROUND FLOOR PLAN  
BLOCK B**  
SCALE 1:200

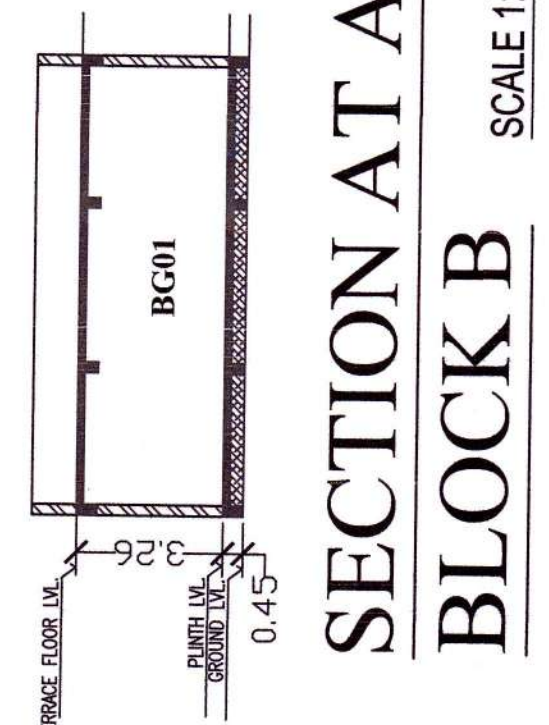

**SECTION AT A-B  
BLOCK B**  
SCALE 1:200

**FRONT ELEVATION (BLOCK B)**  
SCALE 1:200

PARTICULARS	AREA IN SQ.M.
TOTAL LAND AREA	10390.00
TOTAL OPEN AREA	8446.73
TOTAL CARPET AREA	2165.50
TOTAL COVERED AREA GROUND FLOOR	1943.27
TOTAL COVERED AREA FIRST FLOOR	1729.56
TOTAL COVERED AREA SECOND FLOOR	1729.56
TOTAL COVERED AREA	5402.37
ACCESS AND CIRCULATION AREA	1721.47
PERMISSIBLE F.A.R	2.00
PROPOSED F.A.R	0.52

PARTICULARS OF BLOCK A	AREA IN SQ.M.
TOTAL CARPET AREA	3528.30
TOTAL COVERED AREA GROUND FLOOR	1729.56
TOTAL COVERED AREA FIRST FLOOR	1729.56
TOTAL COVERED AREA SECOND FLOOR	1729.56
TOTAL COVERED AREA	5188.66
ACCESS AND CIRCULATION AREA	1680.36

PARTICULARS OF BLOCK B	AREA IN SQ.M.
TOTAL CARPET AREA	149.60
TOTAL COVERED AREA GROUND FLOOR	213.71
TOTAL COVERED AREA	213.71
ACCESS AND CIRCULATION AREA	64.11


OWNER SIGN \_\_\_\_\_ ARCHITECT'S SIGN \_\_\_\_\_

PROPOSED PHARMACY COLLEGE  
OF JAYA RAMRAJ UPADHYAY BALIKA MAHAVIDYALAYA  
PADRI BABU PARSHURAMPUR DIST. - BASTI

PROJECT NAME - SUSHILA PHARMACY COLLEGE  
VILL - ARJANIPUR POST - PARSHURAMPUR DIST. - BASTI  
EVAM  
VILL - BANGAWAN TEHSIL - HARRIYA DIST. - BASTI  
VILL - BANGAWAN TEHSIL - HARRIYA DIST. - BASTI  
332 289 43, 387 101, 102

सौभाग्य अर्थात्  
मेरी प्रार्थना है कि  
विश्वविद्यालय परिसर में  
सुशिला फार्मासी कॉलेज  
का निर्माण कार्य सफलतापूर्वक  
संपन्न हो सके।


श्री. अशोक कुमार शर्मा  
श्री. अशोक कुमार शर्मा  
श्री. अशोक कुमार शर्मा  
श्री. अशोक कुमार शर्मा  
श्री. अशोक कुमार शर्मा

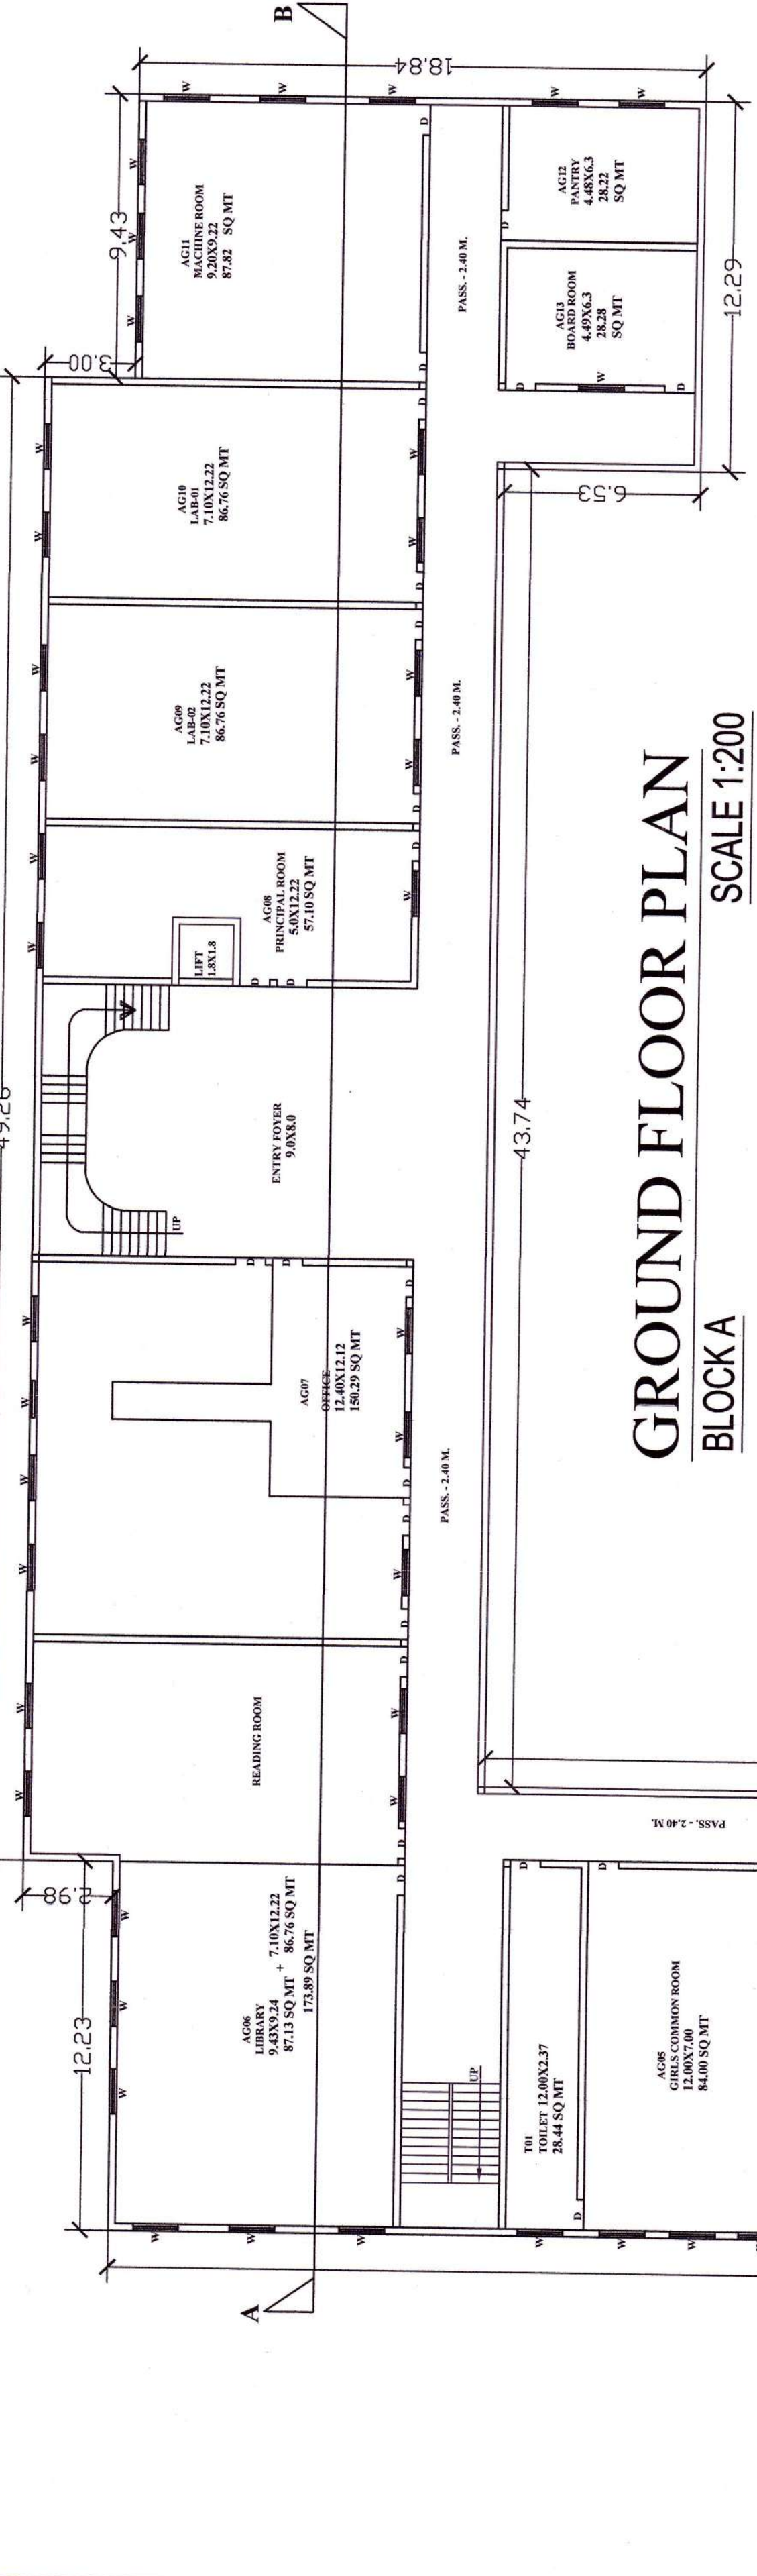

**GROUND FLOOR PLAN  
BLOCK A**  
SCALE 1:200




**FIRST FLOOR PLAN  
BLOCK A**  
SCALE 1:200

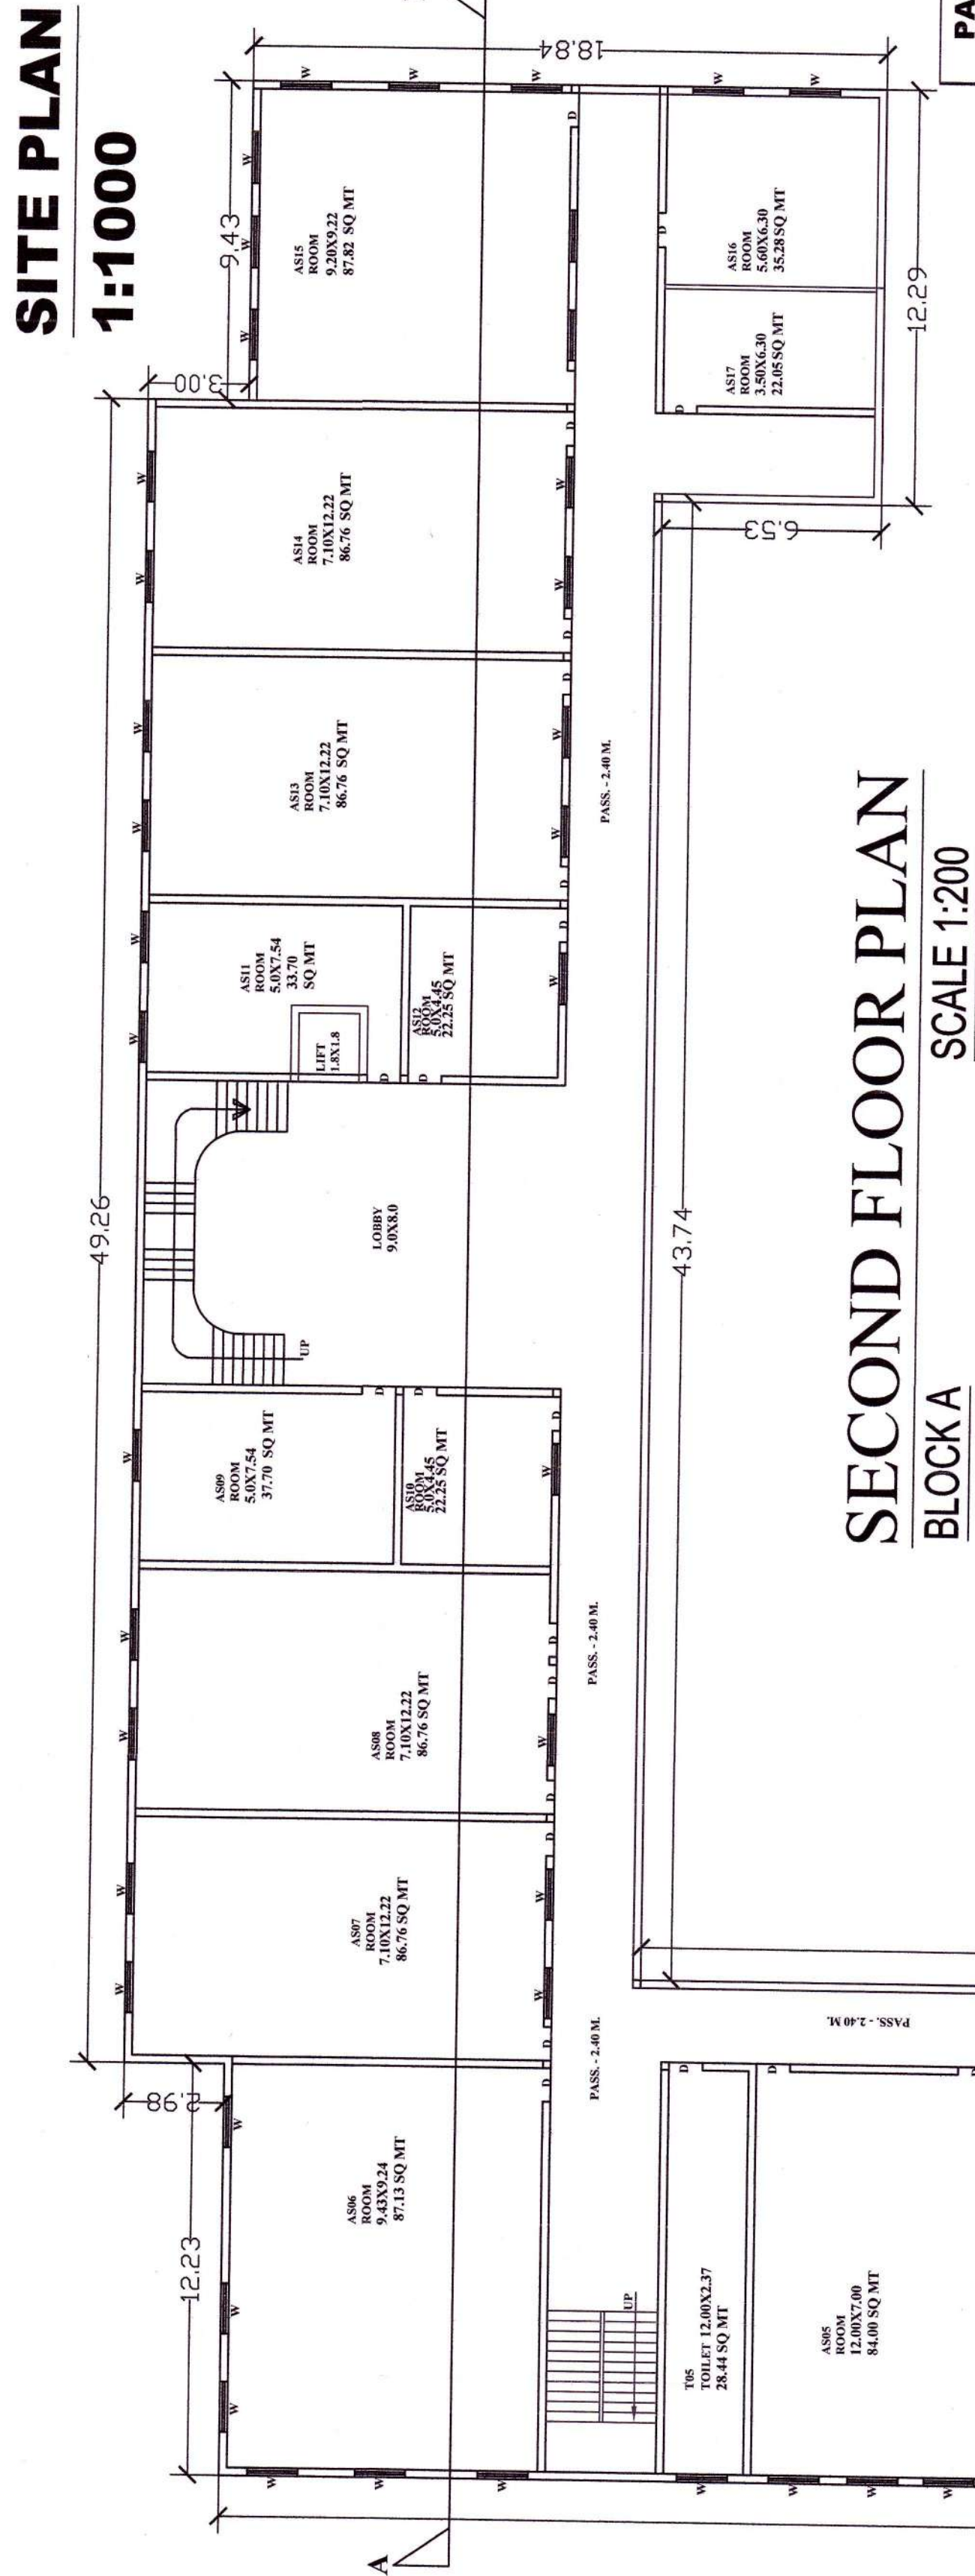

**SECOND FLOOR PLAN  
BLOCK A**  
SCALE 1:200

**SITE PLAN  
1:1000**

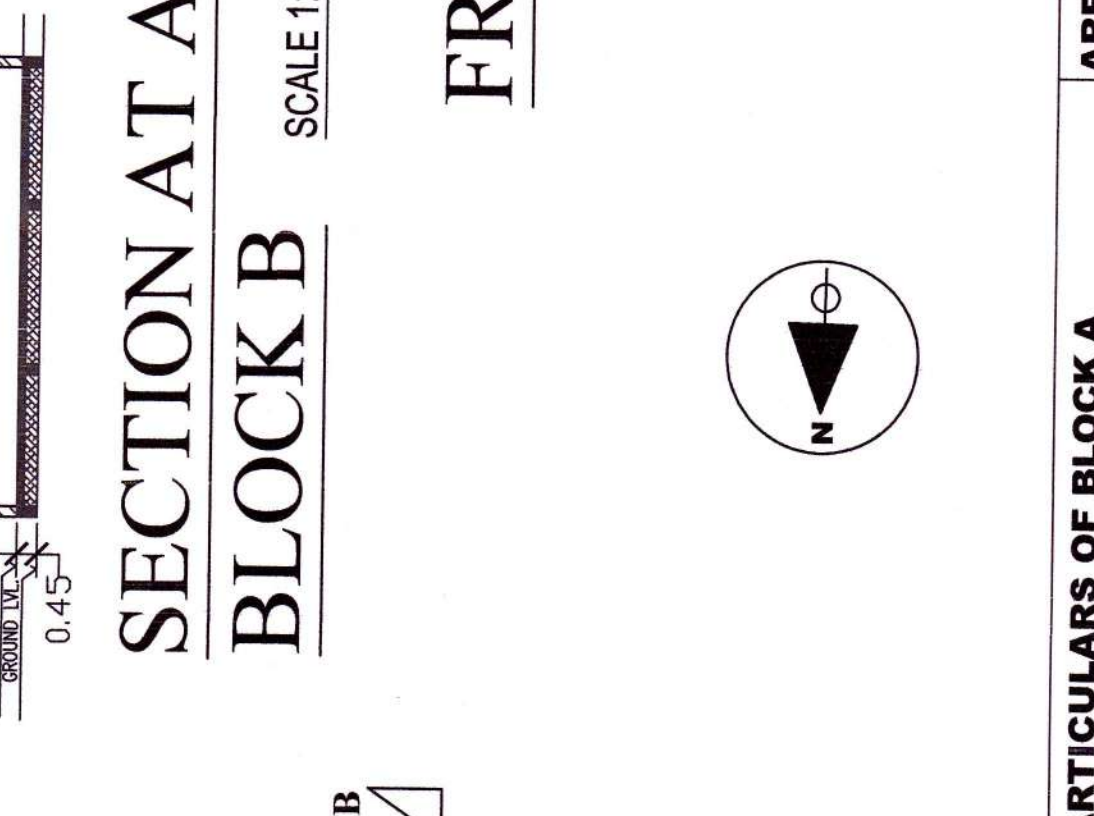

PARTICULARS	AREA IN SQ.M.
TOTAL LAND AREA	10390.00
TOTAL OPEN AREA	8446.73
TOTAL CARPET AREA	2165.50
TOTAL COVERED AREA GROUND FLOOR	1943.27
TOTAL COVERED AREA FIRST FLOOR	1729.56
TOTAL COVERED AREA SECOND FLOOR	1729.56
TOTAL COVERED AREA	5402.37
ACCESS AND CIRCULATION AREA	1721.47
PERMISSIBLE F.A.R	2.00
PROPOSED F.A.R	0.52

OWNER SIGN \_\_\_\_\_ ARCHITECT'S SIGN \_\_\_\_\_

PROPOSED PHARMACY COLLEGE  
OF JAYA RAMRAJ UPADHYAY BALIKA MAHAVIDYALAYA  
PADRI BABU PARSHURAMPUR DIST. - BASTI

PROJECT NAME - SUSHILA PHARMACY COLLEGE  
VILL - ARJANIPUR POST - PARSHURAMPUR DIST. - BASTI  
EVAM  
VILL - BANGAWAN TEHSIL - HARRIYA DIST. - BASTI  
VILL - BANGAWAN TEHSIL - HARRIYA DIST. - BASTI  
332 289 43, 387 101, 102

सौभाग्य अर्थात्  
मेरी प्रार्थना है कि  
विश्वविद्यालय परिसर में  
सुशिला फार्मासी कॉलेज  
का निर्माण कार्य सफलतापूर्वक  
संपन्न हो सके।

श्री. अशोक कुमार शर्मा  
श्री. अशोक कुमार शर्मा  
श्री. अशोक कुमार शर्मा  
श्री. अशोक कुमार शर्मा  
श्री. अशोक कुमार शर्मा

