




साई सिखा समिती
 (वैद्यार्थी वीर पौड्या)
 वरुण
 ११-१०१ चौक
 वि. रो. - मेरुट (मि.)

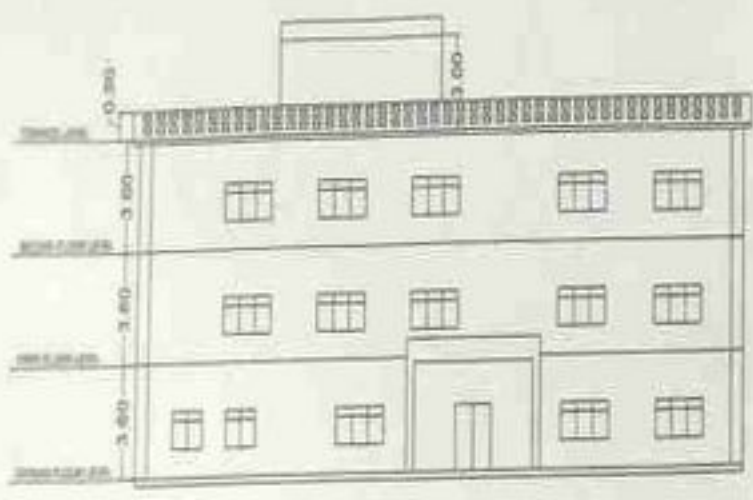


ELEVATION (SCALE - 1/100)

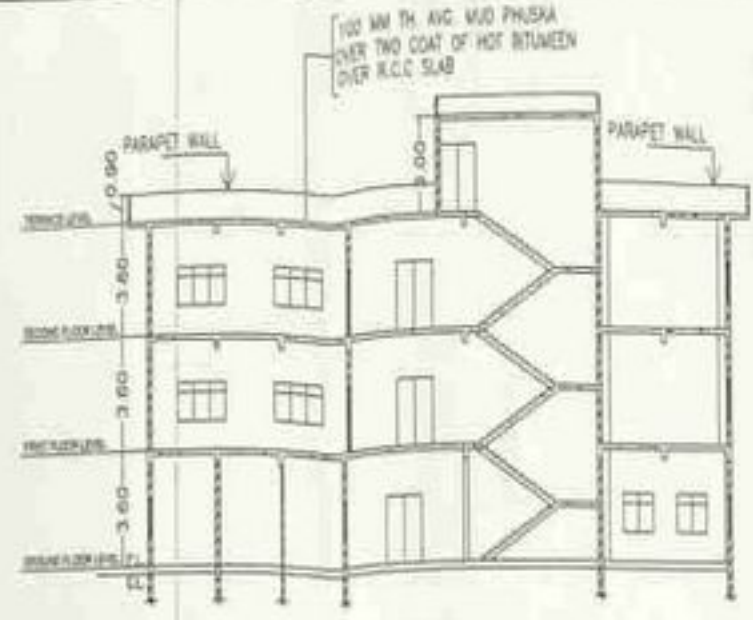


SECTION (SCALE - 1/100)

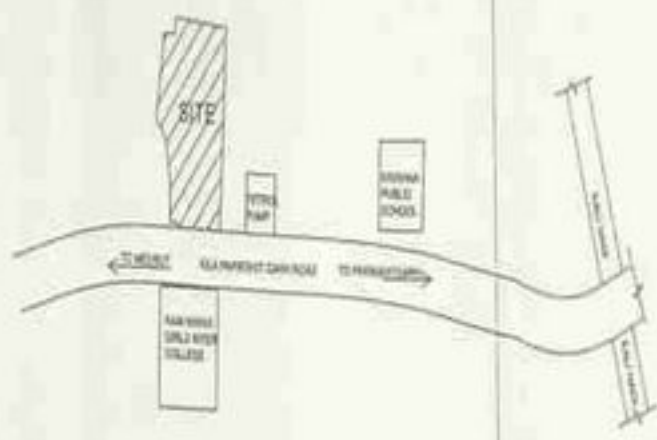


KEY PLAN
(NOT TO SCALE)

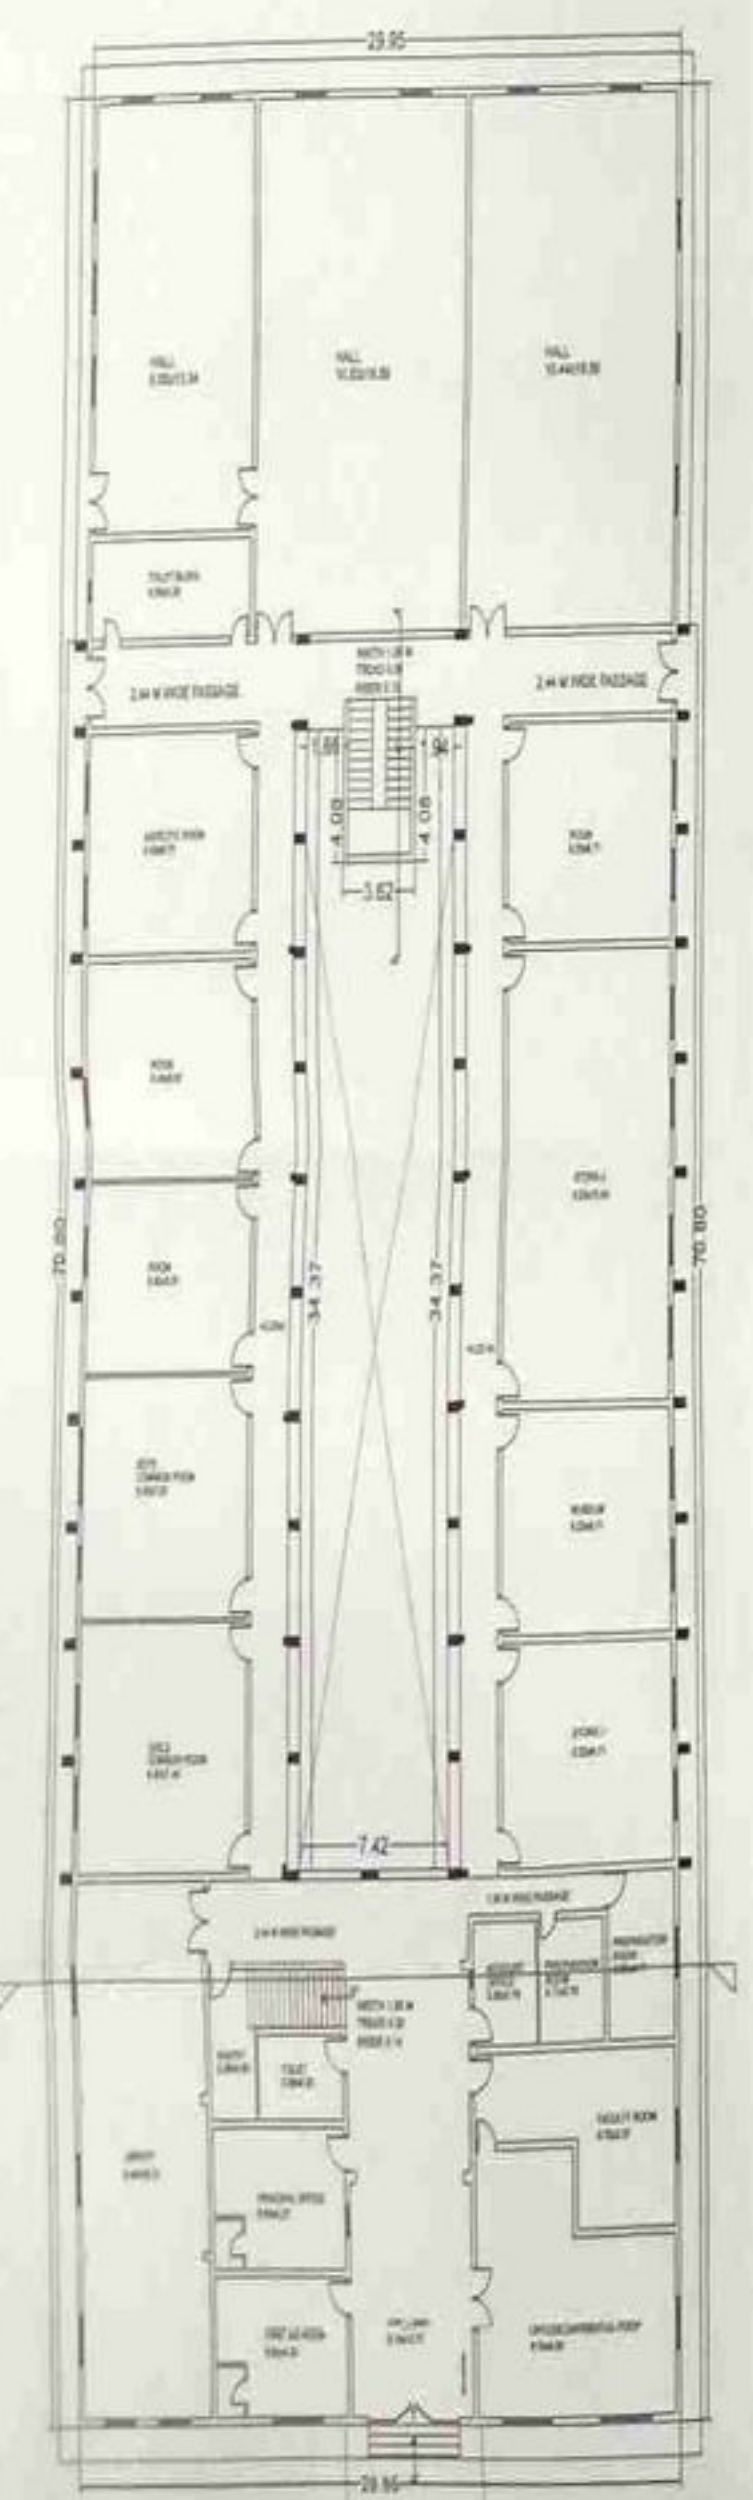

GROUND FLOOR PLAN (SCALE - 1/100)

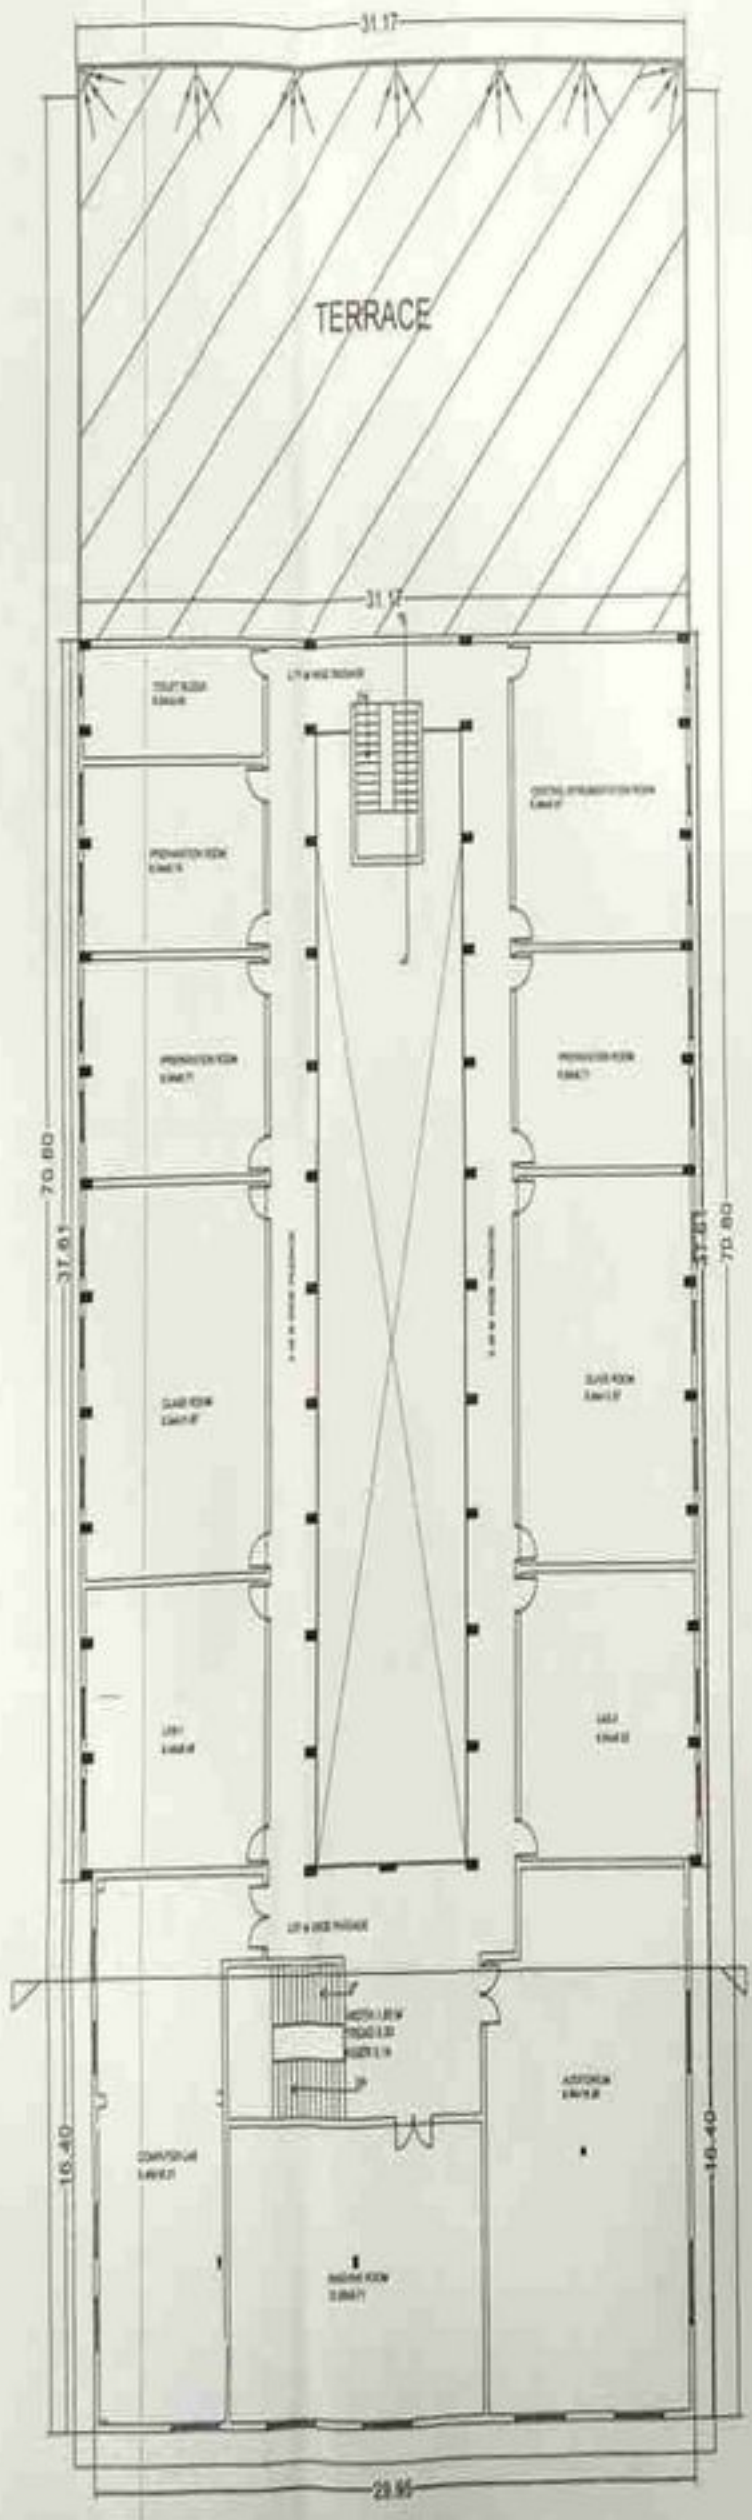

FIRST FLOOR PLAN (SCALE - 1/100)

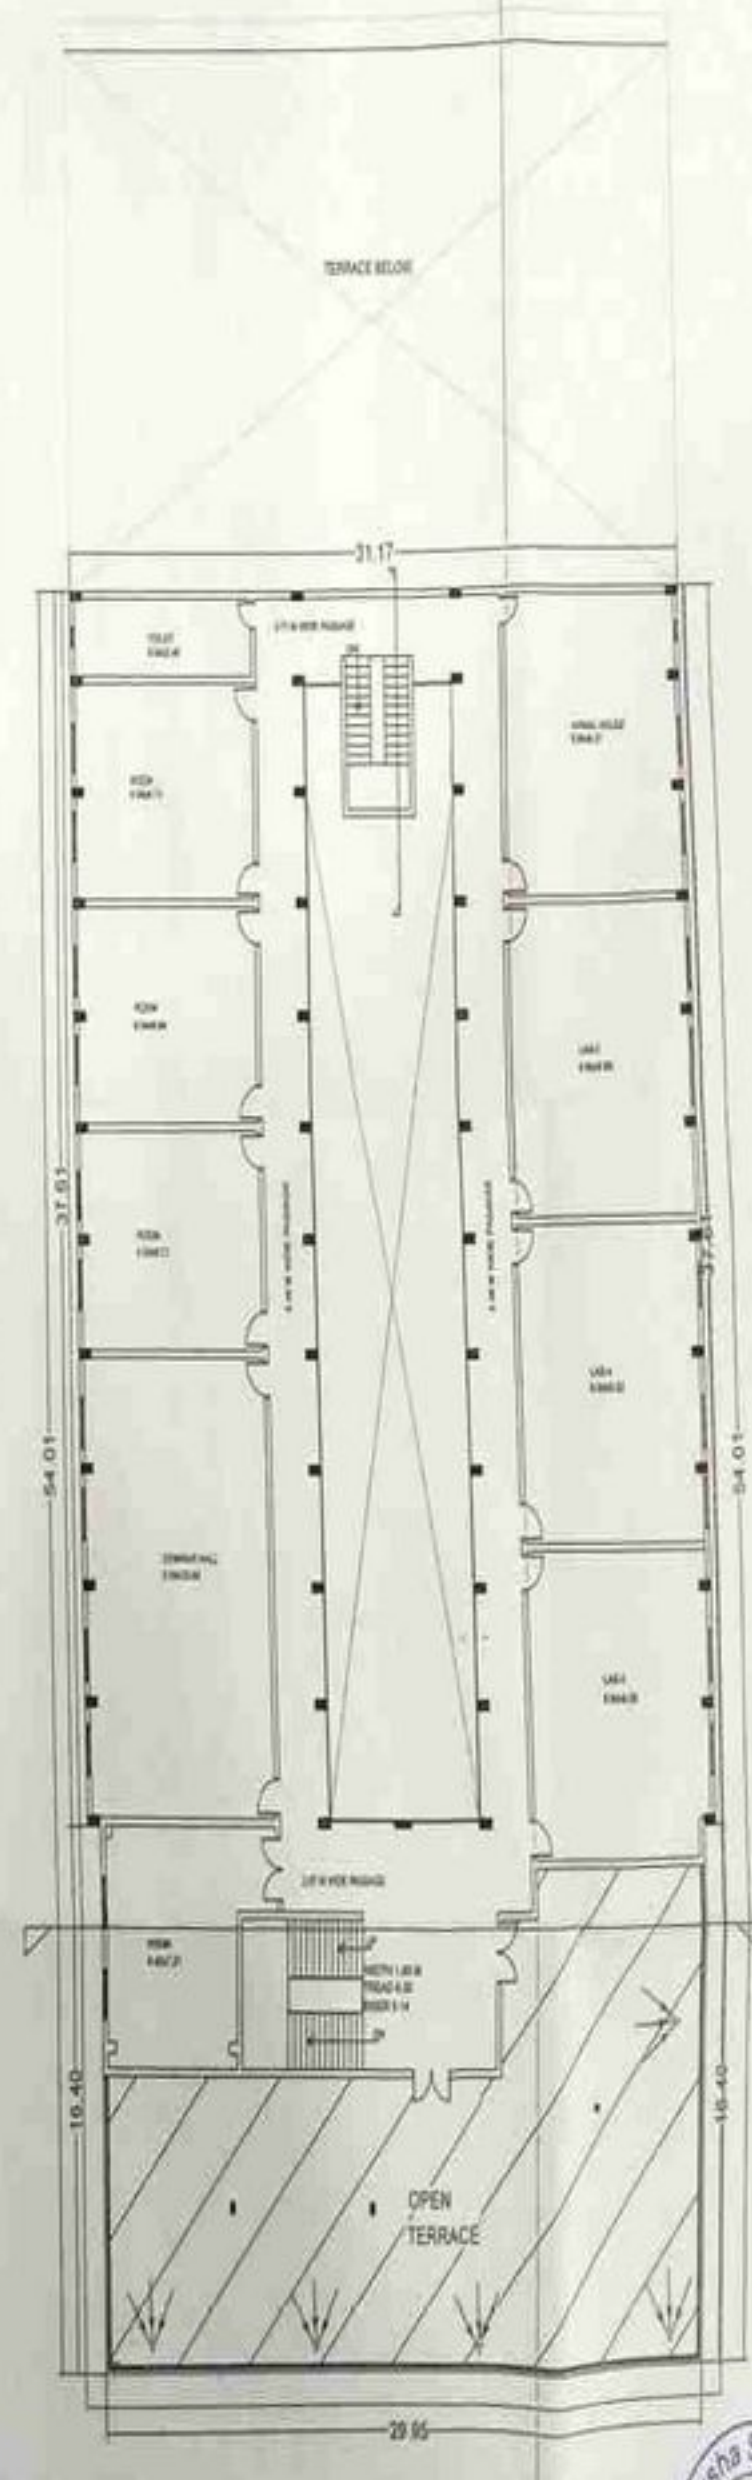

SECOND FLOOR PLAN (SCALE - 1/100)

AREA CHART	SQ. MT.
TOTAL PLOT AREA	8341.00
EXIST. COVD. AREA AT GROUND FLOOR	1946.67
OPEN AREA AT GROUND FLOOR	6414.33
EXIST. COVD. AREA AT FIRST FLOOR	1422.97
EXIST. COVD. AREA AT SECOND FLOOR	1093.88
COVD. AREA AT PUNTY	97.75
TOTAL COVD. AREA	4539.75
PROJECTION AREA AT G.F.	94.10
PROJECTION AREA AT F.F.	65.45
PROJECTION AREA AT S.F.	54.15
GROUND COVERAGE	23.28%
PER. GROUND COVERAGE	35.02%

AREA CALCULATION FOR PARKING	
REQUIRED E.C.S.	
COVD. AREA OF G.F., F.F., S.F.	4539.75
E.C.S. FOR G.F. & F.F. (4539.75/100)	45.39
TOTAL REQUIRED E.C.S.	45
PROVIDED E.C.S.	
OPEN AREA FOR PARKING	6414.33
E.C.S. AT OPEN AREA (6414.33/100)	64.14
E.C.S. AT OPEN AREA	64

SCHEDULE OF DOORS AND WINDOWS			
D1	1.00x2.75	W1	1.80x1.80
D2	0.90x2.10	W2	1.20x1.80
D3	0.75x2.10		

- SCHEDULE OF DOORS AND WINDOWS
1. THE OWNERSHIP OF THE PLOT IS CORRECT.
 2. THE MAP IS PREPARED AS PER H.D.A. BYE LAWS.
 3. THE PLOT IS VACANT.

- SPECIFICATION'S
1. 1:4:8 CEMENT CONCRETE SHALL BE USED IN FOUNDATION.
 2. FIRST CLASS BRICK WORK WITH 1:4 CEMENT SAND MORTAR SHALL BE USED IN FOUNDATION, PLINTH AND SUPER STRUCTURE. BE USED IN FOUNDATION, PLINTH AND SUPER STRUCTURE.
 3. 40 MM THICK D.P.C. WITH 1:1:6 CEMENT CONCRETE SHALL BE USED.
 4. GALV AND TEAK WOOD SHALL BE USED.
 5. R.C.C. WORK WITH 1:1:4 & 1:4 CEMENT MORTAR SHALL BE USED.
 6. PLASTER WORK WITH 1:4 & 1:4 CEMENT MORTAR SHALL BE USED.
 7. PLAIN CEMENT CONCRETE WITH 1:2:4 SHALL BE USED IN FLOORING.

EXISTING EDUCATIONAL BUILDING PLAN
 KHASRA NO. 30,32
 VILLAGE - RAJI CHAURHAN,
 PARGANA, TEHSIL & DISTT - MEERUT

LEGEND
 RAIN WATER PIPE SHOWN THIS

OWNER -
 M/S SAI SIKSHA SAMITI




NORTH -
 SCALE 1:100
 SHEET NO. 2/4

APPLICANT SIGN

ARCHITECT'S SIGN



सवि सवि
(एन एच रोड)
वडा
राज-सुभा शहर
के-सुभा (एन)

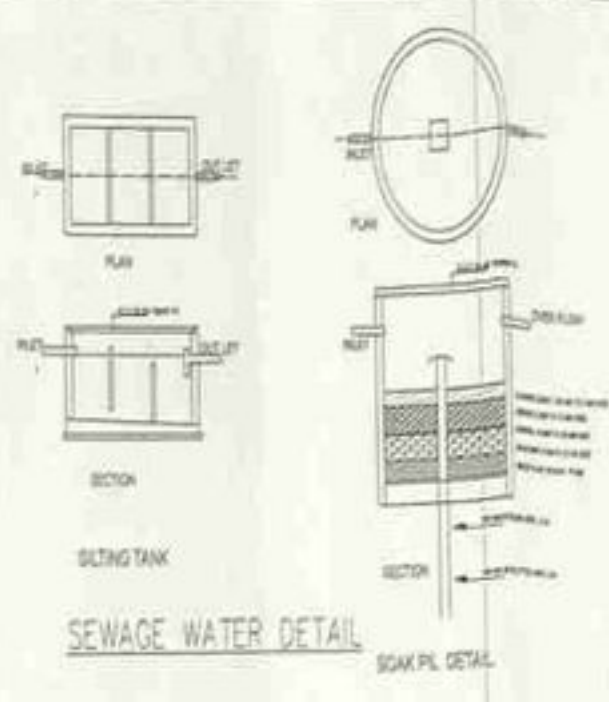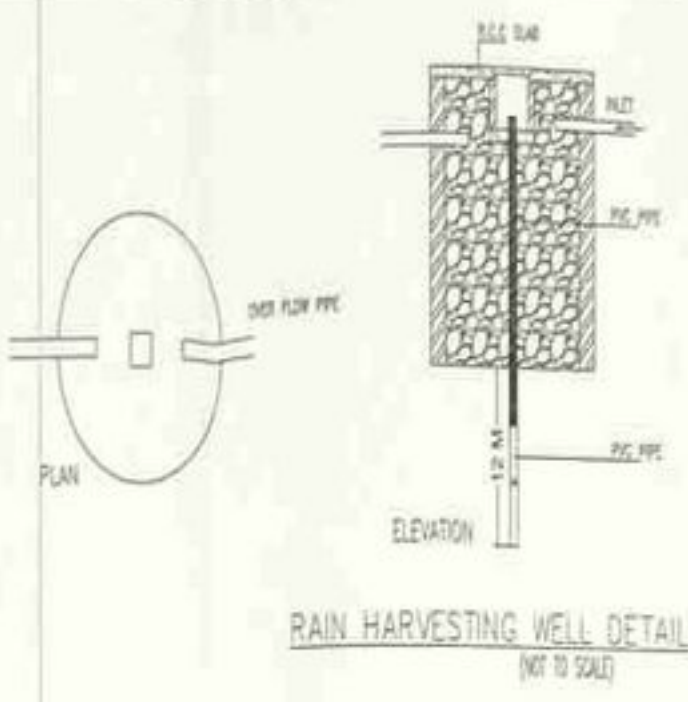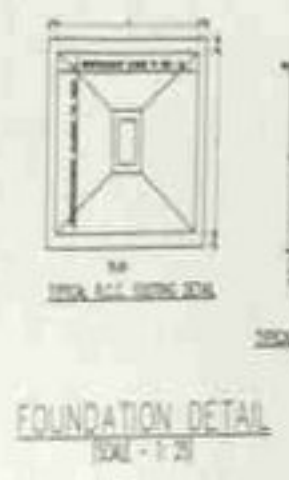

AREA CHART	SQ. FT.
TOTAL PLOT AREA	8380.00
EXIST. COVD. AREA AT GROUND FLOOR	1346.00
OPEN AREA AT GROUND FLOOR	6434.00
EXIST. COVD. AREA AT FIRST FLOOR	1420.00
EXIST. COVD. AREA AT SECOND FLOOR	1282.00
COVD. AREA AT MURTY	67.00
TOTAL COVD. AREA	4520.00
PROJECTION AREA AT G.F.	94.00
PROJECTION AREA AT F.F.	65.00
PROJECTION AREA AT S.F.	54.00
GROUND COVERAGE	33.28%
PER. GROUND COVERAGE	35.00%

AREA CALCULATION FOR PARKING	
REQUIRED E.C.S.	
COVD. AREA OF G.F., F.F., S.F.	4520.00
E.C.S. FOR G.F. & F.F. + (1/3) (4520.00)	4520.00
TOTAL REQUIRED E.C.S. =	46
PROVIDED E.C.S.	
OPEN AREA FOR PARKING	1137.22 SQ. FT.
E.C.S. AT OPEN AREA = 1137.22/20	30.31

SCHEDULE OF DOORS AND WINDOW			
D1	1.00x2.75	W1	1.80x1.80
D2	0.90x2.00	W2	1.20x1.80
D3	0.75x2.10		

- SCHEDULE OF DOORS AND WINDOW
1. THE OWNERSHIP OF THE PLOT IS CORRECT.
 2. THE MAP IS PREPARED AS PER P.O.A. BY LAJES.
 3. THE PLOT IS VACANT.

- SPECIFICATIONS
1. CLASS CEMENT CONCRETE SHALL BE USED IN FOUNDATION.
 2. FIRST CLASS BRICK WORK WITH 1:4 CEMENT SAND MORTAR SHALL BE USED IN FOUNDATION, PLUMBING SUPER STRUCTURE, BE USED IN FOUNDATION, ROOF AND SUPER STRUCTURE.
 3. 40 MM THICK D.P.C. WITH 1:1.5:3 CEMENT SAND SHALL BE USED.
 4. S.A.L AND T.O.M WOOD SHALL BE USED.
 5. R.C.C. WORK WITH 1:1.5:3 SHALL BE USED.
 6. PLASTER WORK WITH 1:4 & 1:5 CEMENT MORTAR BE USED.
 7. PLAIN CEMENT CONCRETE WITH 1:2:4 SHALL BE IN FLOORING.

EXISTING EDUCATIONAL BUILDING PLAN
KHASRA NO. 30.32,
VILLAGE - BALI CHAUHAN,
PARGANA, TEHSL & DISTT - MEERUT

LEGEND
RAIN WATER PIPE SHOWN THIS

OWNER -
M/S SAI SIKSHA SAMITI

NORTH -
SCALE -
1:100
SHEET NO -
24

APPLICANT SIGN
ARCHITECTS SIGN

