

NAME OF TRUST :
 SHIV NARAYAN SADHU SARAN
 EDUCATIONAL SOCIETY, SASNA
 BHADURPUR , AKHOP, BELTHARA ROAD,
 DISTRICT BALLIA, (U.P.) 221715

NAME OF INSTITUTE :
 S.S. BAPU PHARMACY COLLEGE

ADDRESS :
 VILLAGE + POST AKHOP, BELTHARA ROAD,
 DISTRICT BALLIA, (U.P.) 221715

COURSE NAME :
 DIPLOMA IN PHARMACY

S.NO.	AARAJI NO./KHASRA NO.	AREA SQMT.
1.	705	2 ACRE = 8093.71 SQ

AREA STATEMENT


TOTAL PLOT AREA	= 8093.71 SQMT = 2 ACRES
1. BUILTUP AREA ON G. F.	= 837.48 SQMT
2. BUILTUP AREA ON F. F.	= 837.48 SQMT
3. BUILTUP AREA ON S. F.	= 837.48 SQMT
4. BUILTUP AREA ON T. F.	= 47.26 SQMT
TOTAL BUILTUP AREA	= 2559.72 SQMT.

(G.F.+F.F.+S.F.+T.F.)


GROUND COVERAGE PERMISSIBLE	= 33.00%
GROUND COVERAGE ACHIEVED	= 9.95 %
F.A.R. PERMISSIBLE	= 1.00
F.A.R. ACHIEVED	= 0.307
PERMISSIBLE HEIGHT	= 15.00 MT.
ACHIEVED HEIGHT	= 14.85 MT.

AREA CHART:


SNO.	PARTICULARS	REQUIRED AREA FOR NEW INTITUTION	ACHIEVED AREA
INSTITUTIONAL AREA			
1	CLASS ROOM-1	75.00	91.51
2	CLASS ROOM-2	75.00	90.00
4	LAB 1 + PREP AREA	75.00 + 10.00	76.32 +
5	LAB 2 + PREP AREA	75.00 + 10.00	76.32 +
6	LAB 3 + PREP AREA	75.00 + 10.00	75.34 +
7	LAB 4 + PREP AREA	75.00 + 10.00	75.34 +
8	LAB 5 + PREP AREA	75.00 + 10.00	75.3 +
9	LIBRARY WITH REPROGRAPHIC FACILITIES	100.00	132.06
10	MUSEUM	50.00	66.54
11	COMPUTER LAB	0.00	151.06
12	ASEPTIC ROOM	20.00	25.34
13	MACHINE ROOM	100.00	105.00
14	SEMINAR HALL	100.00	150.00
ADMINISTRATIVE AREA			
15	PRINCIPAL OFFICE WITH TOILET	30.00	30.80
16	OFFICE	50.00	53.93
17	STORE 1	30.00	30.1
18	STORE 2	20.00	20.0
AMENITIES			
19	BOYS COMMON ROOM	60.00	74.00
20	GIRLS COMMON ROOM	60.00	76.32 +
21	DRINKING WATER	0.00	7.83
22	TOILET (HE)	1	8.9
23	TOILET (SHE)	1	7.83
24	TOILET (UNIVERSAL)	1	3.76
25	FIRST-AID-ROOM	1	15.06
26	PANTRY FOR STAFF	1	15.06
27	CANTEEN	1	151.20
CIRCULATION AREAS			
29	CIRCULATION AREA ON G. FLOOR	1	130.62
30	CIRCULATION AREA ON F. FLOOR	1	98.39
31	CIRCULATION AREA ON S. FLOOR	1	110.39

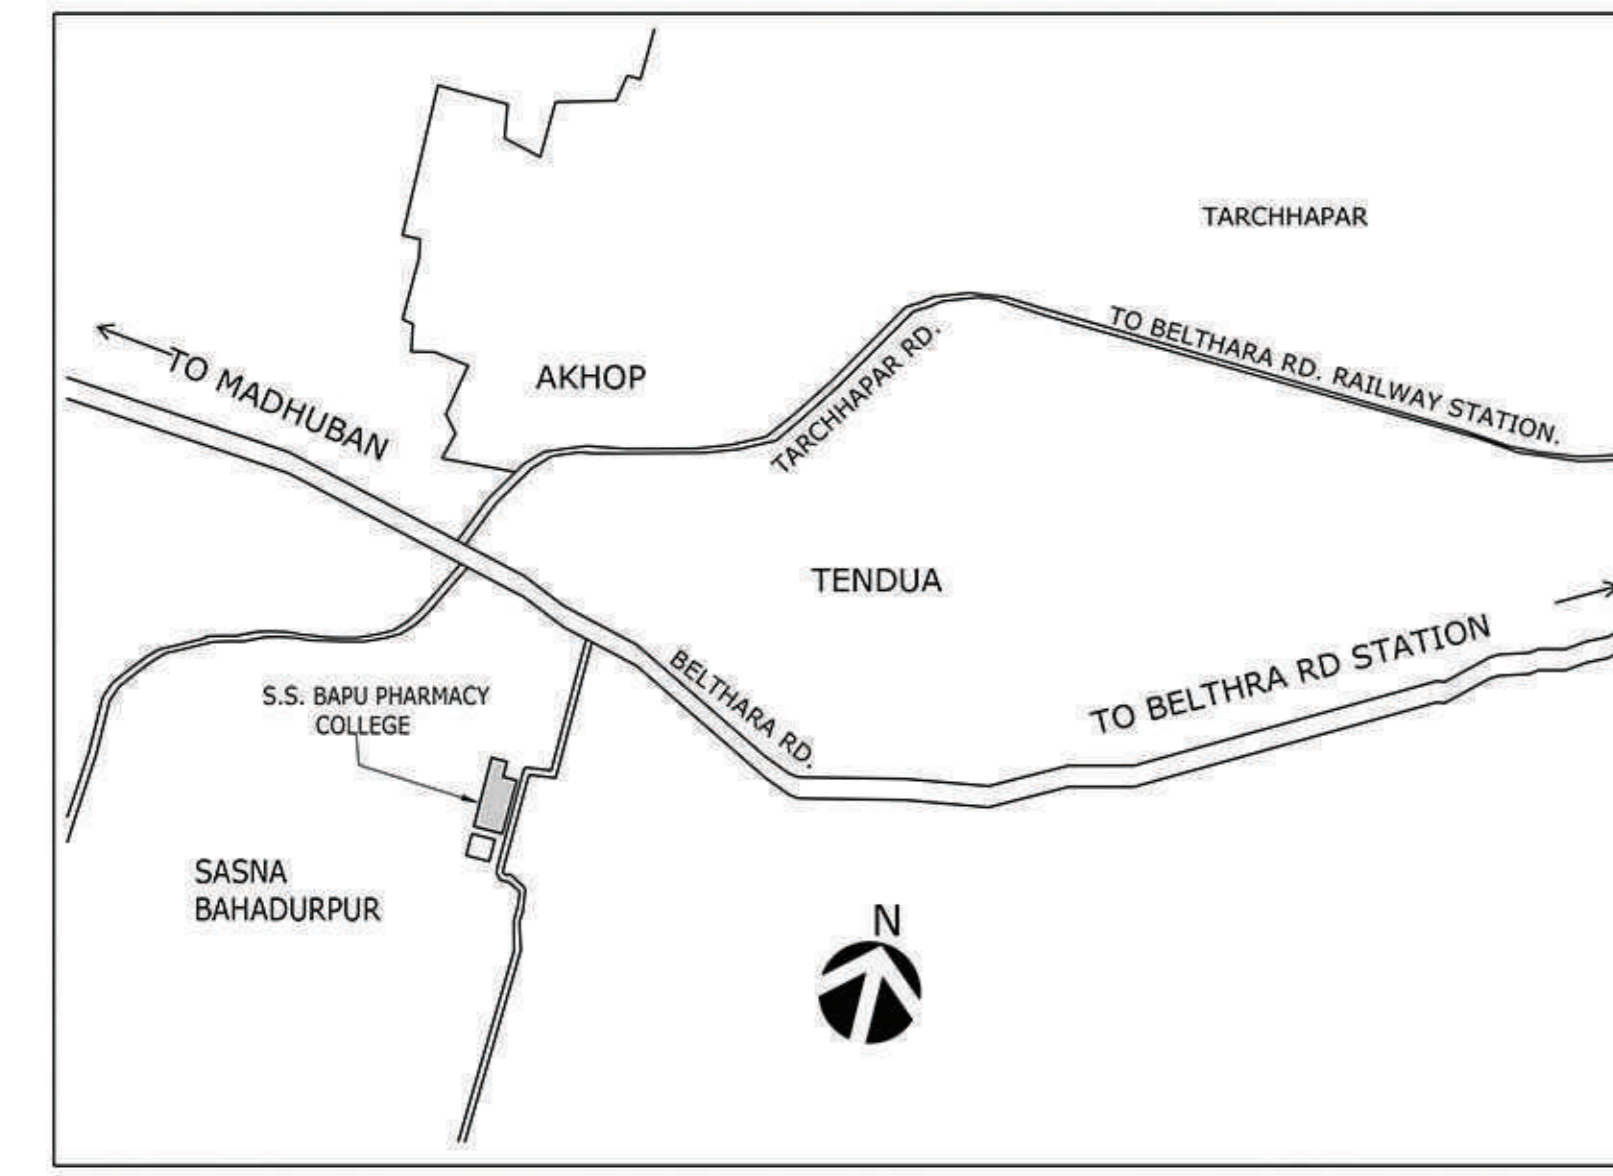


KEY PLAN.
(SCALE - N.T.S.)

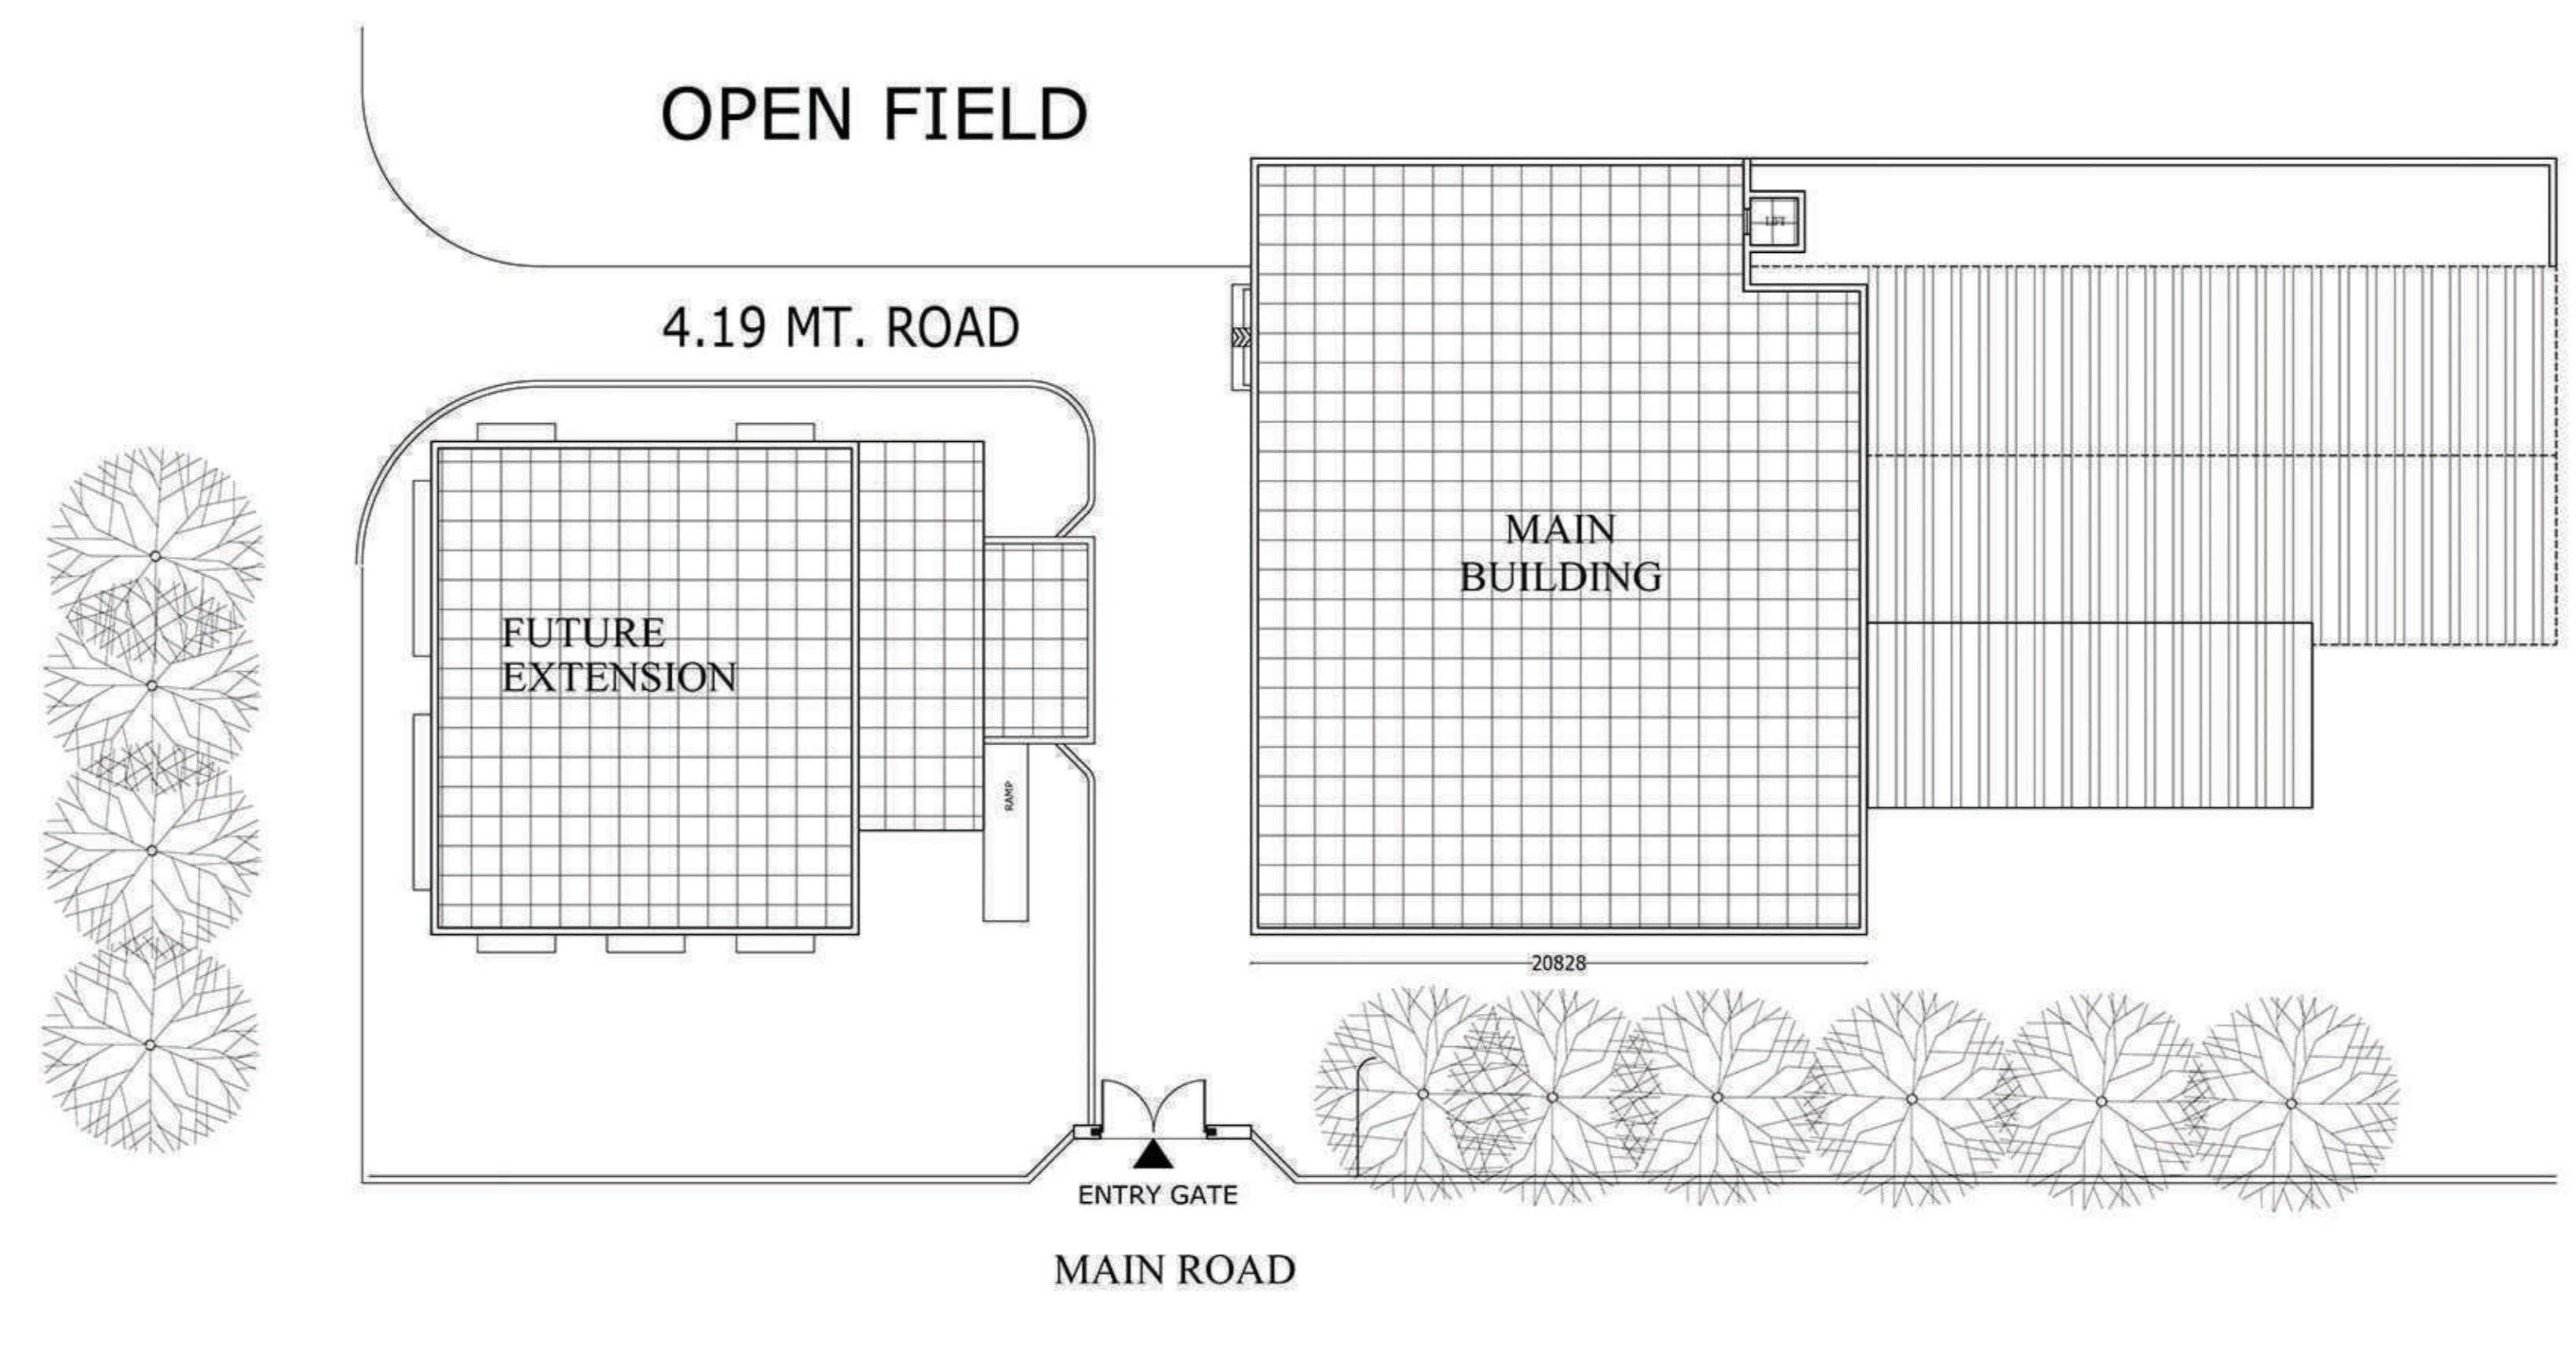


SITE PLAN

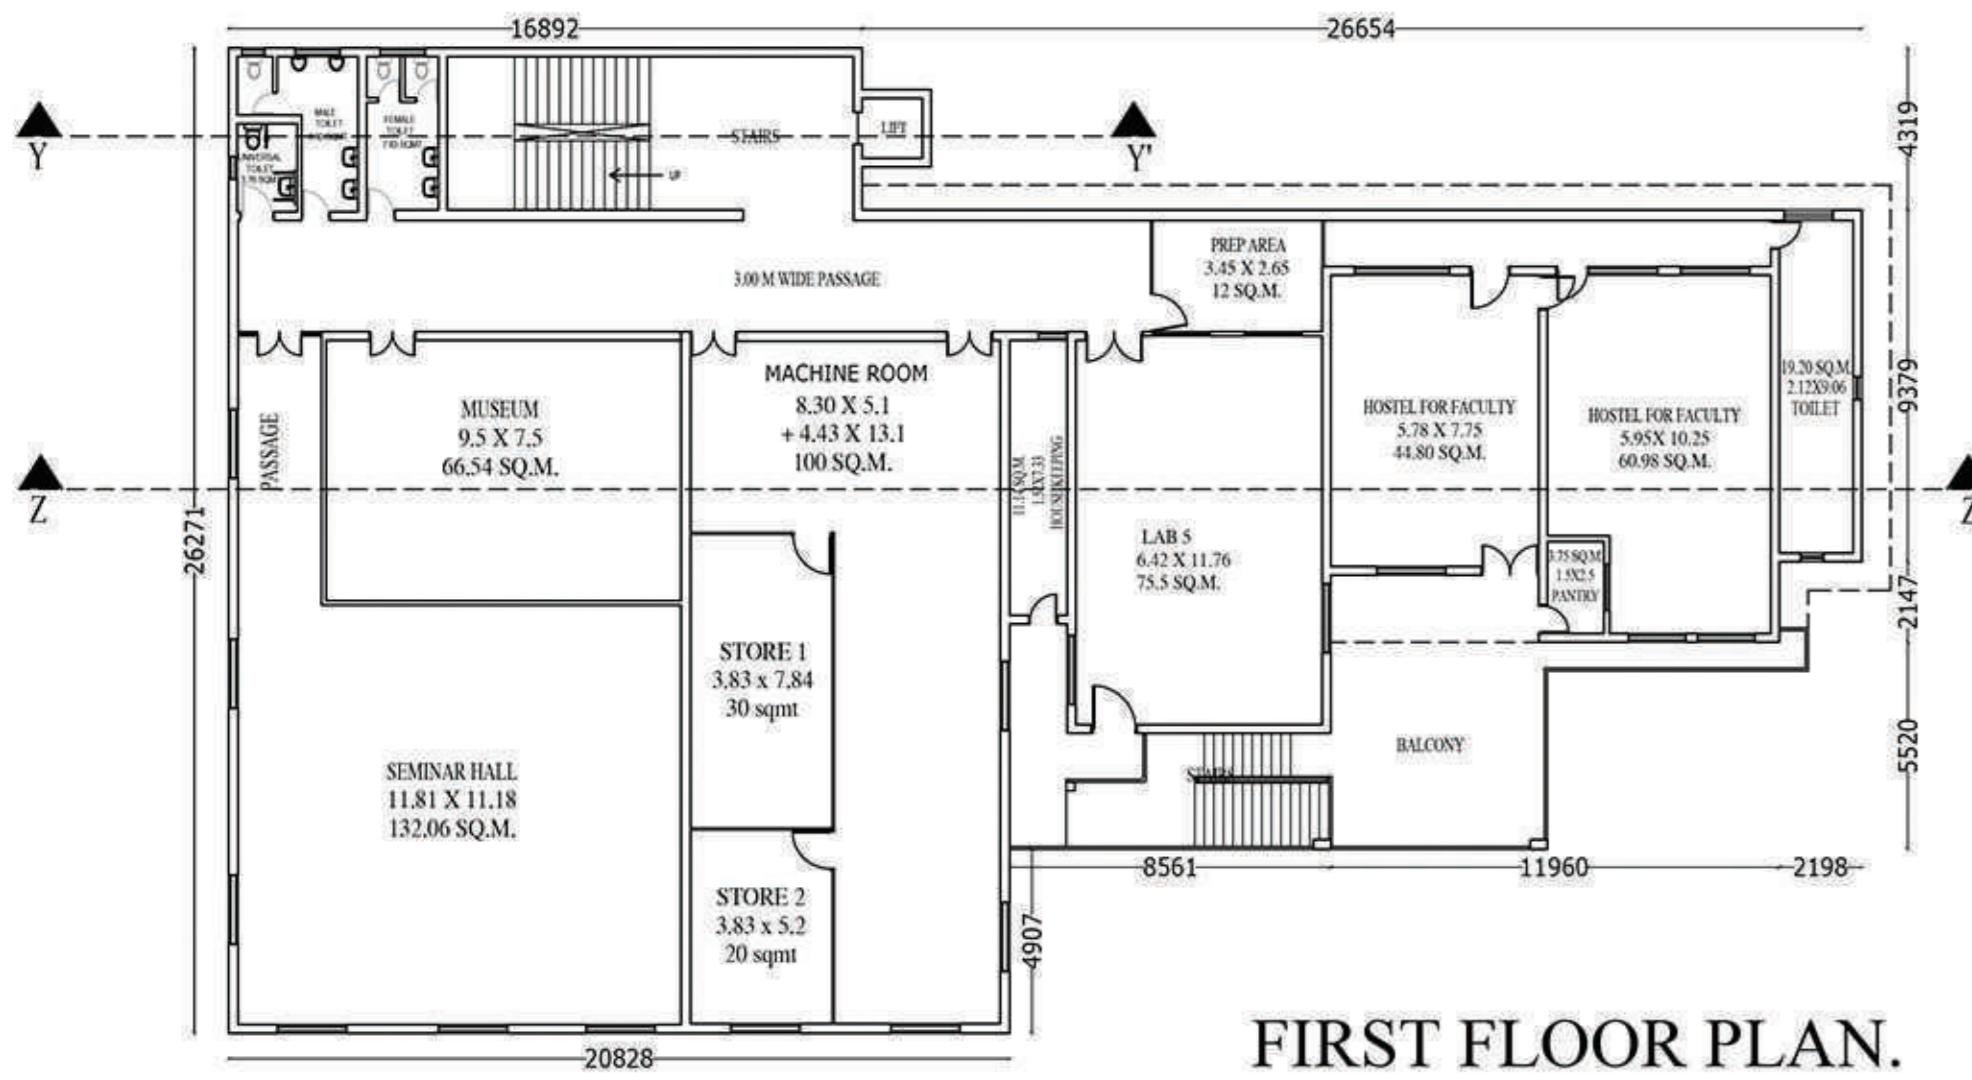


FIRST FLOOR PLAN.

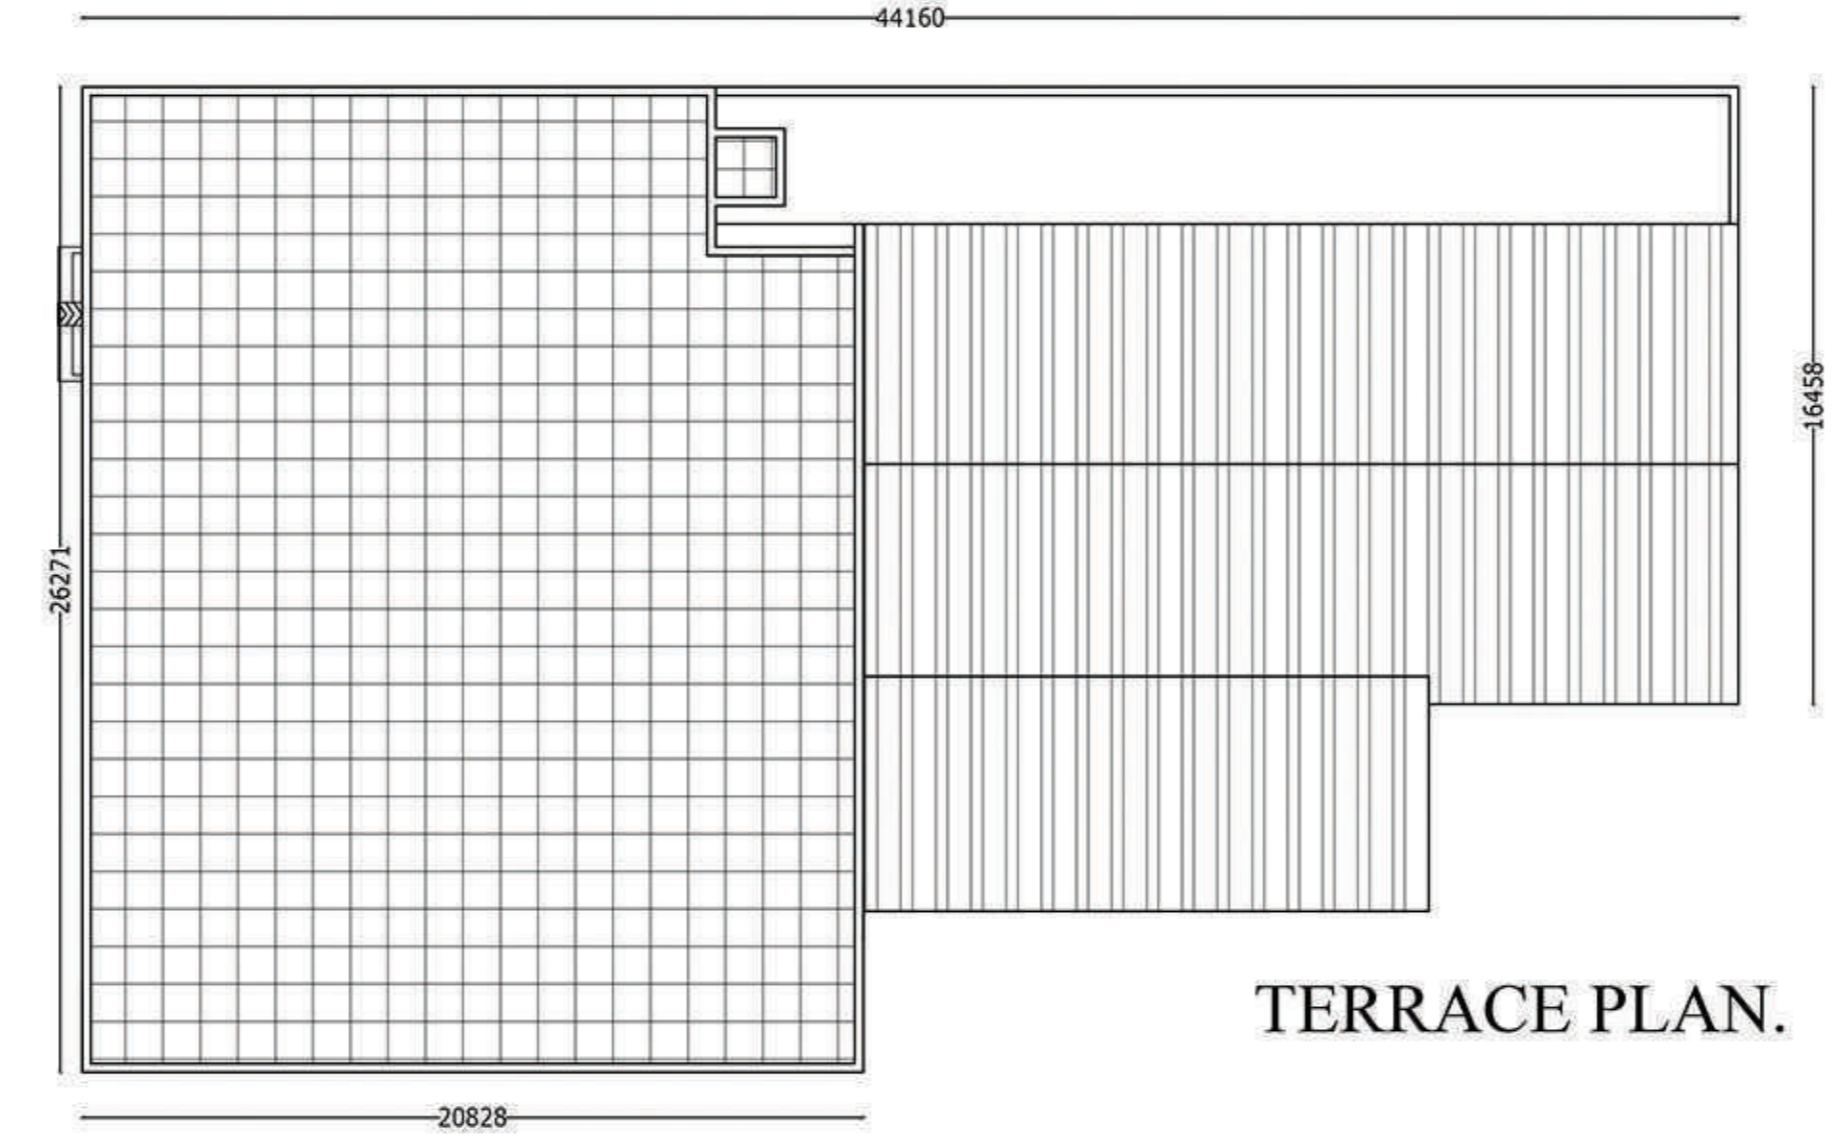


TERRACE PLAN.

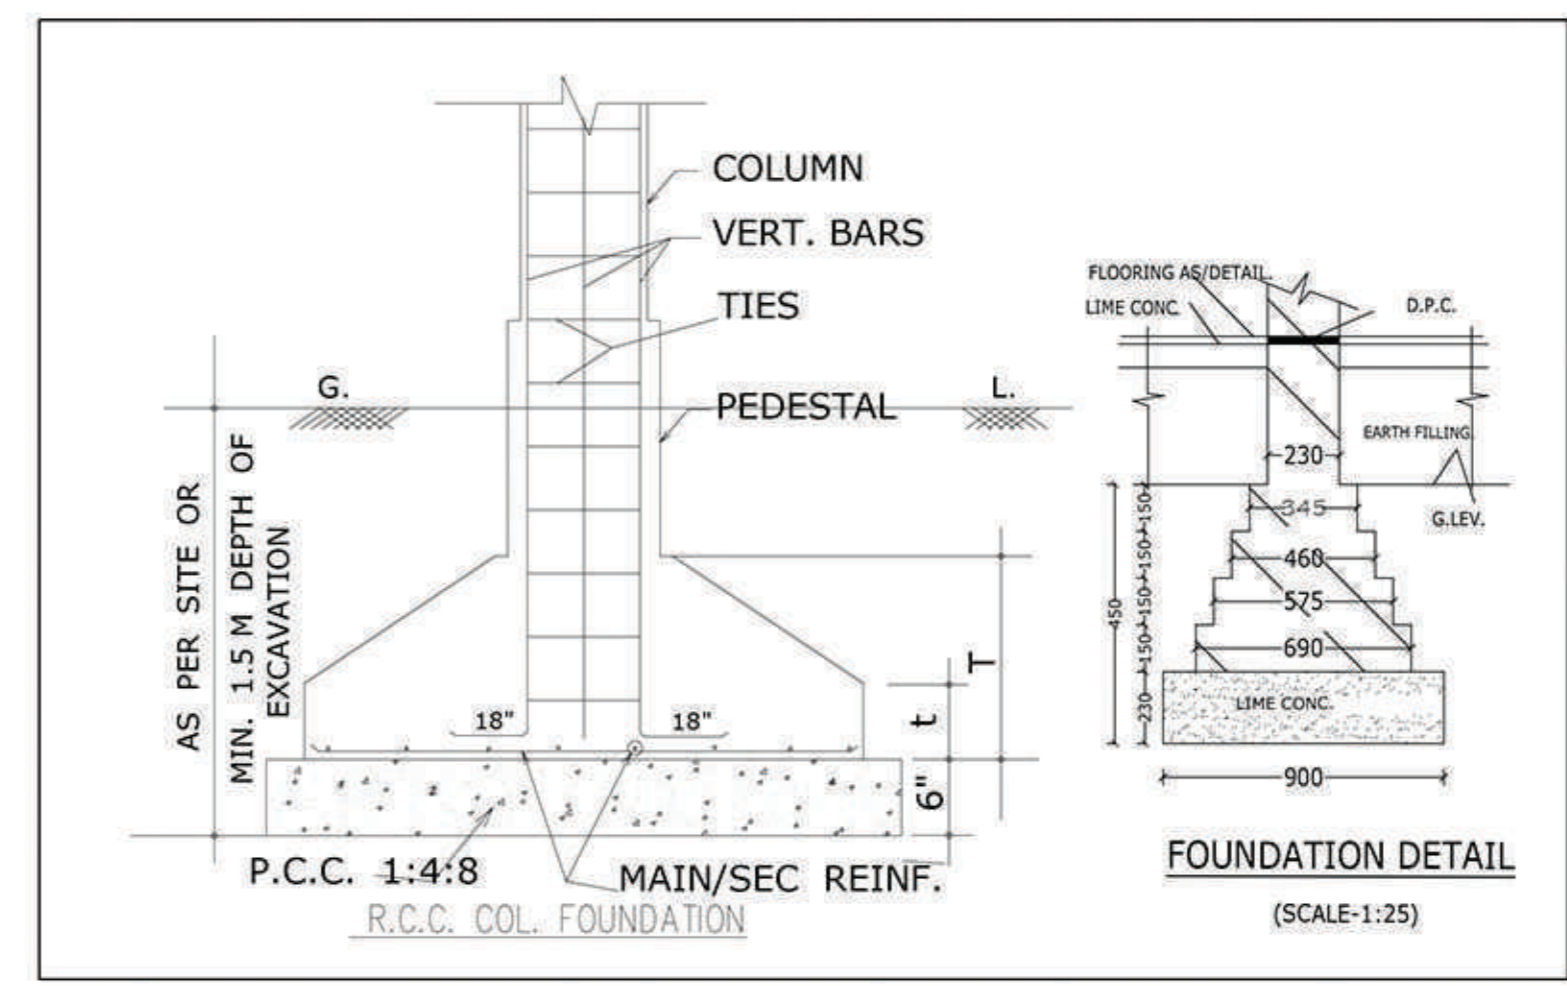


FOUNDATION DETAIL
(SCALE:1:25)

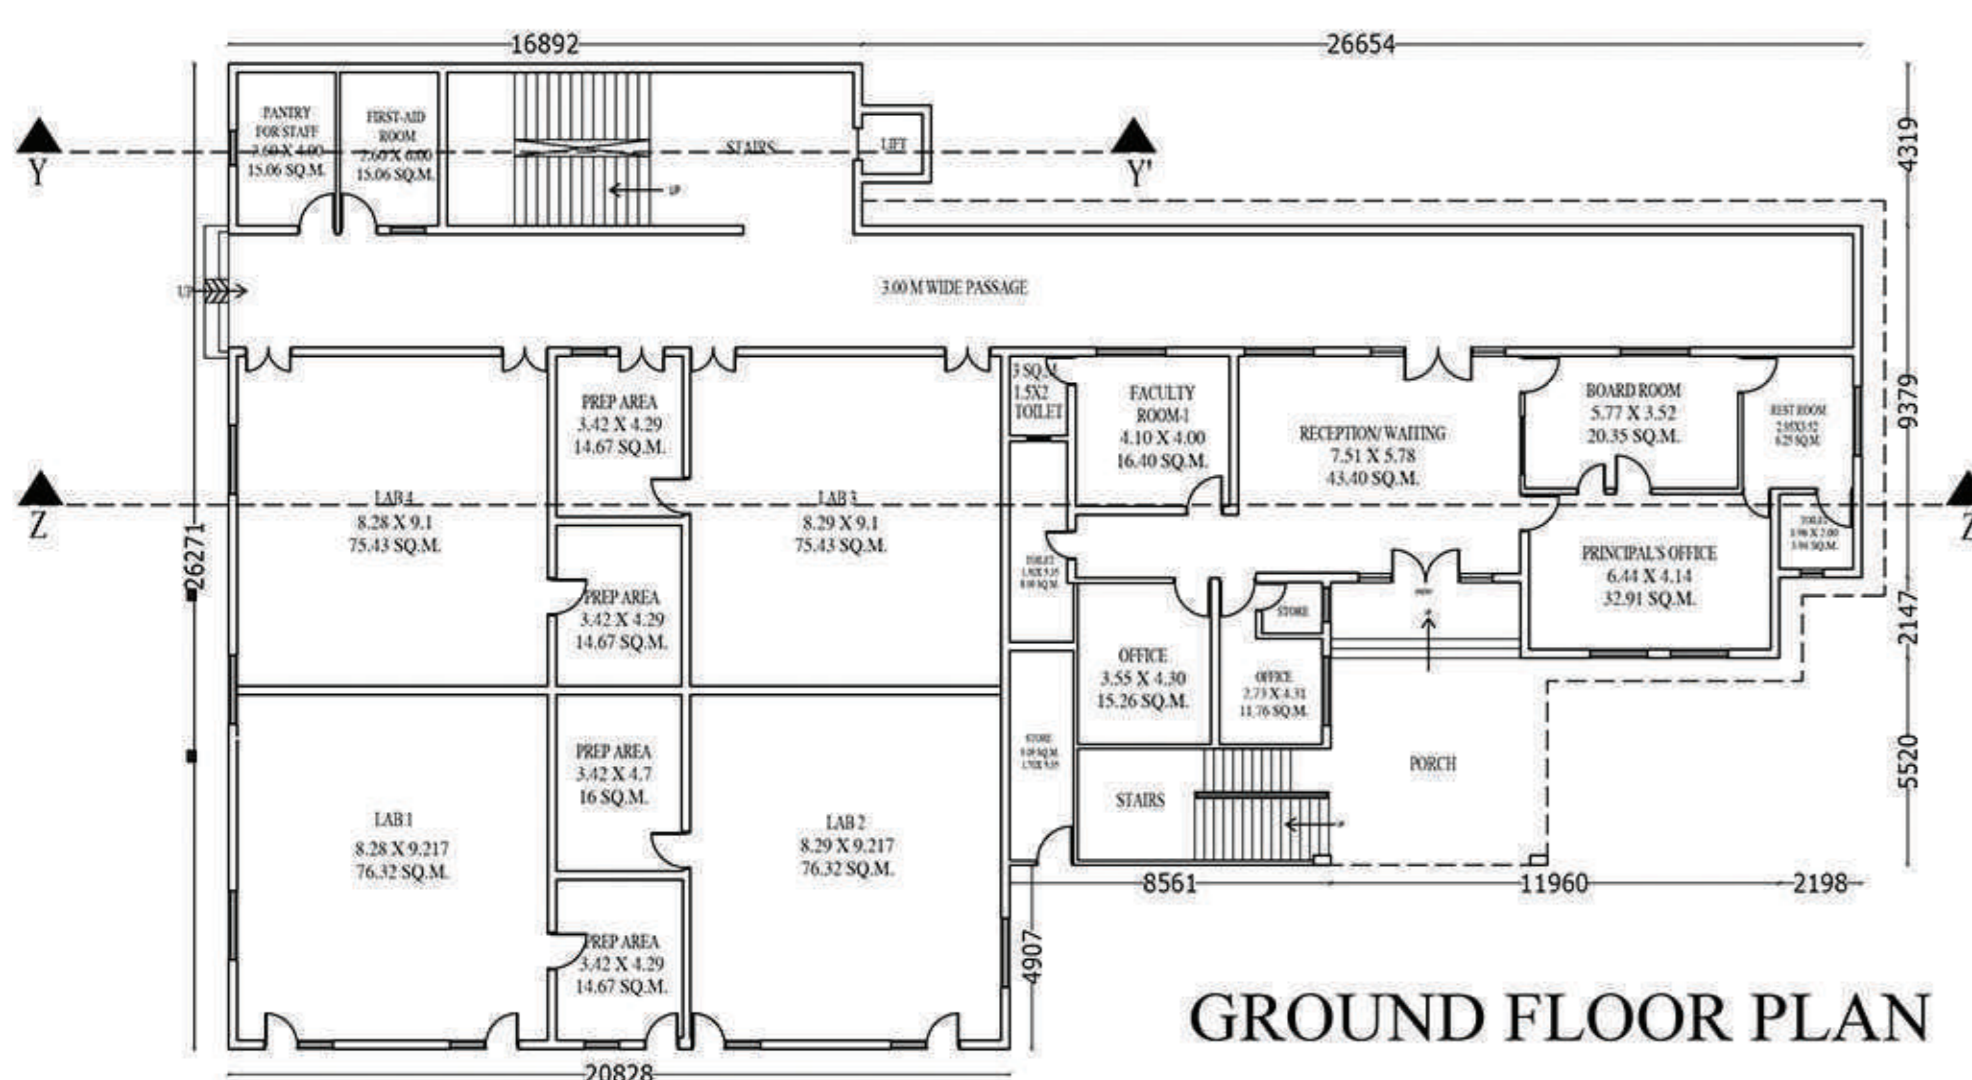

GROUND FLOOR PLAN

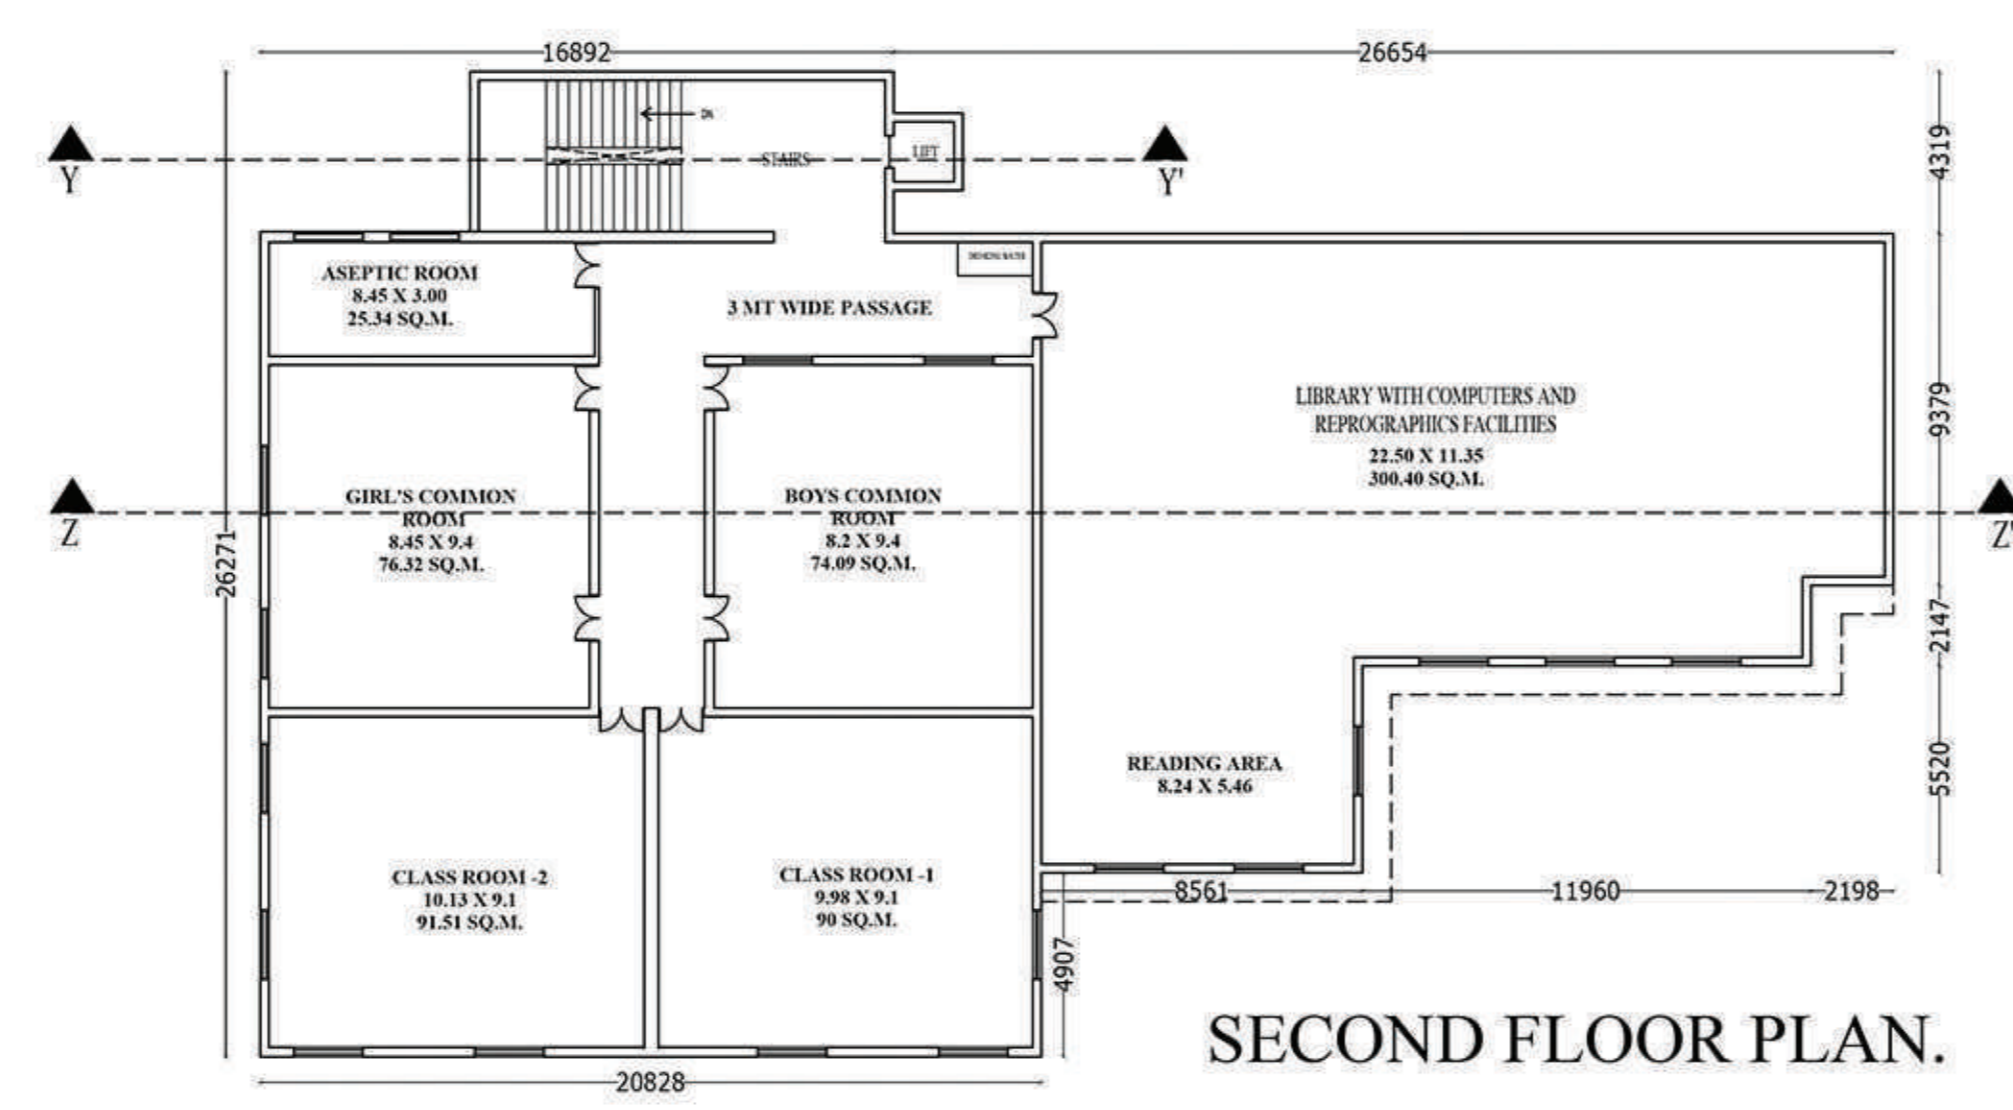

SECOND FLOOR PLAN.

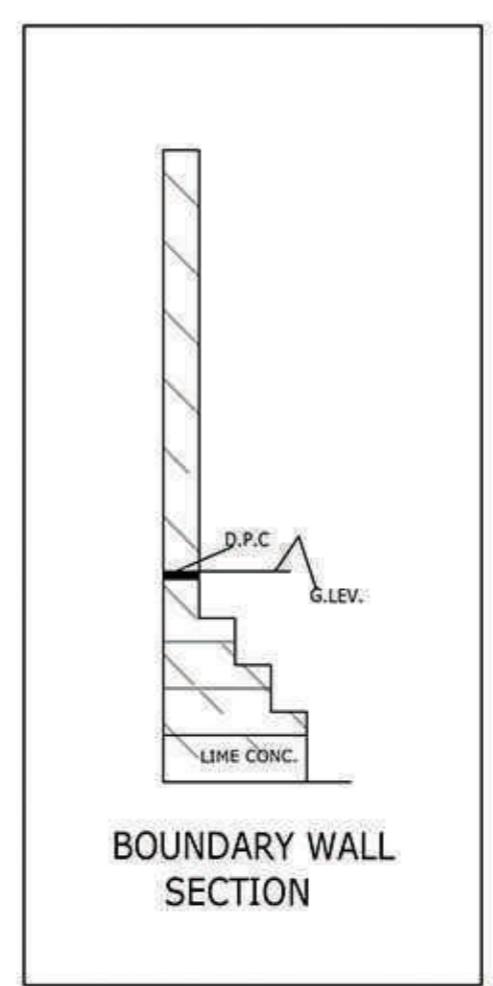


BOUNDARY WALL SECTION




ELEVATION




SECTION (AT Z-Z')

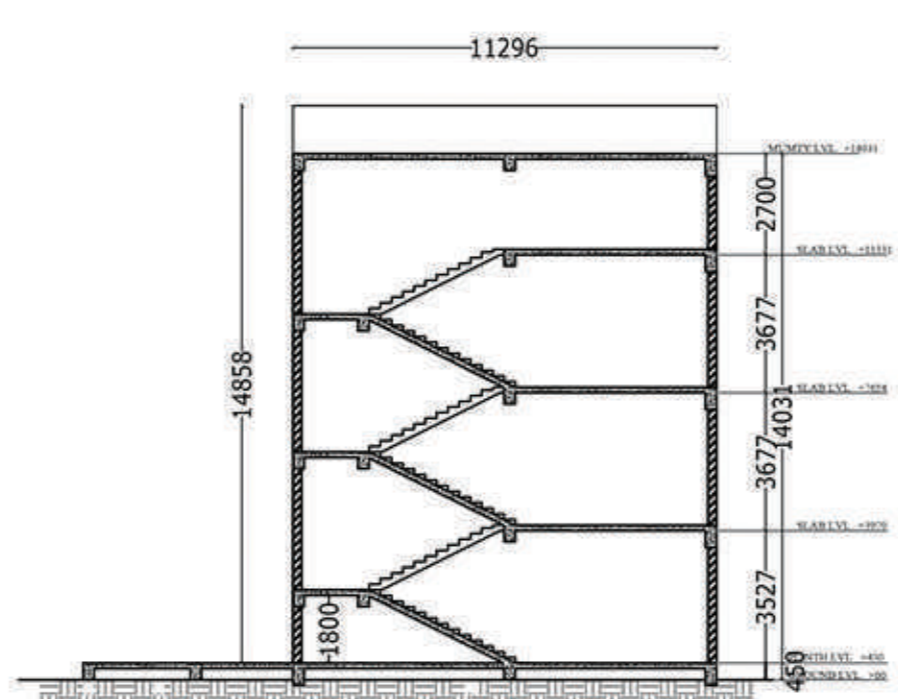

SECTION (AT Y-Y')

ARCHITECT'S SIGN: 
AR. ROLI SINGH
 Architect & Industrial Designer
 COA No.: CA / 2009 / 44329

OWNER'S SIGN: _____

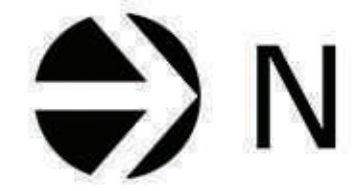NORTH:  N

SCALE: 1 : 200

AR. ROLI SINGH
 Kaleido Design Innovatio
 Architecture + interior design + planning
 2-91 VISHWAS KHAND 2, GOMTI NAGAR, Contact- +91 75650 520

