



SECTION ON A-B

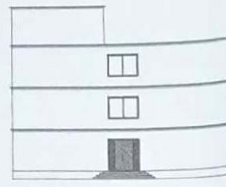


FRONT ELEVATION

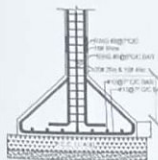


FOUNDATION PLAN

N

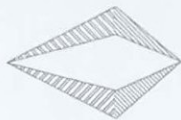


SCALE 1:200  
(ALL DIMENSIONS ARE IN METER)

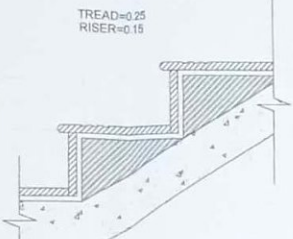


STAIR DETAIL

12mm THICK GROOVE FOR FRICTION  
25mm THICK NOSING


TREAD=0.25  
RISER=0.15

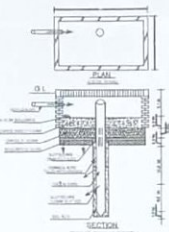


SECTION

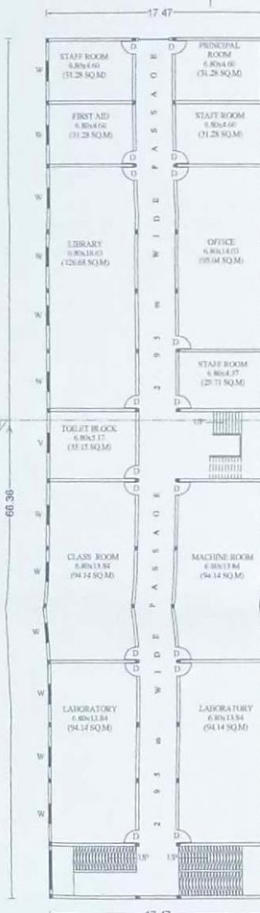


GROUND FLOOR PLAN

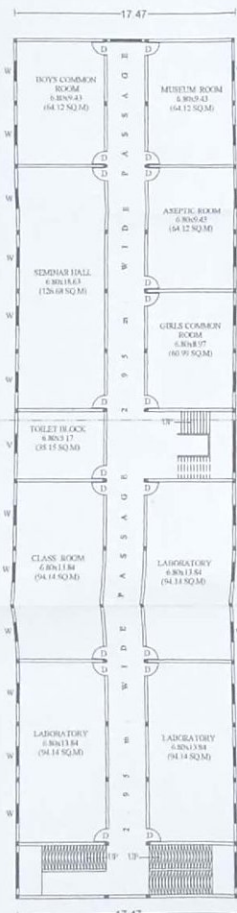

FIRST FLOOR PLAN

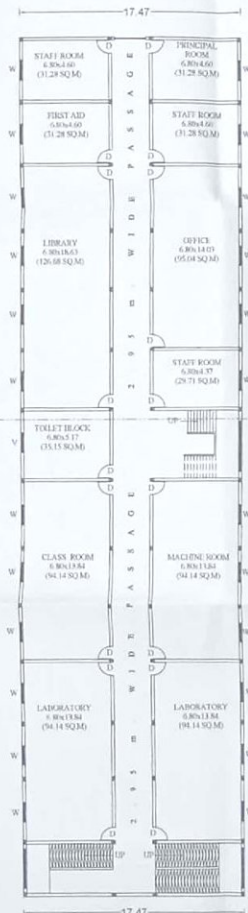


SECOND FLOOR PLAN

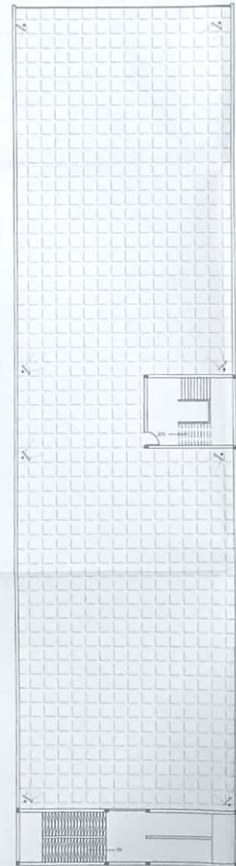

TERRACE PLAN



SITE PLAN  
(1:500)

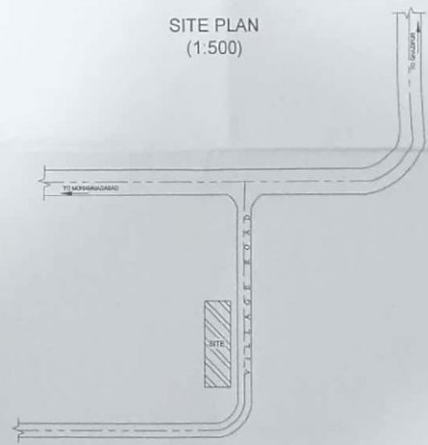

KEY PLAN  
(NOT ON SCALE)

APPROVED BY

Handwritten signatures and dates: 2/10/23, 2/10/23, 2/10/23.

SPECIFICATION & NOTES

1. LOCAL SAND FILLING IN BASE OF FOUNDATION & FLOORS
2. 1-4# CLASS O.B.C. TO ALL FOUNDATION & FLOORS
3. 1st. CLASS BRICK WORK TO MASONRY OF ALL WALL
4. ALL MAIN WALL AS 0.75m & PARTITION WALL AS 0.12m THICK
5. 40# CM TH. D.P.C. PROVIDING AT PLINTH LEVEL
6. INDIAN SAL WOOD TO USE ALL DOORS & WINDOWS ETC.
7. 1:5 CEMENT & SAND MORTAR USE TO ALL WORKS
8. 1:1.5 R.C.C. TO ALL LINTEL, BEAM, ROOF SLAB & ETC.
9. 12mm THICK PLASTER WITH CEMENT & SAND MORTAR
10. 10cm DIA P.V.C PIPE TO RAIN WATER OR DRAIN PIPE
11. CONSTRUCTION OF SEPTIC TANK, SOAK PIT IN OWN PLOT
12. TOTAL OPENING AND PROJECTION IN OWN PLOT SIDE
13. NO ENCROACHMENT TO OTHERS PLOT OR ROAD SIDE

NOTE

1. THIS DRAWING & DESIGN IS THE COPYRIGHT OF THE DESIGNER. NO PORTION MAY BE REPRODUCED WITHOUT THE WRITTEN PERMISSION OF THE DESIGNER.
2. SEVERES D.M.G. MUST BE BROUGHT TO THE ATTENTION OF DRAWINGS & DIMENSIONS ARE TO BE READ & NOT
3. THIS DWG. SHALL BE READ IN CONJUNCTION WITH

TITLE

NAME OF TRUST -  
MAA SAVITREE EDUCATIONAL RESEARCH AND CHARITABLE TRUST SAGAPALI - DHOTARI TEHSIL - KASIMABAD DISTT - GHAZIPUR (U.P.)

NAME OF THE INSTITUTE -  
DR.B.R. AMBEDKAR COLLEGE OF PHARMACY VILLAGE - BORSIYA, POST - FADANPUR, DISTT - GHAZIPUR (U.P.)

OF Smt. SAVITREE SINGH  
W/O Sh. LATE SATYADEO SINGH  
OVER ARAZI No - 185  
VILLAGE MAUZA - BORASIYA, POST - FADANPUR, PARAGANA - GHAZIPUR, TEHSIL - DISTRICT - GHAZIPUR

AREA CHART

S.No	PARTICULARS	Sqft.	Sqm.
1	TOTAL PLOT AREA	112980.00	10500.00
2	COVE AREA ON GROUND FLOOR	12474.17	1159.31
3	OPEN AREA ON GROUND FLOOR	100505.82	9340.69
4	COVE AREA ON FIRST FLOOR	12474.17	1159.31
5	COVE AREA ON SECOND FLOOR	12474.17	1159.31
6	TOTAL COVE AREA ON FLOOR	37422.52	3477.93

OPENING

SYMBOL	DETAILED	SIZE	SYMBOL
D	DOOR	1.22x2.10	PRO WORK
D <sub>1</sub>	DOOR	0.99x2.10	EXIST WORK
W	WINDOW	1.52x1.52	EXIST ROAD
V	VENTILATION	0.61x0.33	POOR ROAD
			RAIN WATER PIPE
			SEPTIC TANK
			SOAK PIT
			DRAINAGE

DRAWN BY

ARCHITECT STAMP APPLICANT'S



Managing Trustee  
Maa Savitree Educational Research and Charitable Trust,  
Sagapali, Dhotari, Ghazipur

ARCHITECT  
Cell No - 8869978656

Scanned with CamScanner