




**FRONT ELEVATION PLAN
BLOCK - A**

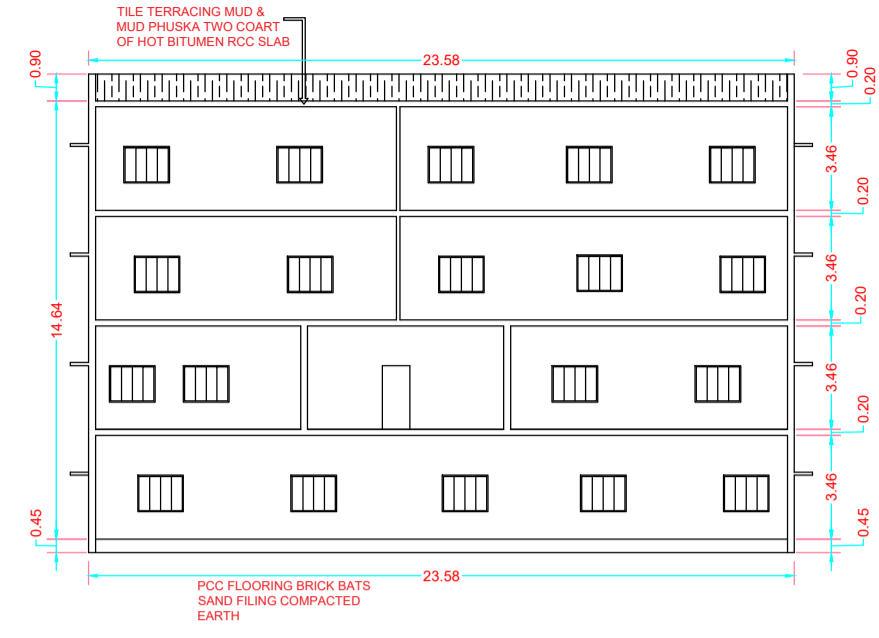


**SECTION - D-D
BLOCK - A**

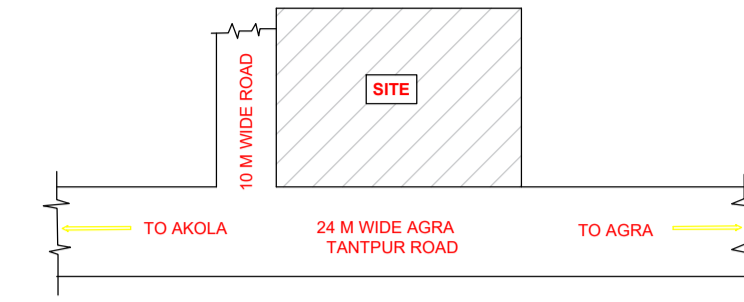


KEY PLAN

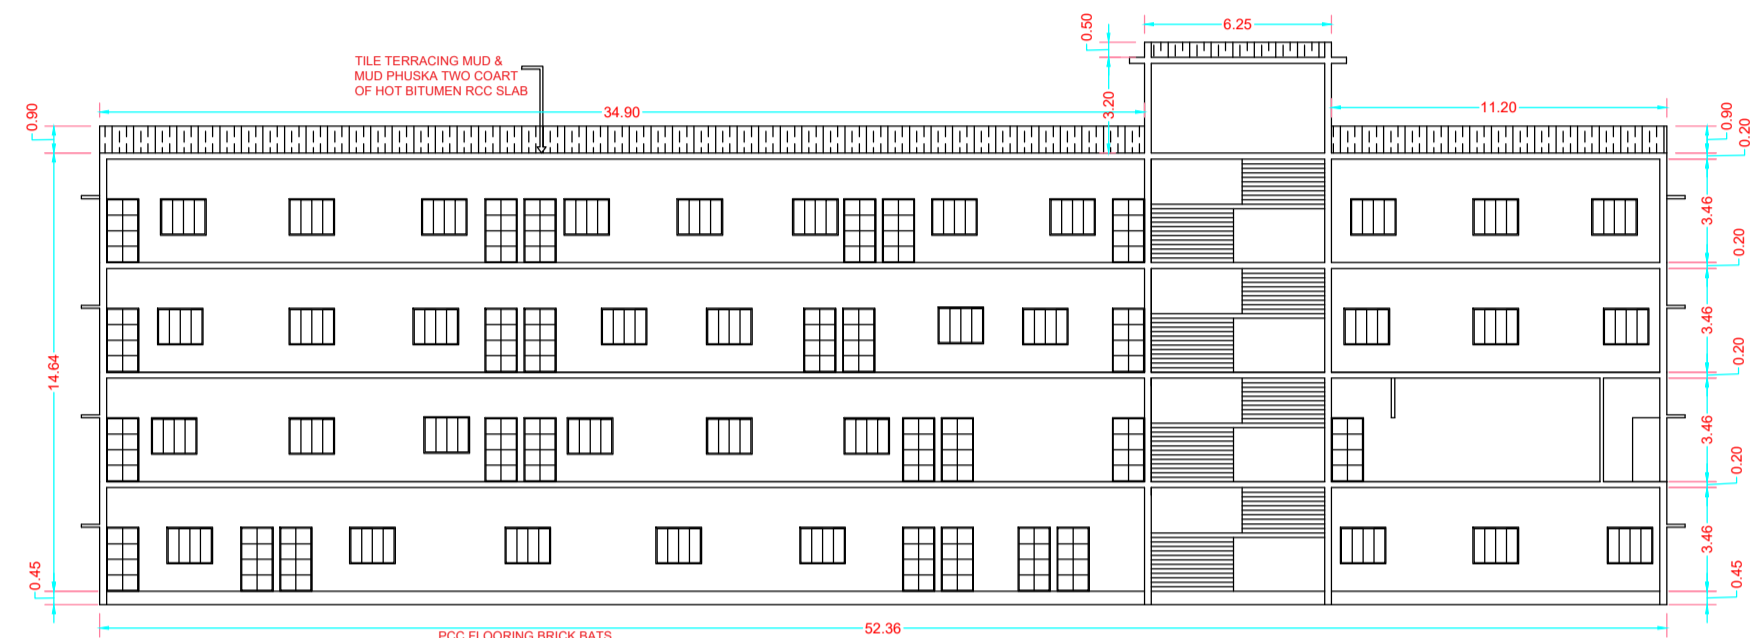


**SECTION - C-C
BLOCK - A**

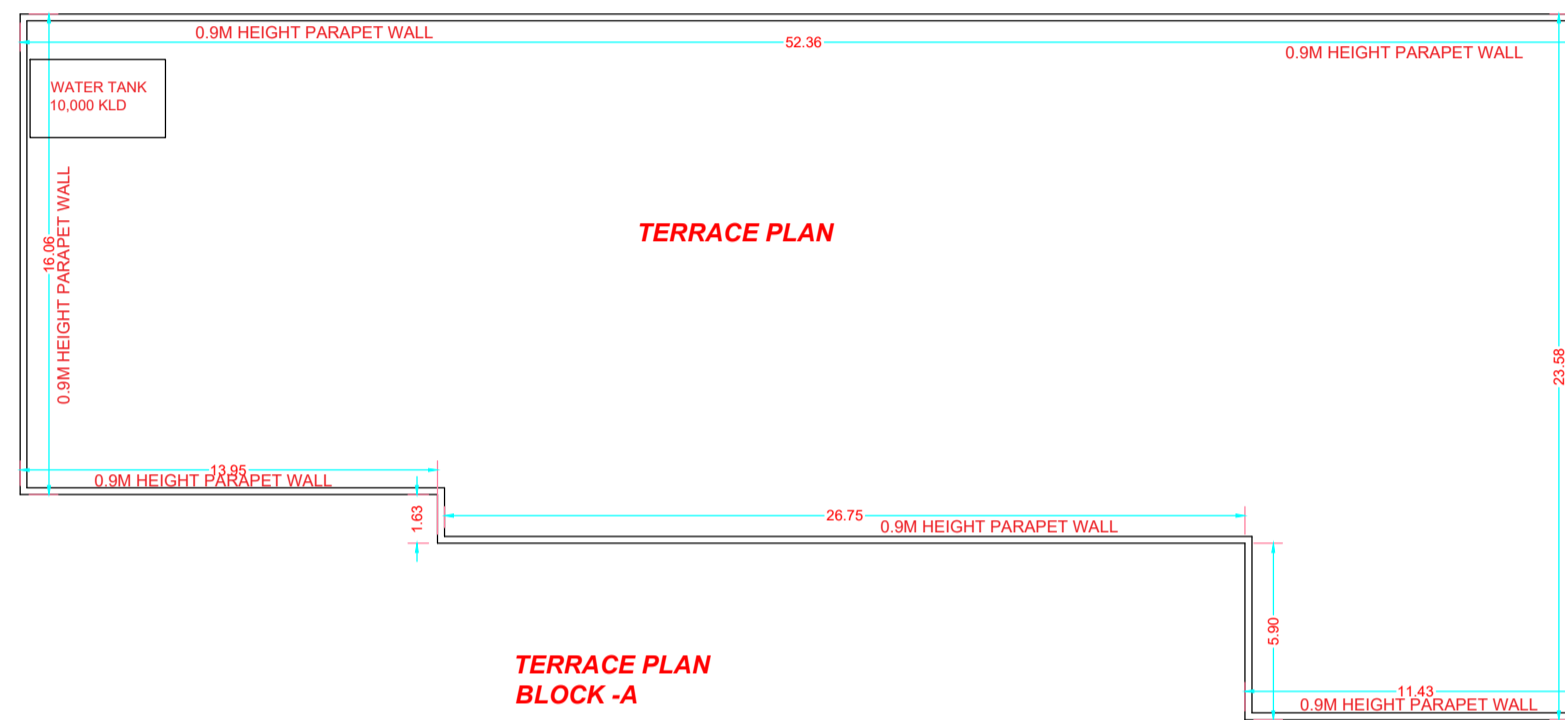


**TERRACE PLAN
BLOCK - A**

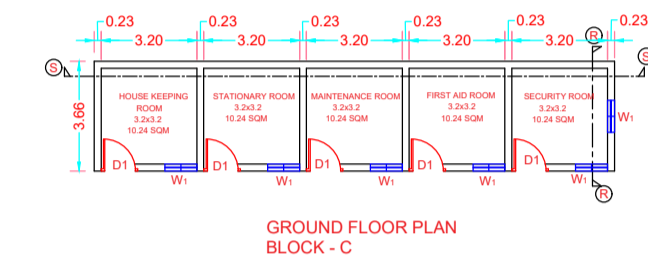


**GROUND FLOOR PLAN
BLOCK - C**

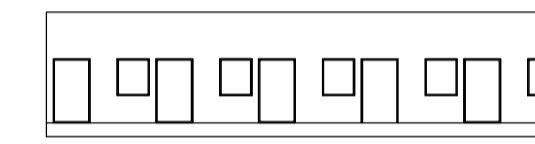


**FRONT ELEVATION
Block - C**

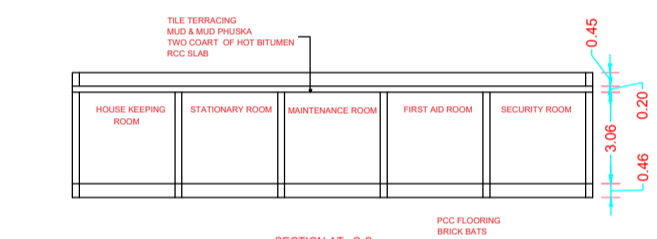


SECTION AT S-S

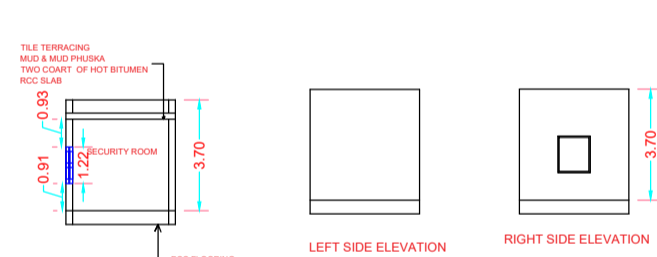


**LEFT SIDE ELEVATION
RIGHT SIDE ELEVATION**

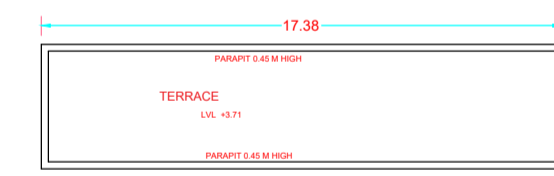


**TERRACE FLOOR PLAN
BLOCK - C**

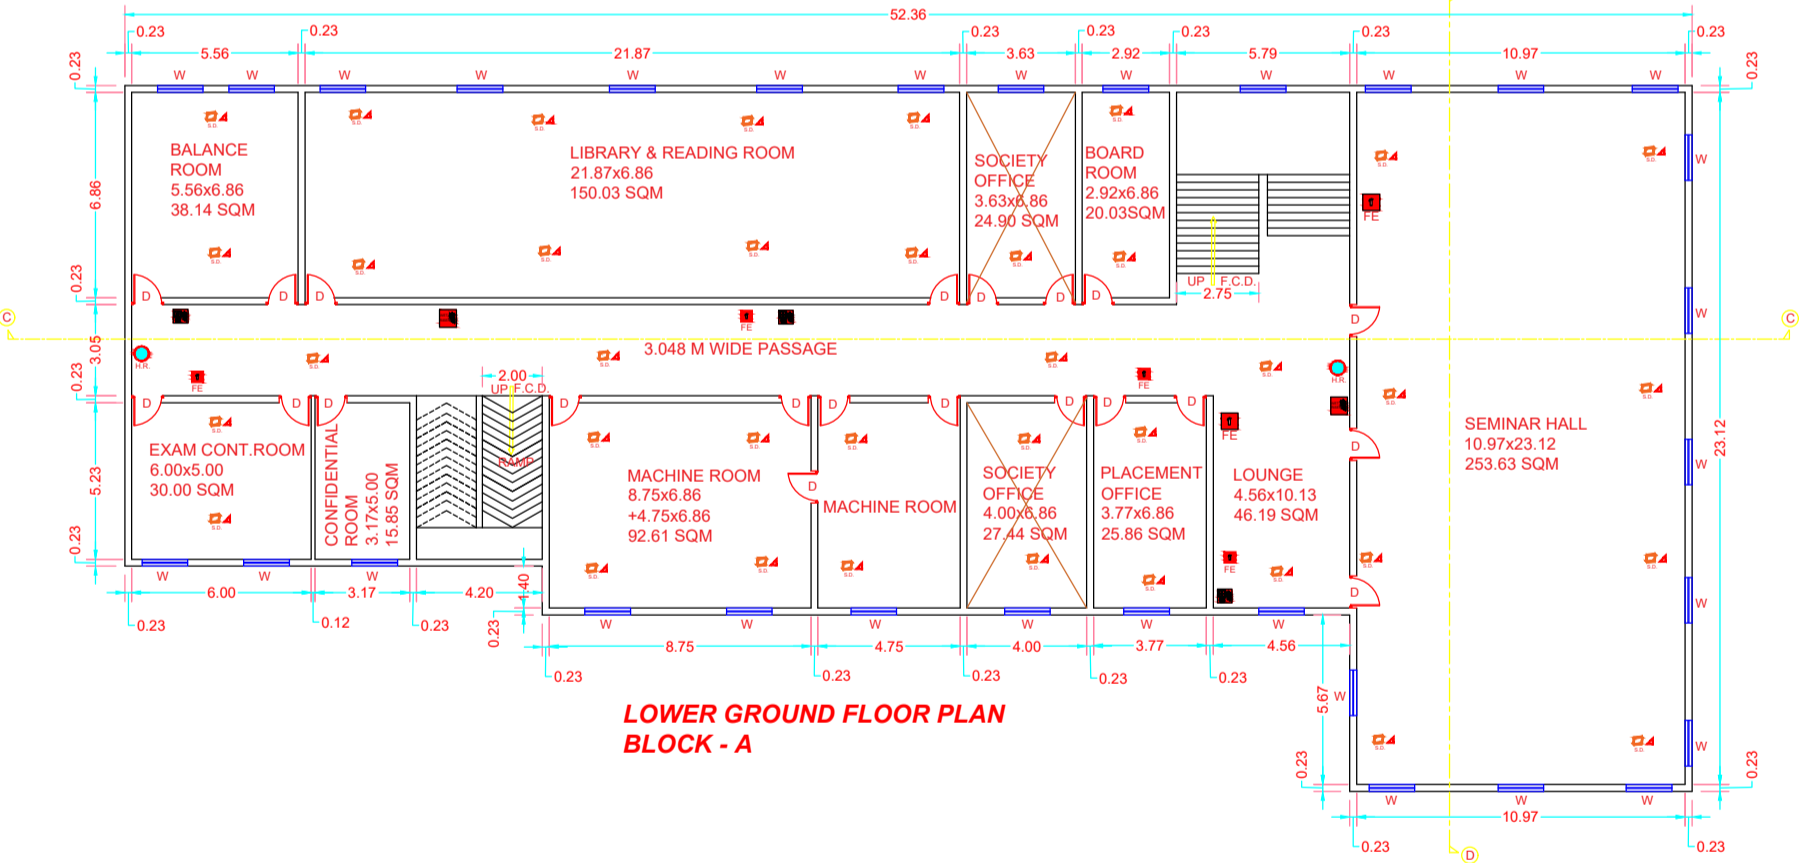


**LOWER GROUND FLOOR PLAN
BLOCK - A**

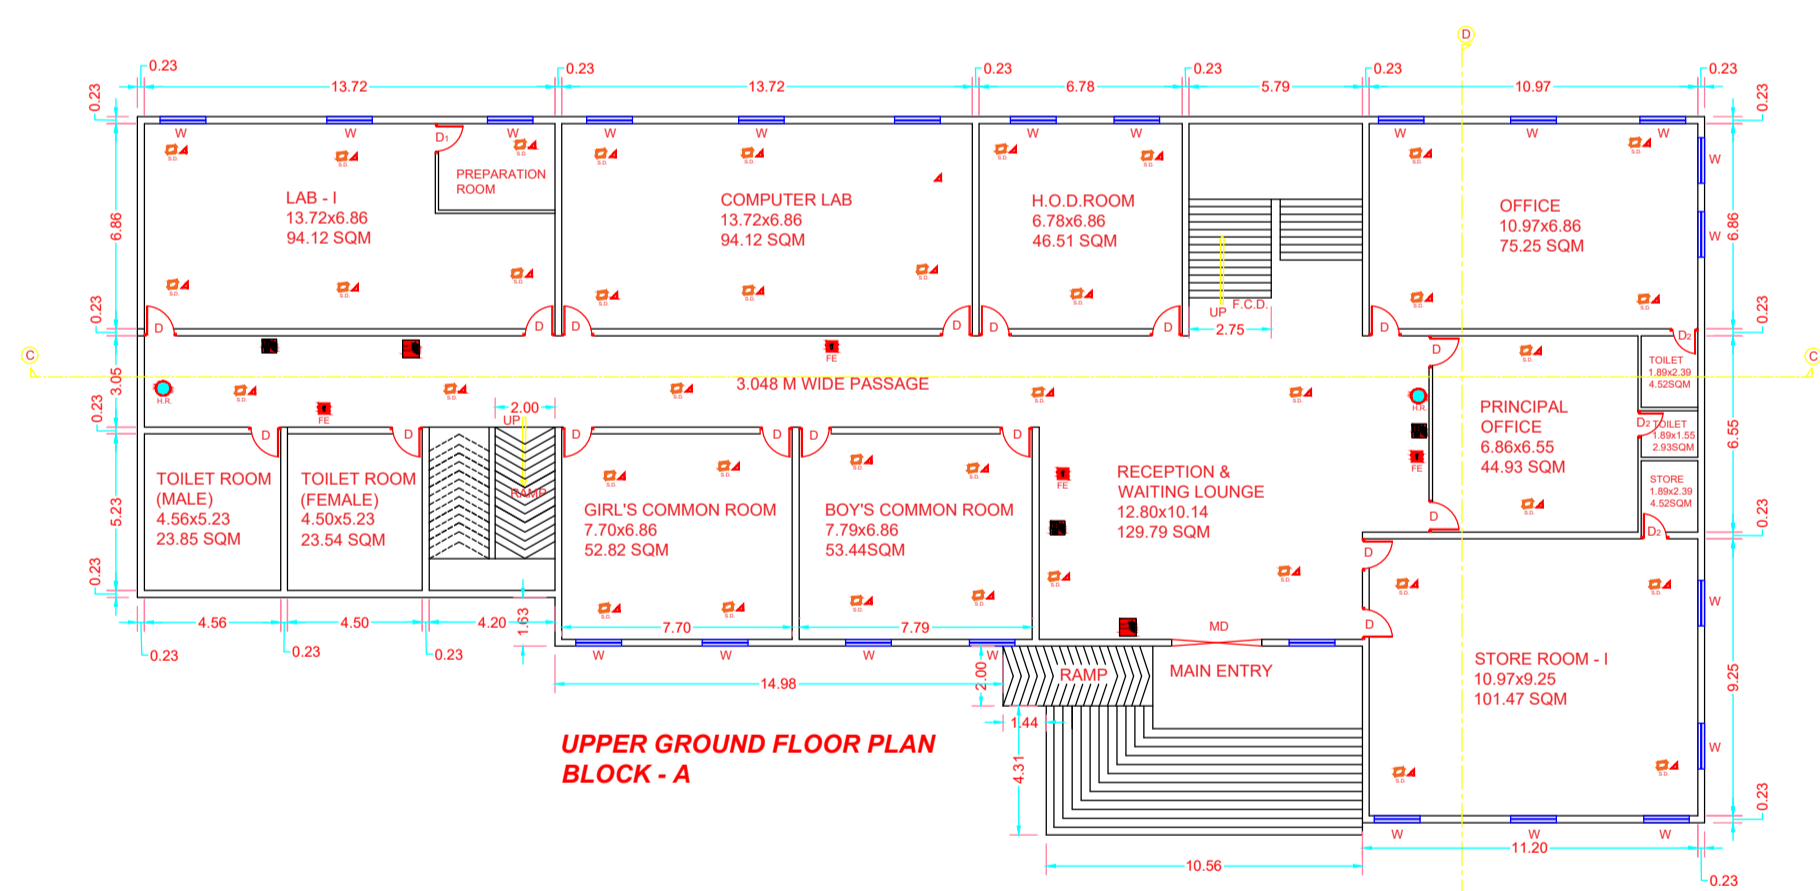


**UPPER GROUND FLOOR PLAN
BLOCK - A**

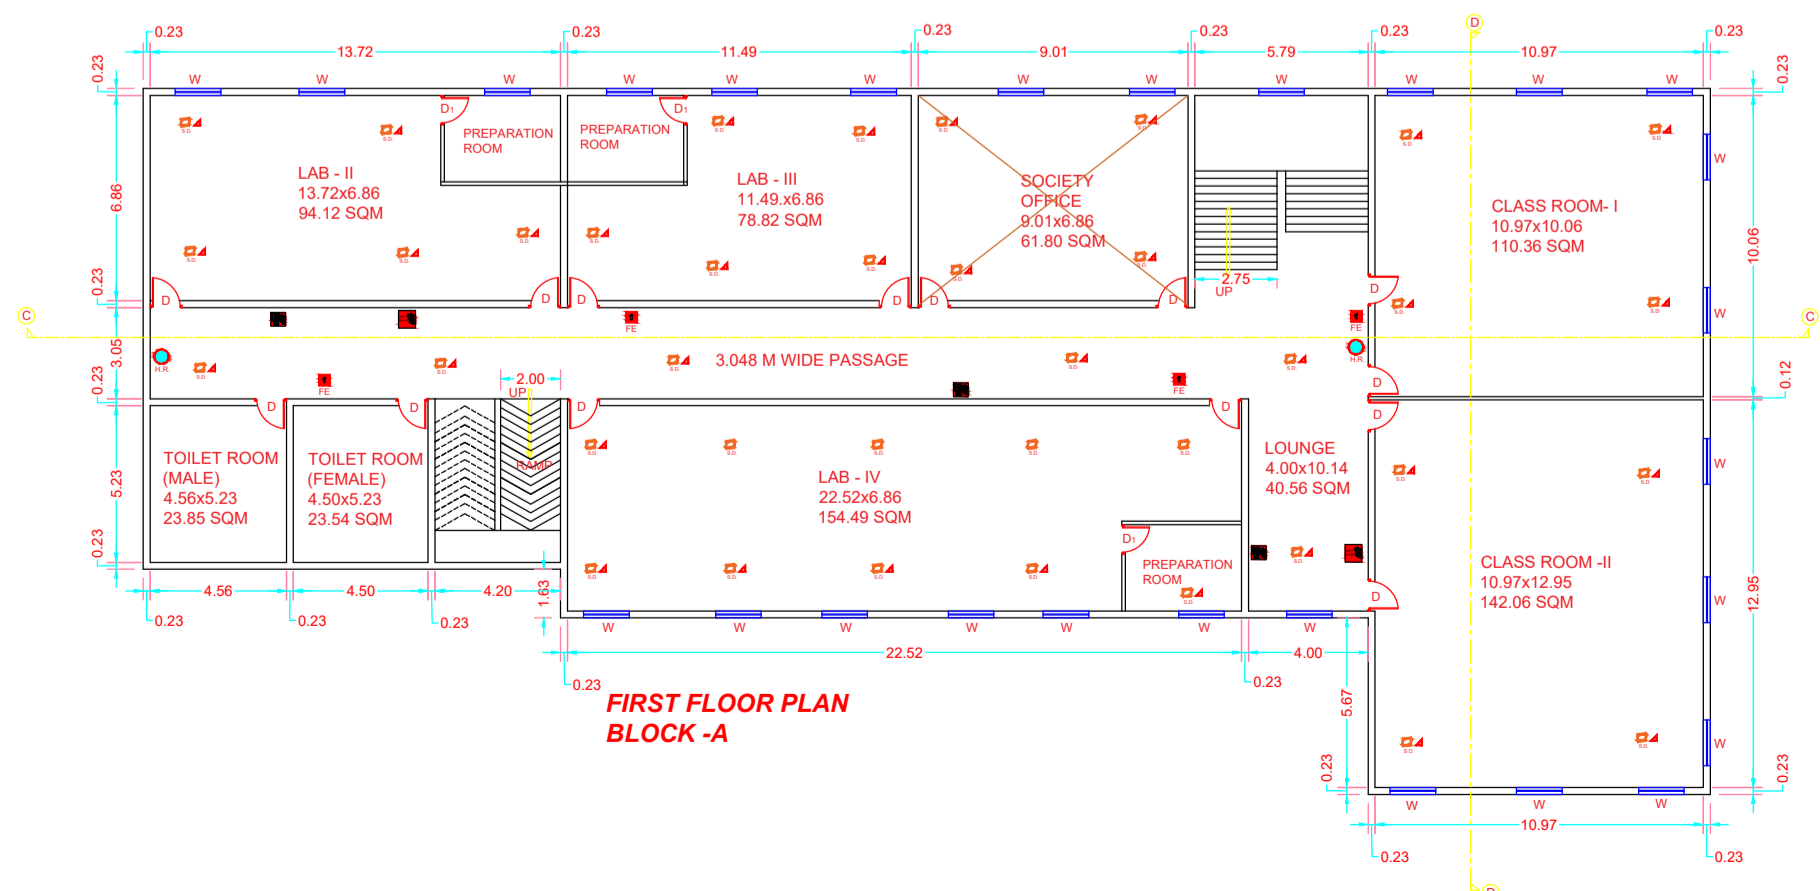

**FIRST FLOOR PLAN
BLOCK - A**

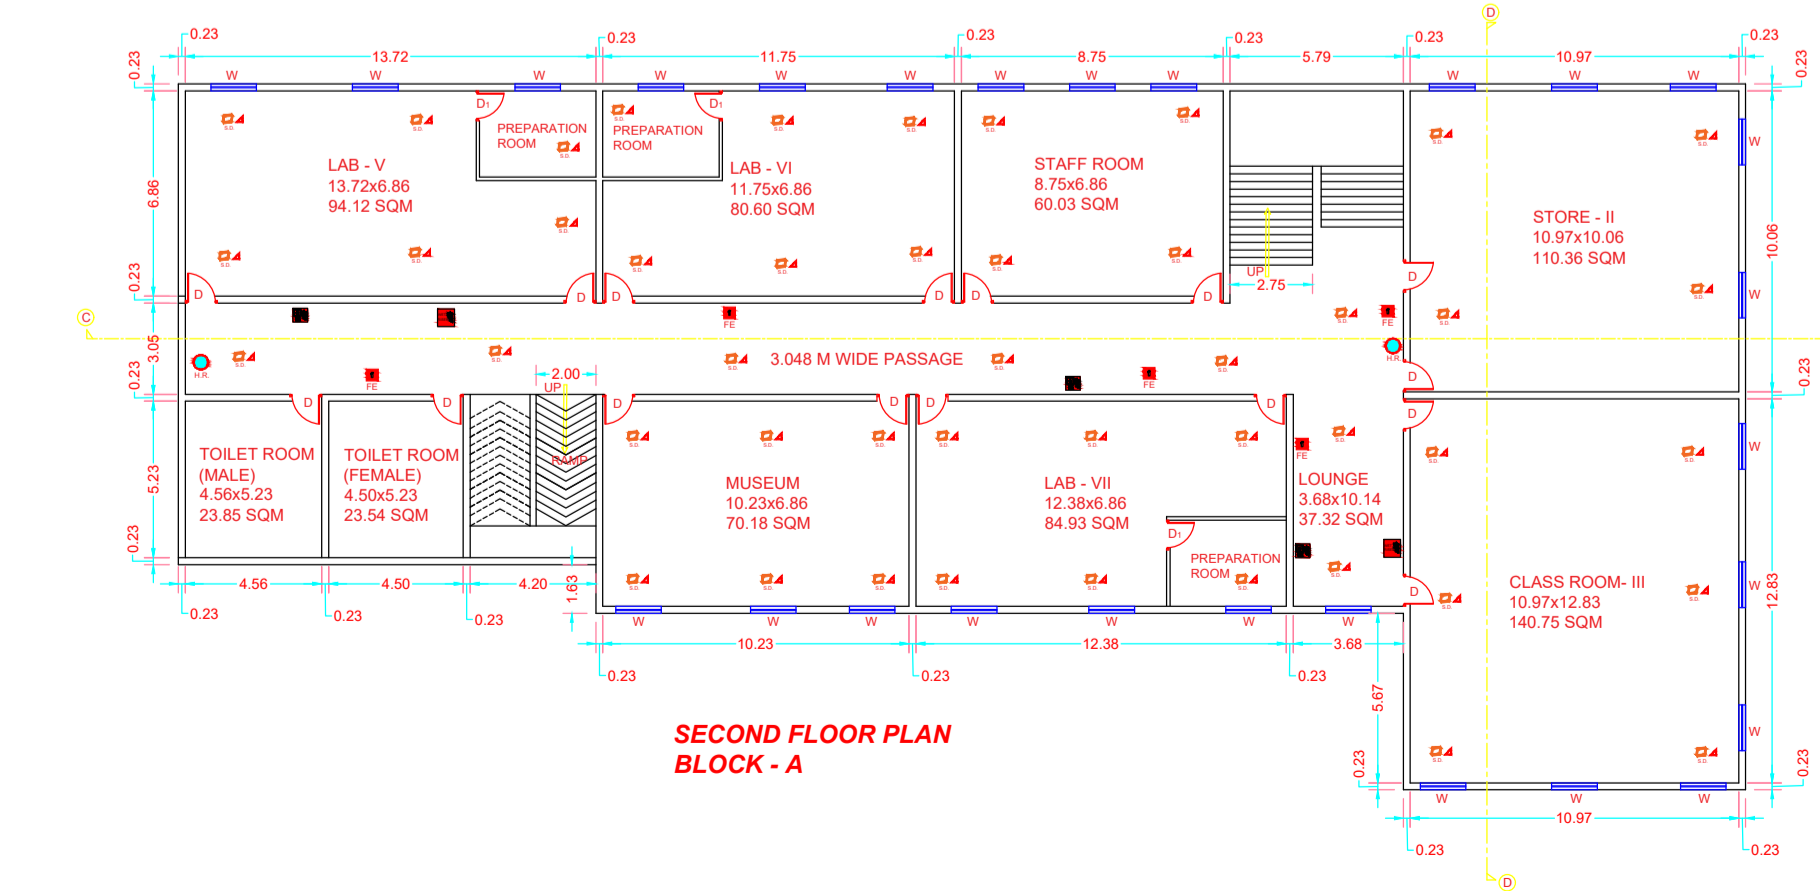

**SECOND FLOOR PLAN
BLOCK - A**

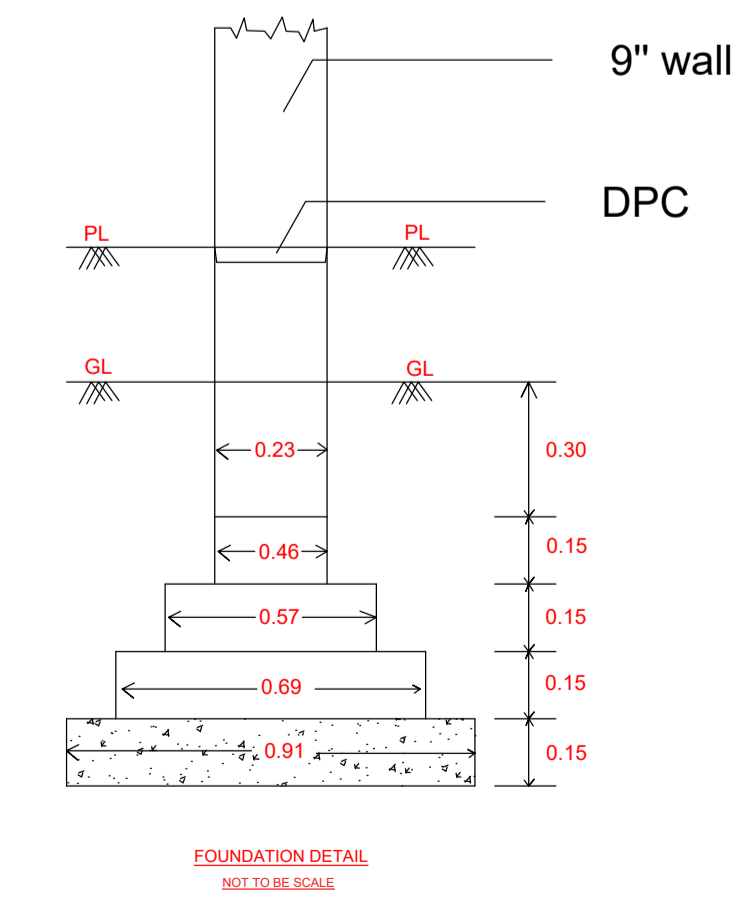

**FOUNDATION DETAIL
NOT TO BE SCALE**

SPACE FOR SANCTION

FIRE LEGENDS

SL.NO	DESCRIPTION	SYMBOLS	REMARKS
1.	FIRE EXTINGUISHER (F.E.)	■	
2.	HOSE REEL (H.R.)	○	
3.	SPRINKLERS	●	
4.	SMOKE DETECTOR (S.D.)	⊙	
5.	WET RISER	⊕	
6.	YARD HYDRANT	⊕	
7.	FIRE ALARM	■	
8.	WATER PUMP	■	
9.	UNDER GROUND WATER TANK	■	10,0000 LITER
10.	OVER HEAD WATER TANK	■	10,000 LITER

SPECIFICATION :

FOUNDATION	CEMENT & CONC. 1:4:8
WALLS	1st CLASS BRICKS IN WALL
DOORS/WINDOWS	IRON FRAMES & WOODEN
STAIRS	R.C.C. WORK
ROOF	R.C.C. SLAB
PLASTER	CEMENT & SAND MORTAR
FINISHING	WHITE & COLOUR WASHING

AREA STATEMENT	SQM	%AGE
TOTAL PLOT AREA	10069.00	100.00
EXISTING COVD. AREA BLOCK-A, L.G.F	970.58	9.64
EXISTING COVD. AREA BLOCK-A, U.G.F	1040.07	10.33
EXISTING COVD. AREA BLOCK-A, F.F	970.58	9.64
PROPOSED COVD. AREA BLOCK-A, S.F	970.58	9.64
ALL EXISTING & PROPOSED COVD. AREA BLOCK-A	3951.81	39.25
PROPOSED COVD. AREA BLOCK-B, G.F	63.61	0.63
PROPOSED COVD. AREA BLOCK-C, G.F	161.83	1.61
TOTAL OPEN AREA G.FLOOR	8803.49	87.43
TOTAL EXIST. & PROPOSED COVD. AREA ALL BLOCK (A+B+C) AND ALL FLOOR (LGF+UGF+FFSF)	4177.25	41.49
PERMISSIBLE COVD. AREA	10069.00	100.00
ARCHIVE FAR @1:00	4117.25	41.49

SCHEDULED OF DOORS/WINDOWS :

MD	MAIN DOOR	(3.000X2.438M)
D	DOOR	(1.218X2.134M)
D1	DOOR	(1.000X2.134M)
D2	DOOR	(1.142X2.134M)
W	WINDOW	(1.52X1.219M)
W1	WINDOW	(1.22X1.219M)
V	VENTILATOR	(0.61X0.6 M)
V2	VENTILATOR	

REFERENCE :

PROPOSED CONSTRUCTION	══
OTHER PROPERTY	══
DRAINAGE WORK	══

TITLE :
EXISTING & PROPOSED BUILDING PLAN ON KHATA NO - 69, 211, 214. KHASRA NO - 52, 54, 55. TOTAL PLOT AREA 1.0069 HECTARE (10069.00 SQM). SITUATED AT VILL. GAMARI, PO. MALPURA, AGRA-JAGNER ROAD, AGRA, U.P 283012. BELONGING TO - SHYAMA SHYAM INSTITUTE OF MEDICAL SCIENCE & RESEARCH CENTER


OWNER'S :
SHRI SHYAMA SHYAM CHARITABLE TRUST
101, JR SILVER ESTATE, NEAR KAMAYANI HOSPITAL, AGRA U.P. 283012

NORTH :
N










SCALE : 1:200
FILE NAME :
DRN BY :
OWNER'S SIGN :
PAGE NO - 12

ARCHITECTS :

SPACE FOR SANCTION

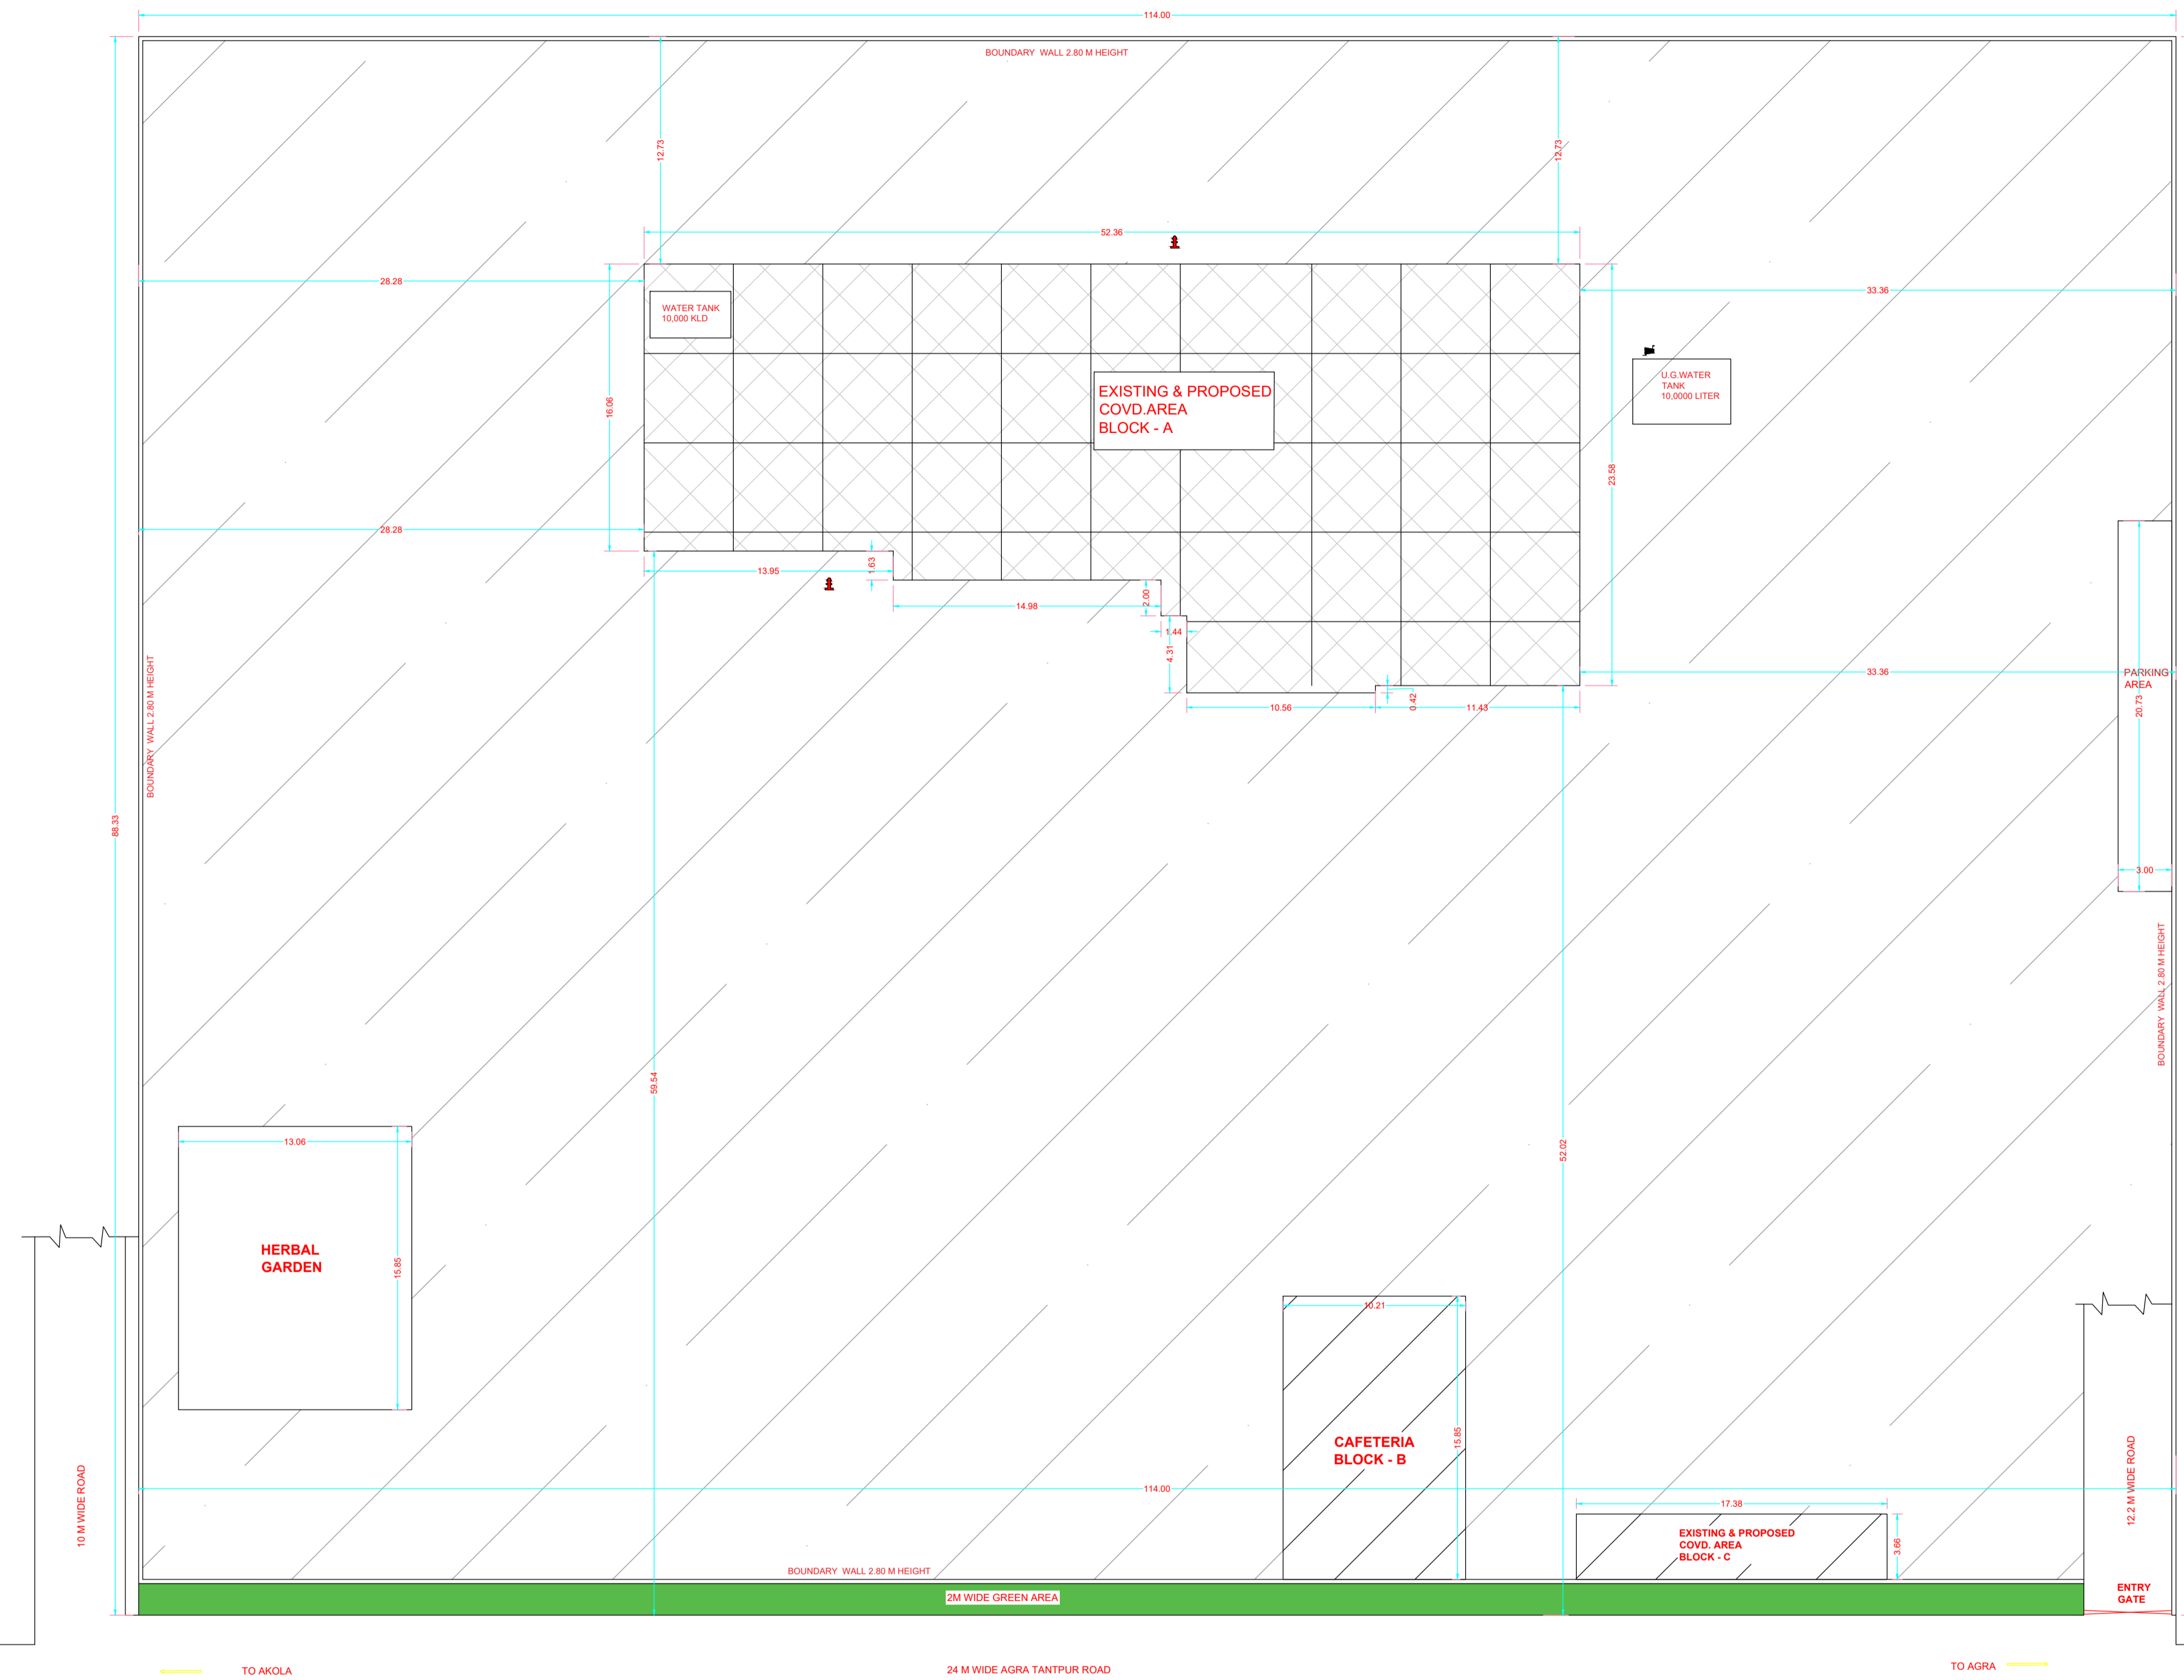

SITE PLAN

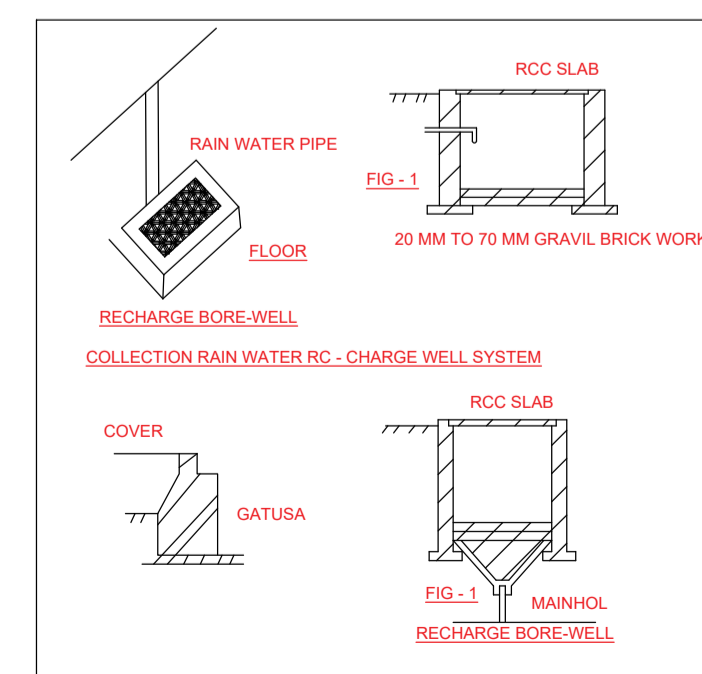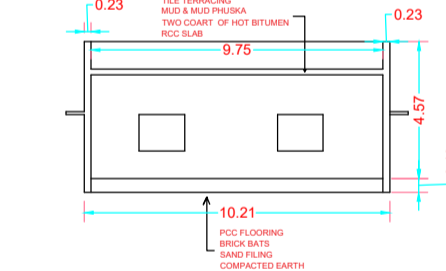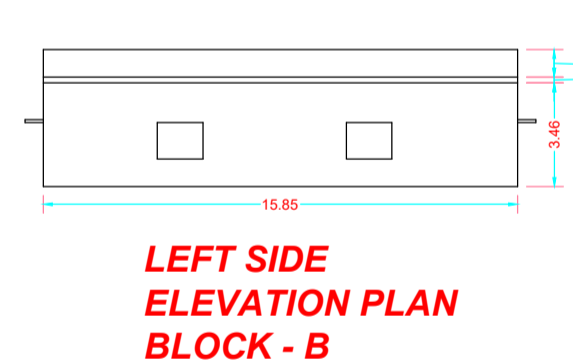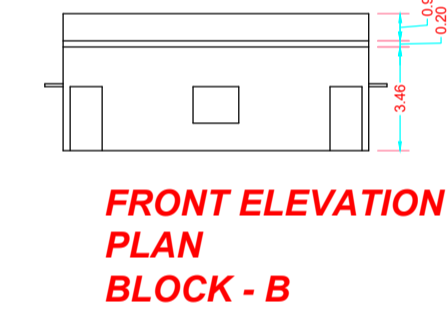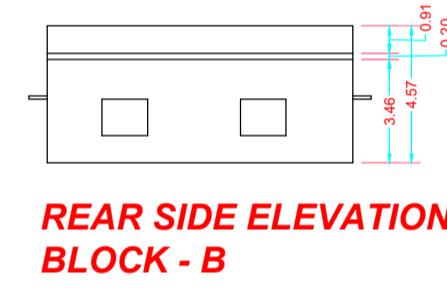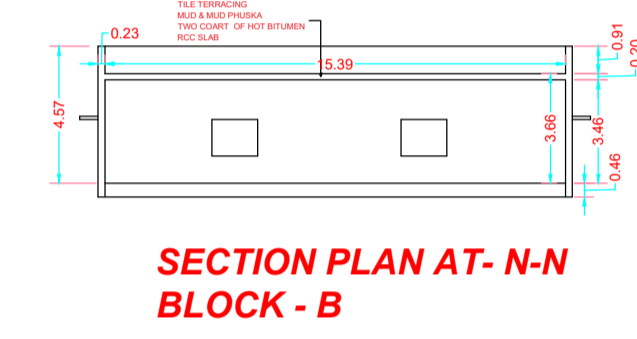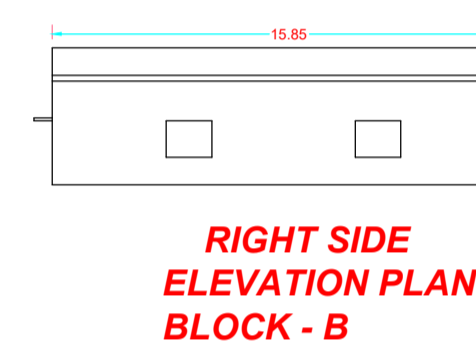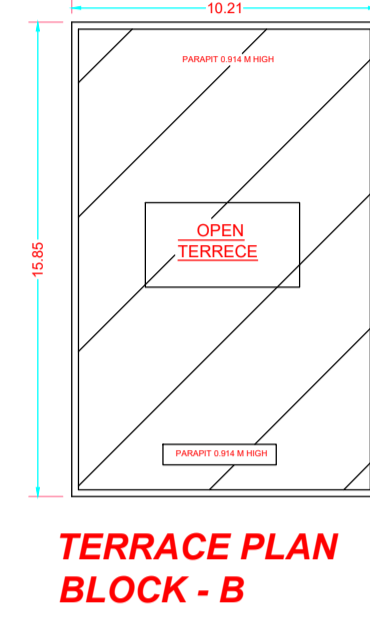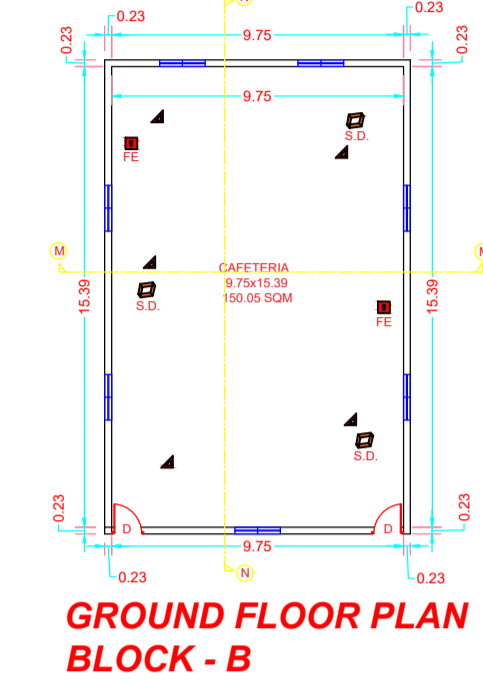

FIRE LEGENDS

SL.NO	DESCRIPTION	SYMBOLS	REMARKS
1.	FIRE EXTINGUISHER (F.E.)	■	
2.	HOSE REEL (H.R.)	○	
3.	SPRINKLERS	●	
4.	SMOKE DETECTOR (S.D.)	▲	
5.	WET RISER	■	
6.	YARD HYDRANT	■	
7.	FIRE ALARM	■	
8.	WATER PUMP	■	
9.	UNDER GROUND WATER TANK	■	10,0000 LITER
10.	OVER HEAD WATER TANK	■	10,000 LITER

SPECIFICATION :

FOUNDATION	CEMENT & CONC. 1:4:8
WALLS	1st CLASS BRICKS IN WALL
DOORS/WINDOWS	IRON FRAMES & WOODEN
STAIRS	R.C.C. WORK
ROOF	R.C.C. SLAB
PLASTER	CEMENT & SAND MORTAR
FINISHING	WHITE & COLOUR WASHING

AREA STATEMENT

	SQM	%AGE
TOTAL PLOT AREA	10069.00	100.00
EXISTING COVID AREA BLOCK-A, L.G.F	970.58	9.64
EXISTING COVID AREA BLOCK-A, U.G.F	1040.07	10.33
EXISTING COVID AREA BLOCK-A, F.F	970.58	9.64
PROPOSED COVID AREA BLOCK-A, S.F	970.58	9.64
ALL EXISTING & PROPOSED COVID AREA BLOCK-A	3951.81	39.25
PROPOSED COVID AREA BLOCK-B, G.F	63.61	0.63
PROPOSED COVID AREA BLOCK-C, G.F	161.83	1.61
TOTAL OPEN AREA G.FLOOR	8803.49	87.43
TOTAL EXIST. & PROPOSED COVID AREA ALL BLOCK (A+B+C) AND ALL FLOOR (LGF+UGF+FF+SF)	4177.25	41.49
PERMISSIBLE COVID AREA	10069.00	100.00
ARCHIVE FAR @1.00	41177.25	41.49

SCHEDULED OF DOORS/WINDOWS :

MD	MAIN DOOR	(3.000X2.438M)
D	DOOR	(1.218X2.134M)
D1	DOOR	(1.000X2.134M)
D2	DOOR	(1.914X2.134M)
W	WINDOW	(1.52X1.219M)
W1	WINDOW	(1.22X1.219M)
V	VENTILATOR	(0.61X0.6 M)
V1	VENTILATOR	
V2	VENTILATOR	

REFERENCE :

PROPOSED CONSTRUCTION	══
OTHER PROPERTY	══
DRAINAGE WORK	══

TITLE :
 EXISTING & PROPOSED BUILDING PLAN ON KHATA NO - 69.211.214. KHASRA NO - 52.54.55. TOTAL PLOT AREA 1.0069 HECTARE (10069.00 SQM).
 SITUATED AT VILL- GAMARI, PO- MALPURA, AGRA-JAGNER ROAD, AGRA, U.P 283012.
 BELONGING TO - SHYAMA SHYAM INSTITUTE OF MEDICAL SCIENCE & RESEARCH CENTER

OWNER'S :
 SHRI SHYAMA SHYAM CHARITABLE TRUST
 101, JR SILVER ESTATE, NEAR KAMAYANI HOSPITAL, AGRA U.P. 283012

NORTH :
N
 OWNER'S SIGN

SCALE : 1:200
 FILE NAME :
 DRN BY :

ARCHITECTS :

SCALE	: 1:200	PAGE NO - 2/2
FILE NAME	:	
DRN BY	:	
ARCHITECTS :		