






KEY PLAN
NOT TO SCALE

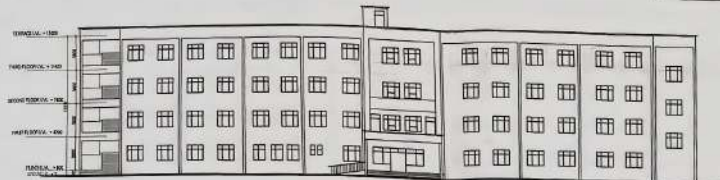


FRONT ELEVATION
(SCALE: 1:100)

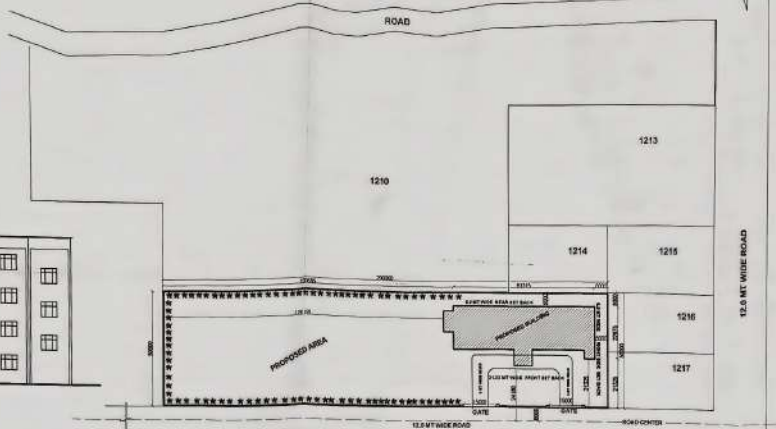


SITE PLAN
(SCALE: 1:25)

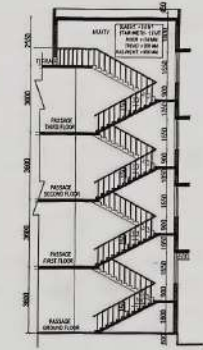

SECTION A
(SCALE: 1:50)

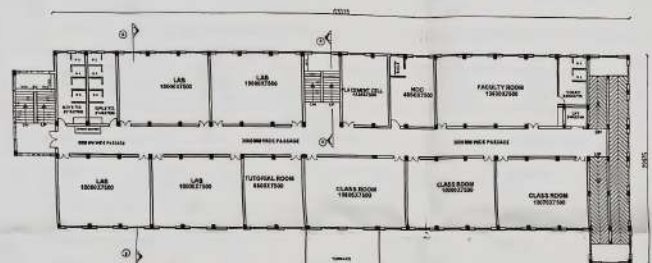


SECOND FLOOR PLAN
(SCALE: 1:100)

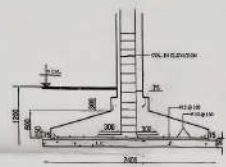


FOUNDATION DETAIL
(SCALE: 1:25)




(for 230 mm th brick wall)
(scale: 1:25)

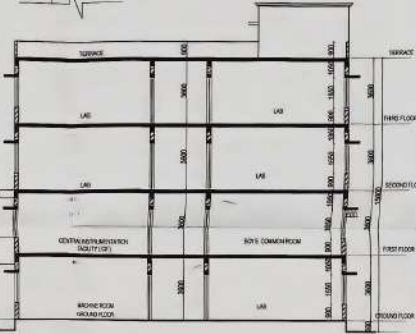


SECTION BB
(SCALE: 1:50)

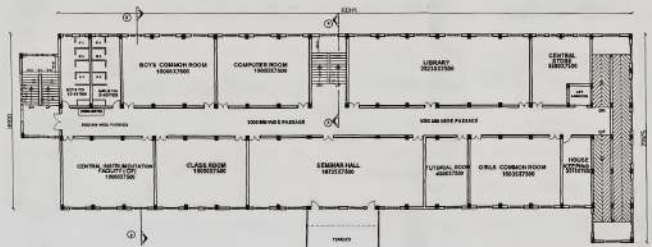

FIRST FLOOR PLAN
(SCALE: 1:100)

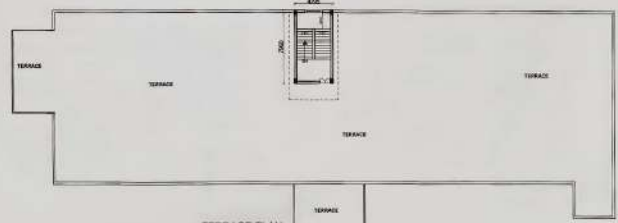


TERRACE PLAN
(SCALE: 1:100)

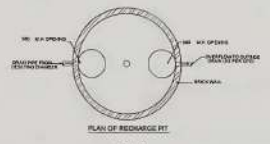


PLAN OF RECHARGE PIT



RAIN WATER HARVESTING

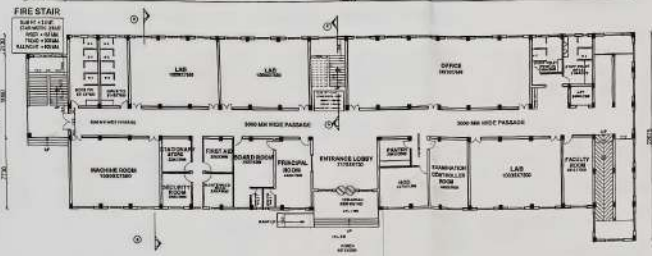

GROUND FLOOR PLAN
(SCALE: 1:100)

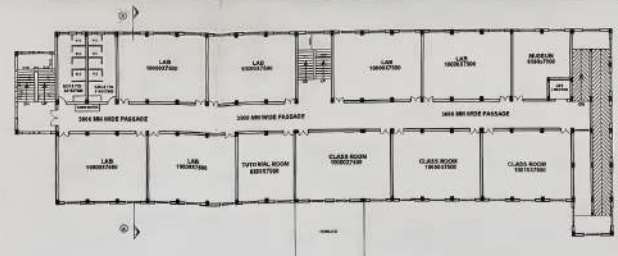

THIRD FLOOR PLAN
(SCALE: 1:100)

project :-
PROPOSED BUILDING PLAN OF CHAUDHARY
CHARAN SINGH COLLEGE OF PHARMACY
AT GATA. NO.-1210/2.502 H
VILLAGE - BARDARI POST-MARKAMAU
TEHSIL- SIRAULI, GAUSPUR.
DISTT.- BARABANKI (U.P.)

DRG. TITLE
SUBMISSION DRAWING

AREA STATEMENT -

1. TOTAL LAND AREA	- 10000.00 SQ. MT.
2. PERMISSIBLE GROUND COVERAGE (10000.00X80%)	- 8000.00 SQ. MT.
3. PERMISSIBLE F. A. R. (16770.00 X 1.5)	- 15000.00 SQ. MT.
4. PROPOSED COVERED AREA ON GROUND FLOOR	- 1278.00 SQ. MT.
5. COVID AREA ON FIRST FLOOR	- 1235.00 SQ. MT.
6. COVID AREA ON SECOND FLOOR	- 1235.00 SQ. MT.
7. COVID AREA ON THIRD FLOOR	- 1235.00 SQ. MT.
8. COVID AREA ON MUMTY	- 55.00 SQ. MT.
9. TOTAL COVID AREA	- 3855.00 SQ. MT.
OPEN AREA	- 6666.00 SQ. MT.

GREEN AREA - 15000 X 20% = 3000.00 SQ. MT.
NO. OF TREES - 125 NOS.
(PER HECTOR - 125 TREE)

PARKING SPACE
ECS (Equivalent car space) - 620/23 = 269.56
270 NOS.
REQUIRED CAR PARKING - 4880X1/100 = 48.8 (50 CAR)
1 BIKE REQUIRED SPACE - 2.0 SQ. MT

12/09/2022
10/10/2022
Date of issue of drawing
Date of submission of drawing

date:- SEP. 2022
scale:- AS MENTIONED
north:-

architect- AWADHESH KUMAR
B. ARCH
dealt by

architectural consultant-
AWADHESH KR. & ASSOCIATES
architects, engineers & interior designers

D-226, VIHARI KHAND, GOMTI NAGAR, LUCKNOW
Ph. - 5453000000