


SITE PLAN (SCALE 1:500)

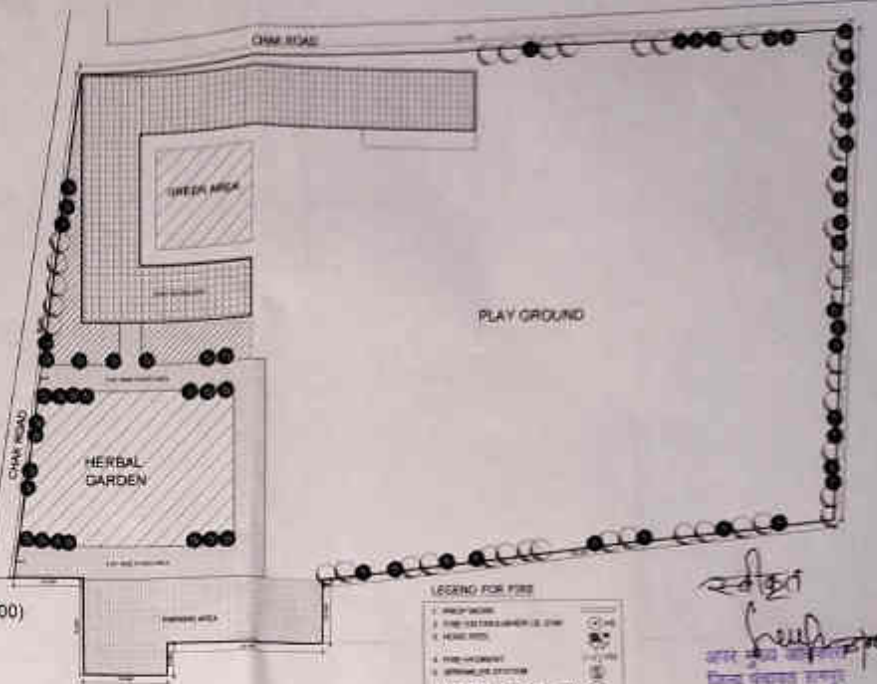

- LEGEND FOR FIRE**
1. FIRE ALARM
 2. FIRE EXTINGUISHER
 3. FIRE HOSE
 4. FIRE EXTINGUISHER
 5. FIRE EXTINGUISHER
- NOTES**
1. ALL FIRE EXTINGUISHERS SHALL BE MAINTAINED BY THE FIRE DEPARTMENT.
 2. ALL FIRE EXTINGUISHERS SHALL BE MAINTAINED BY THE FIRE DEPARTMENT.

AREA STATEMENT
 PLOT AREA = 14000 SQMT
 GROUND FLOOR AREA = 1528.30 SQMT
 FIRST FLOOR AREA = 1528.30 SQMT
 TOTAL COVERED AREA = 3056.60 SQMT

ARCHITECT'S SIGNATURE
 PRIVANK JACHARI
 (Architect)
 B.A.R.C.H
 REG. NO. GA/2014/45017

OWNER'S SIGNATURE
 Vice President
 Omansh Gaurya Vikas
 Sansthan Ramdur U.P.

PROPOSED BUILDING PLAN OF BHAWANDEVI
 INSTITUTE OF PHARMACY, THROUGH UTKARSH
 GRAMYA VIKAS SANSTHAN
 SITE AT VILLAGE MEDHA NAUGA KADEEM
 TEHSIL MILAK DISTT. RAMPUR PIN. 246901


TITLE
 SITE FLOOR PLANS

SCALE
 1:300 (1:500)

DATE

DRAWING NO.

NORTH / REVISION NO.

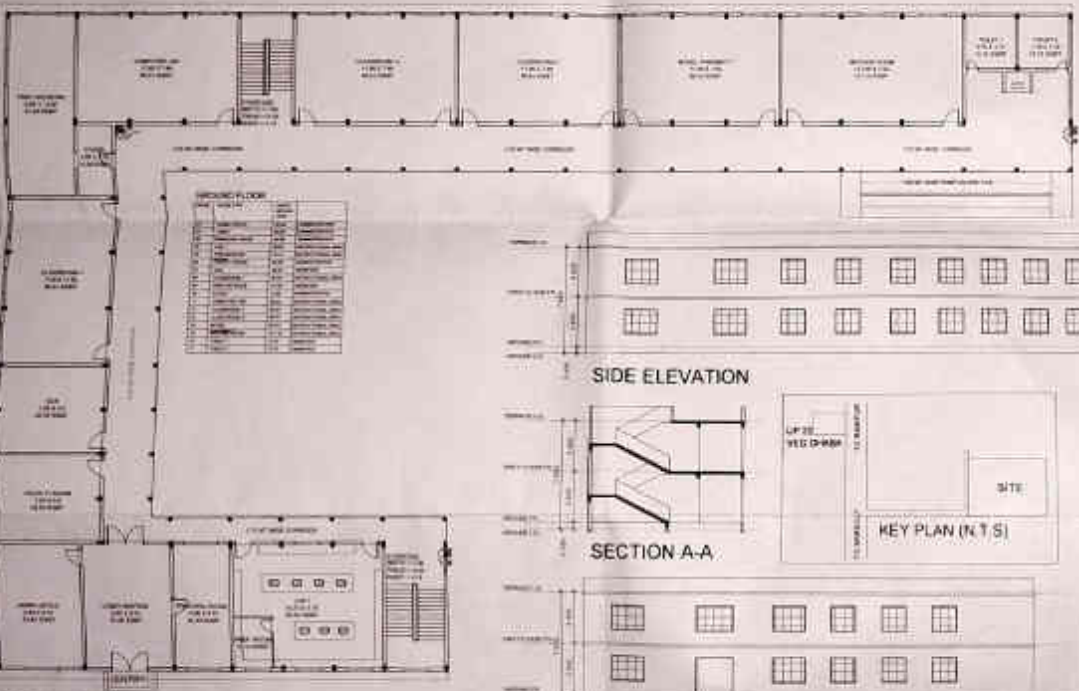


SIDE ELEVATION

SECTION A-A

KEY PLAN (N.T.S)

ELEVATION

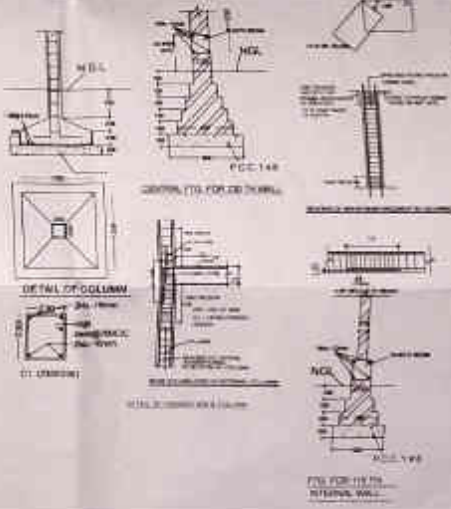

REMARKS

1. ALL WORK SHALL BE DONE AS PER THE DRAWING.

2. ALL WORK SHALL BE DONE AS PER THE DRAWING.