

**PROJECT:-**  
**BUILDING PLAN OF GYANDEEP COLLEGE**  
**OF PHARMACY SITUATED AT VILL.-**  
**NEWADA, POST-TADIYAWAN, HARDOI.**  
**(U.P.) -241404., GATA NO. - 605,607.**

**AREA DETAIL**

1	TOTAL LAND AREA-	8100.00 SQM.
2	GROUND FLOOR COV. AREA	1338.35 SQM.
3	FIRST FLOOR COV. AREA	1338.35 SQM.
4	SECOND FLOOR COV. AREA	198.99 SQM.
5	TOTAL COVERED AREA	2875.29 SQM.
6	CARPET AREA PERCENTAGE (CORRIDOR, RAMP & STAIRCASE EN.) <b>GROUND FLOOR</b>	28.41 %
7	CARPET AREA PERCENTAGE (CORRIDOR, RAMP & STAIRCASE EN.) <b>FIRST FLOOR</b>	28.75 %

**NOTES:-**

1. ALL DIMENSIONS ARE IN METERS UNLESS OTHERWISE SPECIFIED.
2. ALL WALLS ARE 230MM THICK UNLESS OTHERWISE SPECIFIED.
3. ALL DOORS ARE 2100MM HIGH AND 900MM WIDE UNLESS OTHERWISE SPECIFIED.
4. ALL WINDOWS ARE 2100MM HIGH AND 900MM WIDE UNLESS OTHERWISE SPECIFIED.
5. ALL STAIRS ARE 1800MM WIDE UNLESS OTHERWISE SPECIFIED.
6. ALL TOILETS ARE 2000MM X 1500MM UNLESS OTHERWISE SPECIFIED.
7. ALL CORRIDORS ARE 3000MM WIDE UNLESS OTHERWISE SPECIFIED.
8. ALL TERRACES ARE 150MM BELOW FINISH LEVEL UNLESS OTHERWISE SPECIFIED.
9. ALL ROOFS ARE 150MM BELOW FINISH LEVEL UNLESS OTHERWISE SPECIFIED.
10. ALL FLOORS ARE 150MM ABOVE FINISH LEVEL UNLESS OTHERWISE SPECIFIED.
11. ALL WALLS ARE TO BE FINISHED WITH WHITE WASH UNLESS OTHERWISE SPECIFIED.
12. ALL FLOORS ARE TO BE FINISHED WITH POLISHED BLENDED MARBLE UNLESS OTHERWISE SPECIFIED.
13. ALL CEILING ARE TO BE FINISHED WITH POP UNLESS OTHERWISE SPECIFIED.
14. ALL LIGHTS ARE TO BE PROVIDED AS PER ARCHITECT'S DRAWING UNLESS OTHERWISE SPECIFIED.
15. ALL WATER SUPPLY ARE TO BE PROVIDED AS PER ARCHITECT'S DRAWING UNLESS OTHERWISE SPECIFIED.
16. ALL SEWERAGE ARE TO BE PROVIDED AS PER ARCHITECT'S DRAWING UNLESS OTHERWISE SPECIFIED.
17. ALL ELECTRICAL WIRING ARE TO BE PROVIDED AS PER ARCHITECT'S DRAWING UNLESS OTHERWISE SPECIFIED.
18. ALL TELEPHONE WIRING ARE TO BE PROVIDED AS PER ARCHITECT'S DRAWING UNLESS OTHERWISE SPECIFIED.
19. ALL AIR CONDITIONING ARE TO BE PROVIDED AS PER ARCHITECT'S DRAWING UNLESS OTHERWISE SPECIFIED.
20. ALL LIFT ARE TO BE PROVIDED AS PER ARCHITECT'S DRAWING UNLESS OTHERWISE SPECIFIED.

**LEGEND FOR FIRE SAFETY**

SYMBOL	DESCRIPTION	SYMBOL	DESCRIPTION
1	FIRE ALARM CABLE	1	AUTOMATIC DETECTION & ALARM SYSTEM
2	M.P.C. PRESSURE SPRINKLER	2	SPRINKLER SYSTEM
3	M.P.C. SPRINKLER	3	WET RISER
4	EXTINGUISHER	4	EXTINGUISHER
5	FIRE ALARM	5	TERRACE PUMP ON LINE
6	BATTERY VALUE	6	STEEL PUMP (AUTOMATIC) ON LINE
7	M.P.C. SPRINKLER	7	STEEL PUMP (MANUAL) ON LINE
8	M.P.C. SPRINKLER	8	LOCKED PUMP (AUTOMATIC) ON LINE
9	M.P.C. SPRINKLER	9	UNDER HEAD TANK ON LINE
10	F.I.S. WATER MAINS FIRE EXTINGUISHER & T.M. PUMP F.L.	10	WIRE MESH
11	40 Kg. CO2 TYPE FIRE EXTINGUISHER & T.M. PUMP F.L.	11	BASE BRACKETS
12	40 Kg. CO2 TYPE FIRE EXTINGUISHER & T.M. PUMP F.L.	12	DELIVERY HOSE ROLL
13	40 Kg. CO2 TYPE FIRE EXTINGUISHER & T.M. PUMP F.L.	13	FIRE FRONT
14	40 Kg. CO2 TYPE FIRE EXTINGUISHER & T.M. PUMP F.L.	14	100 MM Ø PIPE
15	40 Kg. CO2 TYPE FIRE EXTINGUISHER & T.M. PUMP F.L.	15	100 MM Ø PIPE

1 SEWER LINE SHOWN THUS

2 RAIN WATER PIPE

3 RAIN WATER LINE

100 MM Ø R.W.P.

**DOOR / WINDOW DETAIL**




S.No	TYPE	SIZE	SILL	LINTEL
1	D	1200X2550	0	2550
2	D1	1050X2100	0	2100
3	D2	750X2100	0	2100
4	D/W	2100X2550	0	2550
5	W	2400X1500	1050	2550
6	W1	1500X2250	300	2550
7	V	900X900	1650	2550

**OWNER SIGN**


**Manager**  
 Gyandeep College of Pharmacy  
 Newada Tadiyawan (Hardoi)

**ARCHITECT/ENGINEER SIGN:-**


HANSHU TRIPATHI  
 ARCHITECT  
 REG. No.-CA/2016/0097

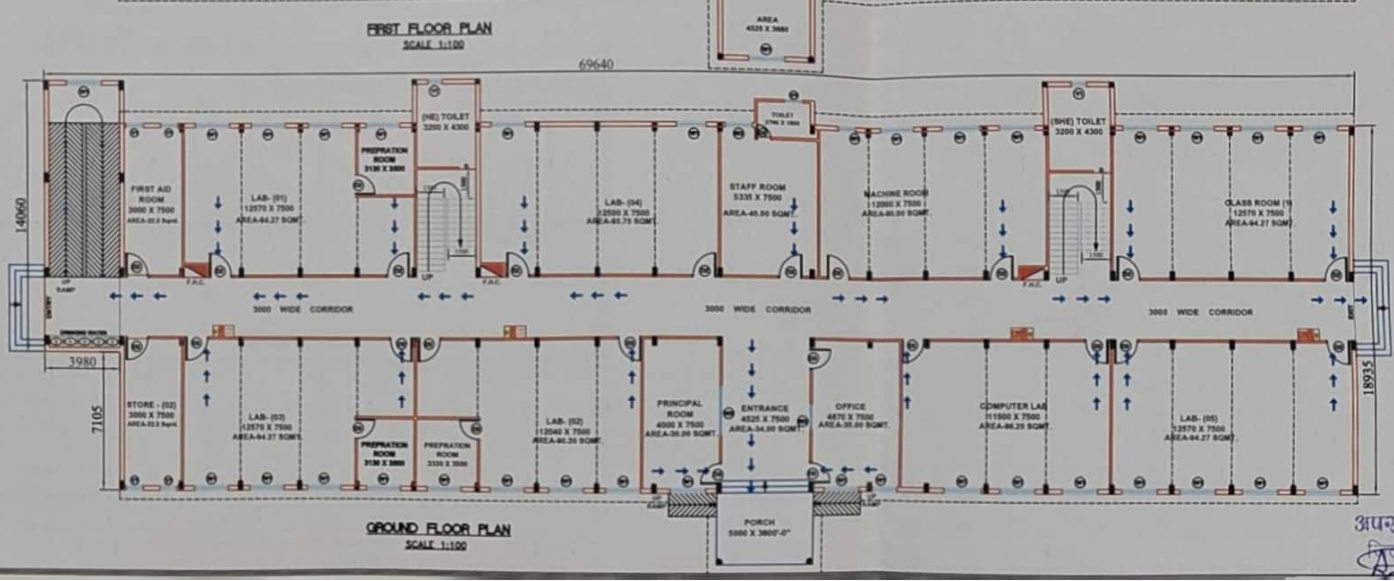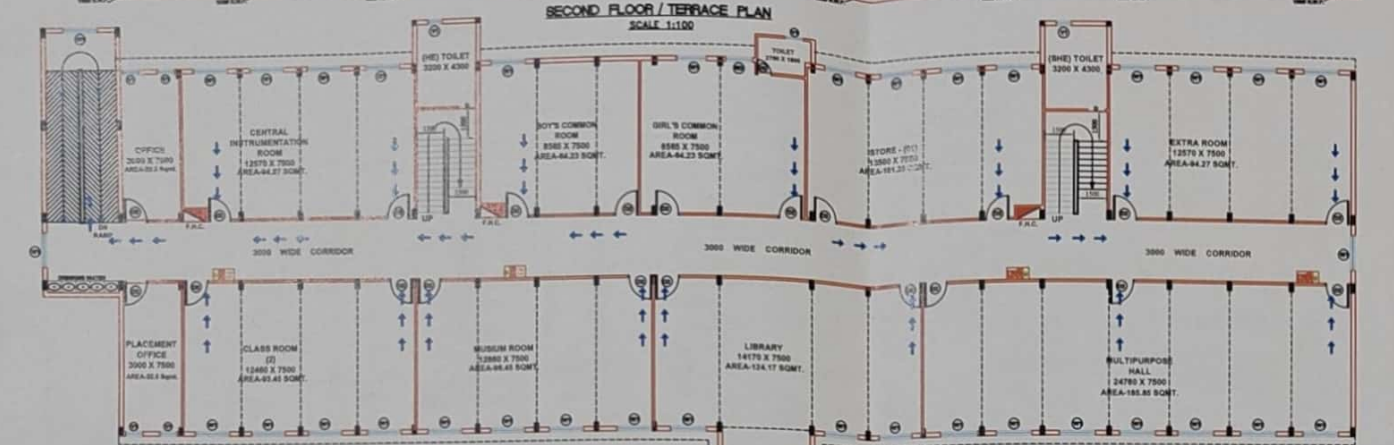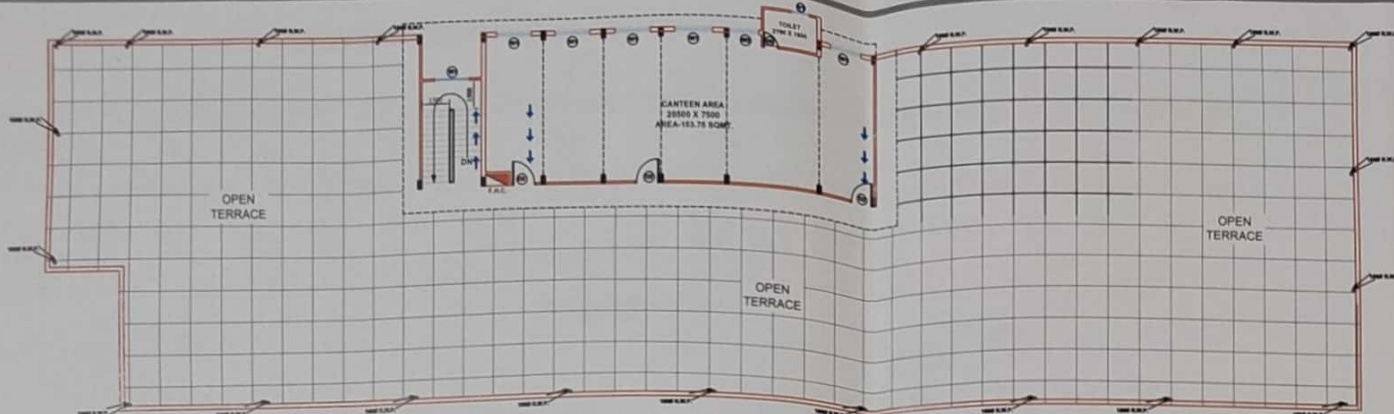

अपर मुख्य अधिकारी  
 पंचायत, हरदोई

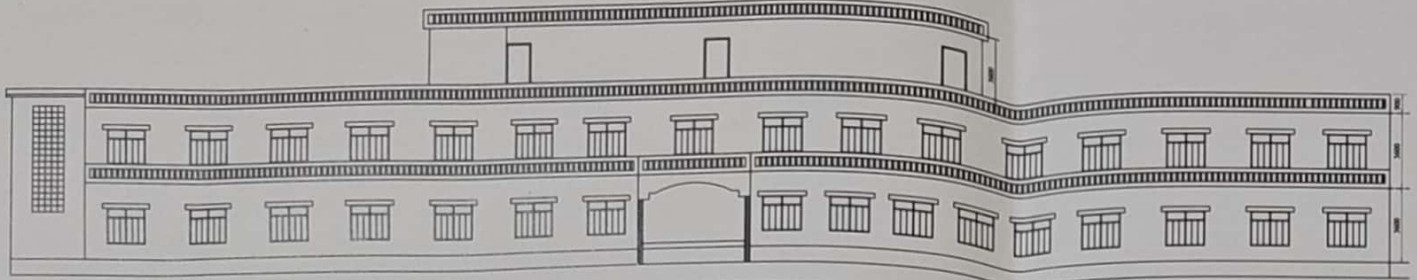


FRONT ELEVATION BLOCK - A  
SCALE 1:100

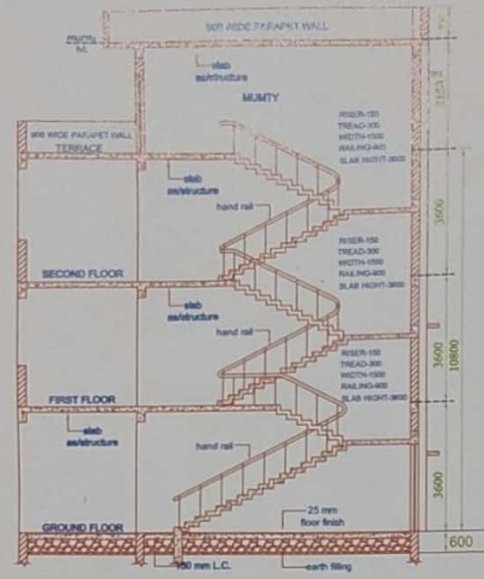


SECTION AT AA' SCALE 1:50




LOCATION PLAN NOT TO SCALE

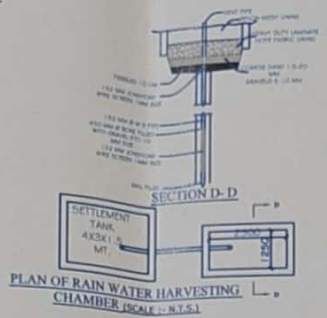

PLAN OF RAIN WATER HARVESTING CHAMBER (SCALE - NOT TO SCALE)

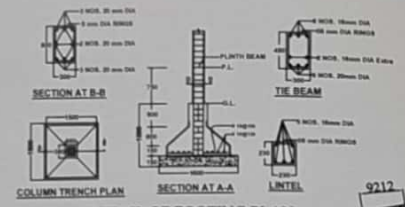

DETAIL OF FOOTING PLAN SCALE - NOT TO SCALE

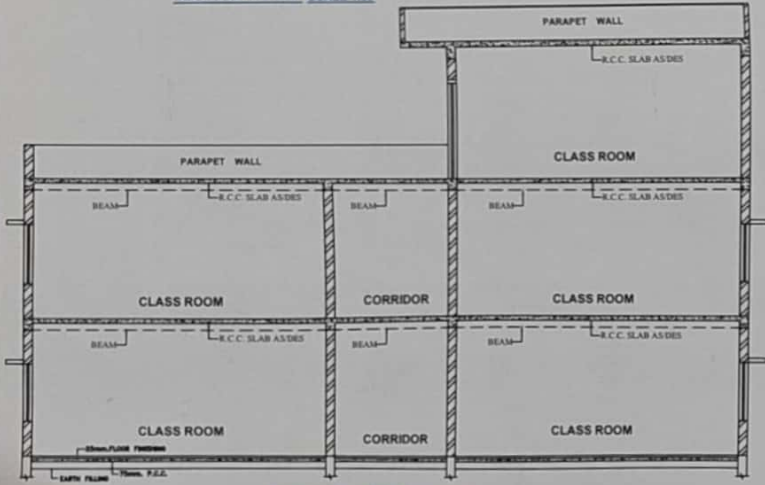

SECTION AT X-X' SCALE 1:50



SITE PLAN SCALE 1:400

**PROJECT:-**  
BUILDING PLAN OF GYANDEEP COLLEGE  
OF PHARMACY SITUATED AT VILL.-  
NEWADA, POST-TADIYAWAN, HARDOI,  
(U.P.) -241404., GATA NO.- 605,607.

AREA DETAIL		
1	TOTAL LAND AREA	8100.00 SQ.M.
2	GROUND FLOOR COV. AREA	1338.24 SQ.M.
3	FIRST FLOOR COV. AREA	1338.24 SQ.M.
4	SECOND FLOOR COV. AREA	106.50 SQ.M.
5	TOTAL COVERED AREA	3873.20 SQ.M.
6	FULL FLOOR	
7	CARPET AREA PERCENTAGE (CORRIDOR, RAMP & STAIRCASE, EN) GROUND FLOOR	28.41 %
8	CARPET AREA PERCENTAGE (CORRIDOR, RAMP & STAIRCASE, EN) 1ST FLOOR	28.75 %

**NOTES**

1. ALL DIMENSIONS ARE IN METERS UNLESS OTHERWISE SPECIFIED.
2. ALL WORK SHALL BE DONE AS PER THE DRAWINGS AND SPECIFICATIONS.
3. ALL MATERIALS TO BE USED SHALL BE OF THE BEST QUALITY AND SHALL BE SUPPLIED BY THE CONTRACTOR.
4. ALL WORK SHALL BE DONE AS PER THE DRAWINGS AND SPECIFICATIONS.
LEGEND FOR FIRE SAFETY			
1	FIRE ALARM	2	FIRE ALARM
3	FIRE ALARM	4	FIRE ALARM
5	FIRE ALARM	6	FIRE ALARM
99	FIRE ALARM	100	FIRE ALARM

1 SEWER LINE SHOWN THUS --- □ ---  
2 RAIN WATER PIPE --- □ ---  
3 RAIN WATER LINE --- □ ---

DOOR / WINDOW DETAIL			
S.No	TYPE	SIZE	SILL / LINTEL
1	D	1200X2550	0 / 2550
2	D1	1050X2100	0 / 2100
3	D2	750X2100	0 / 2100
4	Dw	2100X2550	0 / 2550
5	W	2400X1500	1050 / 2550
6	W1	1500X2250	300 / 2550
7	V	900X900	1650 / 2550

**OWNER SIGN**  
  
**Manager**  
Gyandeep College of Pharmacy  
Newada Tadiyawan (HarDOI)  
**ARCHITECT/ENGINEER SIGN:-**

REG. NO. - CA/2016/88197