



SECTION X-X
SCALE 1:50

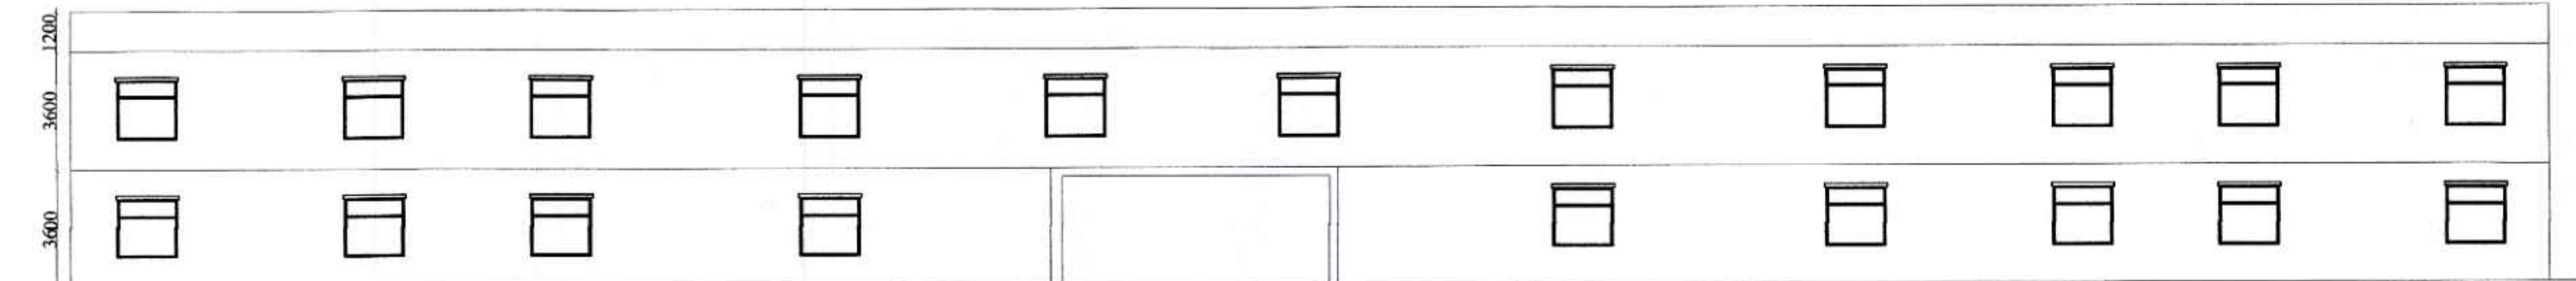


FRONT ELEVATION
SCALE-1:100

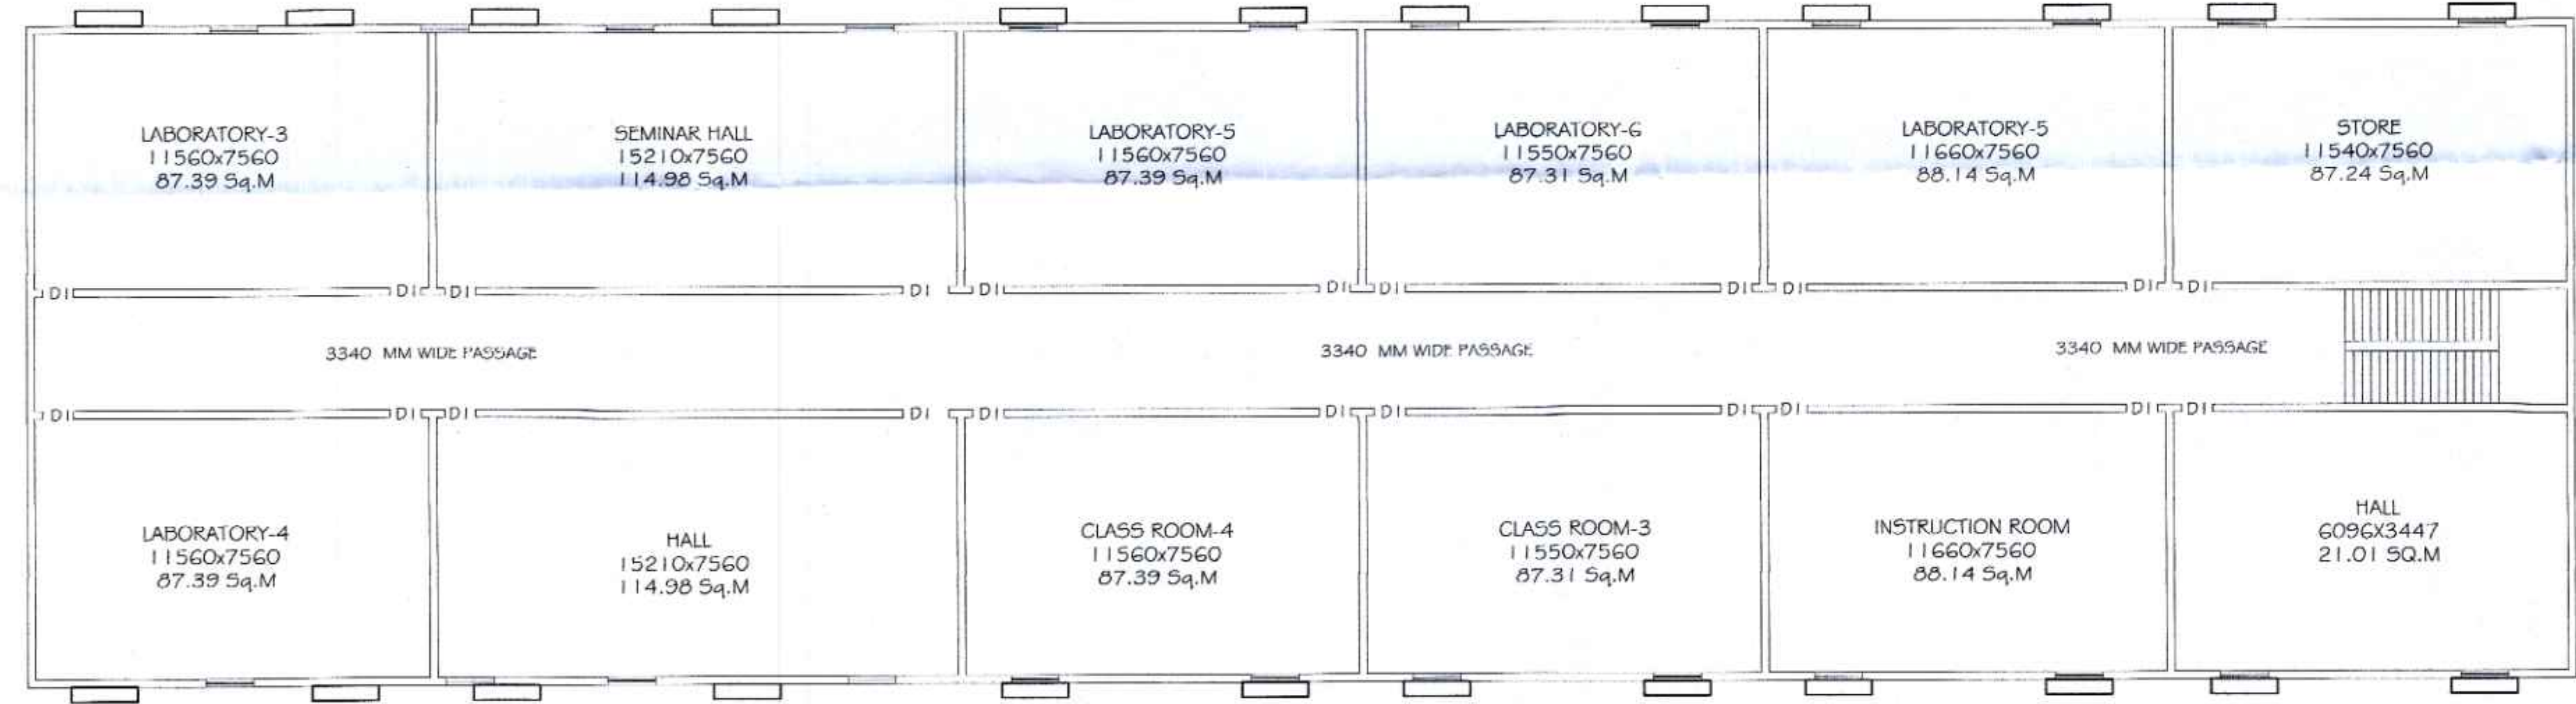



FIRST FLOOR PLAN
SCALE-1:100



GROUND FLOOR PLAN
SCALE-1:100

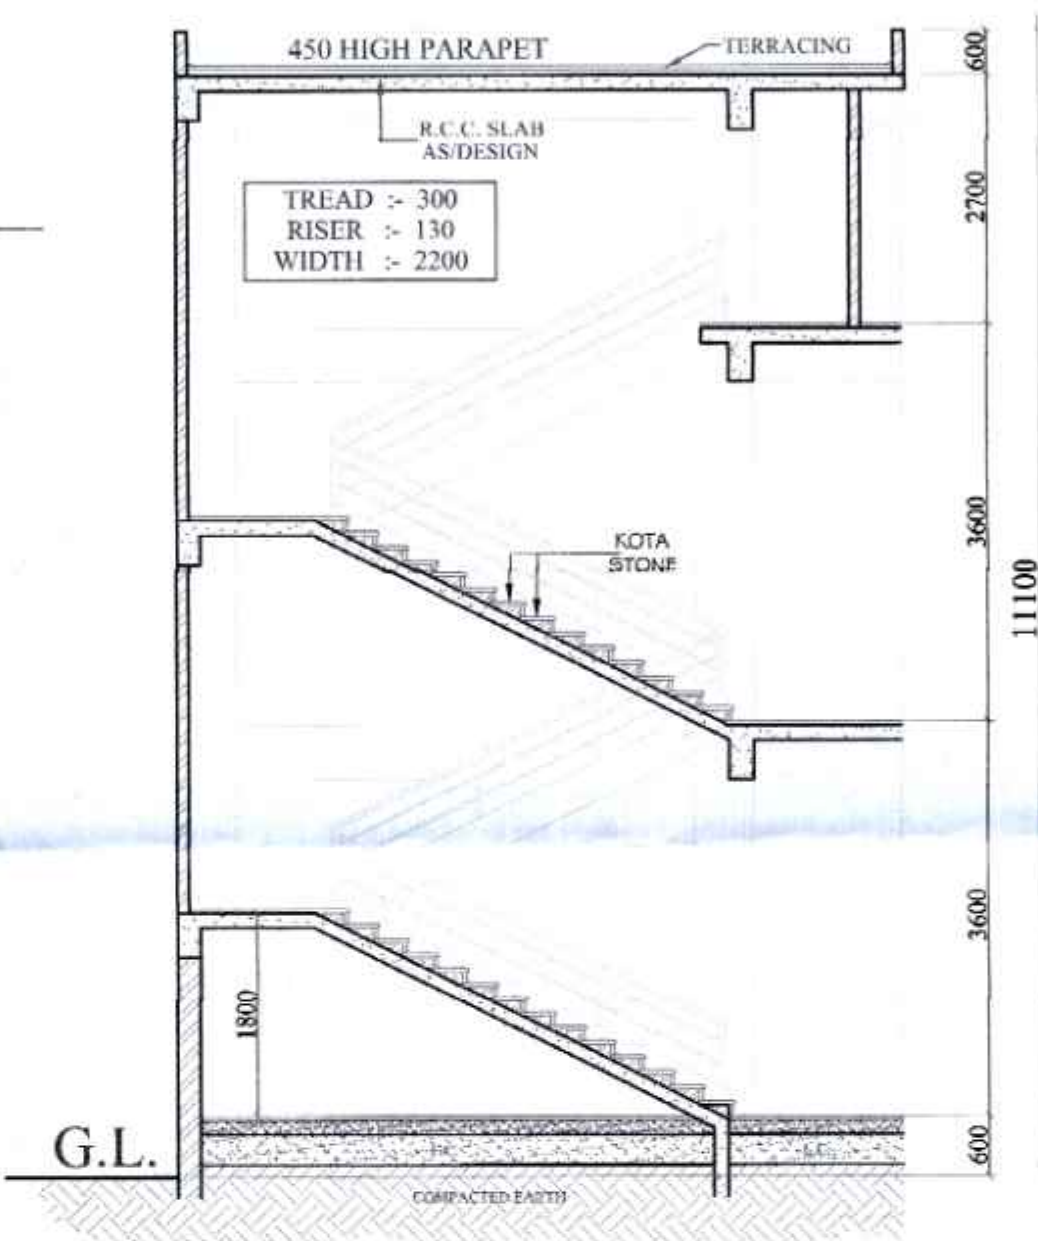

SECTION A-A'
SCALE 1:50

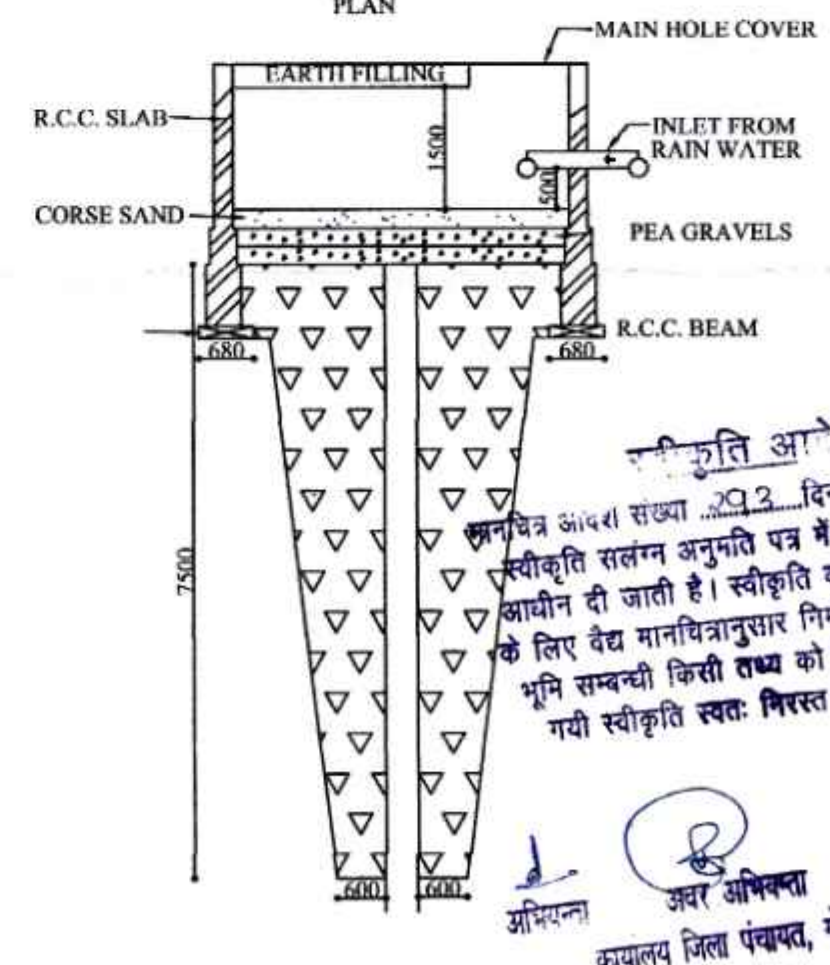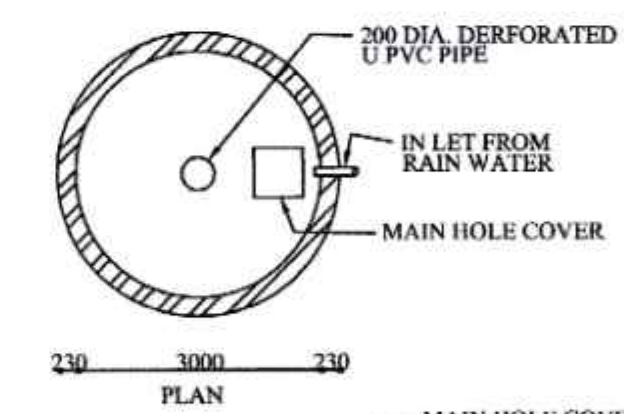

RAIN WATER
HARVESTING
DETAIL

NAME OF TRUST :		REENA VERMA EDUCATIONAL SOCIETY DISTT-LAKHIMPUR KHIRI STATE -U. P	
NAME OF THE INSTITUTE:		REENA VERMA COLLEGE OF PHARMACY	
SITUATION		VILLAGE-BAGHMARA POST -PARDHANIYA ,TEHSIL-GOLA DISTT-LAKHIMPUR KHIRI STATE -U. P	
PROGRAMME:		D.PHARMA	
GATA NO -199			
TOTAL AREA OF LAND=		10360.0 SQ.M	
SCHEDULE OF OPENINGS			
S.NO.	TYPE	WIDTH	SILL LVL. LINTEL LVL.
1.	D'	1800	0.00 2550
2.	D1	1200	0.00 2550
3.	D2	1000	2550 5400
AREA STATEMENTS			SQ. MT.
1	TOTAL PLOT AREA		10360.0
2	COVD AREA ON G.F		1455.05
3	COVD AREA ON F.F		1455.05
4	COVD AREA ON MUMTY		32.00
GRAND TOTAL			2942.10
GROUND COVERAGE % -		14.04 %	
ACHIEVED F.A.R.-		0.283	
INSTRUCTIONAL AREA			
CLASS ROOM - 1		= 88.08 SQ.M	
LABORATORY - 1		= 86.22 SQ.M	
LABORATORY - 2		= 86.22 SQ.M	
MACHINE RM		= 86.22 SQ.M	
LABORATORY - 3		= 87.39 SQ.M	
LABORATORY - 4		= 87.39 SQ.M	
LABORATORY - 5		= 87.39 SQ.M	
LIBRARY CUM READING RM		= 118.11 SQ.M	
SEMINAR HALL		= 114.98 SQ.M	
ADMINISTRATIVE AREA			
PRINCIPAL/DIRECTOR RM		= 56.39 SQ.M	
OFFICE ALL INCLUSIVE		= 58.21 SQ.M	
STORE RM-1		= 28.19 SQ.M	
ACCEPTIC RM-1		= 27.45 SQ.M	
AMENITIES AREA			
TOILET BLOCK		= AS / SHOWN	
BOYS COMMON ROOM		= 88.08 SQ.M	
GIRLS COMMON ROOM		= 88.03 SQ.M	
FIRST AID CUM SICK RM		= 27.45 SQ.M	
SCALE	AS/SHOWN	NORTH	
ARCHITECT SIGN	OWNER SIGN		
ARCHITECT'S :			
CONCEPT DESIGNERS			
ARCHITECT'S, ENGINEER'S & INTERIOR DESIGNER'S #VALUER'S			
HEAD OFFICE: 426-B SAHARA SHOPPING CENTER			
FAIZABAD ROAD, LKO .MOBILE NO-9839058772			

PRODUCED BY AN AUTODESK EDUCATIONAL PRODUCT

PRODUCED BY AN AUTODESK EDUCATIONAL PRODUCT