




FRONT ELEVATION  
SCALE-1:100

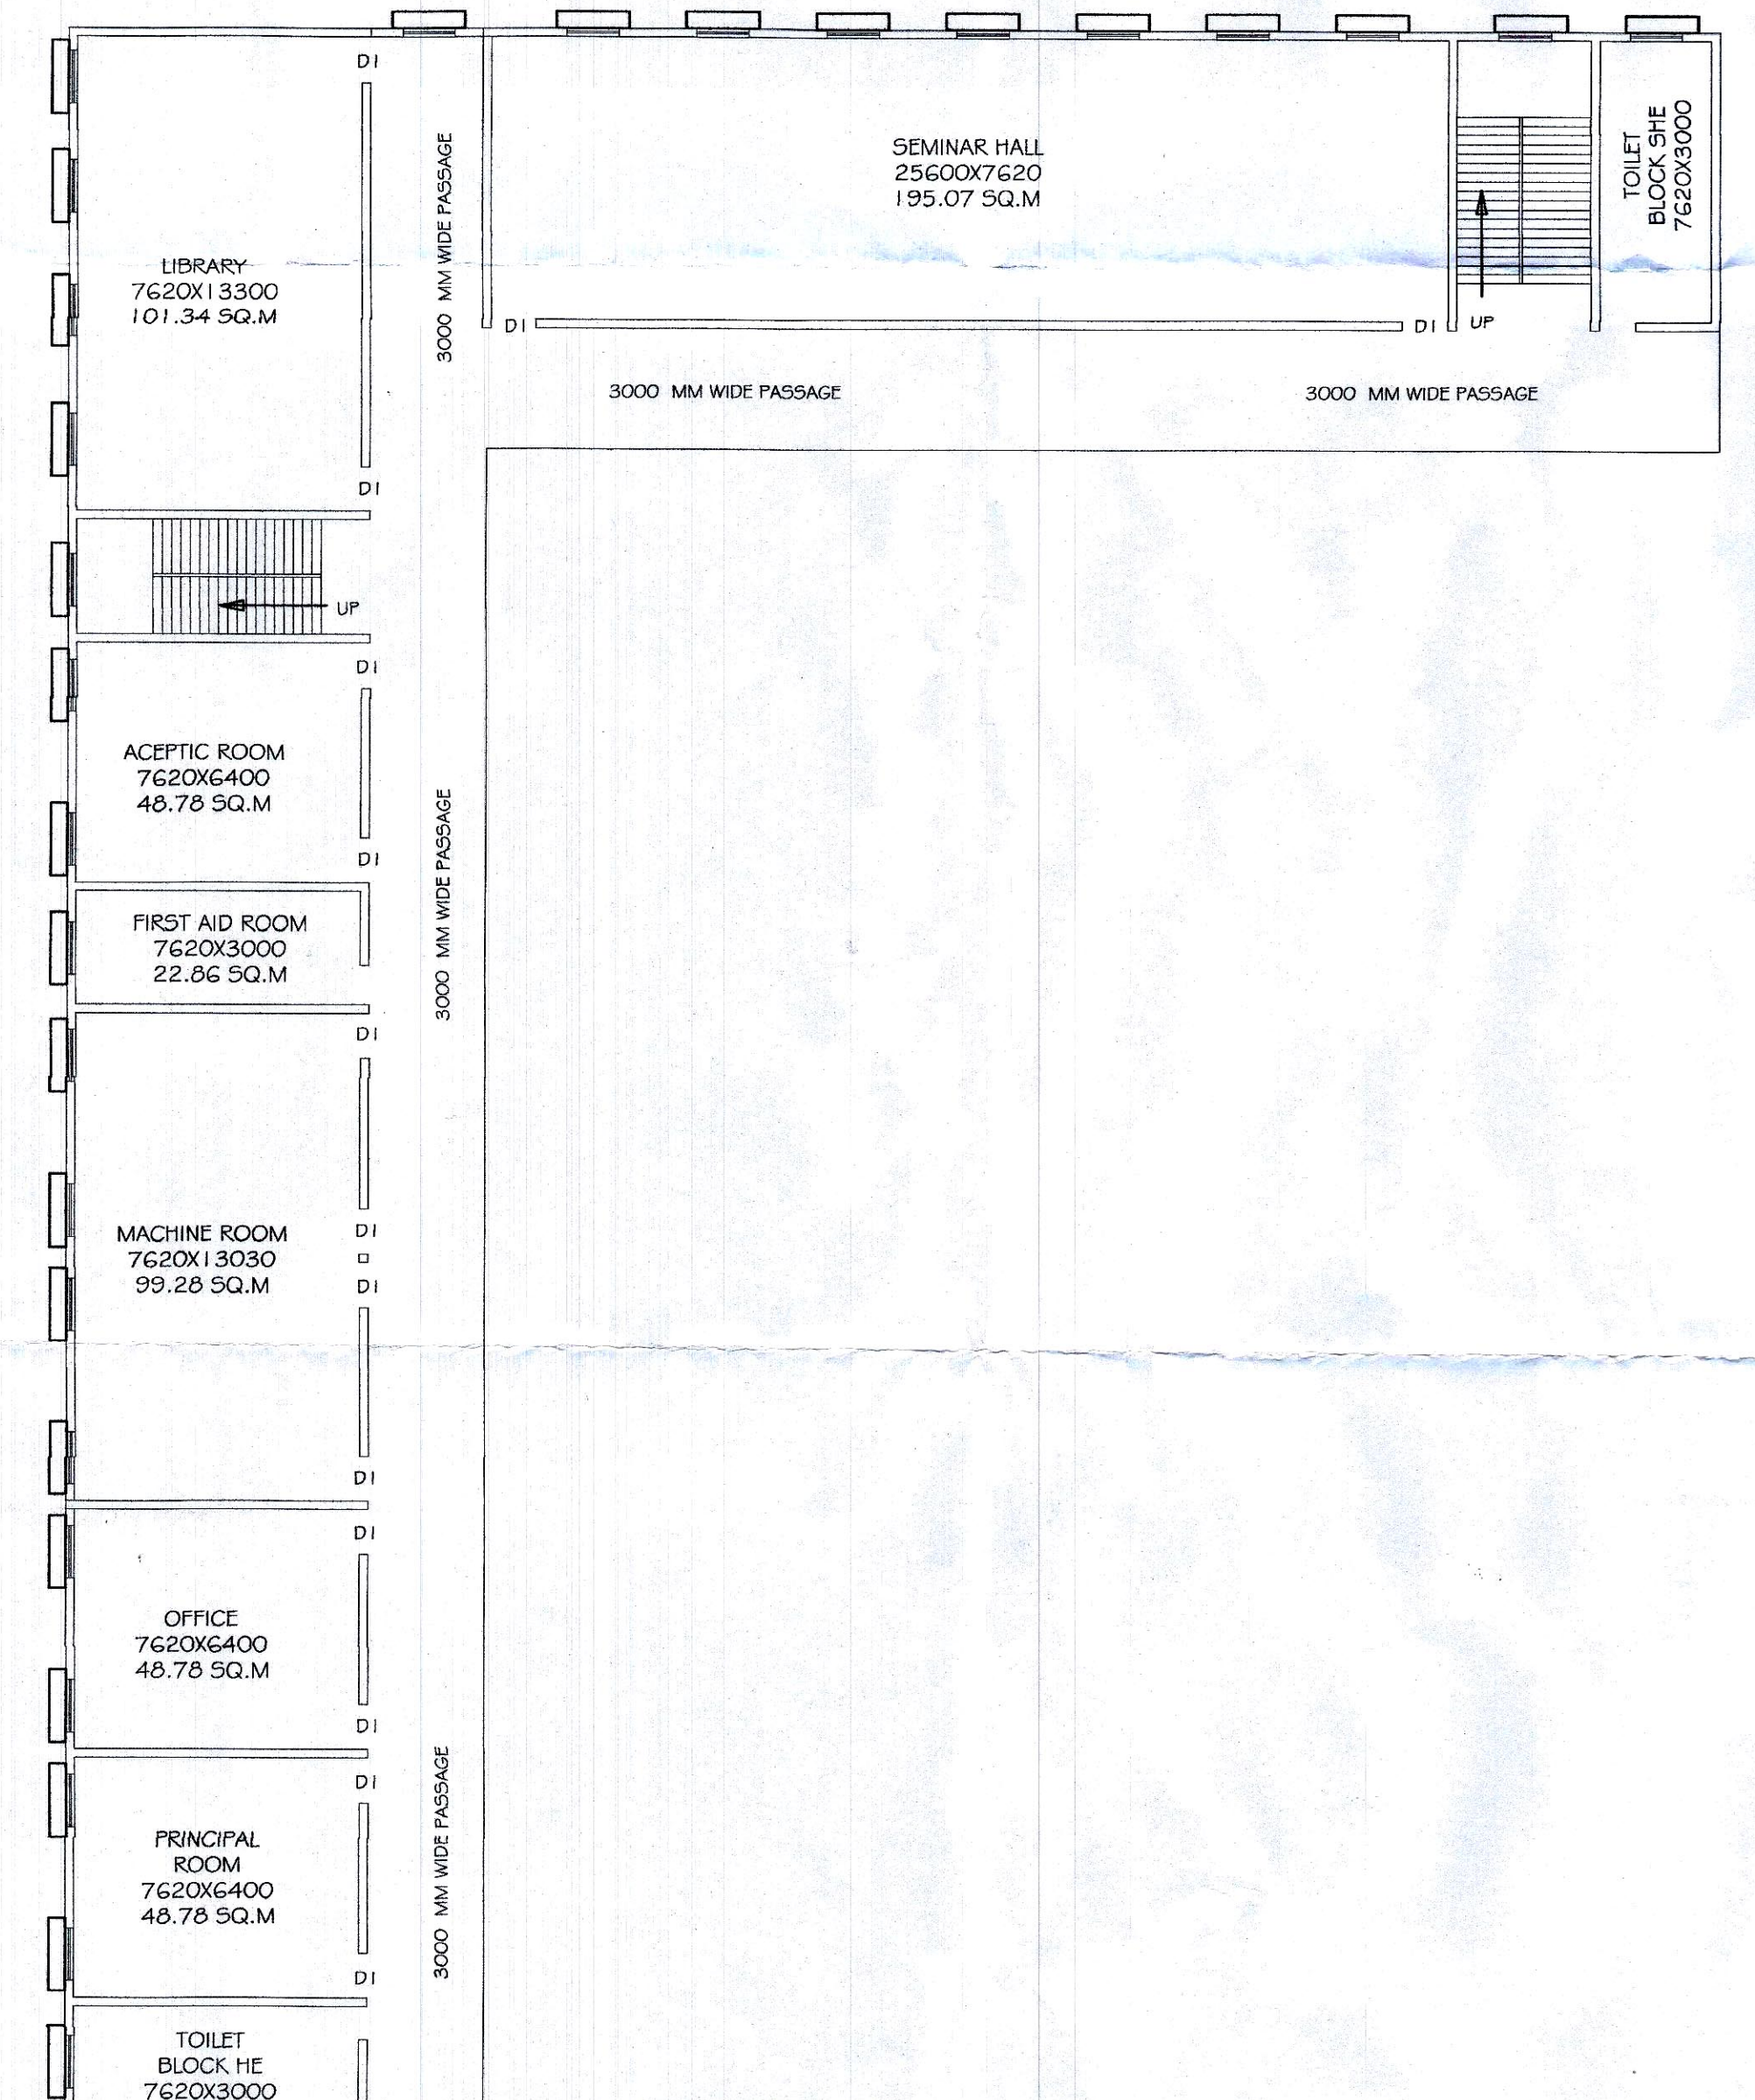


GROUND FLOOR PLAN  
SCALE-1:100

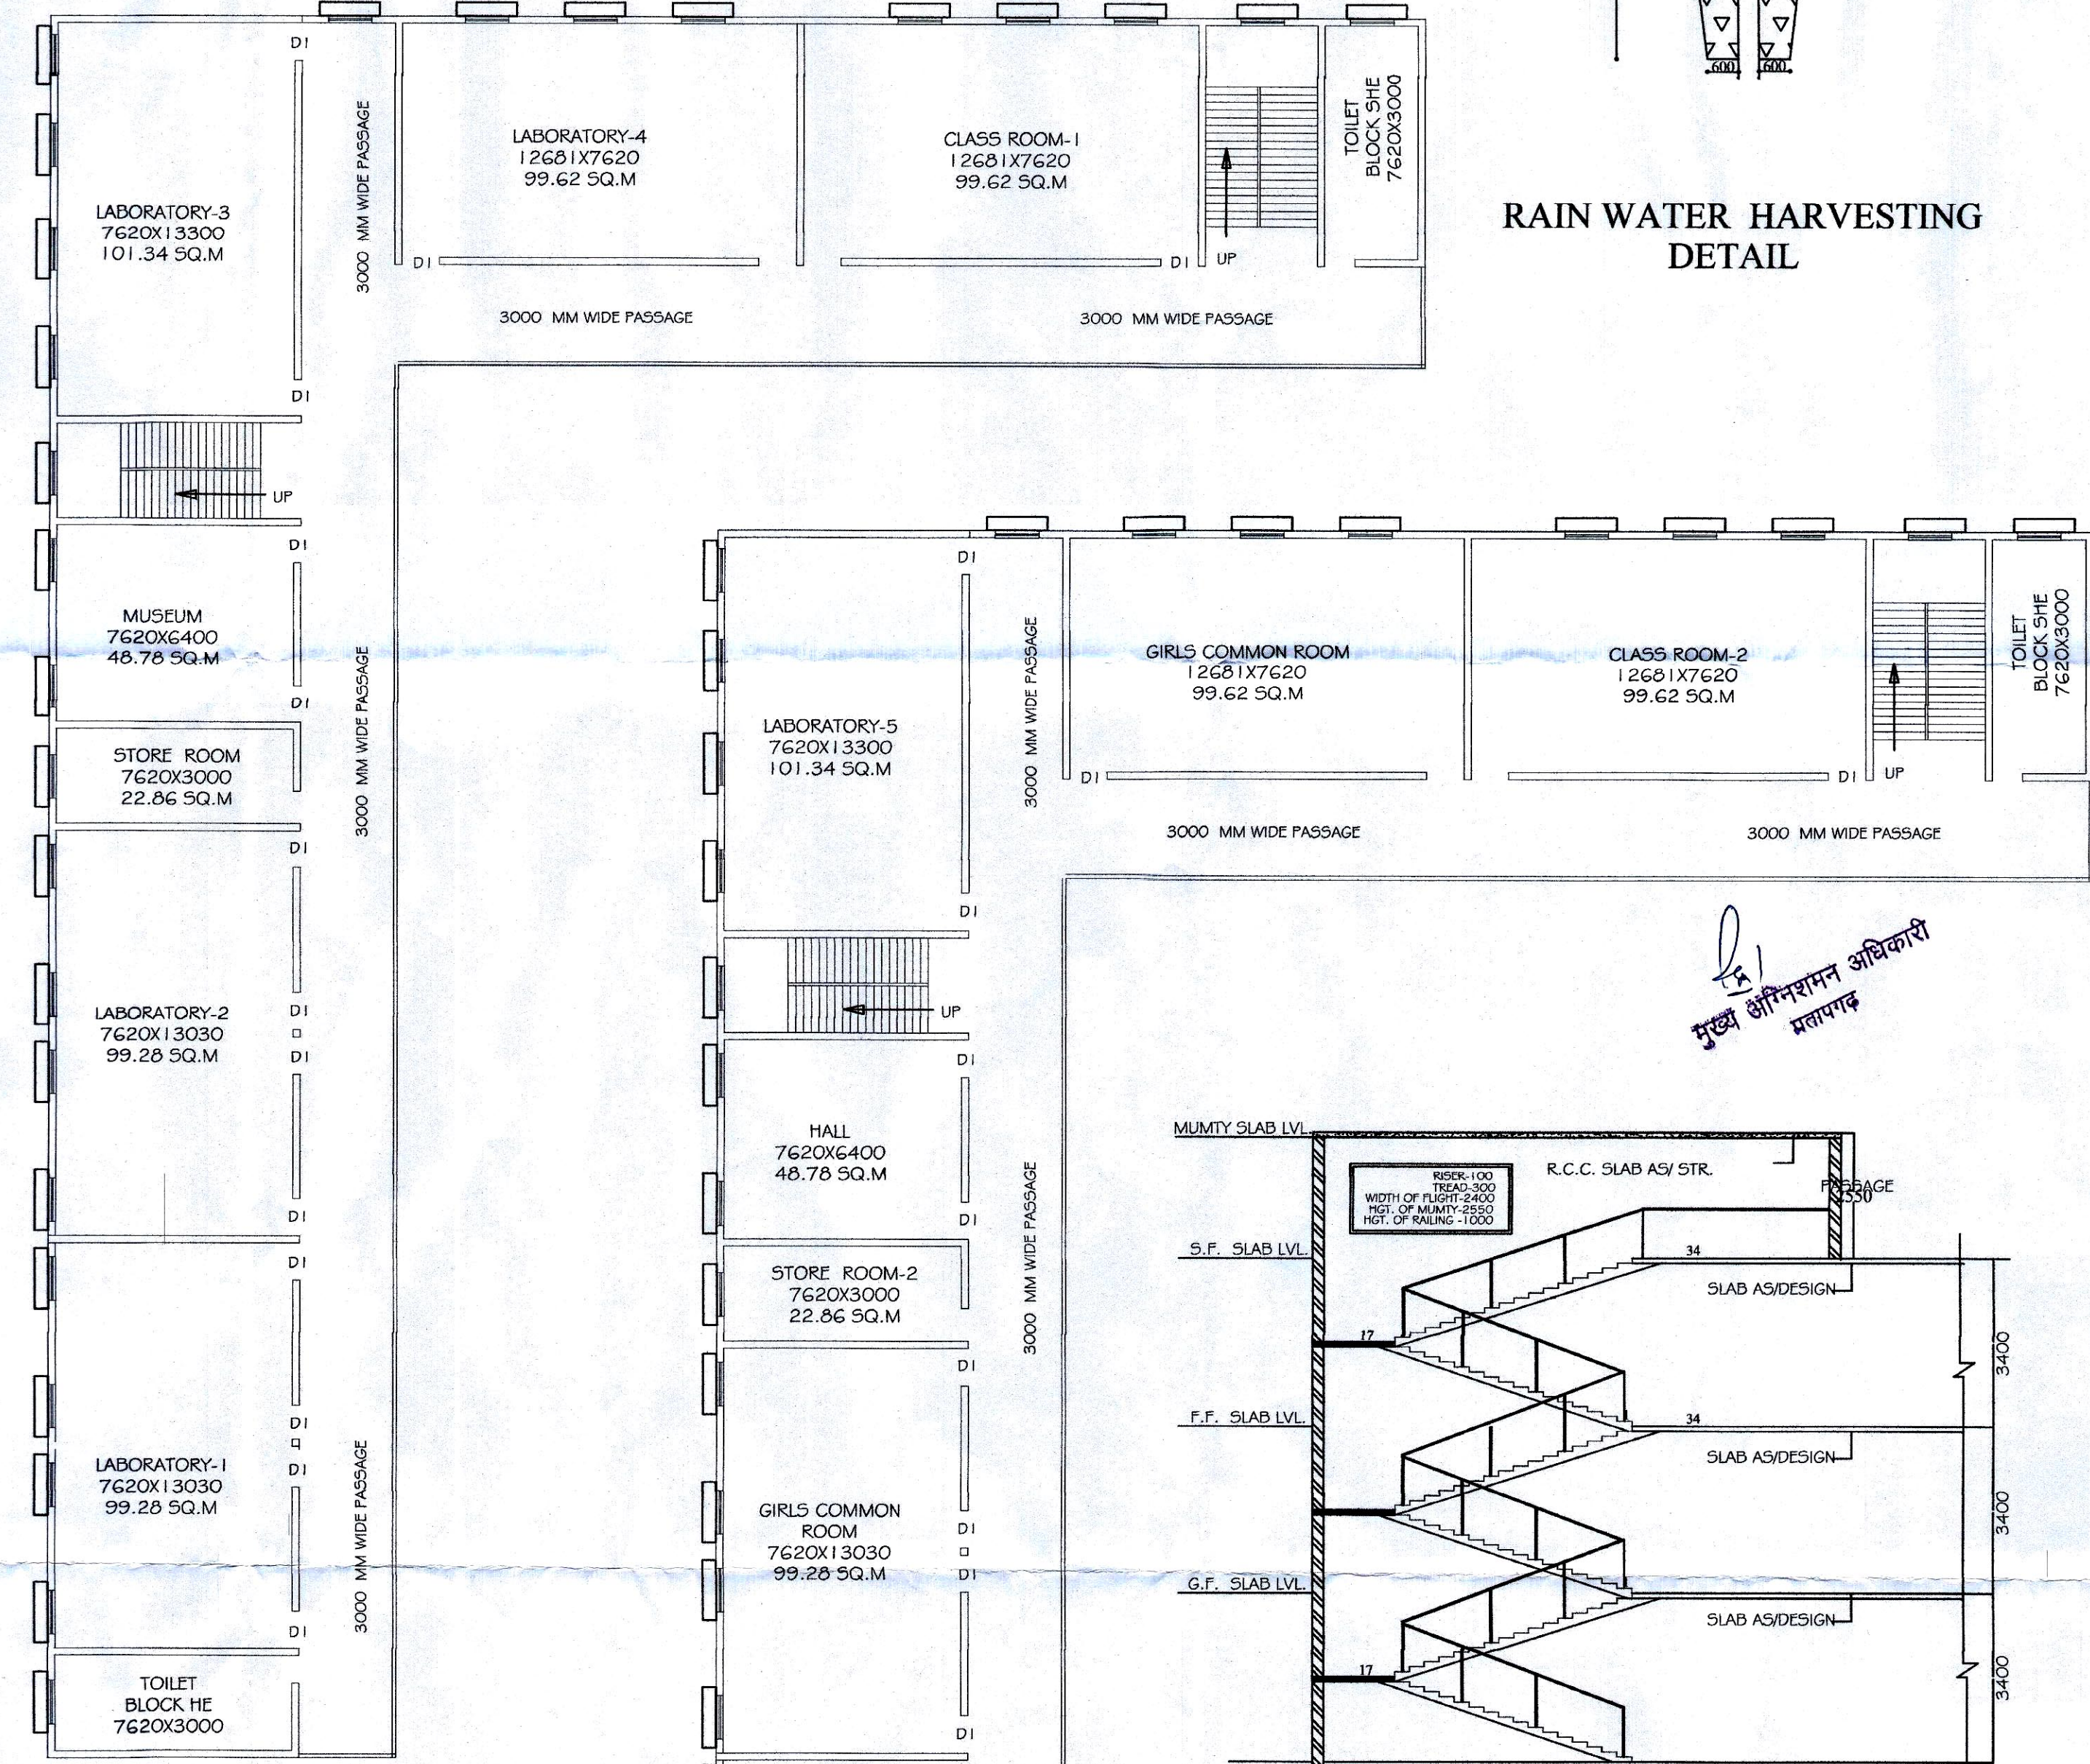

FIRST FLOOR PLAN  
SCALE-1:100

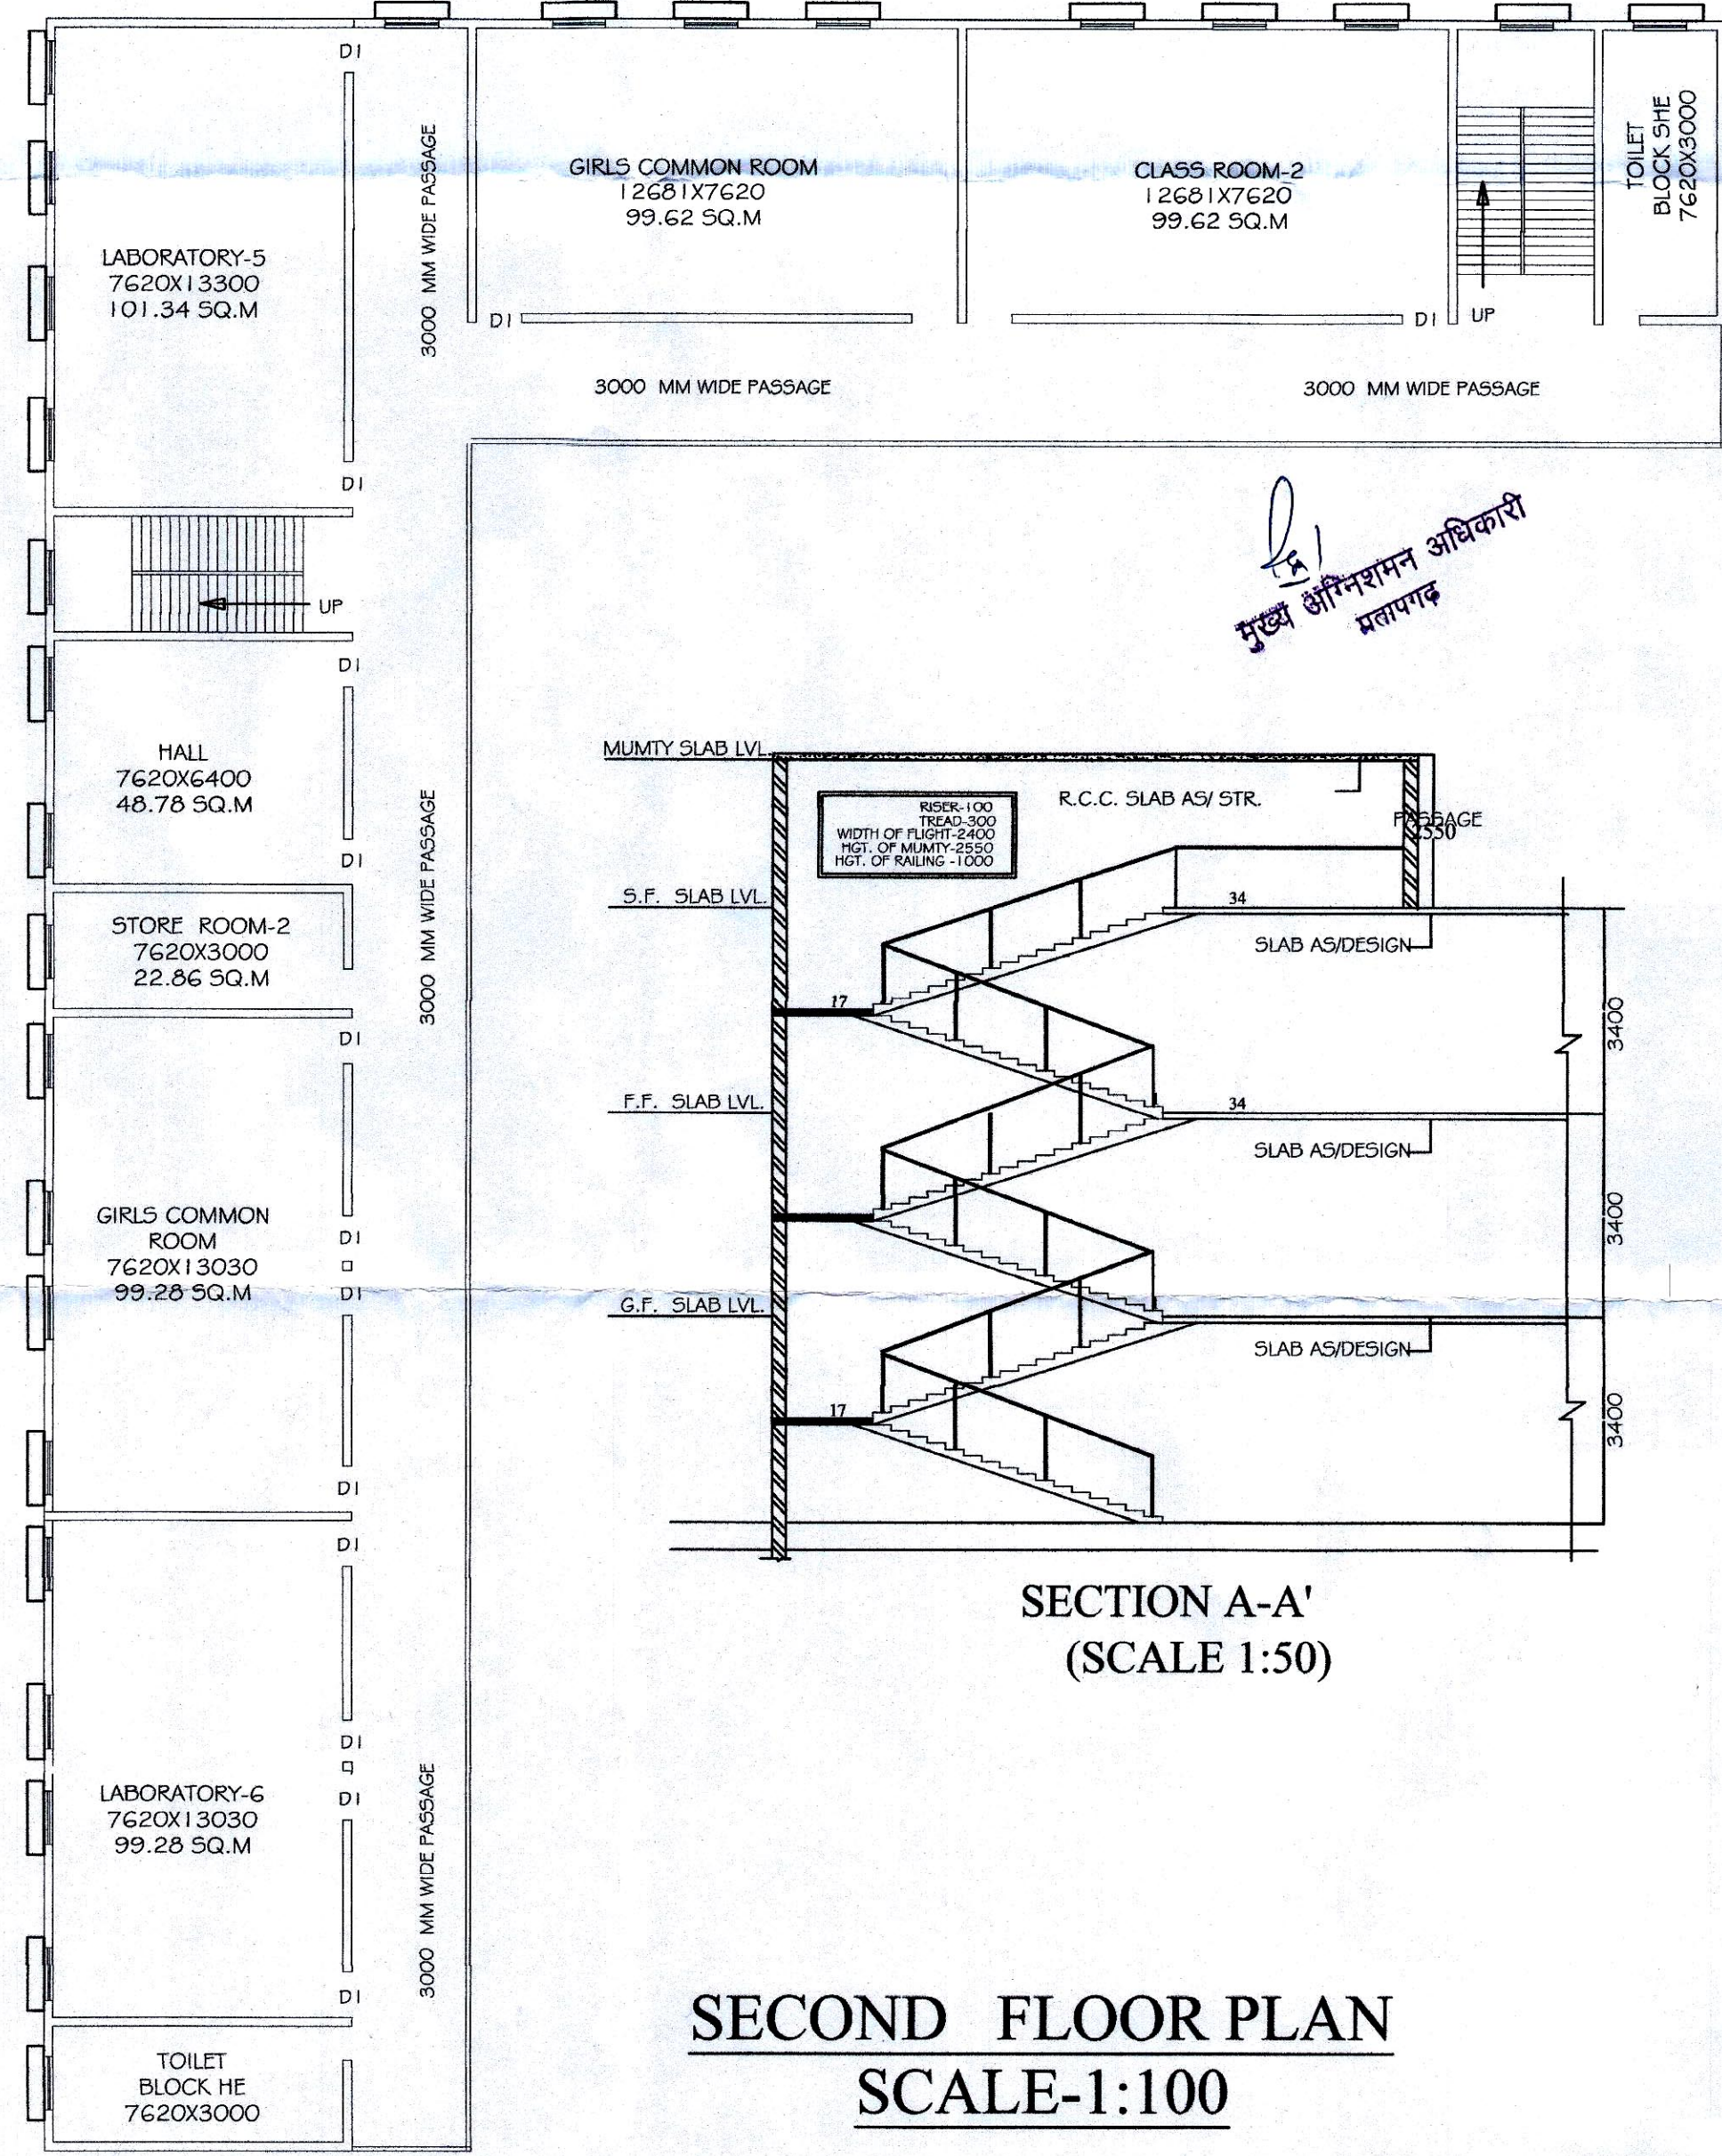

SECOND FLOOR PLAN  
SCALE-1:100

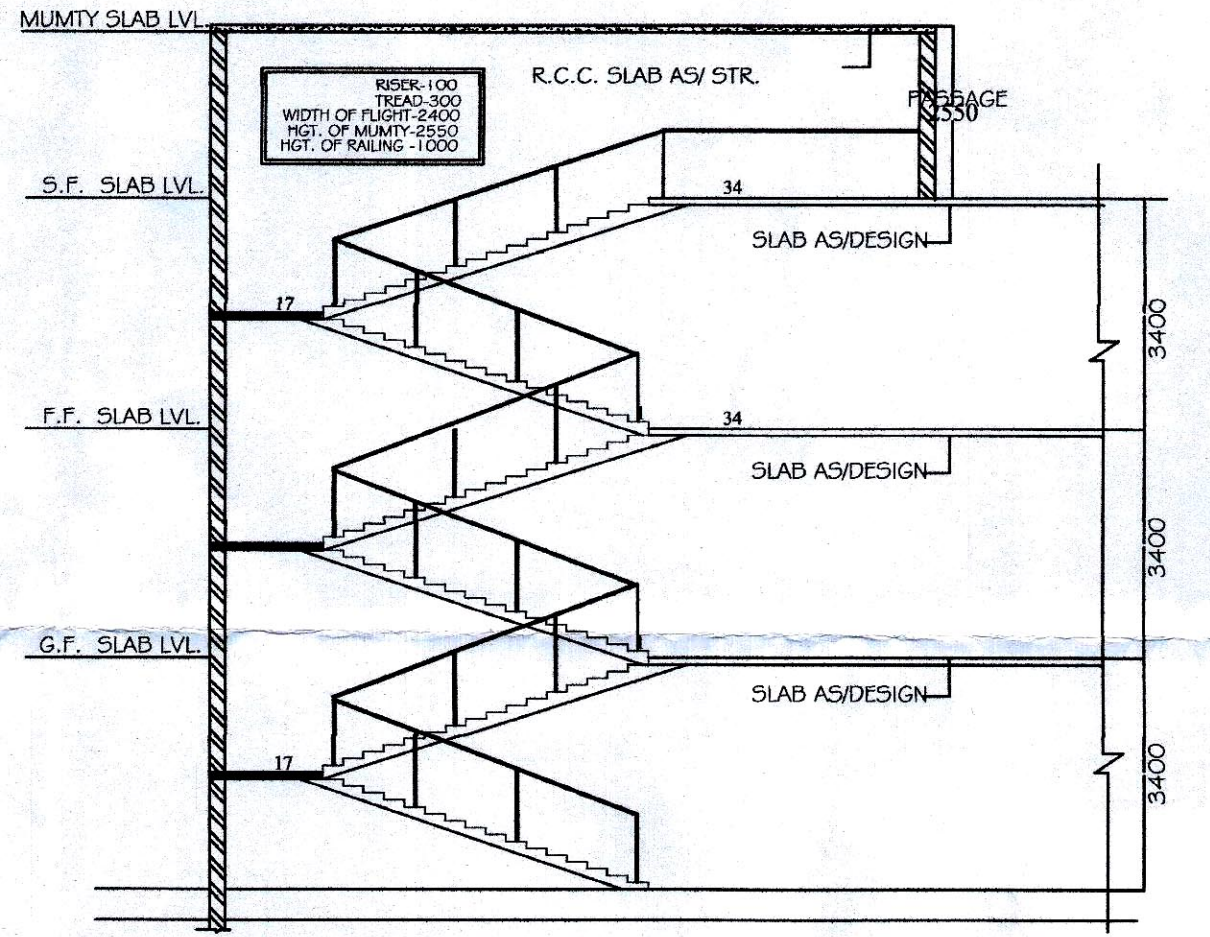

SECTION A-A'  
(SCALE 1:50)

NAME OF TRUST :  
TILKA DEVI MEMORIAL CHARITABLE TRUST  
DISTT-PRATPGARH ,STATE -U. P

NAME OF THE INSTITUTE:  
TILKA DEVI INSTITUTE OF PHARMACY AND NURSING

SITUATION VILLAGE-SONAWAN  
POST -PARDHANIYA ,TEHSIL-SADAR  
DISTT-LAKHIMPUR KHIRI STATE -U. P

PROGRAMME: D.PHARMA

GATA NO -526,527,528

TOTAL AREA OF LAND=8200.0 SQ.M

SCHEDULE OF OPENINGS				
S.NO.	TYPE	WIDTH	SILL LVL.	LINTEL LVL.
1.	D'	1800	0.00	2550
2.	D1	1200	0.00	2550
3.	D2	1000	2550	5400

AREA STATEMENTS SQ. MT.

1	TOTAL PLOT AREA	8200.0
2	COVD AREA ON G.F	1002.61
3	COVD AREA ON F.F	1002.61
4	COVD AREA ON S.F	1002.61
GRAND TOTAL		3007.83

GROUND COVERAGE % - 12.22 %  
ACHIEVED F.A.R- 0.366

स्वीकृति आदेश  
मानविक आदेश संख्या 526, 527, 528  
स्वीकृति संलग्न अनुमति पत्र में दी गयी है।  
आयोग दी जाती है। स्वीकृति के अर्थ में  
के लिए वेब मानचित्रानुसार निर्माण न क  
पुनः कम्प्यूटरी चित्रीकरण को डिजाइन  
गये स्वीकृति केवल निम्नलिखित जांचना।

मुख्य अभियंता अधिकारी  
प्रतापगढ़

अनुमति प्राप्त  
अव. अभियंता  
अव. मुख. अभियंता  
सुबोधन मिश्रा पंचवट, प्रतापगढ़, उ.प्र. 3/1/22

SCALE AS/SHOWN	NORTH N
ARCHITECT SIGN Ar. Sarvesh Srivastava 18/133, Indira Nagar	OWNER SIGN Shiv Shankar Secretary/Manager Tilka Devi Memorial Charitable Trust Pratapgarh

ARCHITECT'S :  
CONCEPT DESIGNERS  
ARCHITECTS, ENGINEERS & INTERIOR DESIGNERS & VALUERS  
HEAD OFFICE: 42G-B SAHARA SHOPPING CENTER  
FAIZABAD ROAD, LKO .MOBILE NO-98339058772