


M.G. POLYTECHNIC HATHRAS

SCALE 1:100





ELEVATION

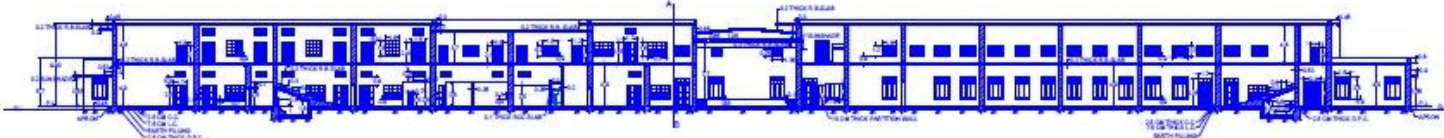

SECTION X-X [L-Section]



SECTION AT CD

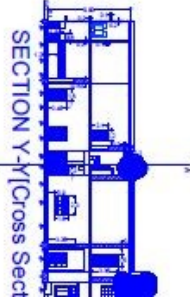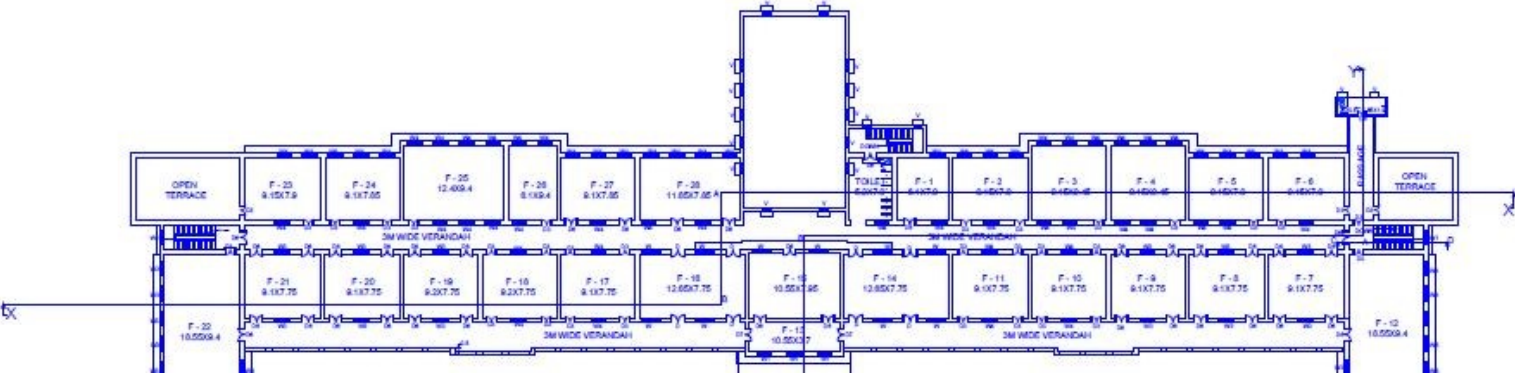

SECTION Y-Y (Cross Sect)