



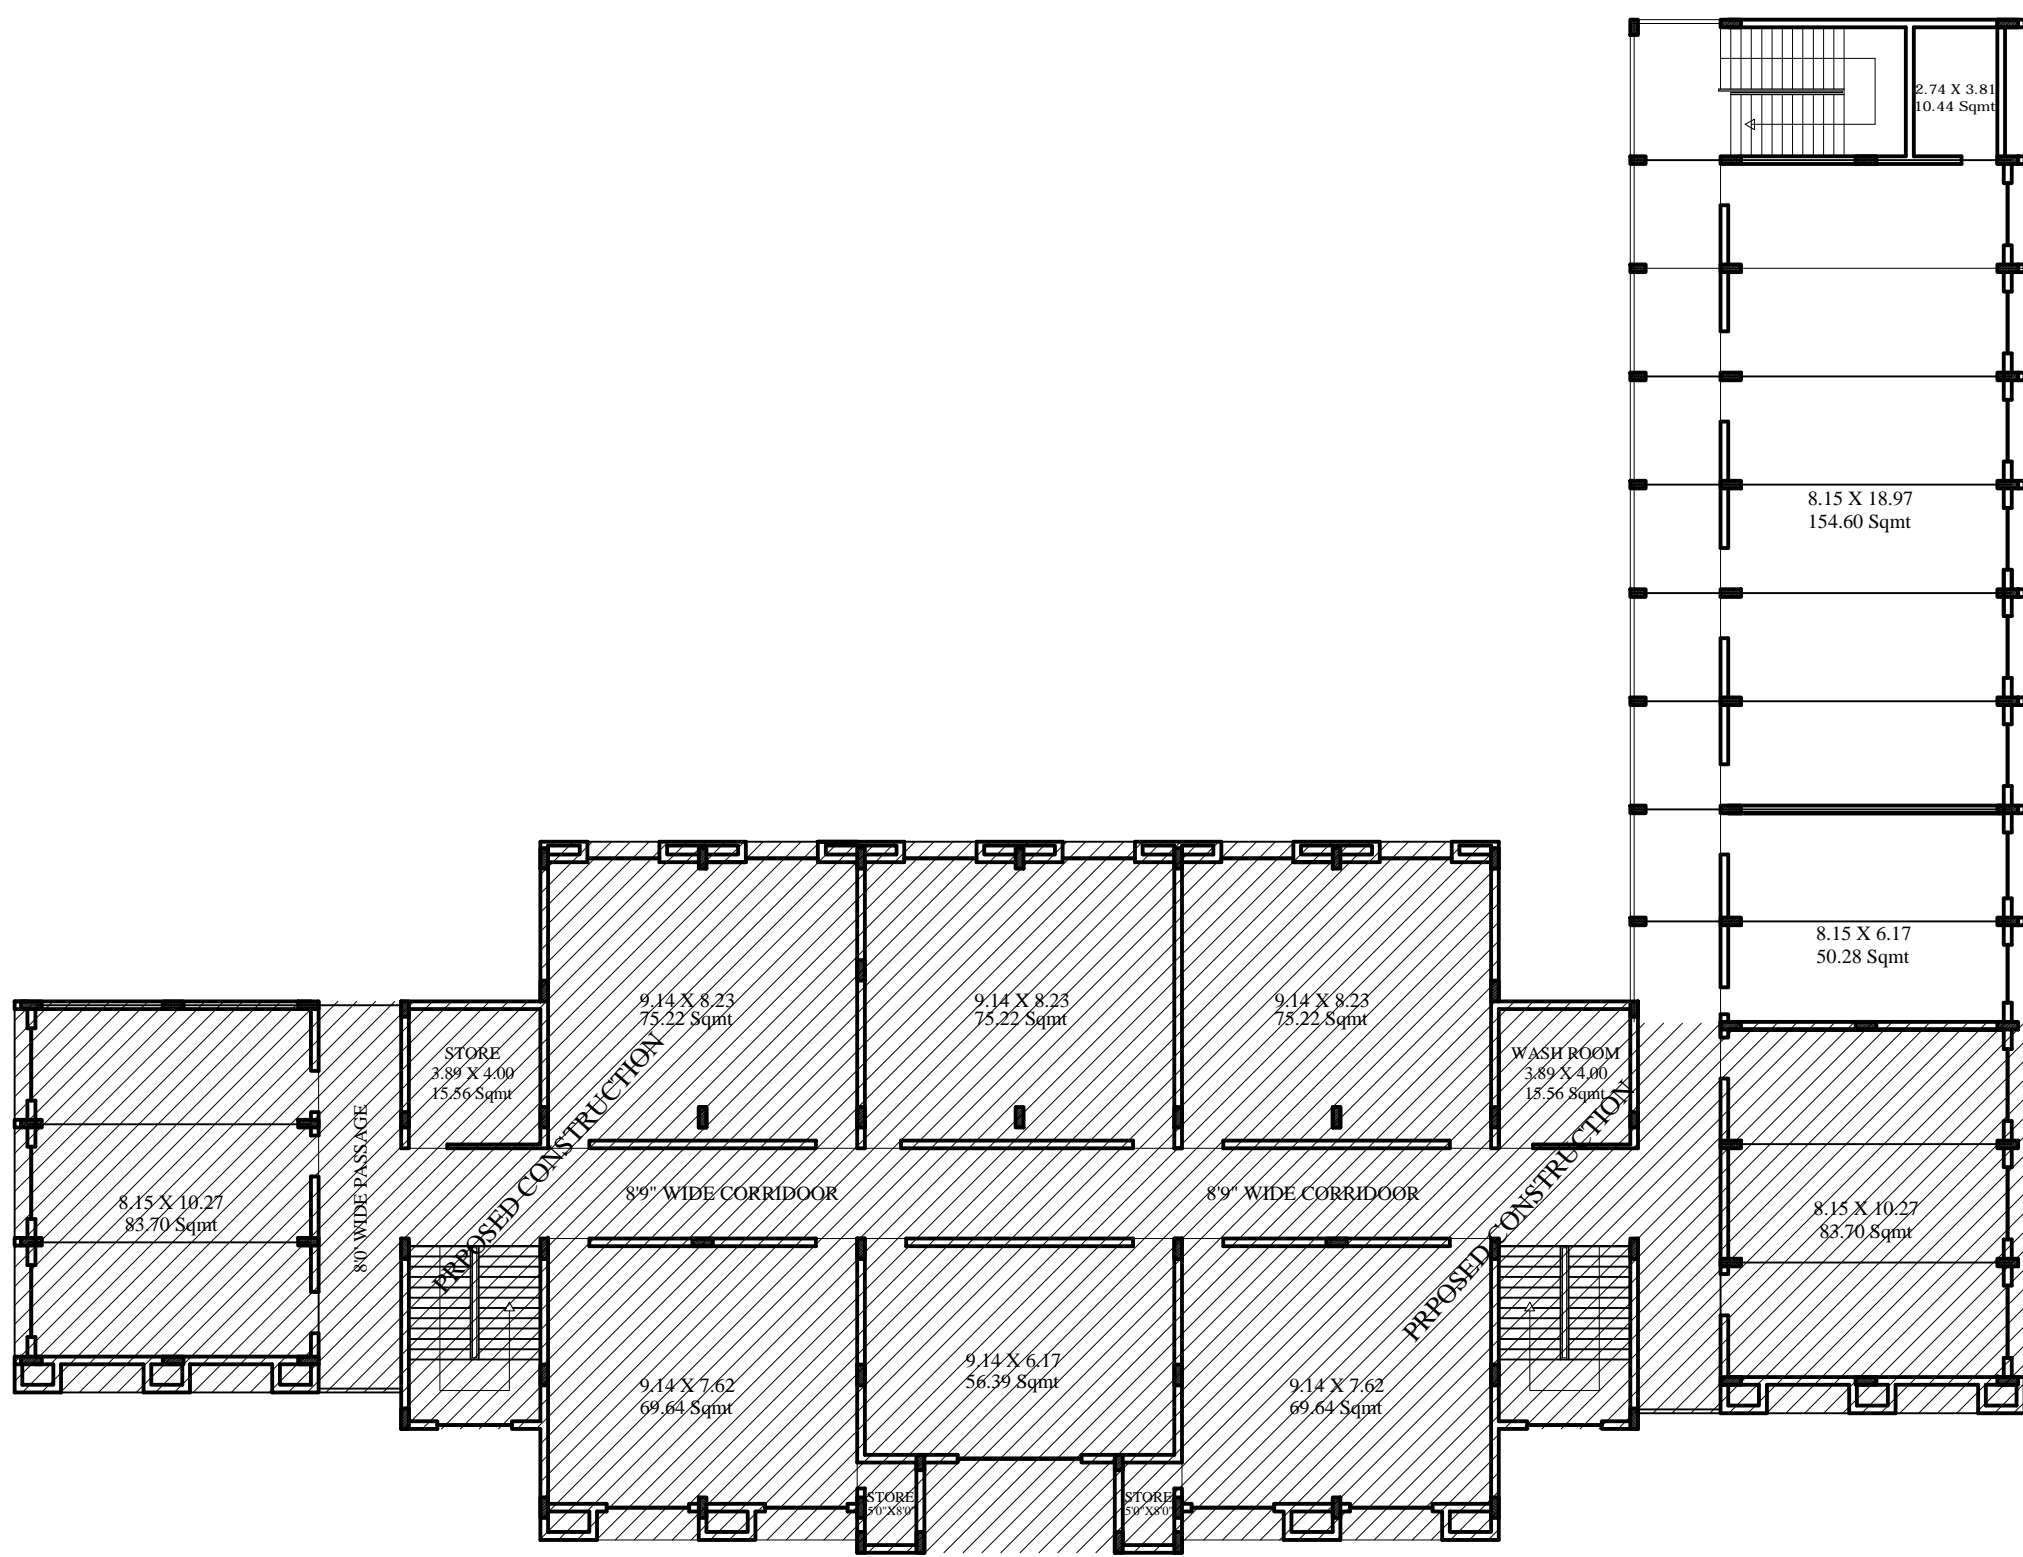


FRONT ELEVATION

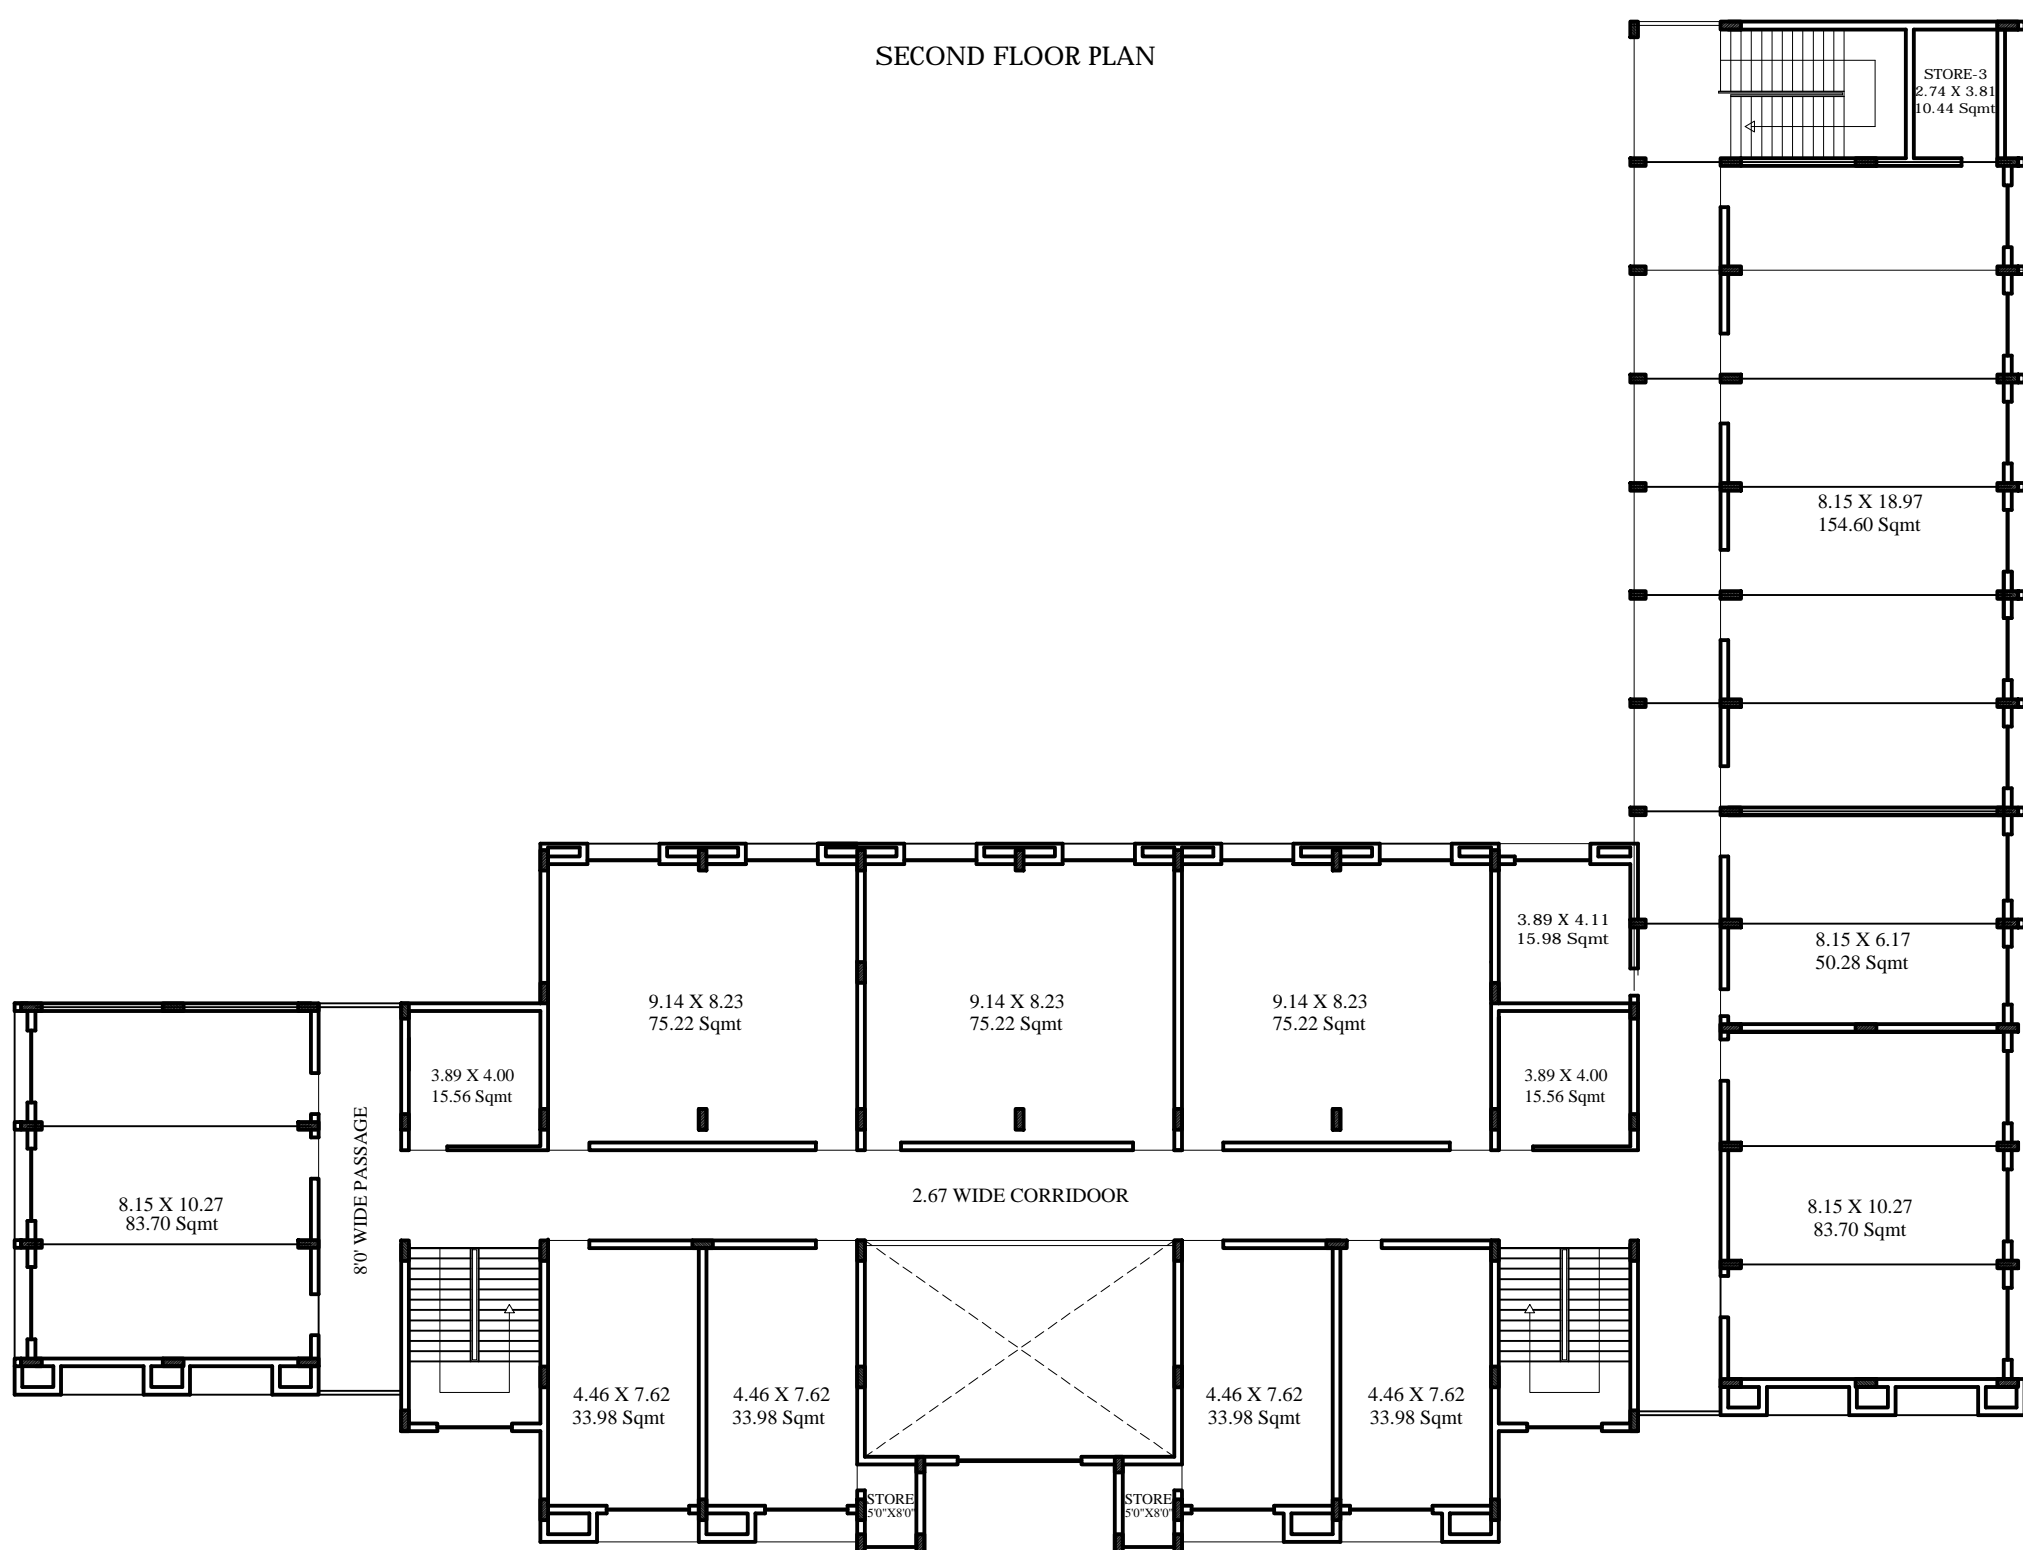


SECOND FLOOR PLAN




FIRST FLOOR PLAN

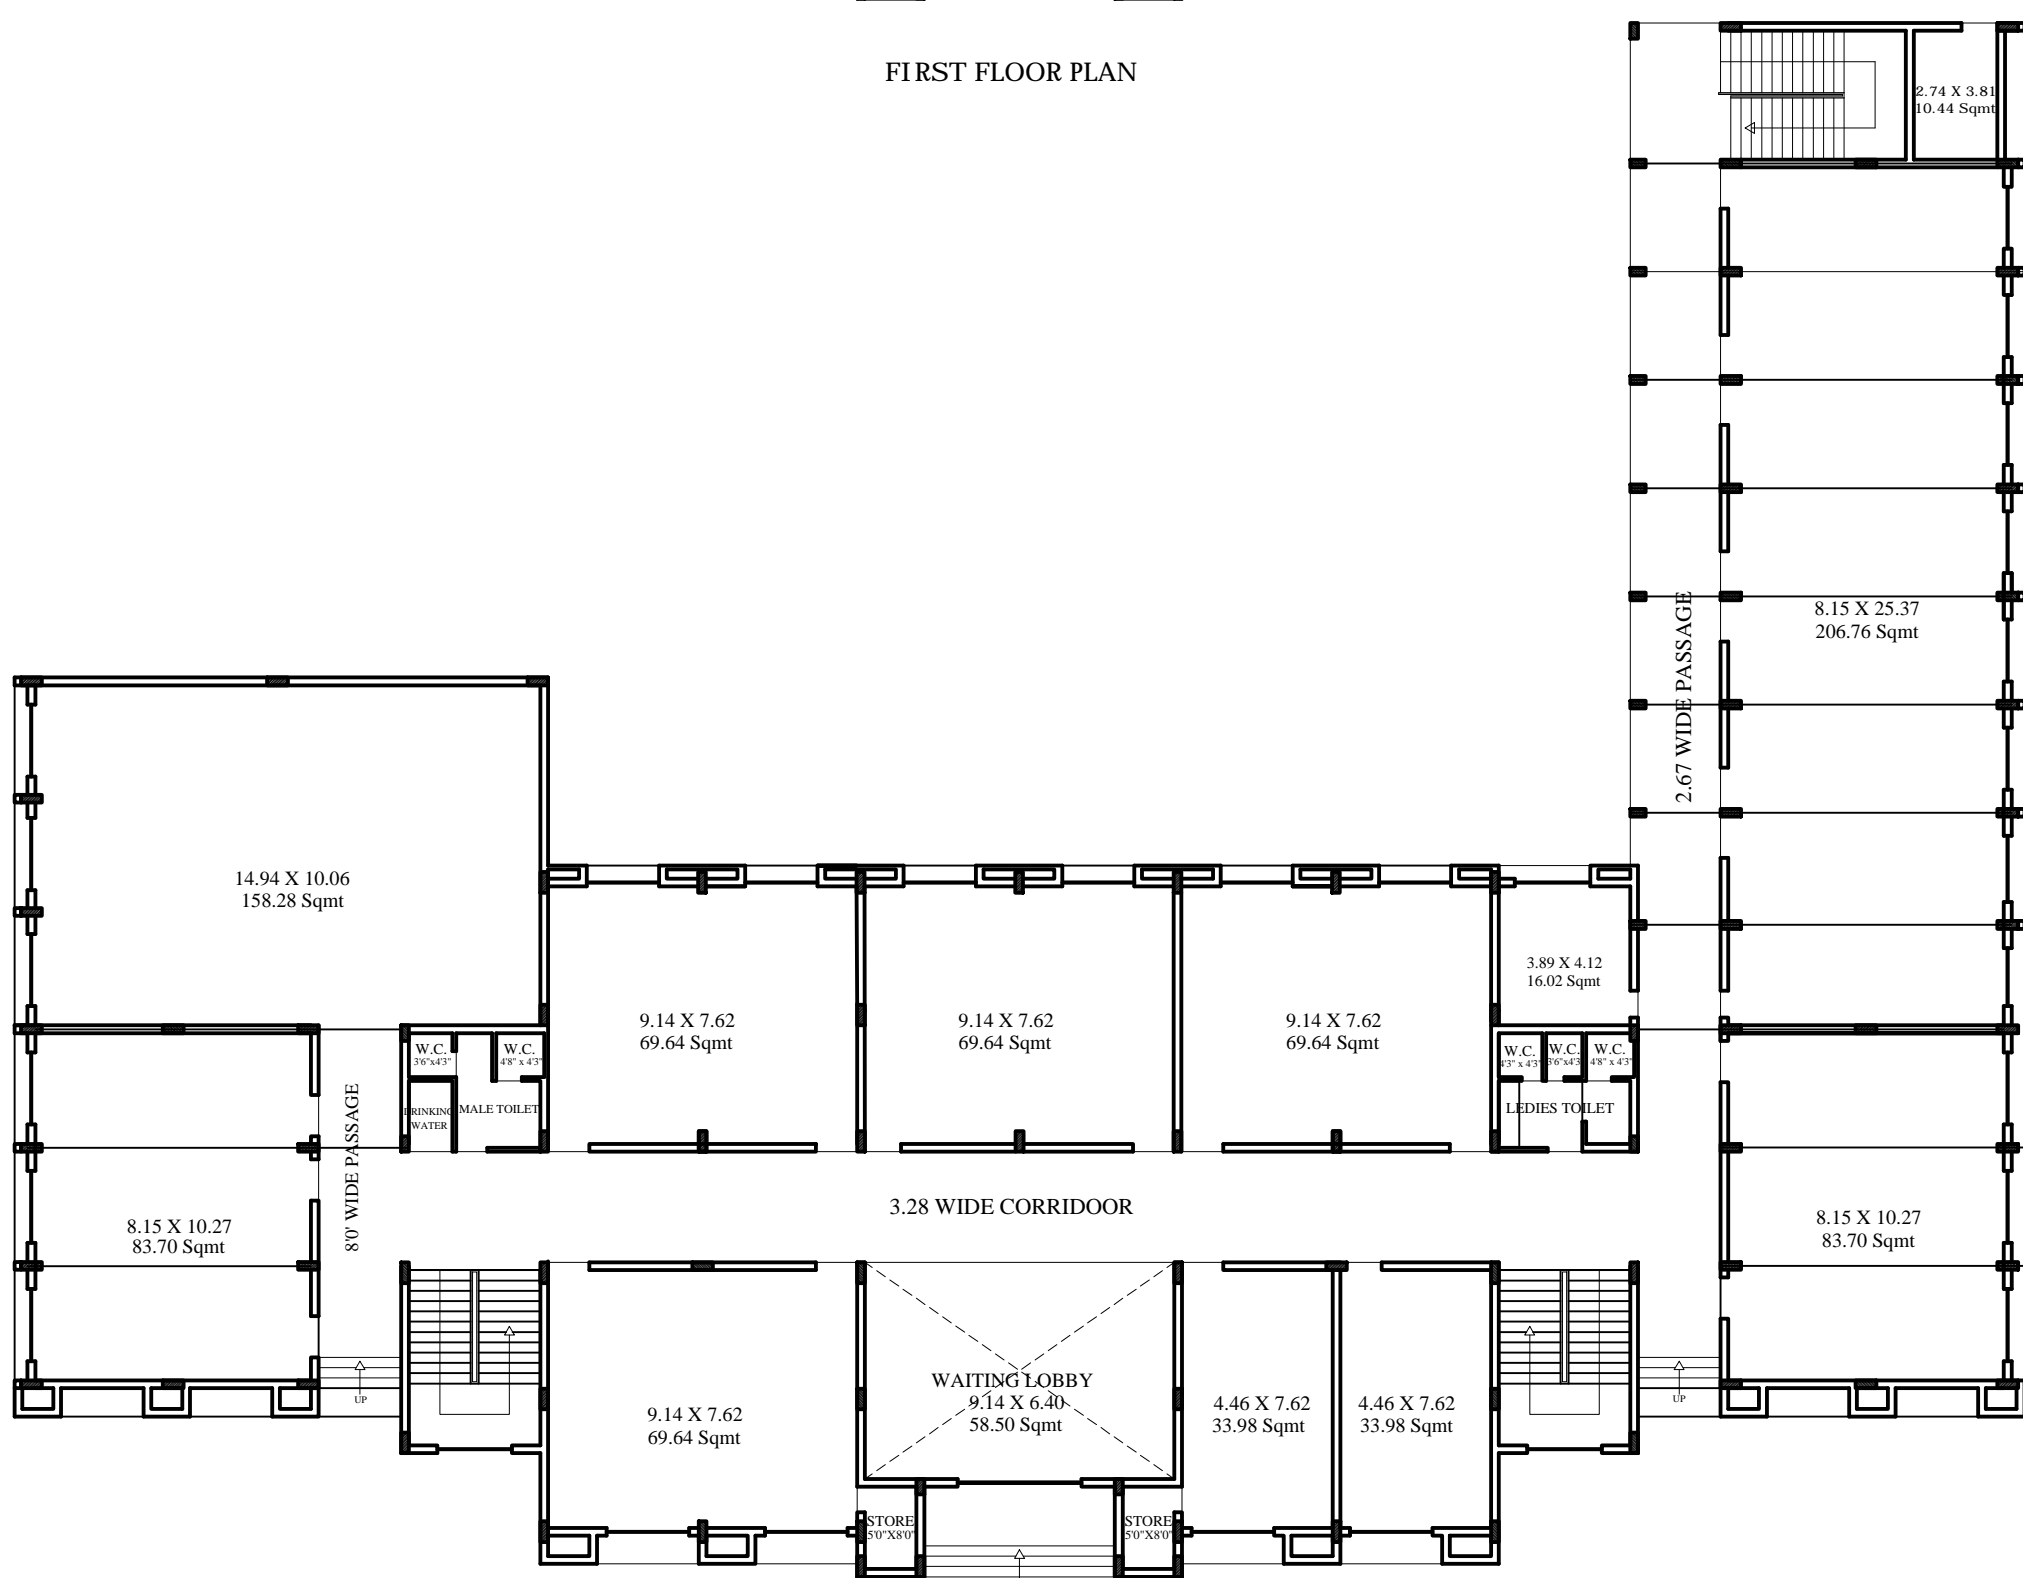

GROUND FLOOR PLAN

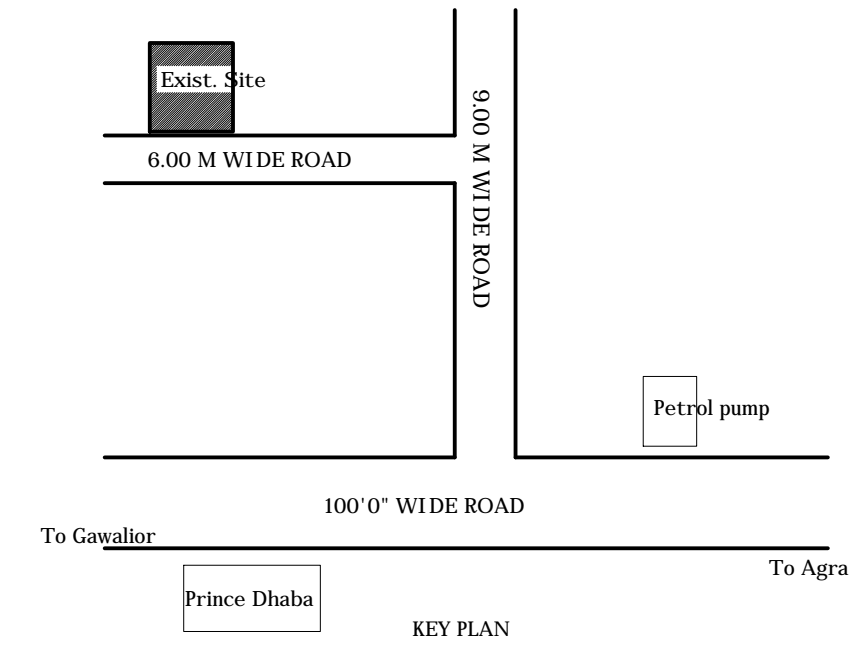

KEY PLAN

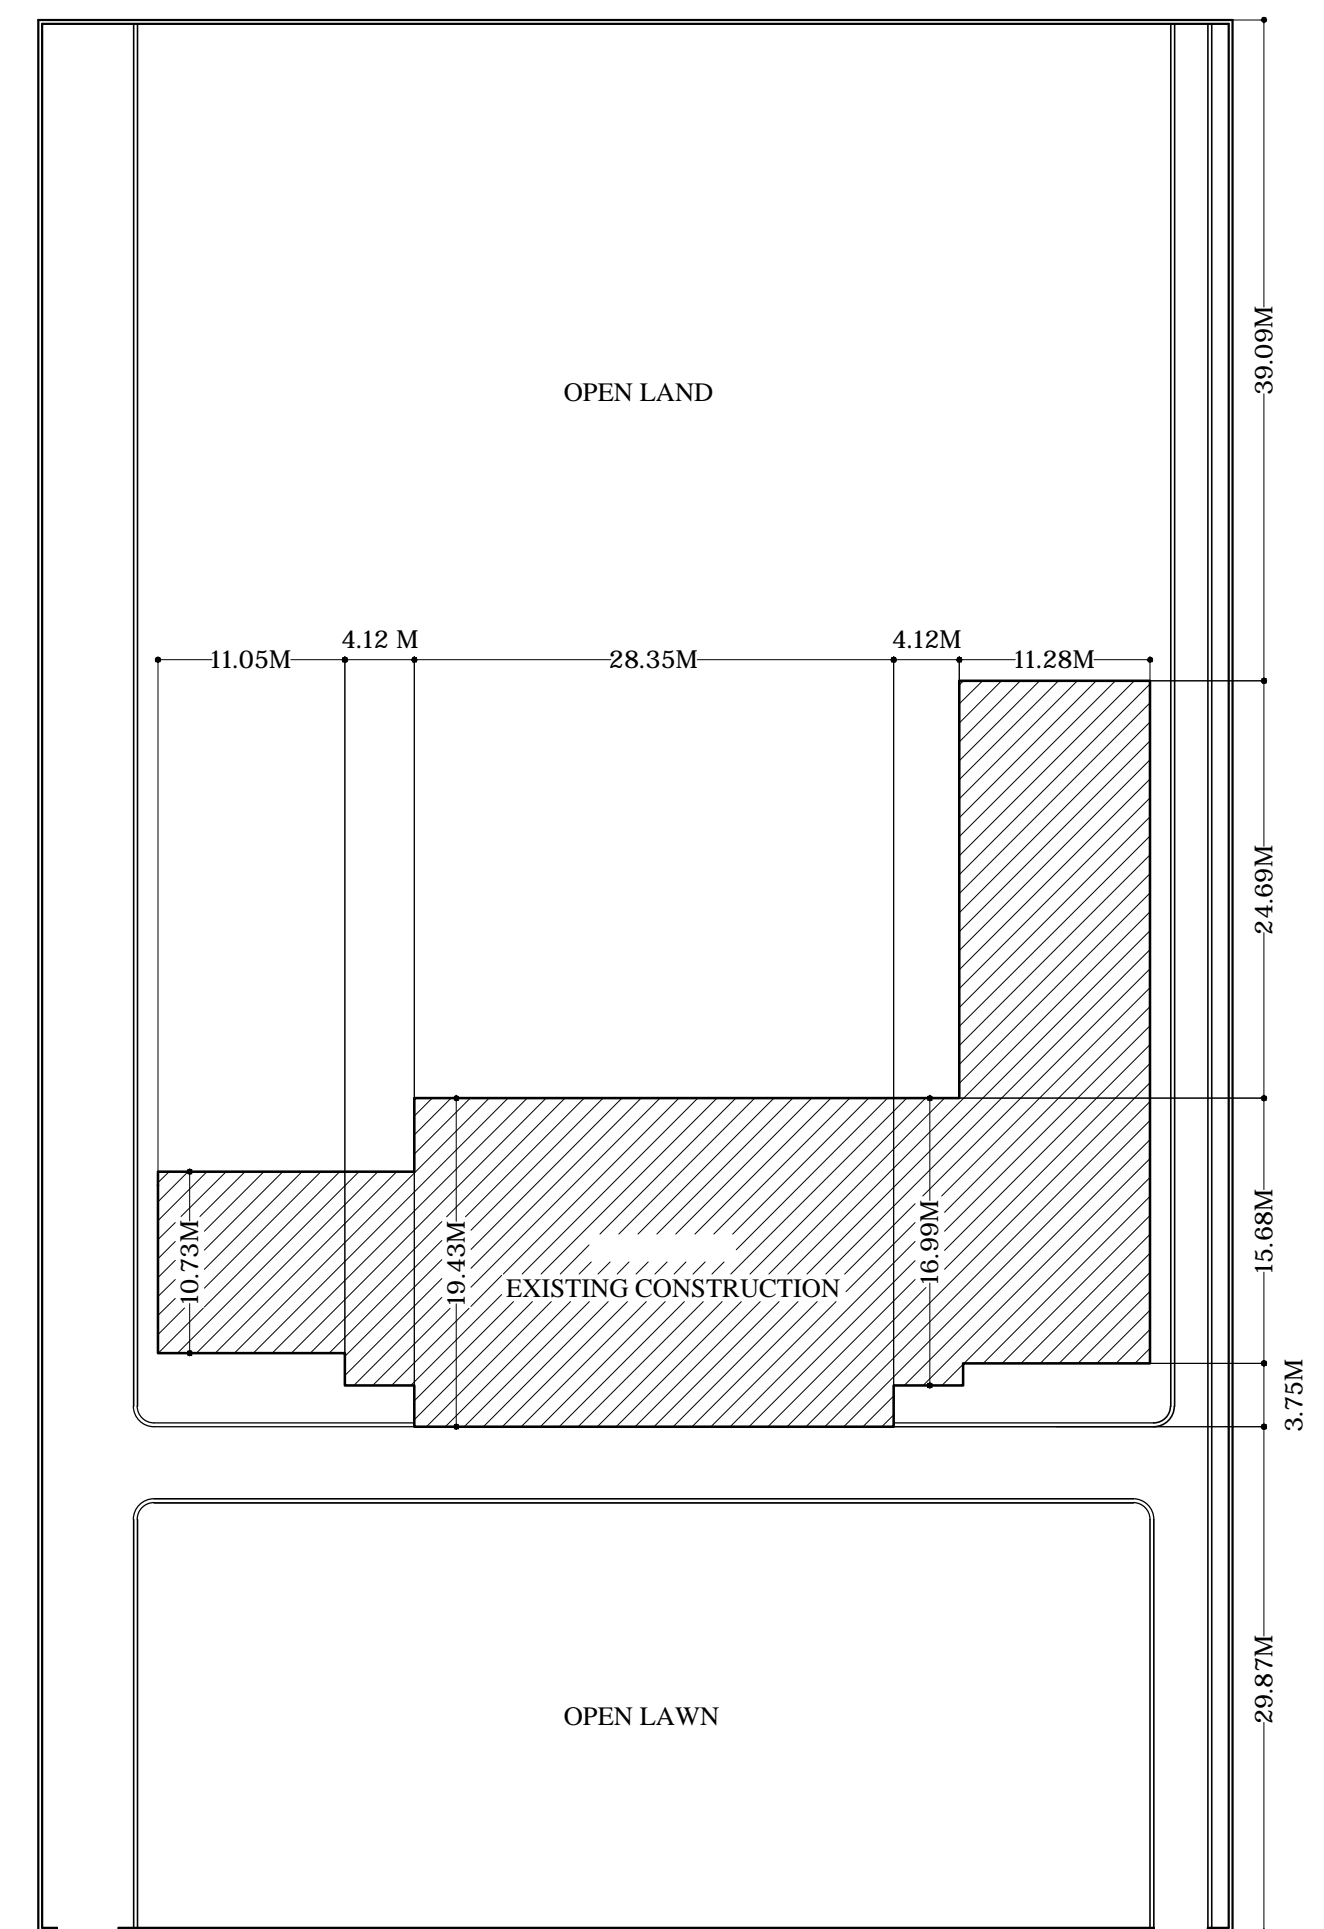

SITE PLAN

CHART	AREA	EXISTING BUILDING PLAN OF RAJA S.P. SINGH COLLEGE AT KHASRA NO. 564 VILLAGE :- ITORA GWALIOR ROAD AGRA.	
TOTAL LAND AREA	3830.00 Sqm	OWNER'S SIGN.	ARCHITECTS SIGN.
OPEN AREA ON G.F.	2469.74 Sqm		
COVD AREA ON G.F.	1360.26 Sqm	Raja S.P. Singh Education Society	SPACE DESIGNER'S & ARCHITECTS F. F. SHOP NO. 104 PUNEET VRINDAVAN SANJAY PLACE. AGRA. Mob. 9412588586
COVD AREA ON F.F.	1199.16 Sqm		
COVD AREA ON S.F.	0609.06 Sqm		
TOTAL COVD AREA	3168.48 Sqm		