


Saadia Haron
Et. Saadia Haron
 M.Tech. (Civ.)
 Reg.No. PE/00019111

Kmudgal
APIL MUDGAL
 B.ARCH.
 Reg.No. CA/20269/96

THIRD FLOOR PLAN SCALE:-1:100

PHASE SECOND

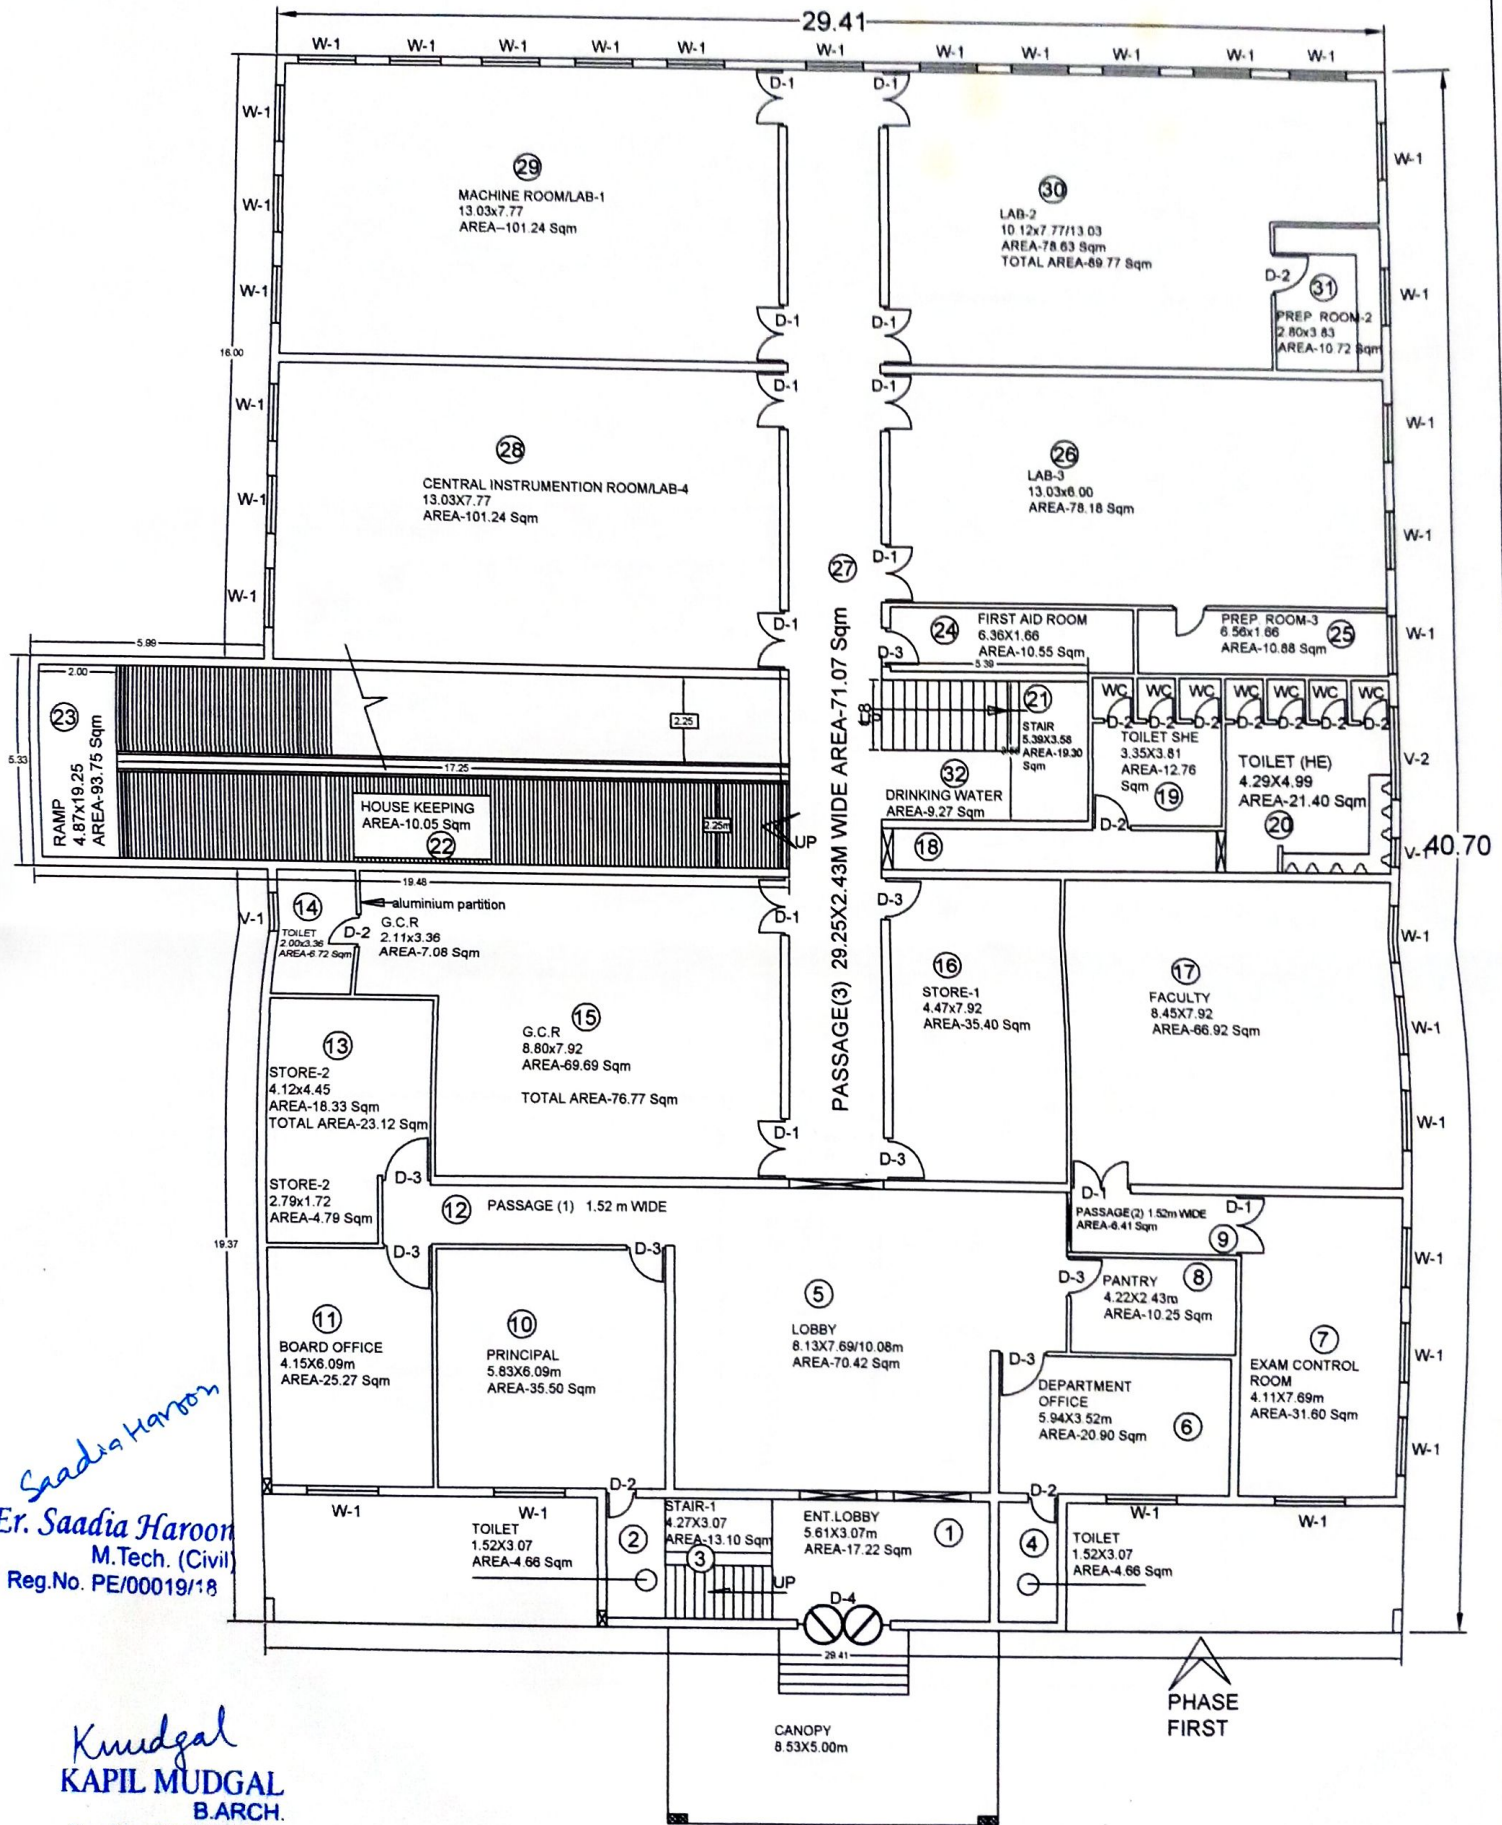


Saadia Haroon
Er. Saadia Haroon
 M.Tech. (Civil)
 Reg.No. PE/00019/18

Kmudgal
KAPIL MUDGAL
 B.ARCH.
 Reg.No. CA/20269/96

GROUND FLOOR PLAN SCALE:-1:100



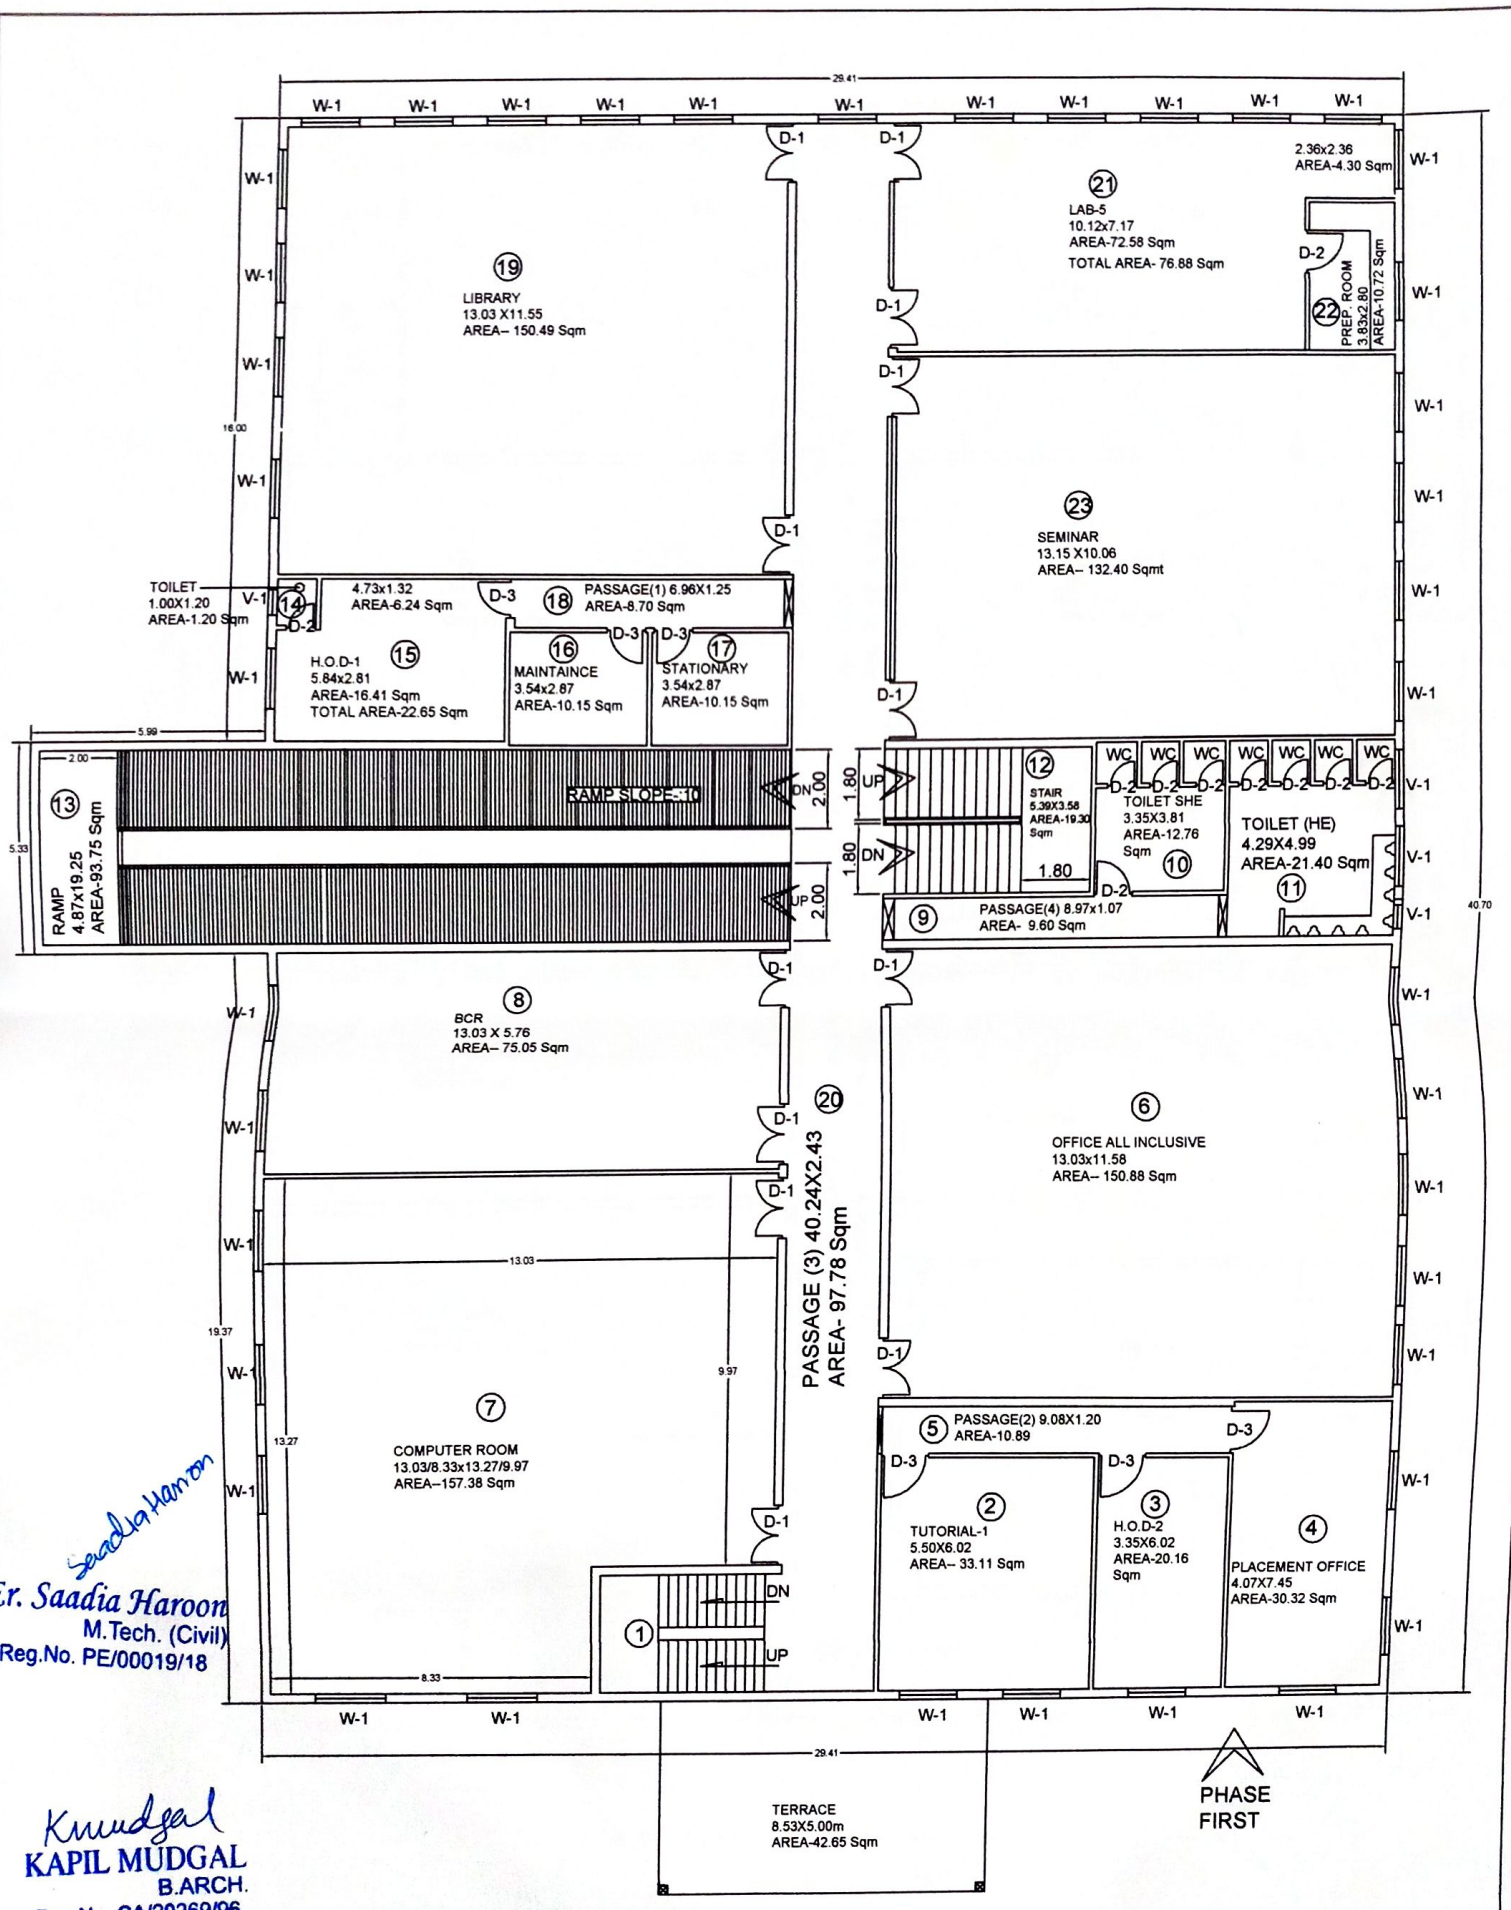


Saadia Haroon
Er. Saadia Haroon
 M.Tech. (Civil)
 Reg.No. PE/00019/18

Kmudgal
KAPIL MUDGAL
 B.ARCH.
 Reg.No. CA/20269/96

FIRST FLOOR PLAN SCALE:-1:100



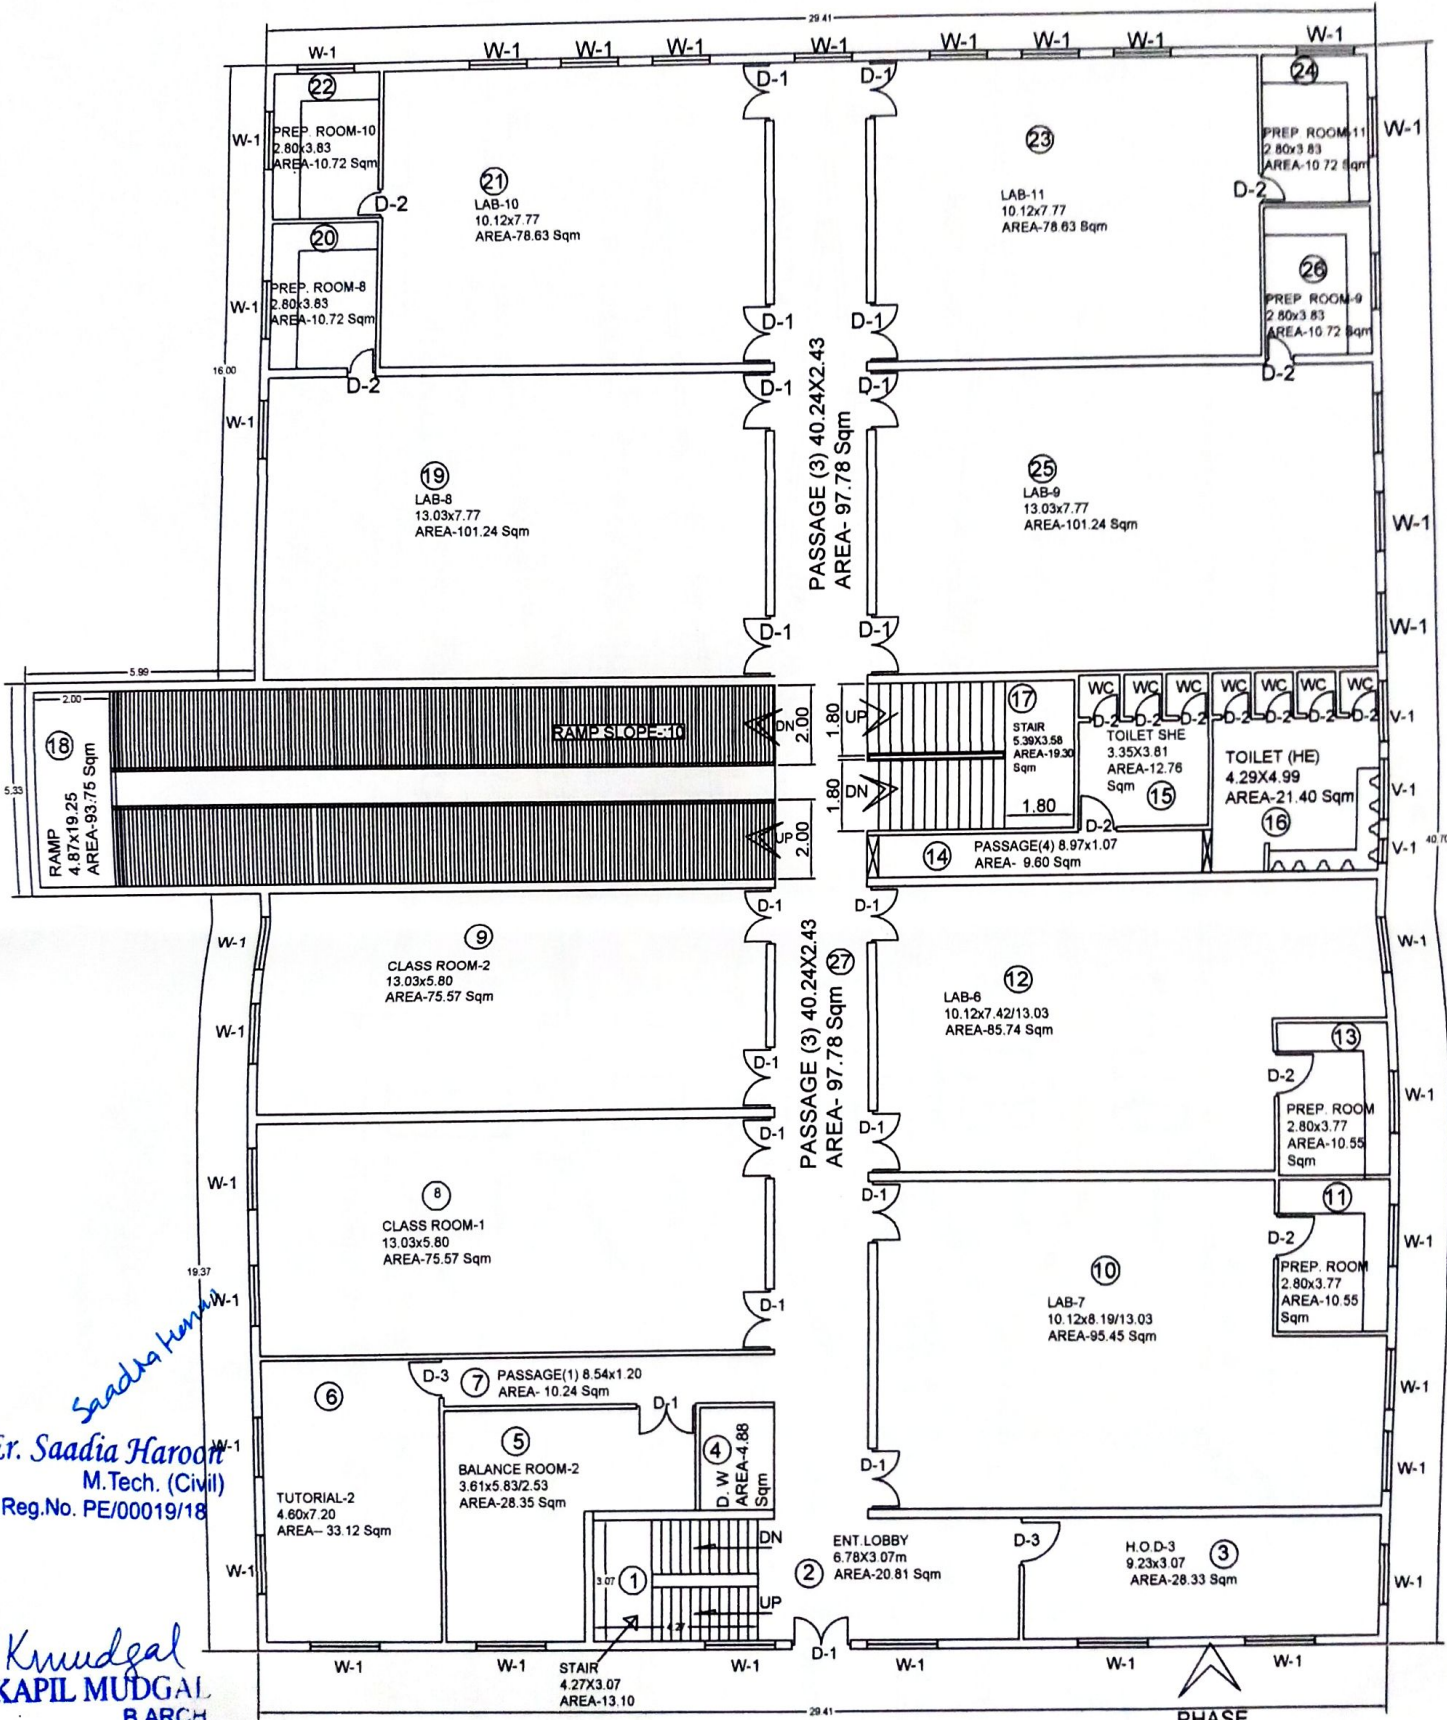


Saadia Haroof
Er. Saadia Haroof
 M.Tech. (Civil)
 Reg.No. PE/00019/18

Knudsal
KAPIL MUDGAL
 B.ARCH.
 Reg.No. CA/20269/96

SECOND FLOOR PLAN SCALE:-1:100

PHASE FIRST

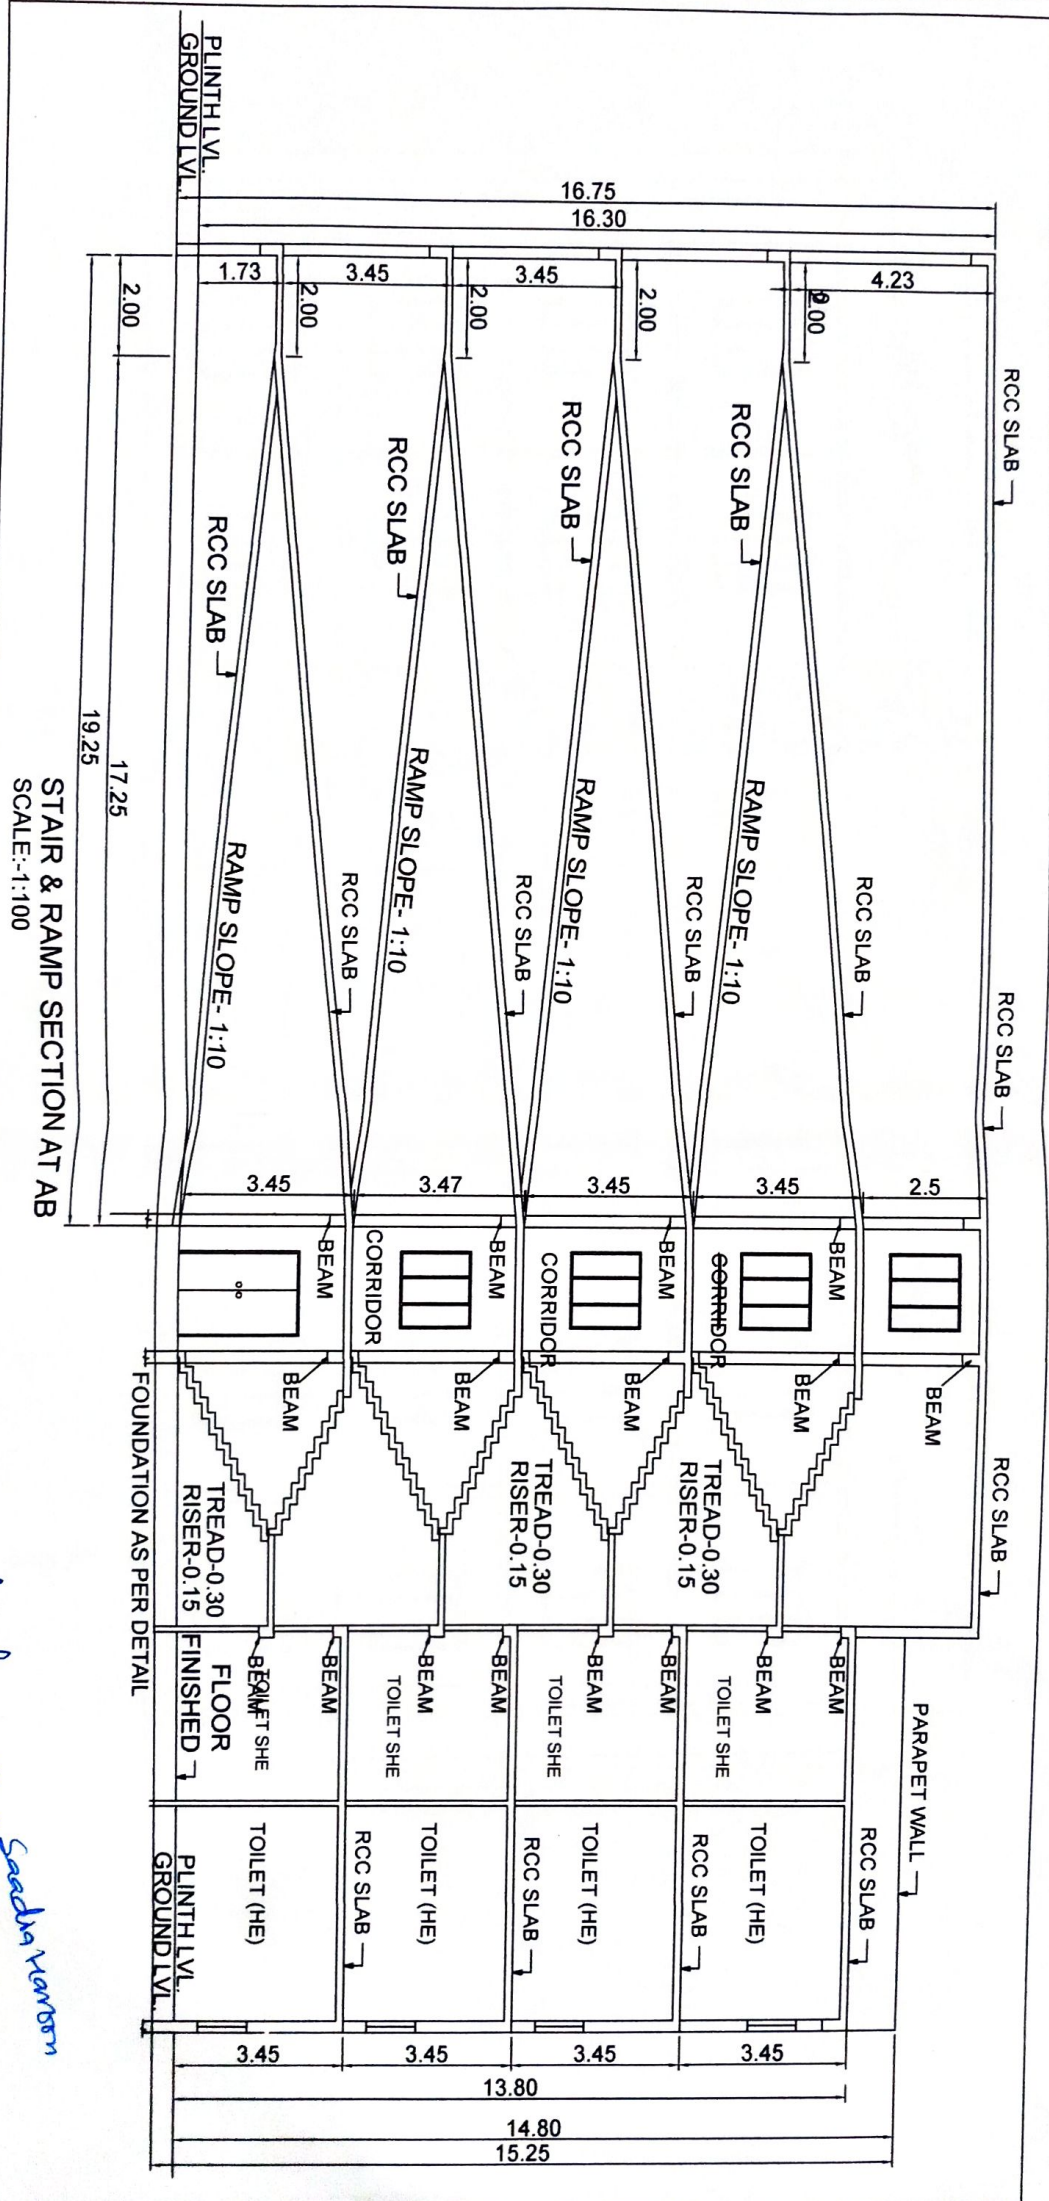

STAIR & RAMP SECTION AT AB
SCALE:-1:100

K. Muddgal

KAPIL MUDGAL
B.ARCH.


Reg.No. CA/20269/96

Sachin Kharbarn

Dr. Sachin Kharbarn

M.Tech. (Civil)
Reg.No. PE/00019/18

BUILDING PLAN

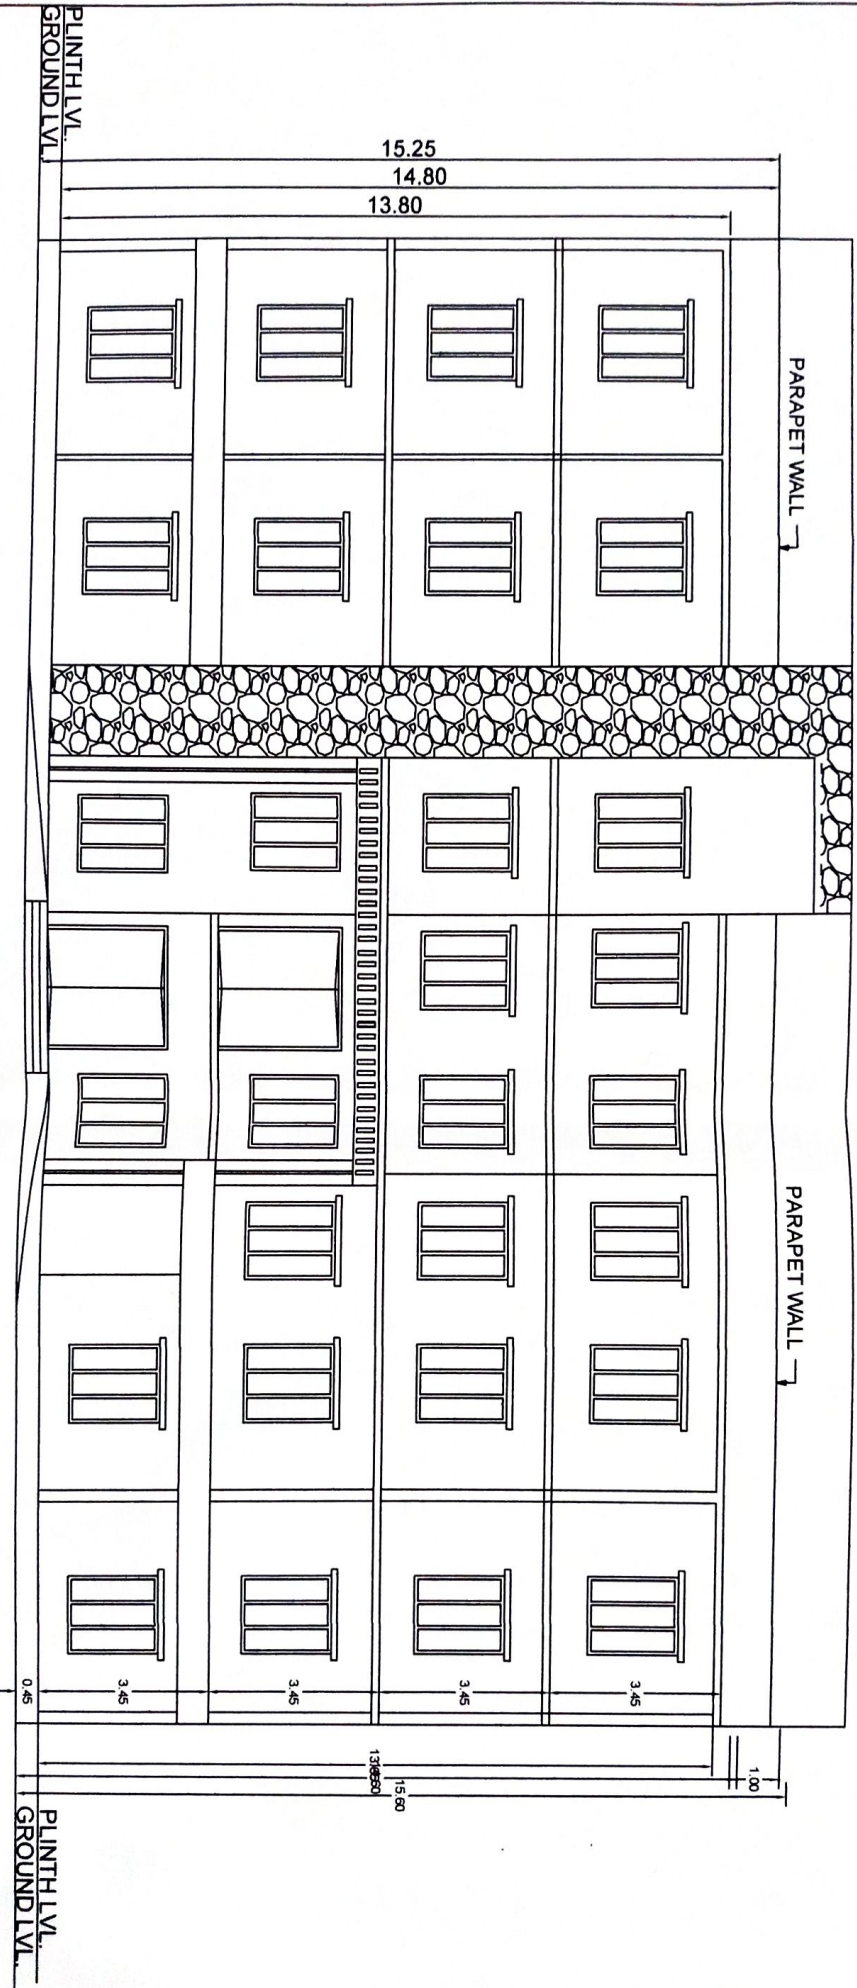

FRONT ELEVATION
SCALE:-1:100

Kunudgal

KAPIL MUDGAL
B.ARCH
Reg.No. CA/20269/96

Saadia Hassan

Er. Saadia Hassan
M.Tech. (Civil)
Reg.No. PE/00019/18