



GROUND FLOOR PLAN
SCALE - 1:200


(A) (B) (C) (D) (E) (F) (G) (H) (I) (J)

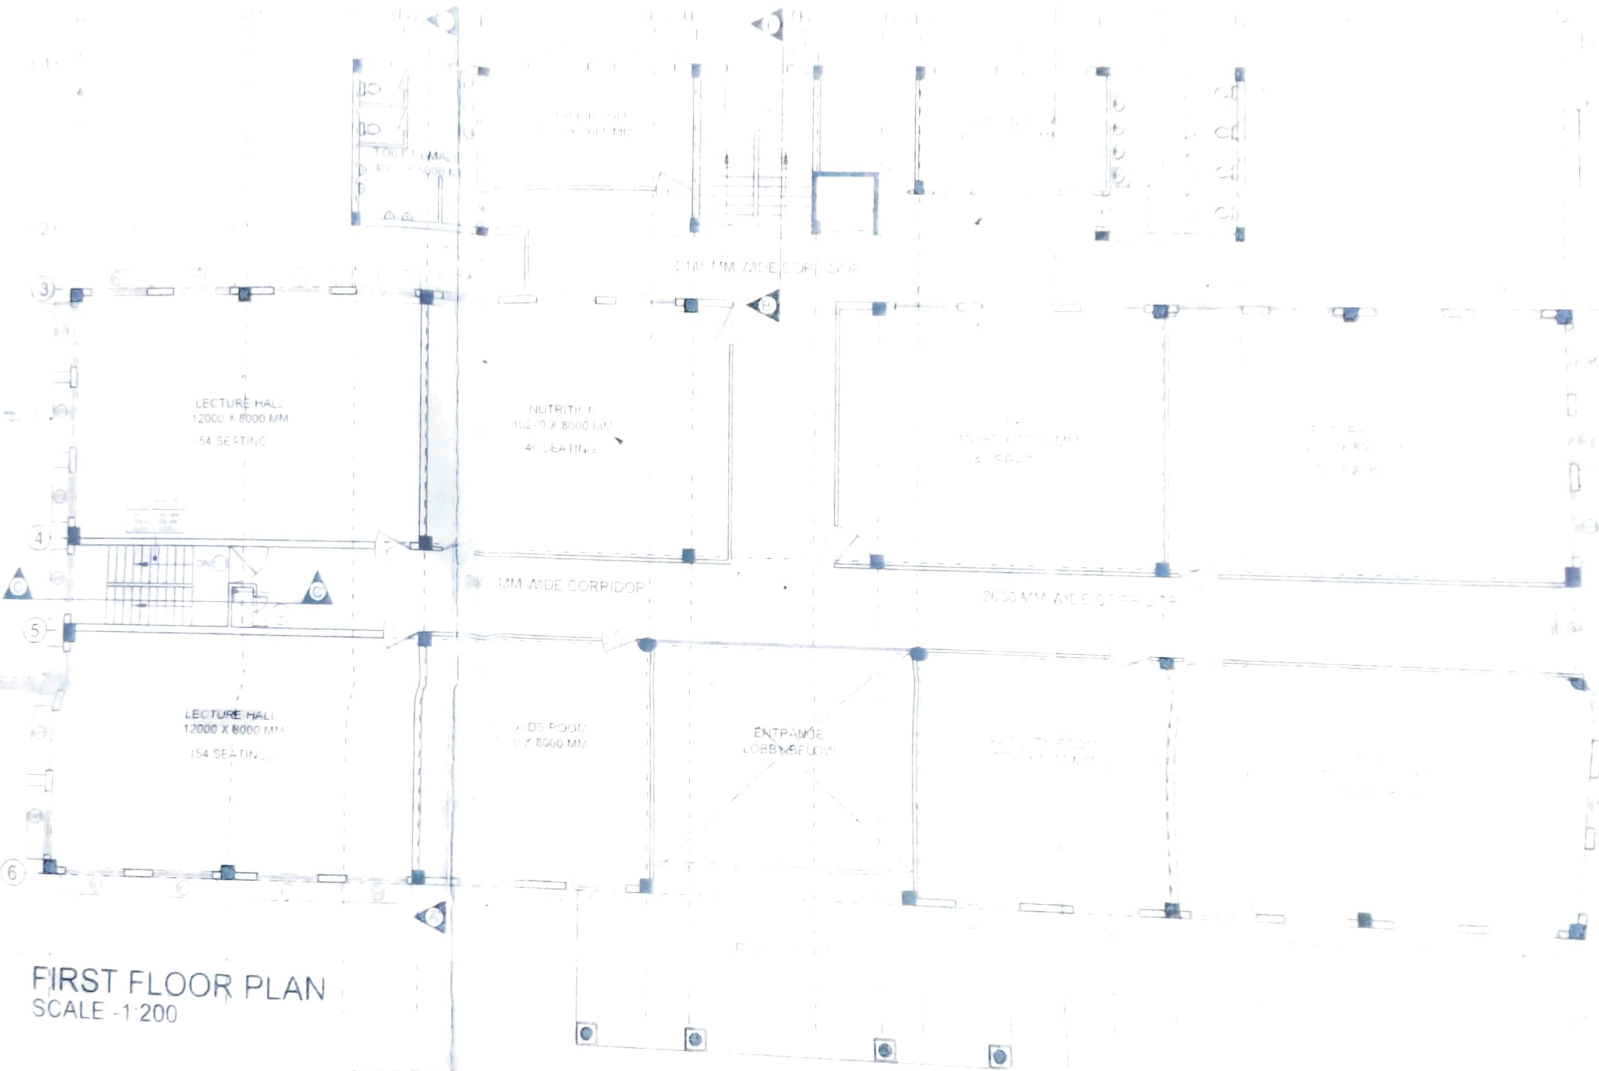

FIRST FLOOR PLAN
SCALE -1:200


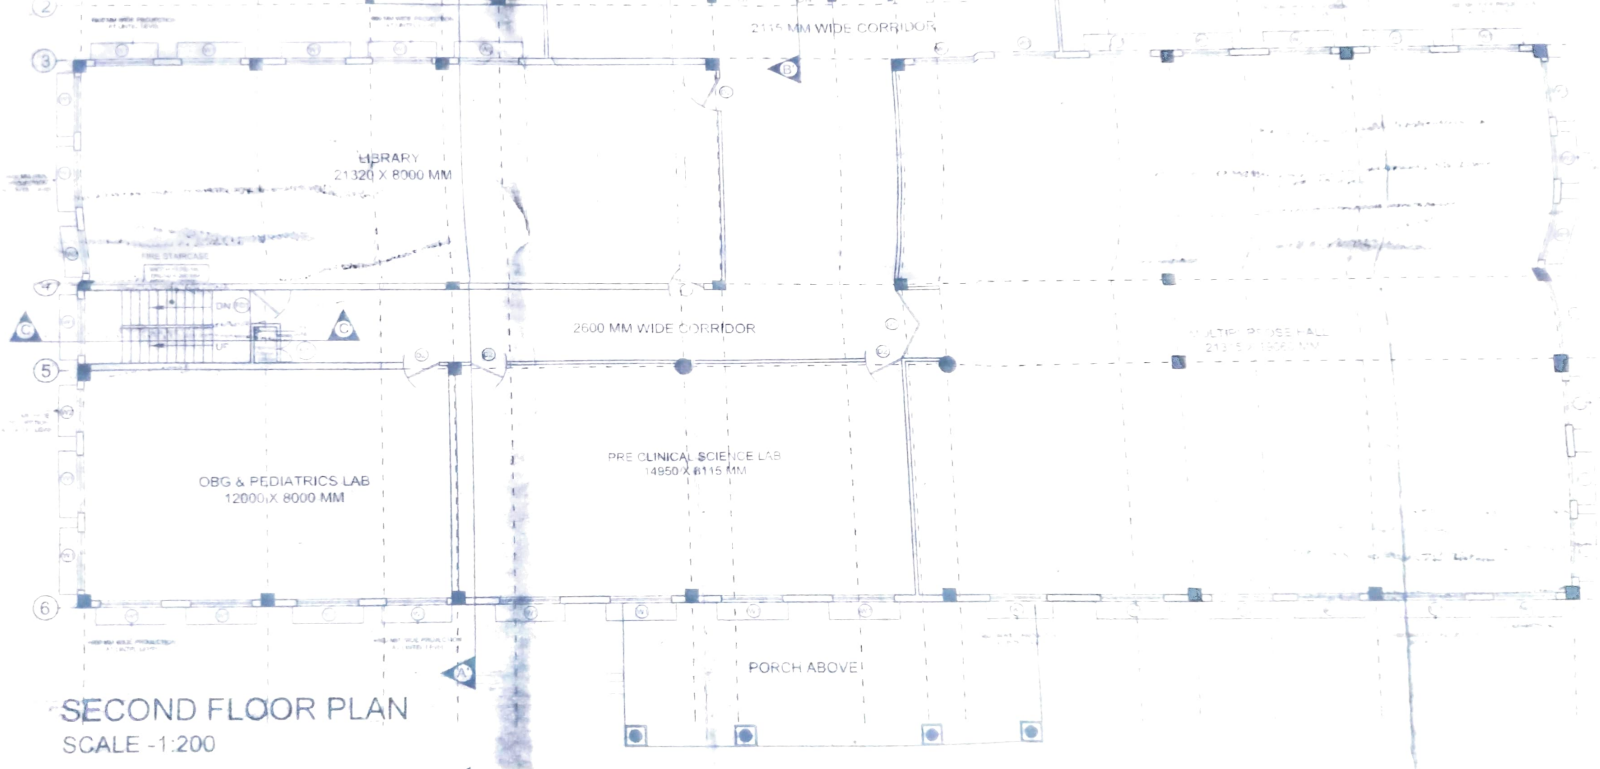


SECOND FLOOR PLAN
SCALE - 1:200

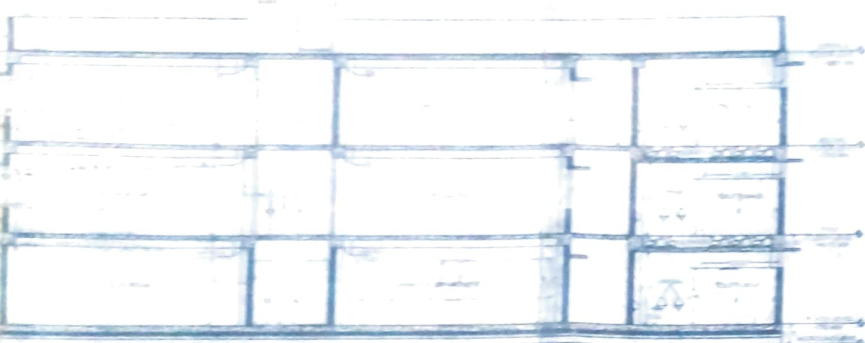

SECTION B-B' SCALE -1:200

KEY PLAN

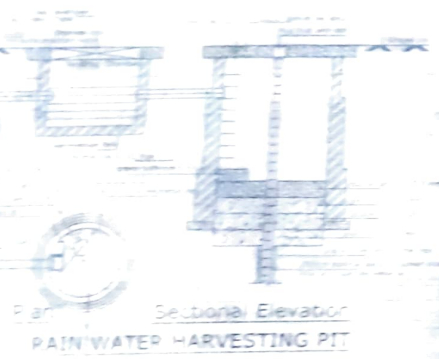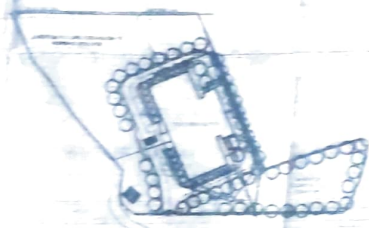

Sectional Elevation
RAIN WATER HARVESTING PIT

DRAWING TITLE
PLANS, ELEVATION, SECTIONS & SITE PLAN & SITE SERVICES

NORTH



SCALE

AS SHOWN

SHEET NO.
01_REV02

DATE
27 FEB'17

MUNICIPAL SUBMISSION DRG

This is to certify that the drawing is prepared as per the Master Plan 2021 of Lucknow & as per the details provided to the architect by client.


DR. ISHA TYAGI
DR. RAJUL TYAGI

AR. TUSHAR SINGH

AREA CHART

PROPOSED JAVITRI INSTITUTE OF MEDICAL SCIENCE AT GATA NO. -803, 804
PARGANA -KANKAHA, TEHSEEL-NINGOHA, MOHANALGANJ, LUCKNOW

	PERMISSIBLE	AREA (SQM)	ACHIEVED	AREA (SQM)
SITE AREA				2520.00
FAR	2	1704.0	0.13	1135.80
GROUND COVERAGE	30%	298.2	13%	1210.80
FRONT SETBACK	9M		27.35 M	
REAR SETBACK	6M		6M	
LEFT SIDE SETBACK	2.5M		115.88M	
RIGHT SIDE SETBACK	2.5M		16.93M	
PARKING				
MINIMUMITY SQM			34	
NORTH				1135.80
FIRST FLOOR				1135.80
SECOND FLOOR				1135.80
ACHIEVED BUILT UP				3407.55
PLANT				162.00
TOTAL AREA				3548.55

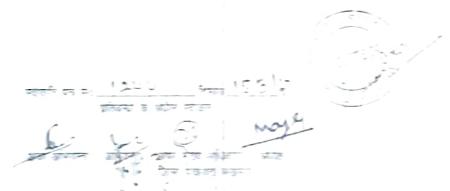

OWNER'S SIGN

ARCHITECT'S SIGN

ARCHITECT

Aspiring.Edge.Architects

FIRST FLOOR, PRIME PLAZA, FAIZABAD ROAD,
LUCKNOW, PIN - 225016

Email Id: aspiring.edge.architects@gmail.com

NAME OF INSTITUTION

JAVITRI INSTITUTE OF MEDICAL SCIENCES AND PHARMACY
DIVISION

ADDRESS

GATA NO.-803/4, PARGANA-KANKAHA
TEHSEEL - NIGOHA, MOHANLALGANJ
LUCKNOW

NAME OF PROGRAM

DIPLOMA IN PHARMACY

DOOR WINDOW SCHEDULE (ALL FLOOR)

S.N	SYMBOL	DESCRIPTION	UNIT	RE MARKS
1.	D1	2600X2400	700	2 NOS
2.	D2	1200X2400	400	27 NOS
3.	D3	1000X2400	300	15 NOS
4.	D4	750X2400	300	18 NOS
5.	D5	2000X2400	2400	2 NOS
6.	FD1	1200X2400	2400	3 NOS
7.	FD2	1000X2400	2400	3 NOS
8.	W1	2000X1500	2400	108 NOS
9.	W2	1500X1500	2400	15 NOS
10.	W3	1200X1500	2400	7 NOS
11.	V	2000X600	2100	4 NOS
12.	V1	2000X750	2100	2 NOS
13.	V2	900X450	2100	2 NOS