


SR.NO.	ROOM NO.	ROOM TYPE	CARPET AREA PROVIDED (IN SQ.M.)
1	1 TO 4	CLASS ROOM	264.24 (66.06 EACH)
2	5 TO 10	CLASS ROOM	396.36 (66.06 EACH)
3	1 TO 8	LABORATORY	600.40 (75.05 EACH)
4	9 TO 10	LABORATORY	150.10 (75.05 EACH)
5	T-1	TUTORIAL ROOM	35.05
6	T-2, T-3	TUTORIAL ROOM	66.14 (33.07 EACH)
7	T-4	TUTORIAL ROOM	56.23
8	SH	SEMINAR HALL	132.05
9	LR	LIBRARY AND READING ROOM	150.11
10	CC	COMPUTER ROOM WITH LAB	132.05
11	PO	PRINCIPAL OFFICE	30.02
12	BR	BOARD ROOM	20.07
13	OI	OFFICE ALL INCLUSIVE	150.10
14	CS	CENTRAL STORE	30.02
15	M	MAINTENANCE	10.01
16	PO	PLACEMENT OFFICE	30.02
17	H	HOUSEKEEPING	10.01
18	P	PANTRY FOR STAFF	10.01
19	EC	EXAM CONTROL OFFICE	30.02
20	BC	BOYS COMMON ROOM	75.05
21	BT	BOYS TOILET (3 NO.)	60.39 (20.13 EACH)
22	CF	CAFETERIA	150.00
23	FA	FIRST AID CUM SICK ROOM	10.01
24	S	STATIONARY STORE	10.02
25	CC	GIRLS COMMON ROOM	75.06
26	GT	GIRLS TOILET(3 NO.)	60.39 (20.13 EACH)
27	MR	MACHINE ROOM	85.11

**FLOOR PLAN OF  
M.C.S. COLLEGE OF  
SCIENCE & TECHNOLOGY  
REVAN , MAURANIPUR  
DISTRICT - JHANSI (U.P.)**

**FIRST FLOOR  
PLAN**

**SIG. OF ARCH./ ENGG.**

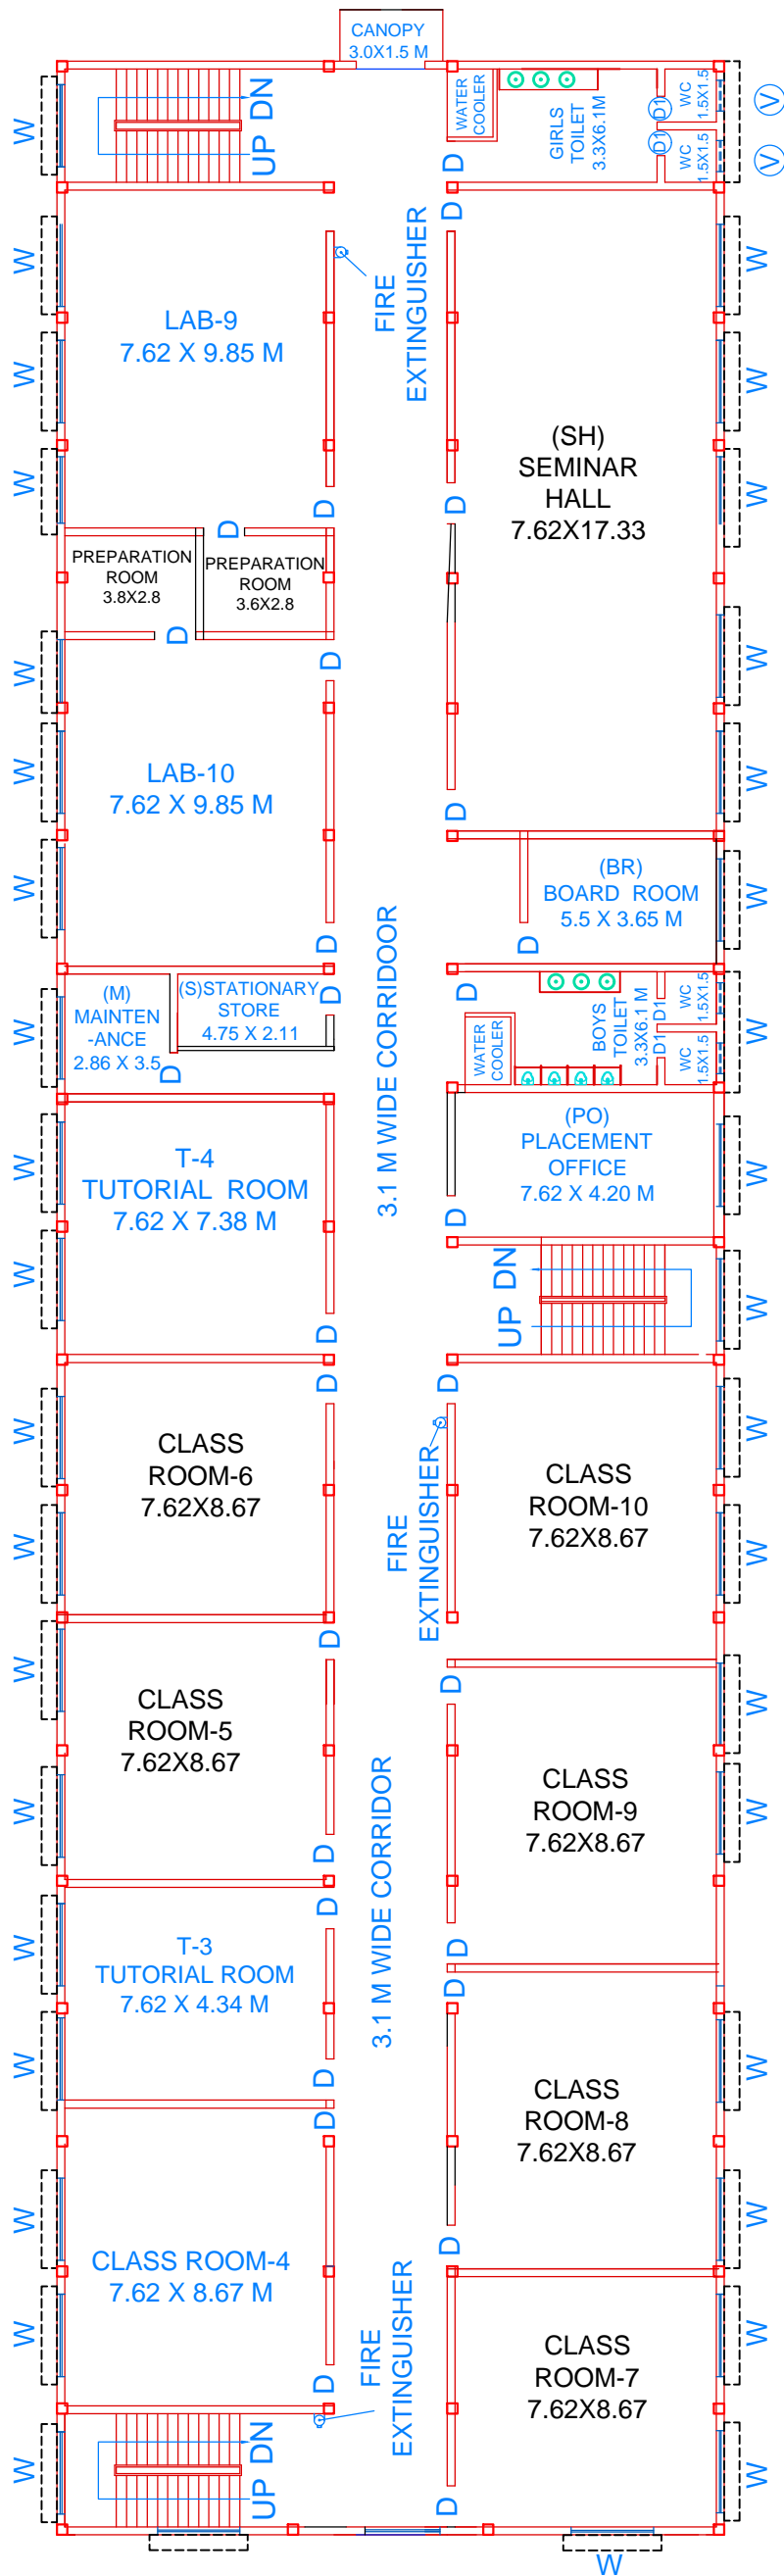


SR.NO.	ROOM NO.	ROOM TYPE	CARPET AREA PROVIDED (IN SQ.M.)
1	1 TO 4	CLASS ROOM	264.24 (66.06 EACH)
2	5 TO 10	CLASS ROOM	396.36 (66.06 EACH)
3	1 TO 8	LABORATORY	600.40 (75.05 EACH)
4	9 TO 10	LABORATORY	150.10 (75.05 EACH)
5	T-1	TUTORIAL ROOM	35.05
6	T-2, T-3	TUTORIAL ROOM	66.14 (33.07 EACH)
7	T-4	TUTORIAL ROOM	56.23
8	SH	SEMINAR HALL	132.05
9	LR	LIBRARY AND READING ROOM	150.11
10	CC	COMPUTER ROOM WITH LAB	132.05
11	PO	PRINCIPAL OFFICE	30.02
12	BR	BOARD ROOM	20.07
13	OI	OFFICE ALL INCLUSIVE	150.10
14	CS	CENTRAL STORE	30.02
15	M	MAINTENANCE	10.01
16	PO	PLACEMENT OFFICE	30.02
17	H	HOUSEKEEPING	10.01
18	P	PANTRY FOR STAFF	10.01
19	EC	EXAM CONTROL OFFICE	30.02
20	BC	BOYS COMMON ROOM	75.05
21	BT	BOYS TOILET (3 NO.)	60.39 (20.13 EACH)
22	CF	CAFETERIA	150.00
23	FA	FIRST AID CUM SICK ROOM	10.01
24	S	STATIONARY STORE	10.02
25	CC	GIRLS COMMON ROOM	75.06
26	GT	GIRLS TOILET(3 NO.)	60.39 (20.13 EACH)
27	MR	MACHINE ROOM	85.11

**FLOOR PLAN OF  
M.C.S. COLLEGE OF  
SCIENCE & TECHNOLOGY  
REVAN , MAURANIPUR  
DISTRICT - JHANSI (U.P.)**

**SECOND FLOOR  
PLAN**

**SIG. OF ARCH./ ENGG.**

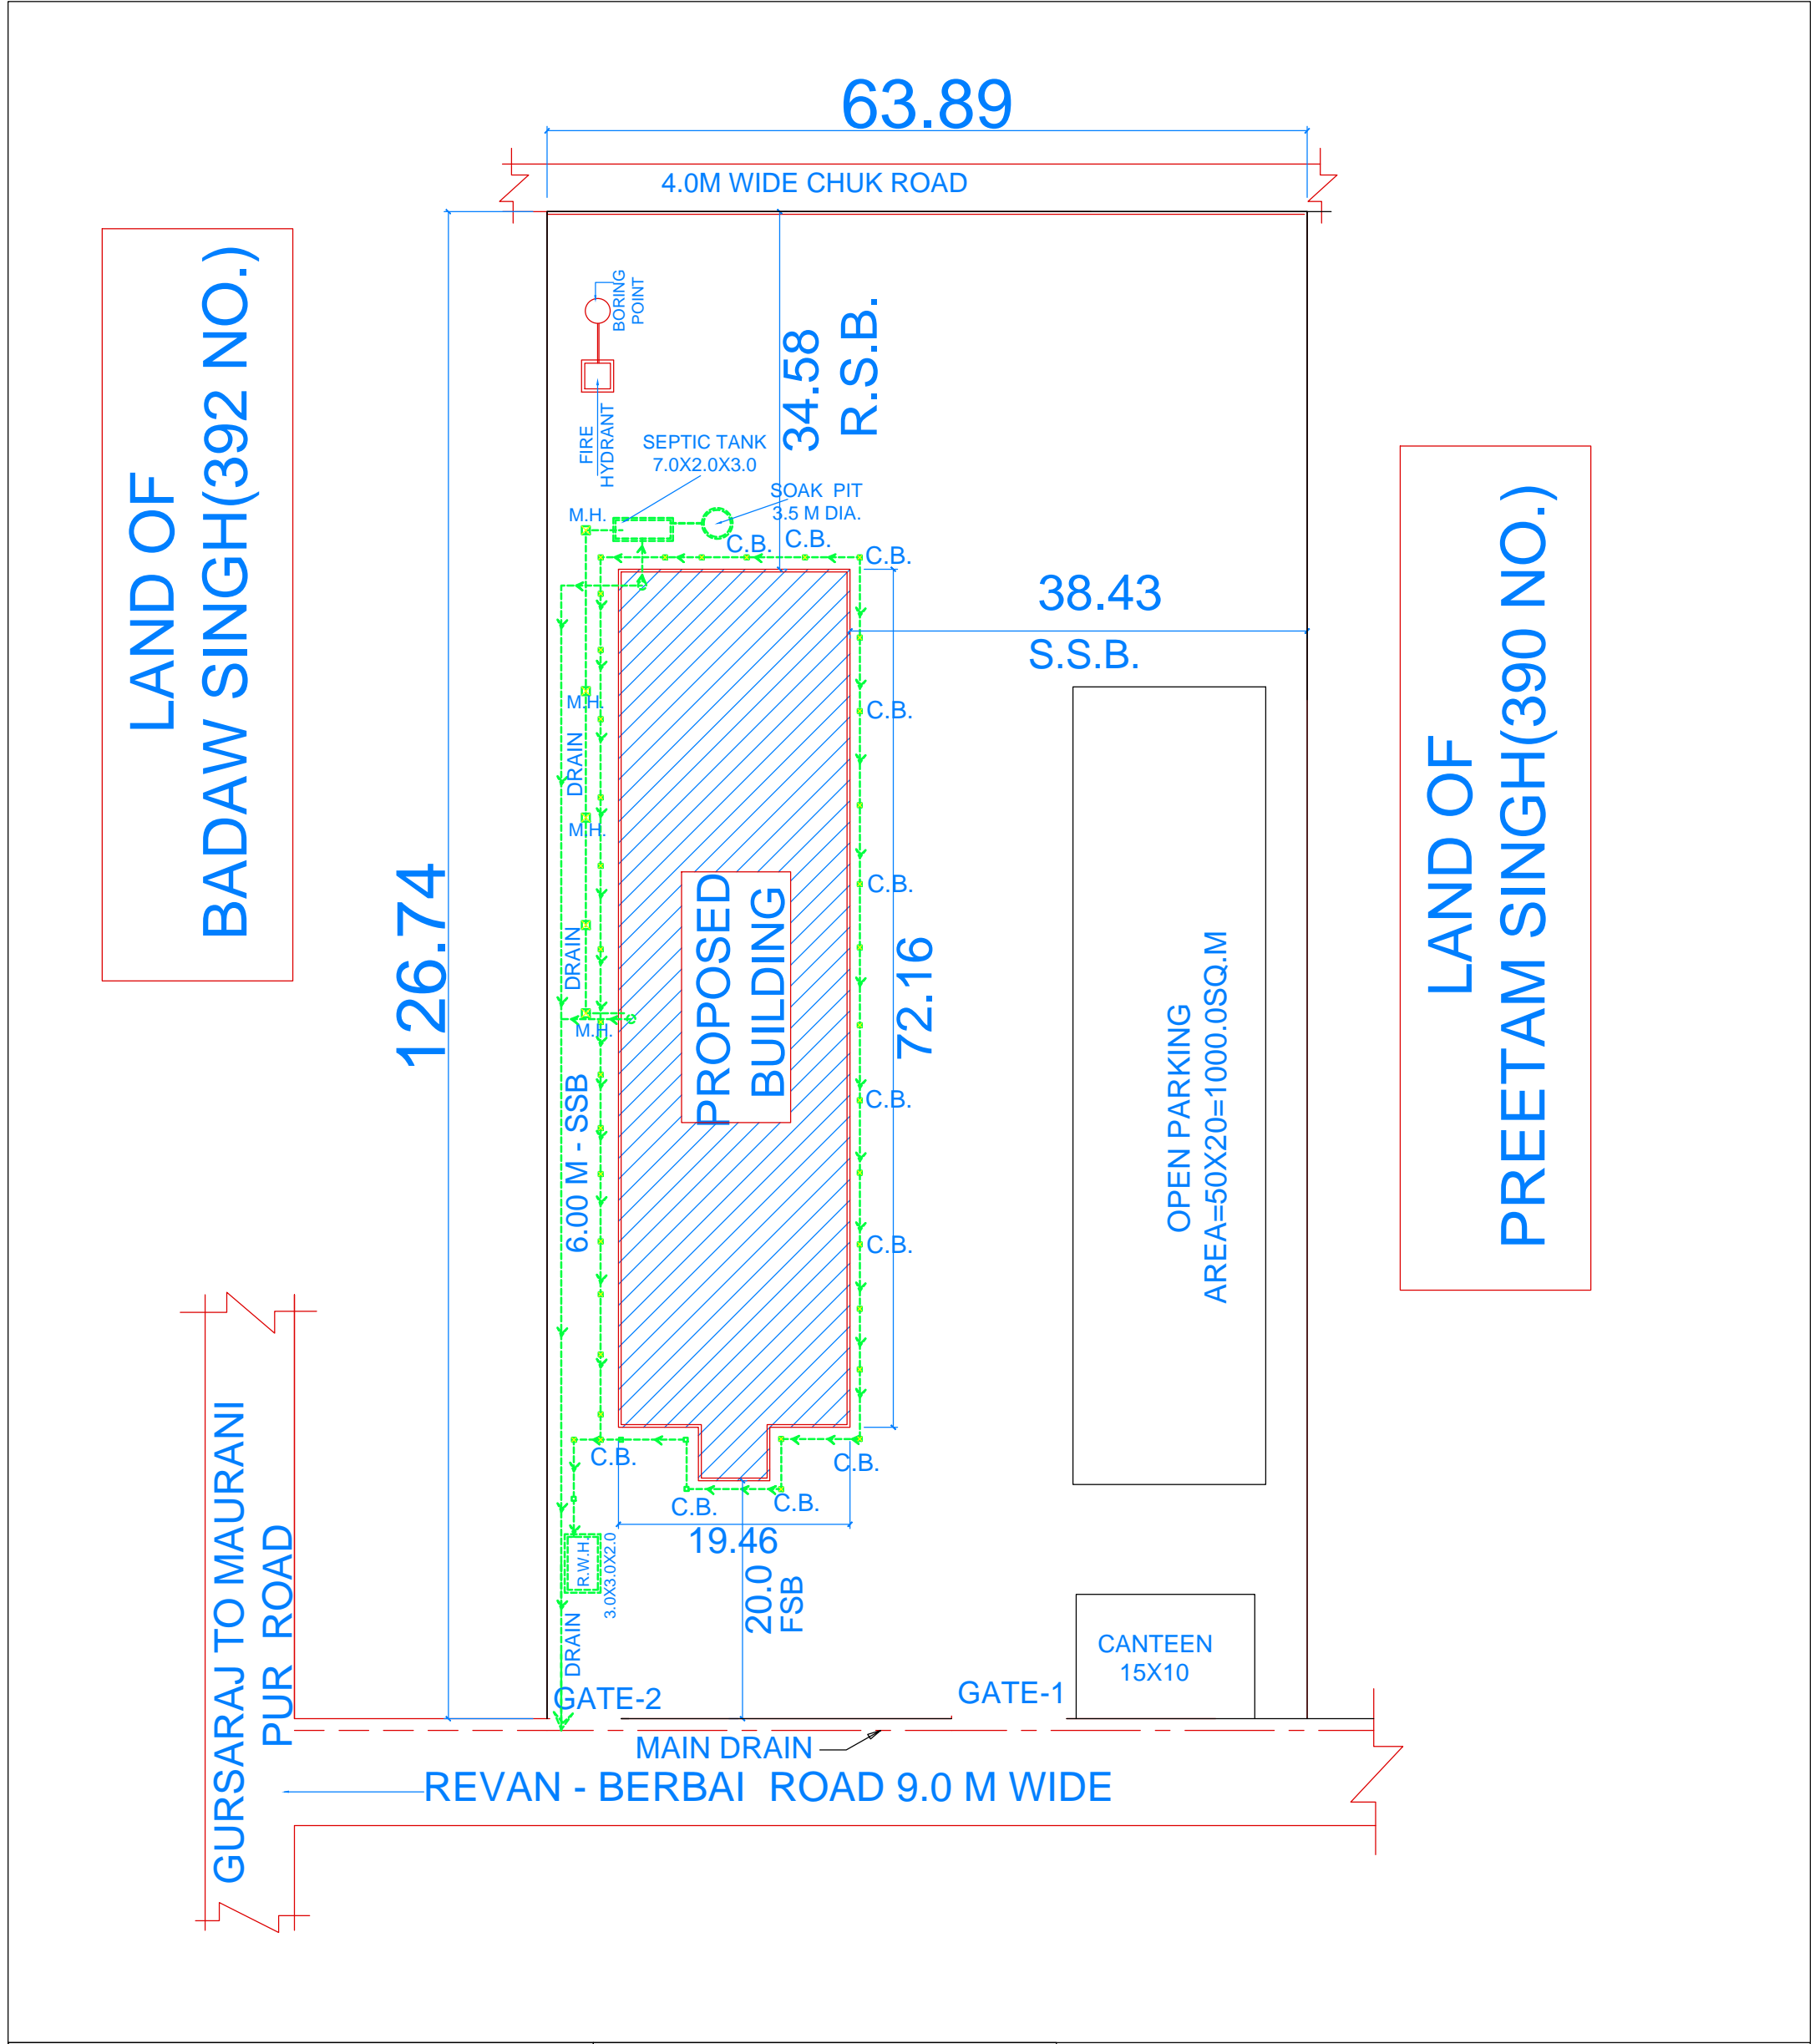

LAND OF  
BADAW SINGH(392 NO.)

LAND OF  
PREETAM SINGH(390 NO.)

GURSARAJ TO MAURANI  
PUR ROAD

126.74

63.89

4.0M WIDE CHUK ROAD

PROPOSED  
BUILDING

38.43  
S.S.B.

72.16

OPEN PARKING  
AREA=50X20=1000.0SQ.M

6.00 M - SSB

19.46

20.0  
FSB

CANTEEN  
15X10

GATE-2

GATE-1


MAIN DRAIN

REVAN - BERBAI ROAD 9.0 M WIDE

SITE PLAN OF  
M.C.S. COLLEGE OF  
SCIENCE & TECHNOLOGY  
REVAN , MAURANIPUR  
DISTRICT - JHANSI (U.P.)

SITE PLAN

SIGN OF ARCH./ ENGG.

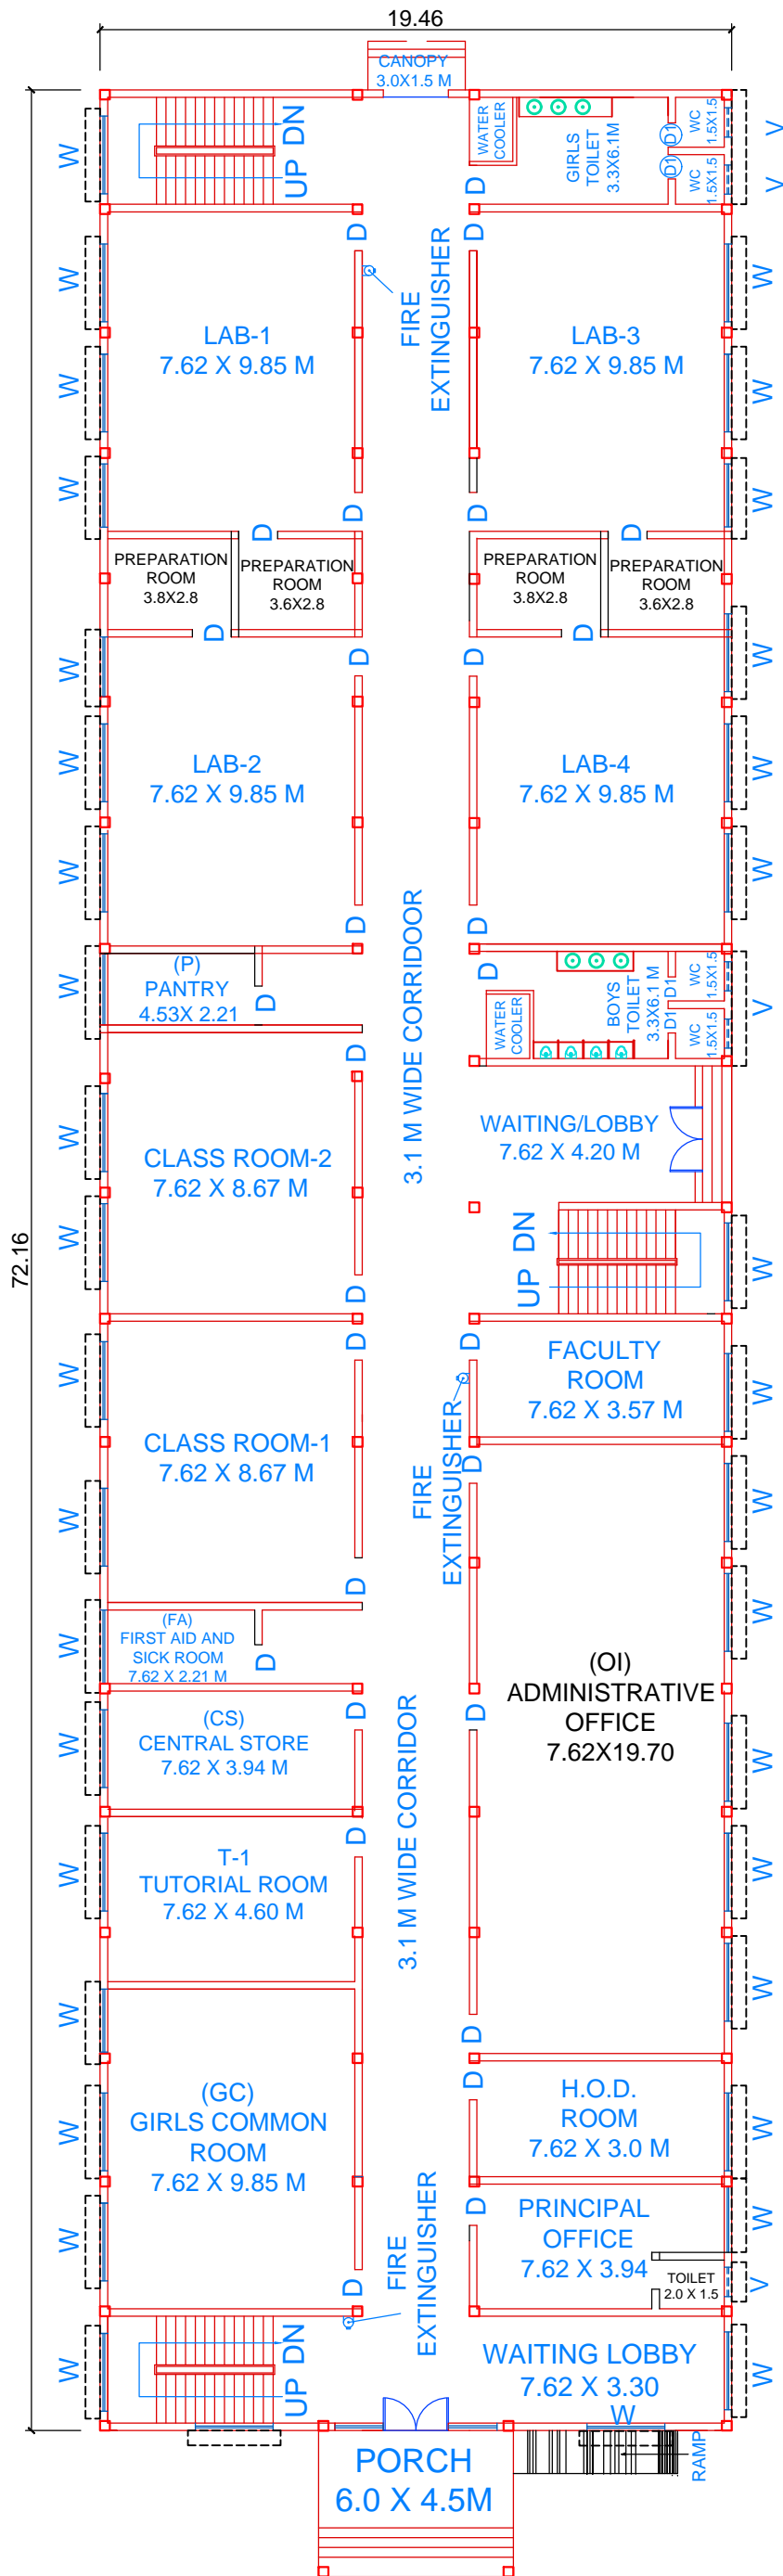

SR.NO.	ROOM NO.	ROOM TYPE	CARPET AREA PROVIDED (IN SQ.M.)
1	1 TO 4	CLASS ROOM	264.24 (66.06 EACH)
2	5 TO 10	CLASS ROOM	396.36 (66.06 EACH)
3	1 TO 8	LABORATORY	600.40 (75.05 EACH)
4	9 TO 10	LABORATORY	150.10 (75.05 EACH)
5	T-1	TUTORIAL ROOM	35.05
6	T-2, T-3	TUTORIAL ROOM	66.14 (33.07 EACH)
7	T-4	TUTORIAL ROOM	56.23
8	SH	SEMINAR HALL	132.05
9	LR	LIBRARY AND READING ROOM	150.11
10	CC	COMPUTER ROOM WITH LAB	132.05
11	PO	PRINCIPAL OFFICE	30.02
12	BR	BOARD ROOM	20.07
13	OI	OFFICE ALL INCLUSIVE	150.10
14	CS	CENTRAL STORE	30.02
15	M	MAINTENANCE	10.01
16	PO	PLACEMENT OFFICE	30.02
17	H	HOUSEKEEPING	10.01
18	P	PANTRY FOR STAFF	10.01
19	EC	EXAM CONTROL OFFICE	30.02
20	BC	BOYS COMMON ROOM	75.05
21	BT	BOYS TOILET (3 NO.)	60.39 (20.13 EACH)
22	CF	CAFETERIA	150.00
23	FA	FIRST AID CUM SICK ROOM	10.01
24	S	STATIONARY STORE	10.02
25	CC	GIRLS COMMON ROOM	75.06
26	GT	GIRLS TOILET(3 NO.)	60.39 (20.13 EACH)
27	MR	MACHINE ROOM	85.11

**FLOOR PLAN OF  
M.C.S. COLLEGE OF  
SCIENCE & TECHNOLOGY  
REVAN , MAURANIPUR  
DISTRICT - JHANSI (U.P.)**

**GROUND FLOOR  
PLAN**

**SIG. OF ARCH./ ENGG.**