




FRONT ELEVATION

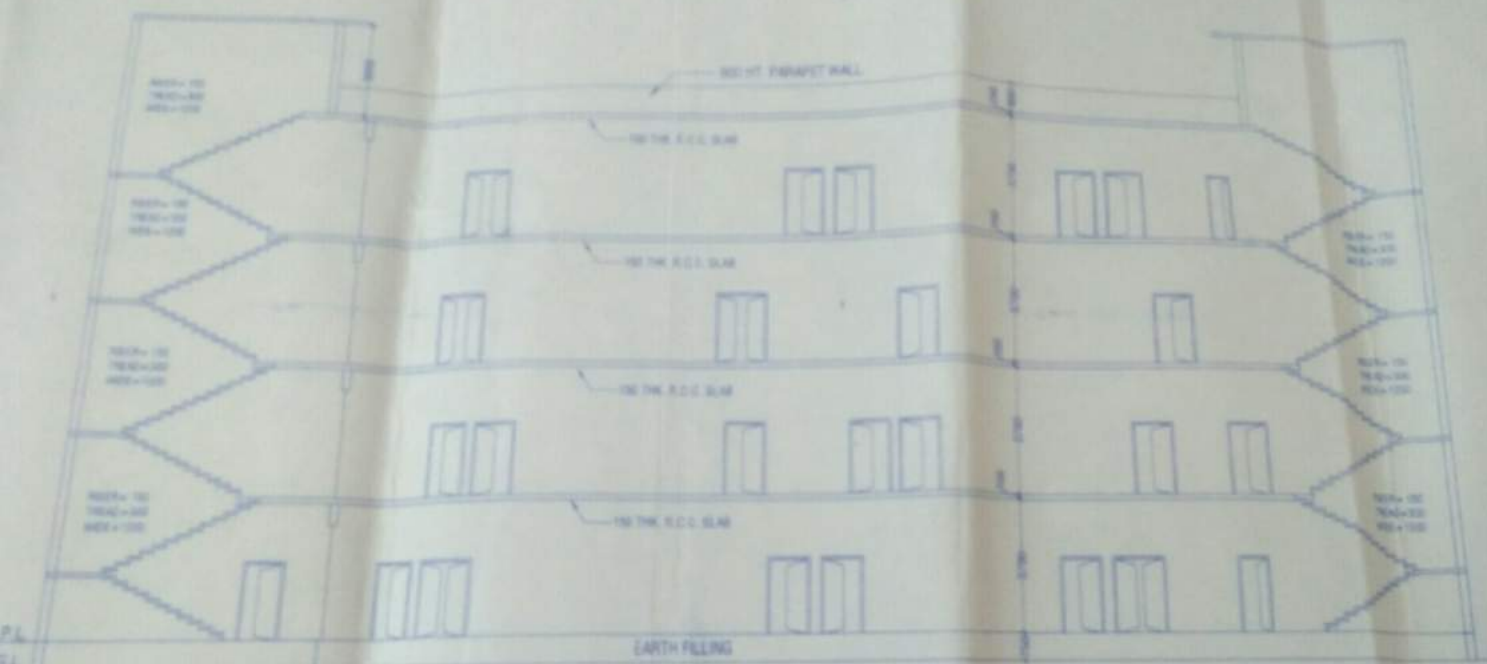

SECTION AT X-X

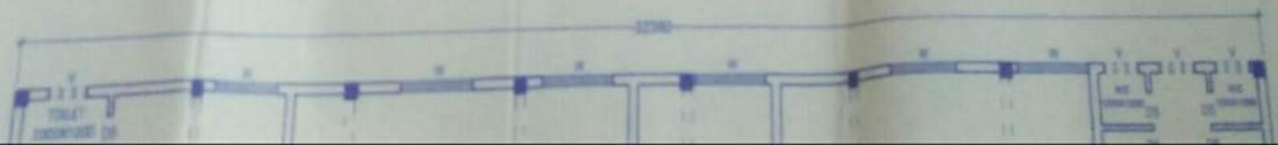


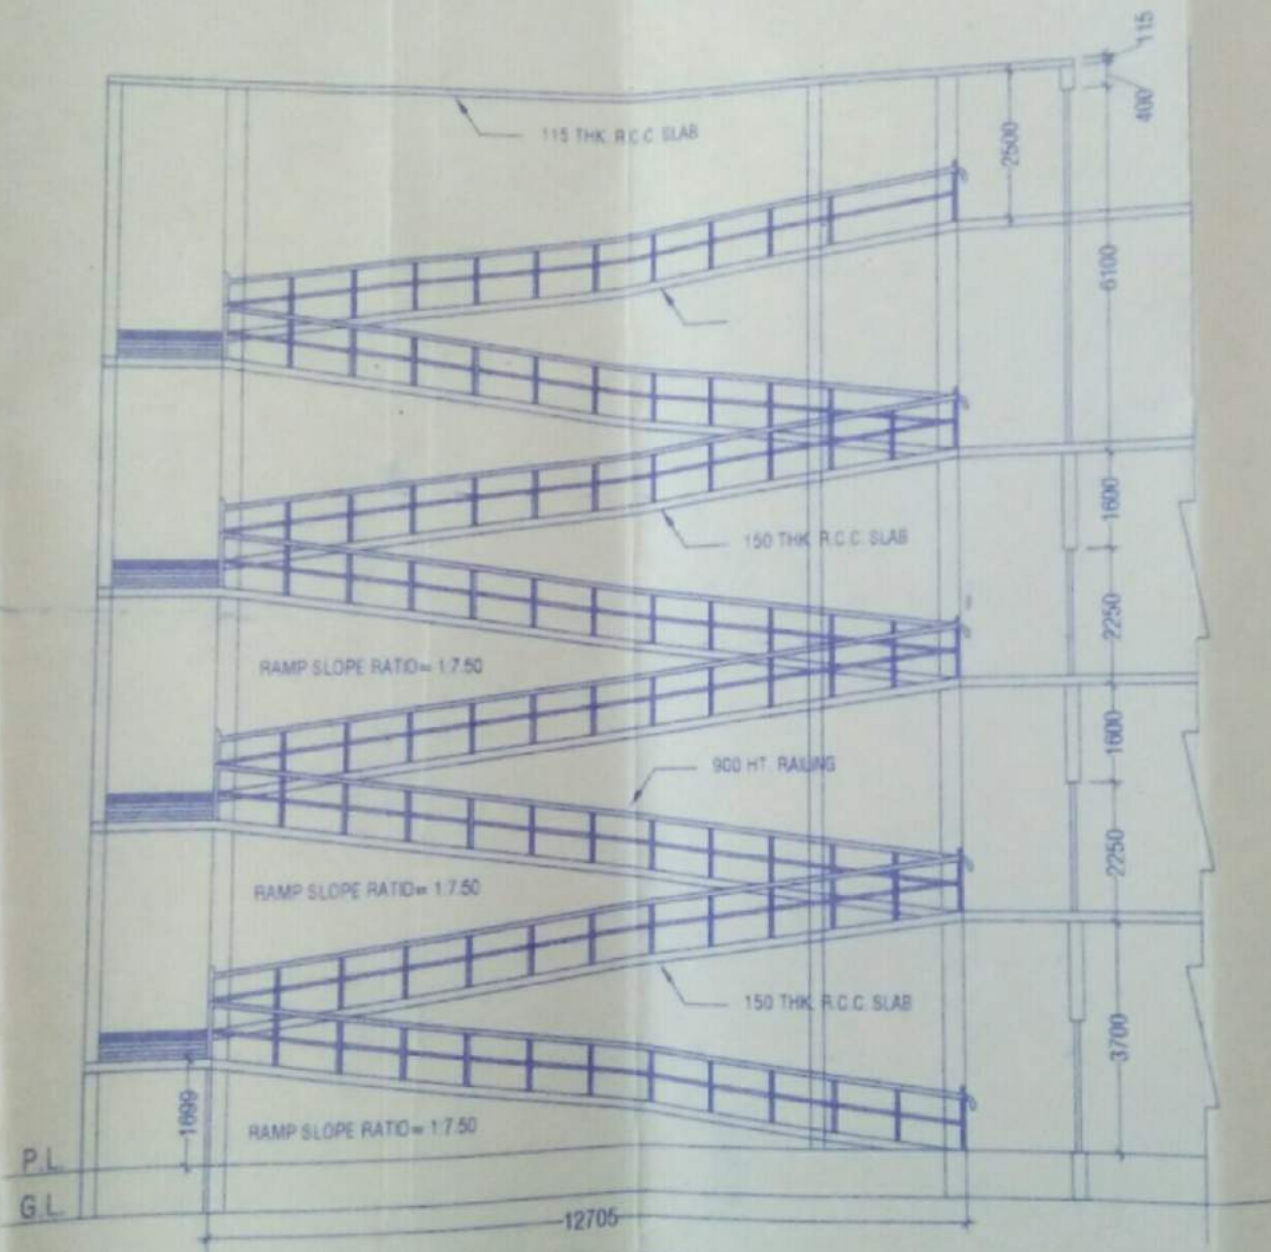

SECTION AT X-X'

इस प्रकल्प का मानचित्र प्रकल्प सत्रा पुस्तक
के ग्राम योजना प्रिचित्रा के अलावा संश्लिष
पर दिनांक 13-9-2017 को लघुपुस्तक विभा
जाया।


प्रकल्प संख्या
दूर पत्र संख्या - 10
प्रकल्प संख्या - 11
दिनांक 14-11-17
1000-400

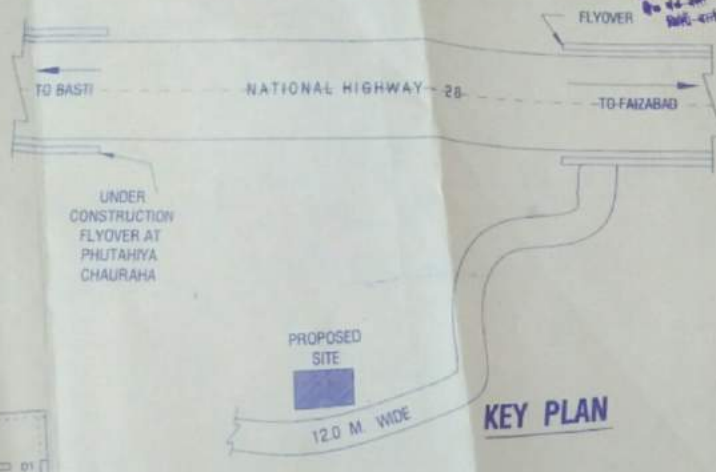

KEY PLAN




SECURITY ROOM

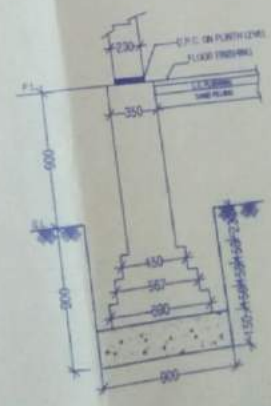


FOUNDATION DETAILS




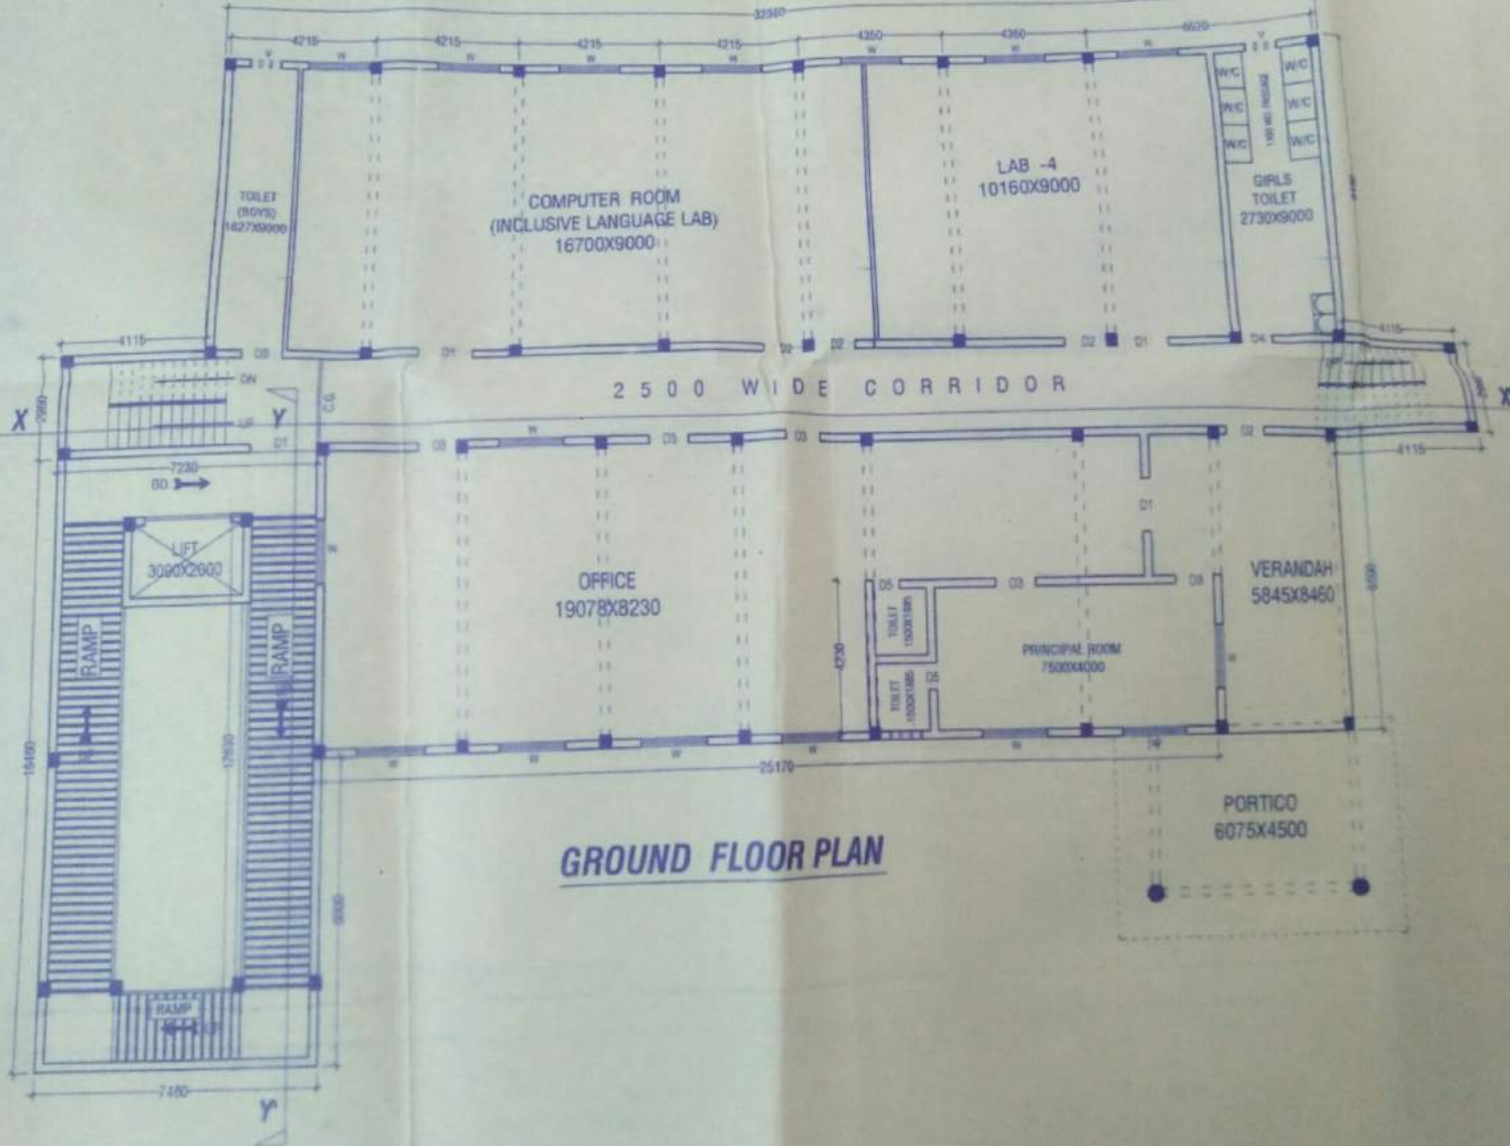


GROUND FLOOR PLAN

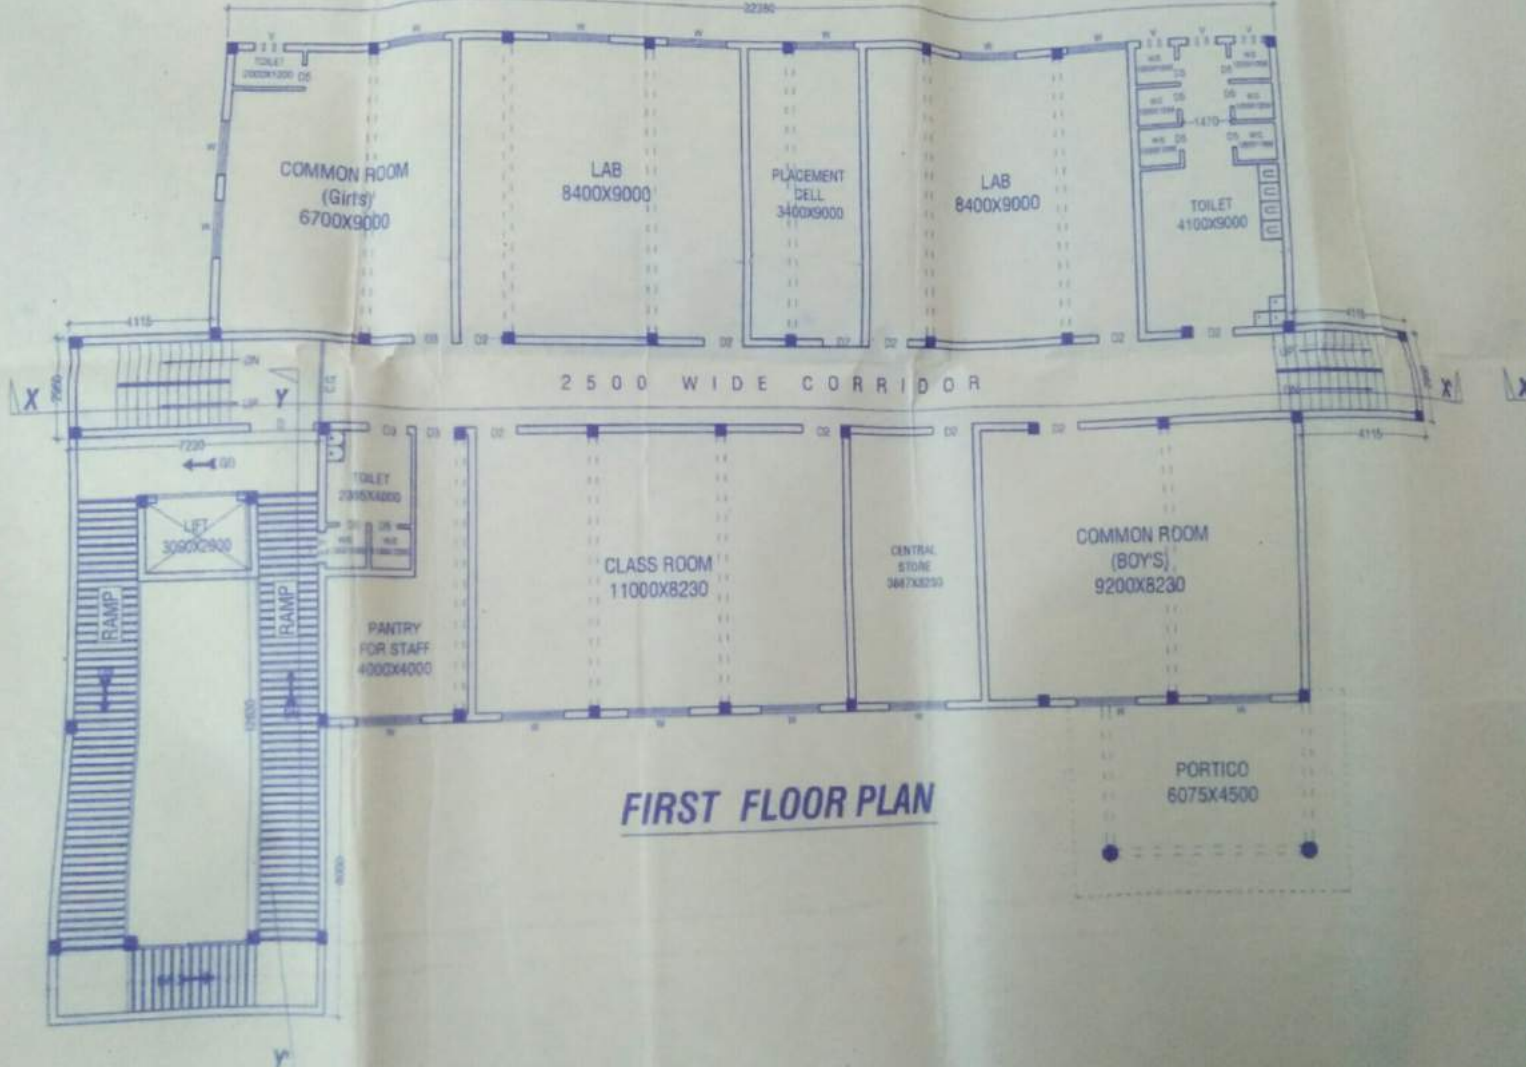


FIRST FLOOR PLAN

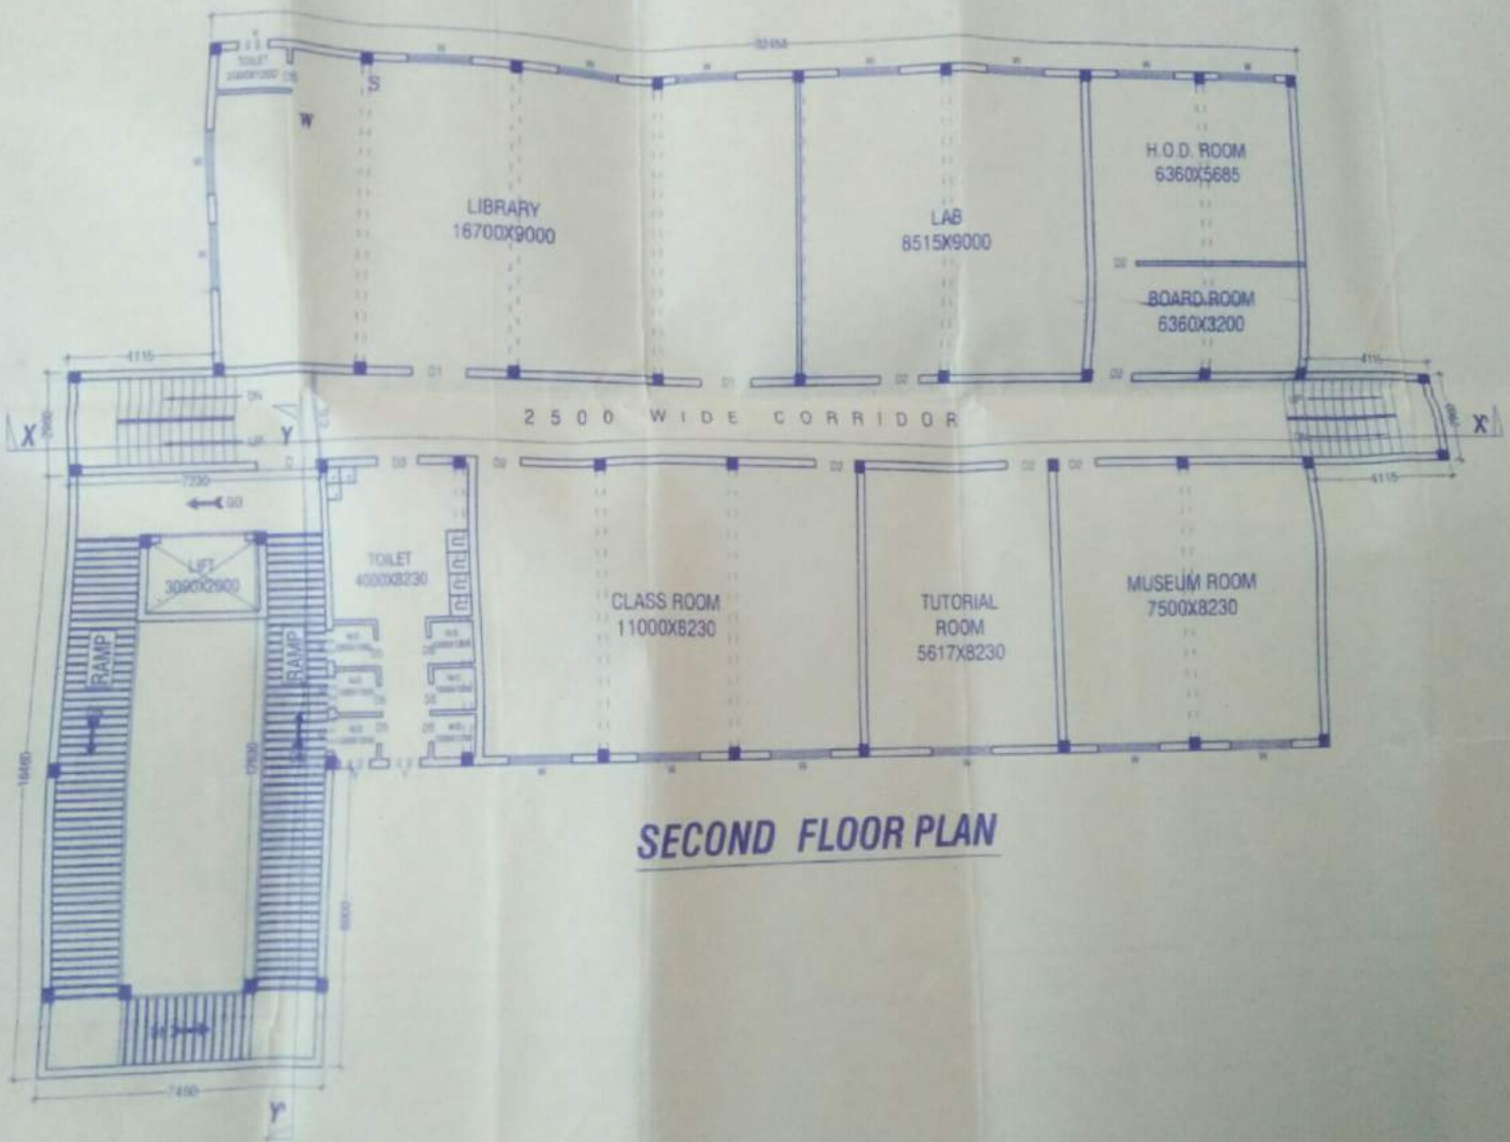


SECOND FLOOR PLAN

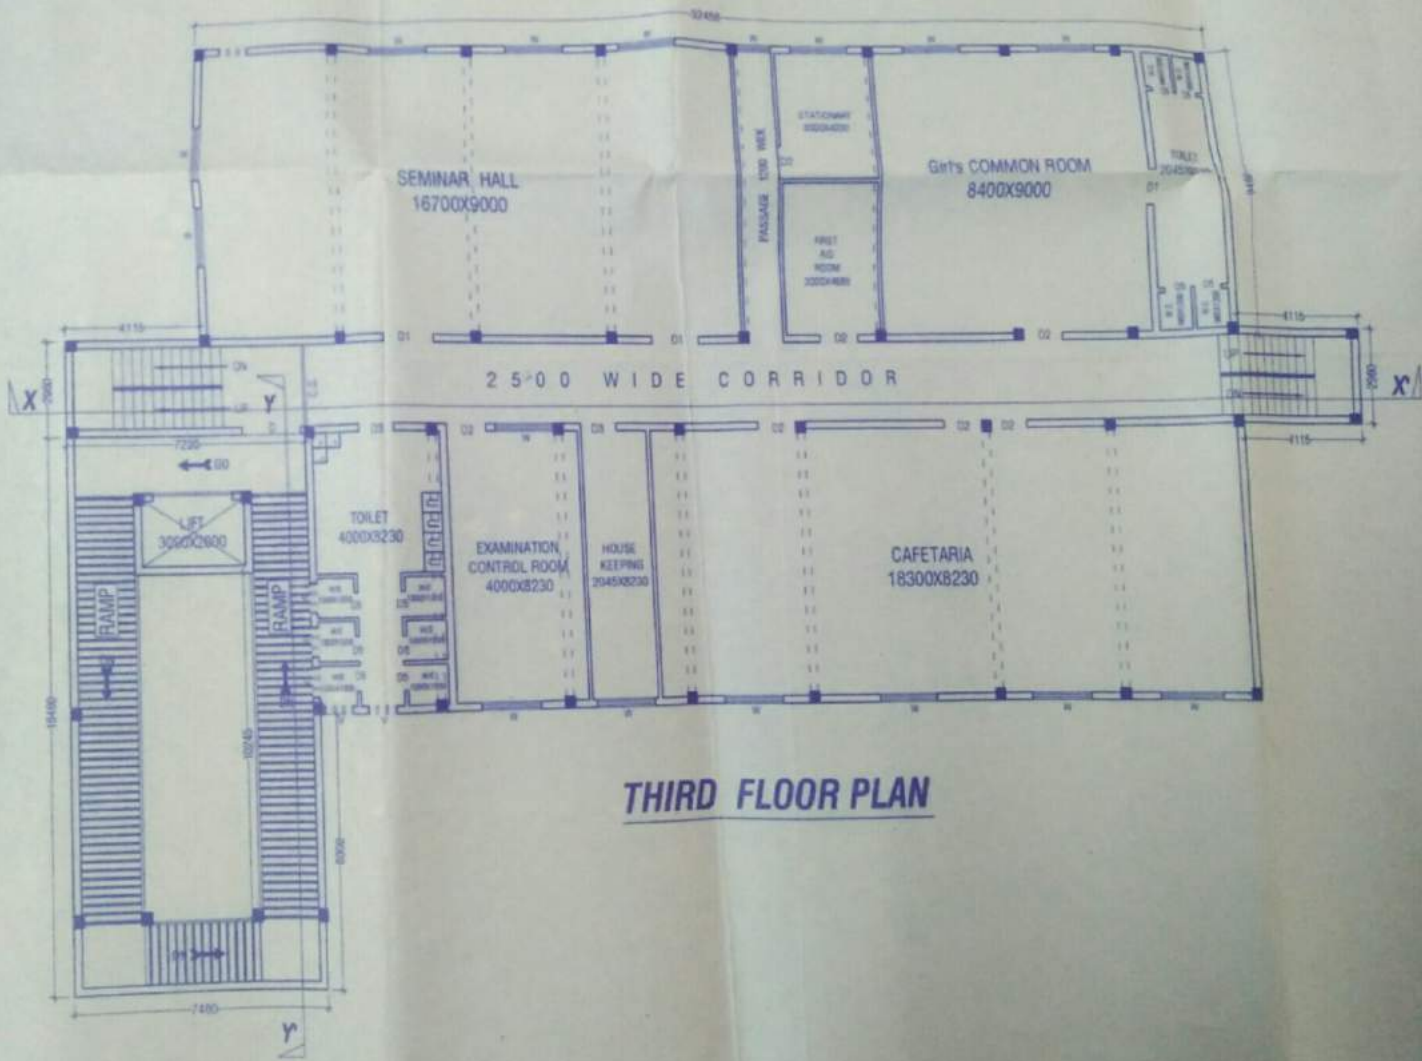

THIRD FLOOR PLAN

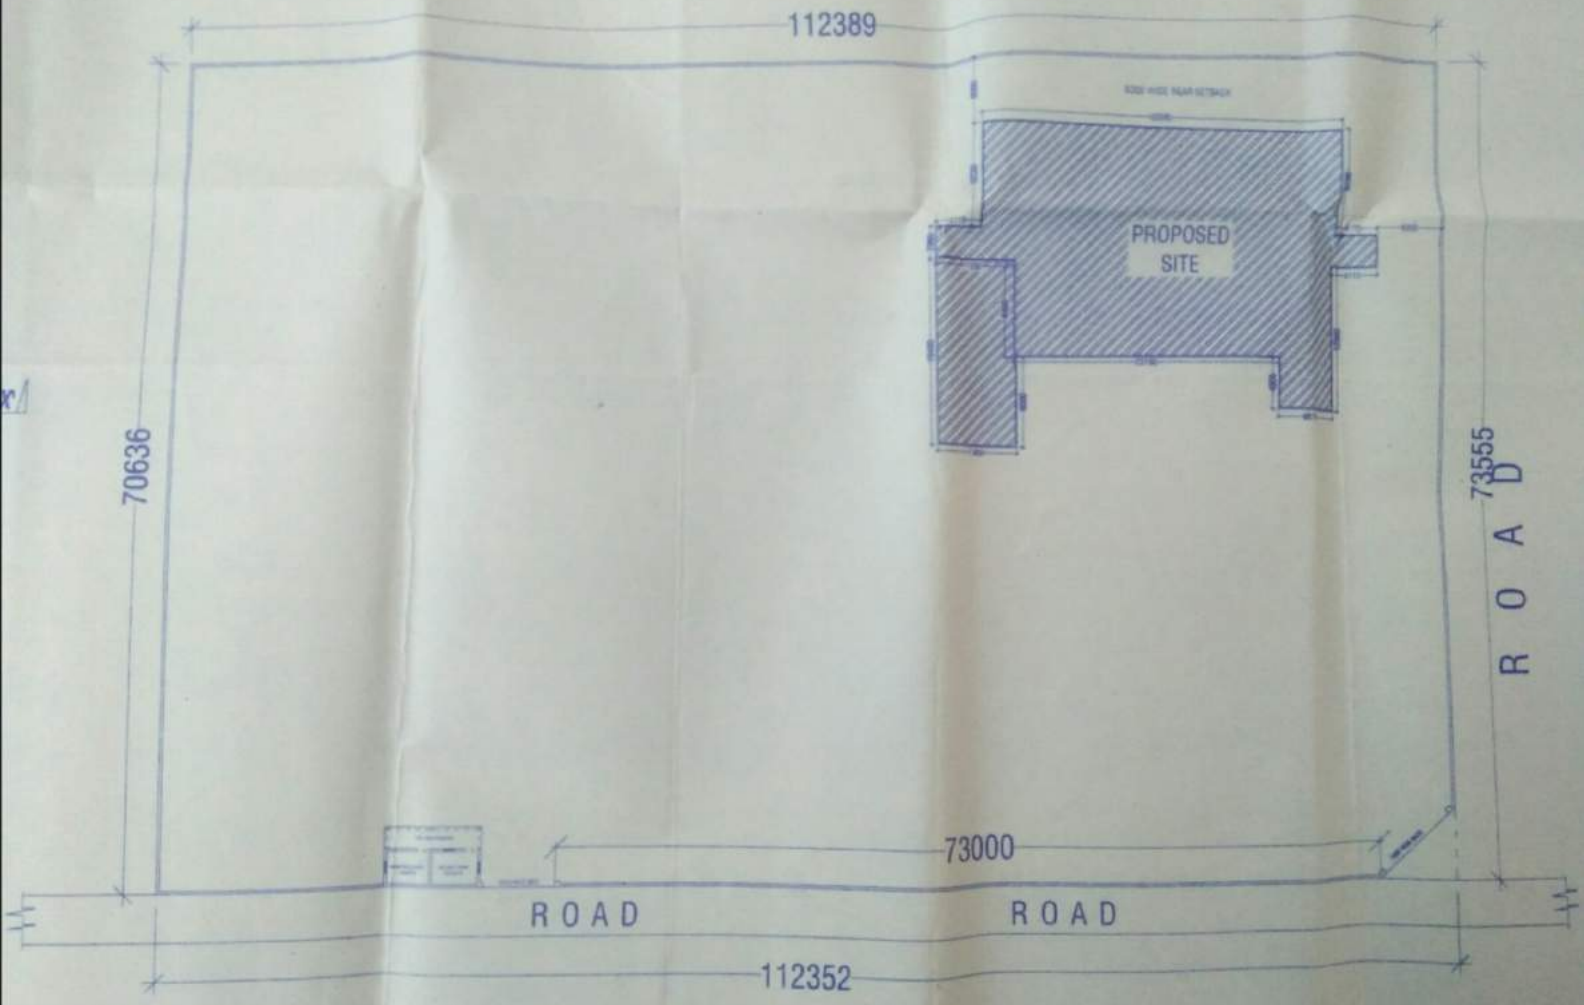

SITE PLAN

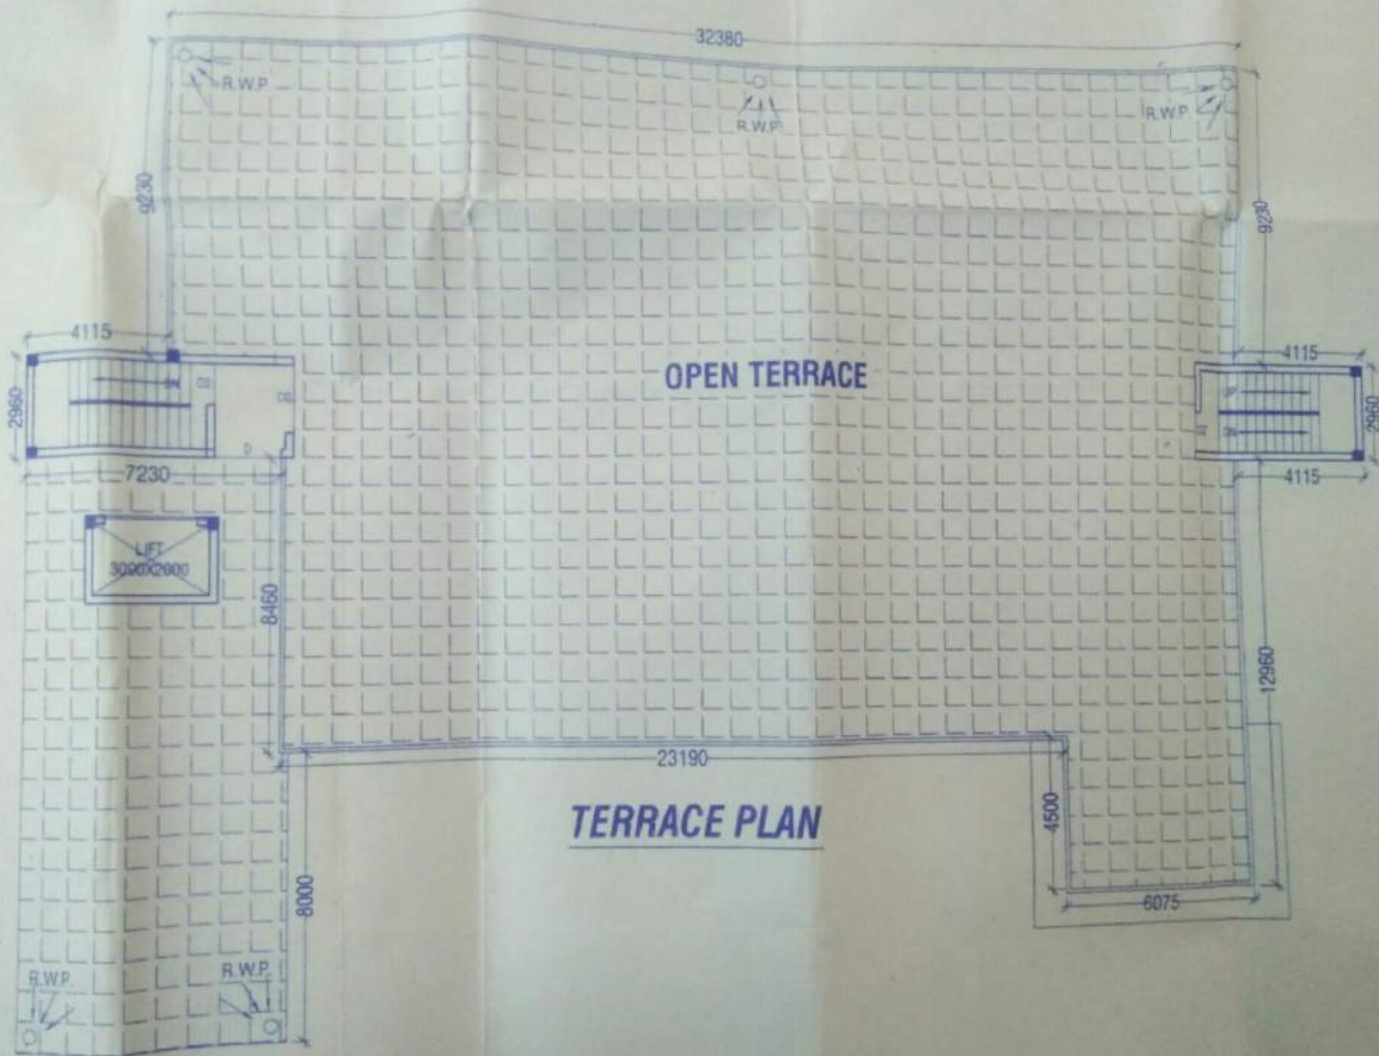

TERRACE PLAN

SWAMI VIVEKANAND COLLEGE
OF PHARMACY AT VILL. RITHIYA,
POST- MAHARIPUR
DISTT. - BASTI, U.P.

NORTH SCALE



ALL DIMENSIONS IN MM

AREA STATEMENT

AREA	SQMT.	SQFT.
TOTAL PLOT AREA	3758.33	40439.63
PRO COV AREA G.F.	1765.46	18996.35
PRO COV AREA F.F.	1559.43	16779.47
PRO COV AREA S.F.	1504.60	16189.50
PRO COV AREA T.F.	1504.60	16189.50
TOTAL COV AREA	6334.09	68154.81
TOTAL OPEN AREA	1992.87	21443.28
F.A.R. / F.S.I.	1.68	1.68

SPECIFICATION

1. P.C.C. IN FOUNDATION 1:4:8 CEMENT SAND WITH BRICK BALLAST
2. MASONRY WORK IN 1:4 CEMENT & COARSE SAND
3. 25 MM Ø P.C. ON P.L. 1:2:4 WITH ANY APP. COMP.
4. WOOD WORK IN SHISHU WOOD
5. R.C. SLAB & LISTER 1:1:3 CEMENT, COARSE SAND AND 20 MM STONE GIRT
6. PLASTER WORK IN WALL 1:3 CEMENT & COARSE SAND
7. R.W.P. 75 MM Ø PIPE

SCHEDULE OF OPENING

D	DOOR	1200	2100
D1	DOOR	900	2100
D2	DOOR	750	2100
W	WINDOW	1800	1500
W1	WINDOW	1200	1500
V	VESTI	900	450

OWNER :

ARCHITECT



STHAPNA CONSULTANTS, BASTI
PH: 9415173987