




PROPOSED BUILDING PLAN OF D - PHARMA SCHOOL
FOR SHIV MURAT SINGH MEMORIAL EDUCATIONAL TRUST

TITLE: GROUND FLOOR PLAN

ARCHITECT: ANKUSH TRIPATHI



GROUND FLOOR PLAN

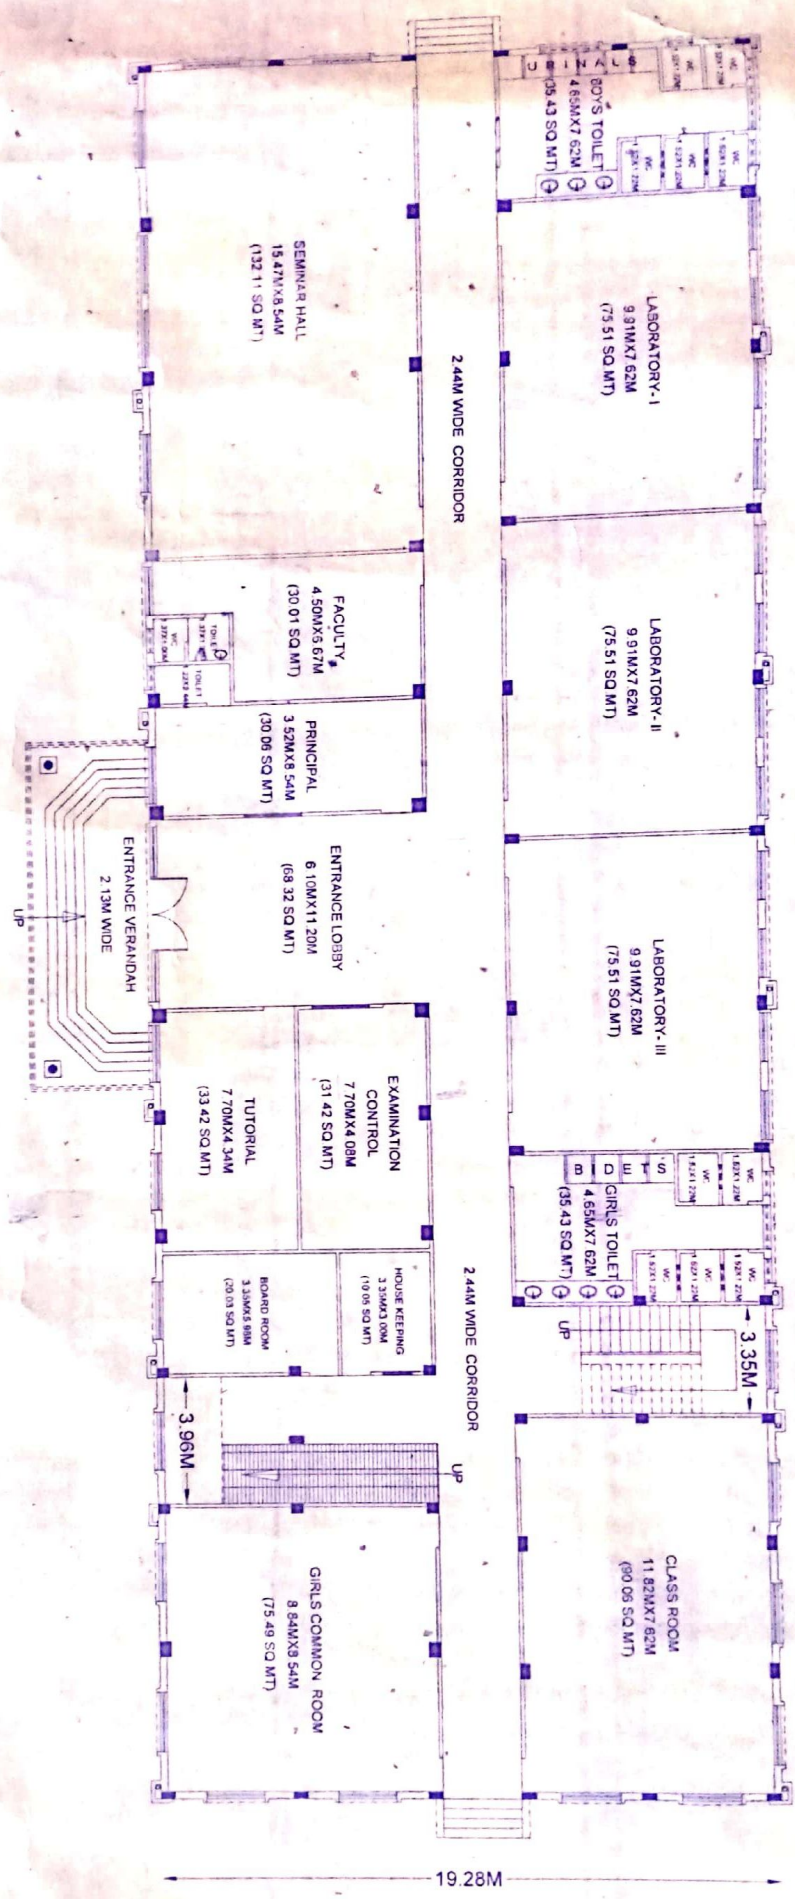




PROPOSED BUILDING PLAN OF D - PHARMA SCHOOL
 FOR SHIV MURAT SINGH MEMORIAL EDUCATIONAL TRUST

ARCHITECT: ANKUSH TRIPATHI



FIRST FLOOR PLAN

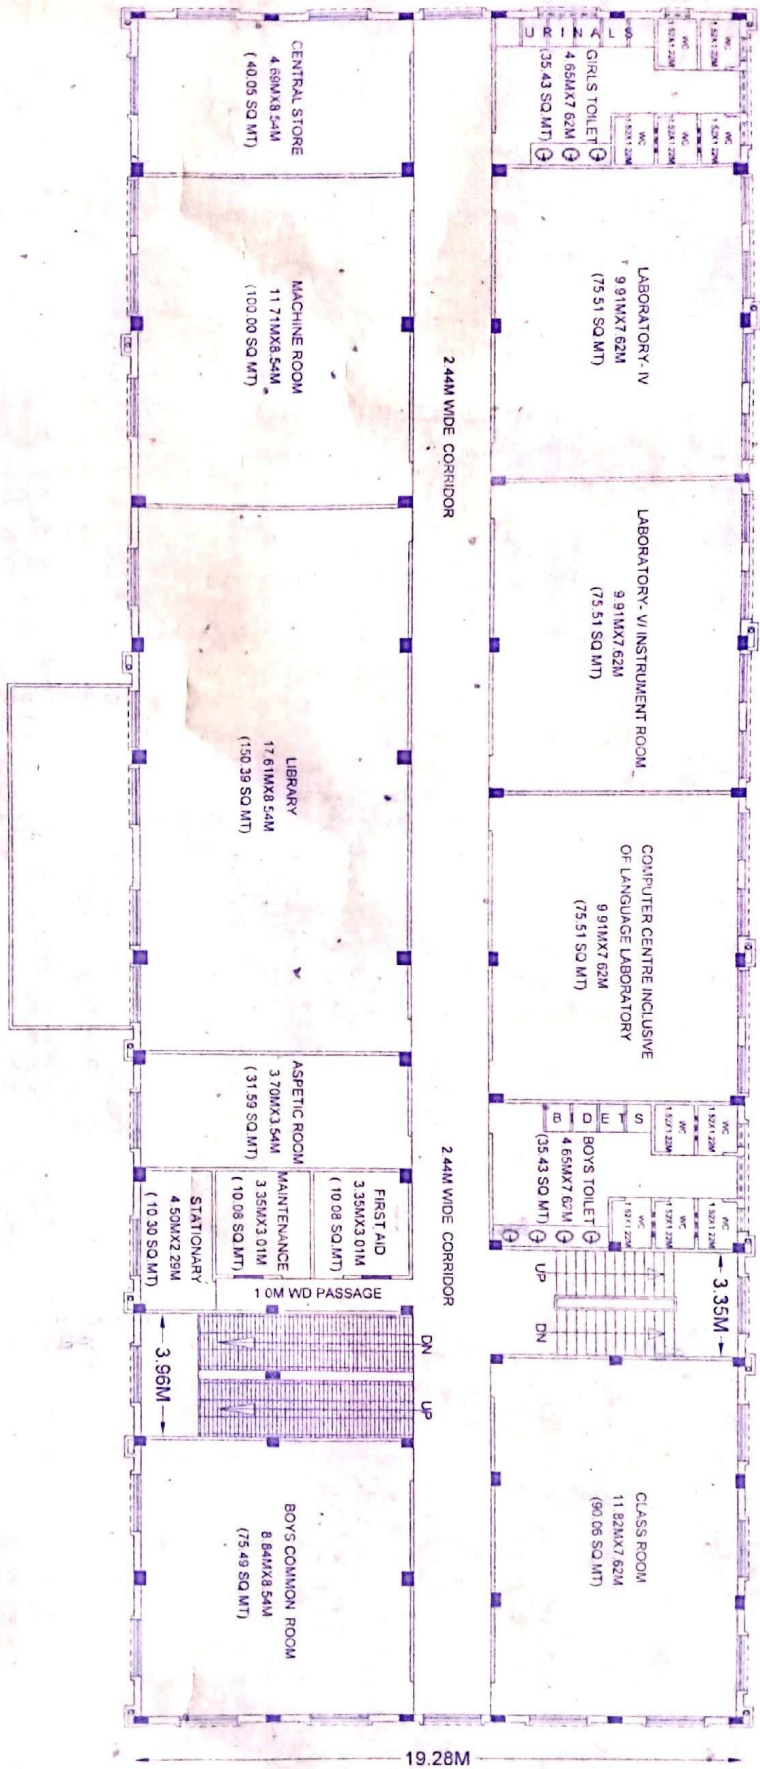



PROPOSED BUILDING PLAN OF D - PHARMA SCHOOL
FOR SHIV MURAT SINGH MEMORIAL EDUCATIONAL TRUST

TITLE: SECOND FLOOR PLAN

ARCHITECT: ANKUSH TRIPATHI



SECOND FLOOR PLAN

