

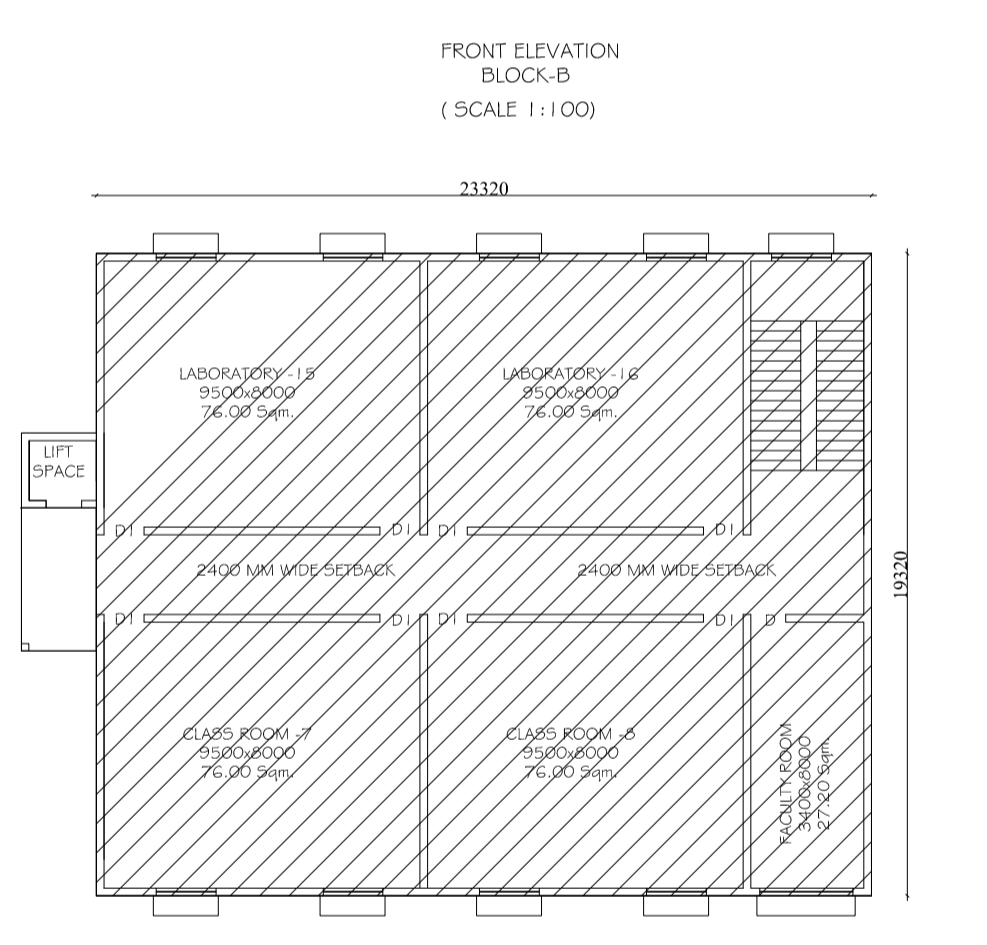
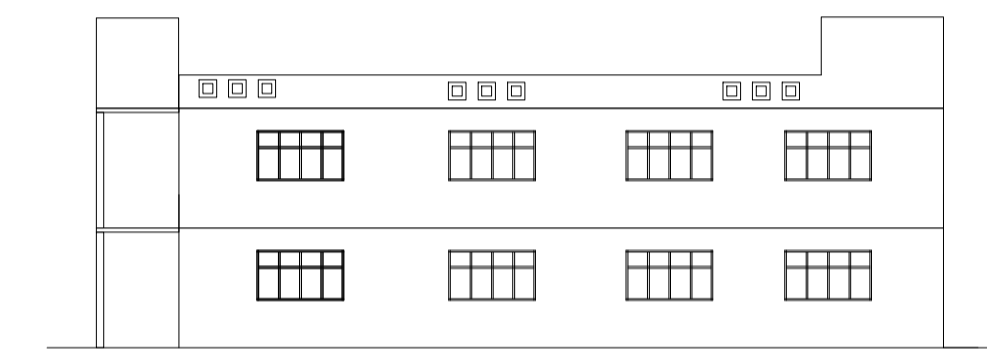
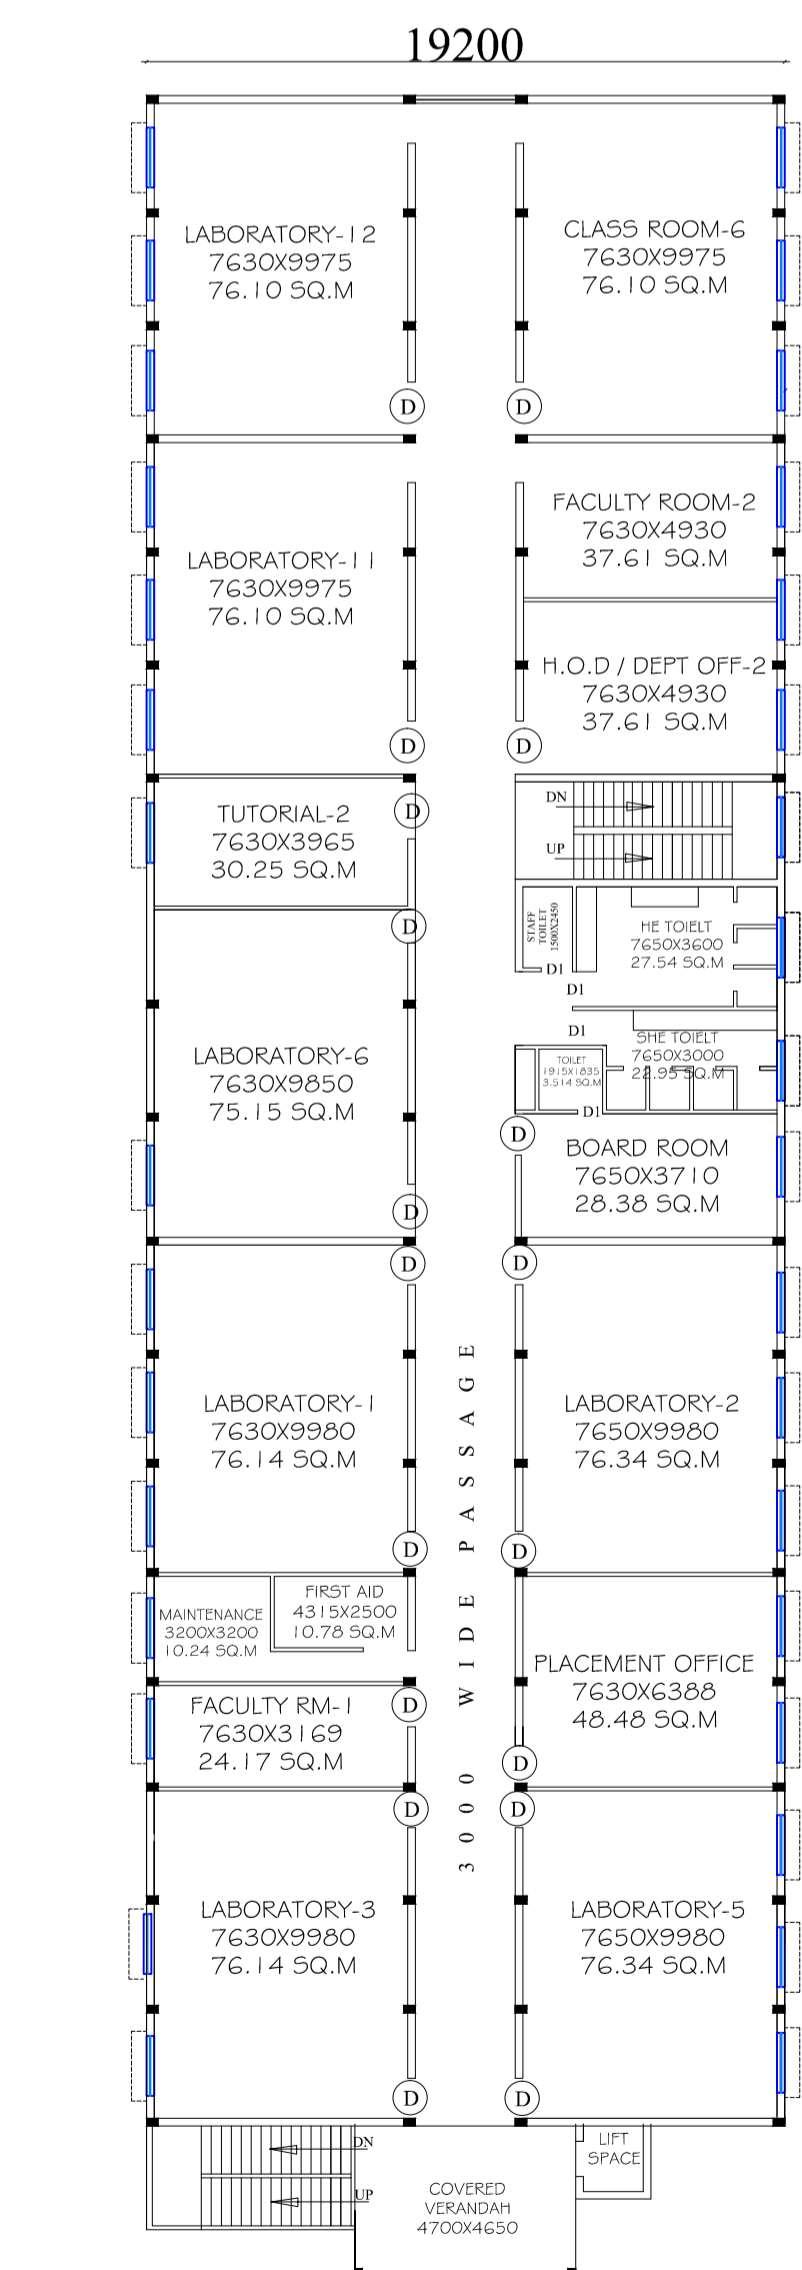
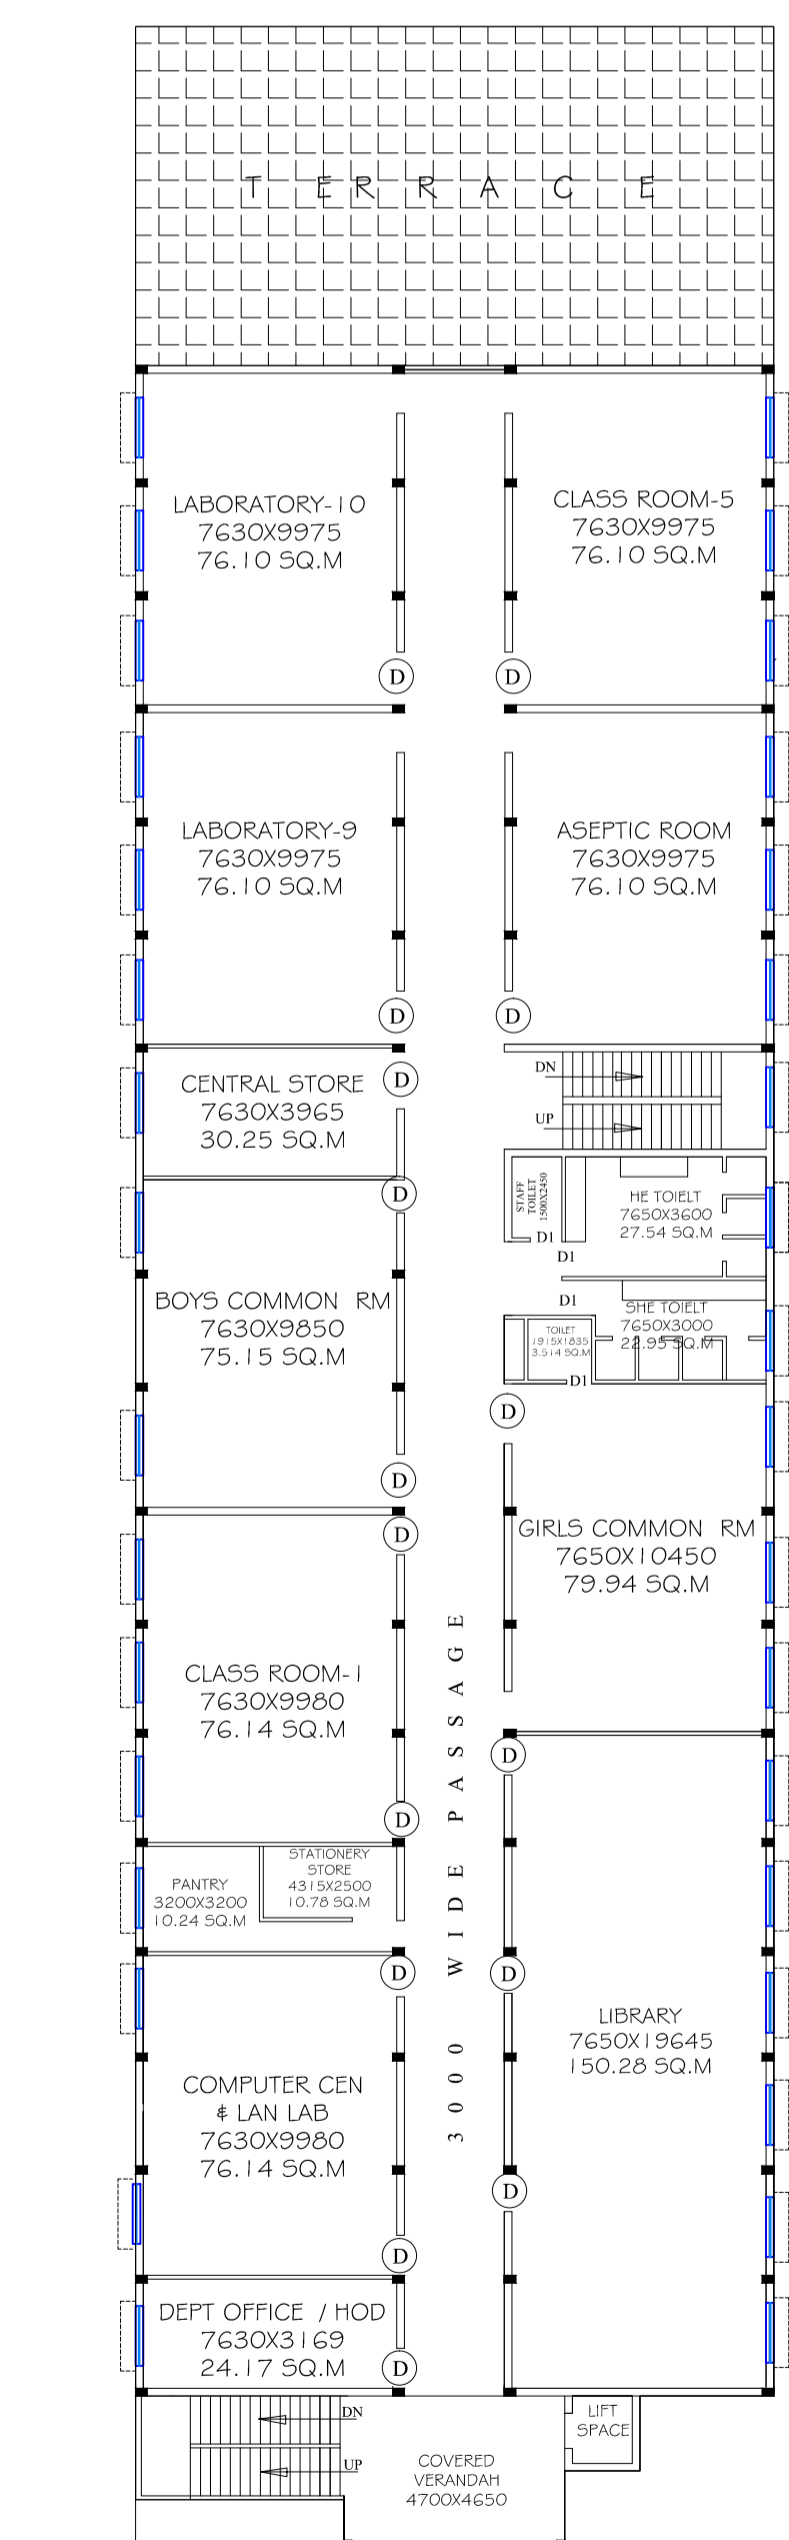


KEY PLAN SCALE-N.T.S


NAME OF TRUST / SOCIETY : SANTOSH KUMAR YADAV SAINIK SHIKSHA SAMITI, MAIE DEKALI, HANUMANGANJ DISTT-ALLAHABAD	
NAME OF THE INSTITUTE: SAINIK PHARMACY COLLEGE	
SITUATION VILL. MAIE DEKALI, HANUMANGANJ TEH. - PHOOLPUR DISTT. PRAYAGRAJ (UP)	
EXISTING PROGRAMME: D.PHARMA	
PROPOSED PROGRAMME: B.PHARMA	
GATA NO-342, 177, 178	
TOTAL AREA OF LAND=8265.00 SQ.M	
AREA STATEMENTS	SQ. MT.
1 TOTAL PLOT AREA	8265.00
BLOCK-A	
2 COVD AREA ON G.F	1434.28
3 COVD AREA ON F.F	1238.35
4 COVD AREA ON S.F	1238.35
5 COVD AREA ON MUMTY	42.0
TOTAL COVERED AREA (BLOCK-A)	3952.98
BLOCK-B	
2 COVD AREA ON G.F	465.0
3 COVD AREA ON F.F	465.0
TOTAL COVD AREA (BLOCK-B)	930.0
TOTAL COVD AREA (BLOCK-C)	162.87
TOTAL COVD AREA (BLOCK-A+B+C)	5045.85
GROUND COVERAGE % 24.95 % ACHIEVED F.A.R.- 0.612	

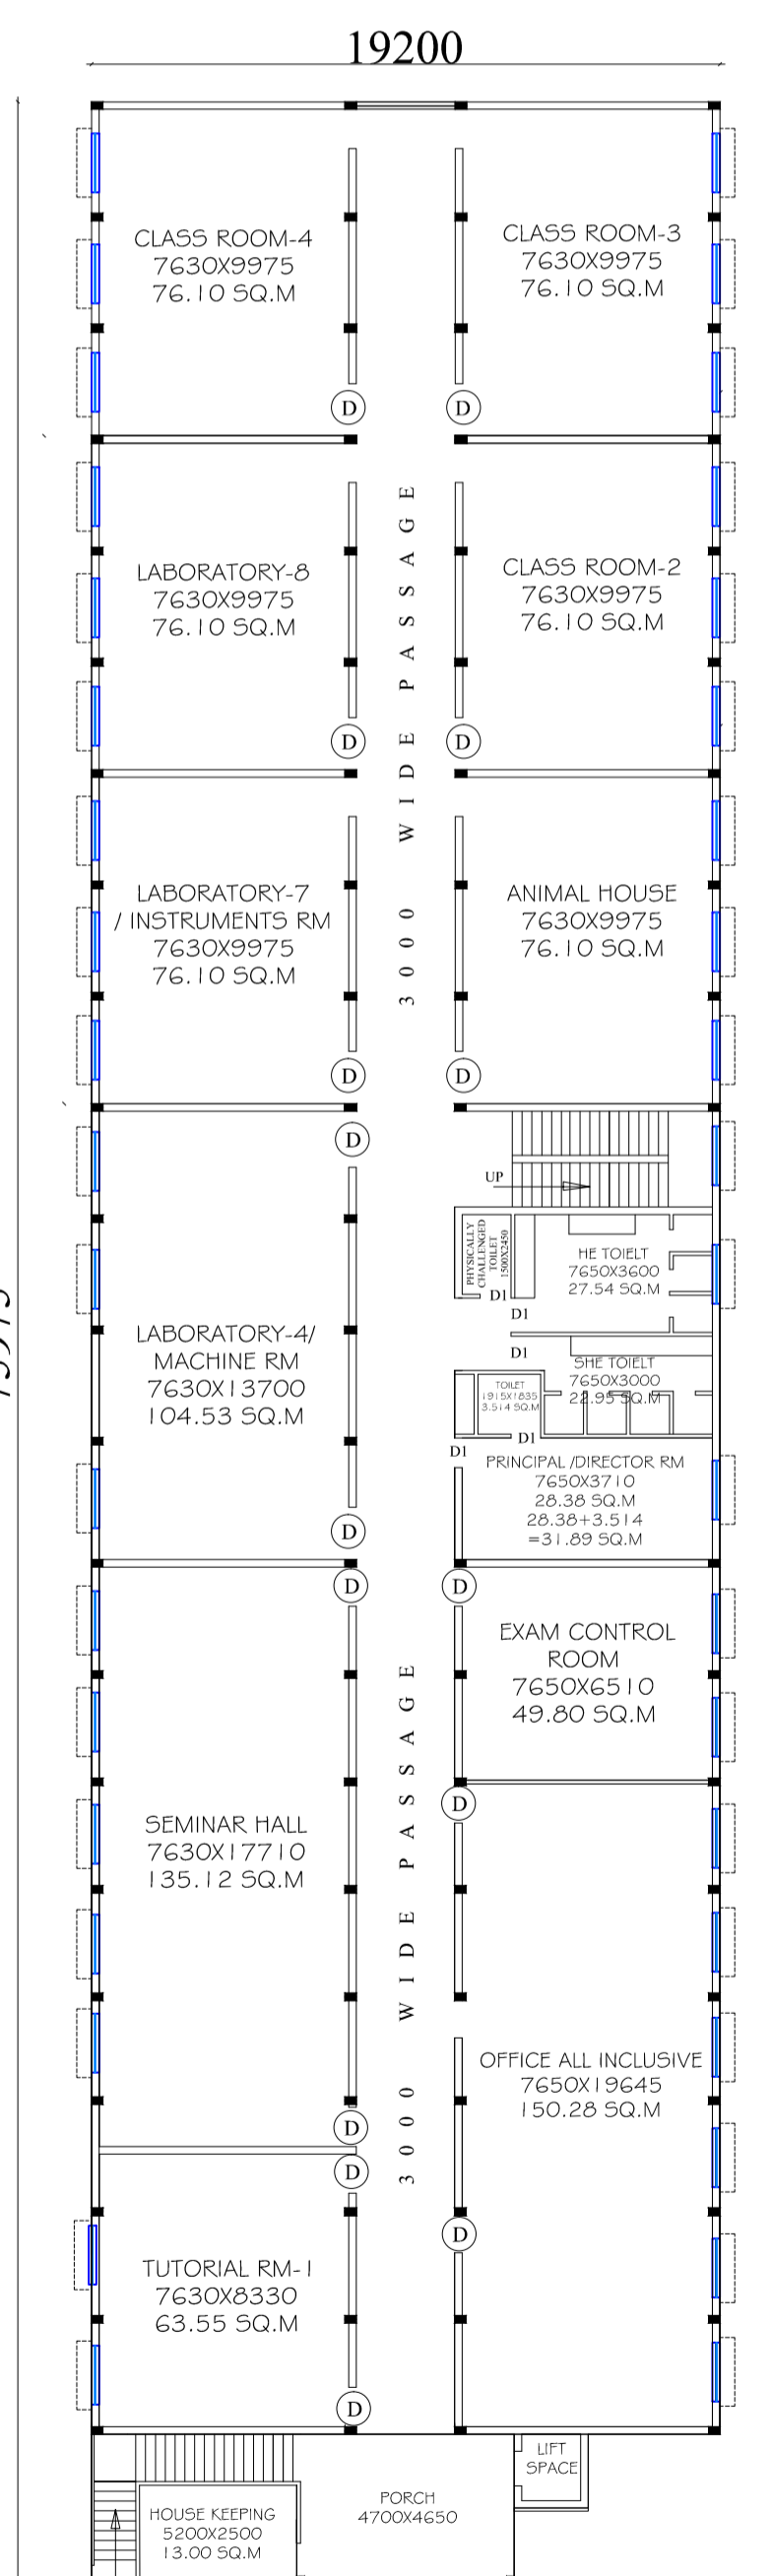



FIRST FLOOR PLAN SCALE-1:100 BLOCK-B FUTURE BLOCK

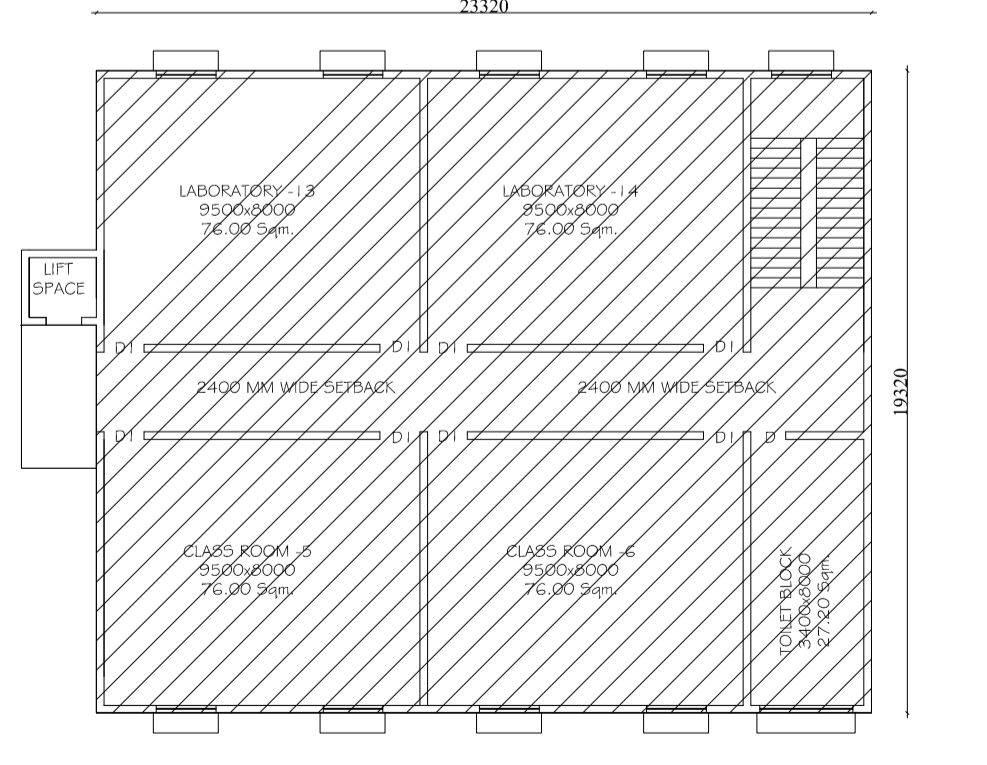

GROUND FLOOR PLAN SCALE-1:100 BLOCK-B FUTURE BLOCK

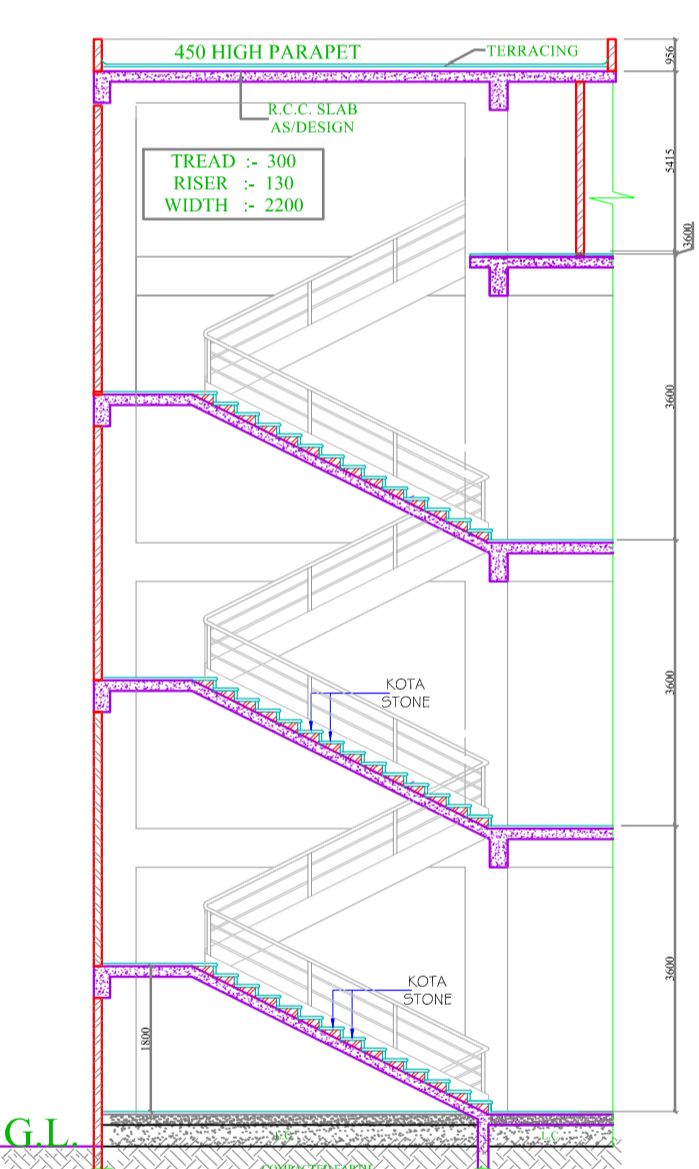

SECTION A-A SCALE-1:50

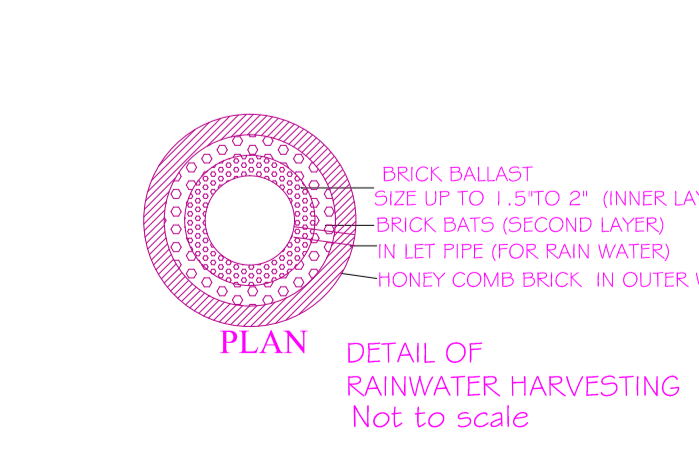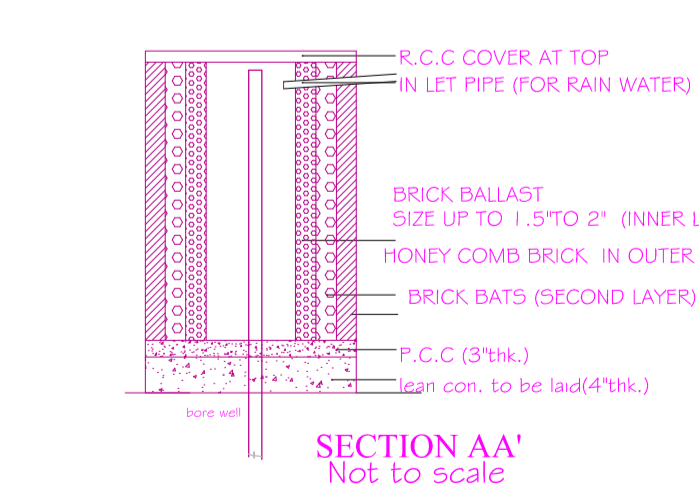

- INSTRUCTIONAL AREA**
- CLASS ROOM - 1 = 76.14 SQ.M
 - CLASS ROOM - 2 = 76.10 SQ.M
 - CLASS ROOM - 3 = 76.10 SQ.M
 - CLASS ROOM - 4 = 76.10 SQ.M
 - CLASS ROOM - 5 = 76.10 SQ.M
 - CLASS ROOM - 6 = 76.10 SQ.M
 - TUTORIAL RM - 1 = 63.55 SQ.M
 - LABORATORY - 1 = 76.14 SQ.M
 - LABORATORY - 2 = 76.34 SQ.M
 - LABORATORY-3 = 76.34 SQ.M
 - MACHINE ROOM / LAB -4 = 100.53 SQ.M
 - LABORATORY - 5 = 76.34 SQ.M
 - LABORATORY - 6 = 76.15 SQ.M
 - LAB -7 / INSTRUMENTS RM = 76.10 SQ.M
 - LABORATORY-8 = 76.10 SQ.M
 - LABORATORY-9 = 76.10 SQ.M
 - LABORATORY-10 = 76.10 SQ.M
 - LABORATORY-11 = 76.10 SQ.M
 - LABORATORY-12 = 76.10 SQ.M
 - ANIMAL HOUSE = 76.10 SQ.M
 - COMPUTER CEN # LAN LAB = 76.14 SQ.M
 - LIBRARY CUM READING RM = 150.28 SQ.M
 - SEMINAR HALL = 135.12 SQ.M
- ADMINISTRATIVE AREA**
- PRINCIPAL/DIRECTOR RM = 31.89 SQ.M
 - BOARD ROOM = 28.38 SQ.M
 - OFFICE ALL INCLUSIVE = 150.28 SQ.M
 - FACULTY ROOM-1 = 24.17 SQ.M
 - DEPT OFFICE / HOD = 24.17 SQ.M
 - CENTRAL STORE = 30.25 SQ.M
 - MAINTENANCE = 10.24 SQ.M
 - SECURITY = 10.00 SQ.M
 - HOUSE KEEPING = 13.00 SQ.M
 - PANTRY FOR STAFF = 10.24 SQ.M
 - EXAMINATION CONTROL = 49.80 SQ.M
 - PLACEMENT OFFICE = 48.48 SQ.M
- AMENITIES AREA**
- TOILET BLOCK = 150 SQ.M
 - BOYS COMMON ROOM = 75.15 SQ.M
 - GIRLS COMMON ROOM = 79.94 SQ.M
 - CAFETERIA = 150.15 SQ.M
 - STATIONARY STORE = 10.24 SQ.M
 - FIRST AID CUM SICK RM = 10.24 SQ.M

SCALE	NORTH
AS/SHOWN	
ARCHITECT SIGN	OWNER SIGN

ARCHITECTS :
CONCEPT DESIGNERS
 ARCHITECTS, INTERIOR DESIGNERS #LANDSCAPE DESIGN
 OFFICE: 12/133, INDIRA NAGAR, LUCKNOW
 MOBILE NO - 9839058772