

SITE PLAN (Scale - 1:500)

आदेश संख्या. २१/११... दिनांक. १५/०२/११ को शर्तों के अधीन स्वीकृत

अपर मुख्य अधिकारी
जिला पंचायत-प्रयागराज (उ०प्र०)

TRUST :-
SRI SURESH CHANDRA WELFARE FOUNDATION
BHITI, HANDIA, PRAYAGRAJ

SITUATION :- VILLAGE POST - BHITI
TEHSIL - HANDIA
DISTT - PRAYAGRAJ
STATE - UTTAR PRADESH

NAME OF PROGRAMME :-
DIPLOMA IN PHARMACY

NAME OF INSTITUTION :-
SRI SURESH CHANDRA EDUCATIONAL INSTITUTE

GATA NO. :- 1418, 1419, 1420 & 1418 / 1644
TOTAL AREA OF LAND. :- 8380.00 SQM (2.07 ACRE)


SCHEDULE OF OPENINGS

S.NO.	TYPE	WIDTH	SILL LVL.	LINTEL LVL
1.	D'	1800	0.00	2550
2.	D1	1200	0.00	2550
3.	D2	1000	2550	5400
4.	D3	750	2550	2550
5.	V/1	1800	900	2550
6.	v	1500	1650	2550


	SQM.
1. TOTAL PLOT AREA	8380.00
2. COVERD AREA ON GROUND FLOOR	1402.80
3. COVERD AREA ON FIRST FLOOR	1368.90
4. COVERD AREA ON SECOND FLOOR	778.50
5. COVERD AREA ON MUMTY	83.78
6. TOTAL COVERD AREA	3550.20
7. CPEN AREA ON GROUND FLOOR	6977.20
8. F.A.R.	0.423%
9. GROUND COVERAGE	16.73%

SRI SURESH CHANDRA WELFARE FOUNDATION
OWNER


Architect
Anuj Pandey
B.Arch.
Reg. No.-CA/95/18883
360/392 A, B.H.S. Allahpur
Allahabad-2013569635
Anuj Pandey
Awas Consultant
360 / 392A, B.H.S.
Allahpur Allahabad Mb. 9935696835

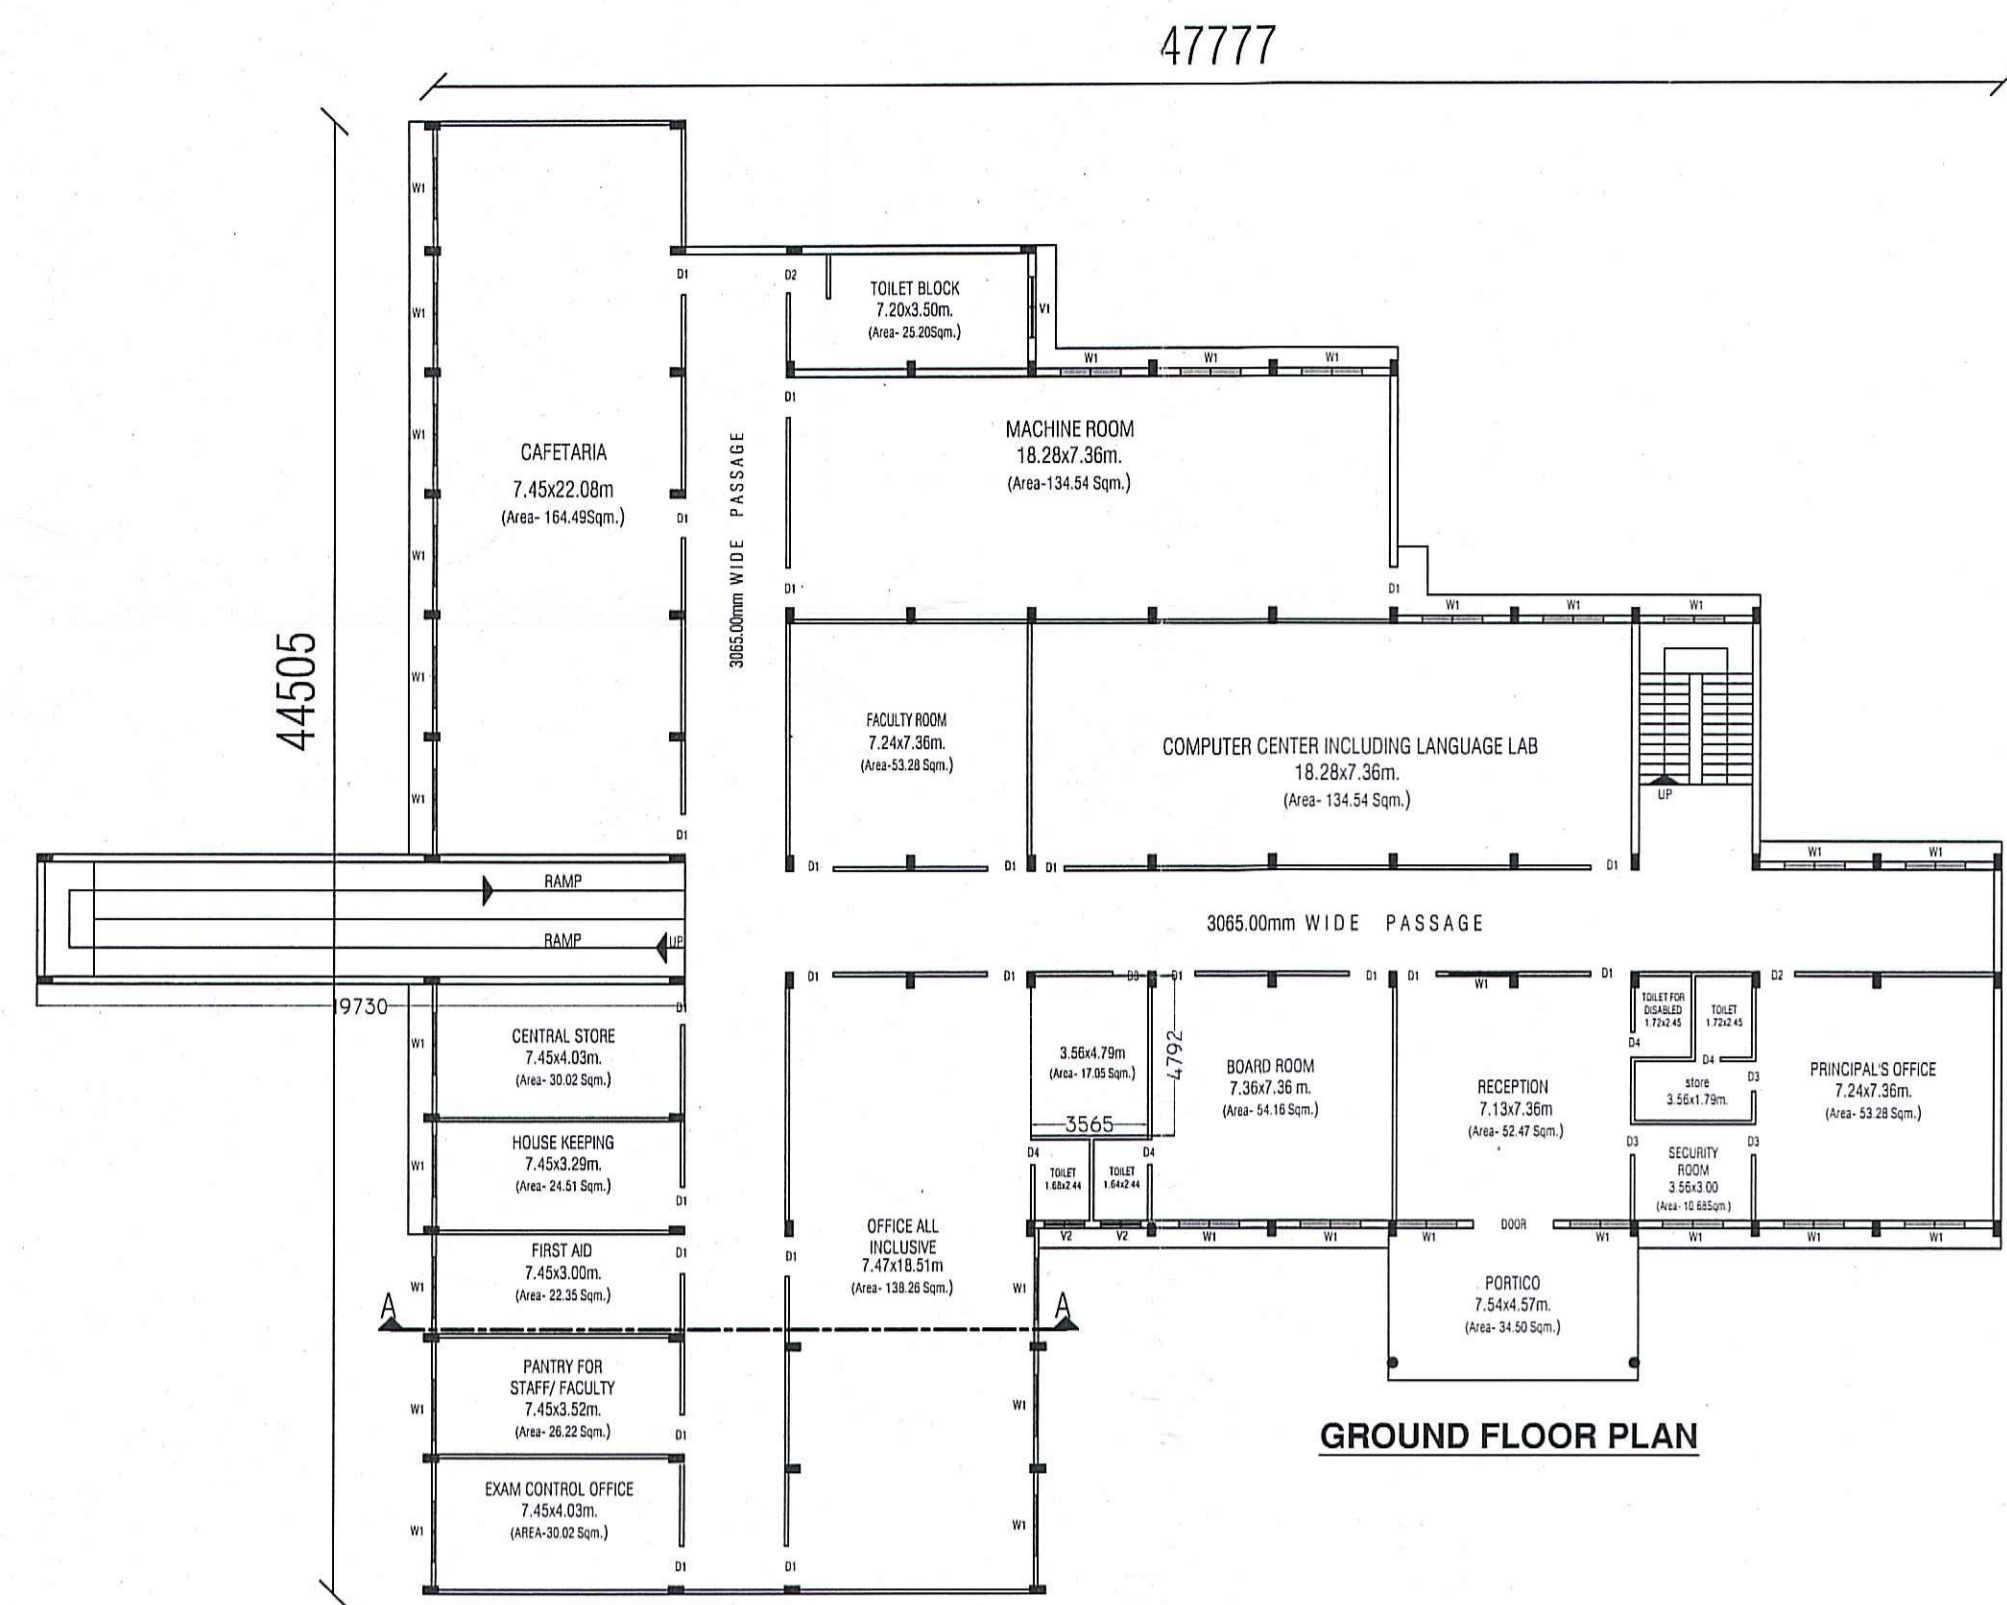


GROUND FLOOR PLAN

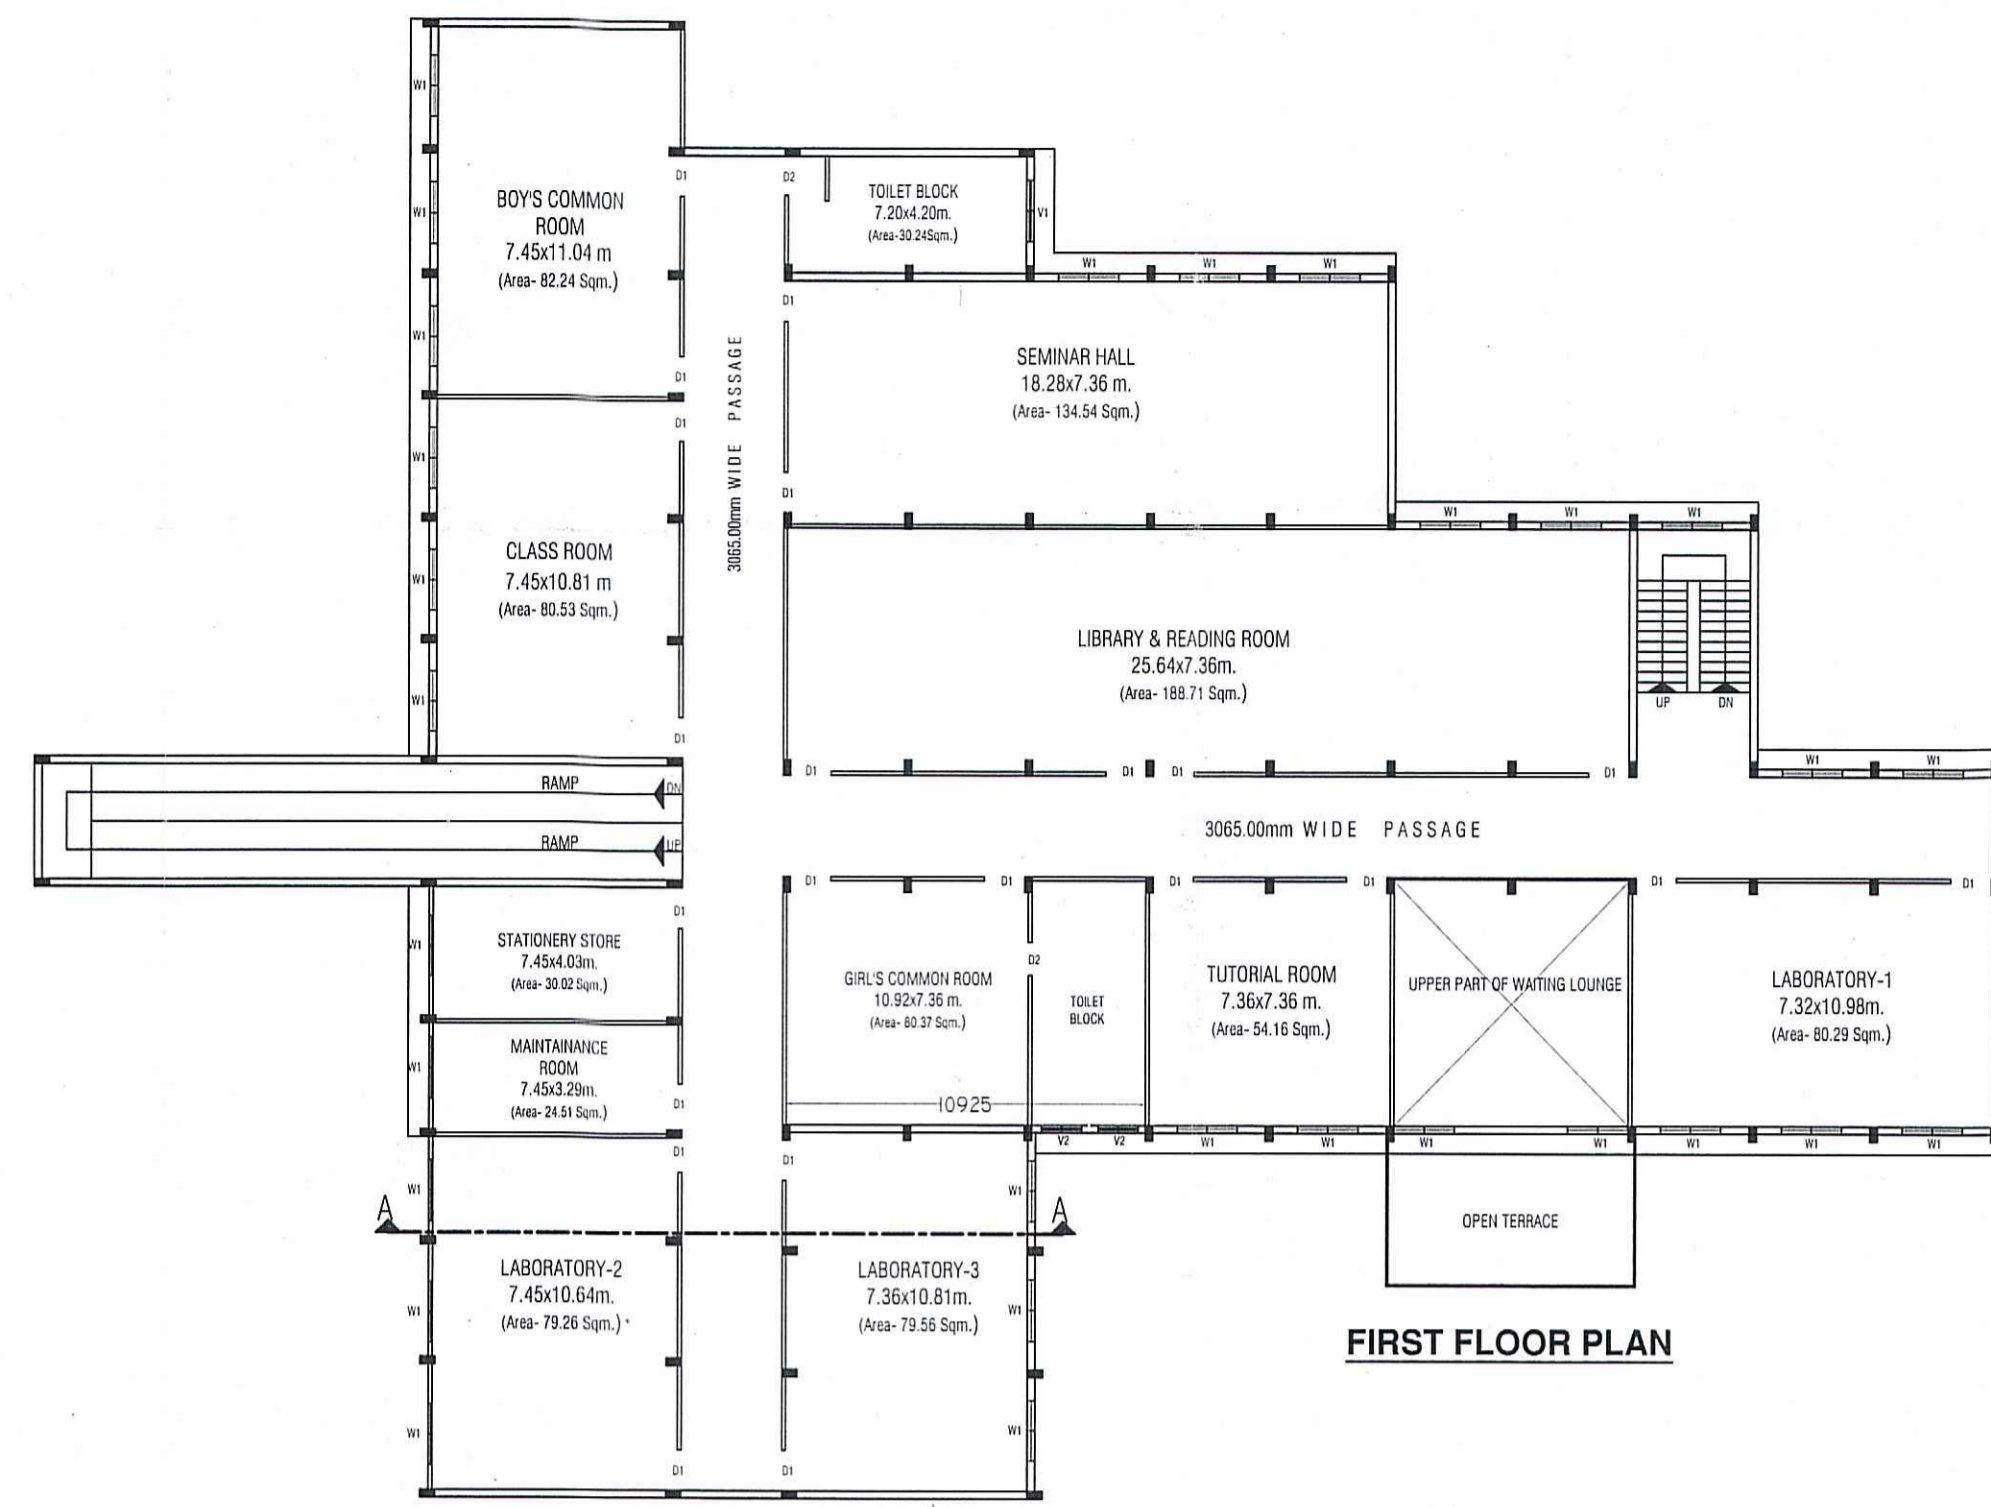


FIRST FLOOR PLAN

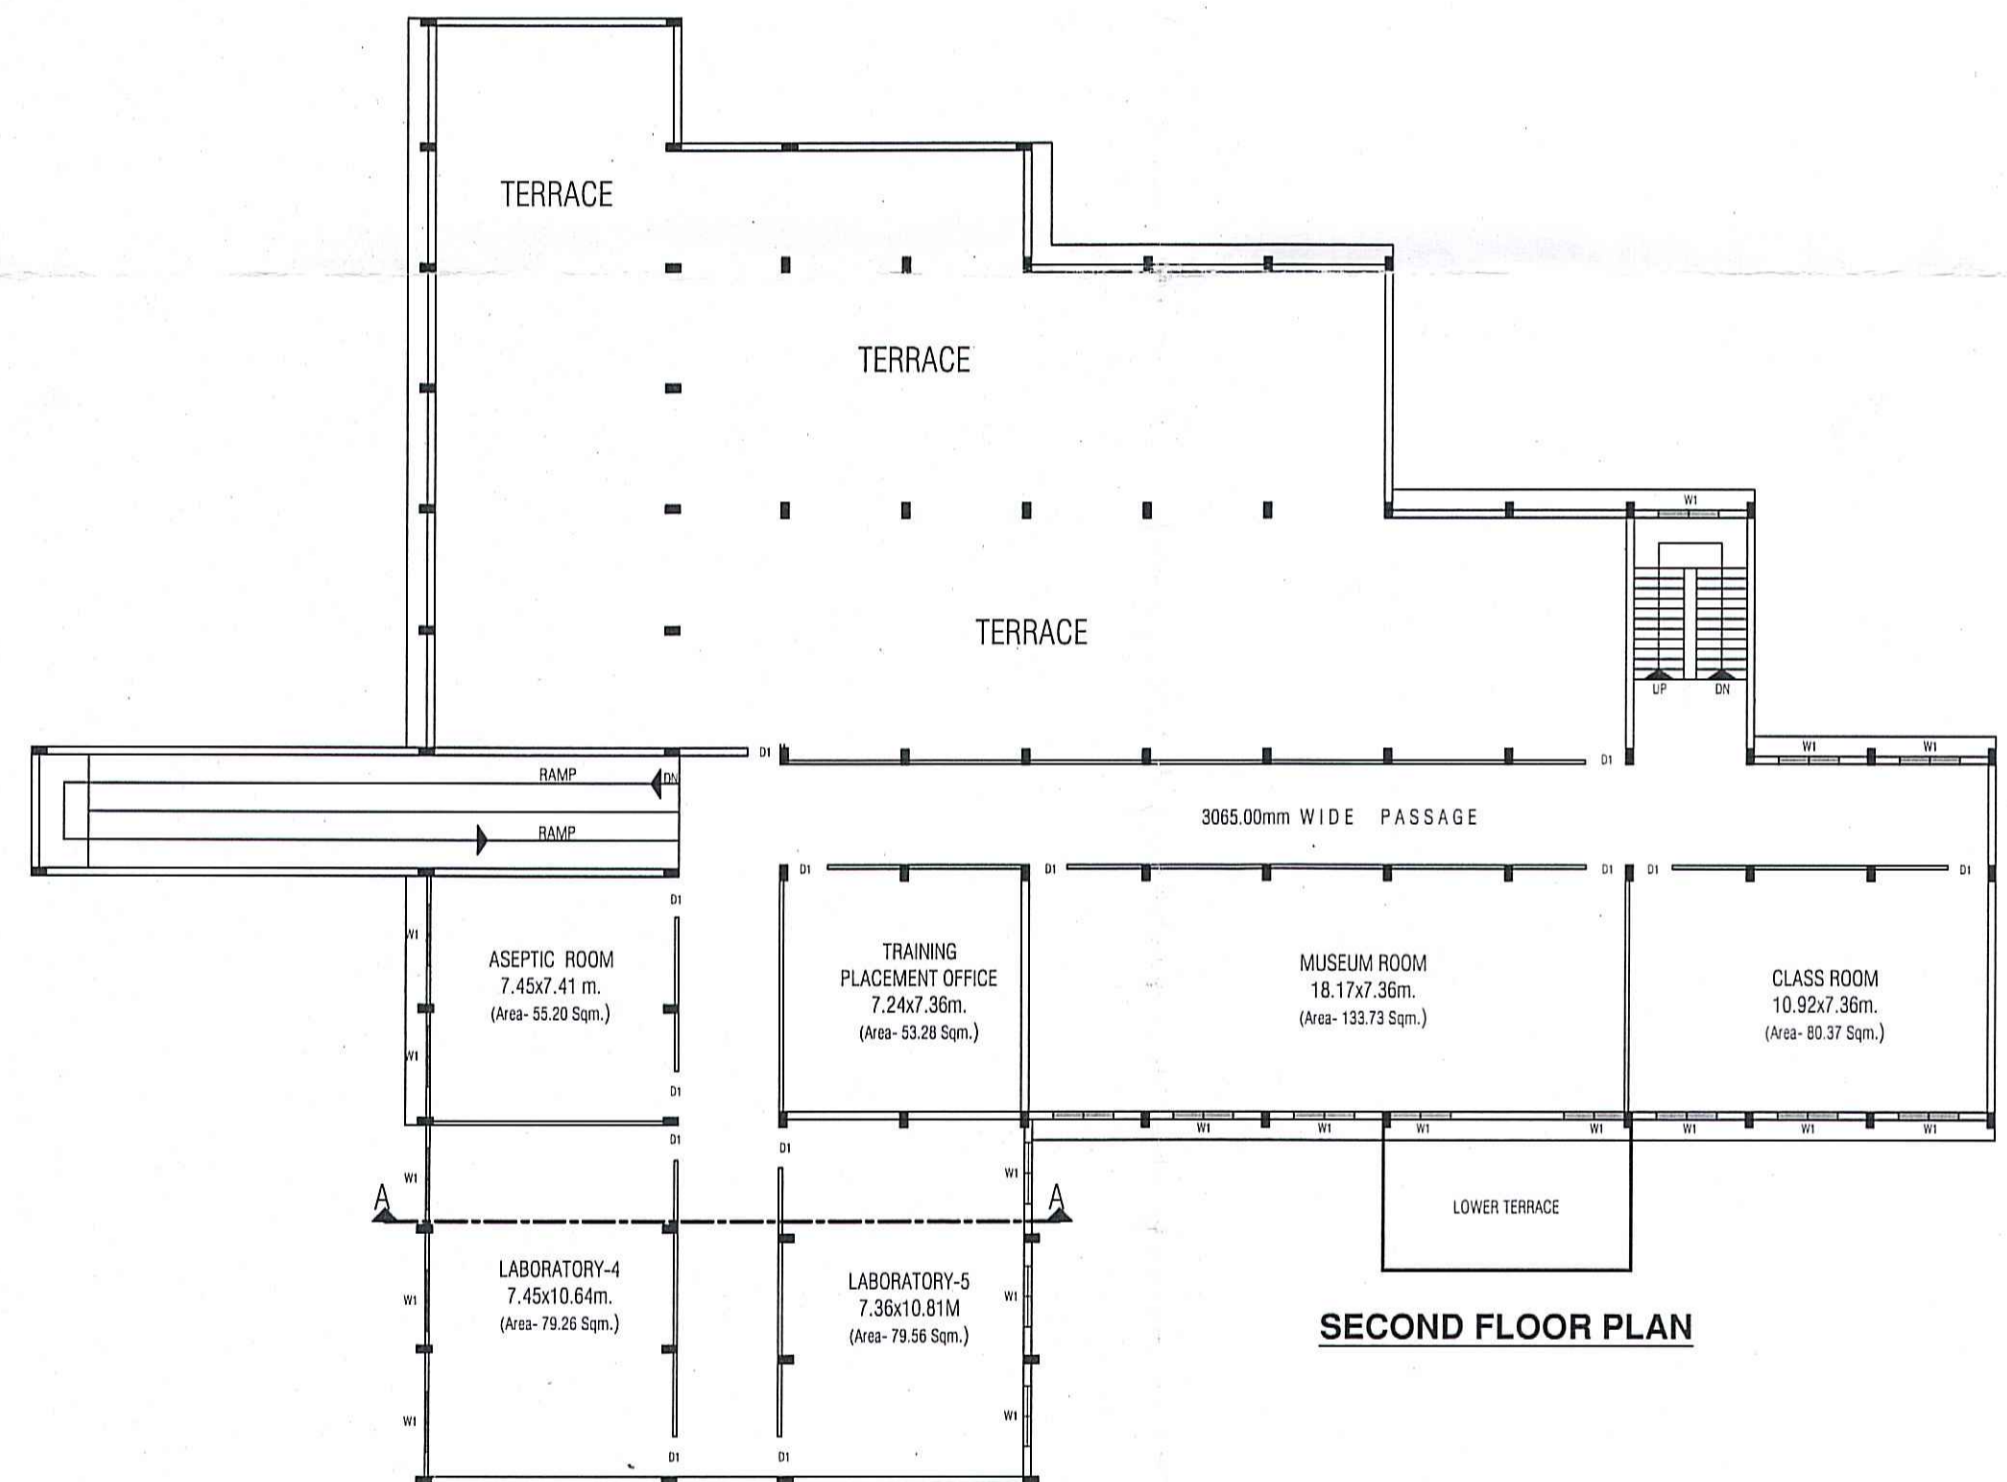


SECOND FLOOR PLAN

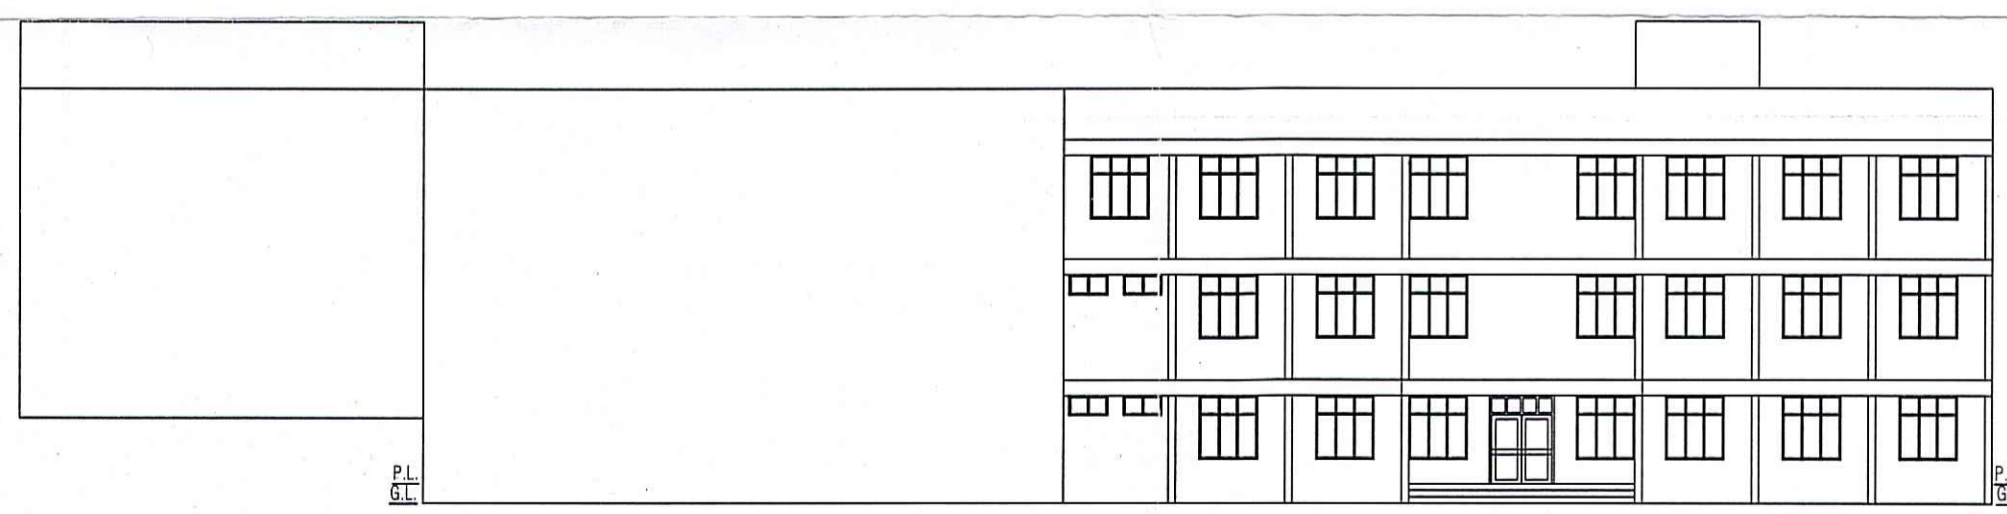

FRONT ELEVATION

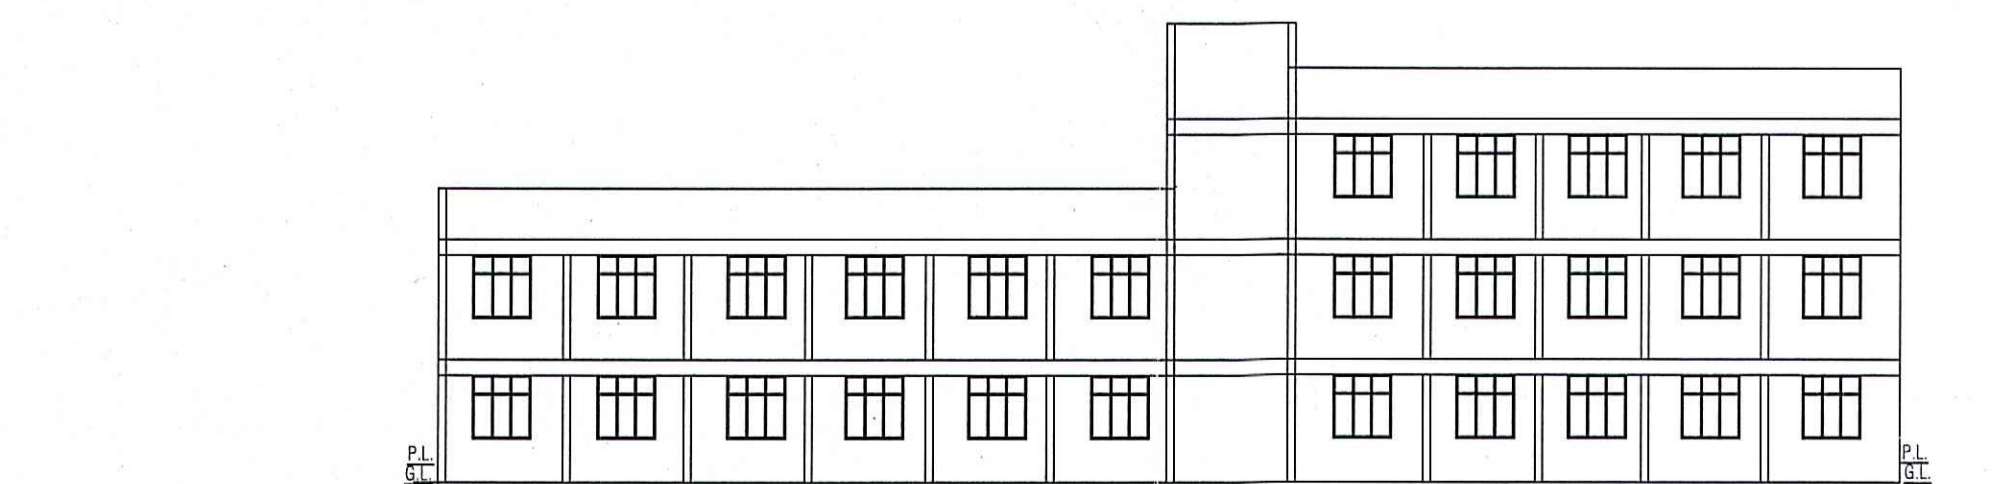


L.H.S. ELEVATION

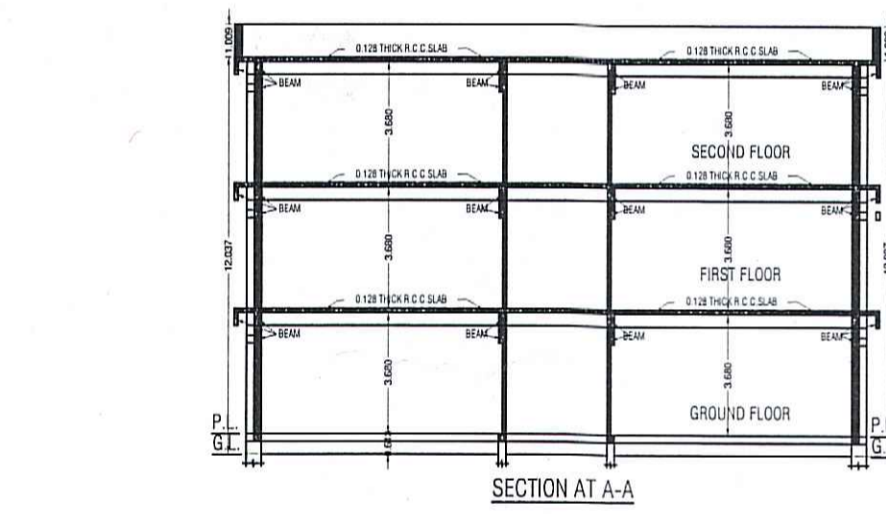


SECTION AT A-A

SCHEDULE OF COLUMN'S:-


COLUMN MARK	FROM FLOORING LEVEL TO SECOND FLOOR LEVEL	LATERAL TIES		DETAILS
		IN MIDDLE ZONE	IN END ZONE	
C1	8-25#	8#5L@150C/C	8#5L@100C/C	600

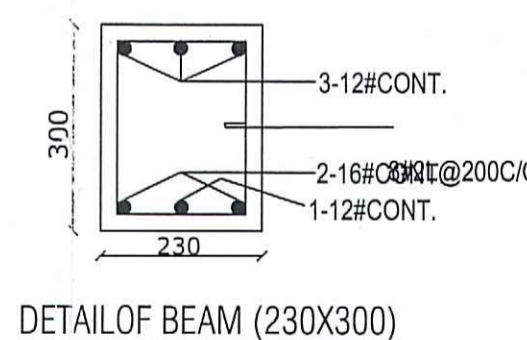


DETAIL OF BEAM (230X300)

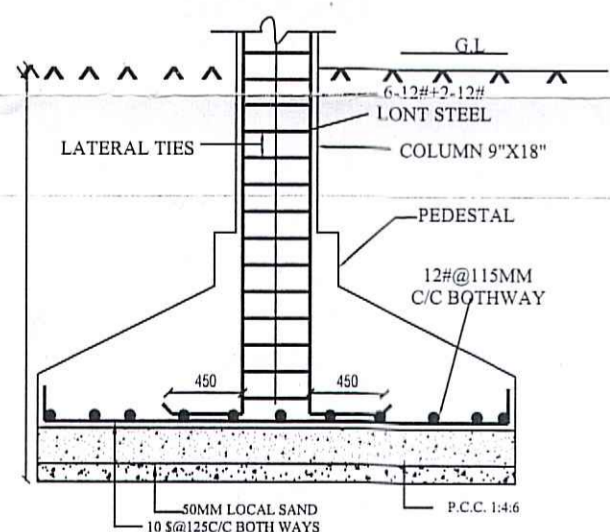


DETAIL OF COLUMN (N.T.S.)

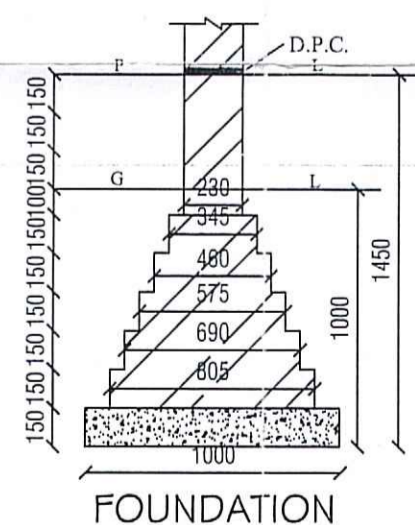


FOUNDATION

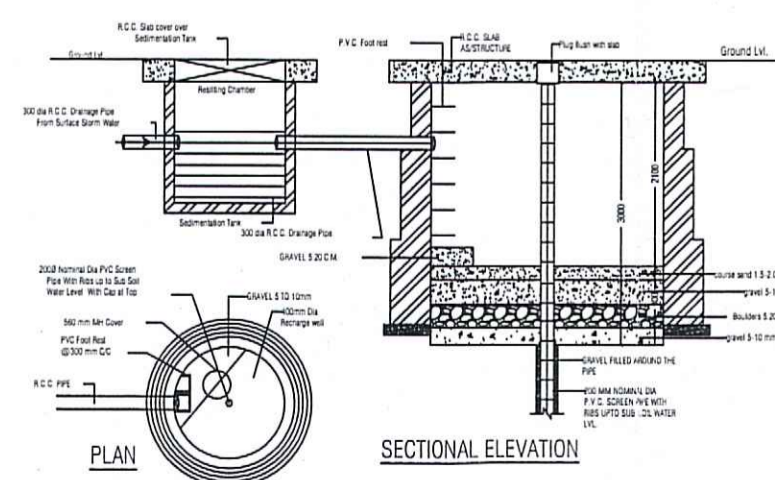


RAIN WATER HARVESTING PII DETAIL

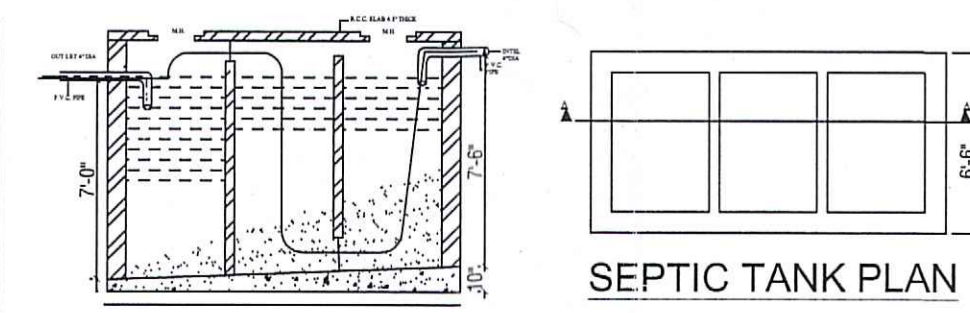

SEPTIC TANK PLAN

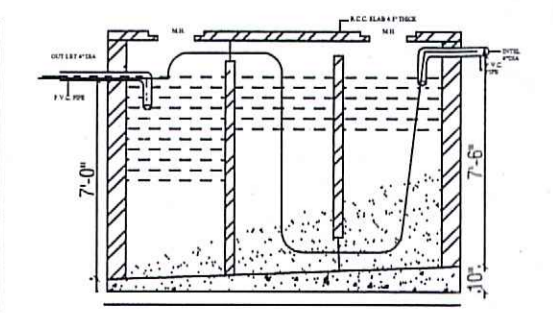


SECTION A-A

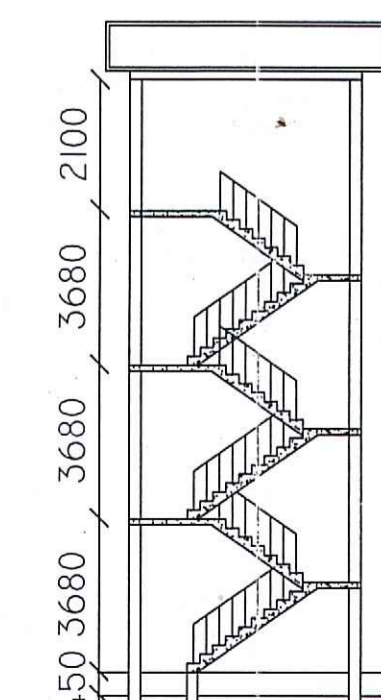


STAIR SECTION

KEY PLAN (Not To Scale)

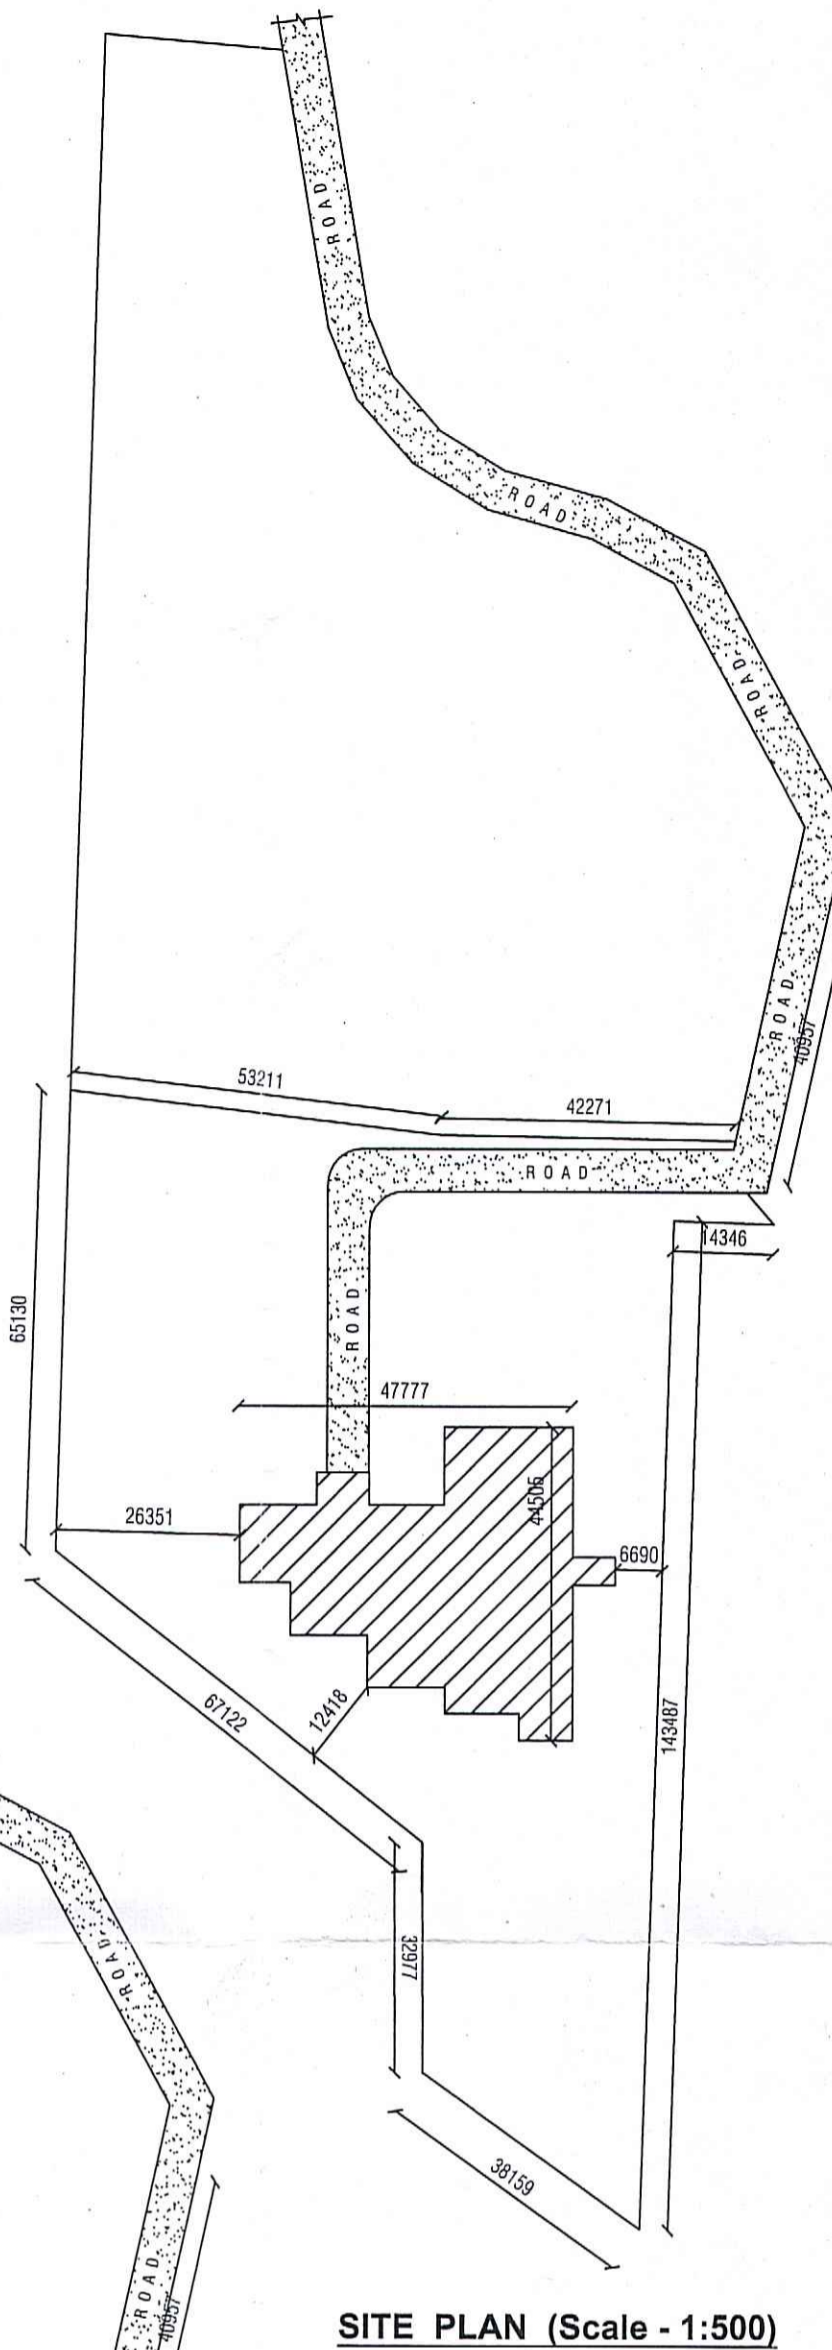

SITE PLAN (Scale - 1:500)

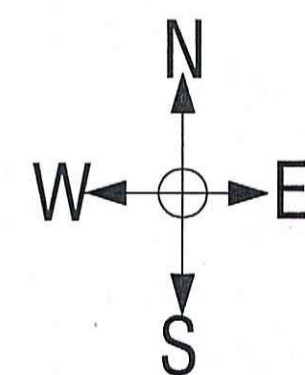

TRUST :-
SRI SURESH CHANDRA WELFARE FOUNDATION
BHITI, HANDIA, PRAYAGRAJ

SITUATION :- VILLAGE POST - BHITI
TEHSIL - HANDIA
DISTT - PRAYAGRAJ
STATE - UTTAR PRADESH

NAME OF PROGRAMME :-
DIPLOMA IN PHARMACY

NAME OF INSTTUTION :-
SRI SURESH CHANDRA EDUCATIONAL INSTITUTE

GATA NO. :- 1418, 1419, 1420 & 1418 / 1644
TOTAL AREA OF LAND. :- 8380.00 SQM (2.07 ACRE)

SCHEDULE OF OPENINGS

S.NO.	TYPE	WIDTH	SILL LVL.	LINTEL LVL
1.	D'	1800	0.00	2550
2.	D1	1200	0.00	2550
3.	D2	1000	2550	5400
4.	D3	750	2550	2550
5.	W1	1800	900	2550
6.	V	1500	1650	2550

	SQM.
1. TOTAL PLOT AREA	8380.00
2. COVERD AREA ON GROUND FLOOR	1402.80
3. COVERD AREA ON FIRST FLOOR	1368.90
4. COVERD AREA ON SECOND FLOOR	778.50
5. COVERD AREA ON MUMTY	83.78
6. TOTAL COVERD AREA	3550.20
7. OPEN AREA ON GROUND FLOOR	6977.20
8. F.A.R.	0.423%
9. GROUND COVERAGE	16.73%

AREA STATMENT ROOM WISE

	SQM.
A Instruction Area	
1. CLASS ROOM	80.37
2. CLASS ROOM	80.53
3. TUTORIAL ROOM	54.16
4. LABORATORY -1	80.29
5. LABORATORY -2	79.26
6. LABORATORY -3	79.56
7. LABORATORY -4	79.26
8. LABORATORY -5	79.56
9. MUSEUM	133.73
10. ASEPTIC ROOM	55.20
11. COMPUTER CENTRE INCLUDING LANGUAGE LAB	134.54
12. LIBRARY & READING ROOM	188.71
13. SEMINAR HALL	134.54
14. MACHINE ROOM	134.54

B Administrative Area

15. PRINCIPAL/DIRECTORS ROOM	53.28
16. BOARD ROOM	54.16
17. OFFICE ALL INCLUSIVE/MAIN OFFICE	155.31
18. FACULTY ROOM	53.28
19. CENTRAL STORE ROOM	30.02
20. MAINTAINANCE ROOM	24.51
21. SECURITY	10.68
22. HOUSEKEEPING ROOM	24.51
23. PANTRY FOR STAFF	26.22
24. EXAM CONTROL OFFICE	30.02
25. TRAINING PLACEMENT OFFICE	53.28

C Amenities Area

26. TOILET	150.00
27. BOYS' COMMON ROOM	82.24
28. GIRL'S COMMON ROOM	80.37
29. CAFETERIA	164.49
30. STATIONERY STORE & REPROGRAPHY	30.02
31. FIRST AID CUM SICK ROOM	22.35

SRI SURESH CHANDRA WELFARE FOUNDATION
OWNER

Architect
Anuj Pandey
B Arch.
Reg. No. - CA/95/1886
350/392 A, B.H.S. Alhabad,
Allahabad - 201002-33
Architect
Anuj Pandey
Awas Consultant
360 / 392A, B.H.S.
Allahpur Allahabad Mb. 9935696835