

DOOR WINDOW SCHEDULE

SNO.	TYPE	Carpet Area Sq.m
1	LAB (1)	75.00
2	LAB (2)	75.00
3	LAB (3)	75.00
4	LAB (4)	117.94
5	TOILET	26.73

TOTAL CARPET AREA :-
369.67 Sq. Mt.

TOTAL BUILT UP AREA :-
412.48 Sq. Mt.

TOTAL CIRCULATION AREA :-
182.10 Sq. Mt.

**GHAUSIA COLLEGE
OF PHARMACY
(FATEHPUR)**



DRG TITLE
SECOND FLOOR



NORTH

DATE	22/06/2017
REVI. DATE	22/06/2017
SCALE	Not to Scale
DRAWN BY	Er. REHMAN
CHECKED BY	Ar. VIJAI

ARCHITECT
VIJAI & ASSOCIATES
#818, 8th FLOOR,
KAN CHAMBERS,
14/113, CIVIL LINES,
KANPUR, U.P.
PH #9336258577, 0512-3014064

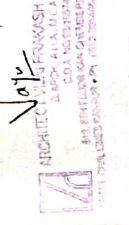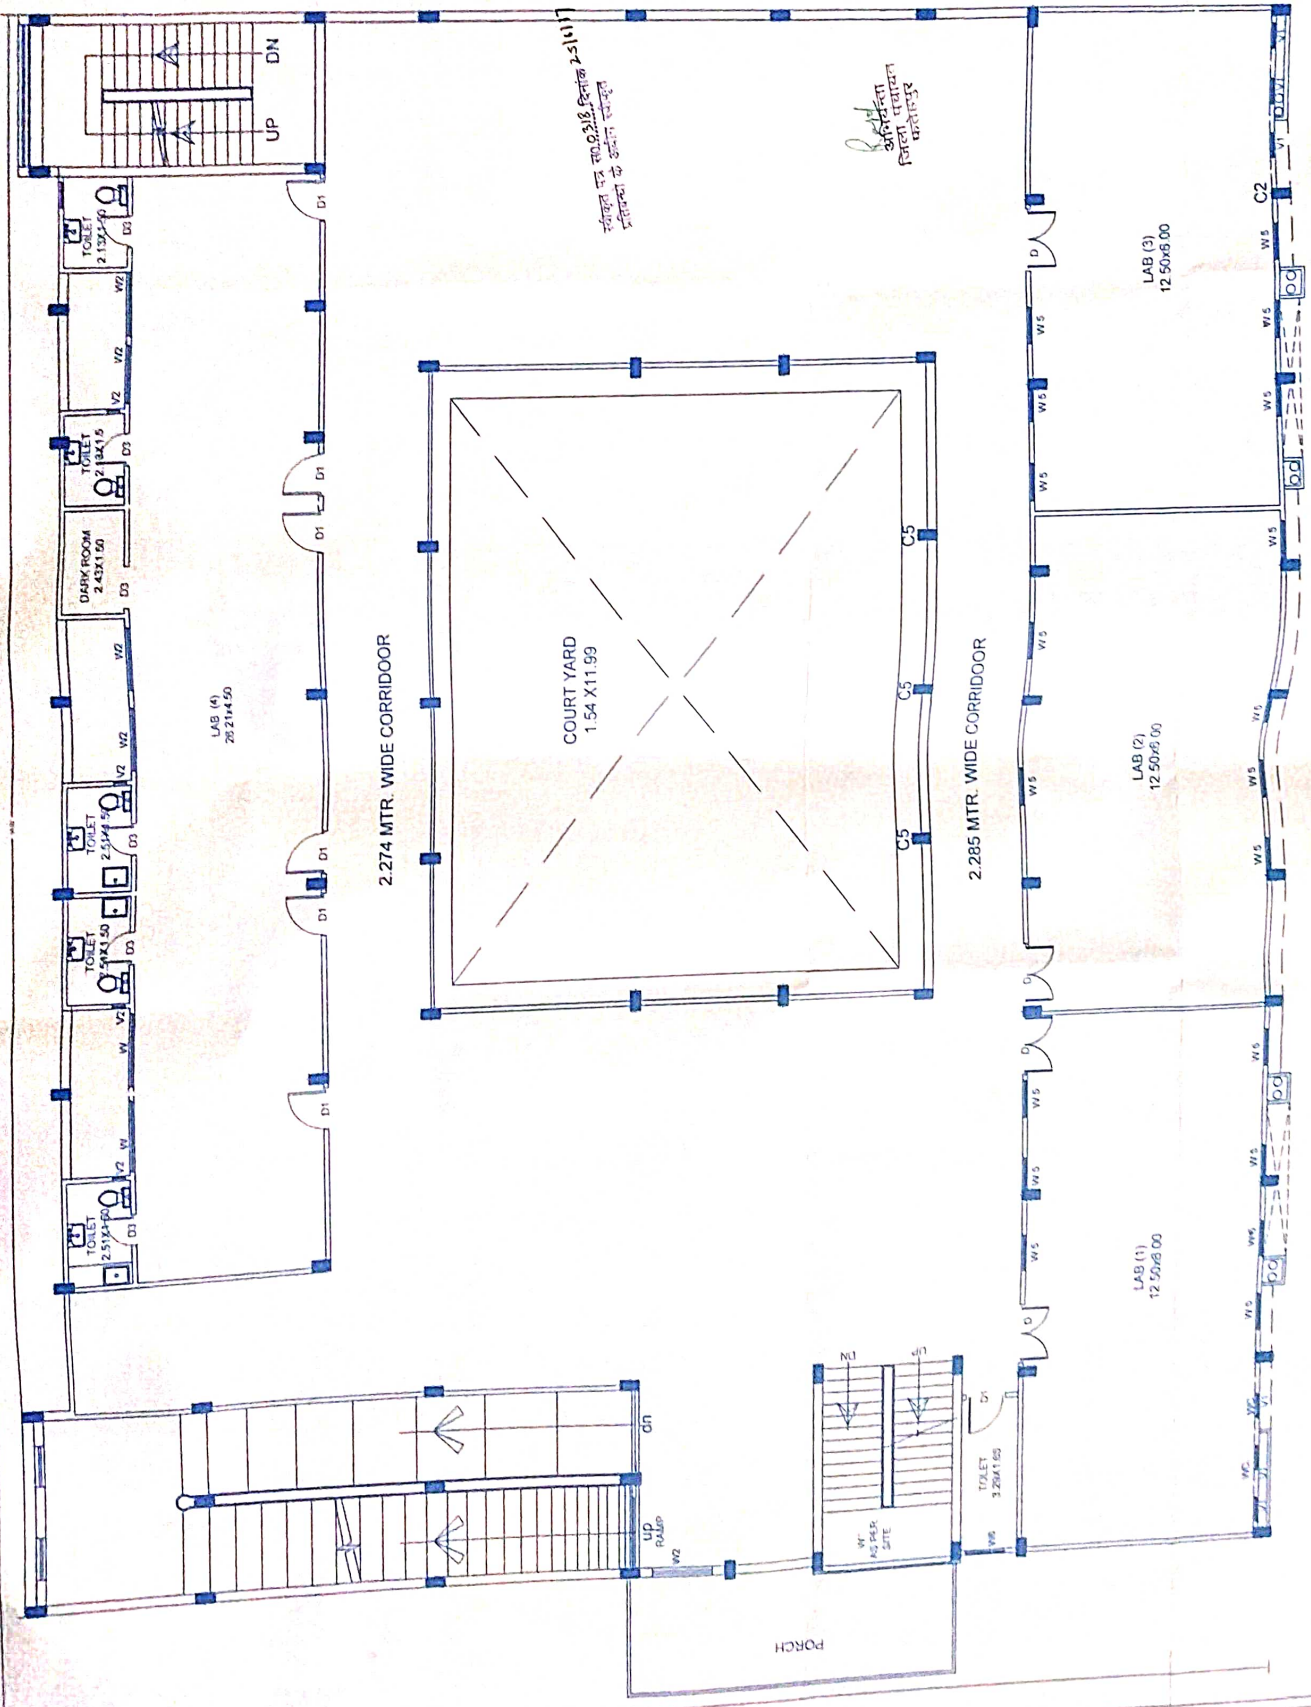

ARCHITECTS & INTERIORS
B. BOPHA, A.I.A., D.I.A.
C.D. ANAND
B-14, CIVIL LINES, KANPUR, U.P.
PH: 9336258577, 0512-3014064