


GROUND FL. PLAN
SCALE - 1:100

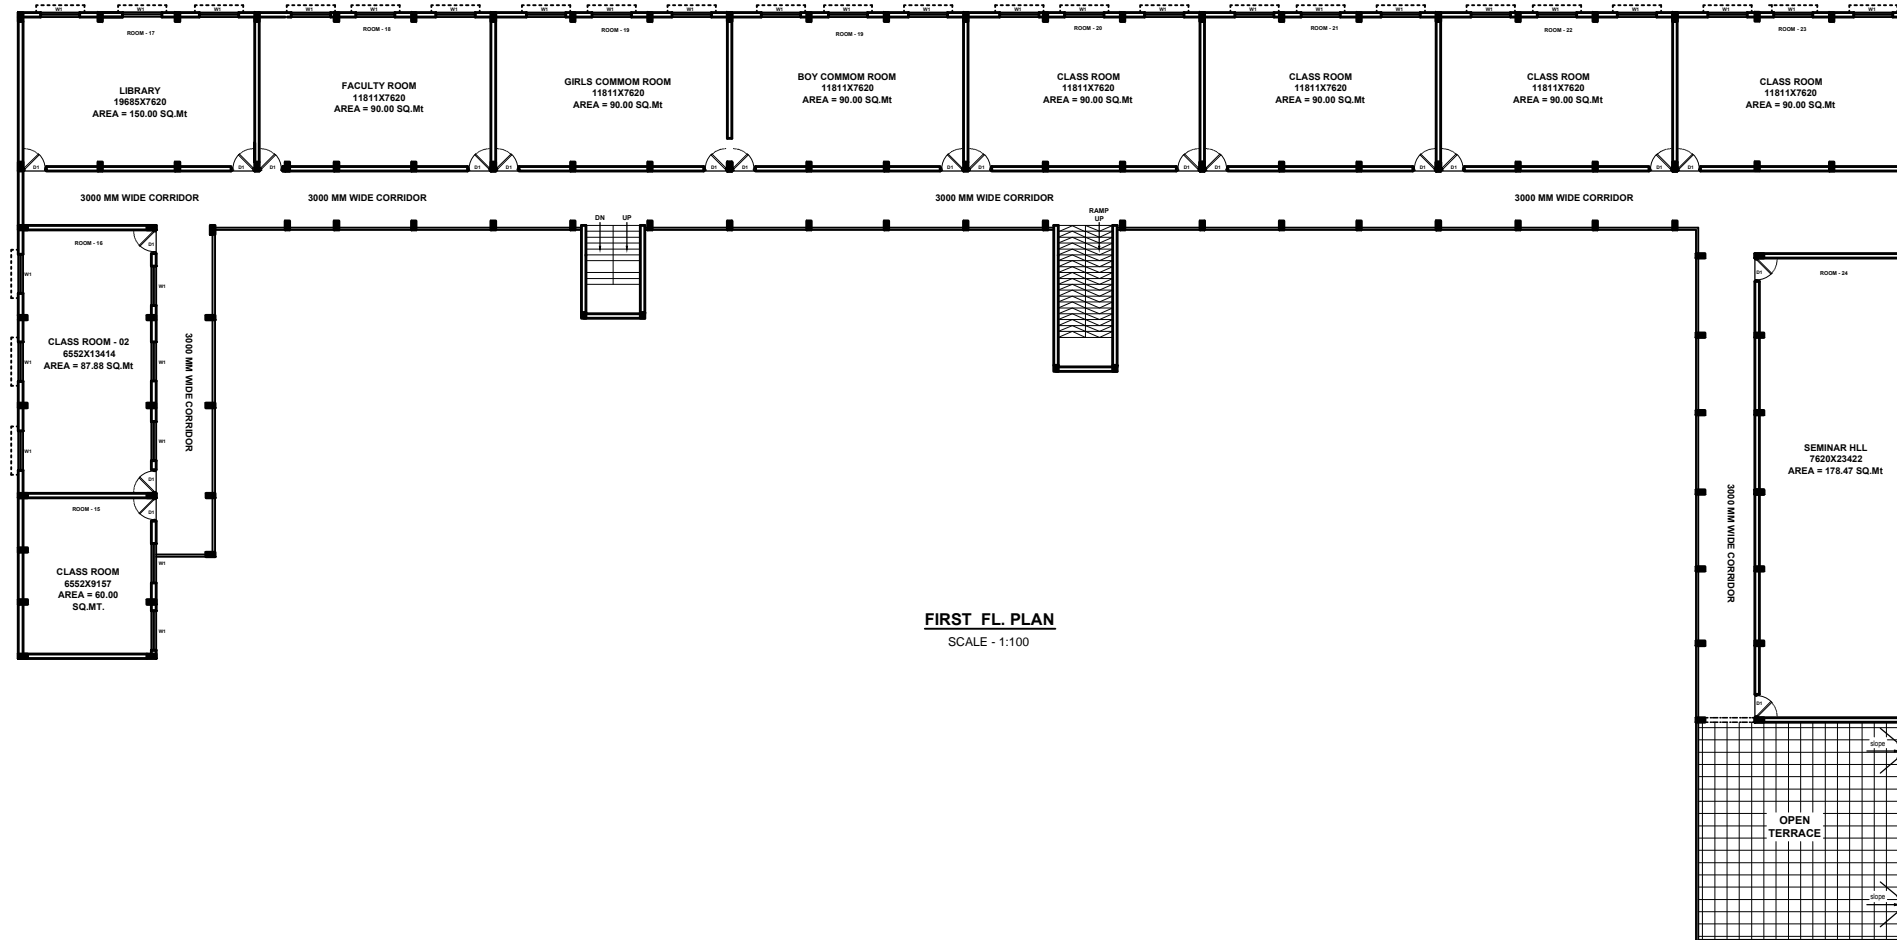

FIRST FL. PLAN
SCALE - 1:100

SCHEDULE OF DOOR'S & WINDOW'S -

S.N.	TYPE	SIZE	CILL	LINTEL	REMARK
1.	D	1200X2400	0-0	2400	DOOR
2.	D1	1000X2100	0-0	2100	DOOR
3.	D2	900X2100	0-0	2100	DOOR
4.	W1	2000X2400	0-0/600	2400	DOOR/WINDOW
5.	V1	750X600	1500	2100	VENTILATOR

LEGEND:-

- 1. EXIST. TO BE DEMOLISHED SHOWN THUS COLOR =
- 2. PROP. SHOWN THUS COLOR =
- 3. RAIN WATER PIPE SHOWN THUS =
- 4. DRAIN LINE SHOWN THUS =
- 5. SEWER LINE SHOWN THUS =
- 6. MAN - HOLE SHOWN THUS =
- 7. R.H. PIT SHOWN THUS =
- 8. OVER HEAD SHOWN THUS =

AREA STATEMENT :-

- 1. TOTAL PLOT AREA = 10371.00 sq.mt.
- 2. EXIST. COVD. AREA ON GROUND FLOOR = 1800.20 sq.mt.
- 3. EXIST. COVD. AREA ON FIRST FLOOR = 1383.26 sq.mt.
- 4. PROP. COVD. AREA ON FIRST FLOOR = 205.37 sq.mt.
- 5. TOTAL COVD. AREA ALL FLOOR = 3388.83 sq.mt. (g.fl. + f.fl.)
- 6. OPEN AREA = 6982.17 sq.mt.
- 7. MUMTY AREA = 20.00 sq.mt.
- 8. ACHIEVED GROUND COVERAGE (17.35%) = 1800.20 sq.mt.
- 9. ACHIEVED F.A.R. (0.32) = 3388.83 sq.mt.
- 10. REQUIRED PARKING = 51 cars
a. (100 sq.mt./1.5car) (3388.83 sq.mt.) = 51 no. car

**EXIST. & PROP. BUILDING PLAN FOR
B. & D. PHARMA COURSE OF
SHREE RAJENDRA SINGH COLLEGE OF
PHARMACY SITUATED AT . - VILL. SAIDPUR
POST - TONDARPUR
LAND NO. - 612, 614 & 617
TEH. SHAHABAD, DISTRICT - HARDOI.**

OFFICE USE:-

OWNER'S SIGNATURE

ARCHITECT'S SIGNATURE