


GROUND FLOOR PLAN

FIRST FLOOR PLAN

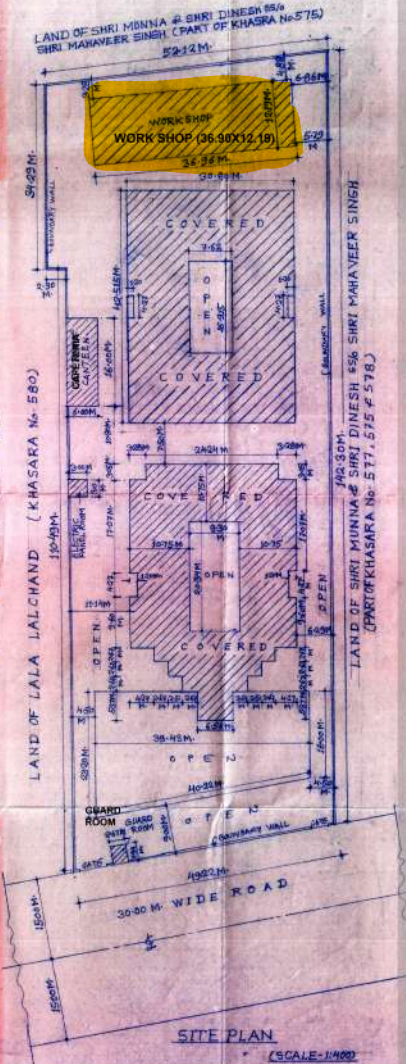

SITE PLAN  
(SCALE: 1:1000)

अनुमोदित 04/11/2008  
 अनुमोदित प्राधिकारिका पत्रिका  
 15/11/2008  
 श्री मन्मथ सिंह (सुभगा)

**PROPOSED BUILDING PLAN OF**  
 SHIVA POLYTECHNIC INSTITUTE  
 & MANAGEMENT COLLEGE,  
 BELONGING TO SMT. SUNITA GHANDHARI  
 W/O SHRI MADAN PAL SINGH, SITUATED  
 AT KHASARA No. 5783, STRY. 5783 & 5784,  
 JAWLI ROAD, VILLAGE, BHILASPUR, PARASARA  
 TEHSIL & DISTT. MUZAFFAR NAGAR.

- SPECIFICATIONS:-**
- FOUNDATION:-** 1:18:12 F.C.C. WITH BRICK BALLAST, BRICK WORK WITH 1:3 CEMENT MORTAR.
  - SUPER STRUCTURE:-** BRICK WORK WITH 1:3 CEMENT MORTAR.
  - ROOF SLAB:-** 1:1.5:4 R.C.C. SLAB.
  - WOOD WORK:-** SILD WOOD CHAIRGATS WITH SHEESHAM BALD SHUTTERS.
  - PLASTER:-** 1:4 CEMENT PLASTER INSIDE, 1:4 CEMENT PLASTER OUTSIDE, 1:2 CEMENT PLASTER CEILING.
  - FLOOR:-** POLISAC FLOOR FINISH.

**SCHEDULE OF DOORS & WINDOWS:-**

SYMBOL	SIZE	SYMBOL	SIZE
D	096 X 213	W	1074 X 222
D1	096 X 274	W1	1024 X 183
D2	1074 X 274	W2	1024 X 244
D3	1024 X 274	W3	1224 X 183
D4	1024 X 274	W4	1024 X 183
D5	096 X 274	W5	1024 X 183
D6	244 X 213	Y	1324 X 061
D7	096 X 213	V	1834 X 061
D8	096 X 274		
D9	096 X 274		


**NOTE:-**  
 PROPOSED WORK SHOWN IN RED.

**SCALE: 1:1000**


**APPLICANT'S SIGN:** *(Signature)*  
**ARCHITECT'S SIGN:** *(Signature)*

**DRG. REF. No.:** VASTU/508/13/2008


**VASTU SHAPATYA**  
 DHARMESH GUPTA, ARCHT. ENGR.  
 32, KAMBAL WALA BAGH,  
 MUZAFFAR NAGAR (U.P.)  
 PHONE - 9837021273 (M) 9877449134

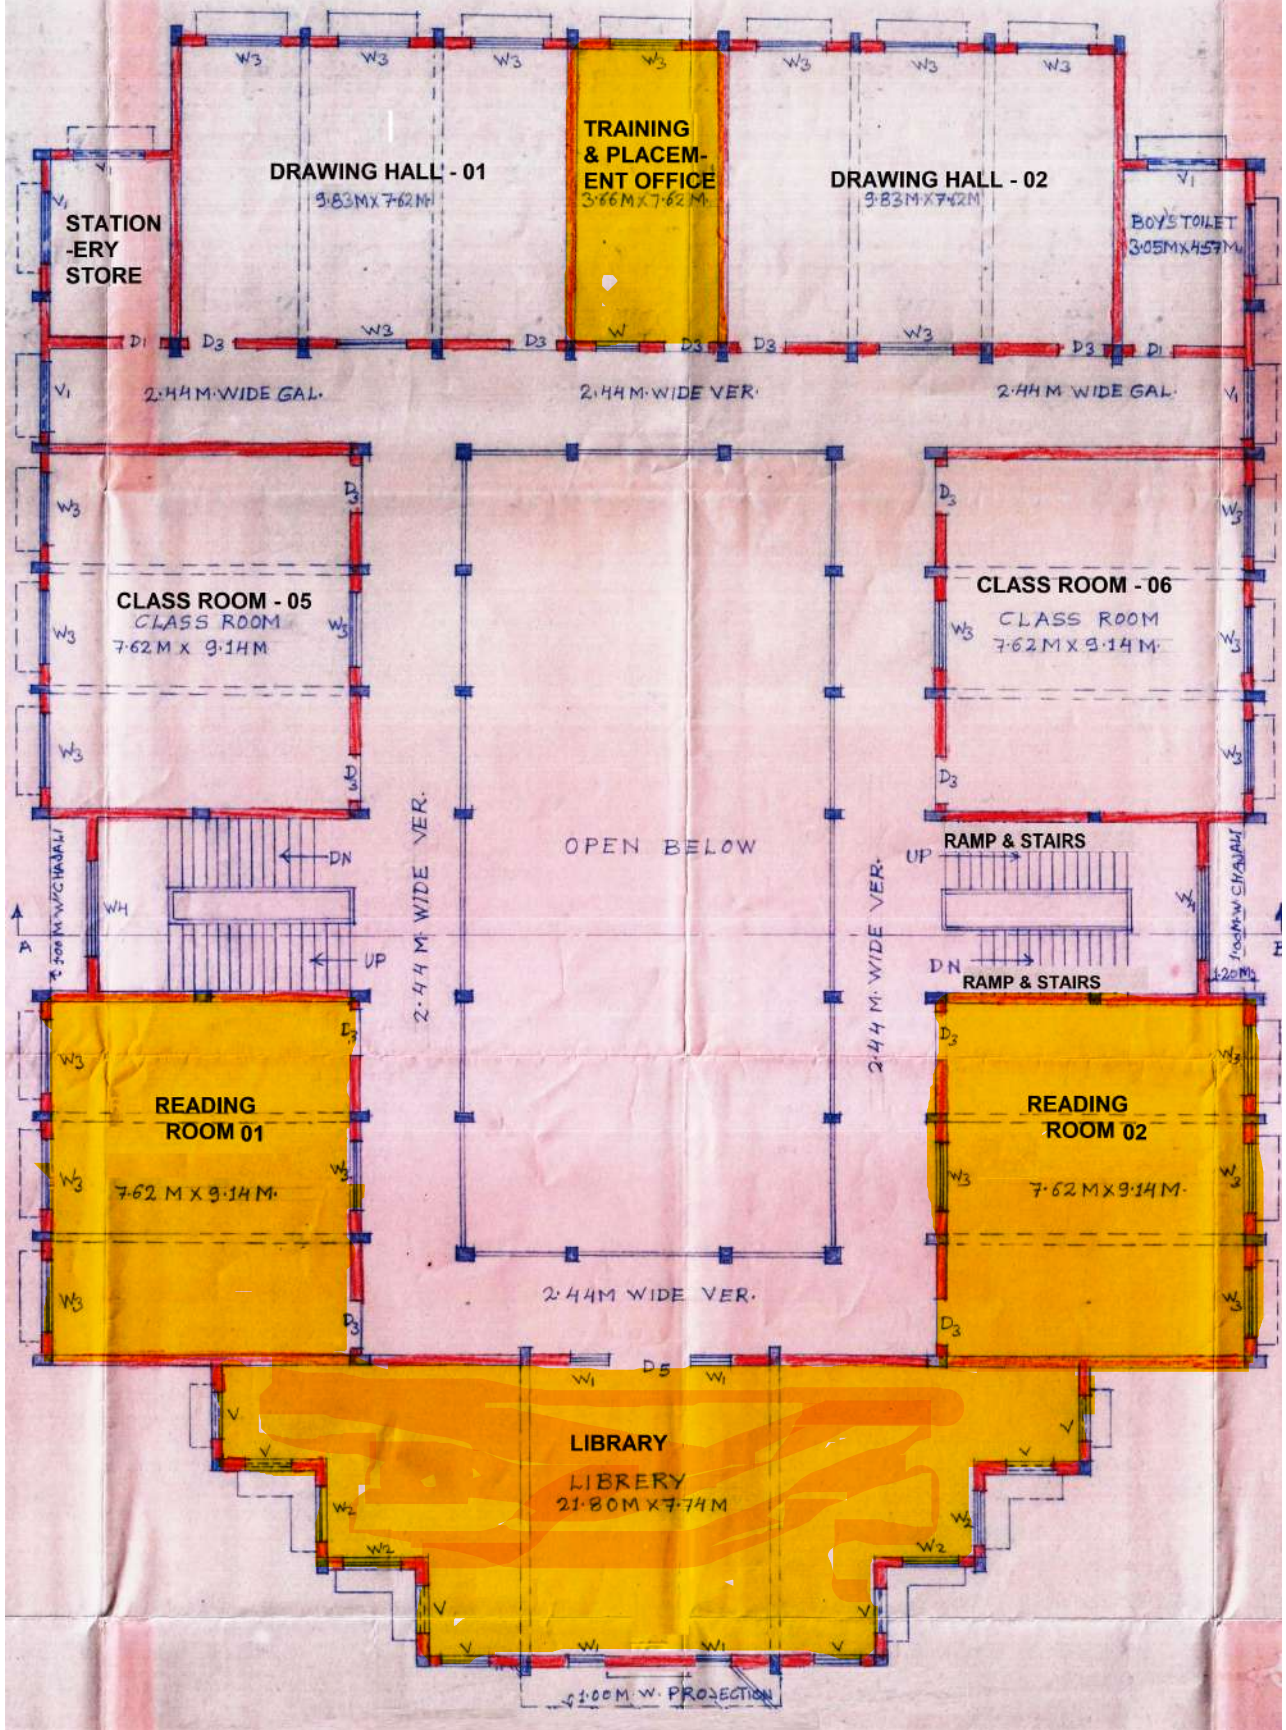

**SECOND FLOOR PLAN**

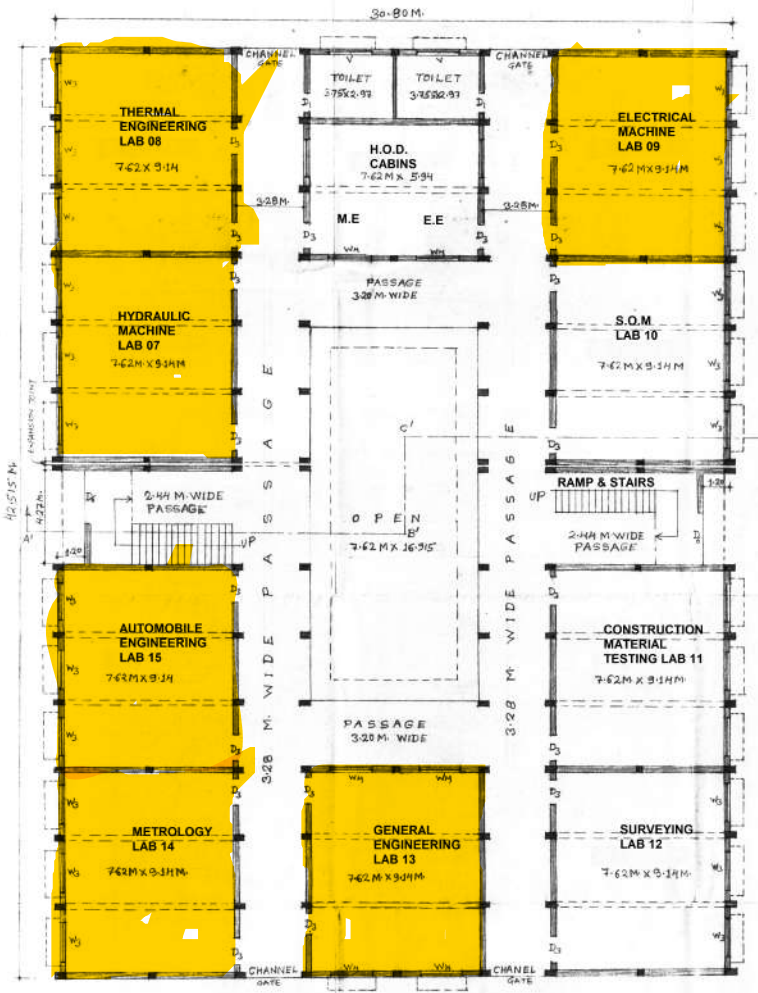

GROUND FLOOR PLAN

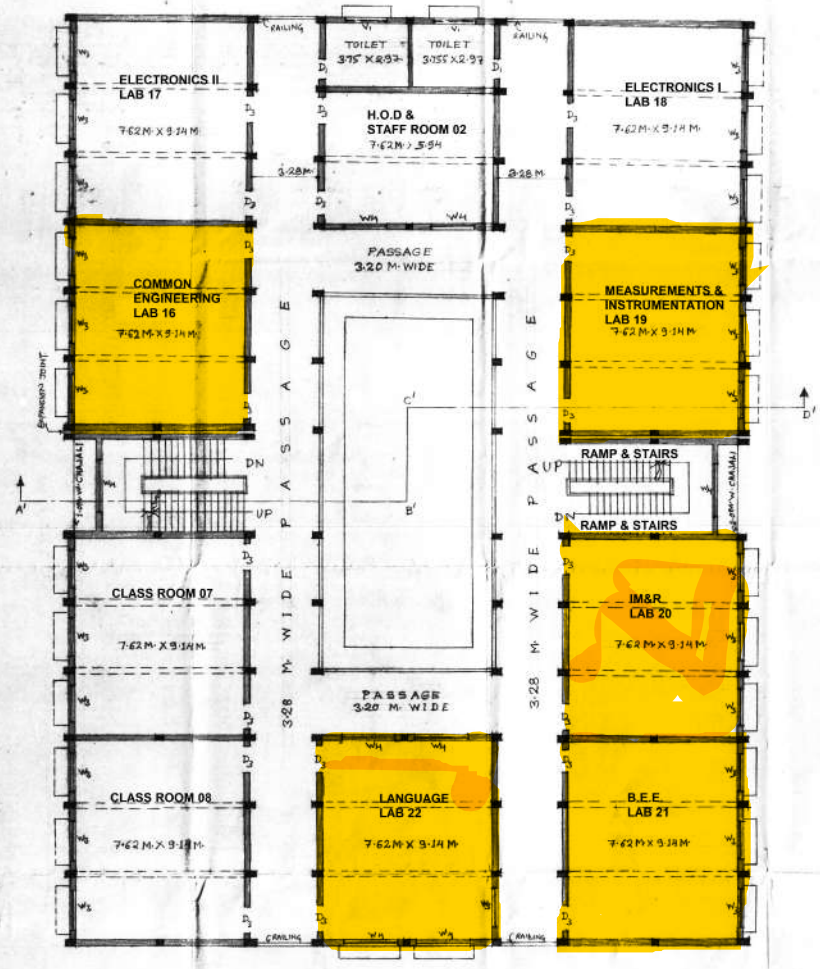

FIRST FLOOR PLAN

23/05/11 सी-041 डि.पू. 28/3/2008  
 21/05/11 मानचित्र विभाग/शिमला  
 अनुमति

4/5/11  
 दिनेश गुप्ता  
 28/3/2008  
 आर.पू.  
 वि.पू.वा.का. (मुम्बई)

PROPOSED BUILDING PLAN OF  
 SHIVA POLYTECHNIC INSTITUTE &  
 MANAGEMENT COLLEGE,  
 BELONGING TO SMT. SUNITA CHAUDHARY  
 SHRI MADAN PAL SINGH, SITUATED AT  
 KHASARA N. 575A, 575B, 575C, 575D,  
 JAULI ROAD, VILLAGE, BILASPUR, PARAGNA,  
 TEHSIL & DISTT- MUZAFFARNAGAR.

SHEET No. 5/5


NOTE:  
 \* PROPOSED WORK SHOWN IN RED -

SCALE: 1:100

APPLICANT'S SIGN. *शुभिका-श्रीवाणी*  
 ARCHITECT'S SIGN. *Dr. Dharmesh Gupta*  
 DRG. REF. N. VASTU/SUB/95/2008

VASTU SHAPATYA  
 DHARMESH GUPTA, ARCHT.  
 23, KAMEL WALA BASH,  
 MUZAFFAR NAGAR (UP)  
 PHONE - 9827023127 (M), 2607746 (O)


अनुमोदन सी-037 दि 02/10/2008  
 अनुमोदित भौतिक विभाजन/शुद्धीकरण  
 विकास प्र (मुंबई)

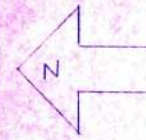


SCALE 1"=8'-0"

सुरेश राव  
 21/02/2008  
 राजेंद्र सिंग  
 20/02/2008  
 राजेंद्र सिंग  
 20/02/2008


EXISTING BUILDING PLAN FOR  
 SHIVA POLYTECHNIC INSTITUTE &  
 MANAGEMENT COLLEGE, JAULI ROAD  
 VILLAGE - BILASPUR, PARAGANA TEHSIL &  
 DISTT. - MUZAFFARNAGAR (U.P.)

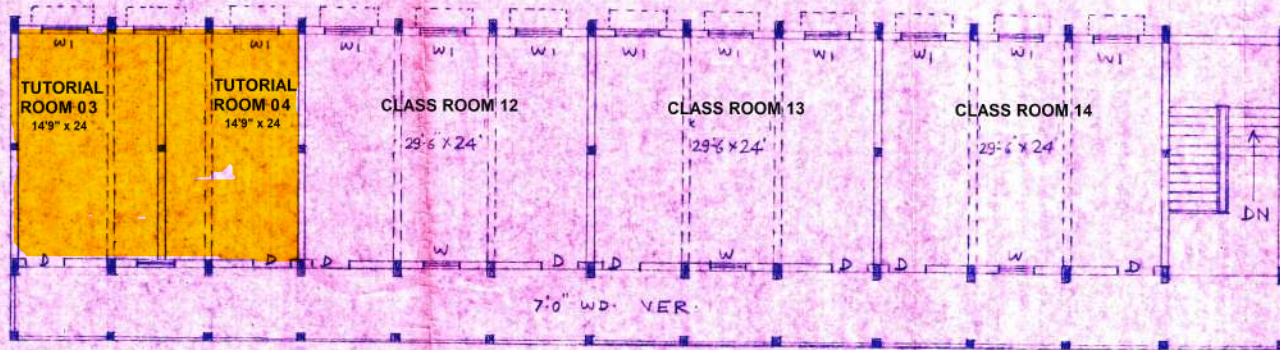

SECOND FLOOR PLAN

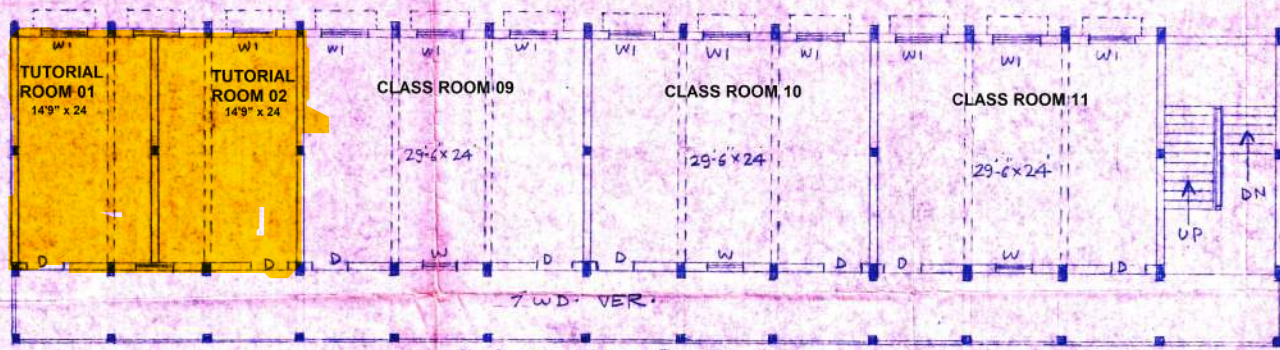

FIRST FLOOR PLAN

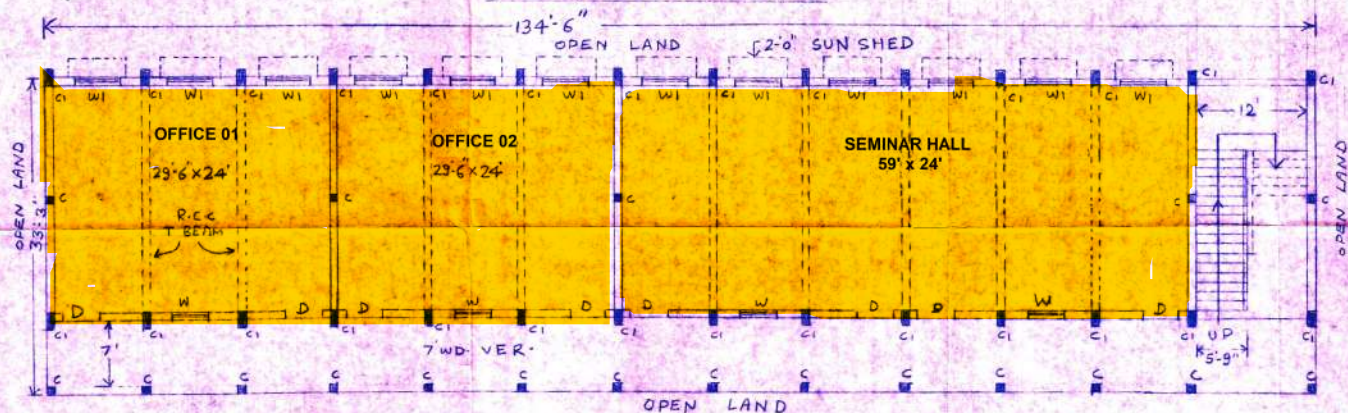

GROUND FLOOR PLAN

AREA CHART

COVD. AREA G.F. = 4472.13 SQ FT OR 415.47 SQ M.  
 COVD. AREA F.F. = 4472.13 SQ FT OR 415.47 SQ M.  
 COVD. AREA S.F. = 4472.13 SQ FT OR 415.47 SQ M.

SIZE OF OPENINGS

DOOR D - 4' x 8'-6"  
 WINDOW W - 4' x 6"  
 WINDOW W1 - 5' x 6"

COLUMNS SIZE

COLUMN C - 9' x 9"  
 COLUMN C1 - 9' x 18"

DRAWN BY:-

**RATHI ASSOCIATES**  
 ENGINEERS, DESIGNERS, PLANNERS  
 203/49, SADAR BAZAR, MUZAFFARNAGAR (U.P.)