

SIG. OF COMPETENT AUTHORITY

NAME AND SITE ADDRESS

LUCKNOW INSTITUTE OF TECHNOLOGY
NATKUR POST CHANDRAWAL
DISTT. LUCKNOW-226002

TITLE

PLAN, ELEVATION, SECTION OF
EDUCATIONAL BLOCK-1

PROMOTER

SCHOLARS EDUCATIONAL SOCIETY
7 VALMIKI MARG
LALBAGH LKO.226001

SCHEDULE OF DOORS & WINDOW

TYPE	SIZE
D	1.20X2.1 SQM
D1	0.9X2.1 SQM
D2	0.75X2.1 SQM
W1	2.1X1.2 SQM
V	0.6X0.3 SQM

KHASARA No- 598,606,607,686

NORTH

SCALE



1:100

SUBMISSION DRAWING

SIG. OF APPLICANT

SIG. OF ARCHITECT

(ARIF SIDDIQUI)
Secretary
Scholars Educational Society
7 Valmiki Marg, Lalbagh,
LUCKNOW.


Mohd. Shakeeb
ARCHITECT
B-Arch
Regd No. CA/200

M.S.A CONSULTANTS



ARCH & PLANNER
2 NEW GRAND MARKET,
BEHIND BURLINGTON HOTEL
L.K.O-226001 Ph-9450023508

299

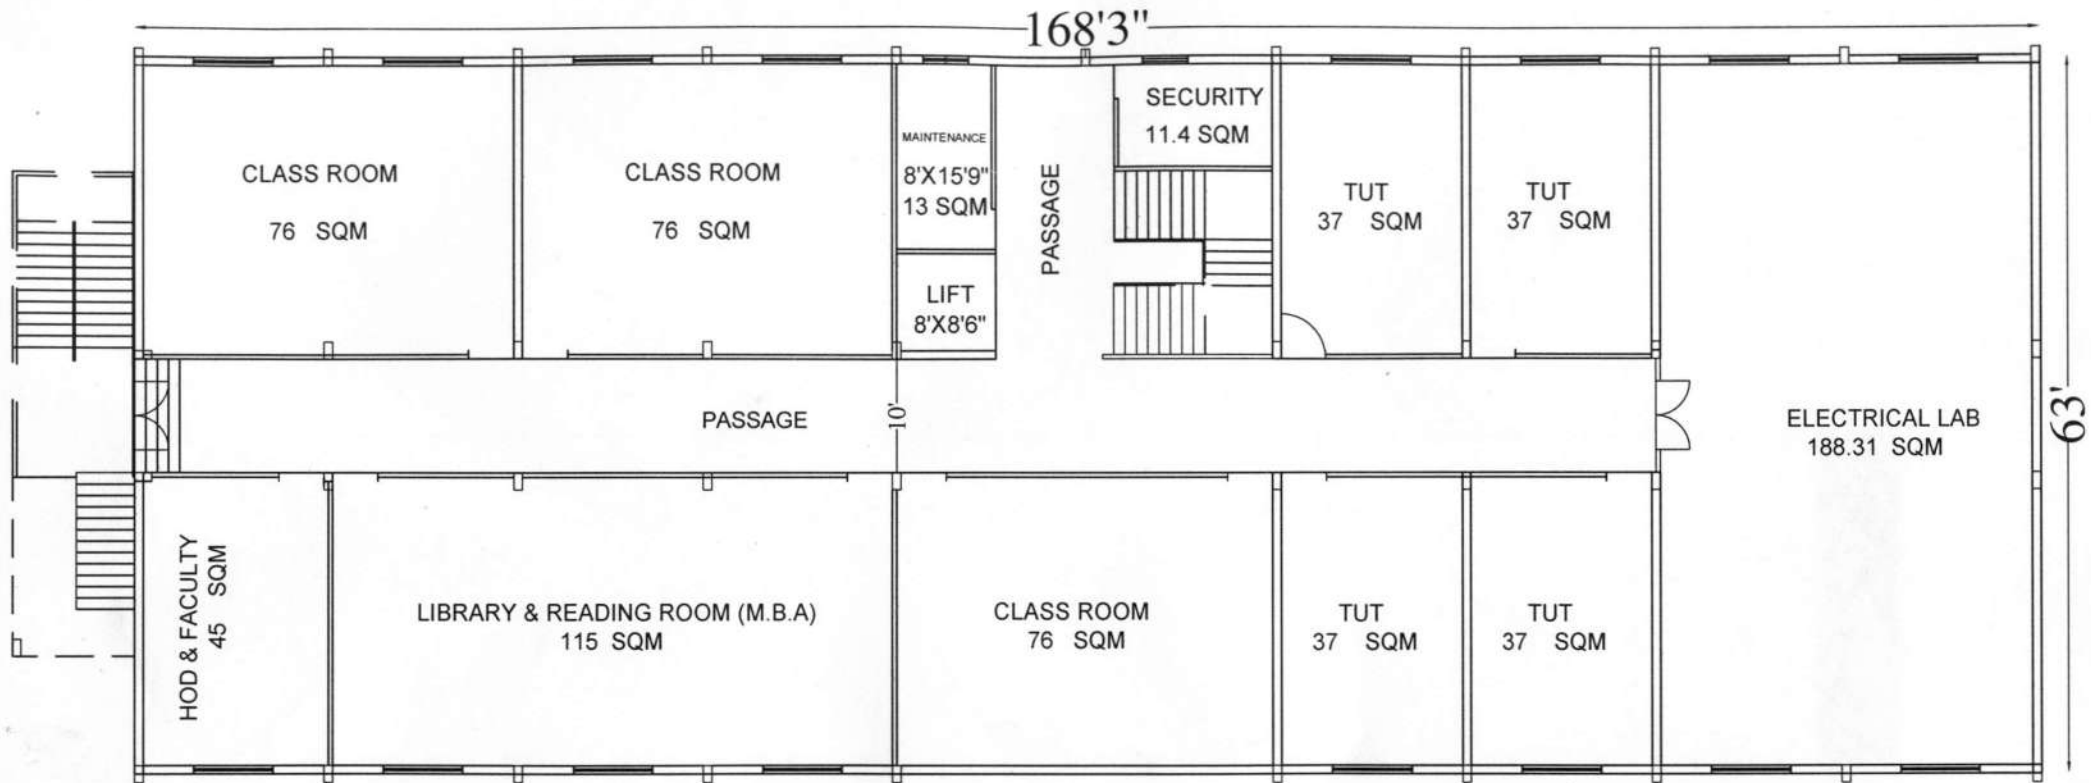

L. G. F. PLAN

AREA-10921.68 sqft
1014.66 sqm

Mohd. Shakeeb Akhtar
ARCHITECT
B-Arch

(ARIF SIDDIQUI)
Secretary
Scholars Educational Society
7 Valmiki Marg, Lalbagh,
LUCKNOW.

TITLE	PROMOTER	AREA	NORTH	SCALE	ARCHITECT	M.S.A. CONSULTANT
L.G.F. PLAN OF EDUCATION BLOCK-1	SCHOLARS EDUCATIONAL SOCIETY 7 VALMIKI MARG LALBAGH LKO-226001	10921.68 sqft 1014.66 sqm		N T S	MOHD SHAKEEB AKHTAR	ARCH & PLANNERS 2 NEW GRAND MARKET BEHIND BURLINGTON HOTEL LKO-226001 MO-9450023508




U.G.F. PLAN


AREA-12627.63 sqft
1173.15 sqm

Mohd. Shakeeb Akhtar
ARCHITECT
B-Arch

(ARIF SIDDIQUI)
Secretary
Scholars Educational Society
7 Valmiki Marg, Lalbagh,
LUCKNOW.

Regd No. CA/2806/38653

TITLE	PROMOTER	AREA	NORTH	SCALE	ARCHITECT	M.S.A. CONSULTANT
U.G.F. PLAN OF EDUCATION BLOCK-1	SCHOLARS EDUCATIONAL SOCIETY 7 VALMIKI MARG LALBAGH LKO-226001	12627.63 sqft 1173.15 sqm		N T S	MOHD SHAKEEB AKHTAR	ARCH & PLANNERS 2 NEW GRAND MARKET BEHIND BURLINGTON HOTEL LKO-226001 MO-9450023508

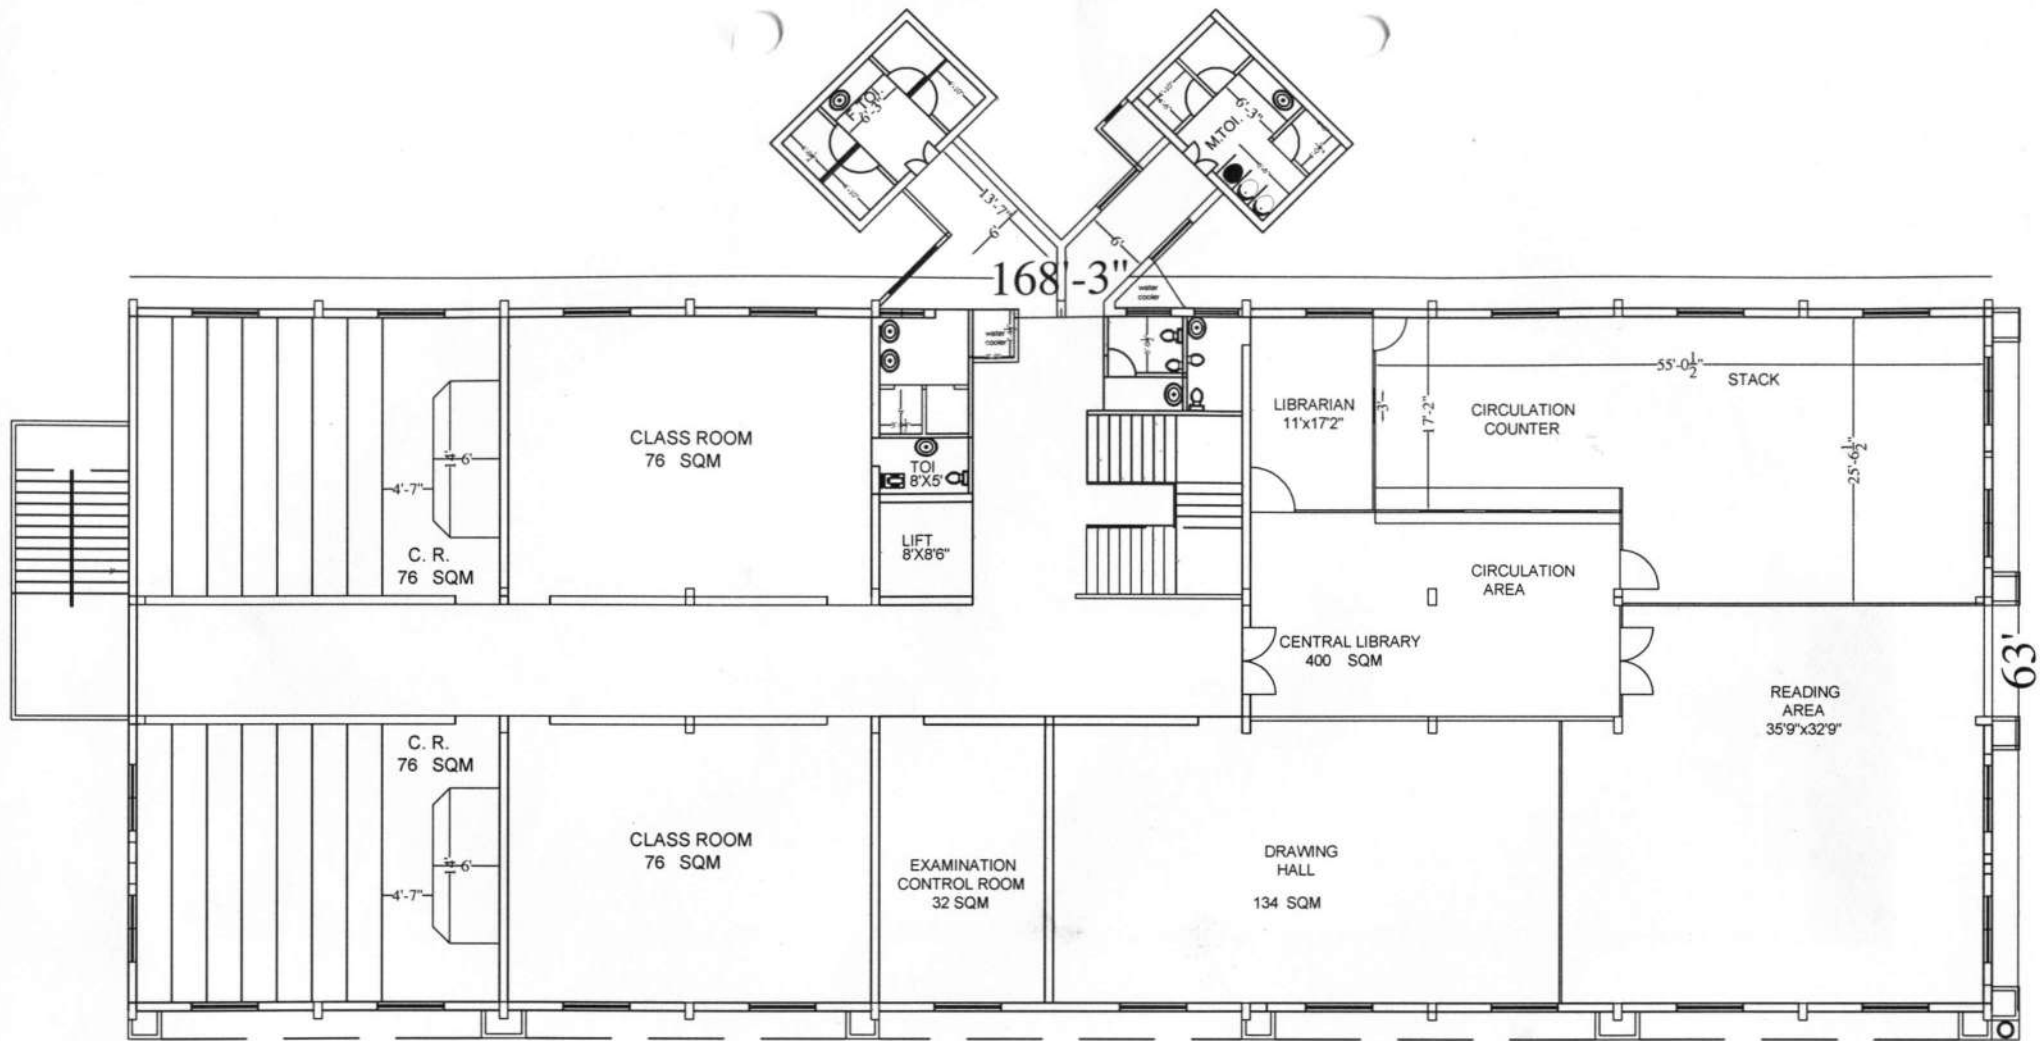


F.F.PLAN

AREA-11582.88 sqft

1076.10 sqm

Mohd. Shakeeb Akhtar
 (ARIF SIDDIQUI)
 Secretary
 Scholars Educational Society
 7 Valmiki Marg, Lalbagh,
 LUCKNOW.

TITLE	PROMOTER	AREA	NORTH	SCALE	ARCHITECT	M.S.A. CONSULTANT
F.F. PLAN OF EDUCATION BLOCK-1	SCHOLARS EDUCATIONAL SOCIETY 7 VALMIKI MARG LALBAGH LKO-226001	11582.88 sqft 1076.10 sqm		NTS	ARCHITECT Regd No. CA/2006/38653 MOHD SHAKEEB AKHTAR	ARCH & PLANNERS 2 NEW GRAND MARKET BEHIND BURLINGTON HOTEL LKO-226001 MO-9450023508

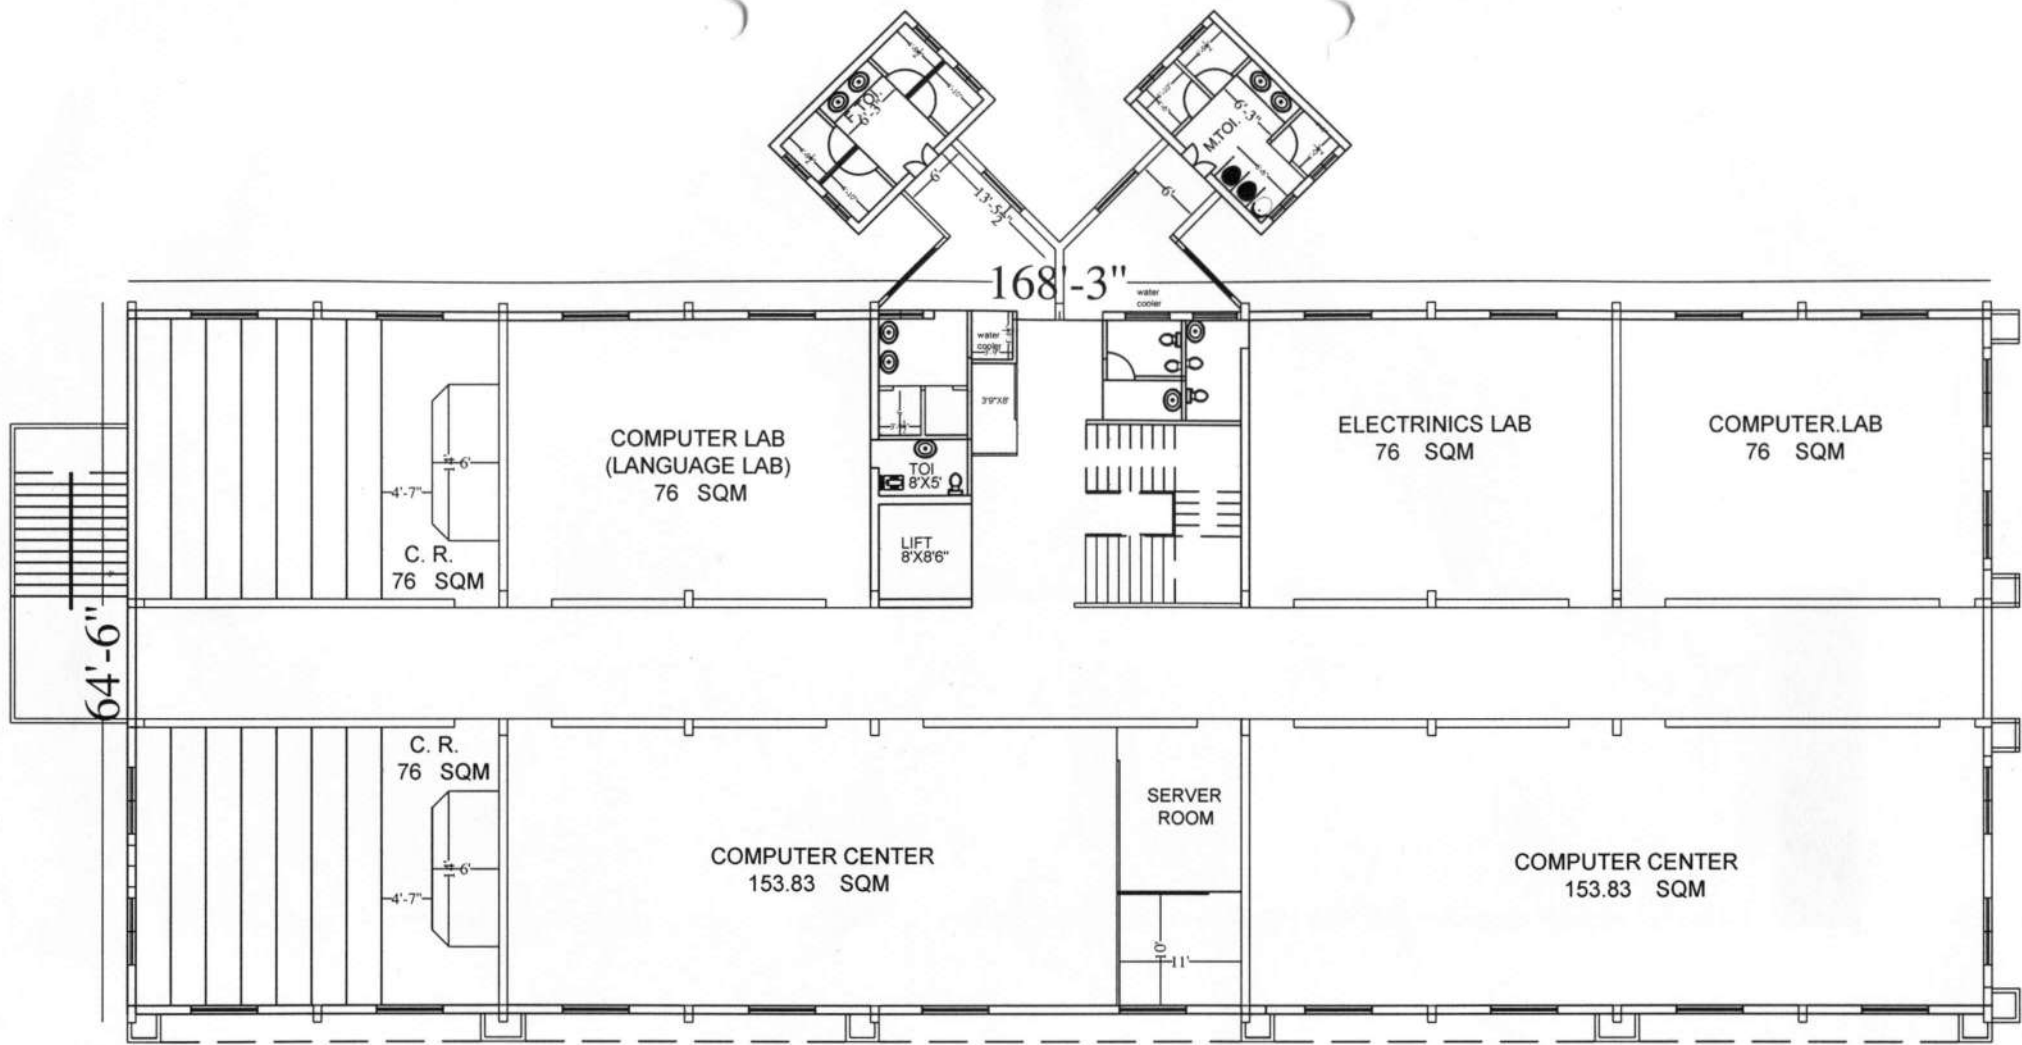


S.F.PLAN

AREA-11582.88 sqft
1076.10 sqm

(Signature)
(ARIF SIDDIQUI)
Secretary
Scholars Educational Society
7 Valmiki Marg, Lalbagh,
LUCKNOW.

(Signature)
Mohd. Shakeeb Akhtar
ARCHITECT
B-Arch
REG. NO. CA/2006/3855A

TITLE	PROMOTER	AREA	NORTH	SCALE	ARCHITECT	M.S.A. CONSULTANT
S.F. PLAN OF EDUCATION BLOCK-1	SCHOLARS EDUCATIONAL SOCIETY 7 VALMIKI MARG LALBAGH LKO-226001	11582.88 sqft 1076.10 sqm		N T S	MOHD SHAKEEB AKHTAR	ARCH & PLANNERS 2 NEW GRAND MARKET BEHIND BURLINGTON HOTEL LKO-226001 MO-9450023508

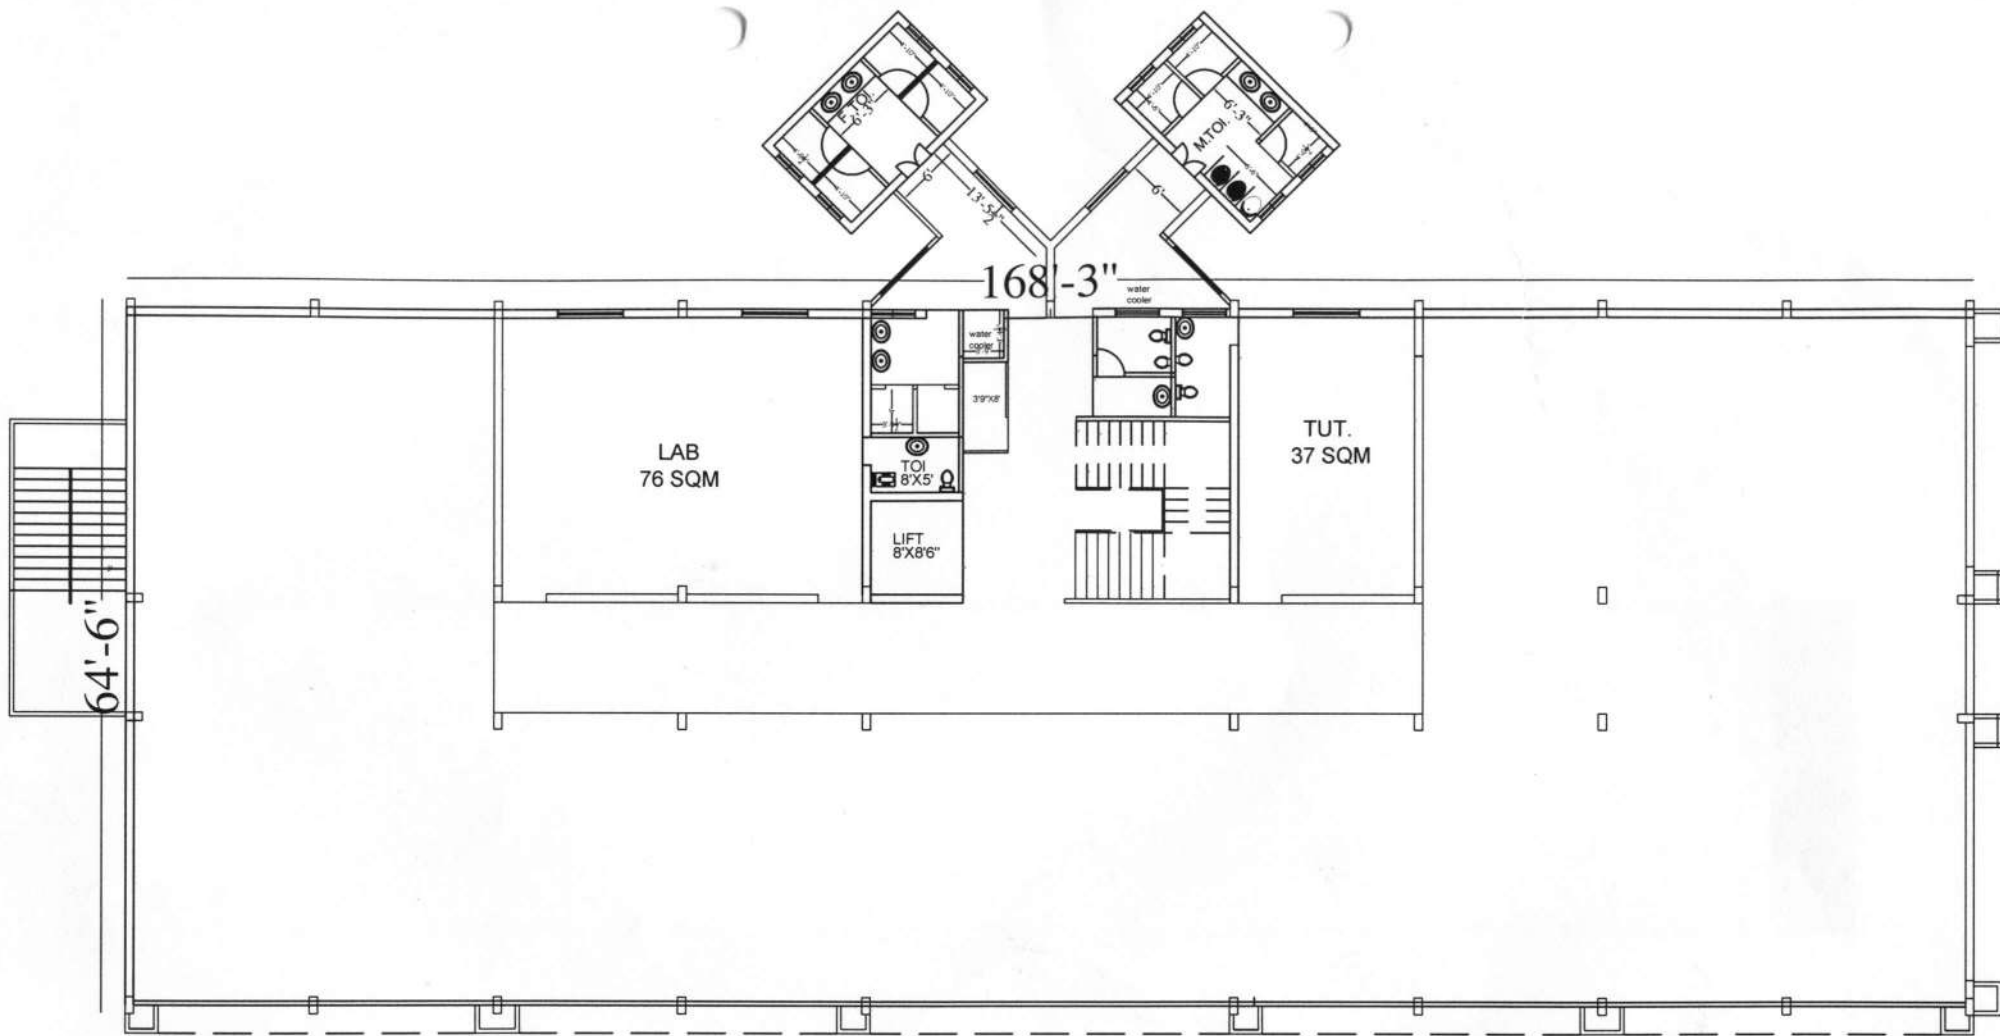


T.F.PLAN

AREA-3893.59 sqft
361.73 sqm

(Signature)
(ARIF SIDDIQUI)
Secretary
Scholars Educational Society
7 Valmiki Marg, Lalbagh,
LUCKNOW.

(Signature)
Mohd. Shakeeb Akhtar
ARCHITECT
B-Arch

TITLE	PROMOTER	AREA	NORTH	SCALE	ARCHITECT	M.S.A. CONSULTANT
T.F. PLAN OF EDUCATION BLOCK-1	SCHOLARS EDUCATIONAL SOCIETY 7 VALMIKI MARG LALBAGH LKO-226001	3893.59 sqft 361.73 sqm		NTS	MOHD SHAKEEB AKHTAR	ARCH & PLANNERS 2 NEW GRAND MARKET BEHIND BURLINGTON HOTEL LKO-226001 MO-9450023508

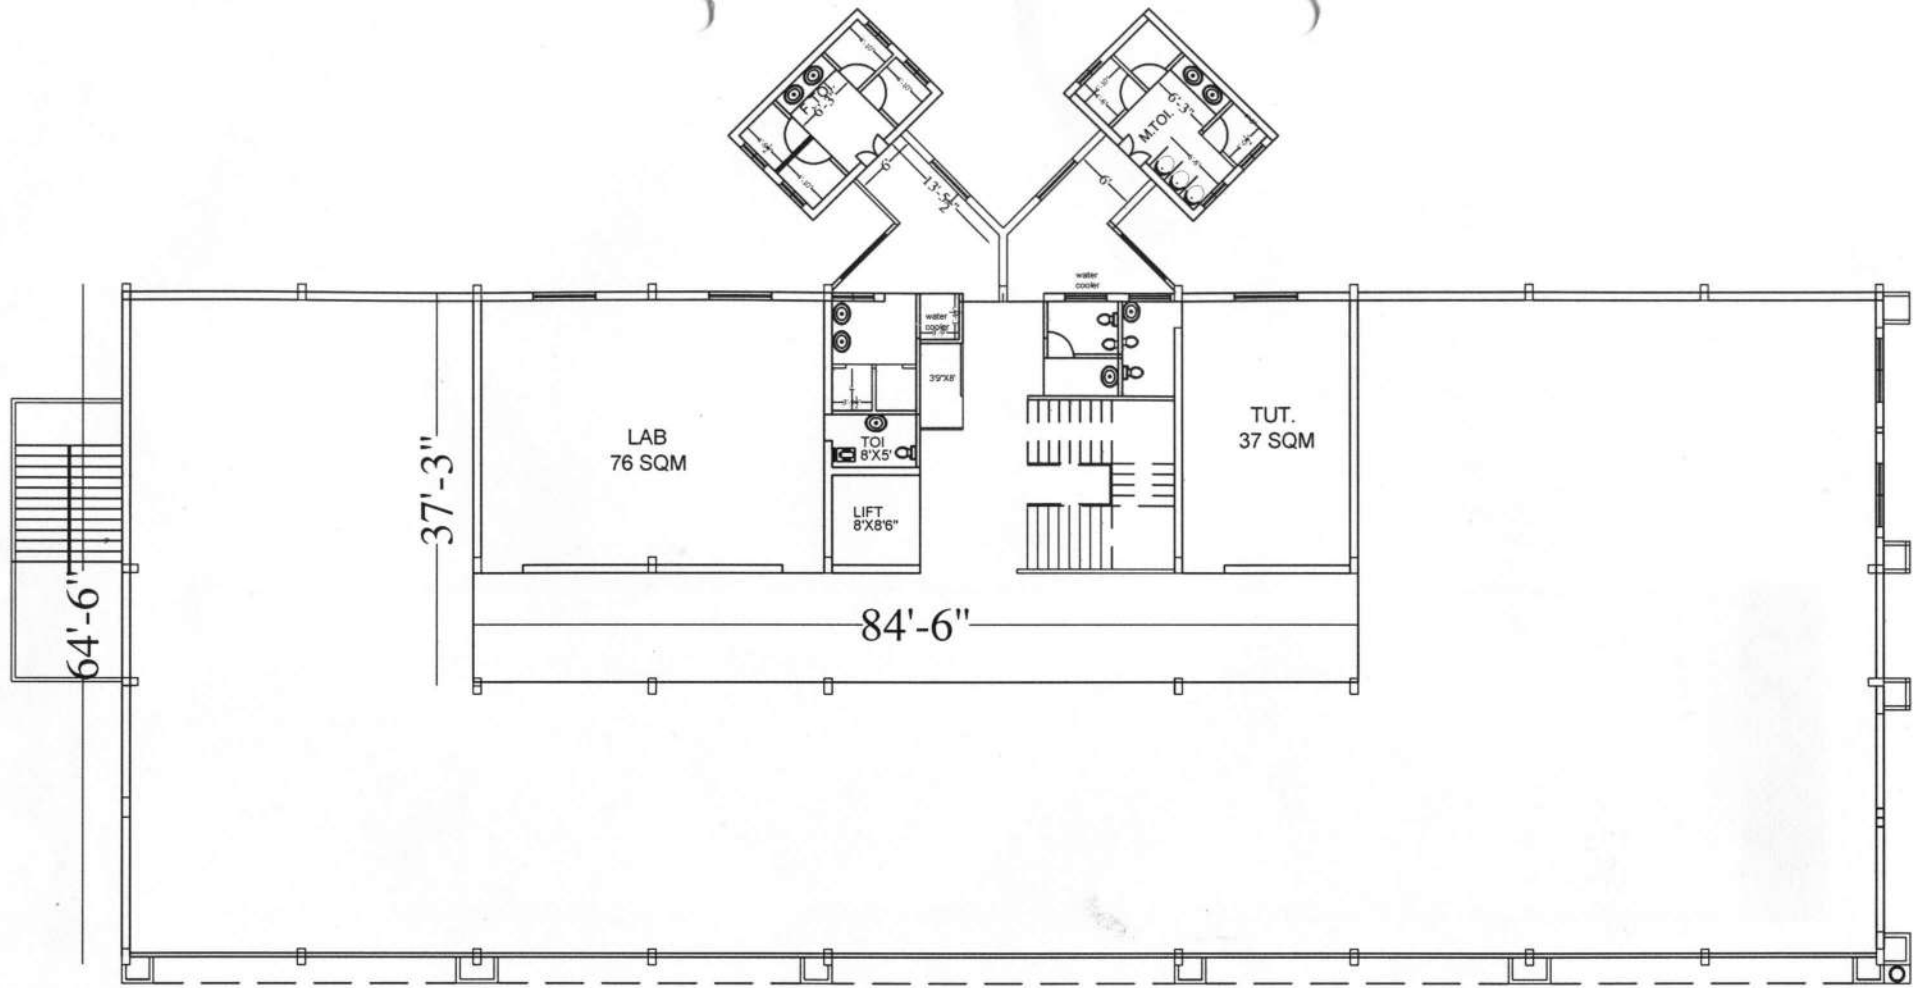

IV.F.PLAN


AREA-3893.59 sqft
361.73 sqm

Mohd Shakeeb Akhtar
B-Arch

Arif Siddiqui
(ARIF SIDDIQUI)
Secretary
Scholars Educational Society
7 Valmiki Marg, Lalbagh,
LUCKNOW

Regd No. CA/2006/38653

TITLE	PROMOTER	AREA	NORTH	SCALE	ARCHITECT	M.S.A. CONSULTANT
IV.F. PLAN OF EDUCATION BLOCK-1	SCHOLARS EDUCATIONAL SOCIETY 7 VALMIKI MARG LALBAGH LKO-226001	3893.59 sqft 361.73 sqm		N T S	MOHD SHAKEEB AKHTAR	ARCH & PLANNERS 2 NEW GRAND MARKET BEHIND BURLINGTON HOTEL LKO-226001 MO-9450023508

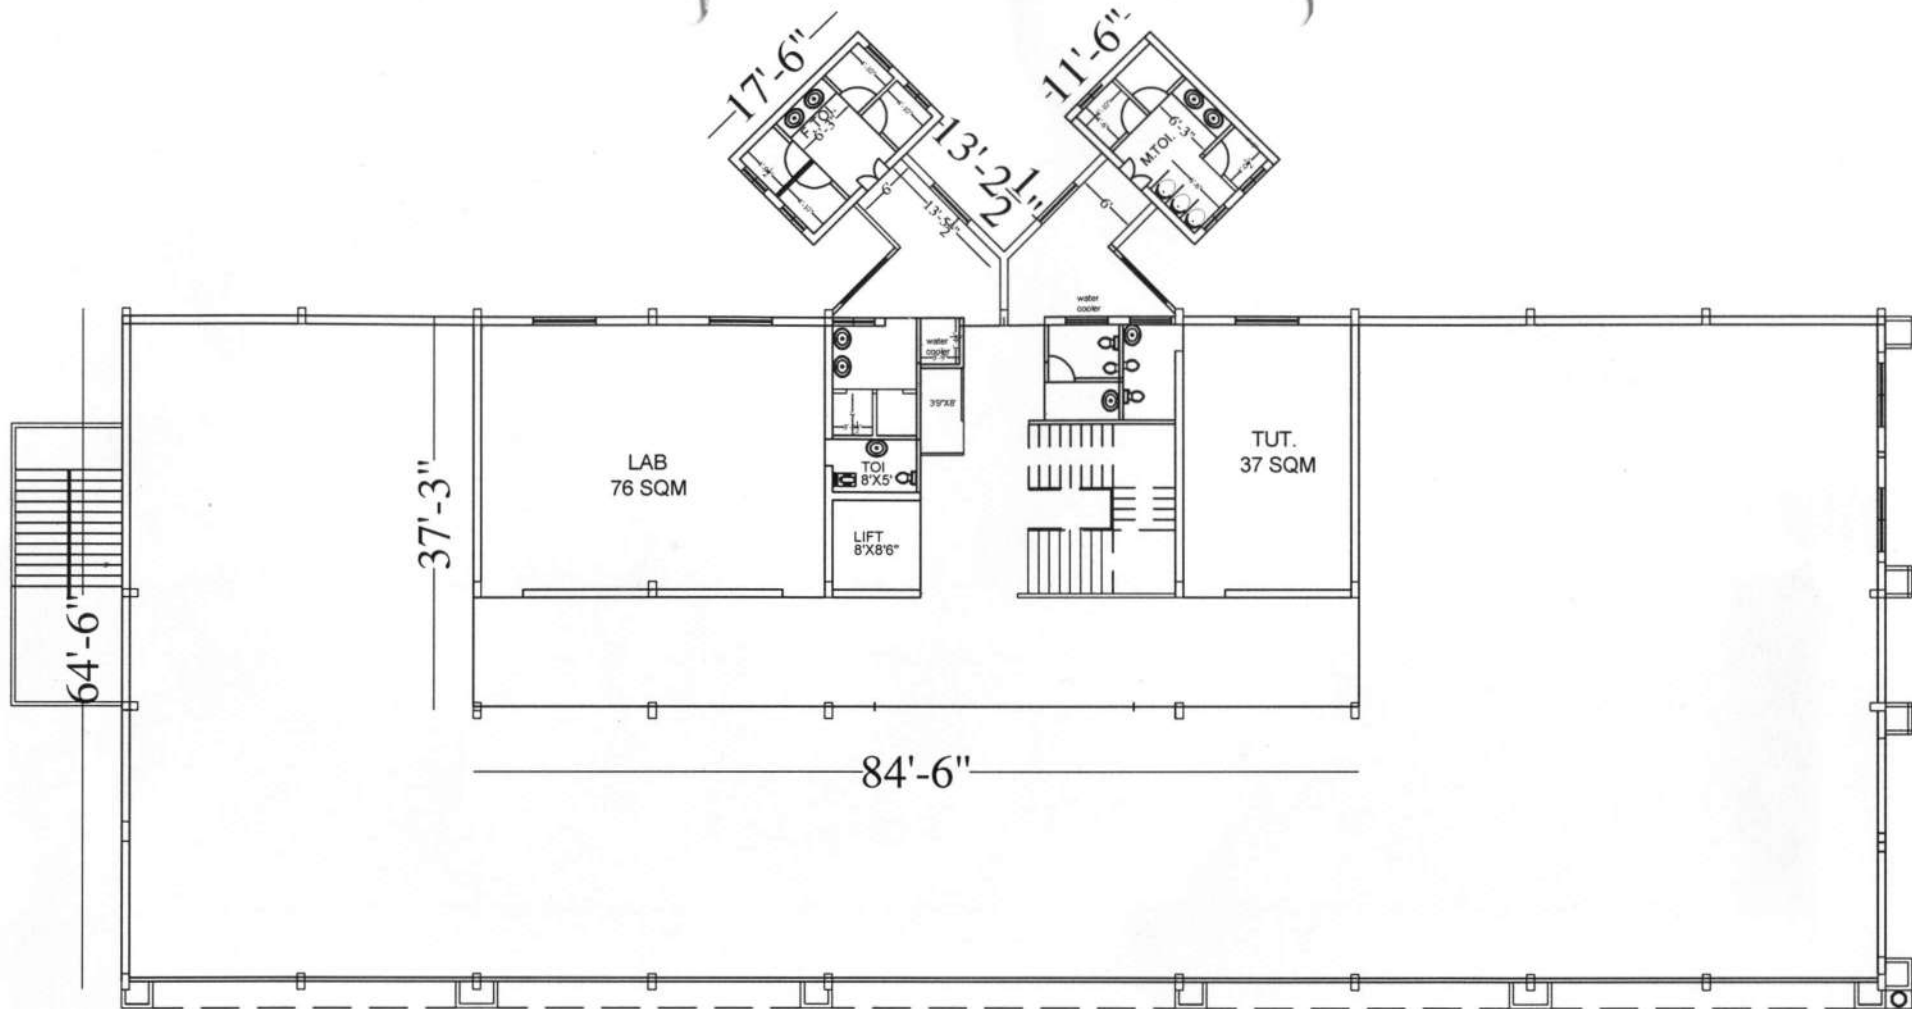








V.F.PLAN

AREA-3893.59 sqft
361.73 sqm

Mohd. Shakeeb Akhtar
ARCHITECT

(ARIF SIDDIQUI)
Secretary
Scholars Educational Society
7 Valmiki Marg, Lalbagh,
LUCKNOW.

TITLE	PROMOTER	AREA	NORTH	SCALE	ARCHITECT	M.S.A. CONSULTANT
V.F. PLAN OF EDUCATION BLOCK-1	SCHOLARS EDUCATIONAL SOCIETY 7 VALMIKI MARG LALBAGH LKO-226001	3893.59 sqft 361.73 sqm		N T S	MOHD SHAKEEB AKHTAR Regd No. CA/2006/38653	ARCH & PLANNERS 2 NEW GRAND MARKET BEHIND BURLINGTON HOTEL LKO-226001 MO-9450023508

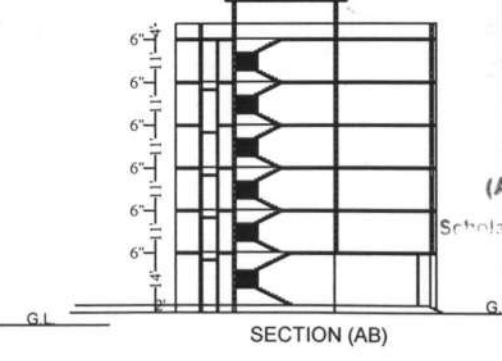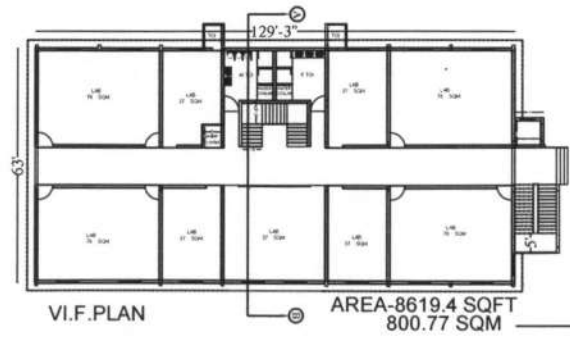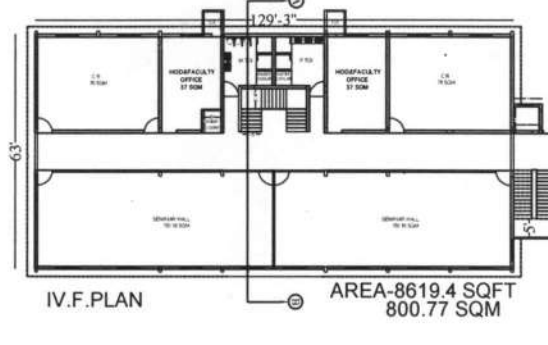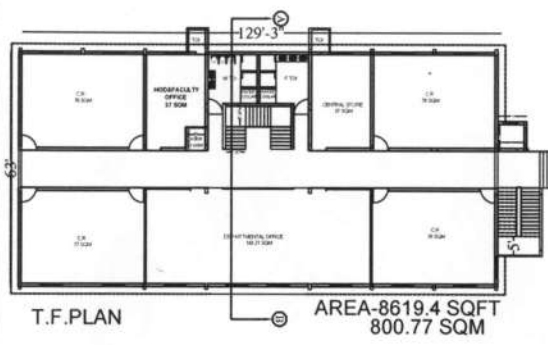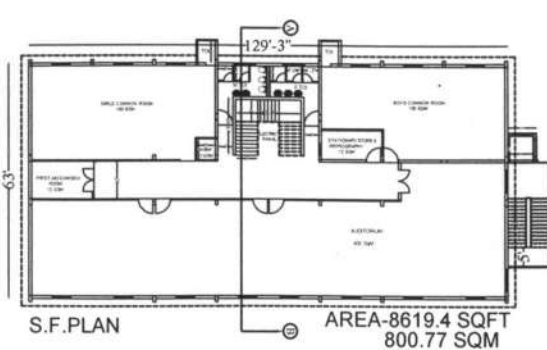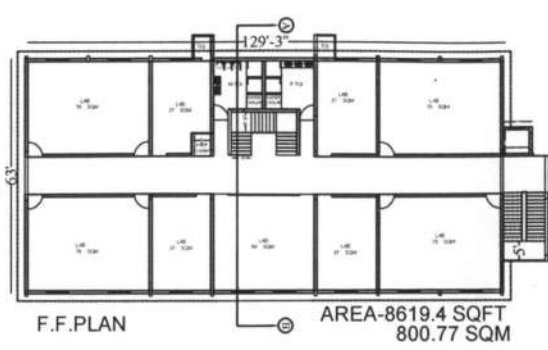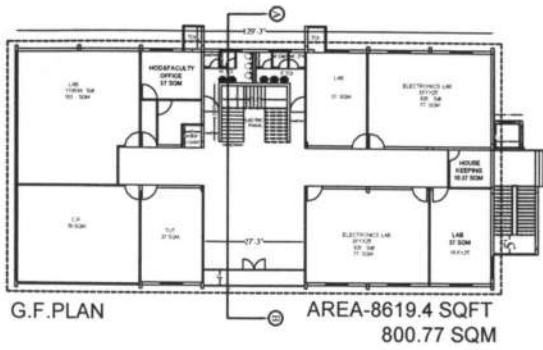

SIG. OF COMPETENT AUTHORITY

NAME AND SITE ADDRESS

LUCKNOW INSTITUTE OF TECHNOLOGY
NATKUR POST CHANDRAWAL
DISTT. LUCKNOW-226002

TITLE

PLAN, ELEVATION, SECTION OF
EDUCATIONAL BLOCK-2 (U.C.)

PROMOTER

SCHOLAR EDUCATIONAL SOCIETY
7 VALMIKI MARG
LALBAGH LKO-226001

SCHEDULE OF DOORS&WINDOW

TYPE	SIZE
D	1.20X2.1 SQM
D1	0.9X2.1 SQM
D2	0.75X2.1 SQM
W1	2.1X1.2 SQM
V	0.6X0.3 SQM

NOTE-ALL DIMENTION WILL BE mm,

KHASARA No- 598,686,606,607

NORTH SCALE




SIG. OF APPLICANT SIG. OF ARCHITECT

(ARIF SIDDIQUI)
Secretary
Scholars Educational Society
7 Valmiki Marg, Lalbagh
LUCKNOW

Mohd. Shakeeb A
ARCHITECT
B-Arch
W.S.A CONSULTANTS
Regd No: CA/2006

ARCH & PLANNER
2 NEW GRAND MARKET,
BEHIND BURLINGTON HOTEL
L.K.O-226001 Ph-9450023508

3.07

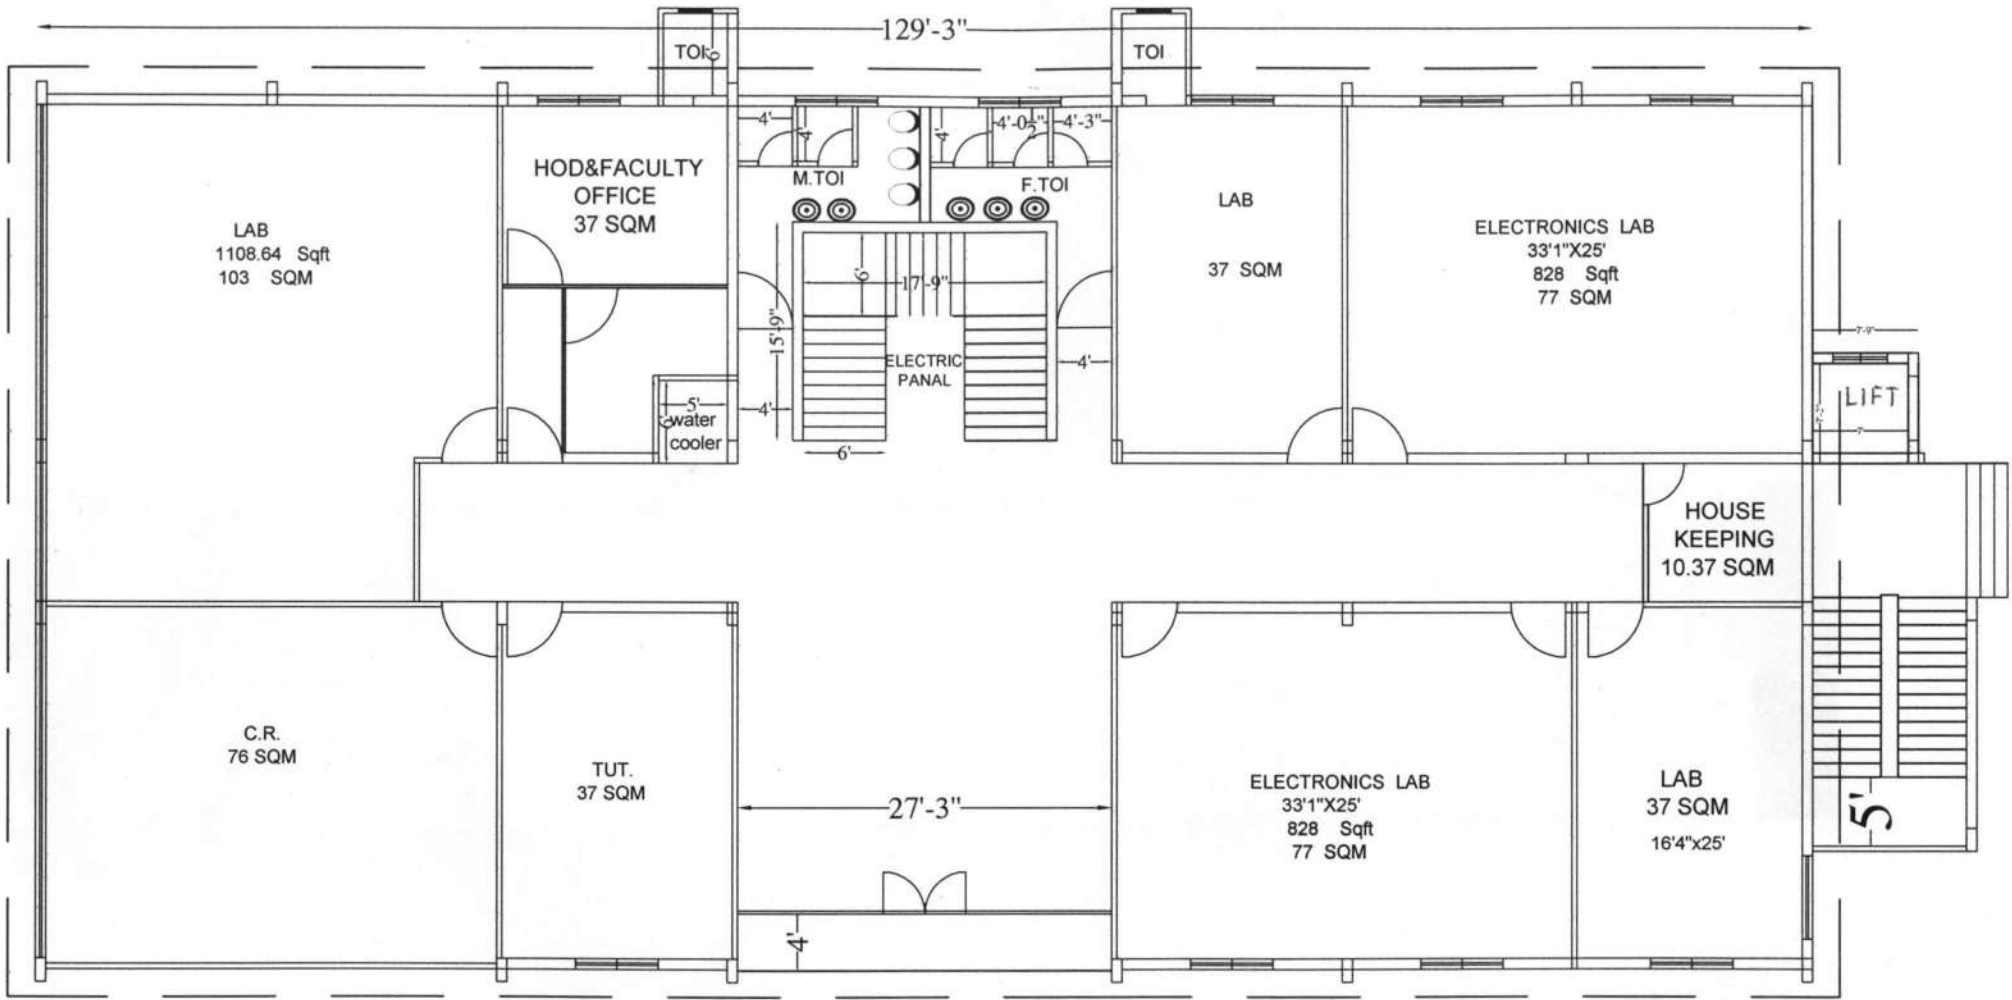


G.F.PLAN

AREA-8619.4 SQFT
800.77 SQM

Mohd. Shakeeb Akhtar

(ARIF SIDDIQUI)
Secretary
Scholars Educational Society
7 Valmiki Marg, Lalbagh,
LUCKNOW.

TITLE	PROMOTER	AREA	NORTH	SCALE	ARCHITECT	M.S.A. CONSULTANT
G.F. PLAN OF EDUCATION BLOCK-2	SCHOLARS EDUCATIONAL SOCIETY 7 VALMIKI MARG LALBAGH LKO-226001	8619.4 sqft 800.77 sqm		Regd No. CA/2006/38653 N T S	ARCHITECT B.Arch MOHD SHAKEEB AKHTAR	ARCH & PLANNERS 2 NEW GRAND MARKET BEHIND BURLINGTON HOTEL LKO-226001 MO-9450023508

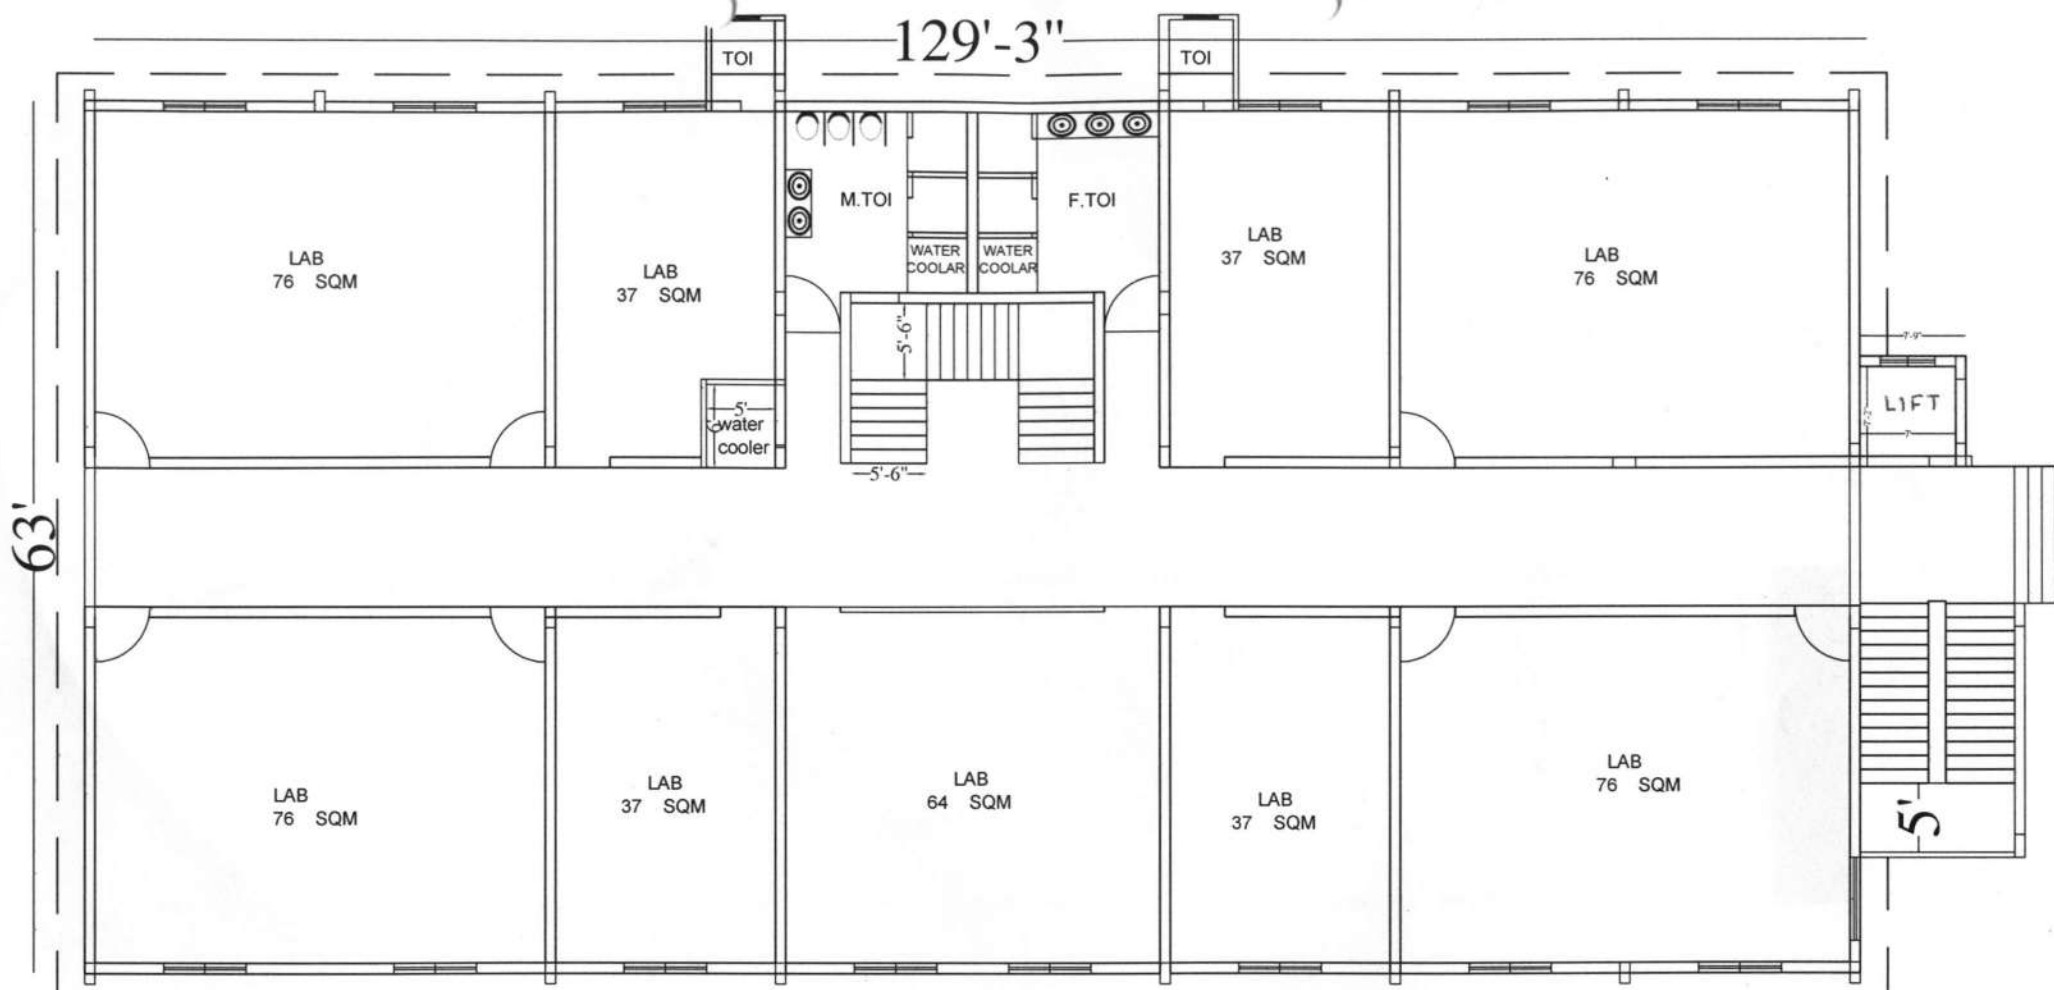


F.F.PLAN

AREA-8619.4 SQFT
800.77 SQM

Mohd. Shakeeb Akhtar
ARCHITECT

(ARIF SIDDIQUI)
Secretary
Scholars Educational Society
7 Valmiki Marg, Lalbagh,
LUCKNOW.

TITLE	PROMOTER	AREA	NORTH	SCALE	ARCHITECT	M.S.A. CONSULTANT
F.F. PLAN OF EDUCATION BLOCK-2	SCHOLARS EDUCATIONAL SOCIETY 7 VALMIKI MARG LALBAGH LKO-226001	8619.4 sqft 800.77 sqm		N T S	<i>Mohd. Shakeeb Akhtar</i> B.Arch Regd No. 52/2005/3853	ARCH & PLANNERS 2 NEW GRAND MARKET BEHIND BURLINGTON HOTEL LKO-226001 MO-9450023508

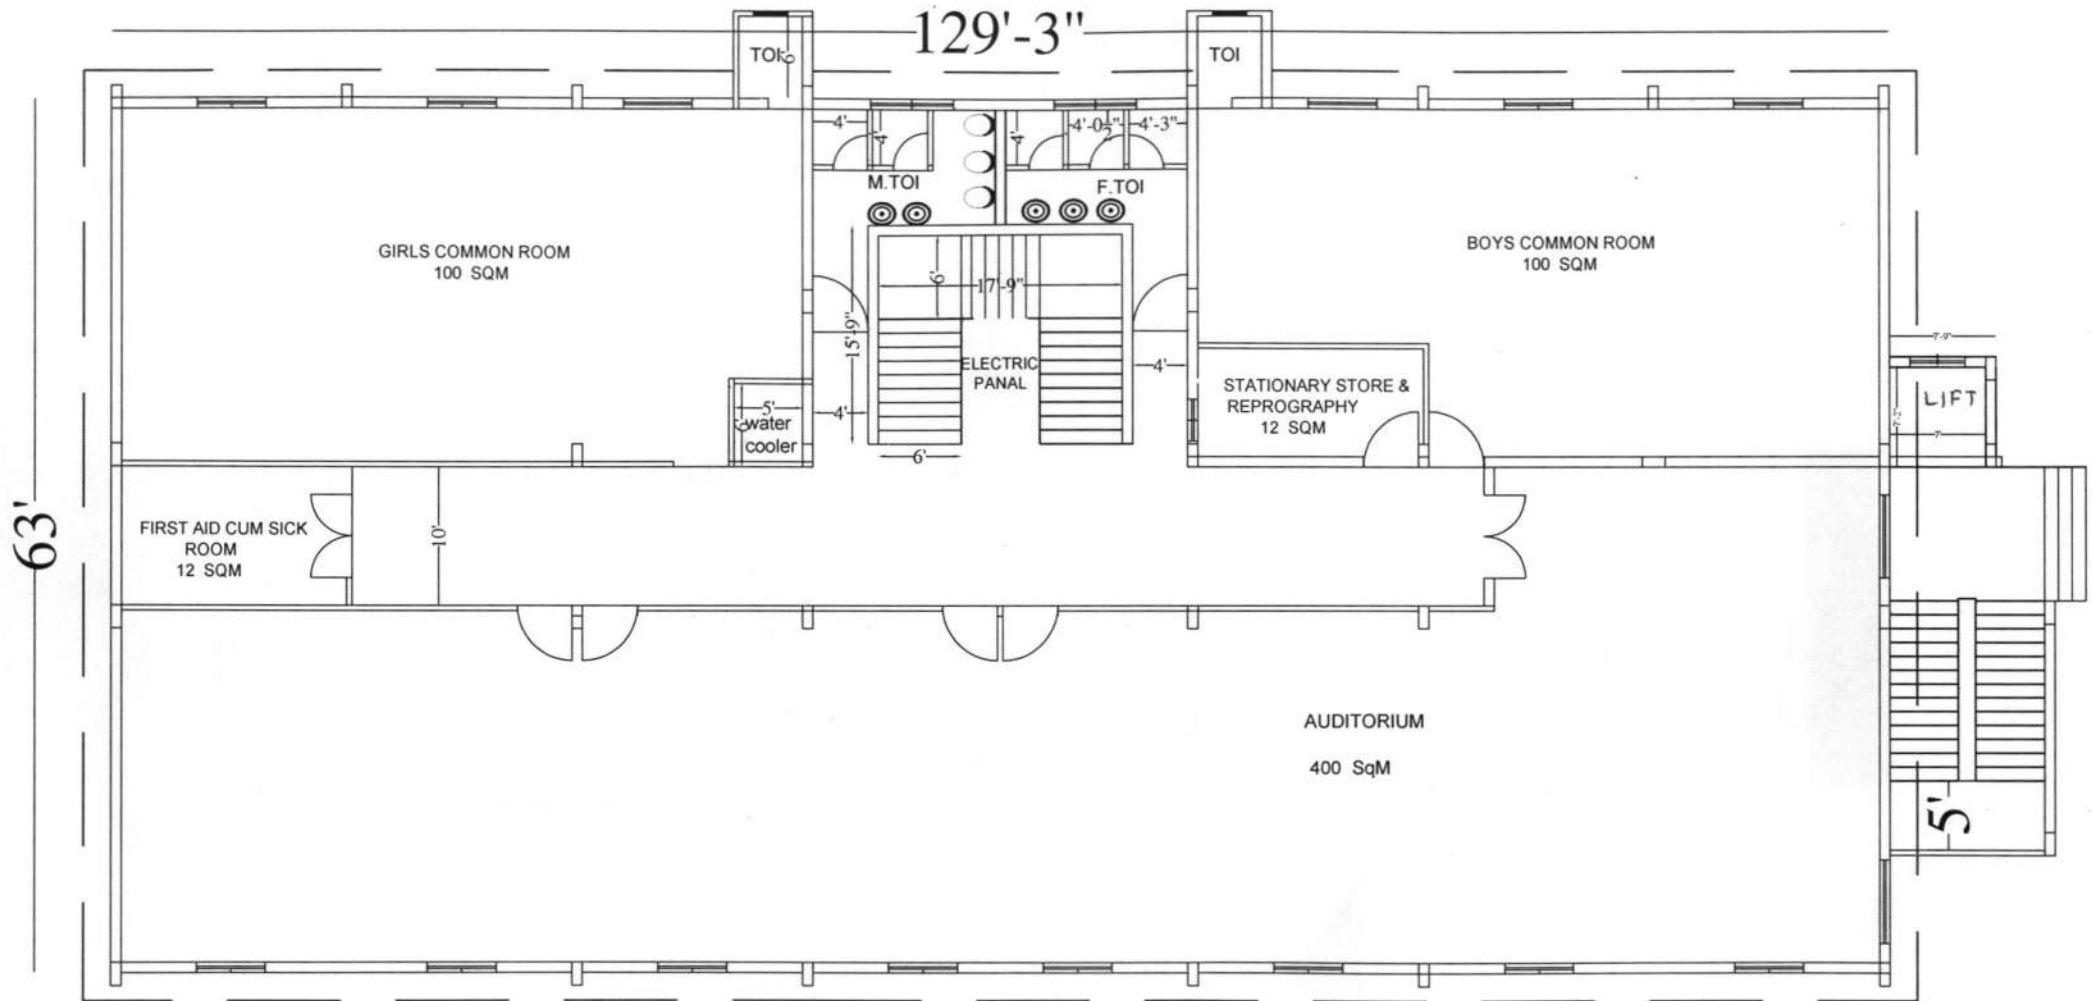


S.F.PLAN

(Signature)
 (ARIF SIDDIQUI)
 Secretary
 Scholars Educational Society
 7 Valmiki Marg, Lalbagh,
 LUCKNOW.

AREA-8619.4 SQFT
 800.77 SQM

(Signature)
 Mohd. Shakeeb Akhtar
 ARCHITECT
 B-Arch

TITLE	PROMOTER	AREA	NORTH	SCALE	ARCHITECT	M.S.A. CONSULTANT
S.F. PLAN OF EDUCATION BLOCK-2	SCHOLARS EDUCATIONAL SOCIETY 7 VALMIKI MARG LALBAGH LKO-226001	8619.4 sqft 800.77 sqm		N T S	MOHD SHAKEEB AKHTAR	Arch. No. 2013/3058 ARCH & PLANNERS 2 NEW GRAND MARKET BEHIND BURLINGTON HOTEL LKO-226001 MO-9450023508

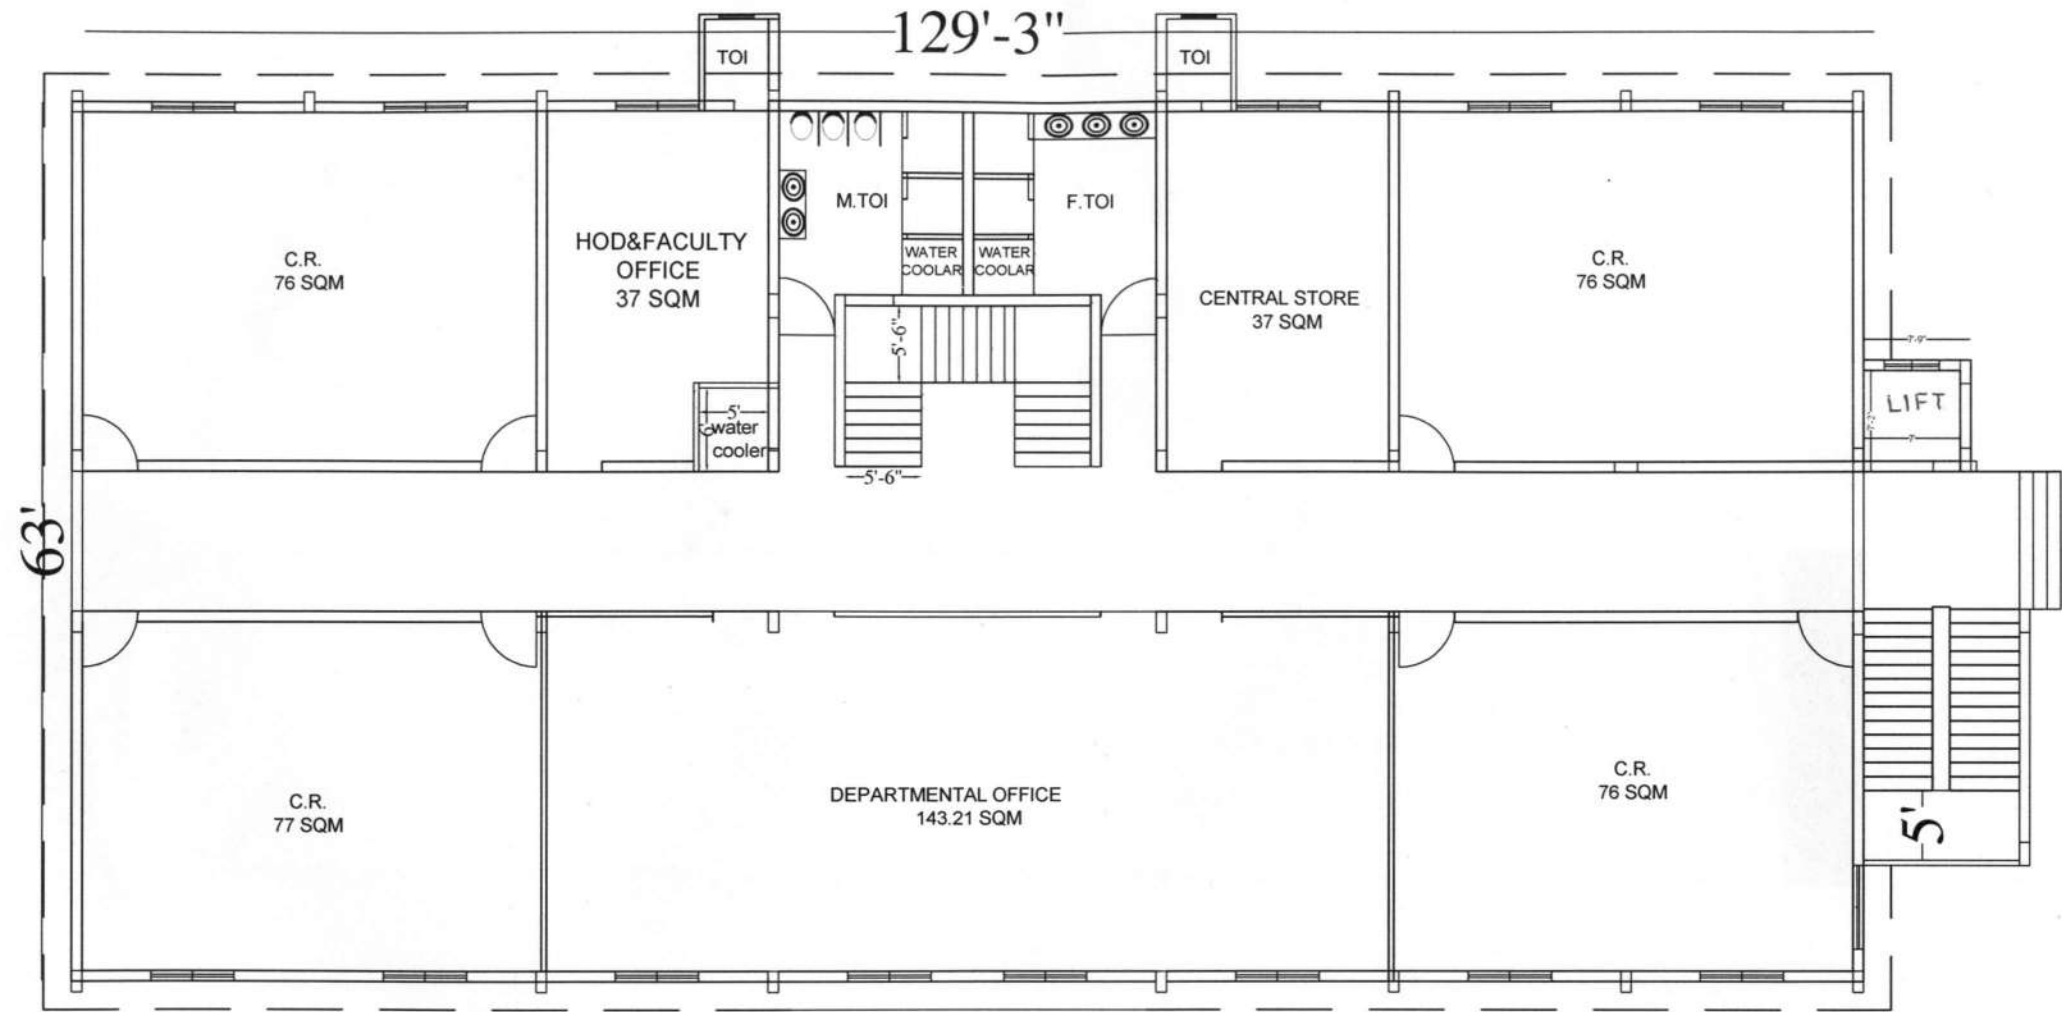


T.F.PLAN

AREA-8619.4 SQFT
800.77 SQM

(Signature)
(ARIF SIDDIQUI)
Secretary
Scholars Educational Society
7 Valmiki Marg, Lalbagh,
LUCKNOW.

(Signature)
Mohd. Shakeeb Akhtar
ARCHITECT
B-Arch
Regd No. CA/2006/38653

TITLE	PROMOTER	AREA	NORTH	SCALE	ARCHITECT	M.S.A. CONSULTANT
T.F. PLAN OF EDUCATION BLOCK-2	SCHOLARS EDUCATIONAL SOCIETY 7 VALMIKI MARG LALBAGH LKO-226001	8619.4 sqft 800.77 sqm		N T S	MOHD SHAKEEB AKHTAR	ARCH & PLANNERS 2 NEW GRAND MARKET BEHIND BURLINGTON HOTEL LKO-226001 MO-9450023508

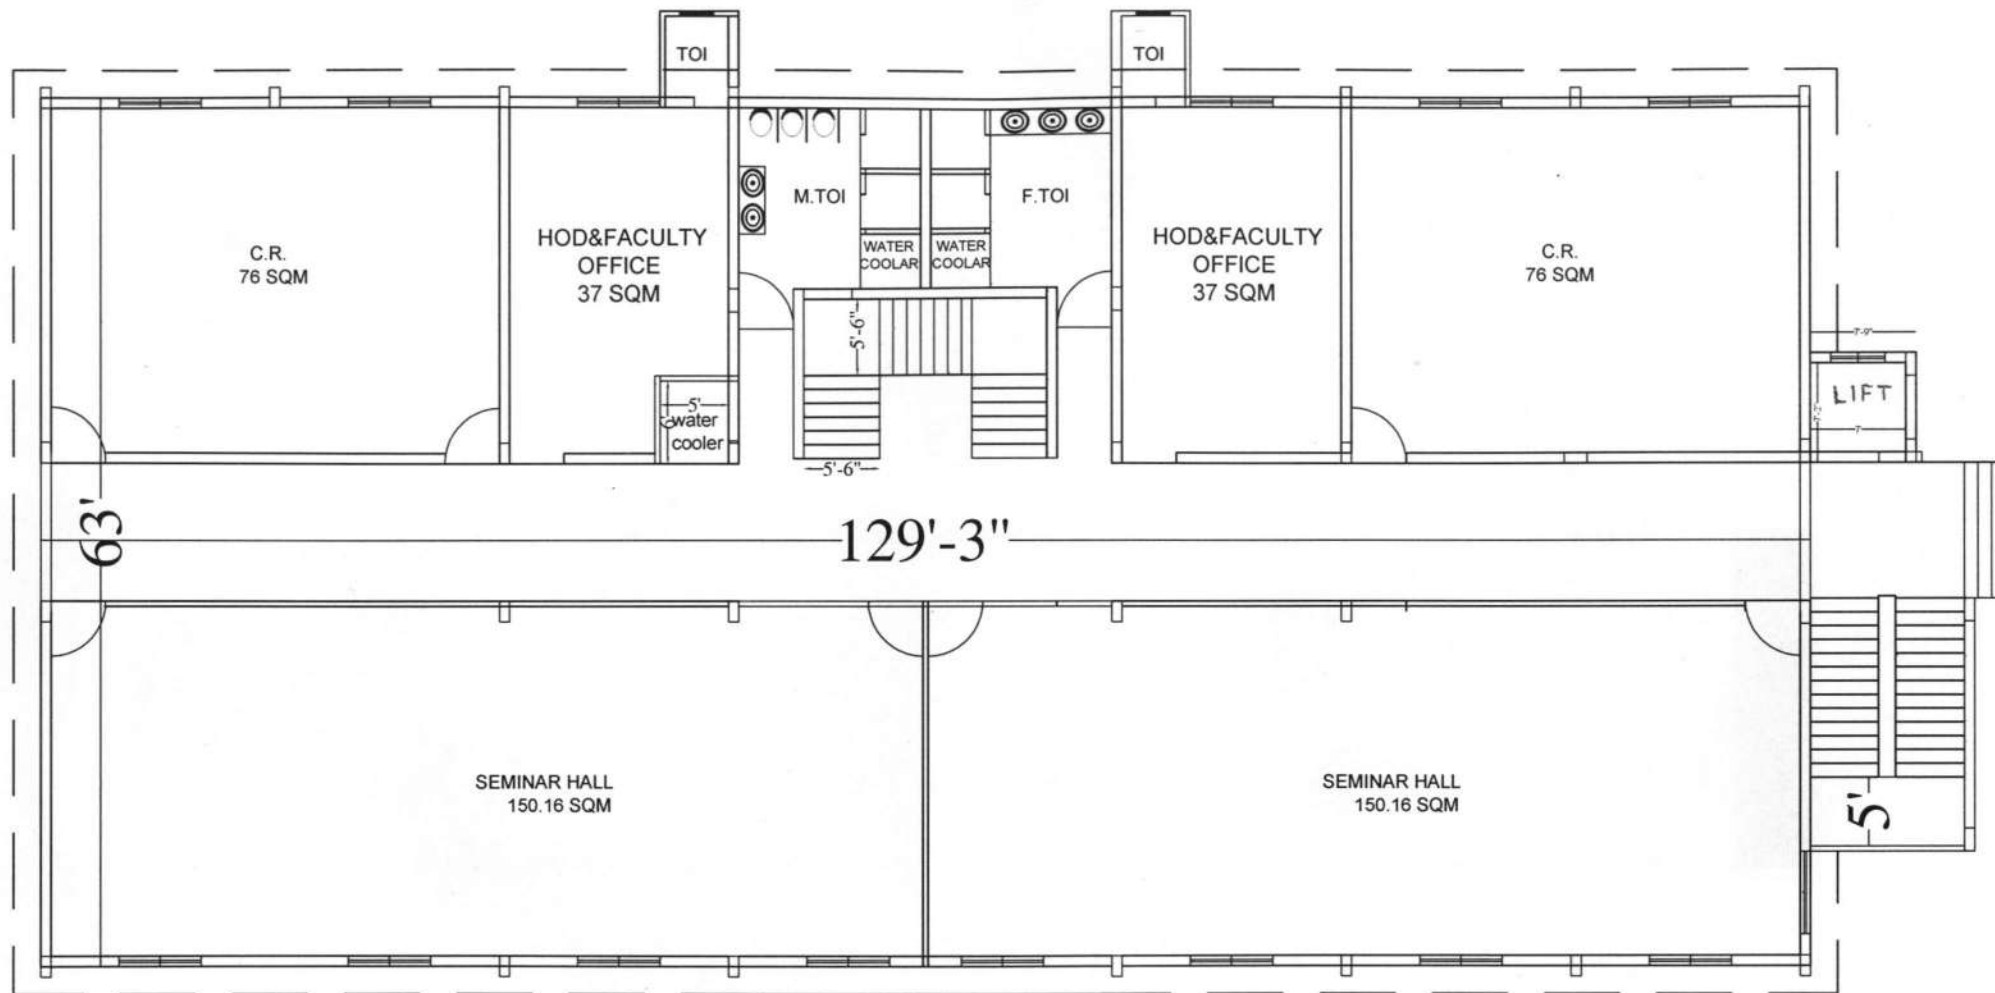


IV.F.PLAN

AREA-8619.4 SQFT
800.77 SQM

(Signature)
(ARIF SIDDIQUI)
Secretary
Scholars Educational Society
7 Valmiki Marg, Lalbagh,
LUCKNOW.

(Signature)
Mohd. Shakeeb Akhtar
ARCHITECT
B-Arch
Regd No. CA/2006/38653

TITLE	PROMOTER	AREA	NORTH	SCALE	ARCHITECT	M.S.A. CONSULTANT
IV.F. PLAN OF EDUCATION BLOCK-2	SCHOLARS EDUCATIONAL SOCIETY 7 VALMIKI MARG LALBAGH LKO-226001	8619.4 sqft 800.77 sqm		N T S	MOHD SHAKEEB AKHTAR	ARCH & PLANNERS 2 NEW GRAND MARKET BEHIND BURLINGTON HOTEL LKO-226001 MO-9450023508

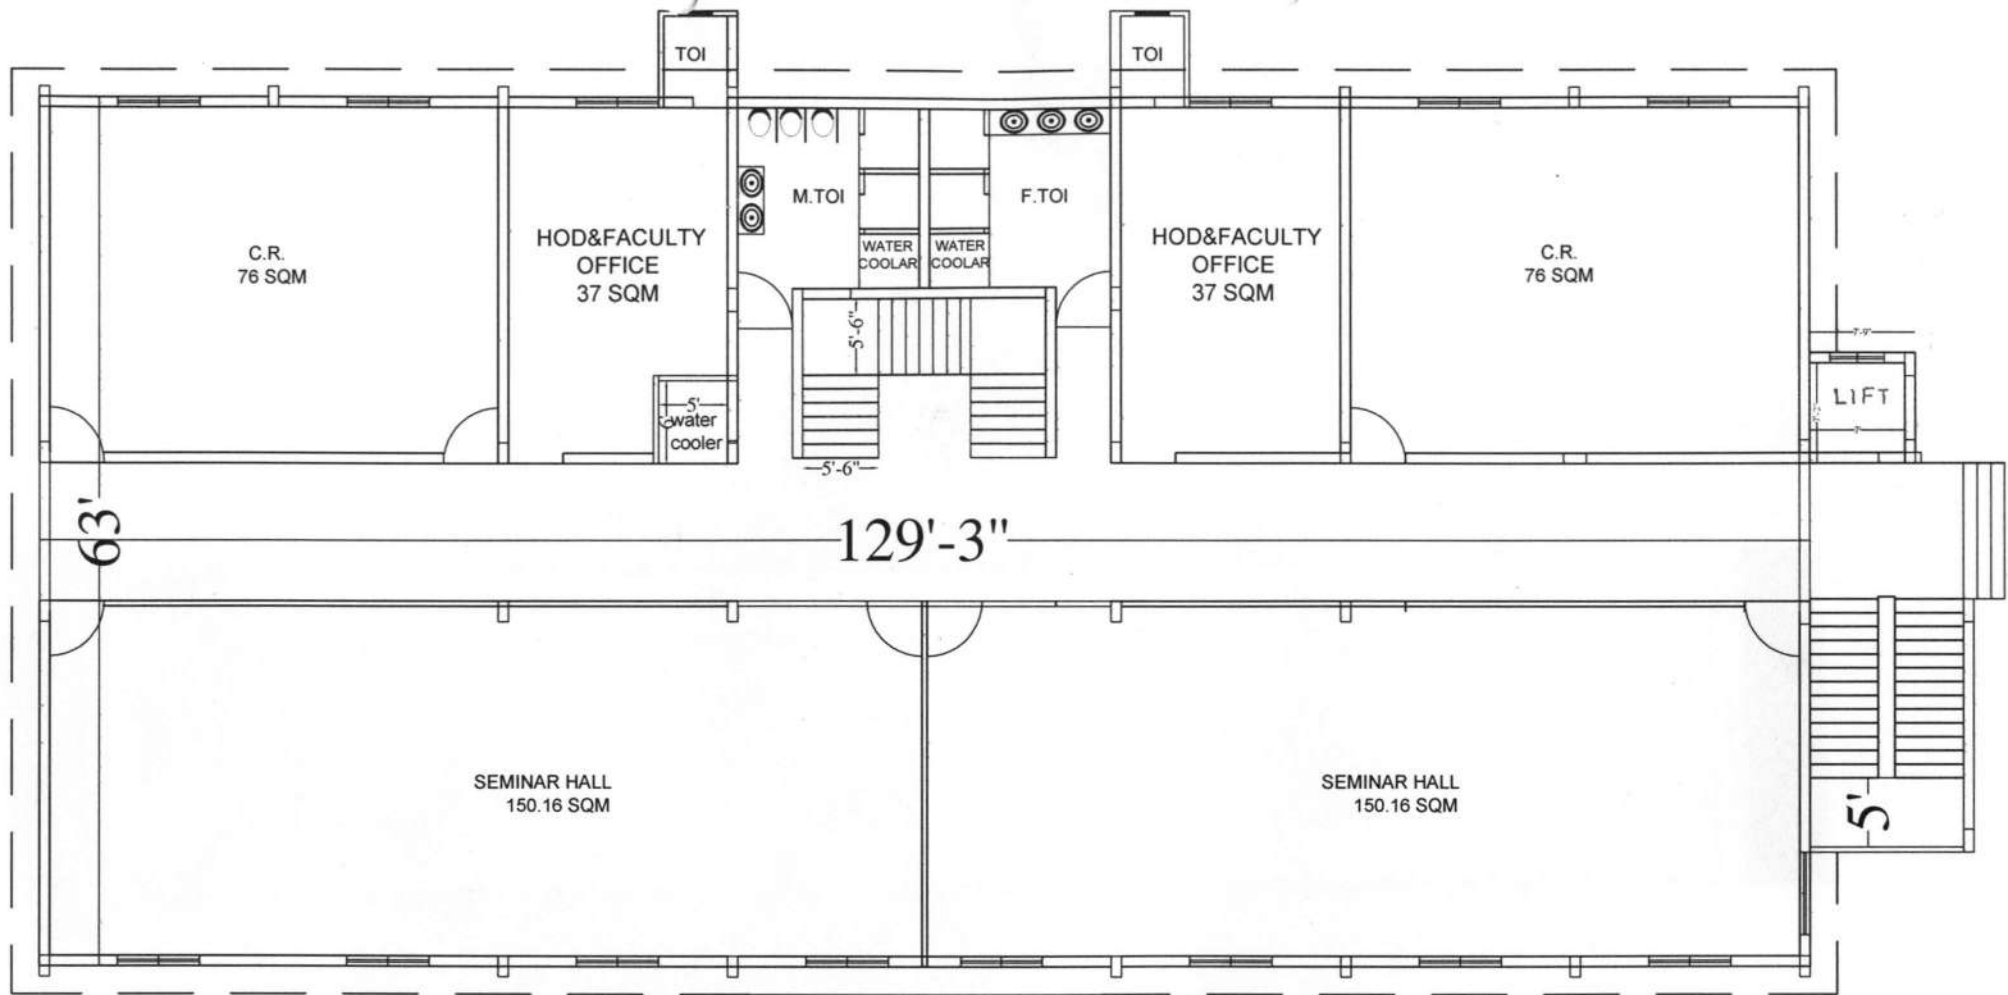


V.F.PLAN

AREA-8619.4 SQFT
800.77 SQM

(Signature)
(ARIF SIDDIQUI)
Secretary
Scholars Educational Society
7 Valmiki Marg, Lalbagh,
LUCKNOW.

(Signature)
Mohd. Shakeeb Akhtar
ARCHITECT
B-Arch
Regd No. CA/2006/38653

TITLE	PROMOTER	AREA	NORTH	SCALE	ARCHITECT	M.S.A. CONSULTANT
V.F. PLAN OF EDUCATION BLOCK-2	SCHOLARS EDUCATIONAL SOCIETY 7 VALMIKI MARG LALBAGH LKO-226001	8619.4 sqft 800.77 sqm		N T S	MOHD SHAKEEB AKHTAR	ARCH & PLANNERS 2 NEW GRAND MARKET BEHIND BURLINGTON HOTEL LKO-226001 MO-9450023508

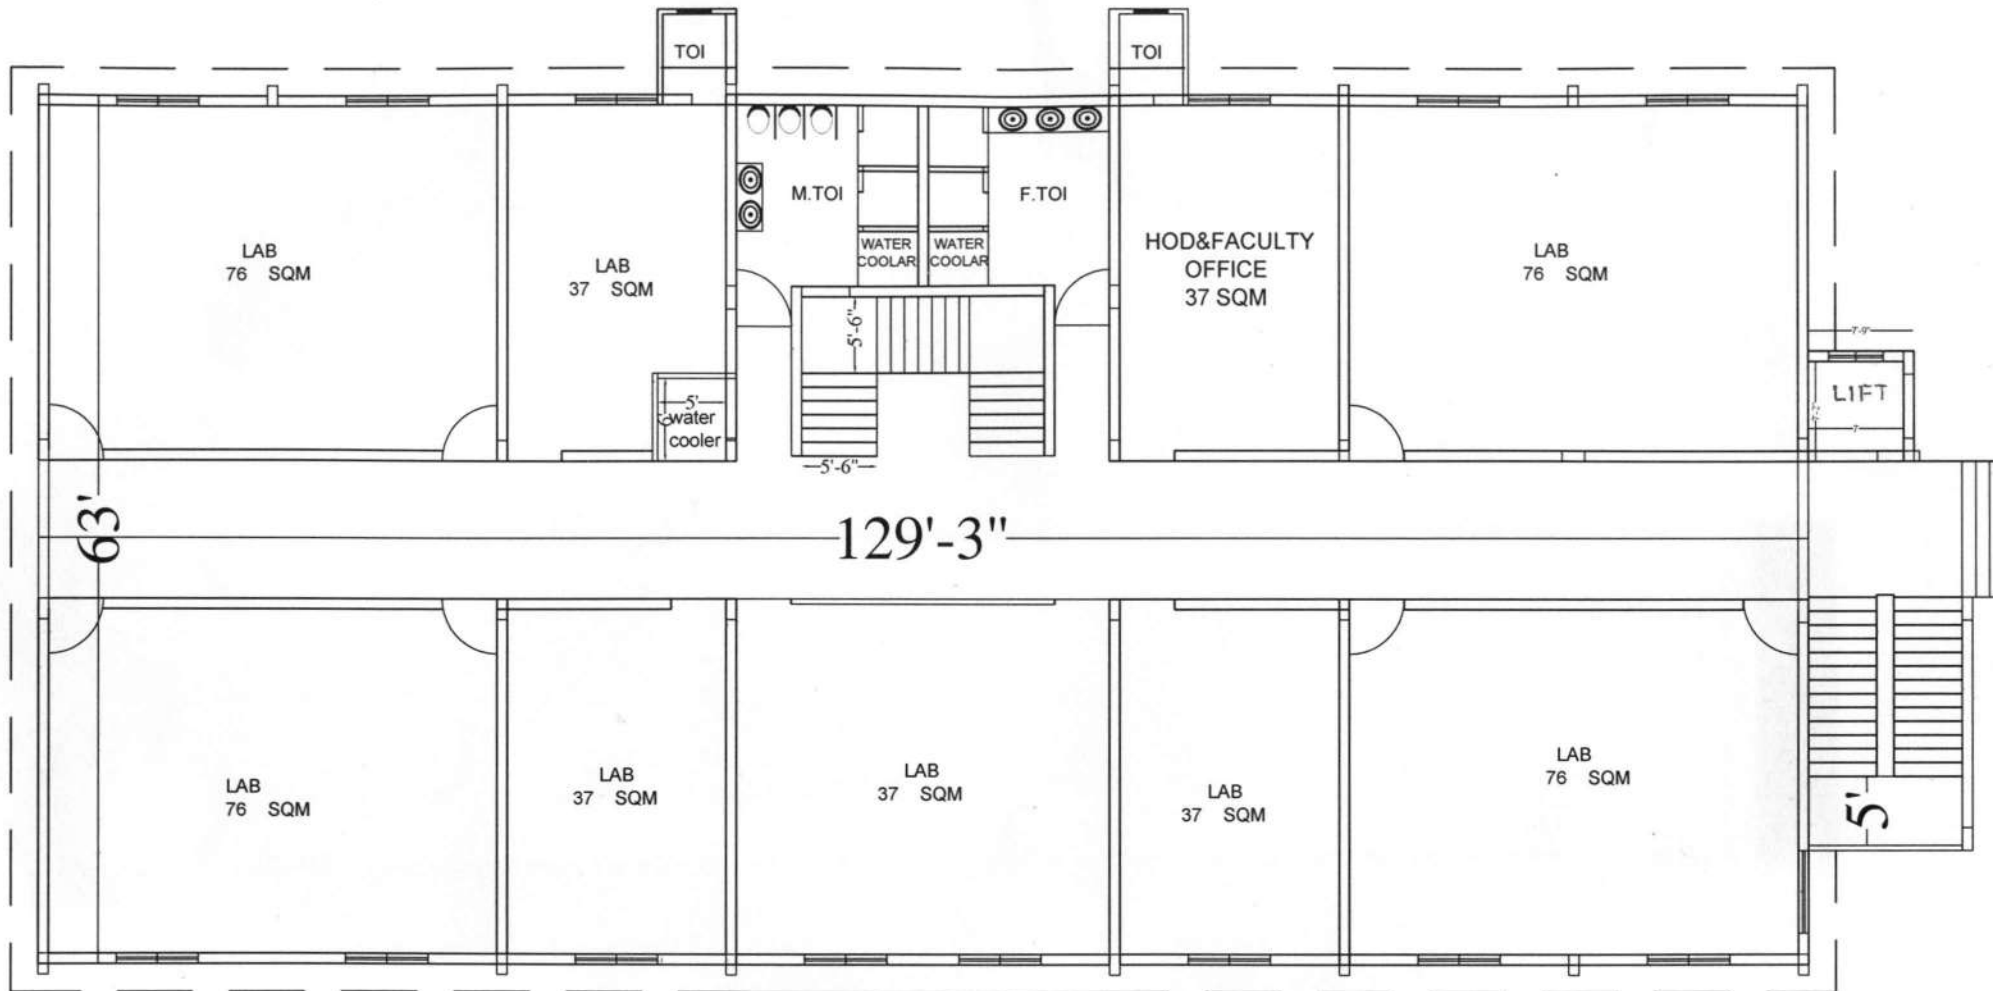










VI.F.PLAN

AREA-8619.4 SQFT
800.77 SQM

(Signature)
(ARIF SIDDIQUI)
Secretary
Scholars Educational Society
7 Valmiki Marg, Lalbagh,
LUCKNOW.

(Signature)
Mohd. Shakeeb Akhtar
ARCHITECT
B-Arch
Regd No. CA/2006/38653

TITLE	PROMOTER	AREA	NORTH	SCALE	ARCHITECT	M.S.A. CONSULTANT
VI.F. PLAN OF EDUCATION BLOCK-2	SCHOLARS EDUCATIONAL SOCIETY 7 VALMIKI MARG LALBAGH LKO-226001	8619.4 sqft 800.77 sqm		N T S	MOHD SHAKEEB AKHTAR	ARCH & PLANNERS 2 NEW GRAND MARKET BEHIND BURLINGTON HOTEL LKO-226001 MO-9450023508

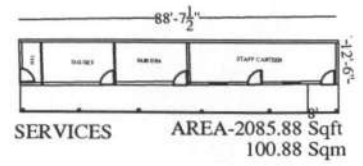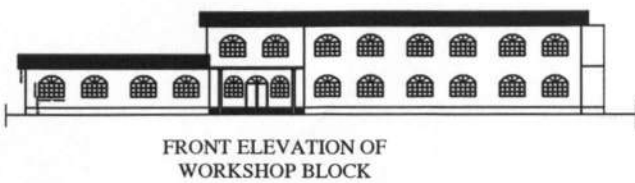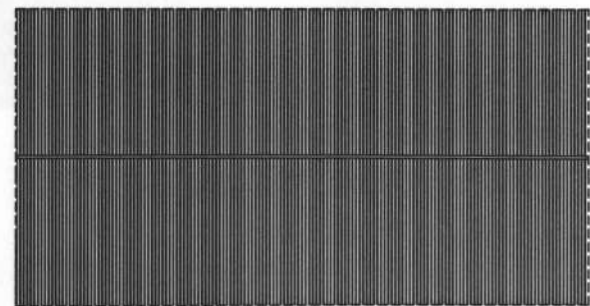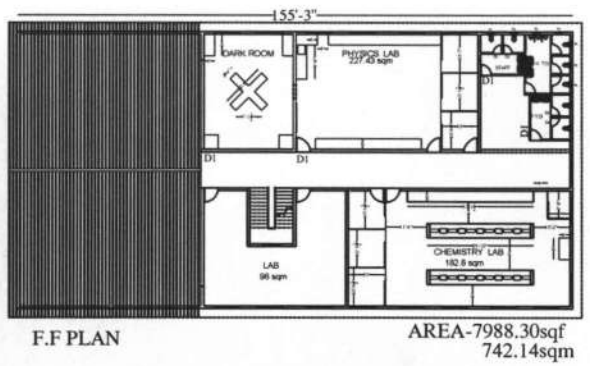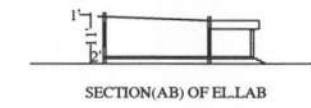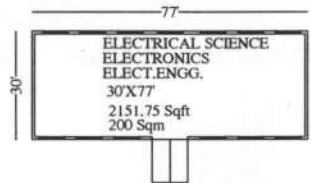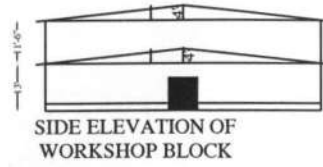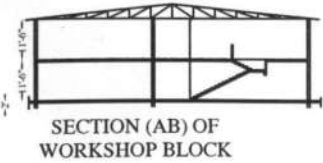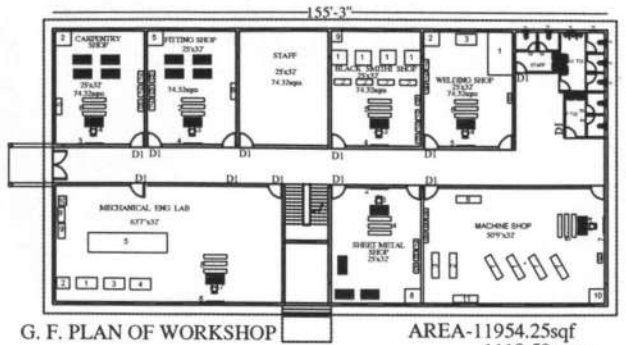

SIG. OF COMPETENT AUTHORITY

NAME AND SITE ADDRESS

LUCKNOW INSTITUTE OF TECHNOLOGY
NATKUR POST CHANDRAWAL
DISTT. LUCKNOW-226002

TITLE

PLAN, ELEVATION, SECTION OF
WORKSHOP BLOCK &
SERVICES

PROMOTER

SCHOLARS EDUCATIONAL SOCIETY
7 VALMIKY MARG
LALBAGH
LUCKNOW-226001

SCHEDULE OF DOORS & WINDOW

TYPE	SIZE
D	1.20X2.1 SQM
D1	0.9X2.1 SQM
D2	0.75X2.1 SQM
W1	2.1X1.2 SQM
V	0.6X0.3 SQM

KHASARA No- 598,606,607,686

NORTH SCALE



1:100

SIG. OF APPLICANT SIG. OF ARCHITECT


(ARIF SIDDIQUI)
Secretary
Scholars Educational Society
7 Valmiki Marg, Lalbagh,
LUCKNOW

Mohd. Shakeeb Akhtar
ARCHITECT
B-Arch
Regd No. CA/2006/38653
M.S.A CONSULTANTS



ARCH & PLANNER
2 NEW GRAND MARKET,
BEHIND BURLINGTON HOTEL
L.K.O-226001 Ph-9450023508

155'-3"

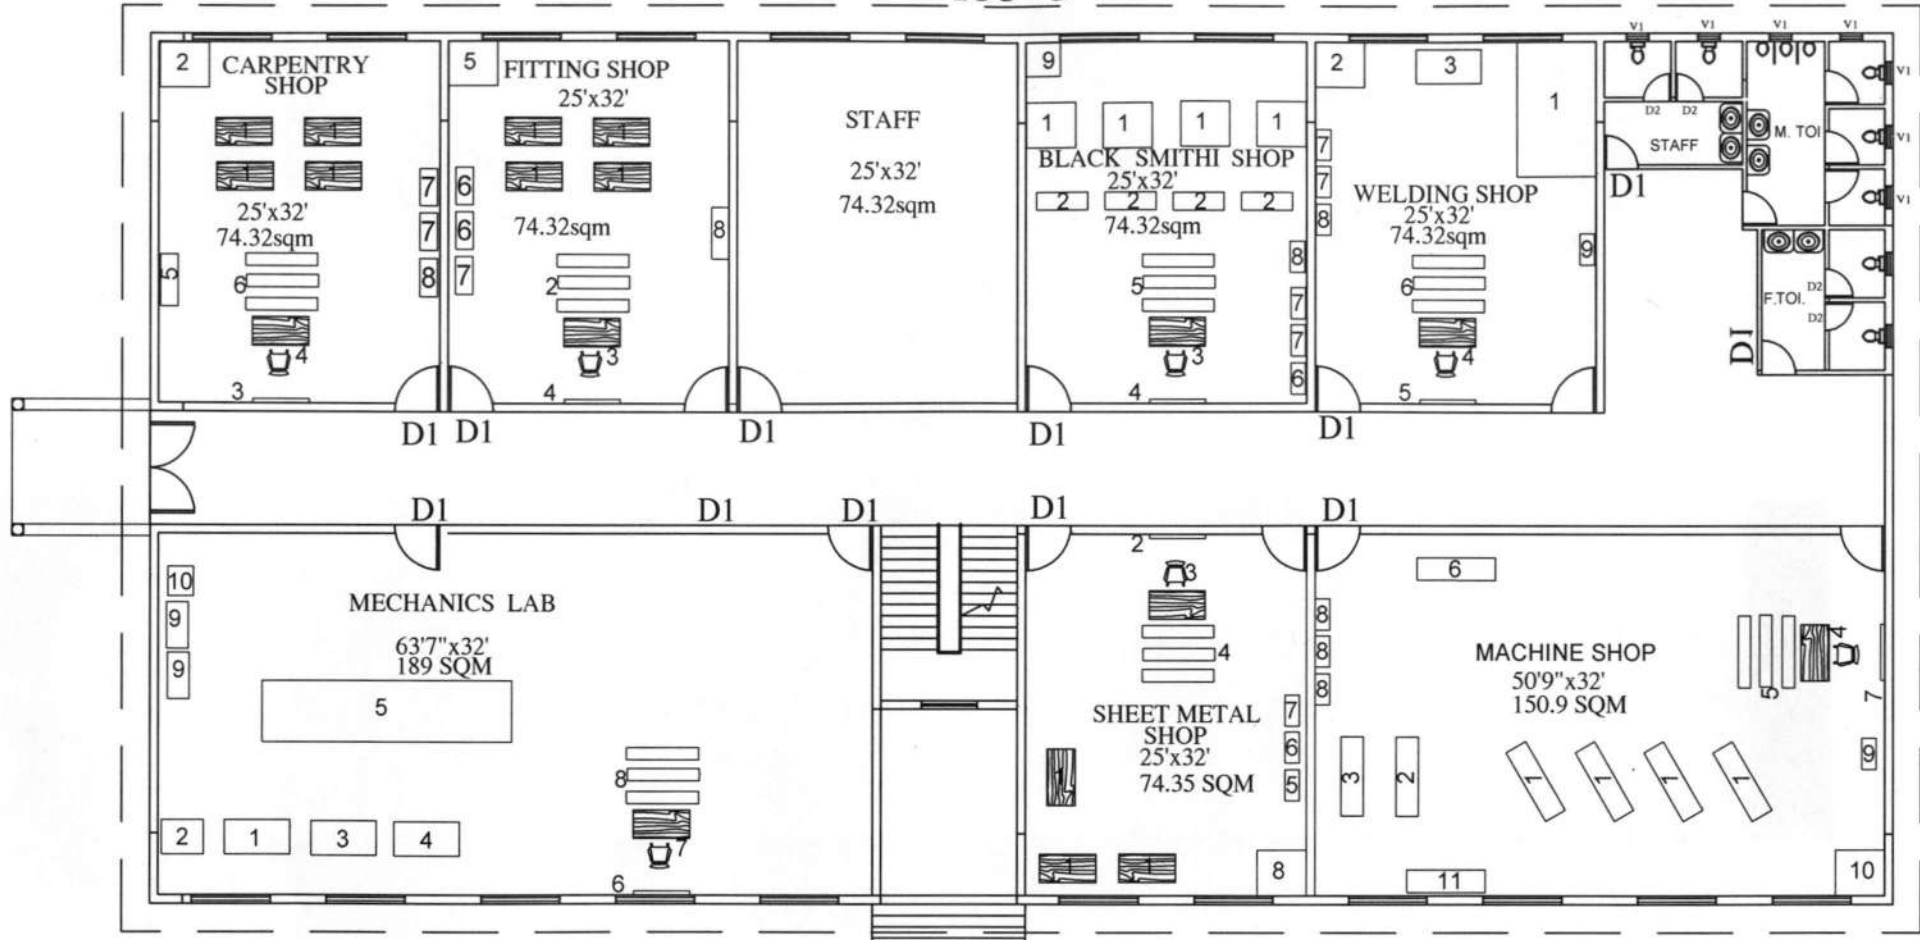


G. F. PLAN OF WORKSHOP

AREA-11954.25 sqft
1110.59 sqm

(Signature)
(ARIF SIDDIQUI)
Secretary
Scholars Educational Society
7 Valmiki Marg, Lalbagh,
LUCKNOW.

(Signature)
Mohd. Shakeeb Akhtar
ARCHITECT
B-Arch

TITLE	PROMOTER	AREA	NORTH	SCALE	ARCHITECT	M.S.A. CONSULTANT
G.F. PLAN OF WORKSHOP BLOCK	SCHOLARS EDUCATIONAL SOCIETY 7 VALMIKI MARG LALBAGH LKO-226001	11954.25 sqft 1110.59 sqm		N T S	MOHD SHAKEEB AKHTAR	ARCH & PLANNERS 2 NEW GRAND MARKET BEHIND BURLINGTON HOTEL LKO-226001 MO-9450023508

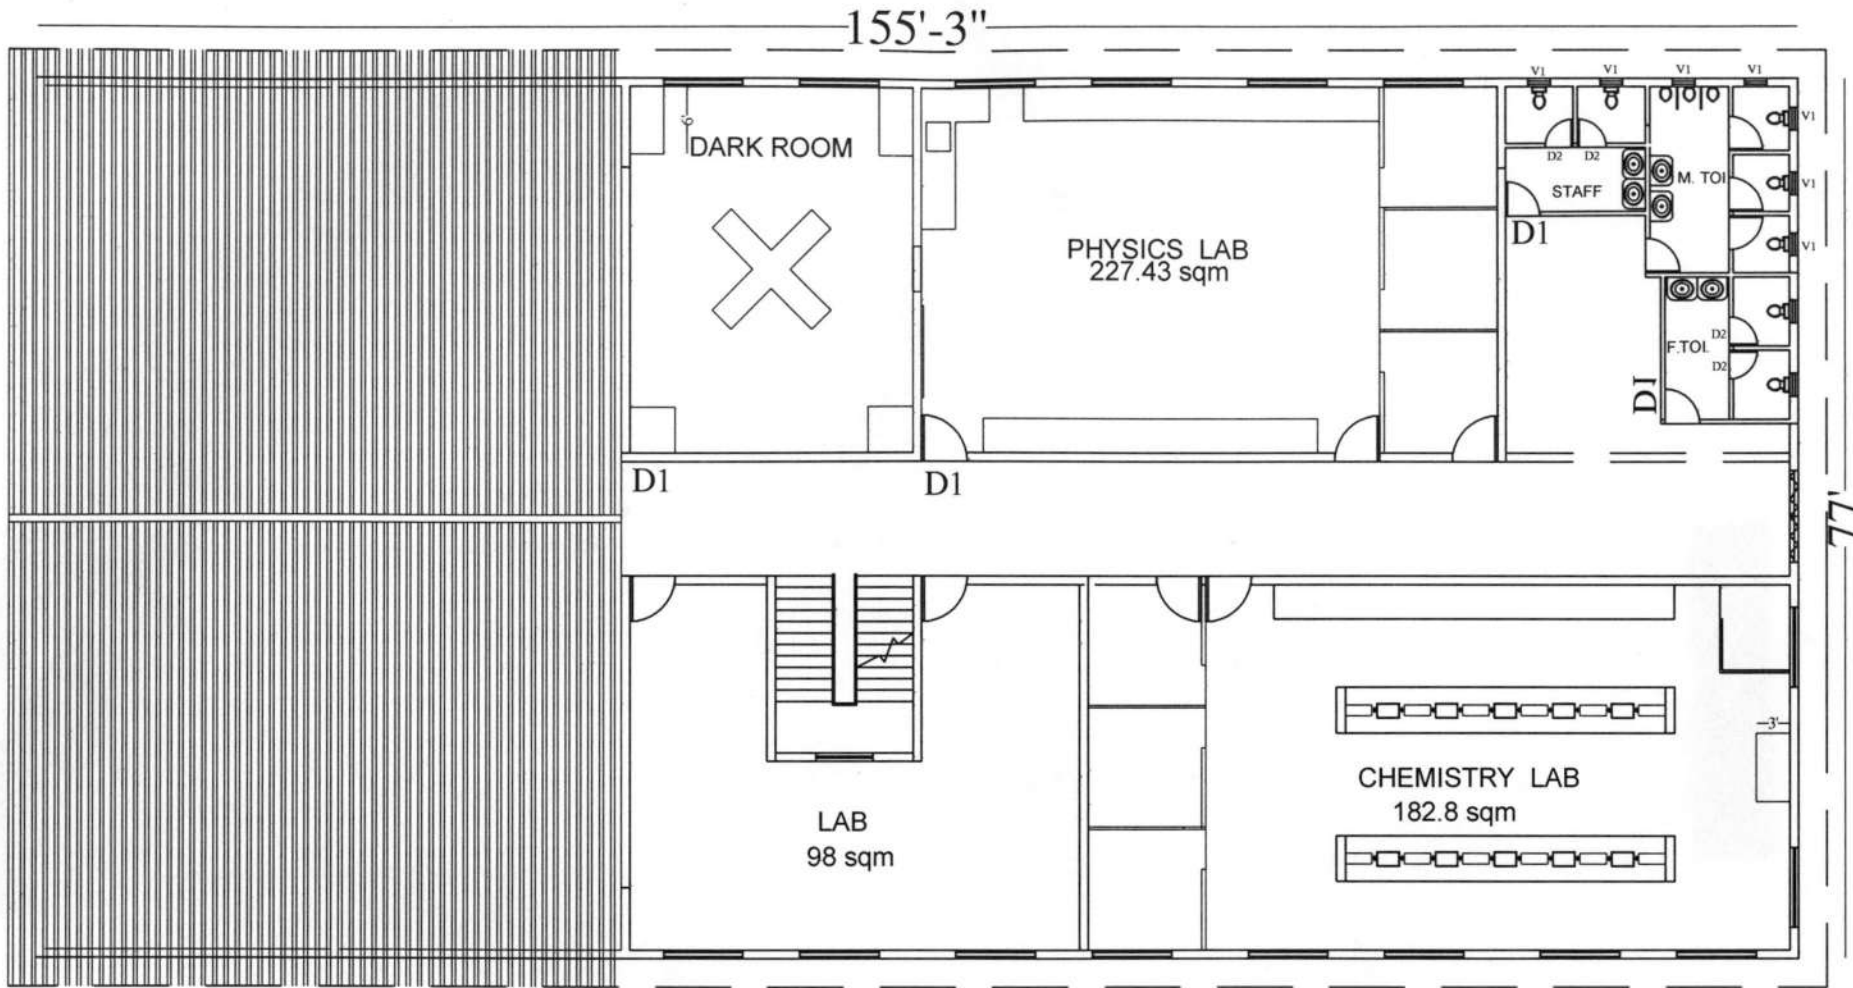







F.F PLAN

AREA-7988.30 sqft
742.14 sqm


(Signature)
(ARIF SIDDIQUI)
Secretary
Scholars Educational Society,
7 Valmiki Marg, Lalbagh,
LUCKNOW.

(Signature)
Mohd. Shakeeb Akhtar
ARCHITECT

TITLE	PROMOTER	AREA	NORTH	SCALE	ARCHITECT	M.S.A. CONSULTANT
F.F. PLAN OF WORKSHOP BLOCK	SCHOLARS EDUCATIONAL SOCIETY 7 VALMIKI MARG LALBAGH LKO-226001	7988.30 sqft 742.14 sqm		N T S	ARCHITECT Regd No. CA/2006/38653 MOHD SHAKEEB AKHTAR	ARCH & PLANNERS 2 NEW GRAND MARKET BEHIND BURLINGTON HOTEL LKO-226001 MO-9450023508

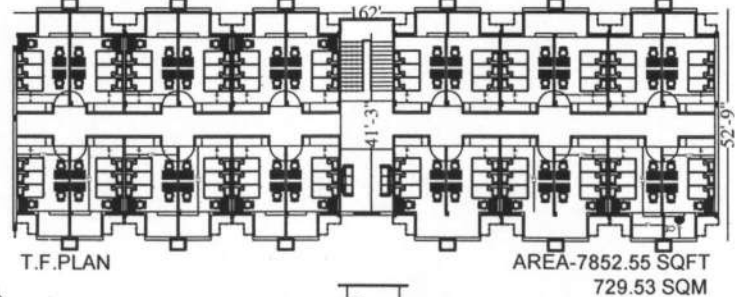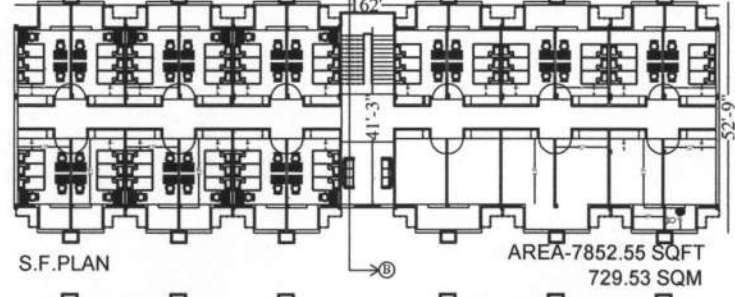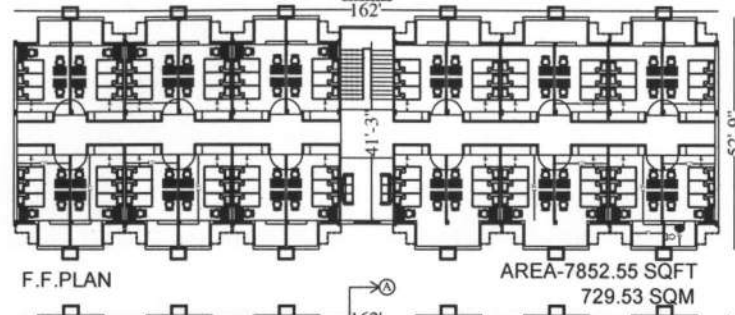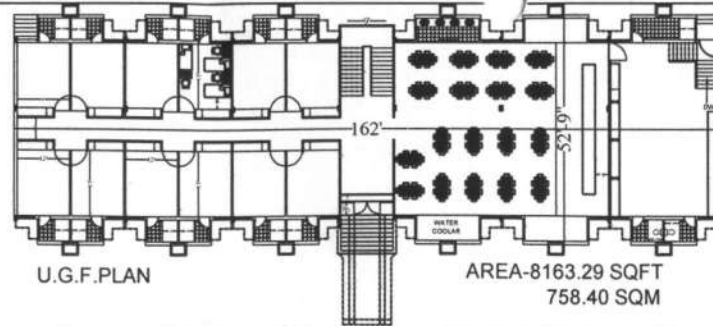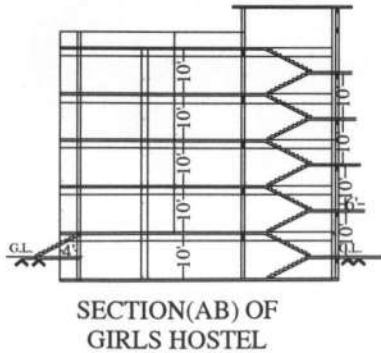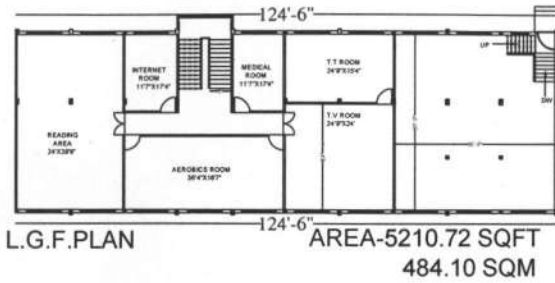


SIG. OF COMPETENT AUTHORITY	
NAME AND SITE ADDRESS	
LUCKNOW INSTITUTE OF TECHNOLOGY NATKUR POST CHANDRAWAL DISTT. LUCKNOW-226002	
TITLE	
PLAN, ELEVATION, SECTION OF GIRLS HOSTEL	
PROMOTER	
SCHOLARS EDUCATIONAL SOCIETY 7 VALMIKY MARG LALBAGH LUCKNOW	
SCHEDULE OF DOORS & WINDOW	
TYPE	SIZE
D	1.20X2.1 SQM
D1	0.9X2.1 SQM
D2	0.75X2.1 SQM
W1	2.1X1.2 SQM
V	0.6X0.3 SQM
KHASARA No- 598,606,607,686	
NORTH	SCALE
	1:100
SIG. OF APPLICANT	SIG. OF ARCHITECT
(ARIF SIDDIQUI) Secretary Scholars Educational Society 7 Valmiki Marg, Lalbagh, LUCKNOW. M.S.A CONSULTANTS	Mohd. Shakeeb Akhbar ARCHITECT B-Arch Registration No. CA/2006/38653
ARCH & PLANNER 2 NEW GRAND MARKET, BEHIND BURLINGTON HOTEL L.K.O-226001 Ph-9450023508	

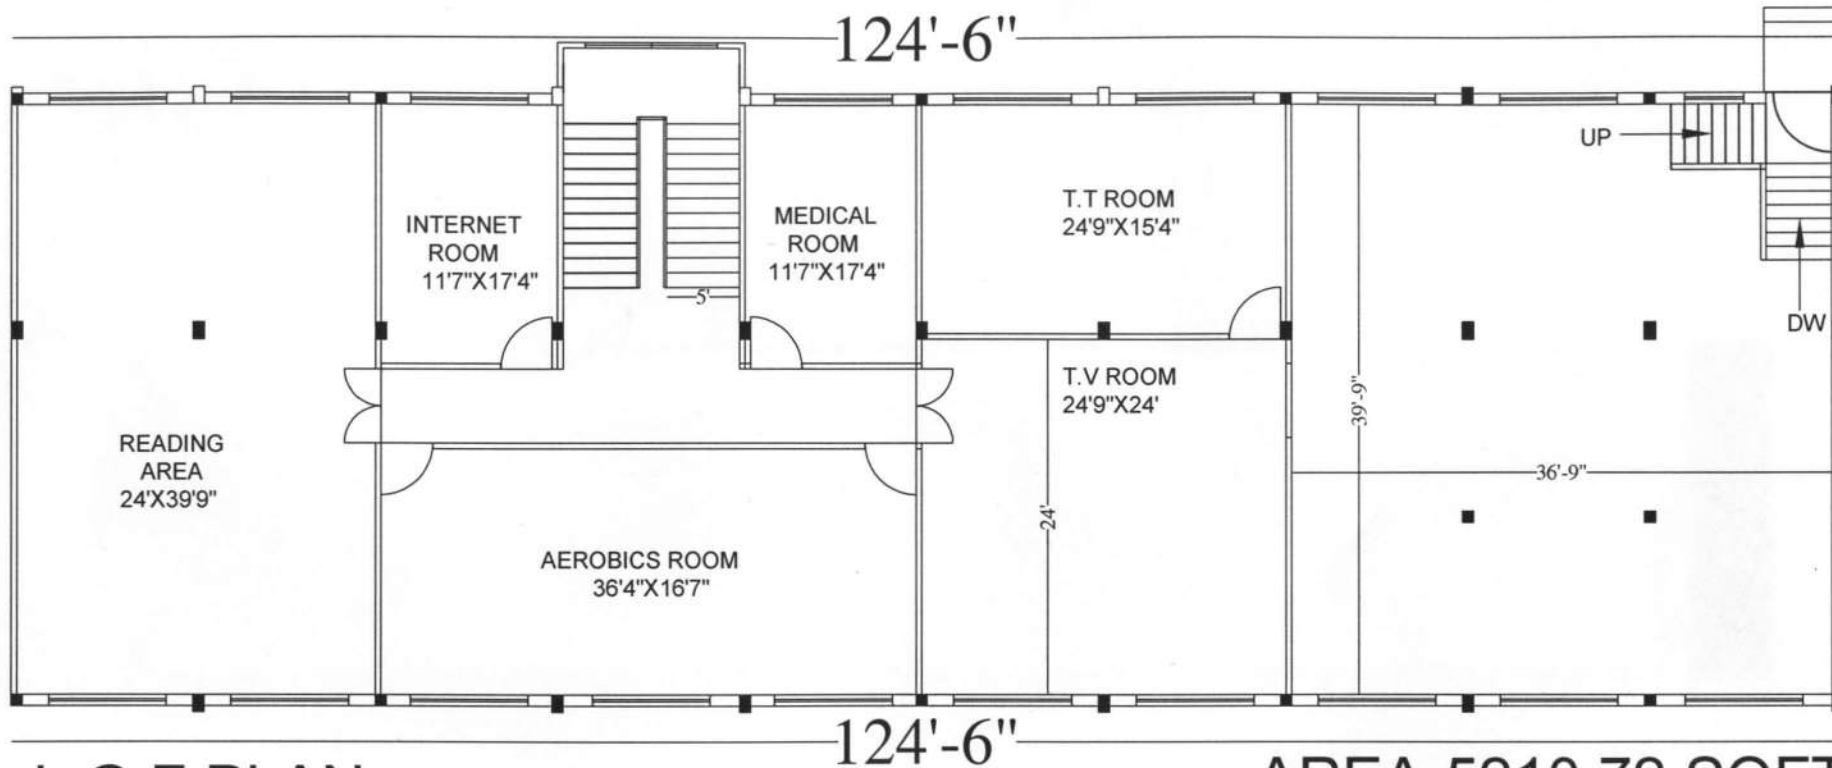


L.G.F. PLAN


AREA-5210.72 SQFT
484.10 SQM


(ARIF SIDDIQUI)
Secretary
Scholars Educational Society
7 Valmiki Marg, Lalbagh,
LUCKNOW.


Mohd. Shakeeb Akhtar
ARCHITECT

TITLE	PROMOTER	AREA	NORTH	SCALE	ARCHITECT	M.S.A. CONSULTANT
L.G.F. PLAN OF GIRLS HOSTEL	SCHOLARS EDUCATIONAL SOCIETY 7 VALMIKI MARG LALBAGH LKO-226001	5210.72 sqft 484.10 sqm		N T S	Mohd. Shakeeb Akhtar ARCHITECT	M.S.A. CONSULTANT ARCH & PLANNERS 2 NEW GRAND MARKET BEHIND BURLINGTON HOTEL LKO-226001 MO-9450023508

3.20

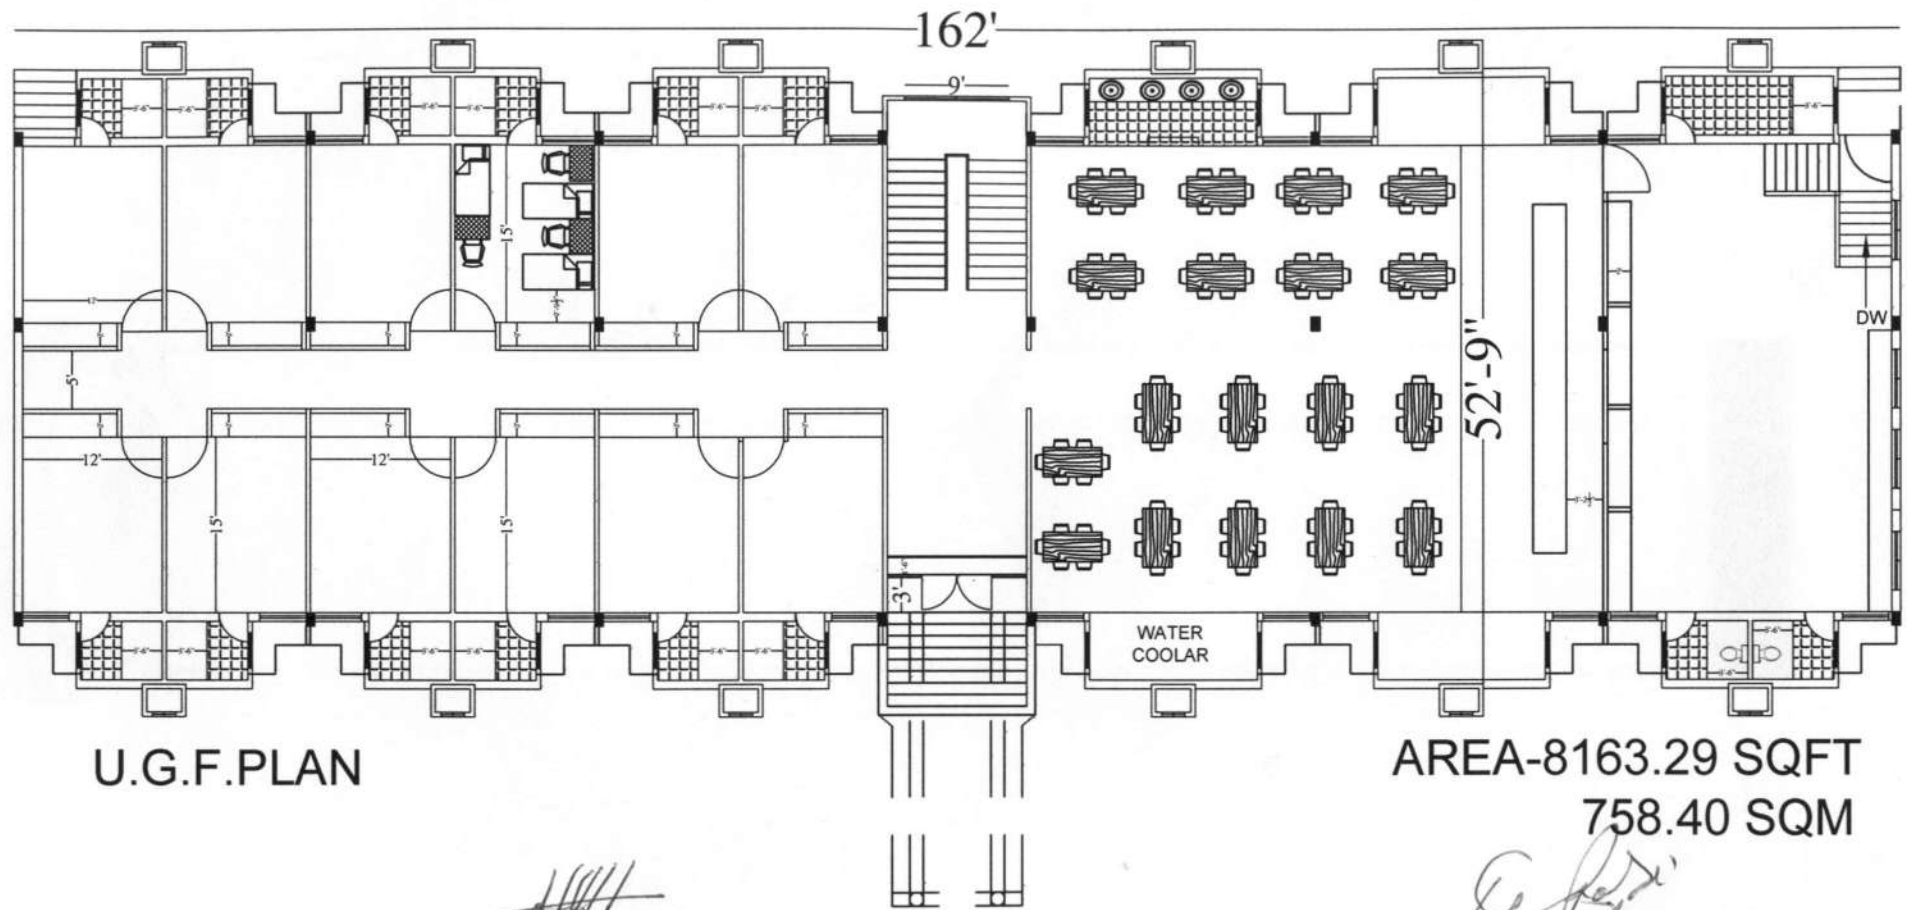


U.G.F.PLAN

AREA-8163.29 SQFT
758.40 SQM

(Signature)
(ARIF SIDDIQUI)
Secretary
Scholars Educational Society
7 Valmiki Marg, Lalbagh,
LUCKNOW

(Signature)
Mohd. Shakeeb Akhtar
ARCHITECT
B-Arch

TITLE	PROMOTER	AREA	NORTH	SCALE	ARCHITECT	M.S.A. CONSULTANT
U.G.F. PLAN OF GIRLS HOSTEL	SCHOLARS EDUCATIONAL SOCIETY 7 VALMIKI MARG LALBAGH LKO-226001	8163.29 sqft 758.40 sqm		N T S	MOHD SHAKEEB AKHTAR	ARCH & PLANNERS 2 NEW GRAND MARKET BEHIND BURLINGTON HOTEL LKO-226001 MO-9450023508

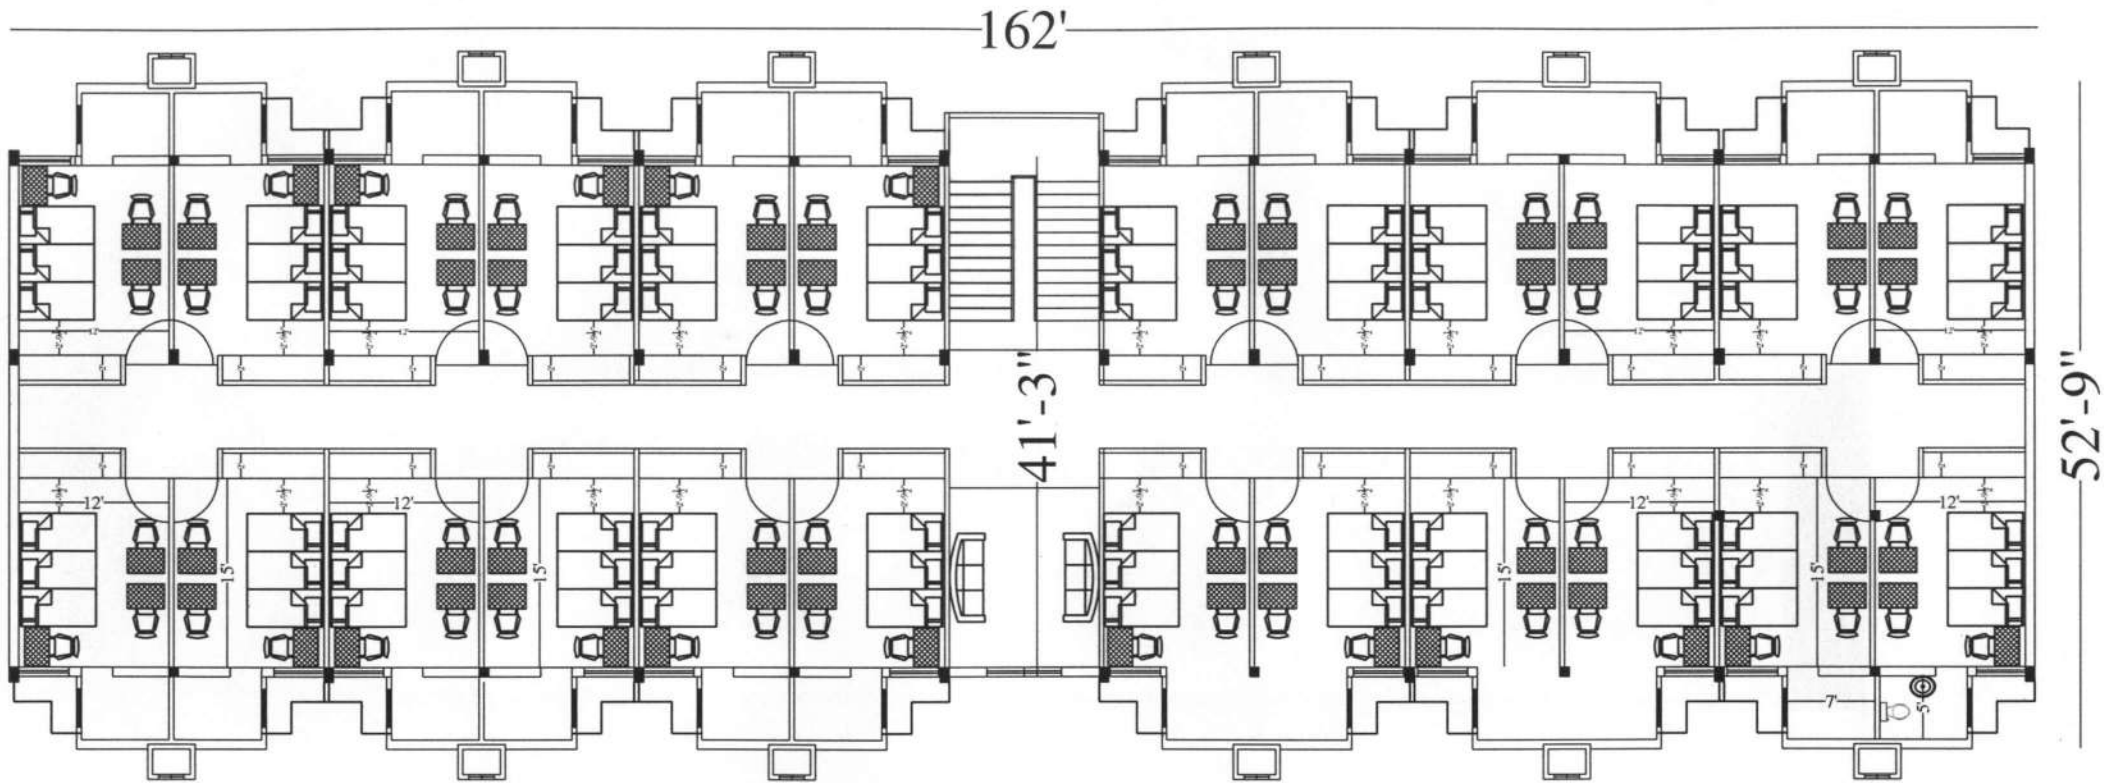


F.F.PLAN

AREA-7852.55 SQFT
729.53 SQM

(Signature)
(ARIF SIDDIQUI)
Secretary
Scholars Educational Society
7 Valmiki Marg, Lalbagh,
LUCKNOW.


(Signature)
Mohd. Shakeeb Akhtar
ARCHITECT
B.Arch

TITLE	PROMOTER	AREA	NORTH	SCALE	ARCHITECT	REGD. No. C.A. 10638653	MSA CONSULTANT
F.F. PLAN OF GIRLS HOSTEL	SCHOLARS EDUCATIONAL SOCIETY 7 VALMIKI MARG LALBAGH LKO-226001	7852.55 sqft 729.53 sqm		N T S	MOHD SHAKEEB AKHTAR		ARCH & PLANNERS 2 NEW GRAND MARKET BEHIND BURLINGTON HOTEL LKO-226001 MO-9450023508

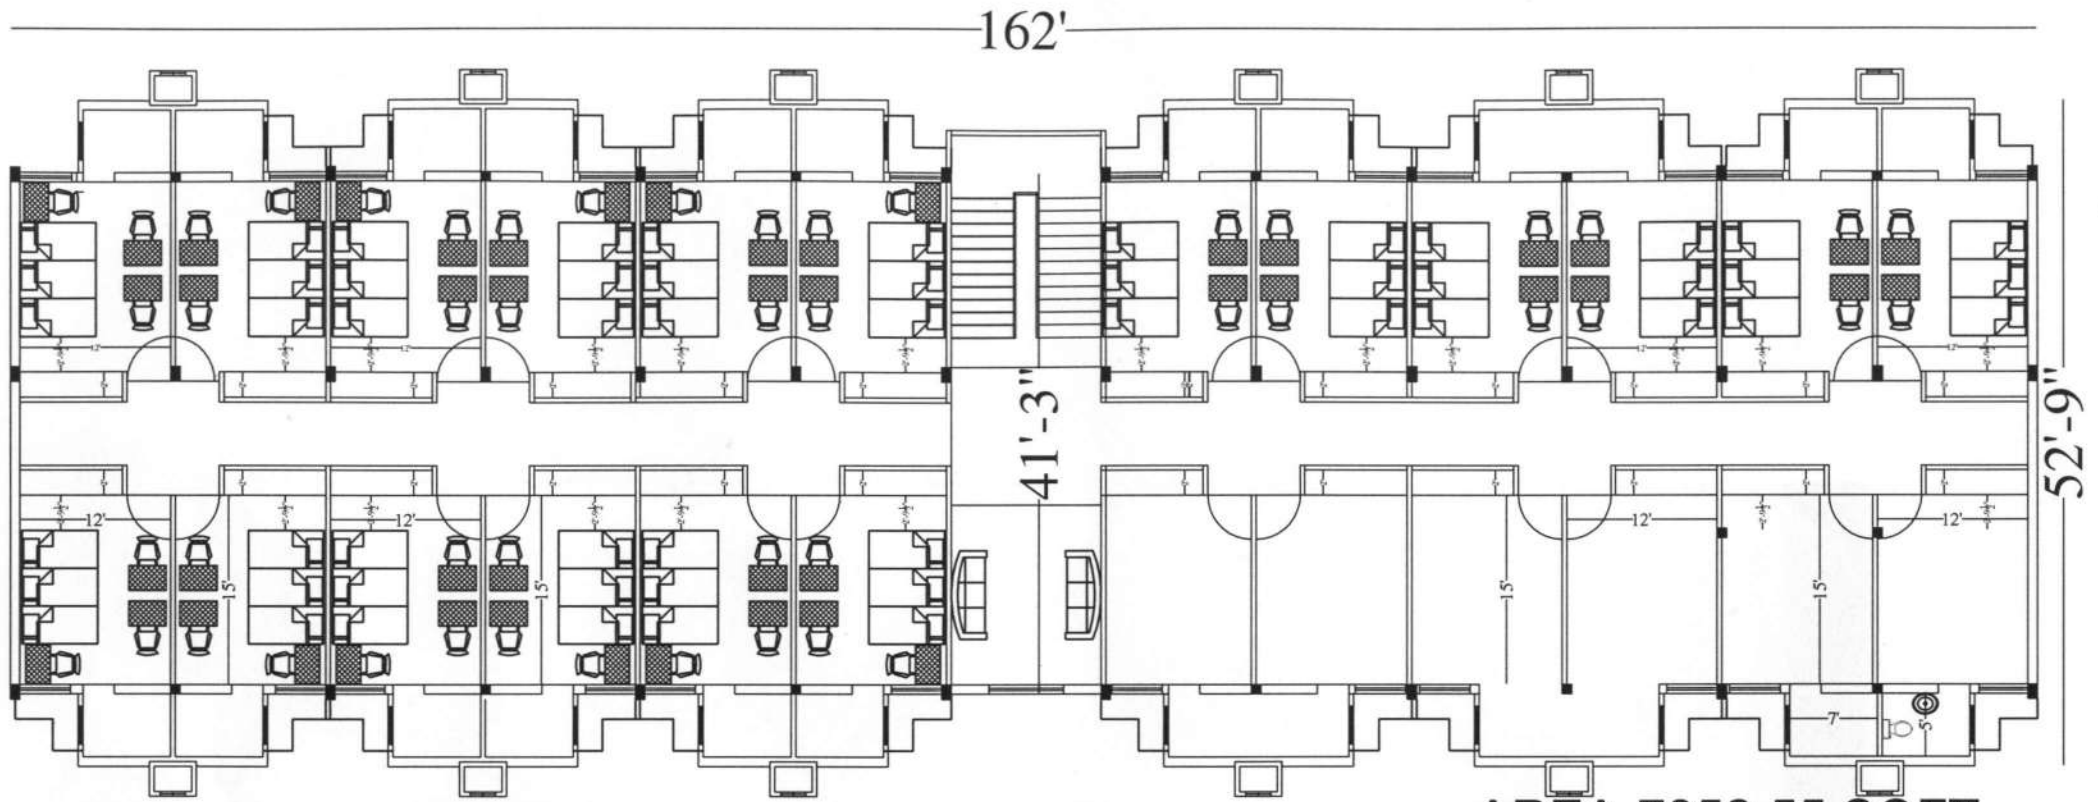


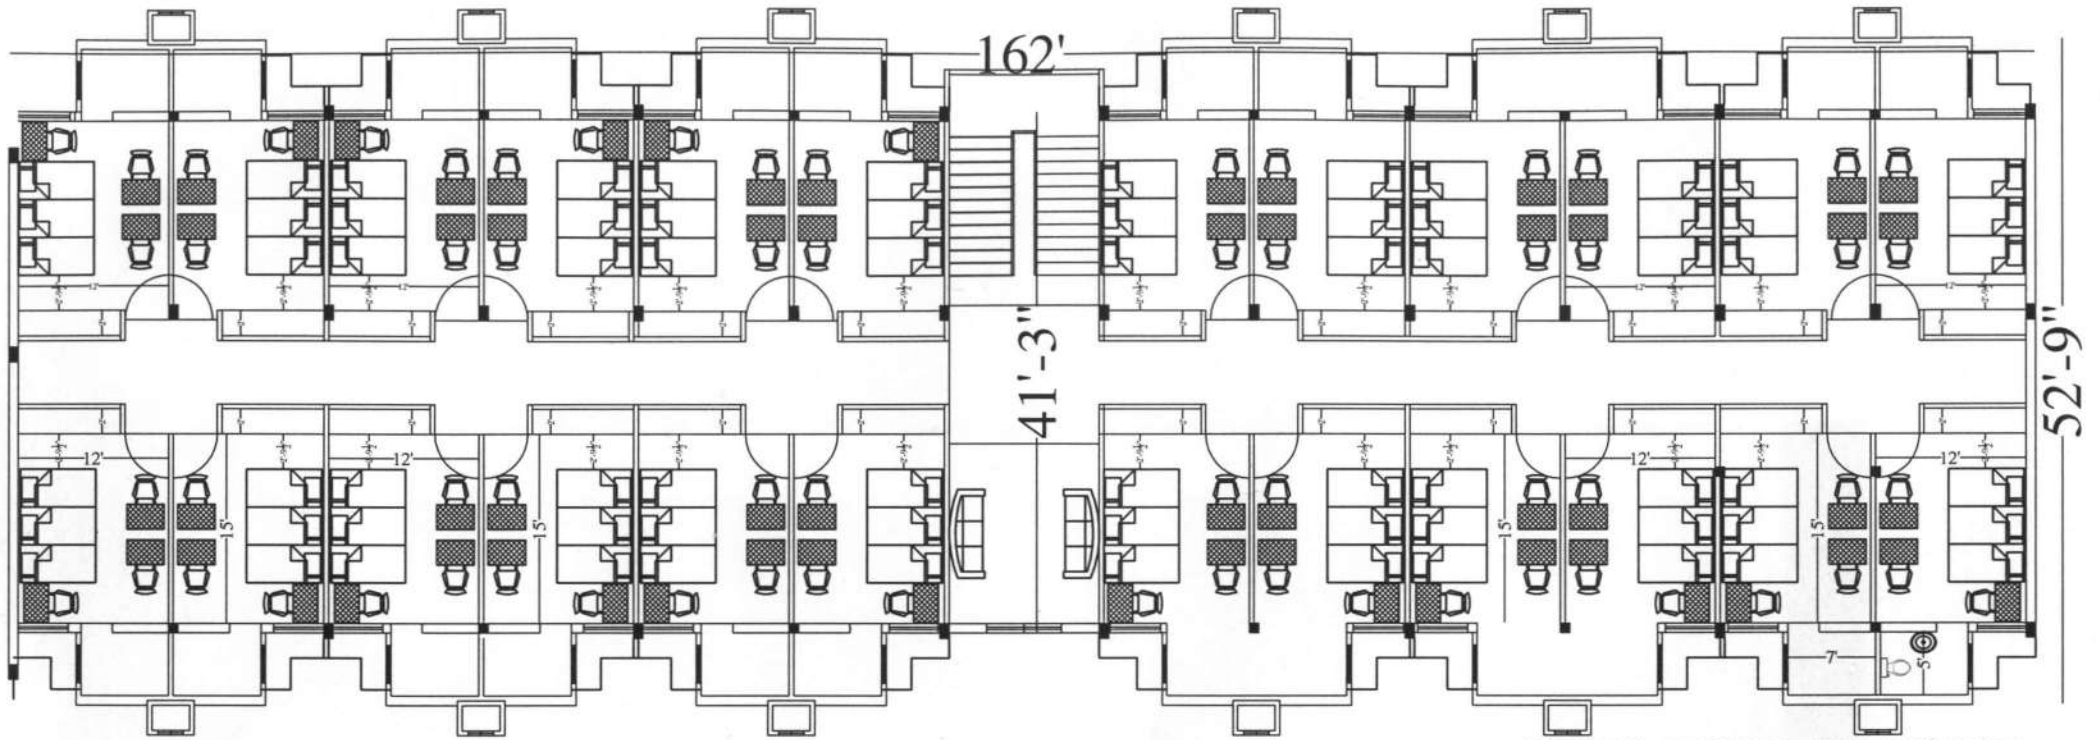
S.F.PLAN

AREA-7852.55 SQFT
729.53 SQM


(ARIF SIDDIQUI)
Secretary
Scholars Educational Society
7 Valmiki Marg, Lalbagh,
LUCKNOW.



Mohd. Shakeeb Akhtar
ARCHITECT
B-Arch
Regd No. CA/2006/38653

TITLE	PROMOTER	AREA	NORTH	SCALE	ARCHITECT	M.S.A. CONSULTANT
S.F. PLAN OF GIRLS HOSTEL	SCHOLARS EDUCATIONAL SOCIETY 7 VALMIKI MARG LALBAGH LKO-226001	7852.55 sqft 729.53 sqm		N T S	MOHD SHAKEEB AKHTAR	ARCH & PLANNERS 2 NEW GRAND MARKET BEHIND BURLINGTON HOTEL LKO-226001 MO-9450023508




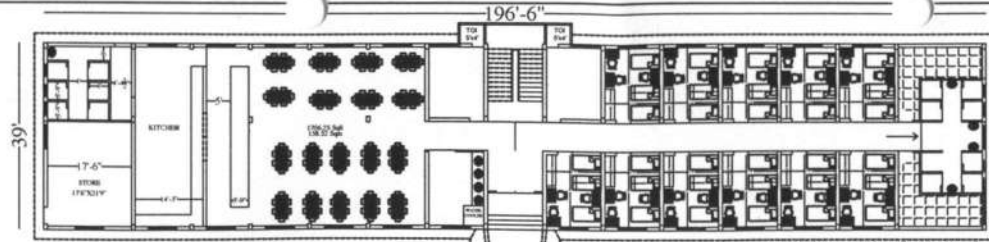
T.F.PLAN

AREA-7852.55 SQFT
729.53 SQM



(ARIF SIDDIQUI)
Secretary
Scholars Educational Society
7 Valmiki Marg, Lalbagh,
LUCKNOW.


Mohd. Shakeeb Akhtar
ARCHITECT
B-Arch
Regd No. CA/2006/38653


TITLE	PROMOTER	AREA	NORTH	SCALE	ARCHITECT	M.S.A. CONSULTANT
T.F. PLAN OF GIRLS HOSTEL	SCHOLARS EDUCATIONAL SOCIETY 7 VALMIKI MARG LALBAGH LKO-226001	7852.55 sqft 729.53 sqm		N T S	MOHD SHAKEEB AKHTAR	ARCH & PLANNERS 2 NEW GRAND MARKET BEHIND BURLINGTON HOTEL LKO-226001 MO-9450023508




G.F.PLAN OF BOY'S HOSTEL AREA- 7810.5 Sqft
725.62 Sqm

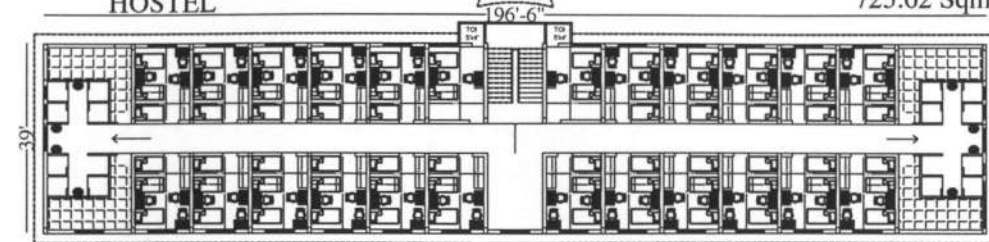


F.F.PLAN OF BOY'S HOSTEL AREA- 7767.41 Sqft
721.62 Sqm

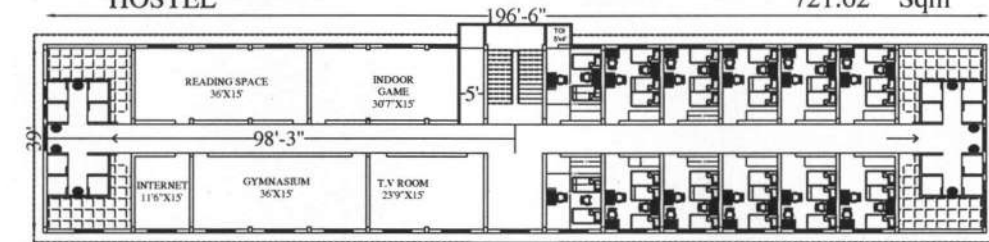

S.F.PLAN OF BOY'S HOSTEL AREA- 7767.41 Sqft
721.62 Sqm

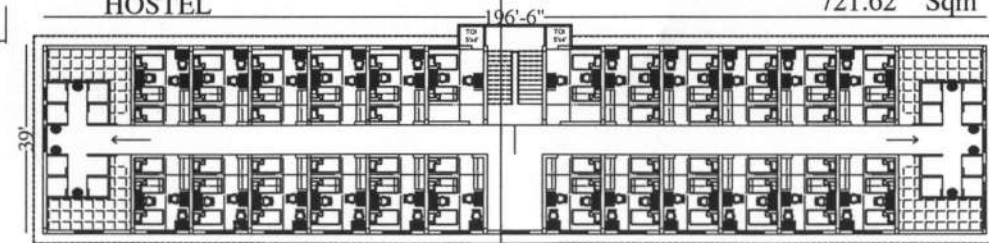

T.F.PLAN OF BOY'S HOSTEL AREA- 7767.41 Sqft
721.62 Sqm

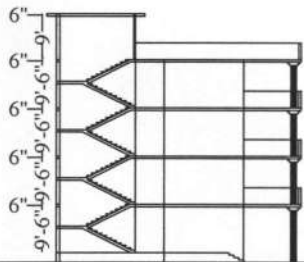

SECTION-(CD) OF BOY'S HOSTEL



FRONT ELEVATION OF BOY'S HOSTEL

SIG. OF COMPETENT AUTHORITY

NAME AND SITE ADDRESS

LUCKNOW INSTITUTE OF TECHNOLOGY
NATKUR POST CHANDRAWAL
DISTT. LUCKNOW-226002

TITLE

PLAN, ELEVATION, SECTION OF
BOYS HOSTEL

PROMOTER

SCHOLARS EDUCATIONAL SOCIETY
7 VALMIKI MARG LALBAGH
LUCKNOW

SCHEDULE OF DOORS&WINDOW

TYPE	SIZE
D	1.20X2.1 SQM
D1	0.9X2.1 SQM
D2	0.75X2.1 SQM
W1	2.1X1.2 SQM
V	0.6X0.3 SQM

KHASARA No- 598,606,607,686

NORTH SCALE



1:100

SIG. OF APPLICANT

SIG. OF ARCHITECT

(ARIF SIDDIQUI)
Secretary
Scholars Educational Society
7 Valmiki Marg, Lalbagh,
LUCKNOW.


Mohd. Shakeeb Akhtar
ARCHITECT
B-Arch

Regd No. GA/2006/38653
M.S.A CONSULTANTS



ARCH & PLANNER
2 NEW GRAND MARKET,
BEHIND BURLINGTON HOTEL
L.K.O-226001 Ph-9450023508

325

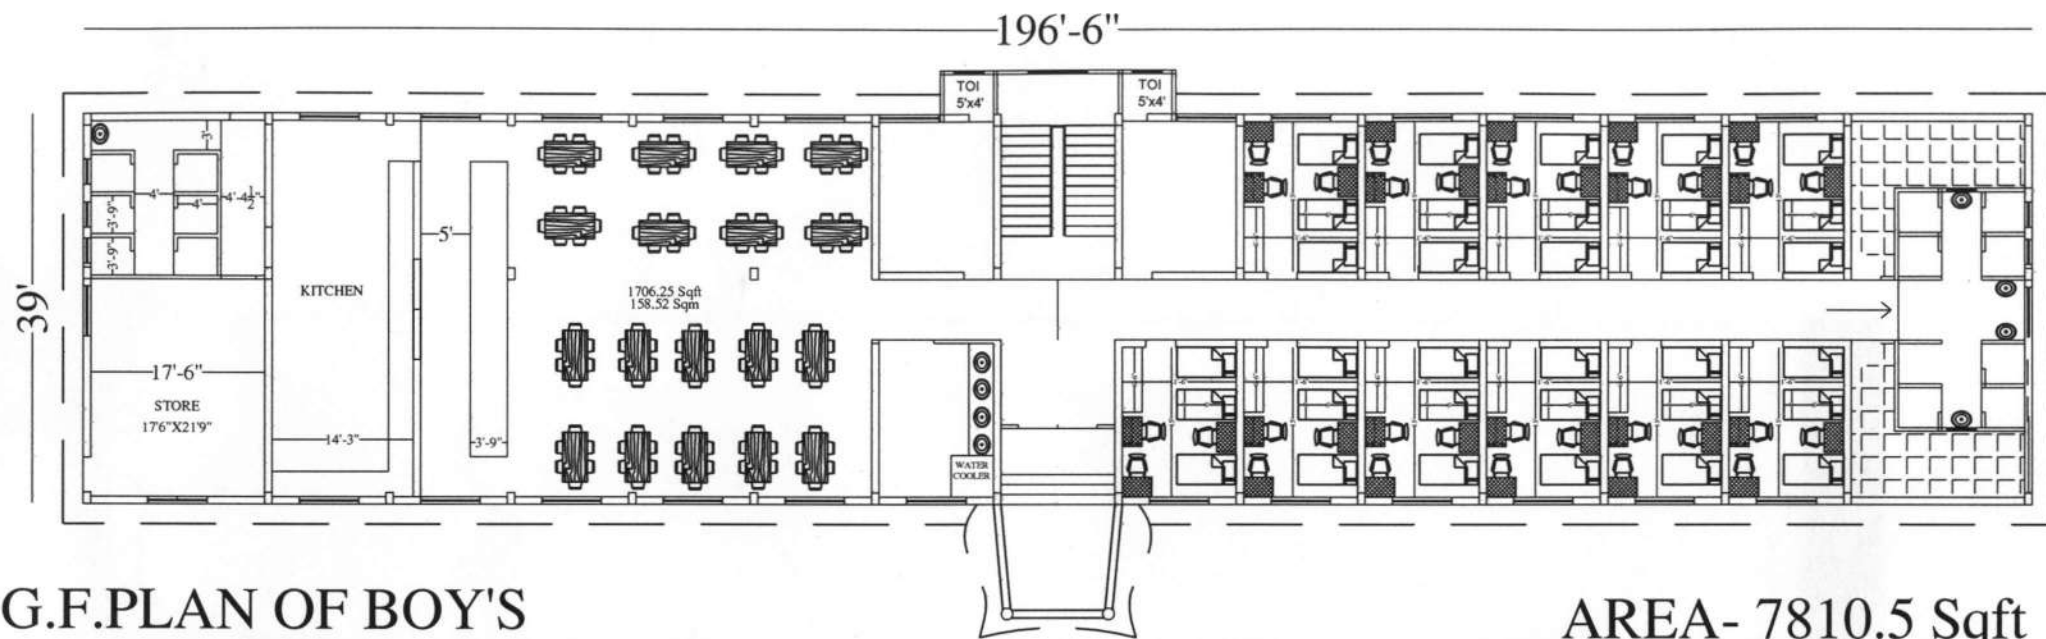


G.F.PLAN OF BOY'S HOSTEL

AREA- 7810.5 Sqft
725.62 Sqm

(Signature)
(ARIF SIDDIQUI)
Secretary
Scholars Educational Society
7 Valmiki Marg, Lalbagh,
LUCKNOW.

(Signature)
Mohd. Shakeeb Akhtar
ARCHITECT
B-Arch
Regd No. CA/2006/38653

TITLE	PROMOTER	AREA	NORTH	SCALE	ARCHITECT	M.S.A. CONSULTANT
G.F. PLAN OF BOYS HOSTEL	SCHOLARS EDUCATIONAL SOCIETY 7 VALMIKI MARG LALBAGH LKO-226001	7810.5 sqft 725.62 sqm		N T S	MOHD SHAKEEB AKHTAR	ARCH & PLANNERS 2 NEW GRAND MARKET BEHIND BURLINGTON HOTEL LKO-226001 MO-9450023508

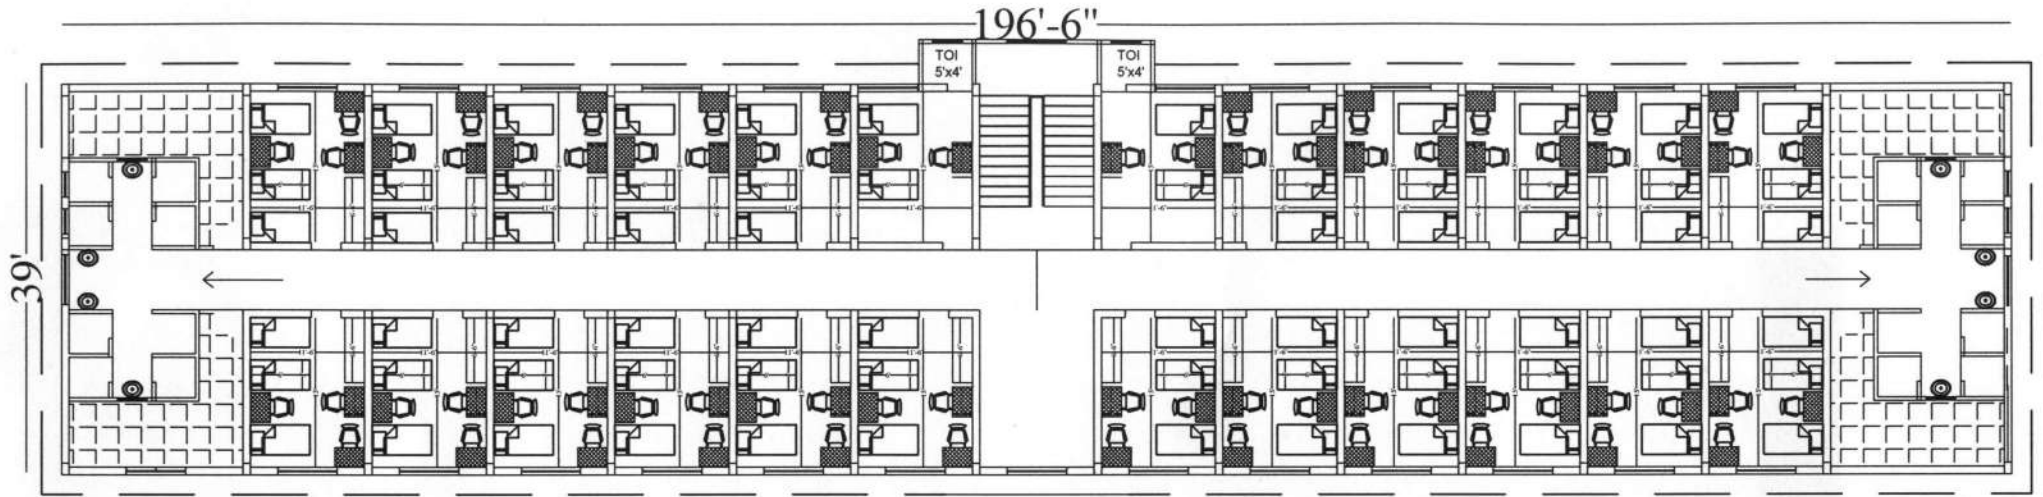


**F.F.PLAN OF BOY'S
HOSTEL**

**AREA- 7767.41 Sqft
721.62 Sqm**

(Signature)
(ARIF SIDDIQUI)
Secretary
Scholars Educational Society
7 Valmiki Marg, Lalbagh,
LUCKNOW.


(Signature)
Mohd. Shakeeb Akhtar
ARCHITECT
B-Arch
Regd No. CA/2006/38653

TITLE	PROMOTER	AREA	NORTH	SCALE	ARCHITECT	M.S.A. CONSULTANT
F.F. PLAN OF BOYS HOSTEL	SCHOLARS EDUCATIONAL SOCIETY 7 VALMIKI MARG LALBAGH LKO-226001	7767.41 sqft 721.62 sqm		N T S	MOHD SHAKEEB AKHTAR	ARCH & PLANNERS 2 NEW GRAND MARKET BEHIND BURLINGTON HOTEL LKO-226001 MO-9450023508

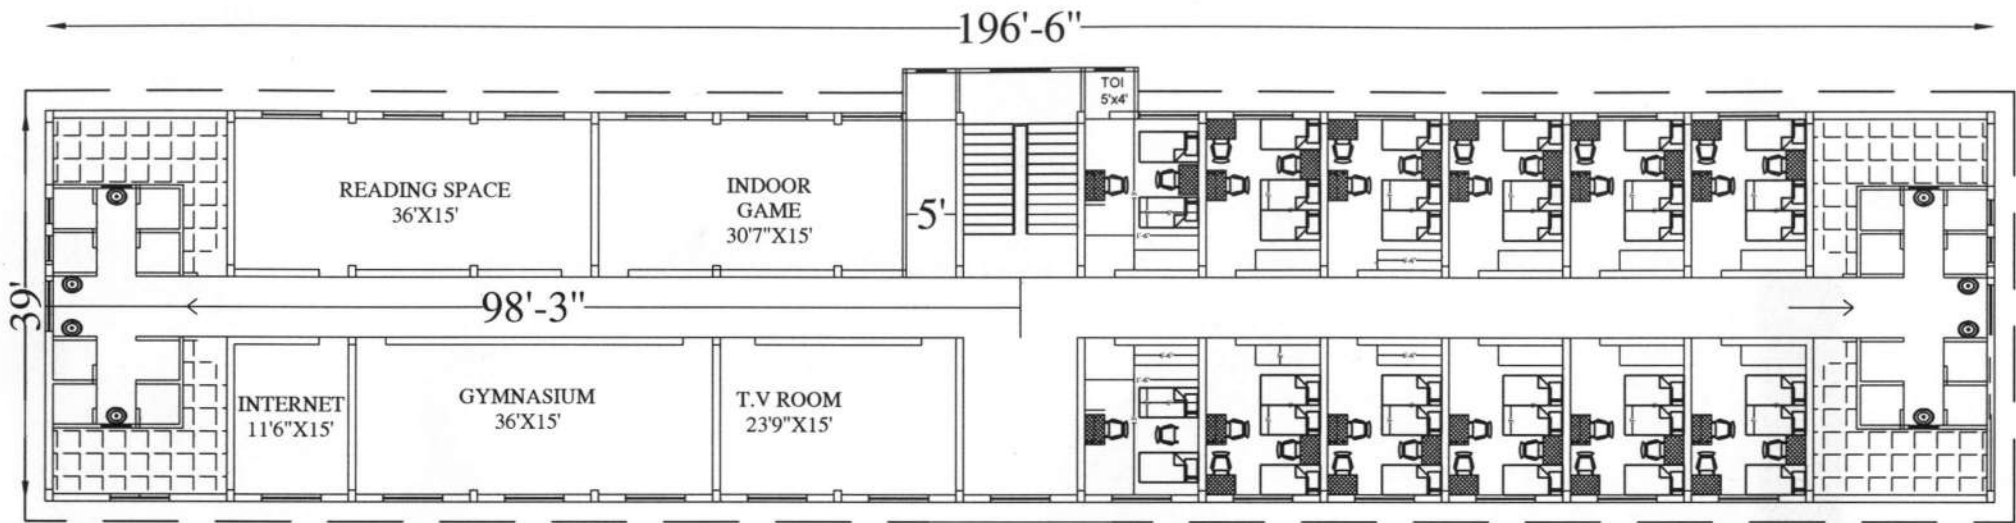


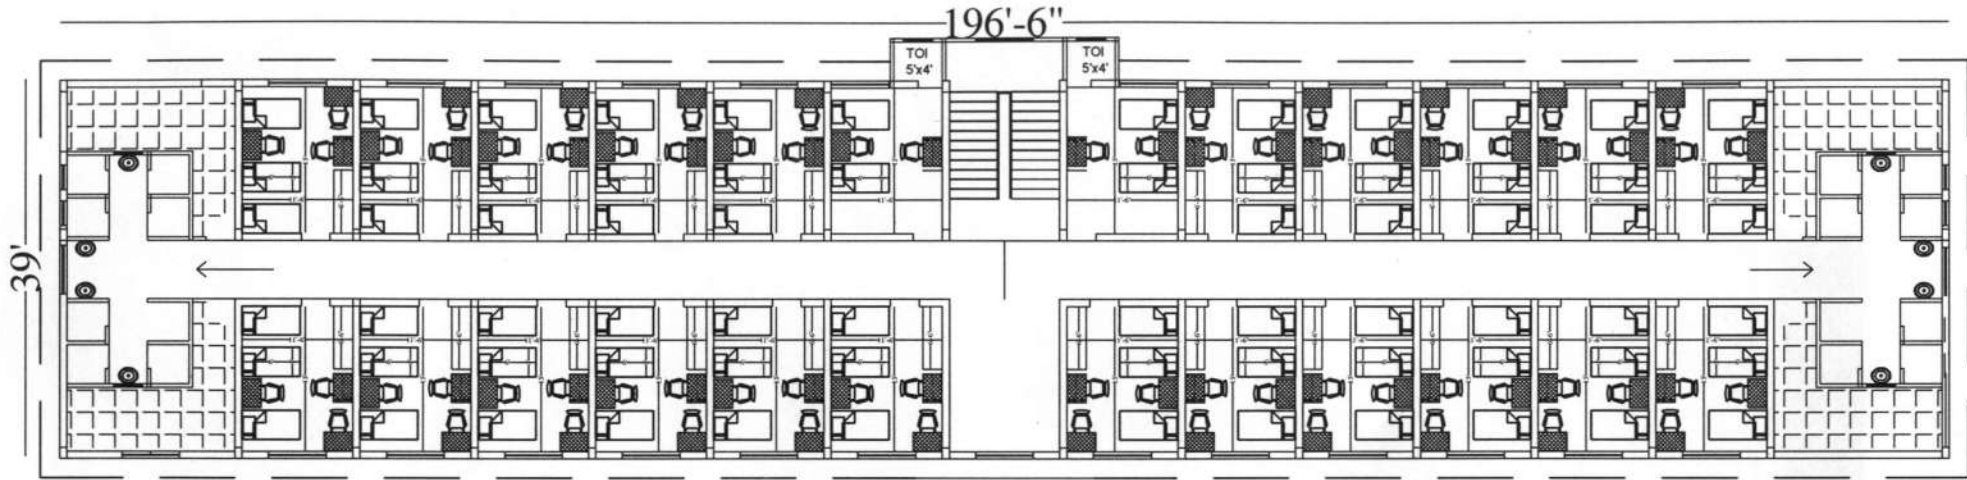
**S.F.PLAN OF BOY'S
HOSTEL**

**AREA- 7767.41 Sqft
721.62 Sqm**


(ARIF SIDDIQUI)
Secretary
Scholars Educational Society,
7 Valmiki Marg, Lalbagh,
LUCKNOW.


Mohd. Shakeeb Akhtar
ARCHITECT
B-Arch
Regd No. CA/2006/38653

TITLE	PROMOTER	AREA	NORTH	SCALE	ARCHITECT	M.S.A. CONSULTANT
S.F. PLAN OF BOYS HOSTEL	SCHOLARS EDUCATIONAL SOCIETY 7 VALMIKI MARG LALBAGH LKO-226001	7767.41 sqft 721.62 sqm		N T S	MOHD SHAKEEB AKHTAR	M.S.A. CONSULTANT ARCH & PLANNERS 2 NEW GRAND MARKET BEHIND BURLINGTON HOTEL LKO-226001 MO-9450023508



**T.F.PLAN OF BOY'S
HOSTEL**

**AREA- 7767.41 Sqft
721.62 Sqm**

(Signature)
(ARIF SIDDIQUI)
Secretary
Scholars Educational Society
7 Valmiki Marg, Lalbagh,
LUCKNOW.

(Signature)
Mohd. Shakeeb Akhtar
ARCHITECT
B-Arch
Regd No. CA/2006/38653

TITLE	PROMOTER	AREA	NORTH	SCALE	ARCHITECT	M.S.A. CONSULTANT
T.F. PLAN OF BOYS HOSTEL	SCHOLARS EDUCATIONAL SOCIETY 7 VALMIKI MARG LALBAGH LKO-226001	7767.41 sqft 721.62 sqm		N T S	MOHD SHAKEEB AKHTAR	ARCH & PLANNERS 2 NEW GRAND MARKET BEHIND BURLINGTON HOTEL LKO-226001 MO-9450023508