


सिव-15 5

NRD - J - F422198941 NR-07-004

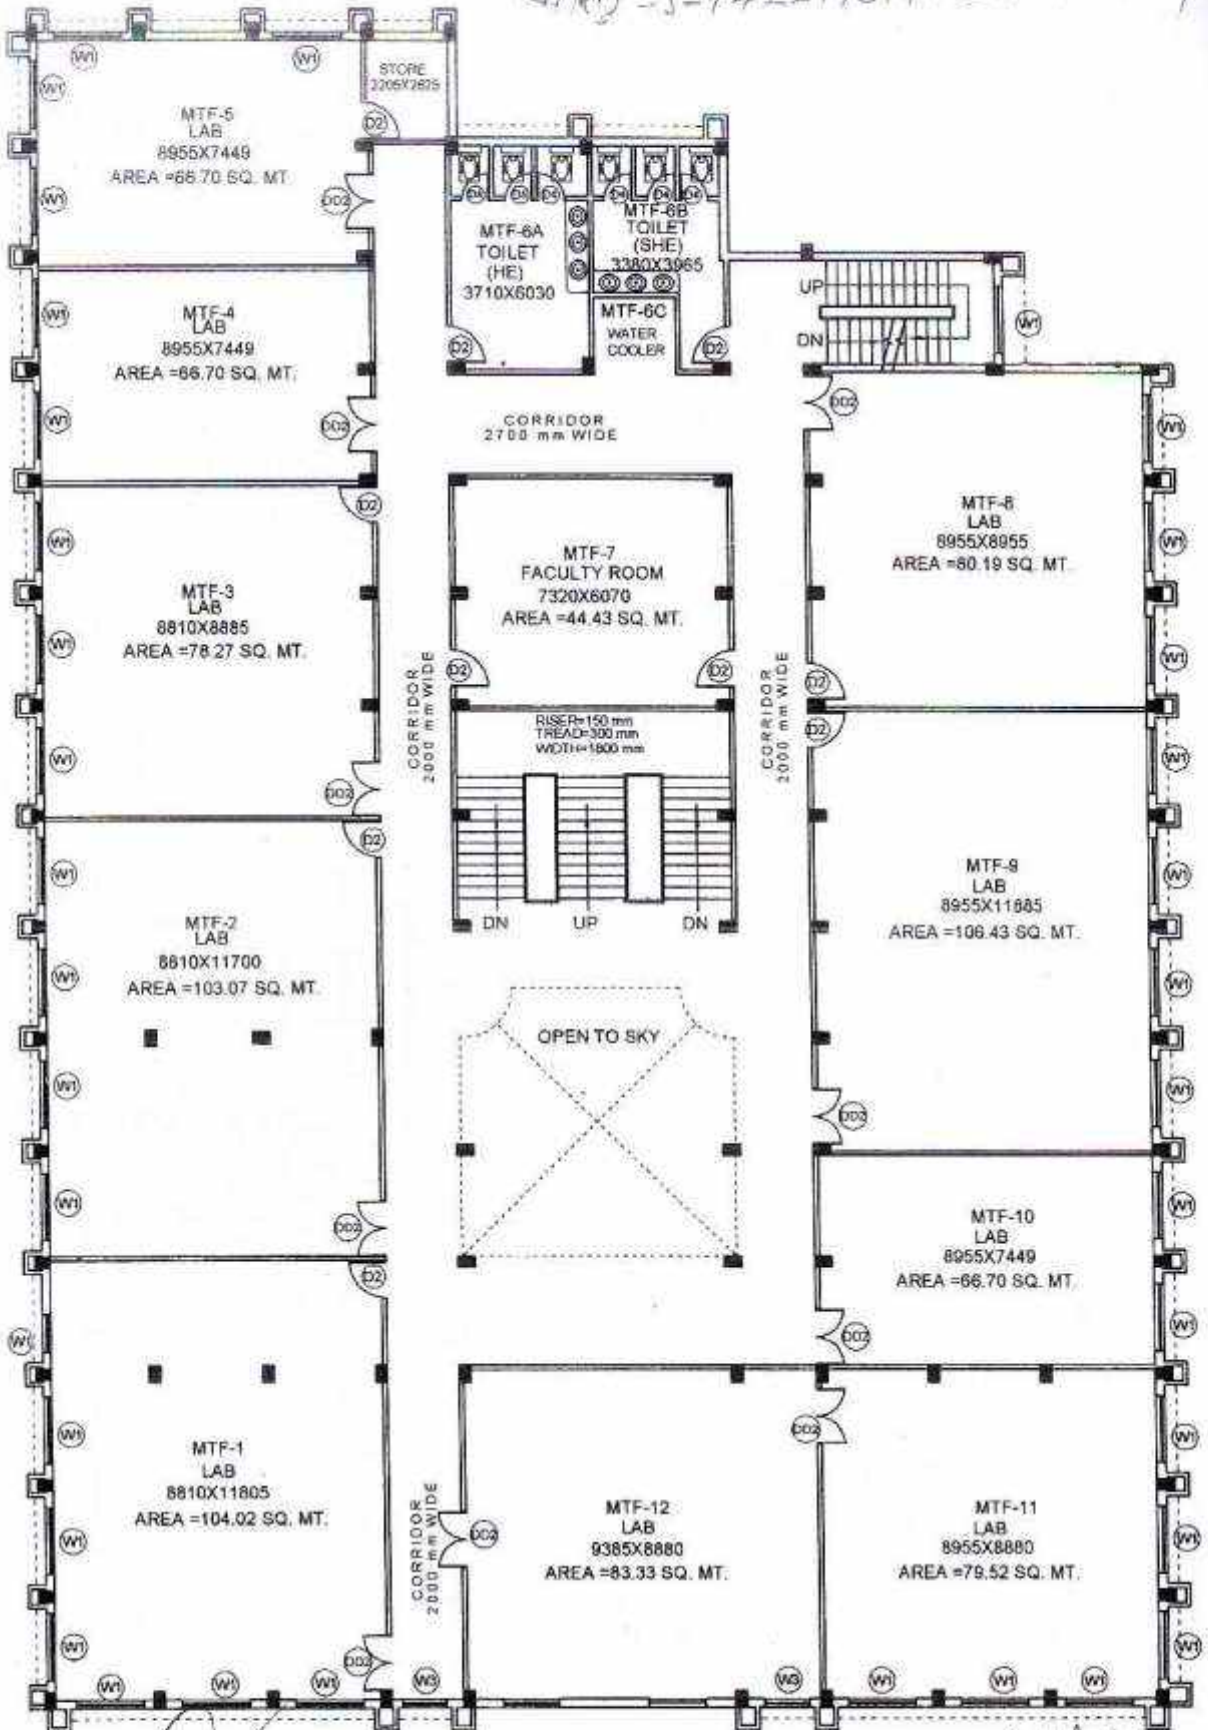

(आर. व. वरमा)
जिला द. वि. अधिकारी
सोनभद्र



[Handwritten signature]

[Handwritten signature]

THIRD FLOOR PLAN

संलग्न-५

VRD-1-74221989A 18.2.07006

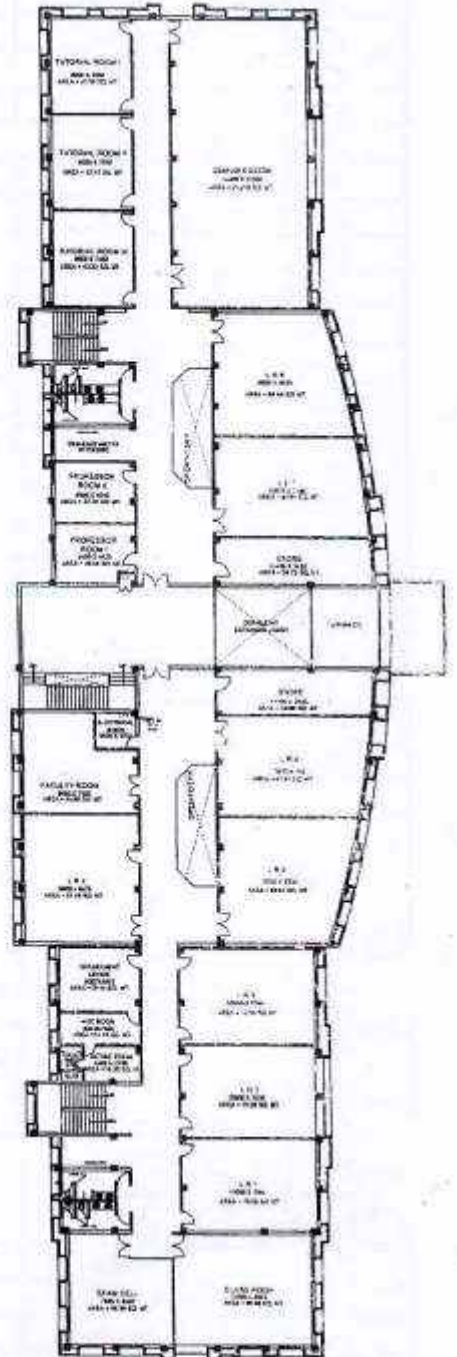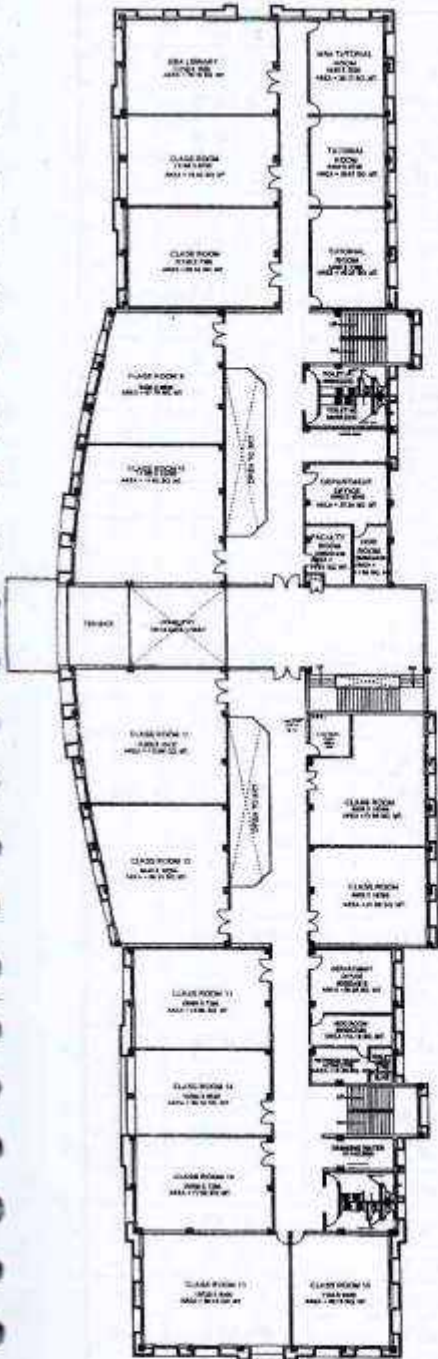

FIRST FLOOR PLAN


[Handwritten signature]
 (Official stamp)

(आर. वरमा)
 जिला कृषि अधिकारी
 रायचूर

[Handwritten signature]

प्रत्यक्ष - 5

WRO-1-742219894-10-207005

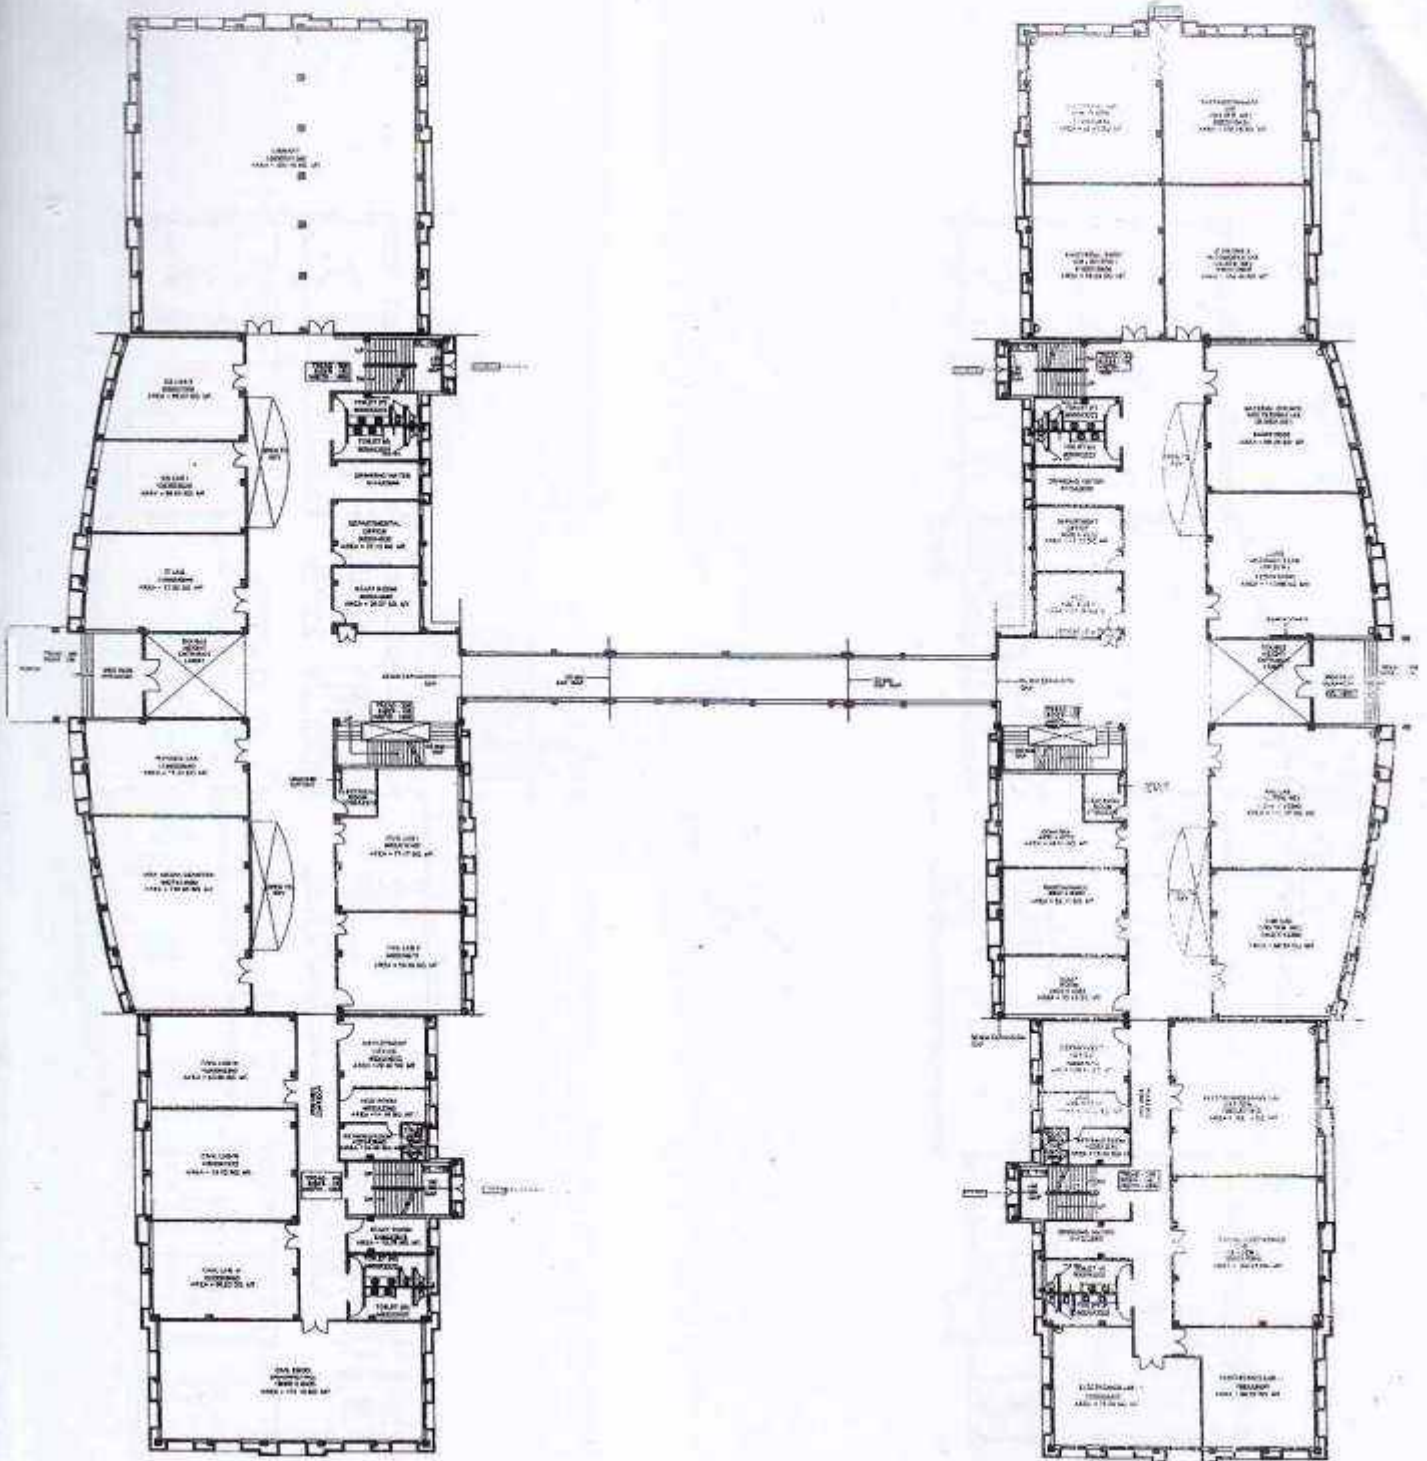

Handwritten signature

GROUND FLOOR PLAN


Handwritten signature



(*Handwritten signature*)
जिला कृषि अधिकारी
सोनभद्र

योजना-10-5

प्लान-2-7422/19894-18-207003

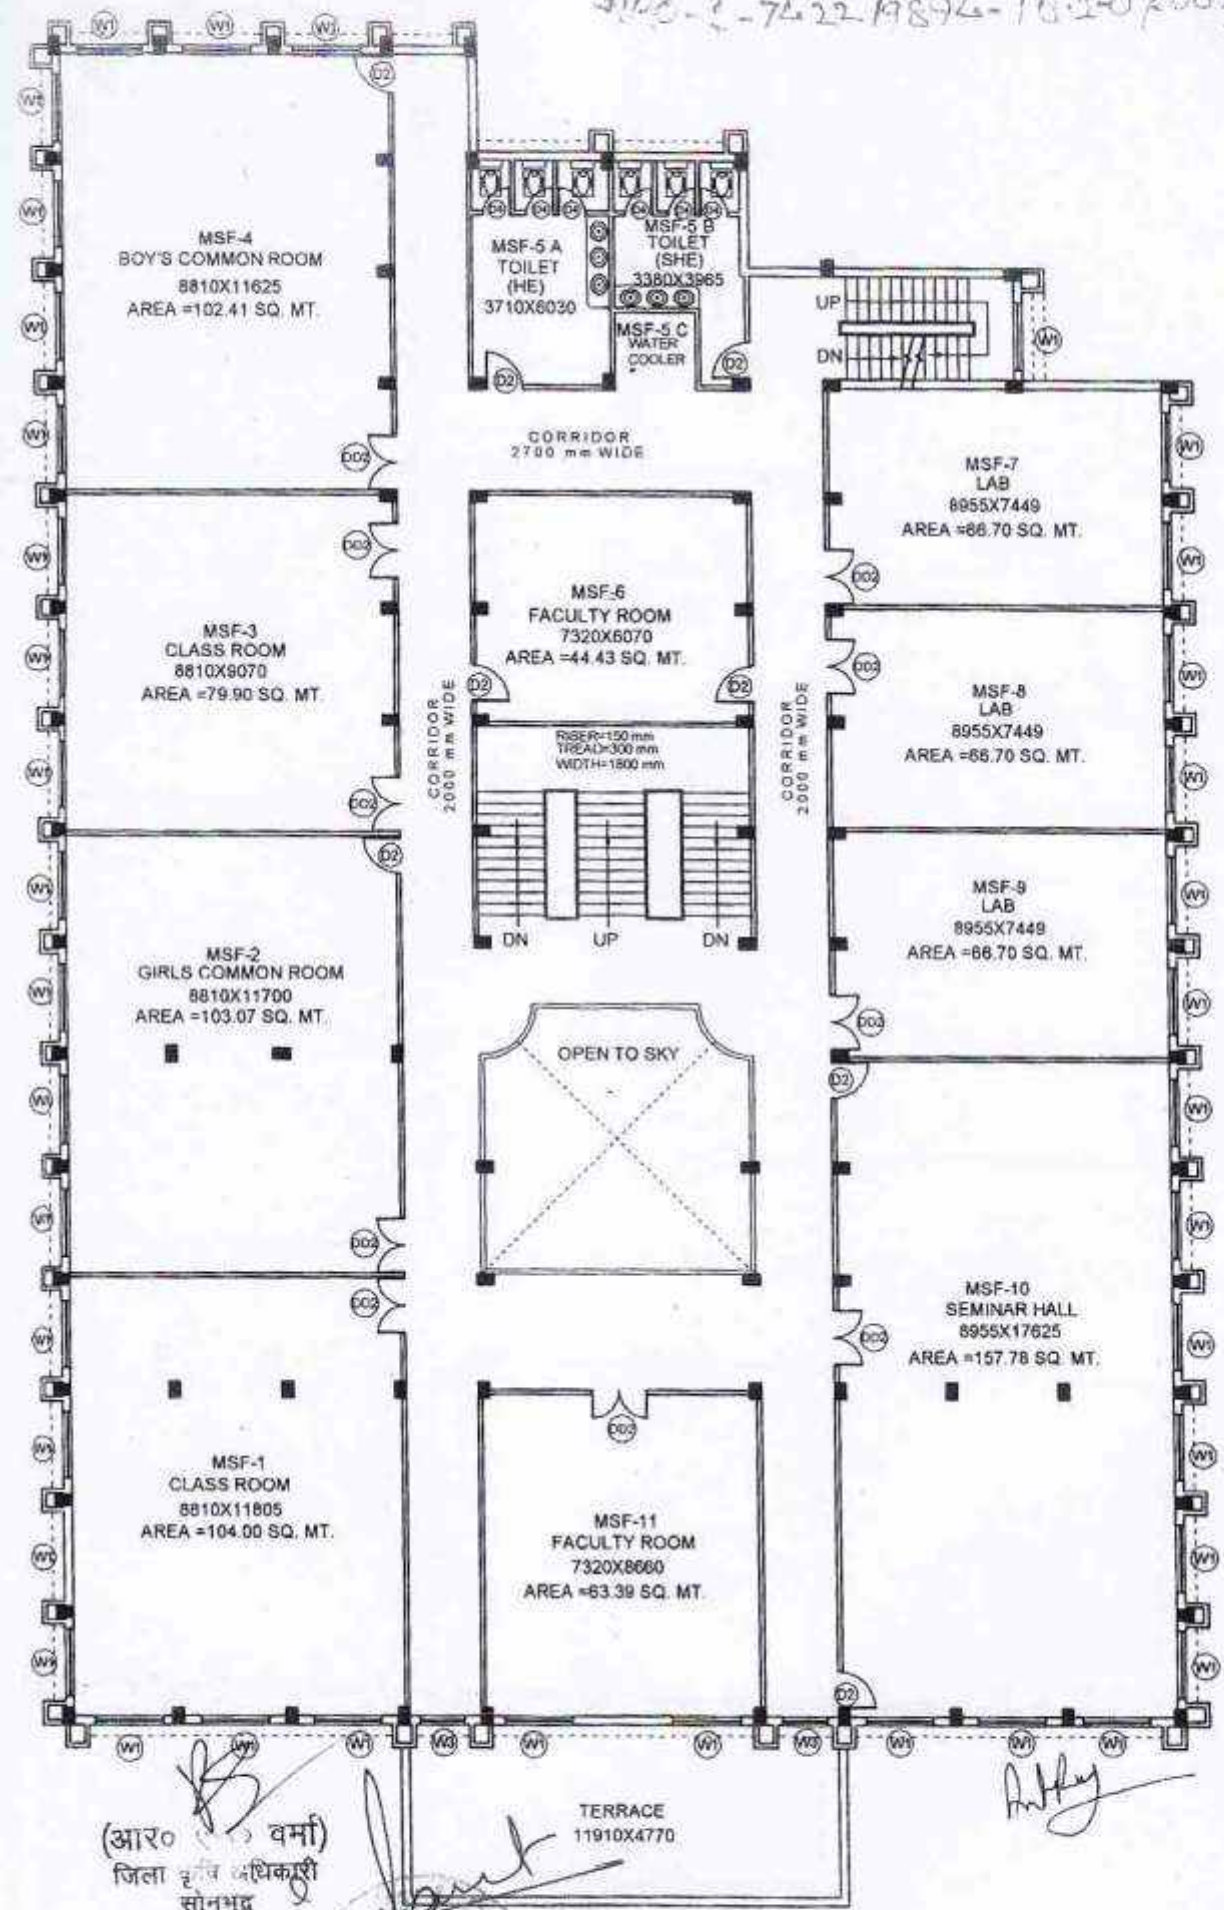

(आर० वरमा)
जिला हजि अधिकारी
सोनभद्र


Handwritten signature

Handwritten signature



SECOND FLOOR PLAN

NR 22/198/10/2
 5

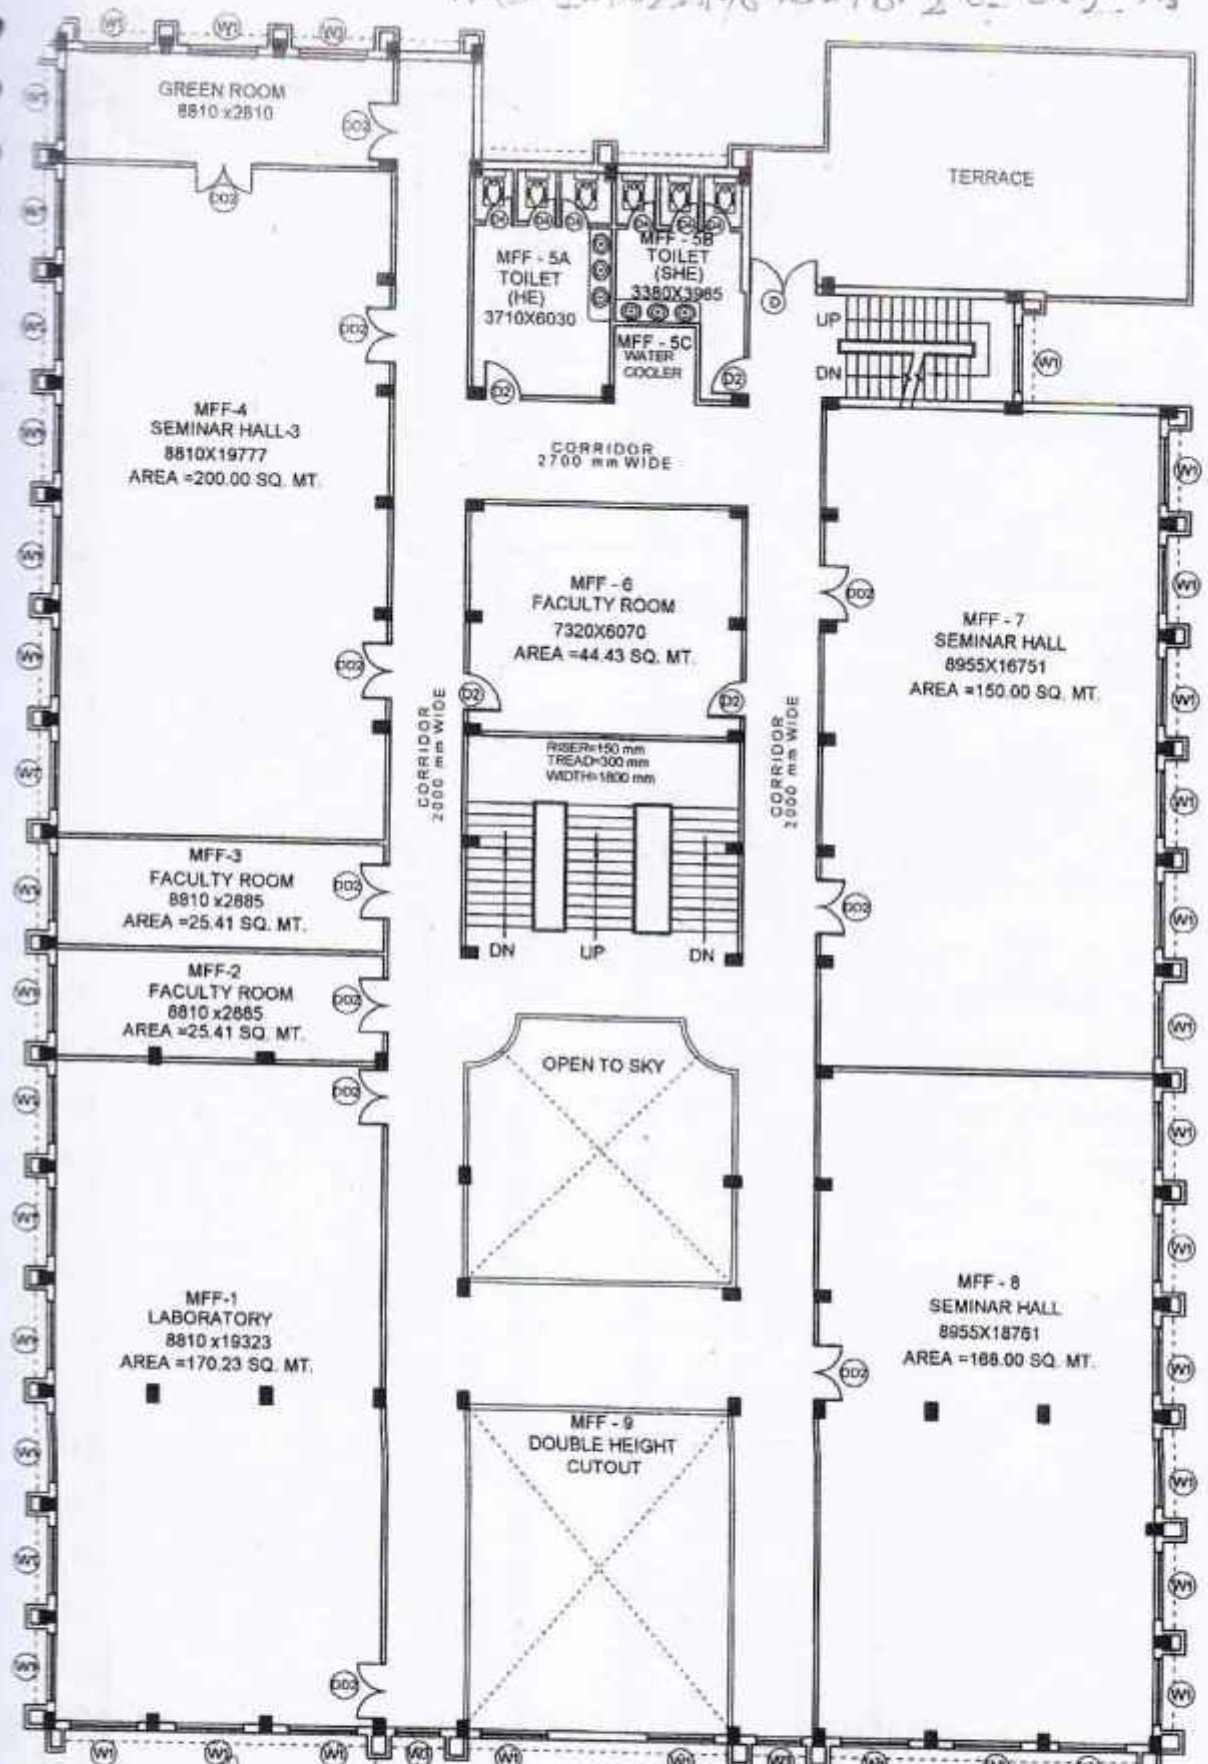


(आर० वरमा)
 जिला क० अधिकारी
 सोनभद्र



FIRST FLOOR PLAN

5/11/14 - 5
 WRO-1-742219 894, 10-207-001

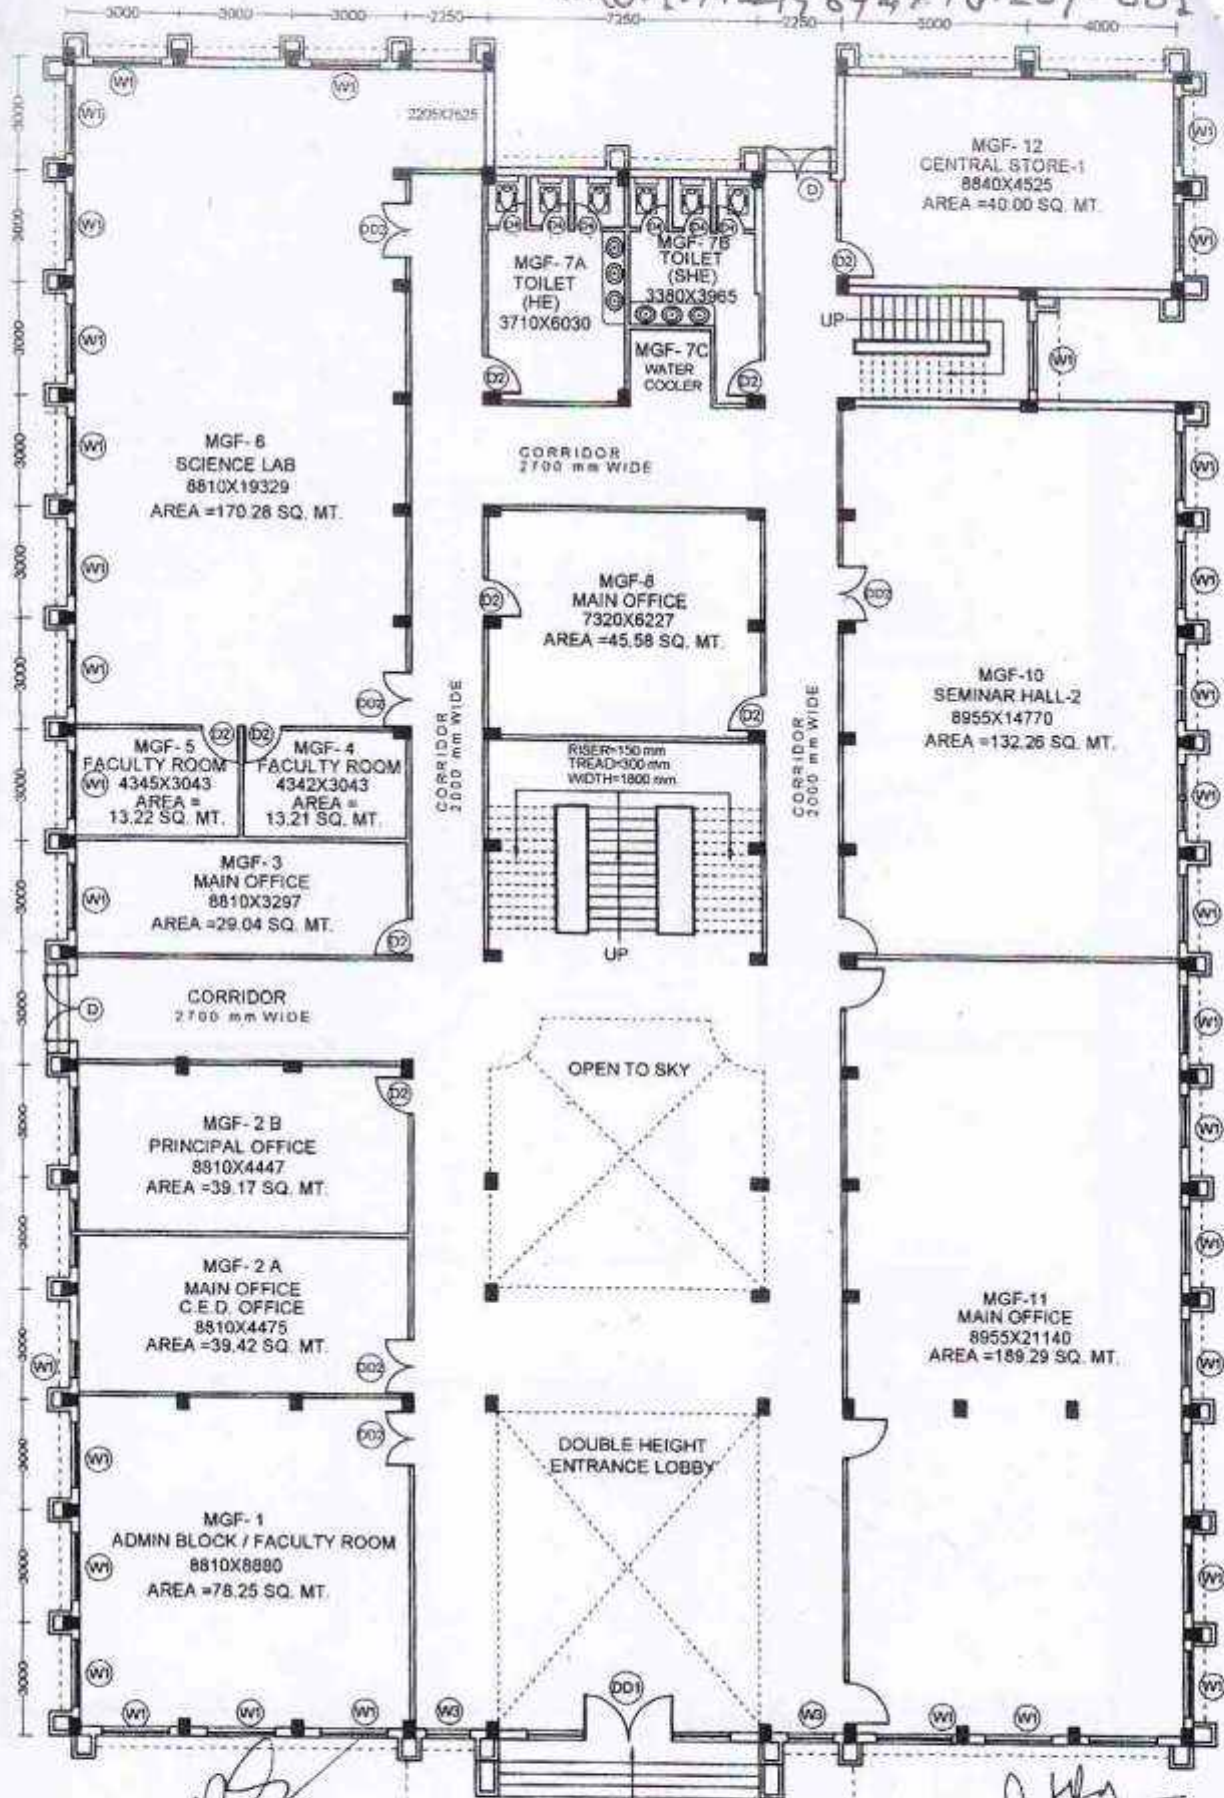

(आर० व० वर्मा)
 जिला कृषि अधिकारी
 सोनभद्र

Handwritten signature
 UP

GR. FLOOR PLAN