

PROJECT

PROPOSED FUTURE INSTITUTE OF
ENGINEERING & TECHNOLOGY AT
GAYA, NO. 381, 382, 383, 384, 387, 388, 389, 390,
391, 392, 393, 394, 19K IN BAREILLY-LUCKNOW
SHRUTI TERAIL, PANDIT K. SINGH, BAREILLY

- LEGEND FOR FIRE**
- 1. PROP WORK
 - 2. HOSE REEL
 - 3. FIRE HYDRANT
 - 4. TERRACE TANK
 - 5. TERRACE PUMP
 - 6. FIRE BRIGADE IN LET VALVE
 - 7. BUTTER FLY VALVE

- NOTES**
- FIRE EXTINGUISHER SHALL BE INSTALLED WITH THE RATIO OF ONE FIRE EXTINGUISHER IN 100 SQMT AREA.
 - ALL FIRE ARRANGEMENTS SHOWN AS PER N.I.C. 1985 AMENDMENT 2005.

AREA STATEMENT

S.NO.	DESCRIPTION	FLOOR	AREA
A	ENGINEERING	FIRST FLOOR	1832.2 SQ.M
		FIRST FLOOR	5421.8 SQ.M
		SECOND FLOOR	5421.8 SQ.M
		MURTY	130 SQ.M
TOTAL COVERED AREA			14886.9 SQ.M

PLotted Area = 25701.82 SQ.M = 13.54 ACRES

GROUND COVERAGES = 10.8%

F.A.R. USED = 0.31

F.A.R. ALLOWED = 1.0


SCHEDULE OF DOOR / WINDOW

TYPE	NO.	ALL HT	LEVEL UP
DR	13.0M	2.1M	
DR	13.0M	2.1M	
DR	14.0M	2.1M	
DR	14.0M	2.1M	
ARCHITECT
SAGUN ARCHITECTS & INTERIOR DESIGNERS
5-19, FIRST FLOOR, JANGMOON, BAREILLY,
e-mail: sagun_architects@gmail.com

OWNERS SIGNATURE / STAMP

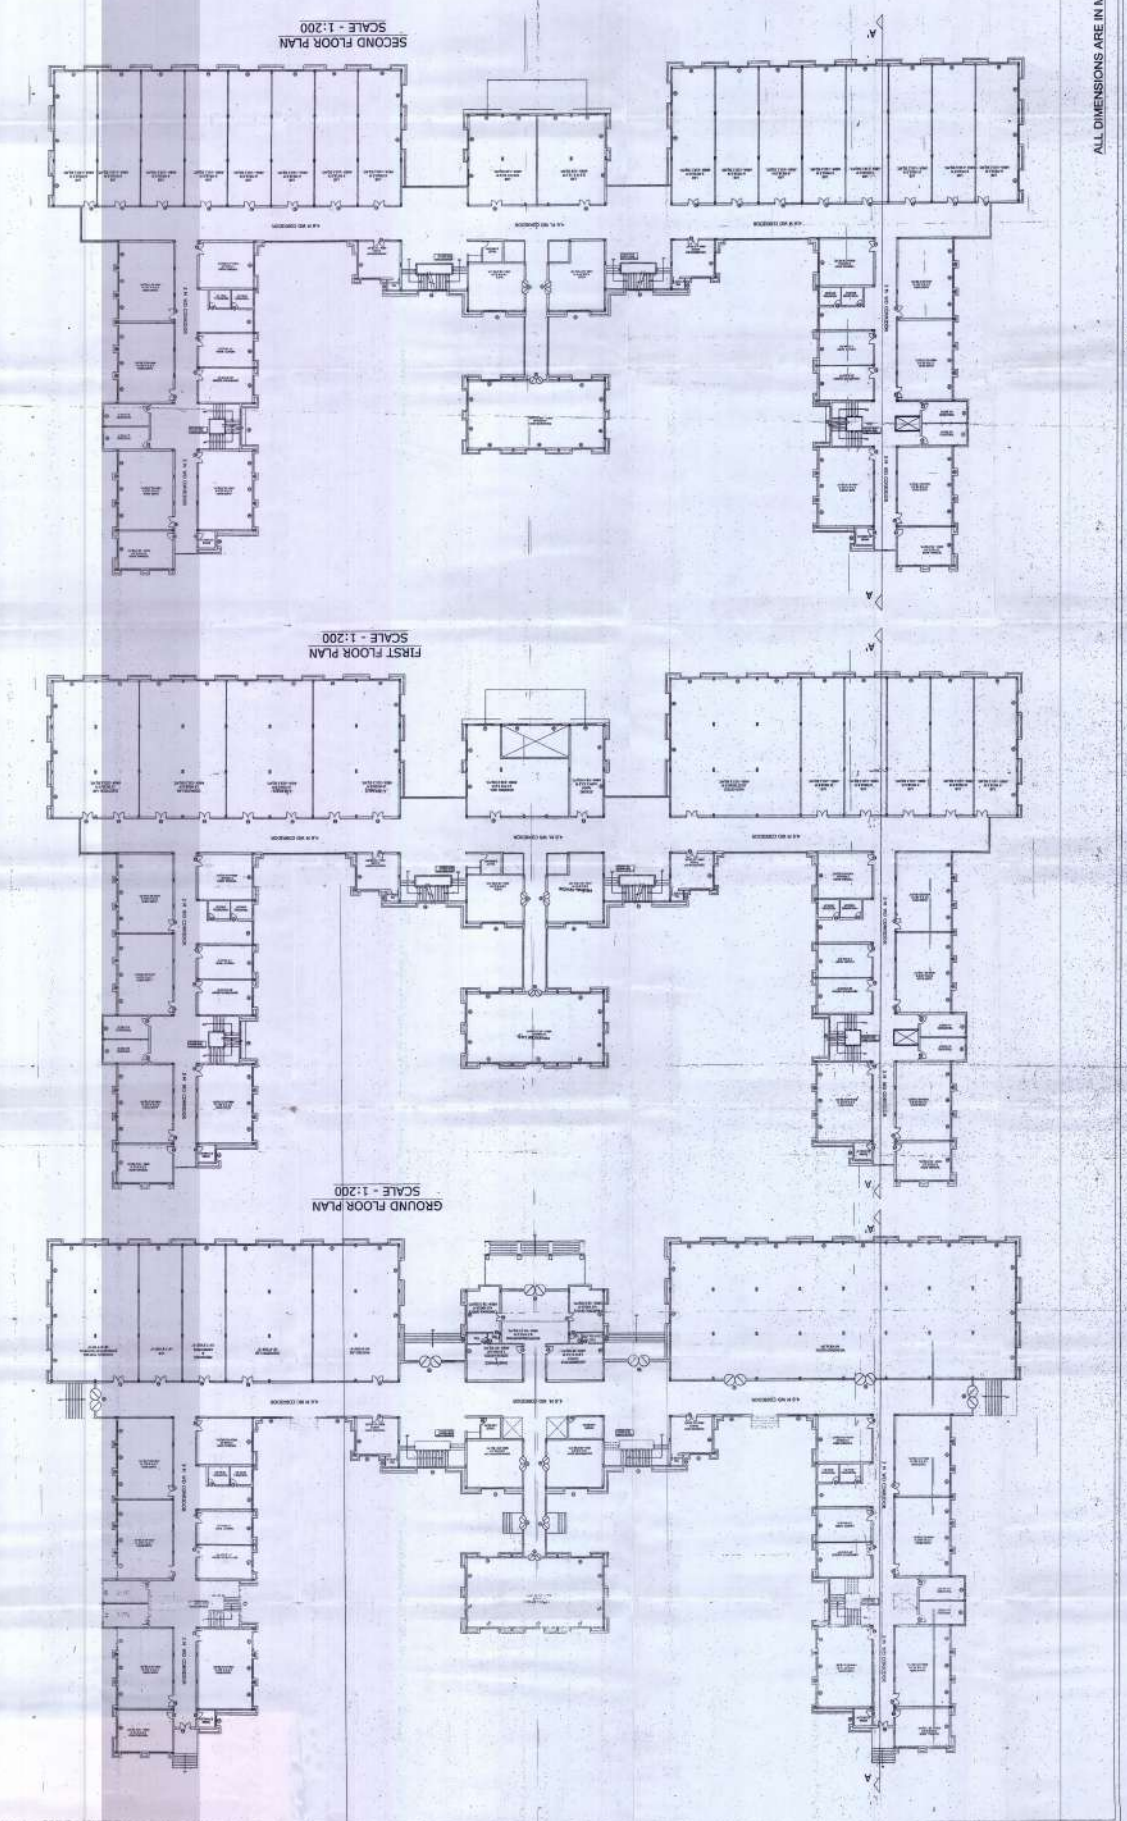

ALL DIMENSIONS ARE IN MM.