




**GROUND FLOOR PLAN**

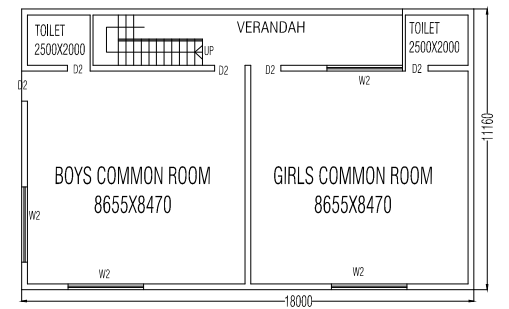

**GROUND FLOOR PLAN**

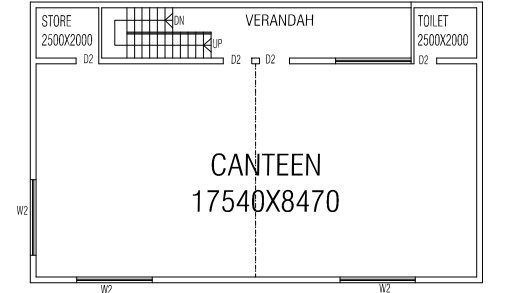

**FIRST FLOOR PLAN**

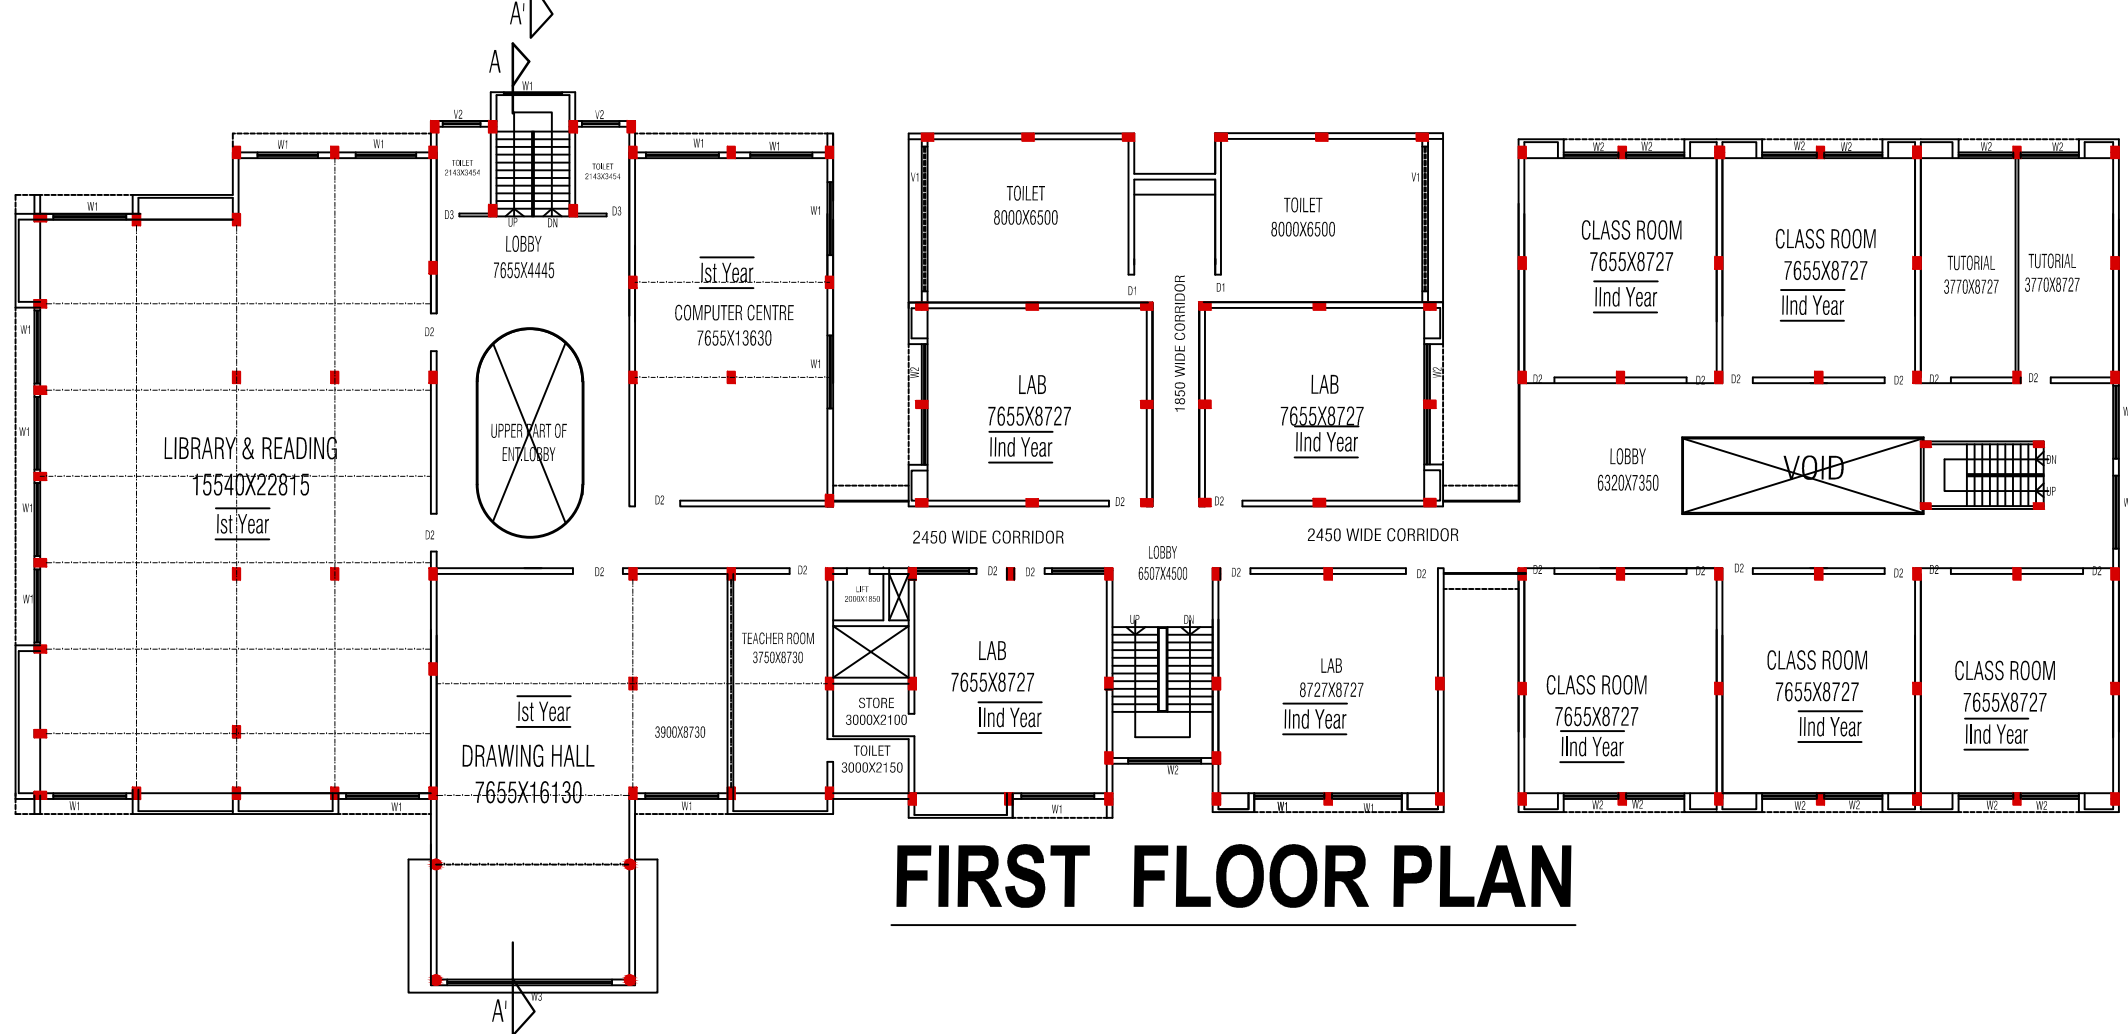

**FIRST FLOOR PLAN**

SCHEDULE OF DOORS & WINDOWS	
D1-1200X2700	
D2-1500X2700	
D3-900X2700	D4-2500X2700
W1-3150X2100	
W2-1500X2100	
W3-1200X2100	W4-900X2100
V1-1200X600	

PROJECT  
 PROPOSED M. G. POLYTECHNIC TECHNICAL CAMPUS  
 AT KHASRA NO:52, MAUZA-HABIBPUR,  
 PARGANA-JHUNSI, TEHSIL-PHULPUR, DISTT. -ALLAHABAD  
 UNDER AGIES OF :AGARWAL EDUCATIONAL SOCIETY ,ALLAHABAD