




GROUND FLOOR PLAN

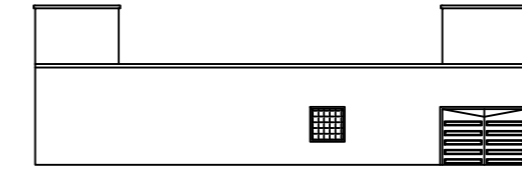


ELEVATION

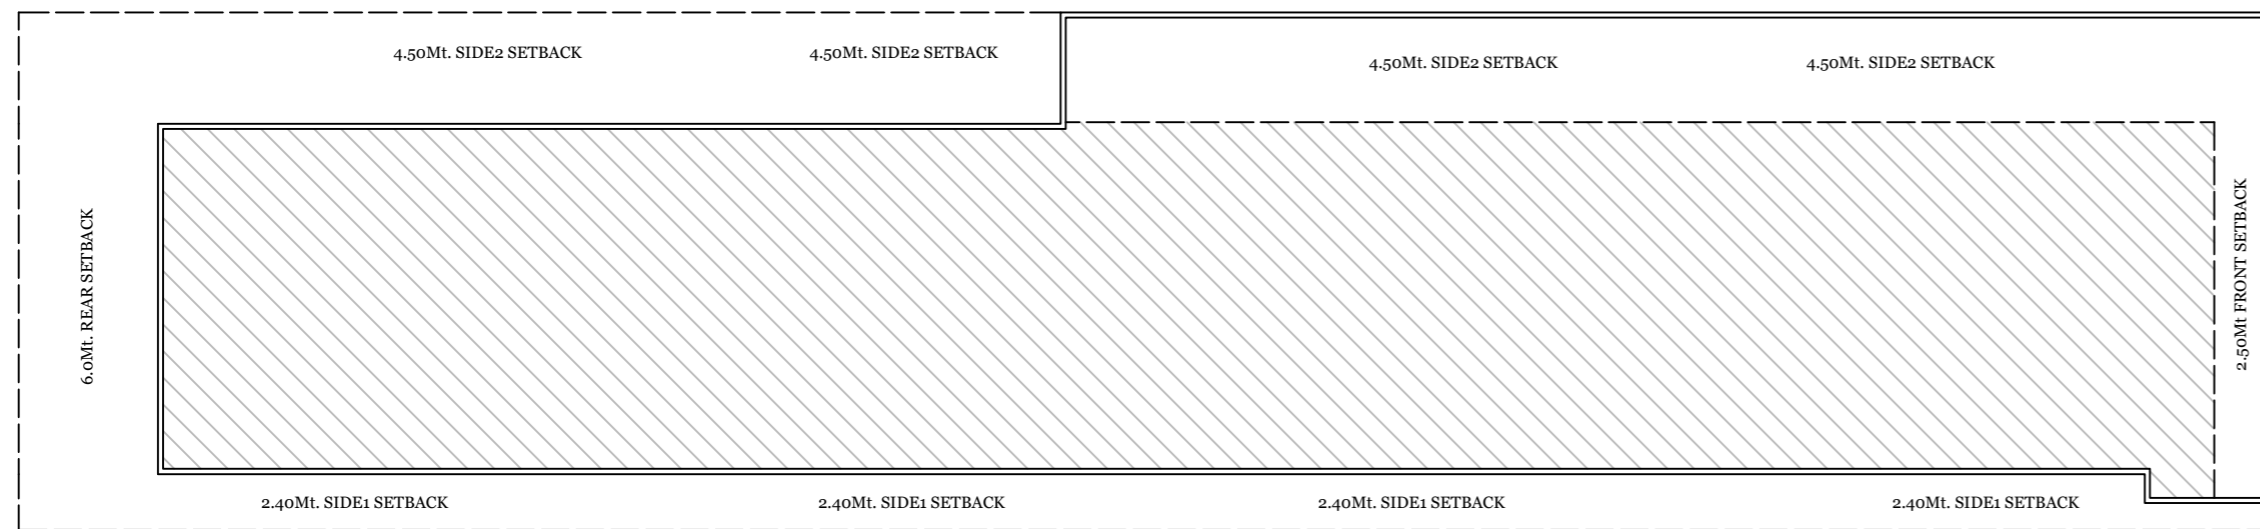

SITE PLAN

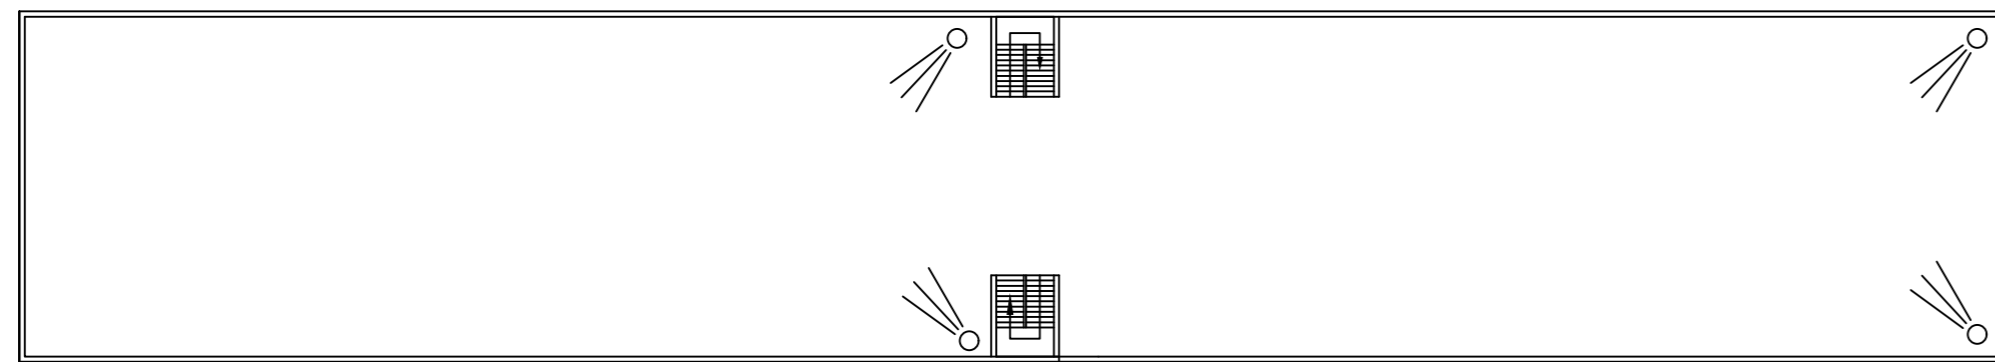

TERRACE PLAN

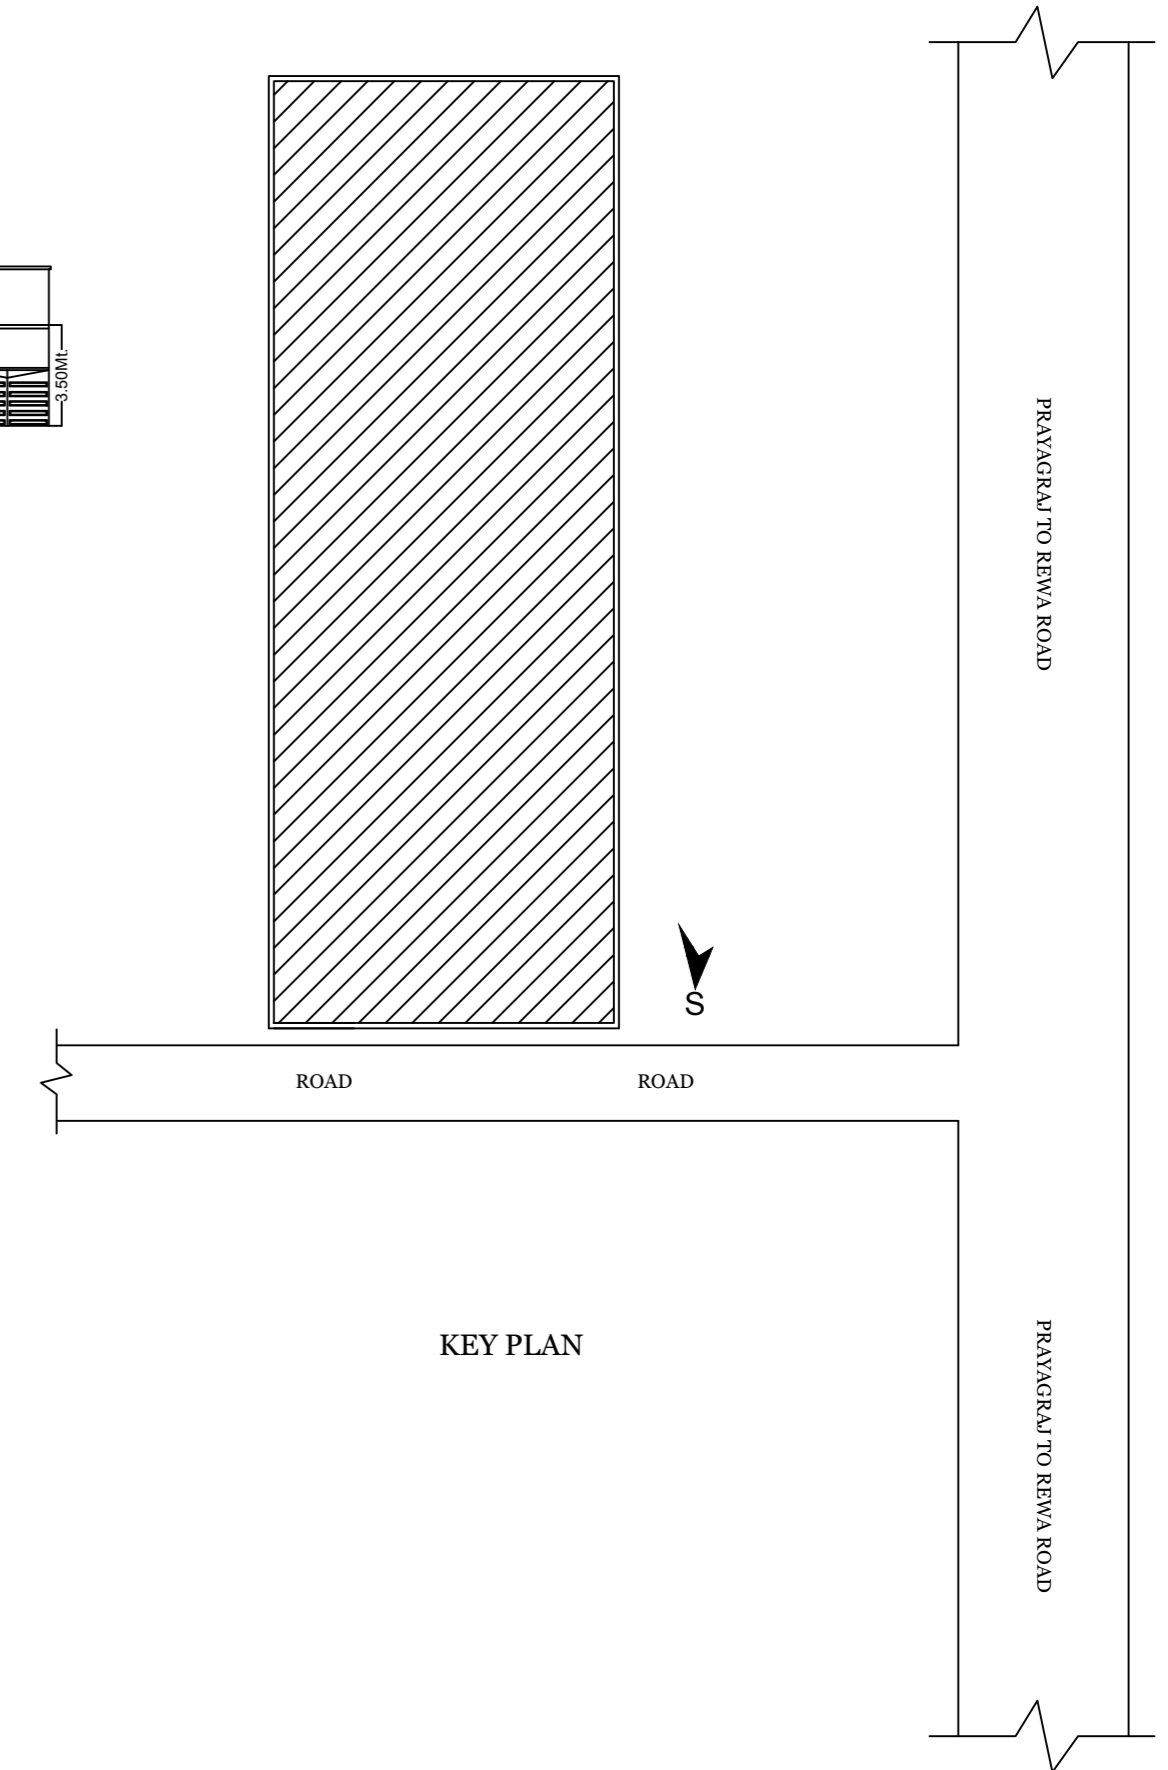

KEY PLAN

D&S Engineerings.

Consulting Engineers & Contractors

Address : 60-B, Thornhill Road, Civil Lines,
Prayagraj, 211001
Contact : +91 8765521715; 8299310902
Email : dnsengineerings@gmail.com

Regd No. (IEI): AM1980125
Regd No. (UPDA): 26042021

JYOTI INSTITUTE OF PHARMACY
DANDI, DABHAON, REEWA ROAD, PRAYAGRAJ



DOOR WINDOW SCHEDULE

DOOR	1.05 X 2.40
WINDOW	1.20 X 1.50
VENT	0.90 X 0.90

TOTAL PLOT AREA 2377.60 SQMt.
GROUND FLOOR COVERED 1689.57 SQMt.

SIGNATURE OF ENGINEER :-

SIGNATURE OF AUTHORITY:-