




GROUND FLOOR PLAN (BLOCK A)

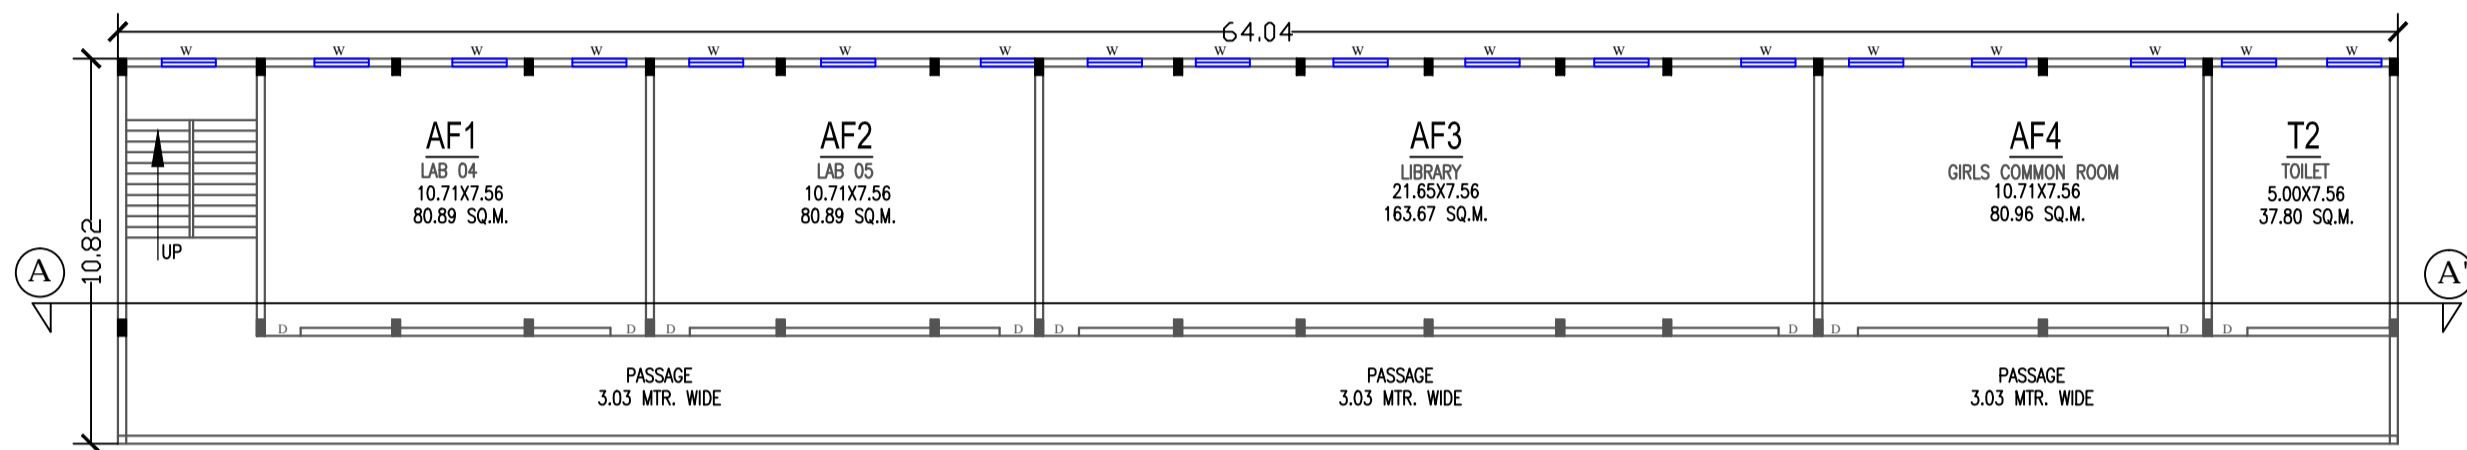


FIRST FLOOR PLAN (BLOCK A)

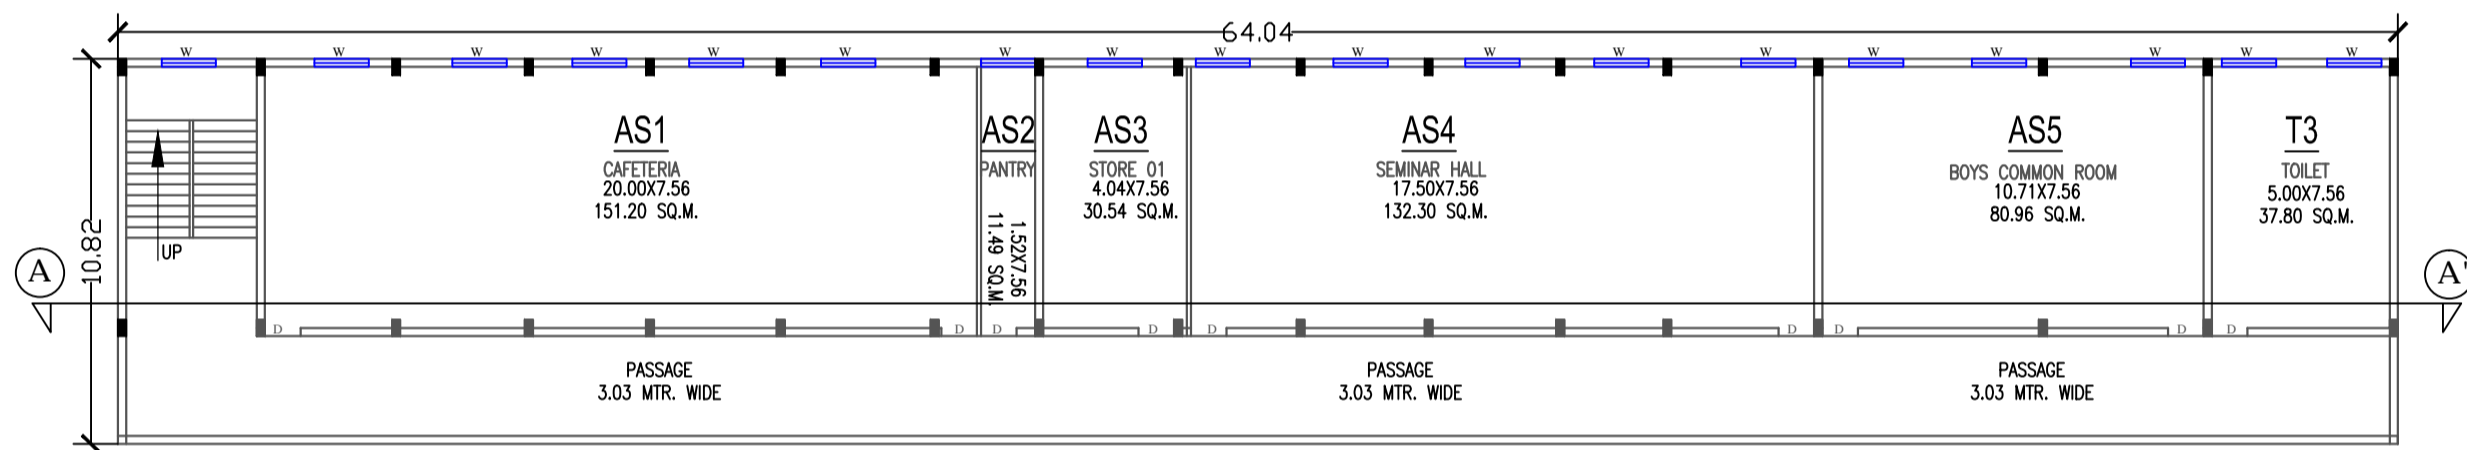


SECOND FLOOR PLAN (BLOCK A)

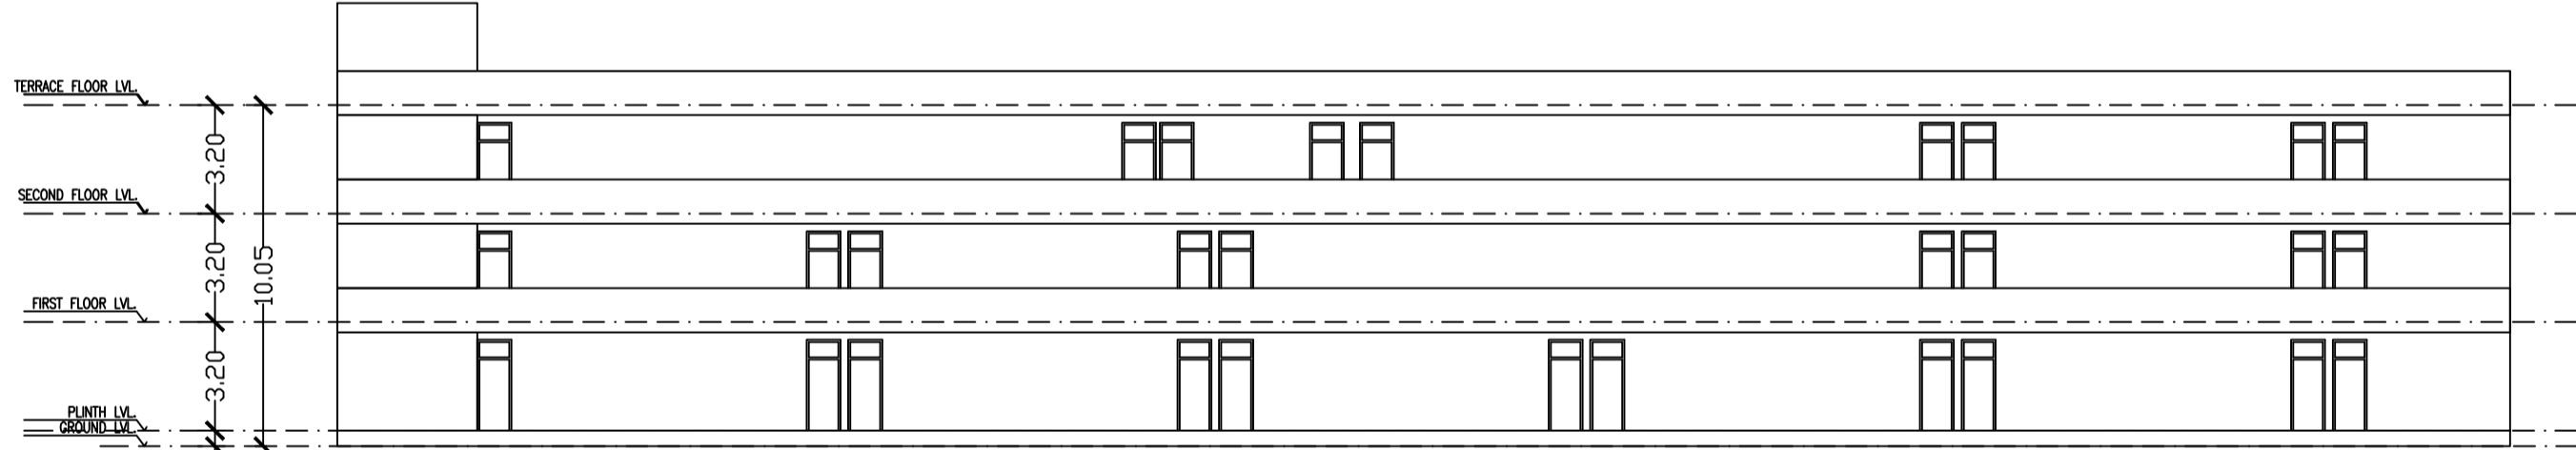


FRONT ELEVATION (BLOCK A)

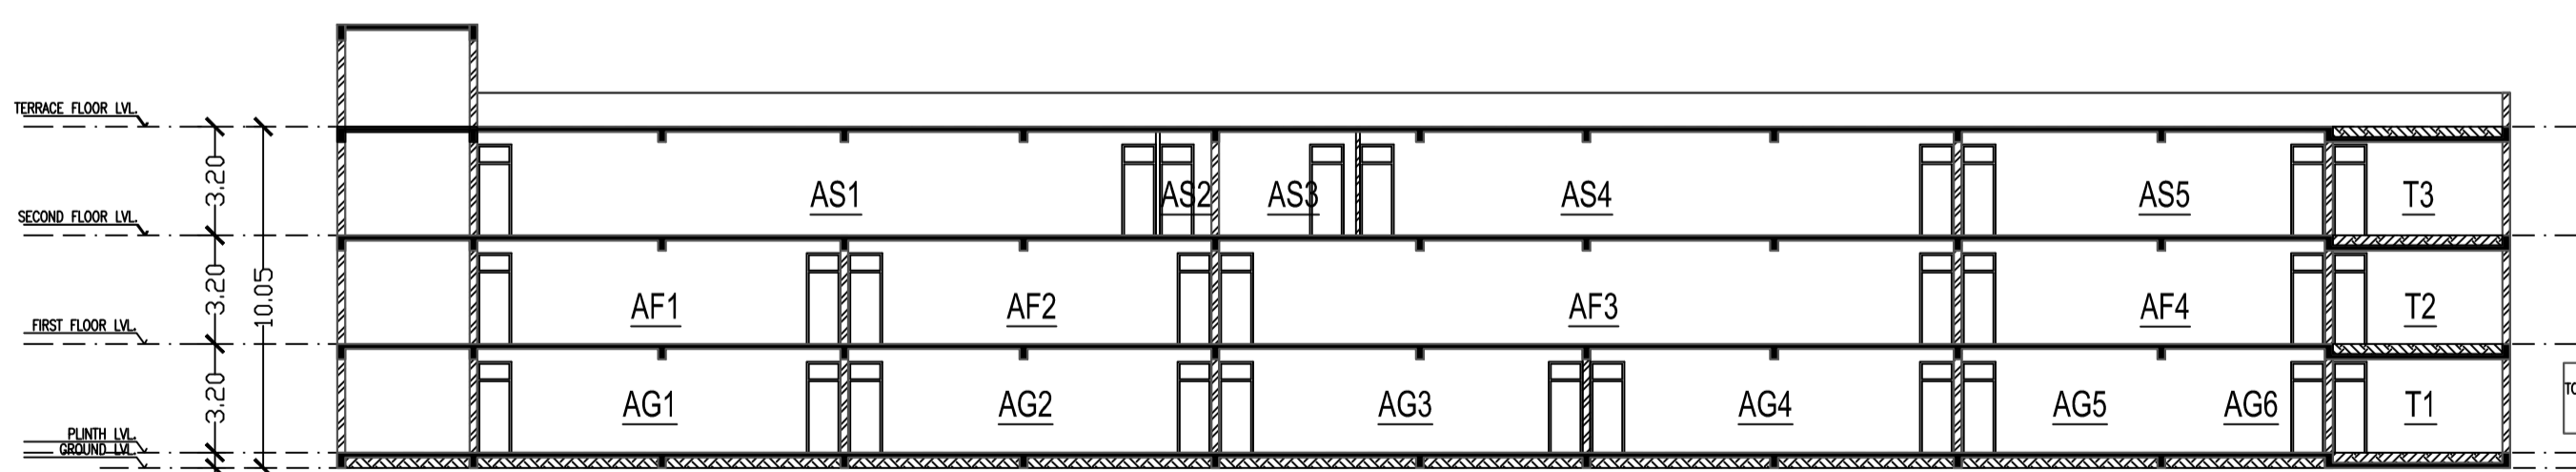


SECTION AA' (BLOCK A)

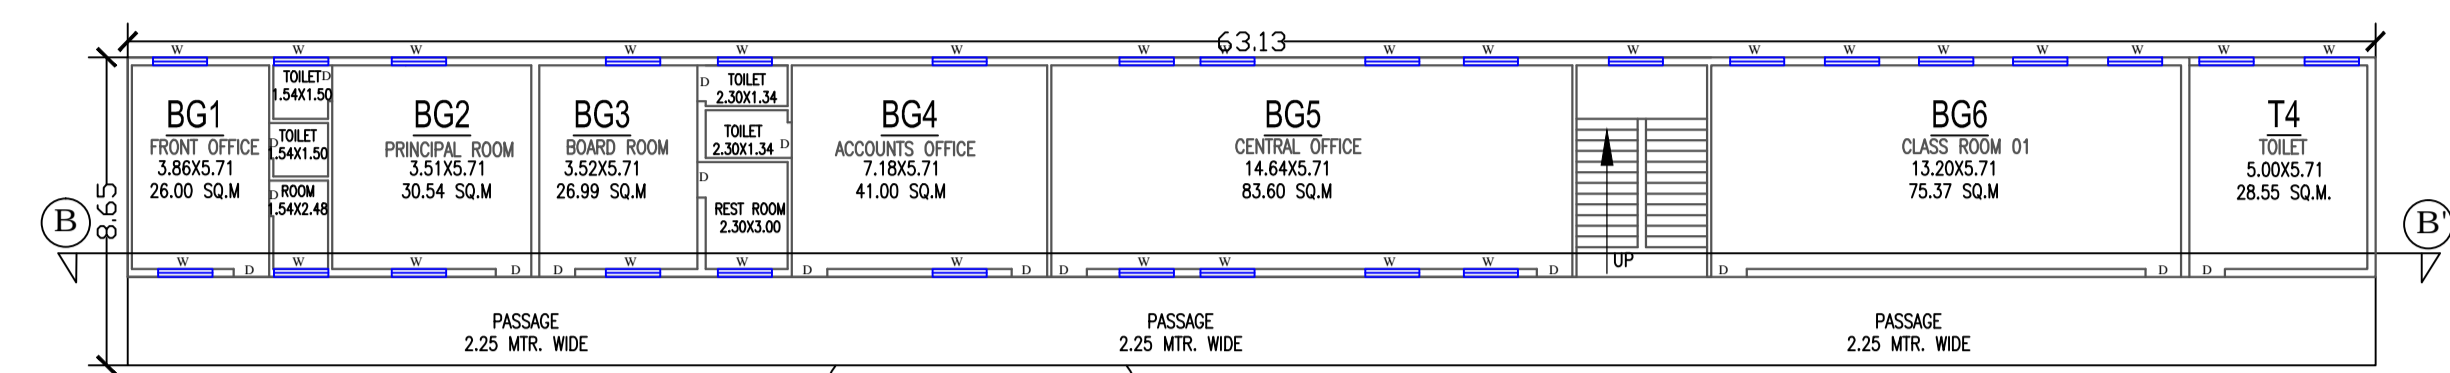


GROUND FLOOR PLAN (BLOCK B)

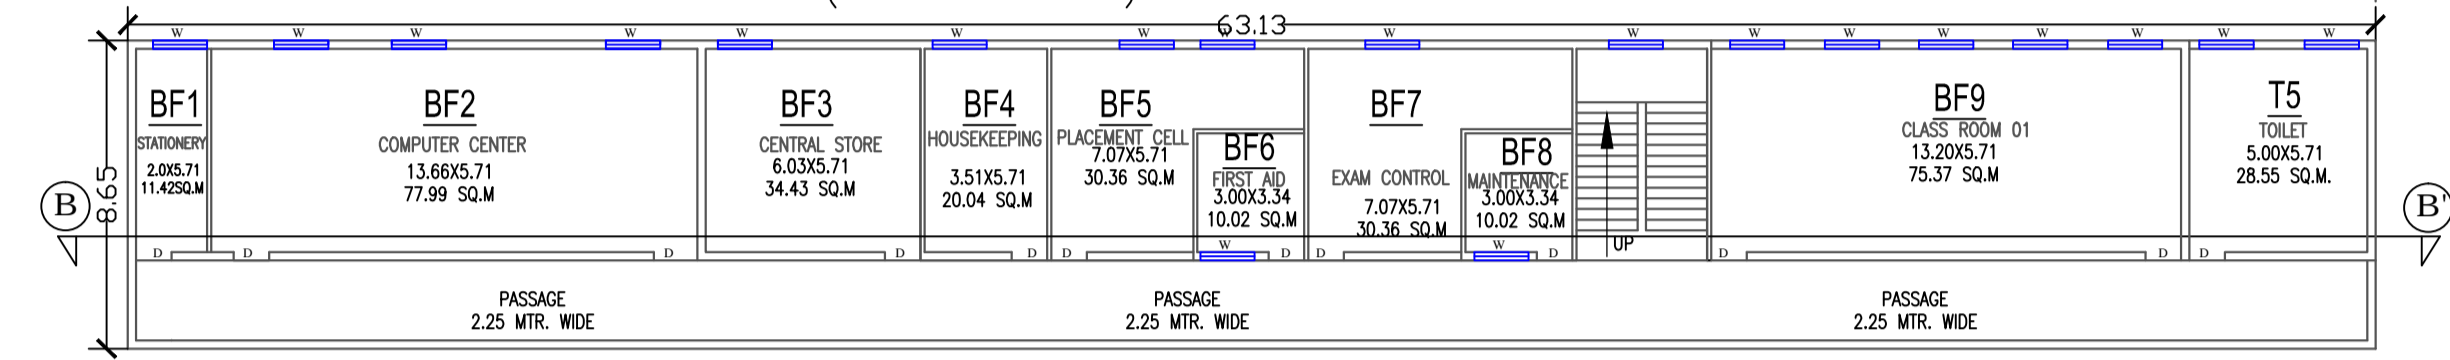


FIRST FLOOR PLAN (BLOCK B)

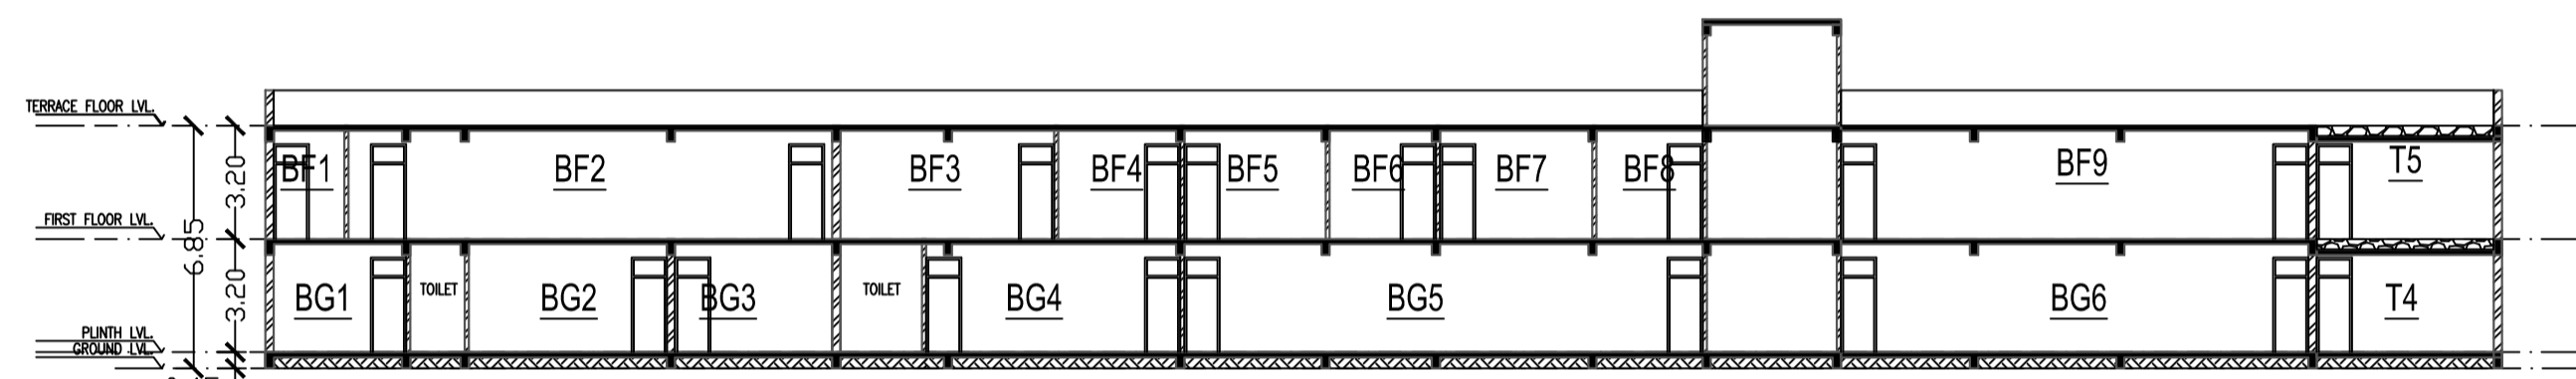

SECTION BB' (BLOCK B)





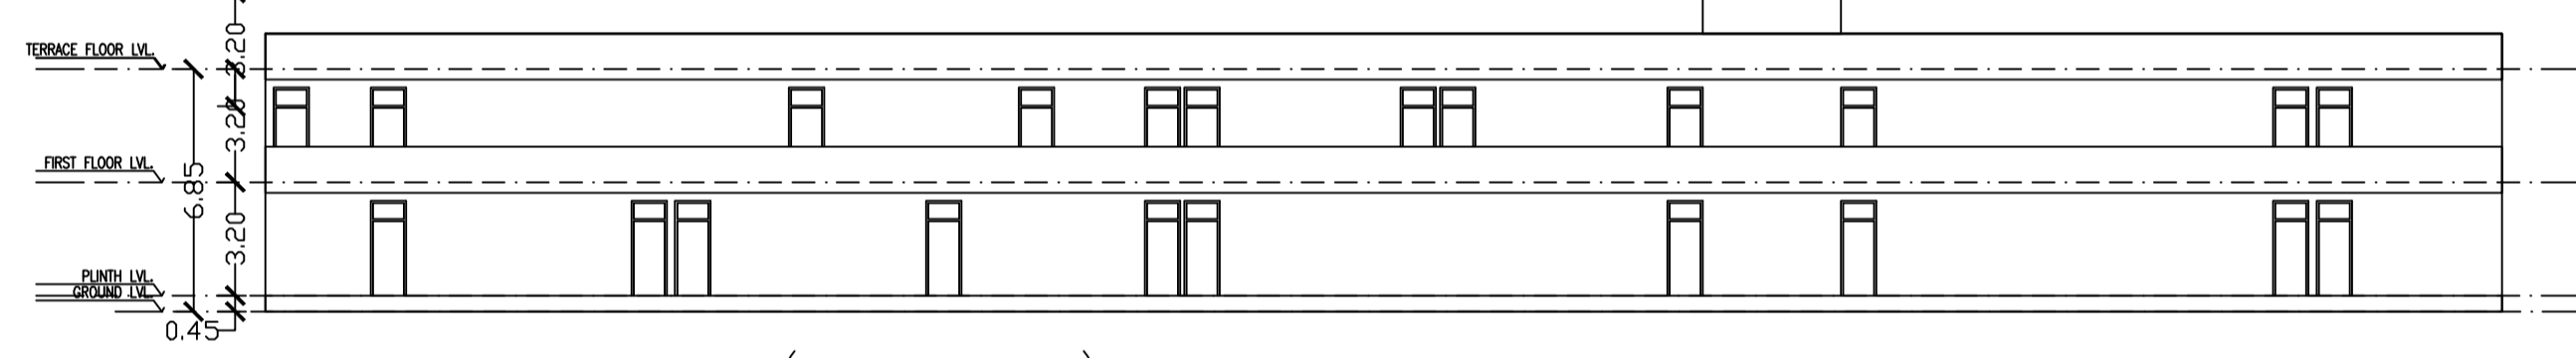


FRONT ELEVATION (BLOCK B)

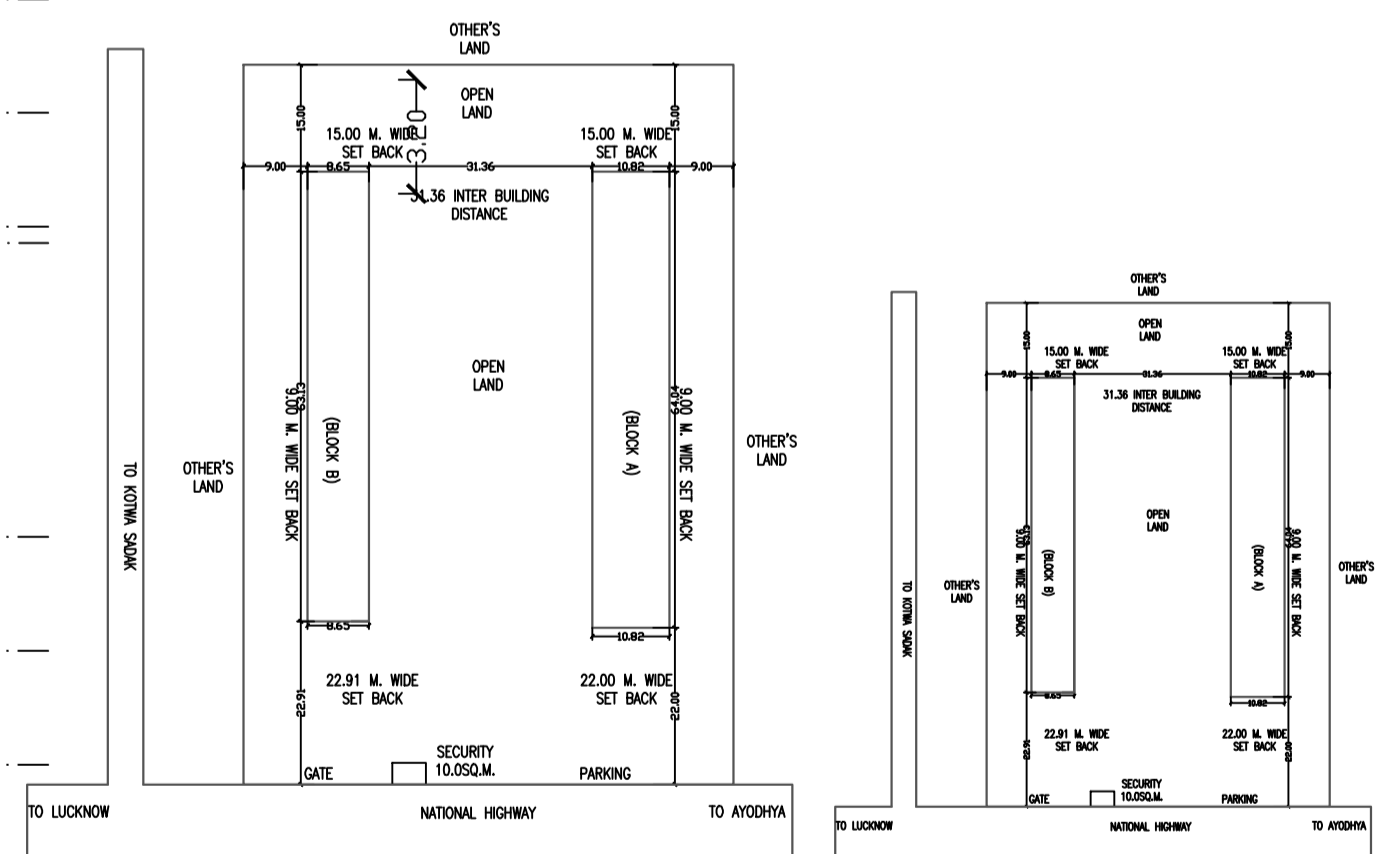

SITE PLAN 1:1000

LOCATION PLAN N.T.S

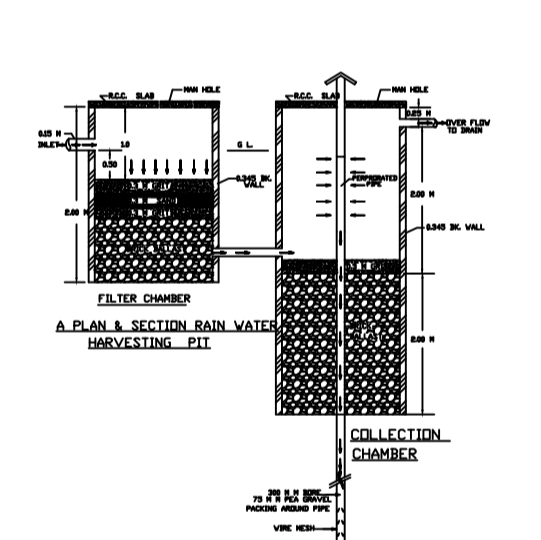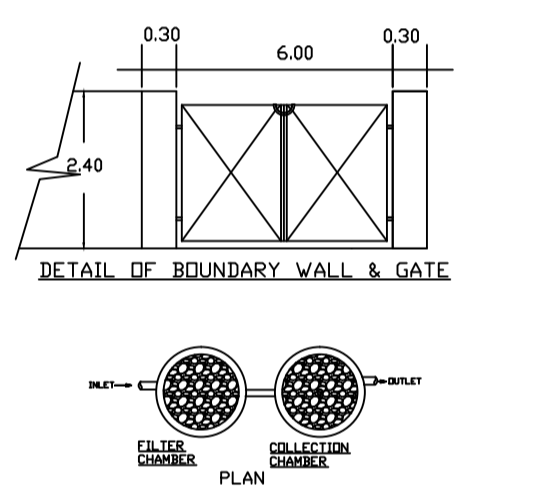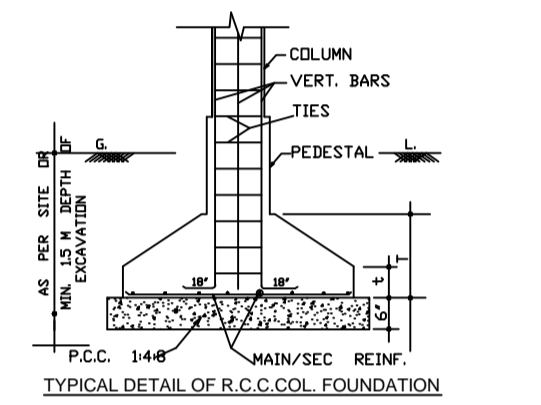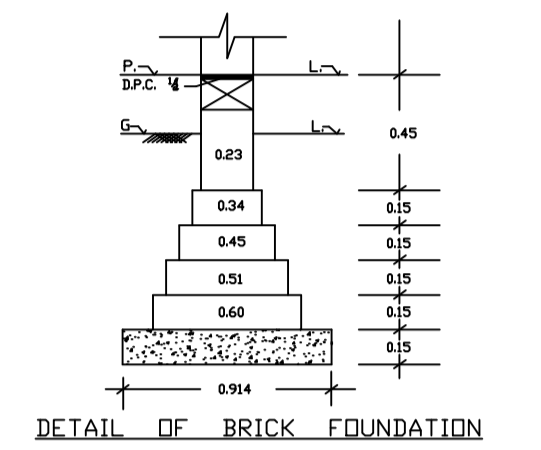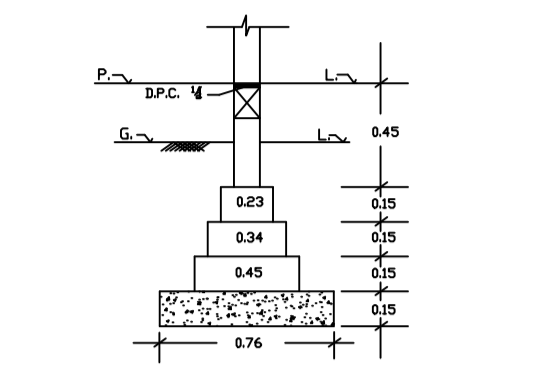

AREA STATEMENT OF BUILDING BLOCK A, B	
PARTICULARS BLOCK A	AREA IN SQ.M.
TOTAL CARPET AREA	1455.11
TOTAL COVERED AREA GROUND FLOOR	692.91
TOTAL COVERED AREA FIRST FLOOR	692.91
TOTAL COVERED AREA SECOND FLOOR	692.91
TOTAL COVERED AREA	2078.73
ACCESS AND CIRCULATION AREA	623.62
PARTICULARS BLOCK B	
AREA IN SQ.M.	
TOTAL CARPET AREA	764.40
TOTAL COVERED AREA GROUND FLOOR	546.00
TOTAL COVERED AREA FIRST FLOOR	546.00
TOTAL COVERED AREA	1092.00
ACCESS AND CIRCULATION AREA	327.60
PARTICULARS ALL BLOCKS	
AREA IN SQ.M.	
TOTAL CARPET AREA	2219.51
TOTAL COVERED AREA GROUND FLOOR	1238.91
TOTAL COVERED AREA FIRST FLOOR	1238.91
TOTAL COVERED AREA SECOND FLOOR	692.91
TOTAL COVERED AREA	3170.73
ACCESS AND CIRCULATION AREA	951.22
TOTAL LAND AREA	8312.00
PERMISSIBLE F.A.R	2.000
PROPOSED F.A.R	0.381

PROPOSED PHARMACY COLLEGE
OF JANKI PRASAD VERMA MEMORIAL SHIKSHAN SANSTHAN
KOTWA SADAK BARABANKI U.P.

PROJECT NAME :- DURGA PHARMACY COLLEGE
VILLAGE - KOTAWA , PARGANA- SURYAPUR , TEHSIL RAMSANEHIGHAT
DISTRICT - BARABANKI GATA NO :- 78,79,94

AUTHORITY	OWNER SIGN	ARCHITECT'S SIGN
-----------	------------	------------------