

## निरीक्षण रिपोर्ट

प्रबन्धक, अम्बिका राम देवी कॉलेज ऑफ फार्मेसी, गाटा संख्या - 301, ग्राम - रमना तौफीर, तहसील - हरैया, जनपद - बस्ती के प्रार्थना पत्र दिनांक 10.05.2022 के क्रम में विद्यालय भवन पूर्ण होने के सम्बन्ध में जाँच की गई है।

जिसका विवरण निम्न है:-

अम्बिका राम देवी कालेज ऑफ फार्मेसी, गाटा संख्या - 301, ग्राम-रमना तौफीर, तहसील - हरैया, जनपद - बस्ती।

उक्त विद्यालय को स्थलीय निरीक्षण किया गया विद्यालय भवन पूर्णरूप से शासनादेश/पी.सी.आई./ बी.टी.इ. के मानक अनुसार निर्मित है। आख्या सूचनार्थ एवं आवश्यक कार्यवाही हेतु प्रेषित।

अधिशायी अभियन्ता  
जिला ग्राम विकास अभिकरण  
बस्ती।

कार्यालय जिला ग्राम विकास अभिकरण बस्ती।


पत्रांक 22501 /2022-23 दिनांक - 24.05.2022


प्रतिलिपि -

1- प्रबन्धक, अम्बिका राम देवी कालेज ऑफ फार्मेसी, गाटा संख्या - 301, ग्राम - रमना तौफीर तहसील हरैया, जनपद- बस्ती।

विद्यालय भवन मानक अङ्कुरण निर्मित है।

Counter Sign


  
B. D. O.  
Dubaulia (Basti)

  
अधिशायी अभियन्ता  
जिला ग्राम विकास अभिकरण  
बस्ती।

  
Ambika Ram Devi College of Pharmacy  
Ranna Taufir Harriya-Basti-272128 (U.P.)

AMBIKA RAM DEVI DEGREE COLLEGE SAMITI

  
MANAGER

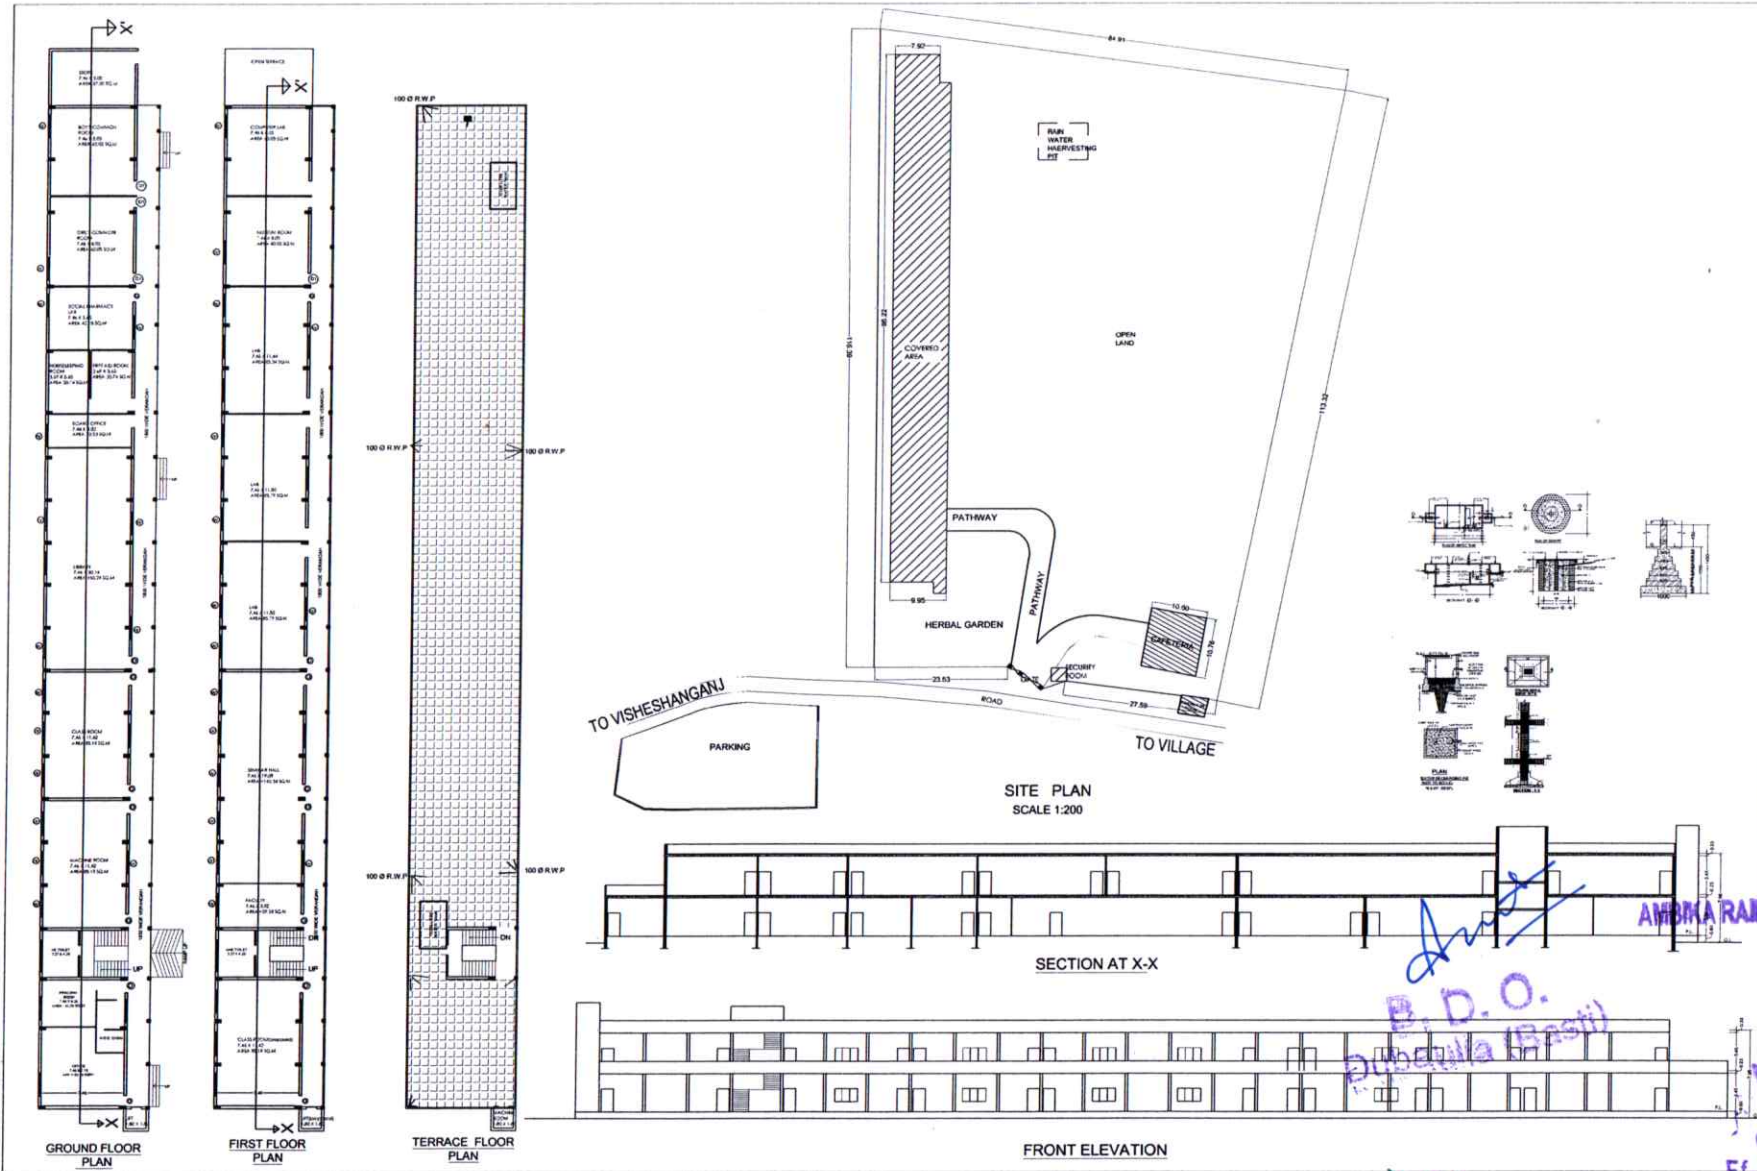

OWNER- AMBIKA RAM DEVI DEGREE COLLEGE SAMITI	
SITUATION - PLOT NO -301 VILLAGE RAMNA TAUFIR TEHSIL HARRIYA DISTT. BASTI, UP-272128.	
NAME OF PROGRAMME - DIPLOMA IN PHARMACY	
NAME OF INSTITUTION - AMBIKA RAM DEVI COLLEGE OF PHARMACY.	
<b>AREA STATEMENT</b>	
1.TOTAL PLOT AREA	10160 SQMT.
2.TOTAL COVD AREA ON G.F. -	951.41 SQMT
3.TOTAL COVD AREA ON F.F. -(existing)	788.62 SQMT
4.TOTAL COVD AREA ON F.F. -(proposed)	121.37 SQMT
5.TOTAL COVD AREA ON F.F. -(exist. & pro.)	909.99 SQMT
6.MUMTY & MACHINE ROOM AREA -	35.17 SQ MT
7. AREA OF CAFETERIA G.F. -	107.60 SQMT
8. AREA OF CAFETERIA F.F. -	79.50 SQMT
9.TOTAL COVERED AREA ALL FLOORS	= 2083.67 SQ MT
10. GROUND COVERAGE	- 10.42 %
11. ACHIEVED FAR	= 0.205
PERMISSIBLE GROUND COVERED AREA = 35%	
PERMISSIBLE FAR 2	
SCALE 1:100, 1:200	
DATE	
SIGN.OF OWNER'S  <b>AMBIKA RAM DEVI DEGREE COLLEGE SAMITI</b> <i>(Signature)</i> MANAGER	
SIGN.OF ARCHITECTS  <b>VIVEK K SAXENA</b> Architect CANo.-CA/2000/25857 Ff-133, 134, Palika, Lucknow Cell:9415104108	

Principal  
Ambika Ram Devi College of Pharmacy  
Ramna Taufir Harriya-Basti-272128 (U.P.)