



FRONT ELEVATION  
Scale - 1:200




FIRST FLOOR PLAN  
BLOCK - A  
Scale - 1:200

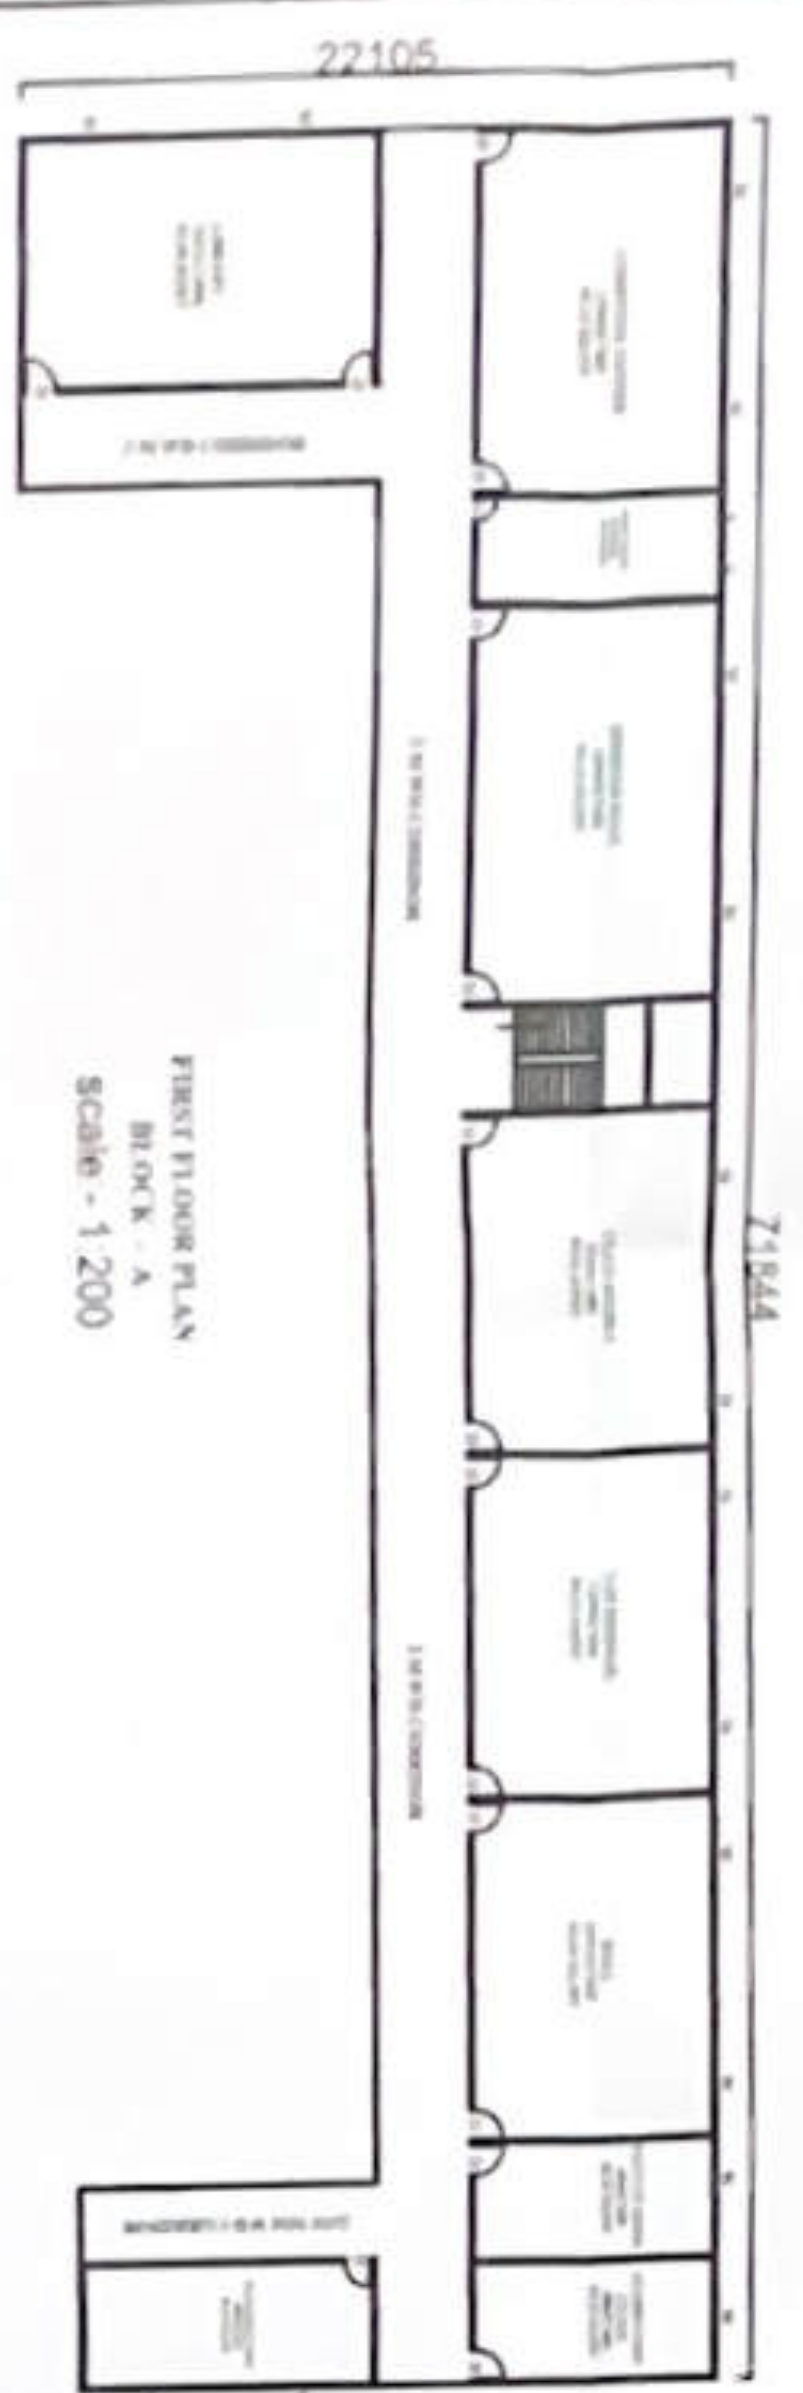


GROUND FLOOR PLAN  
BLOCK - A  
Scale - 1:200

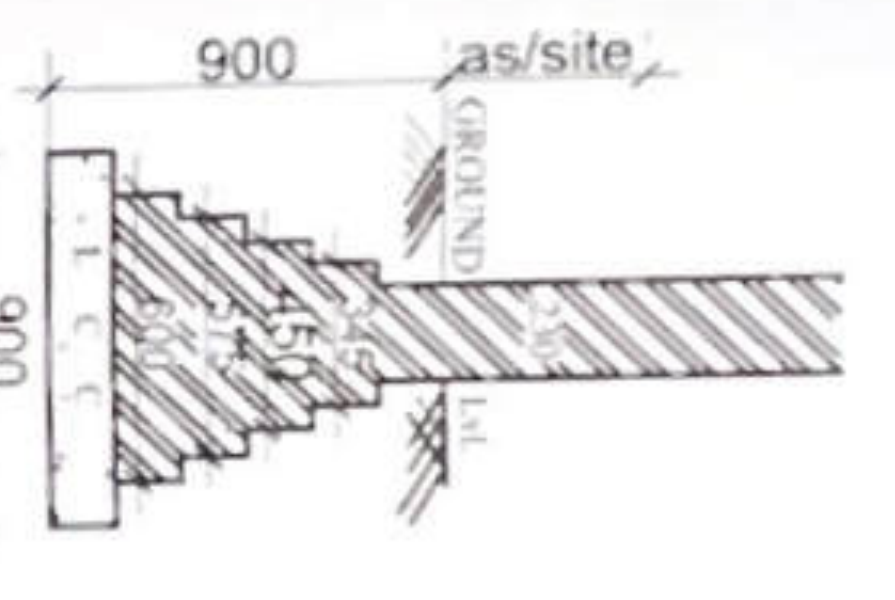


FOUNDATION DETAIL  
230 MM THICK WALL  
SCALE

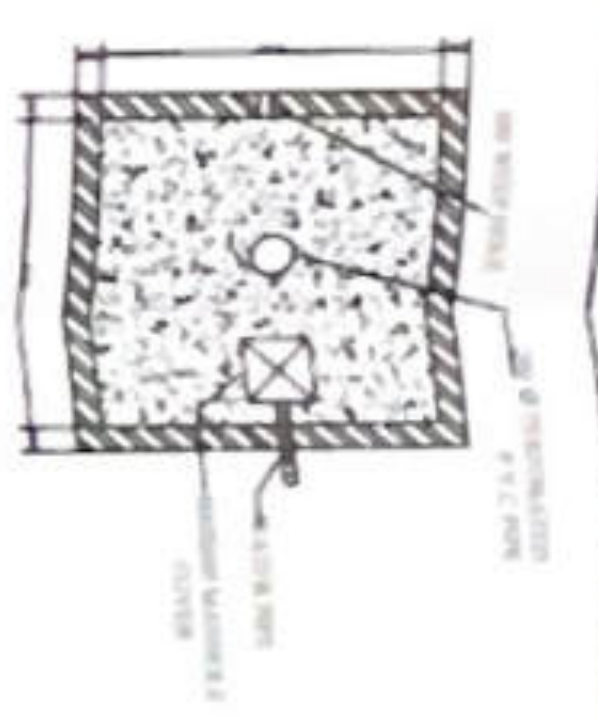

WATER  
PROOFING PLAN  
NOT TO SCALE

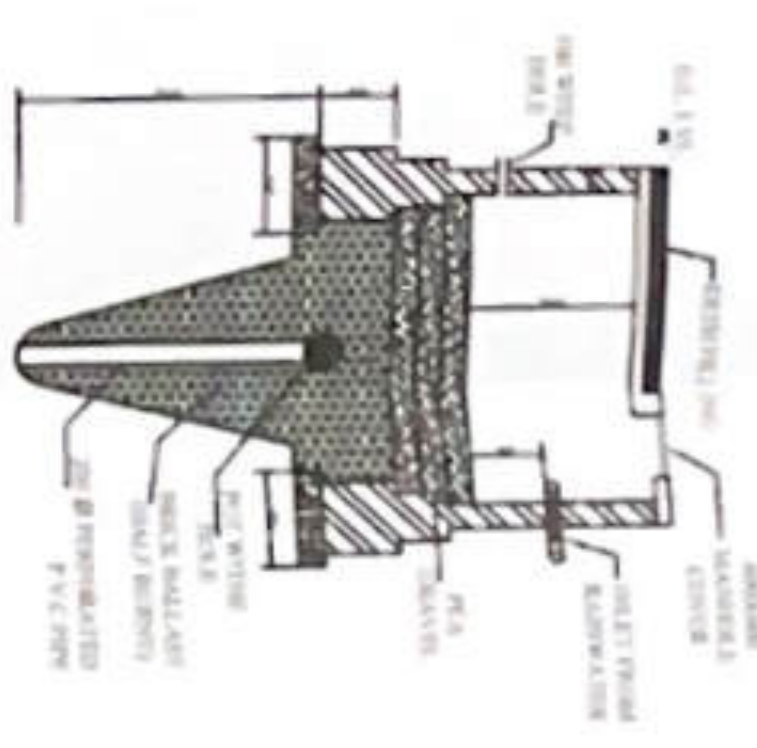


SECTION

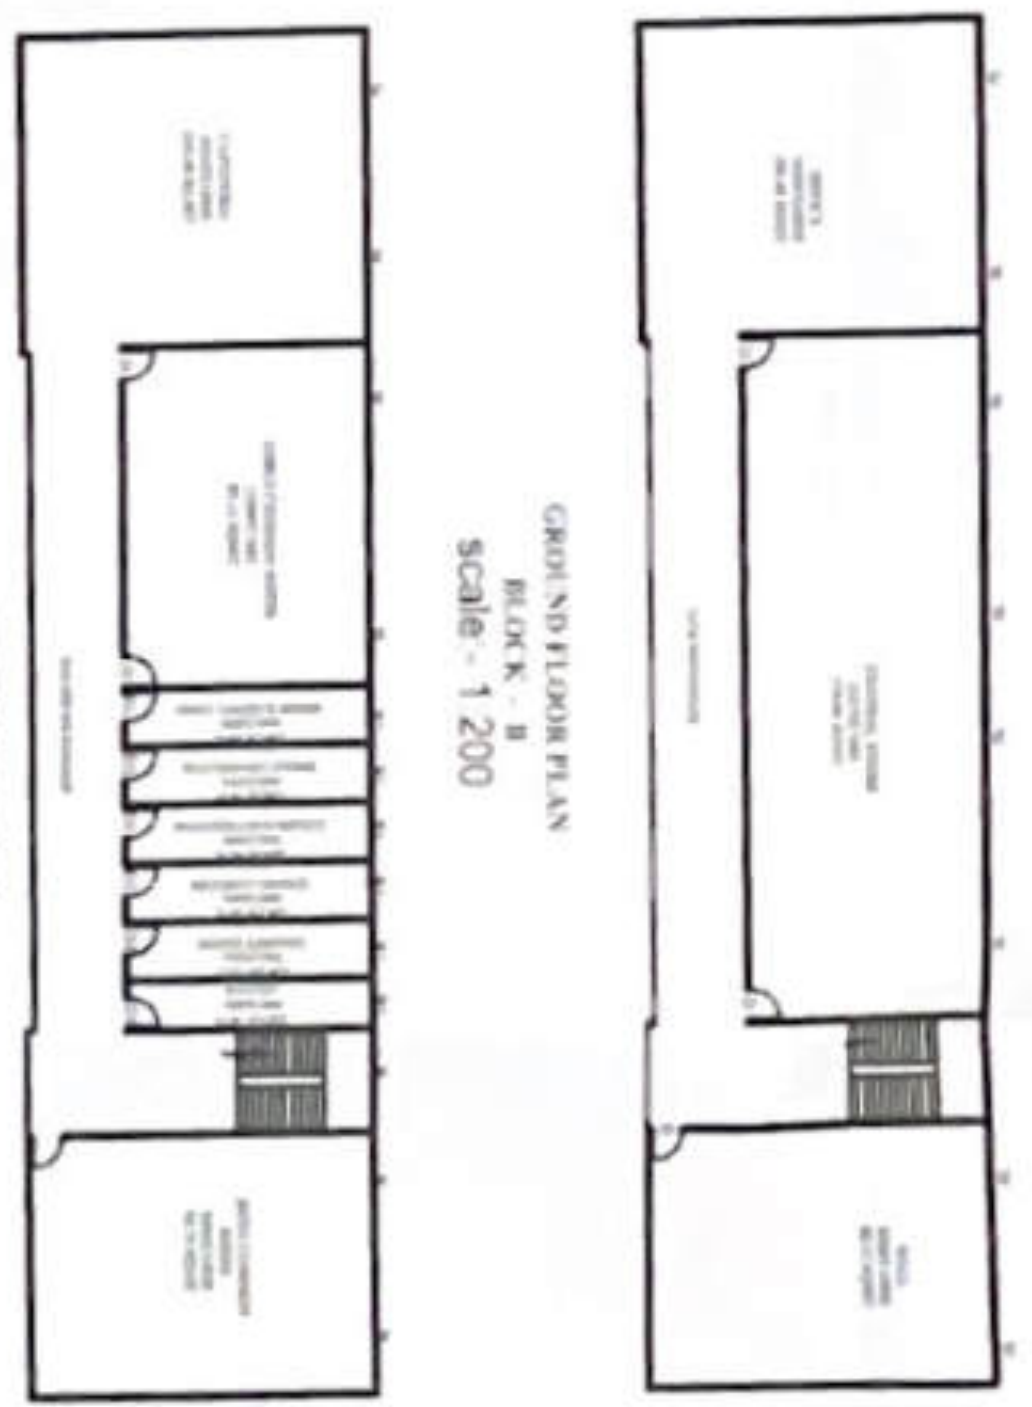

GROUND FLOOR PLAN  
BLOCK - B  
Scale - 1:200



SECTION - A-B  
Scale - 1:200

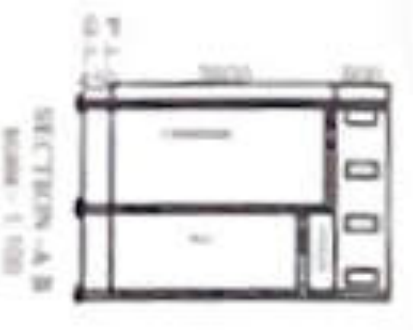

SECTION - A-B  
Scale - 1:200

EXISTING BUILDING OF DEENBANDHU  
COLLEGE OF PHARMACY VILL.  
TENWA POST MAHAUWAEER  
DIST. BASIHGATA NO. 168.157

AREA STATEMENT	
PLOT AREA	= 8100.00 SQ. M
COVID AREA ON G.F. (BLOCK A)	= 968.52 SQ. M
COVID AREA ON F.F. (BLOCK A)	= 968.52 SQ. M
MUMMITY AREA (BLOCK A)	= 36.52 SQ. M
COVID AREA ON G.F. (BLOCK B)	= 468.96 SQ. M
COVID AREA ON F.F. (BLOCK B)	= 468.96 SQ. M
MUMMITY AREA (BLOCK B)	= 39.58 SQ. M
<b>TOTAL COVID AREA</b>	<b>= 2914.96 SQ. M</b>

AREA DETAILS OF FACULTY		
S.NO	TYPE OF ROOM	AREA (SQ. MT)
1	BOARD ROOM	20.00 SQ. MT
2	PRINCIPAL OFFICE	30.00 SQ. MT
3	PLACEMENT OFFICE	30.00 SQ. MT
4	FACULTY ROOM	56.00 SQ. MT
5	EVACUATION CONTROL OFFICE	34.00 SQ. MT
6	MAINTENANCE OFFICE	19.00 SQ. MT
7	CENTRAL STORE	462.00 SQ. MT
8	CLASS ROOM	59.00 SQ. MT
9	TUTORIAL ROOM	59.00 SQ. MT
10	LAB ROOM (1,2,3,4)	138.00 SQ. MT
11	COMPUTER CENTER	16.00 SQ. MT
12	SPRINKLER HALL	162.00 SQ. MT
13	LIBRARY	162.00 SQ. MT
14	MACHINE ROOM	162.00 SQ. MT
15	MUSIC ROOM	90.00 SQ. MT
16	BOYS COMMON ROOM	71.98 SQ. MT
17	BOYS TOILET	10.00 SQ. MT
18	HE TOILET	0.86 SQ. MT
19	SHR TOILET	10.00 SQ. MT
20	OFFICE	10.00 SQ. MT
21	SECURITY OFFICE	10.00 SQ. MT
22	BOAT SLEEPING	10.00 SQ. MT
23	PANTRY	10.00 SQ. MT
24	EASTERNIA	10.00 SQ. MT
25	FIRST AID ROOM	10.00 SQ. MT

SCHEDULE OF OPENINGS			
S.NO	TYPE	WIDTH	SILL LVL. LUNTEL LVL.
1	D	1200	0.00 2550
2	D-1	1000	0.00 2550
3	D-2	750	0.00 2550
4	W	2000	900 2550
5	W-1	1800	900 2550
6	W-2	1500	900 2550
7	V-1	900	2100 2550

NOTES:-  
ALL DIMENSION ARE IN MM

OWNER'S SIGN: *[Signature]*

ARCHITECT SIGN: *[Signature]*

ARCHITECT: *[Firm Name]*  
C.O.A. Reg. No. CA202728/138