




FRONT ELEVATION PLAN

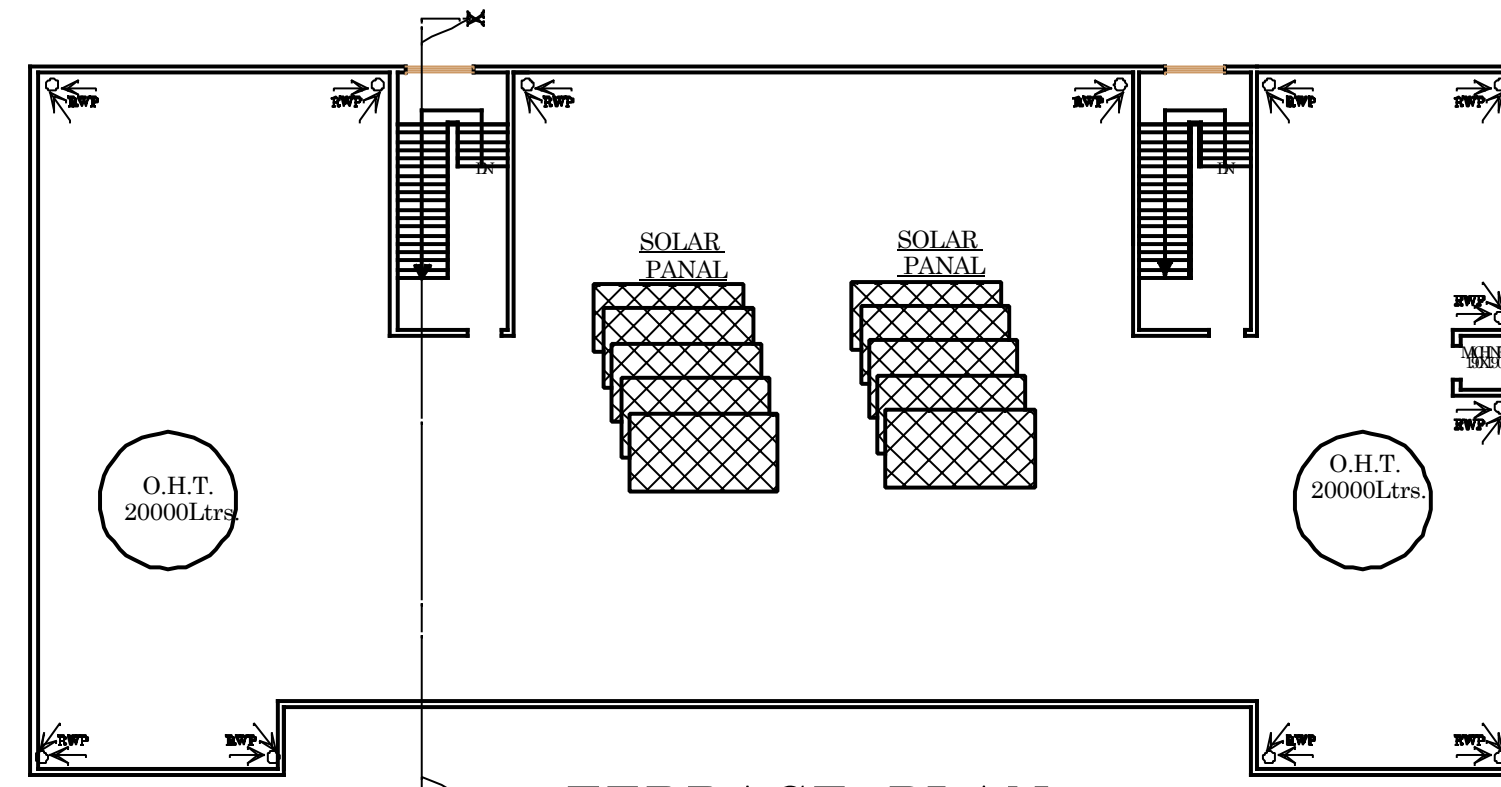


TERRACE PLAN

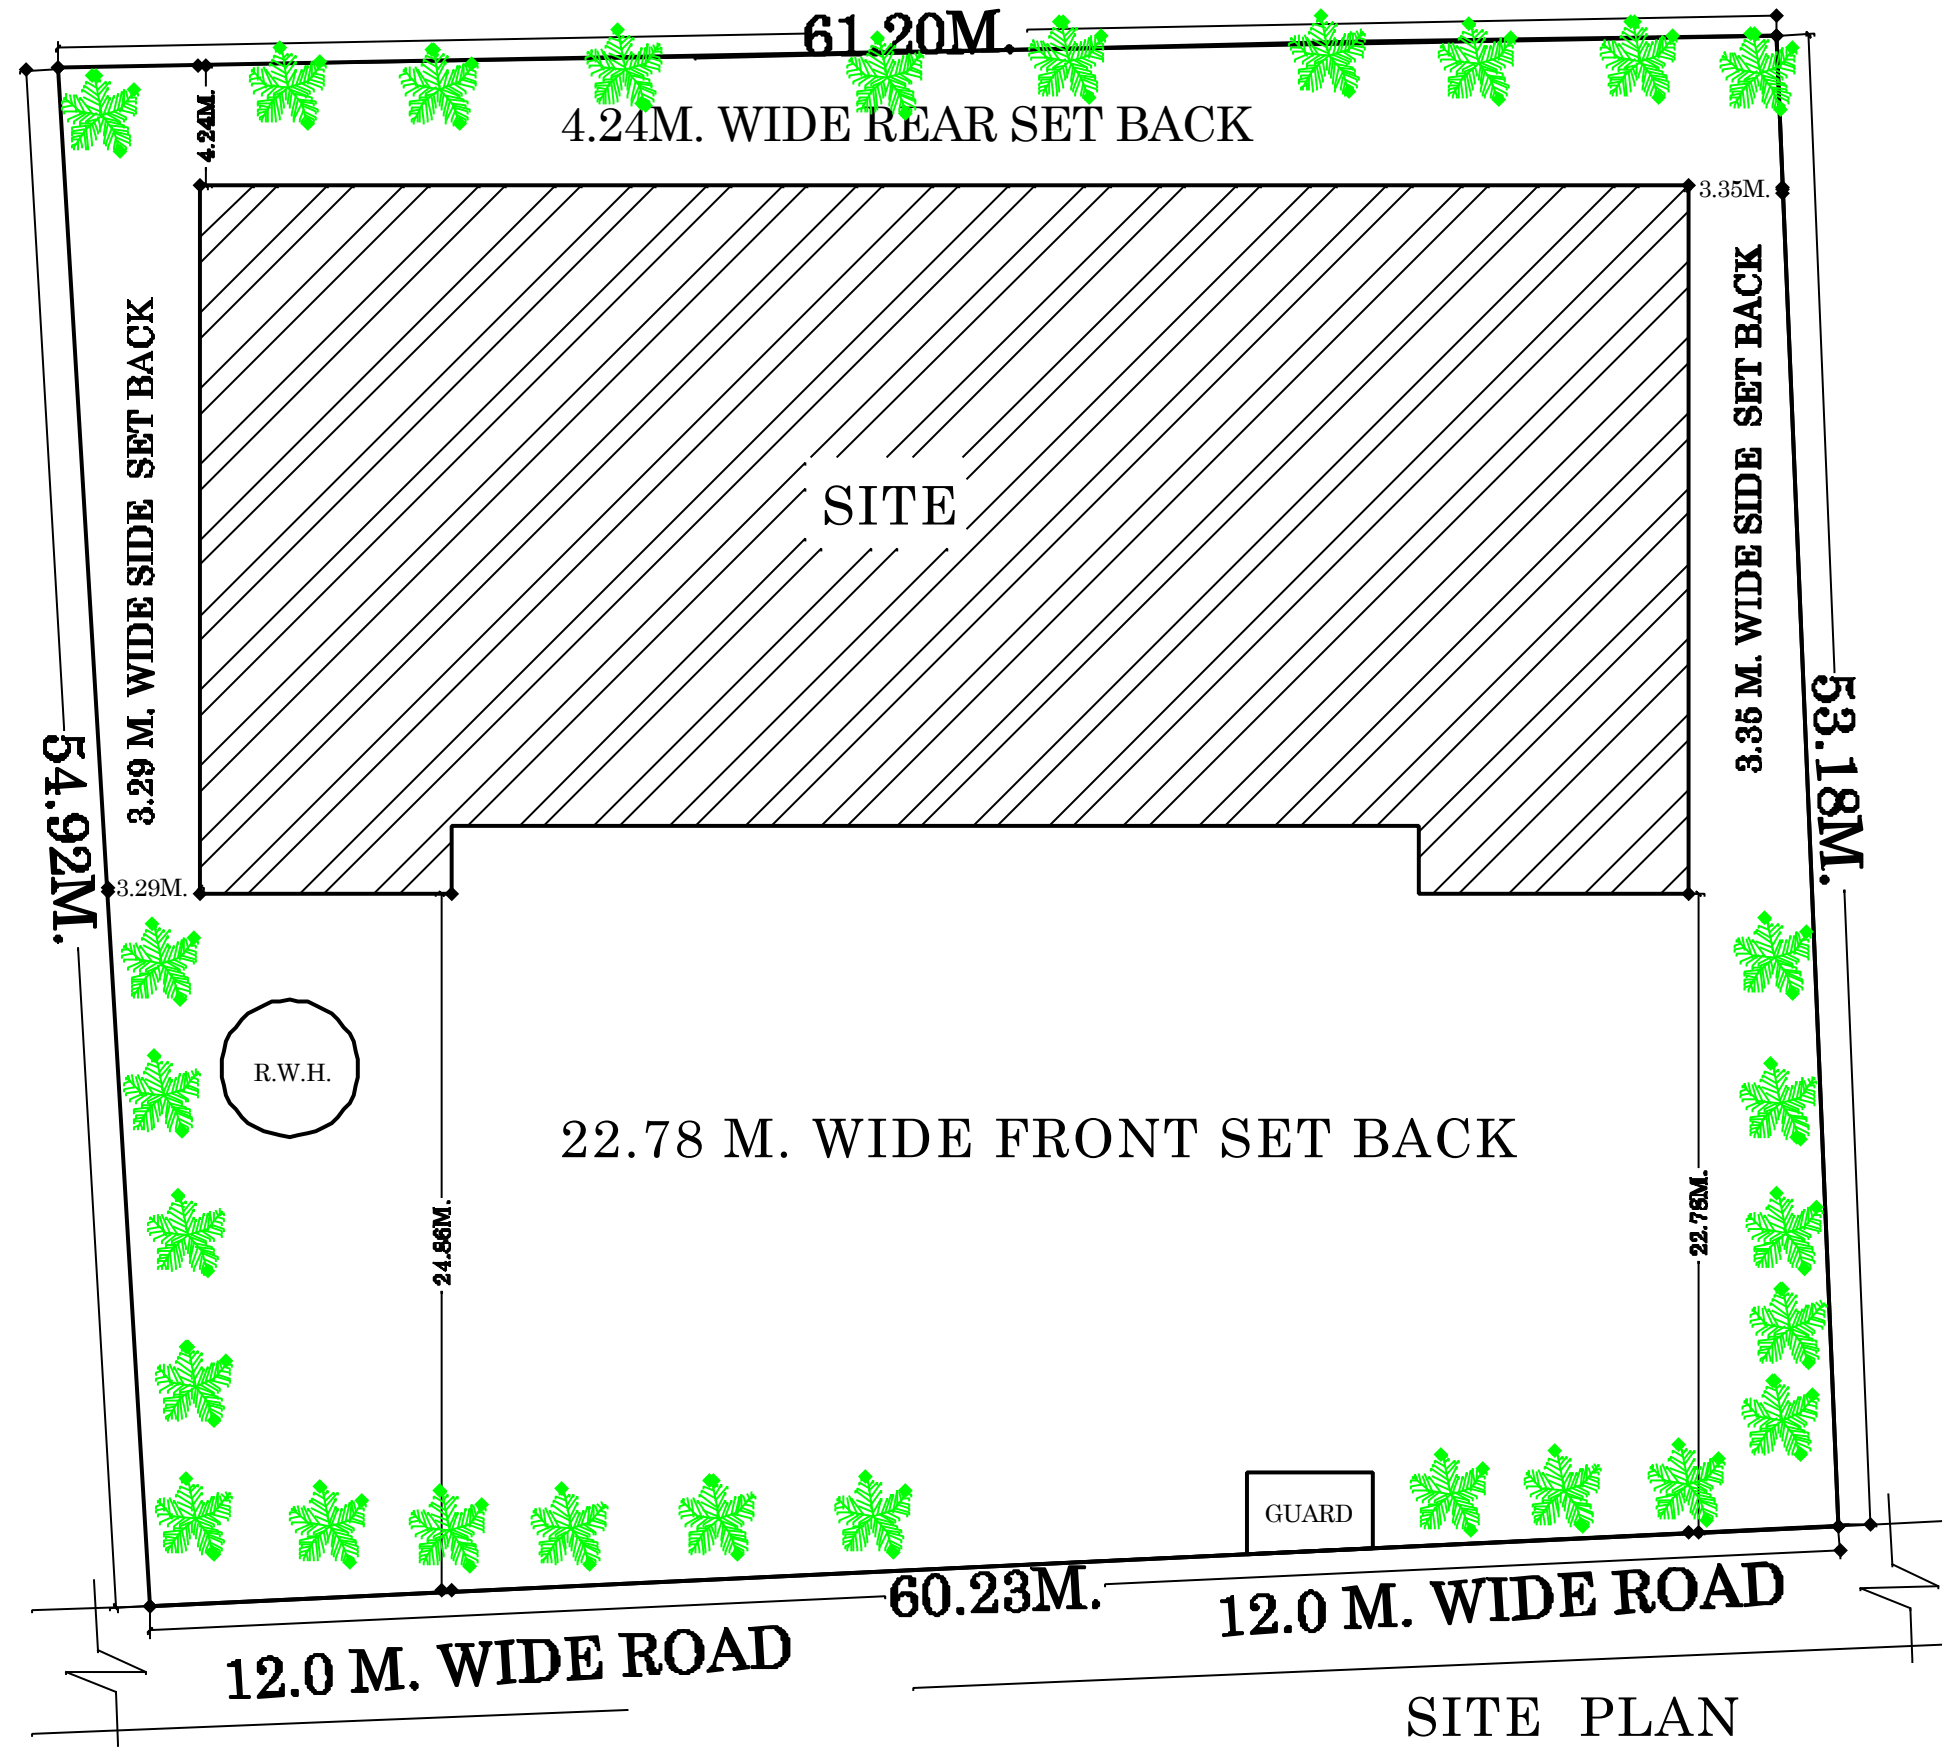


SITE PLAN

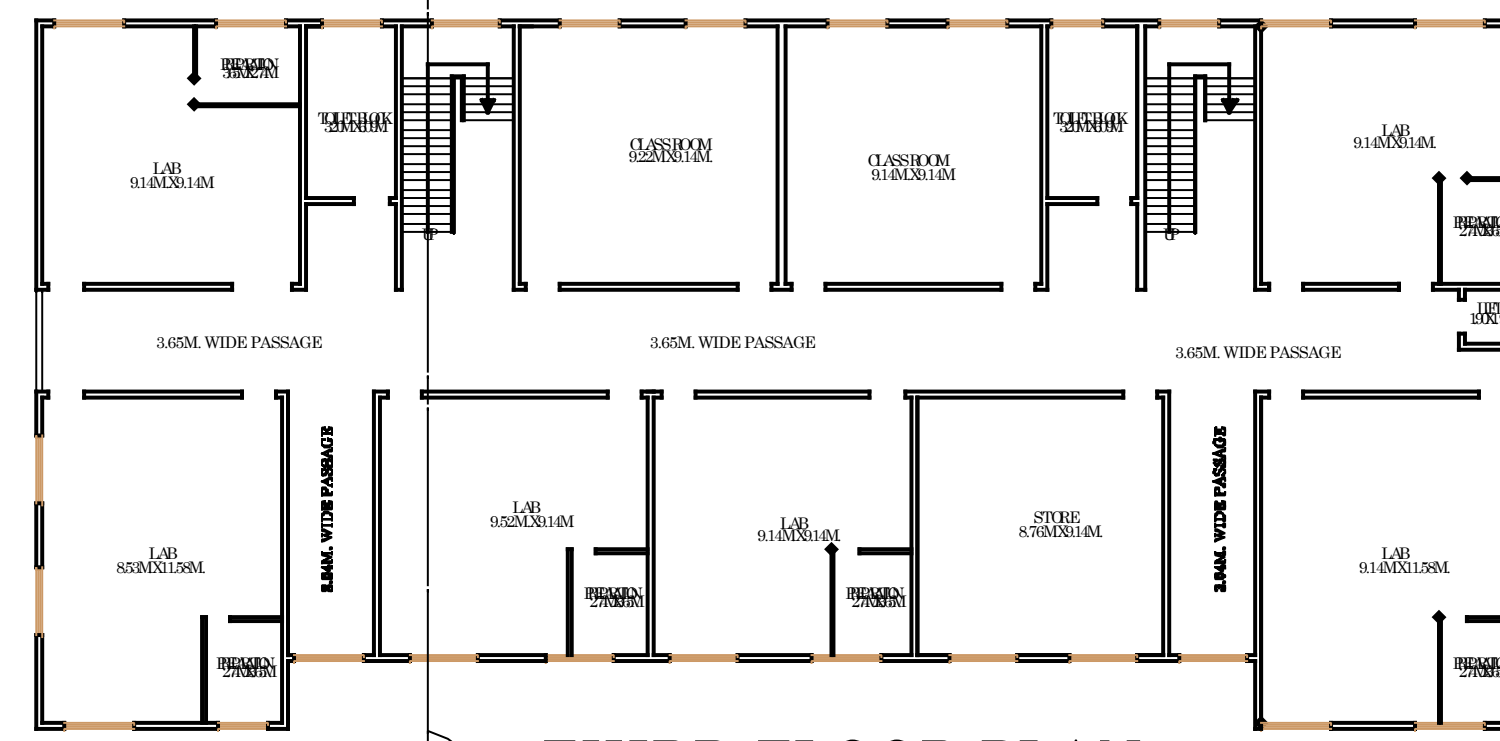


THIRD FLOOR PLAN

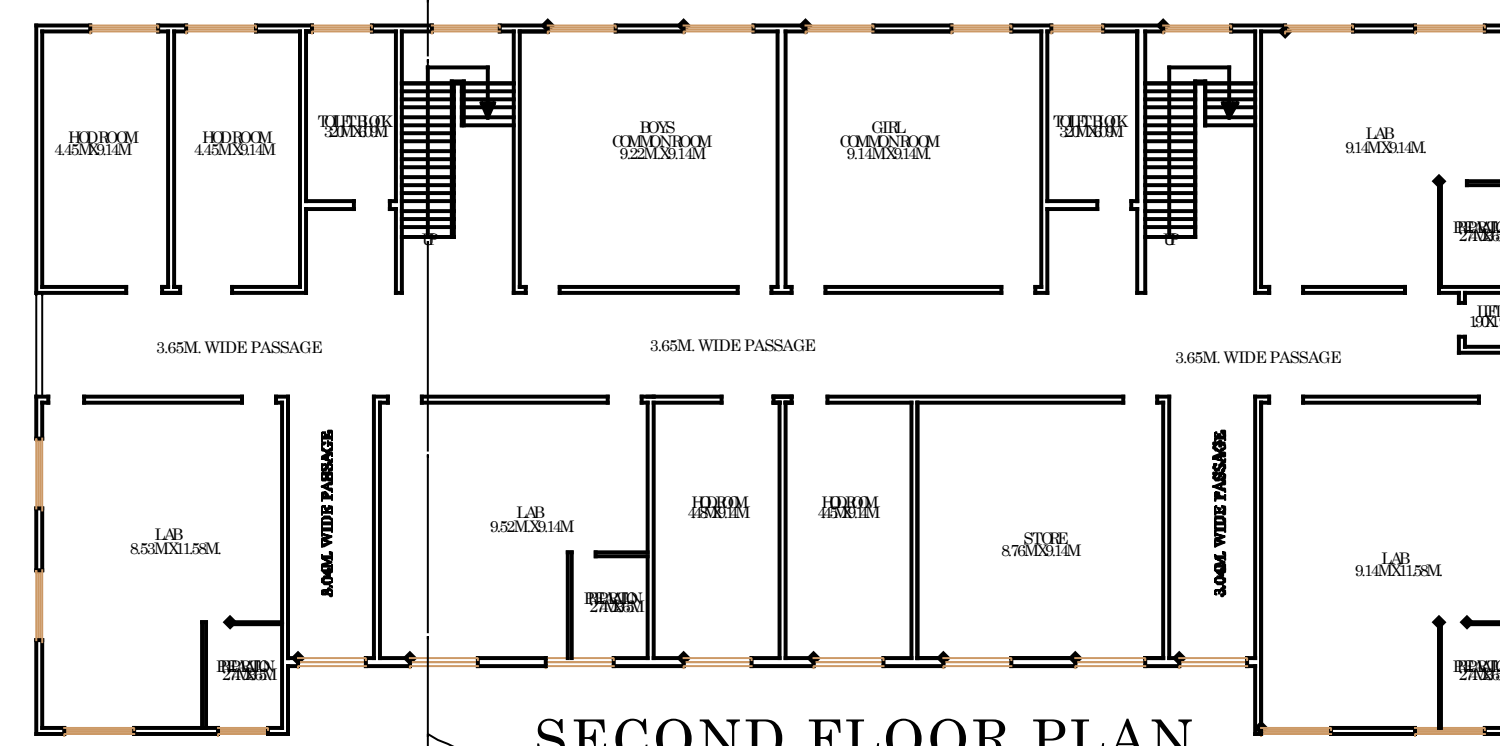


SECOND FLOOR PLAN

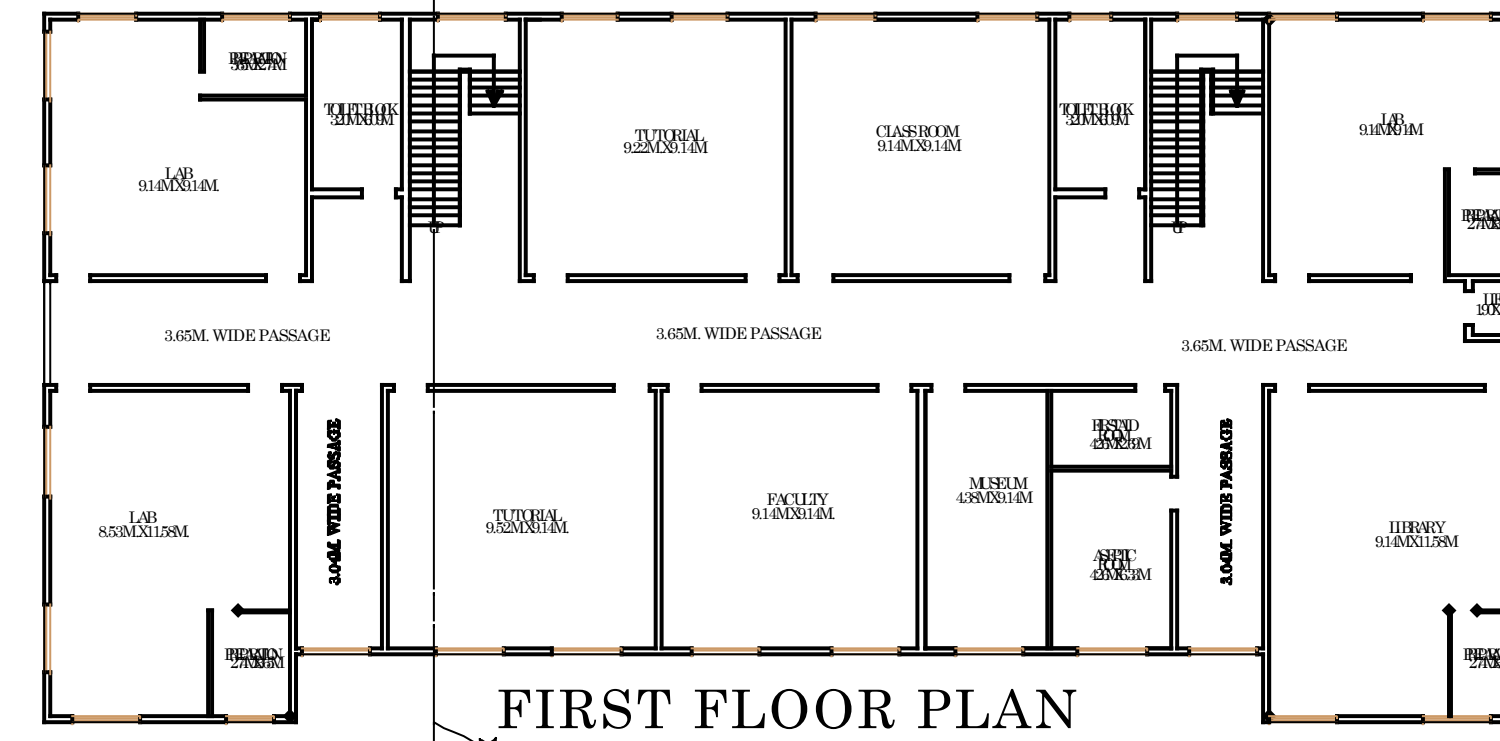


FIRST FLOOR PLAN

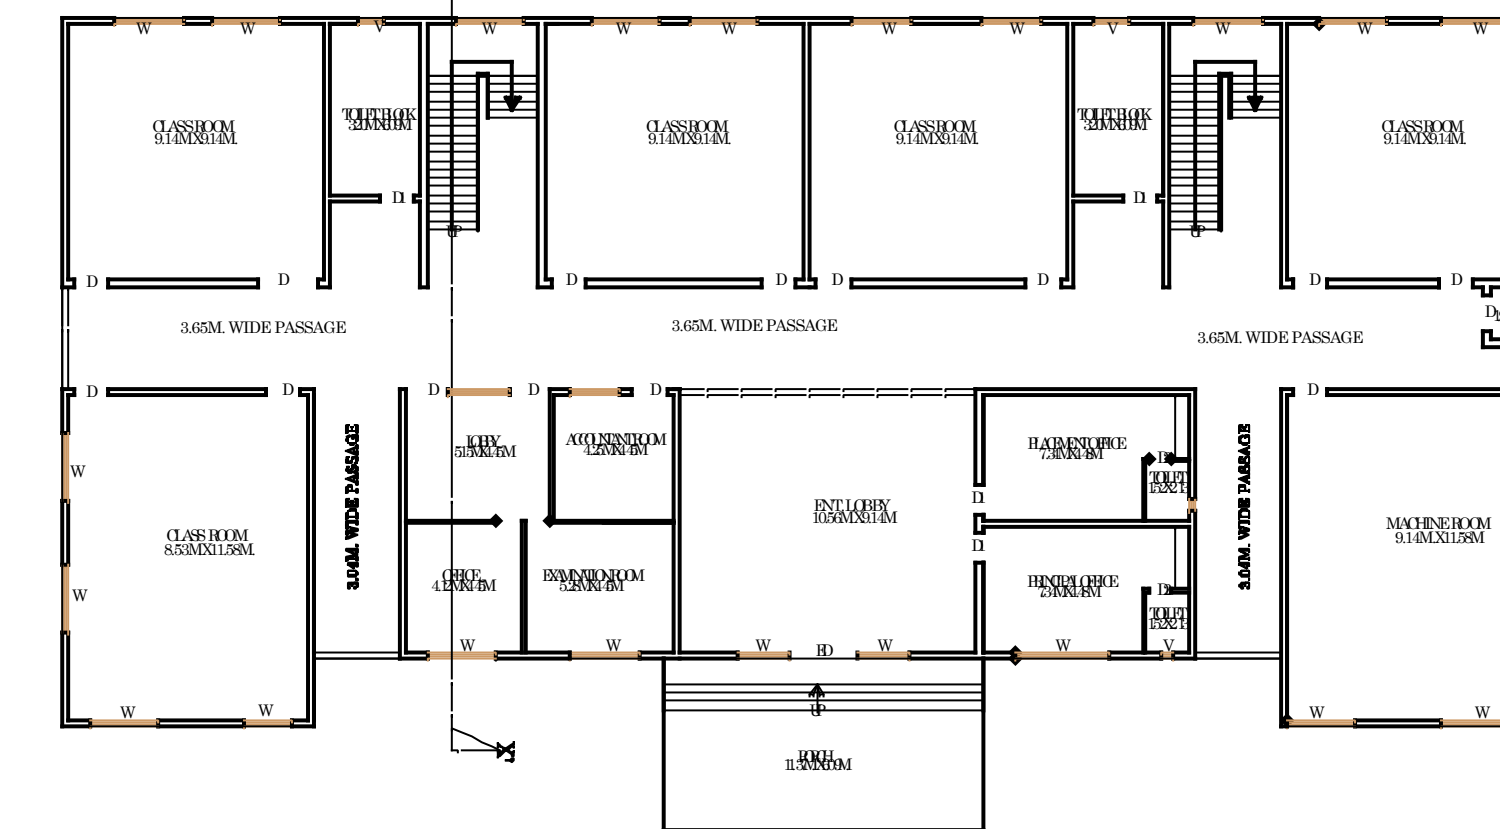


GROUND FLOOR PLAN

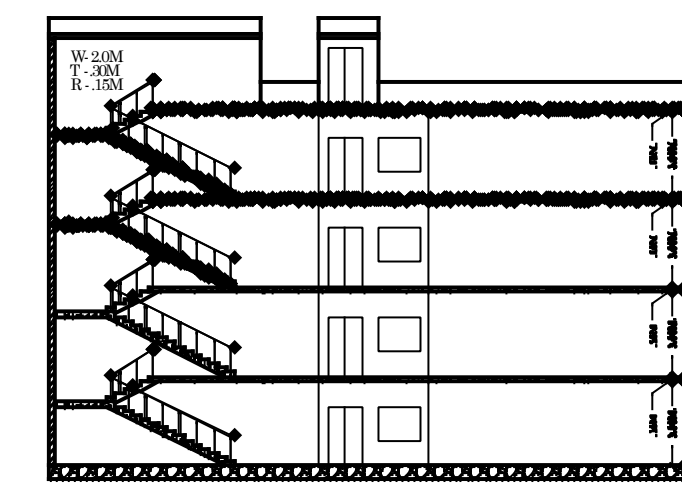


SECTION AT X-X'

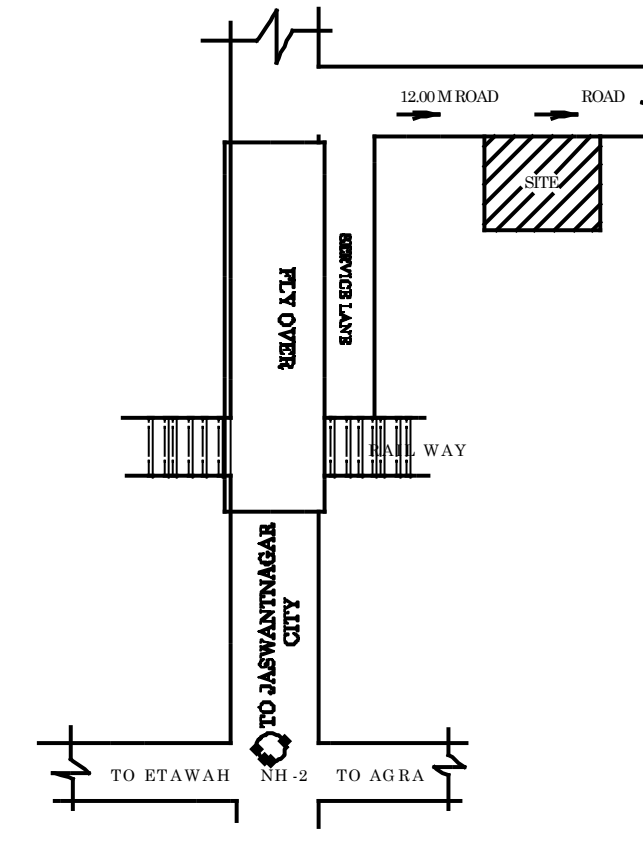

(KEY PLAN N.T.S.)

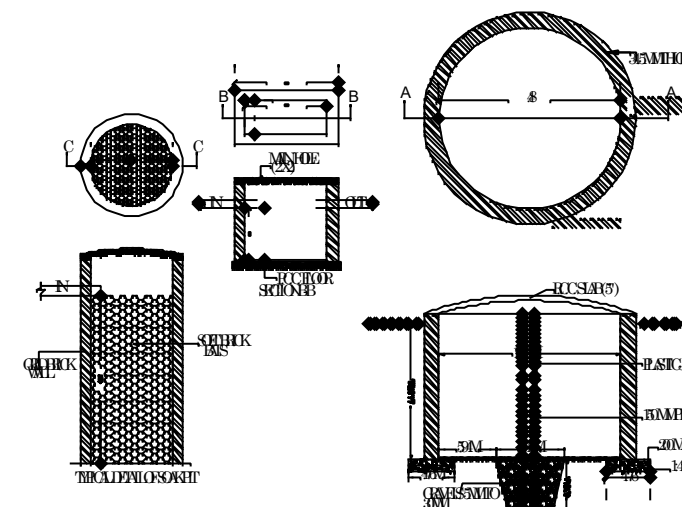

RAIN WATER HARVESTING PLAN

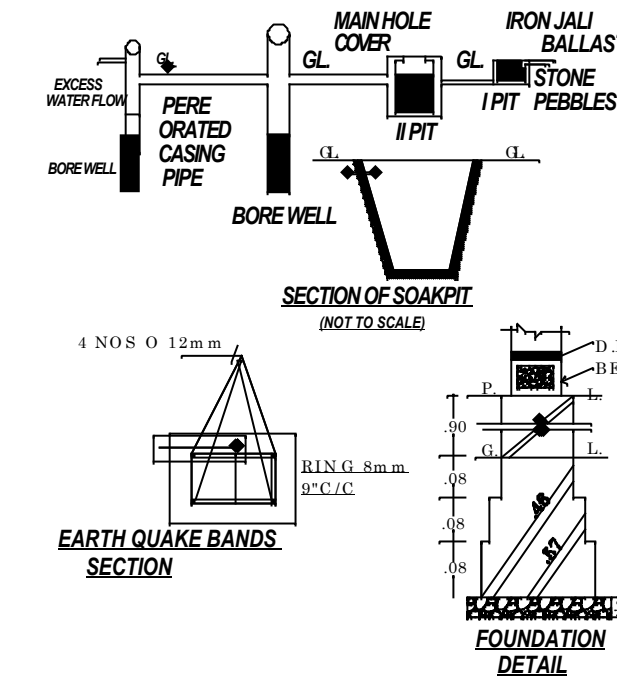

FOUNDATION DETAIL

FOR OFFICE USE -

PROPOSED BUILDING "SANTOSH COLLEGE OF PHARMACY", GATA NO. 713/4, KACHORA ROAD, JASWANTNAGAR ETAWAH

Managed By :-  
Smt. - Shanti Devi Memorial Trust.  
Rail Mandi Jaswant Nagar Etawah.


AREA CHART

TOTAL PLOT AREA	= 3246.00 sqmts.
GROUND FL. COV. AREA	= 1257.71 sqmts.
FIRST FL. COV. AREA	= 1257.71 sqmts.
SECOND FL. COV. AREA	= 1257.71 sqmts.
THIRD FL. COV. AREA	= 1257.71 sqmts.
MUMMTY	= 90.44 sqmts.
OPEN AREA ON GROUND FL.	= 1988.29 sqmts.
TOTAL COVERED AREA	= 5121.28 sqmts.
GROUND FLOOR COV. %	= 38.74%
F.A.R.	= 1.54

DOOR / WINDOW

D	= 1.21 x 2.13 M.
D1	= 0.91 x 2.13 M.
D2	= 0.75 x 2.13 M.
W	= 1.82 x 1.21 M.
W1	= 1.21 x 1.21 M.
V	= 0.60 x 0.60 M.

NORTH - N

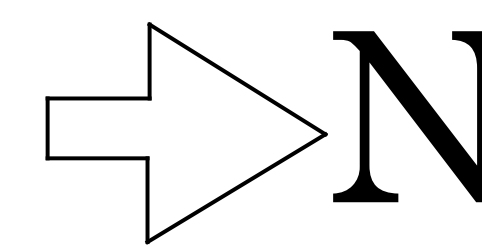

SCALE 1CM = 2.5M

OWNER'S SIGN.

ARCHITECT'S SIGN.