
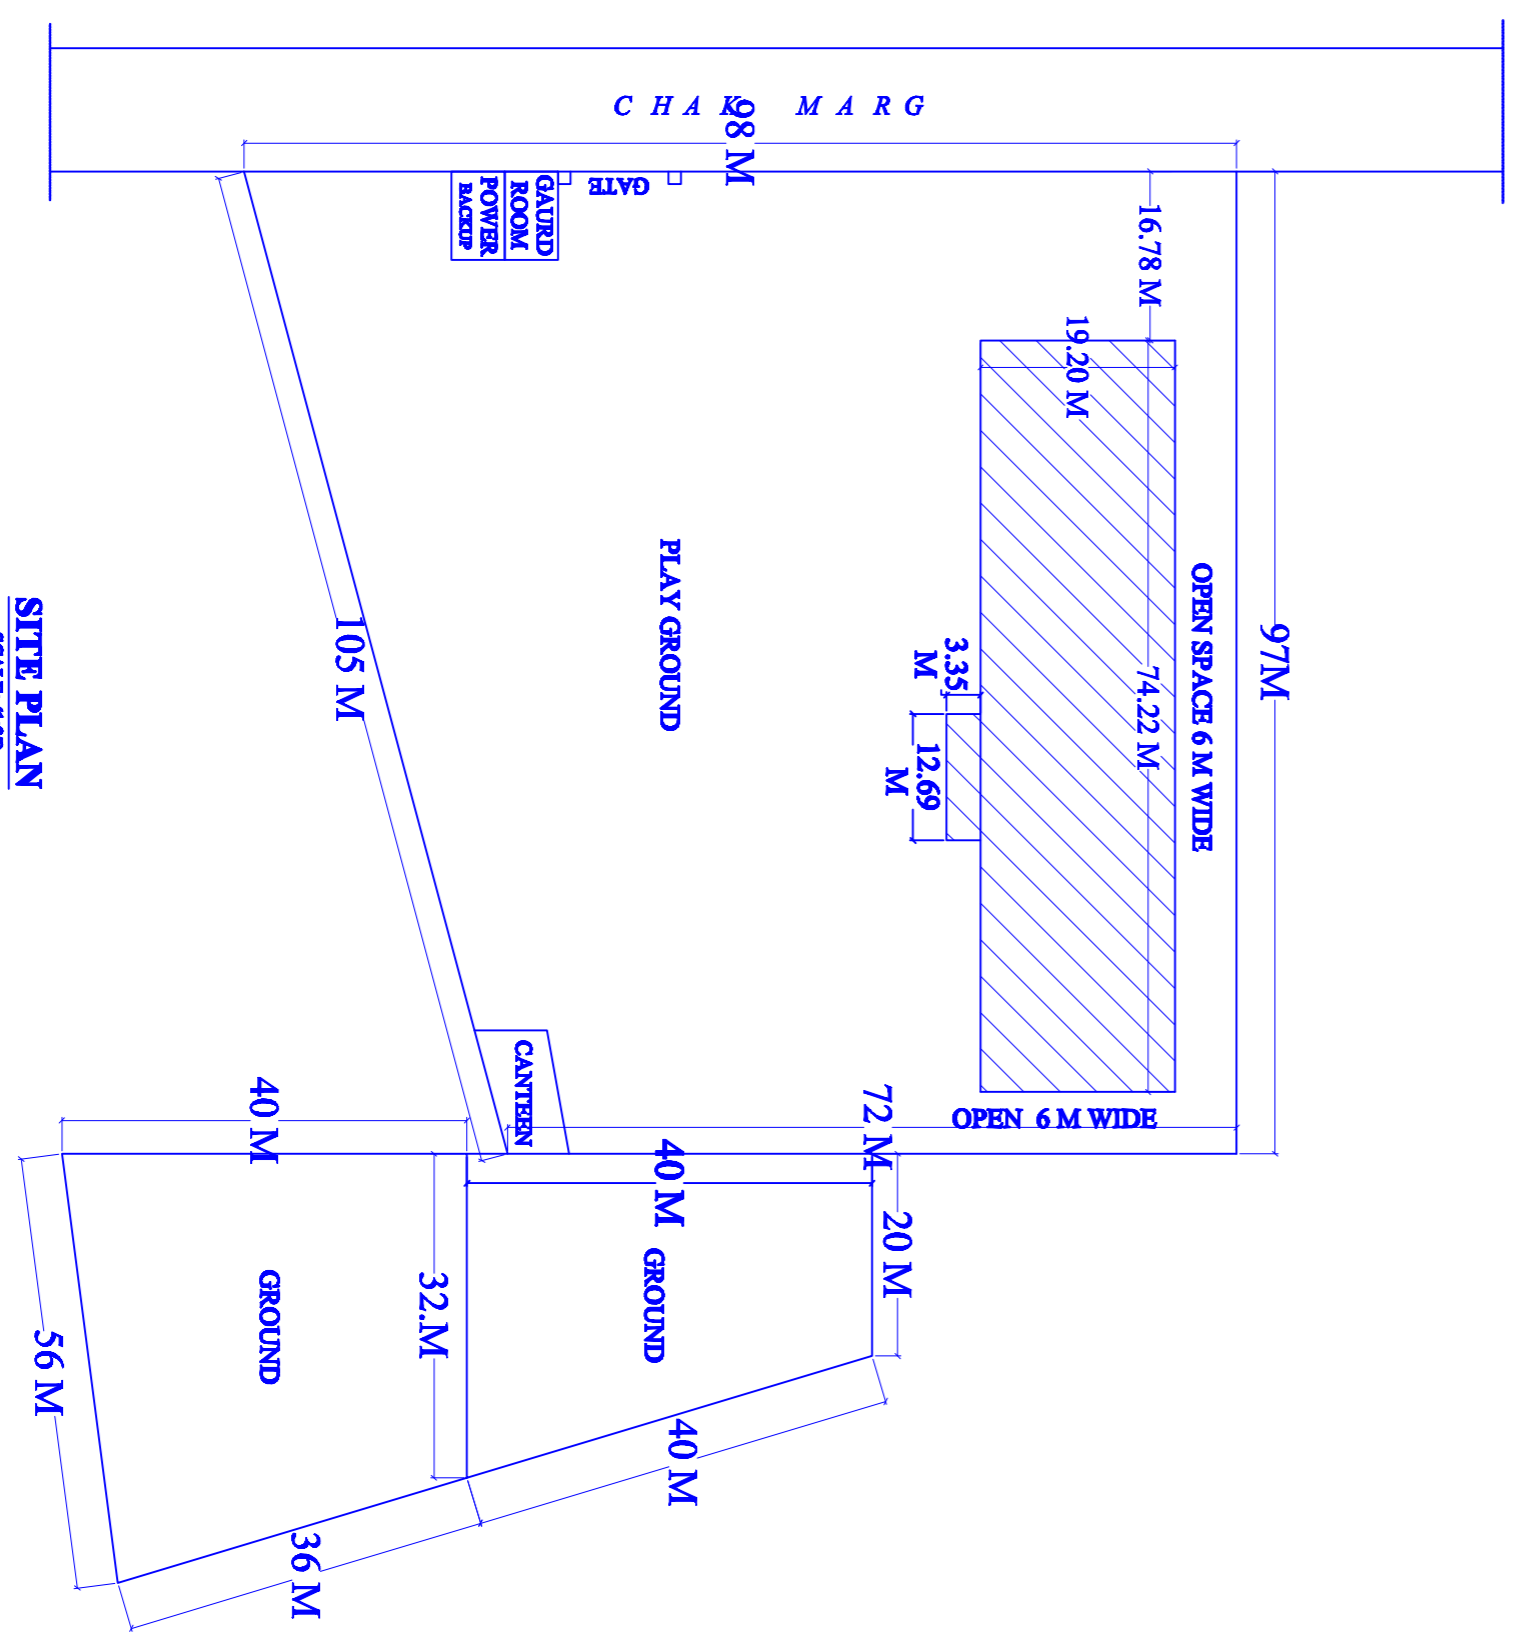
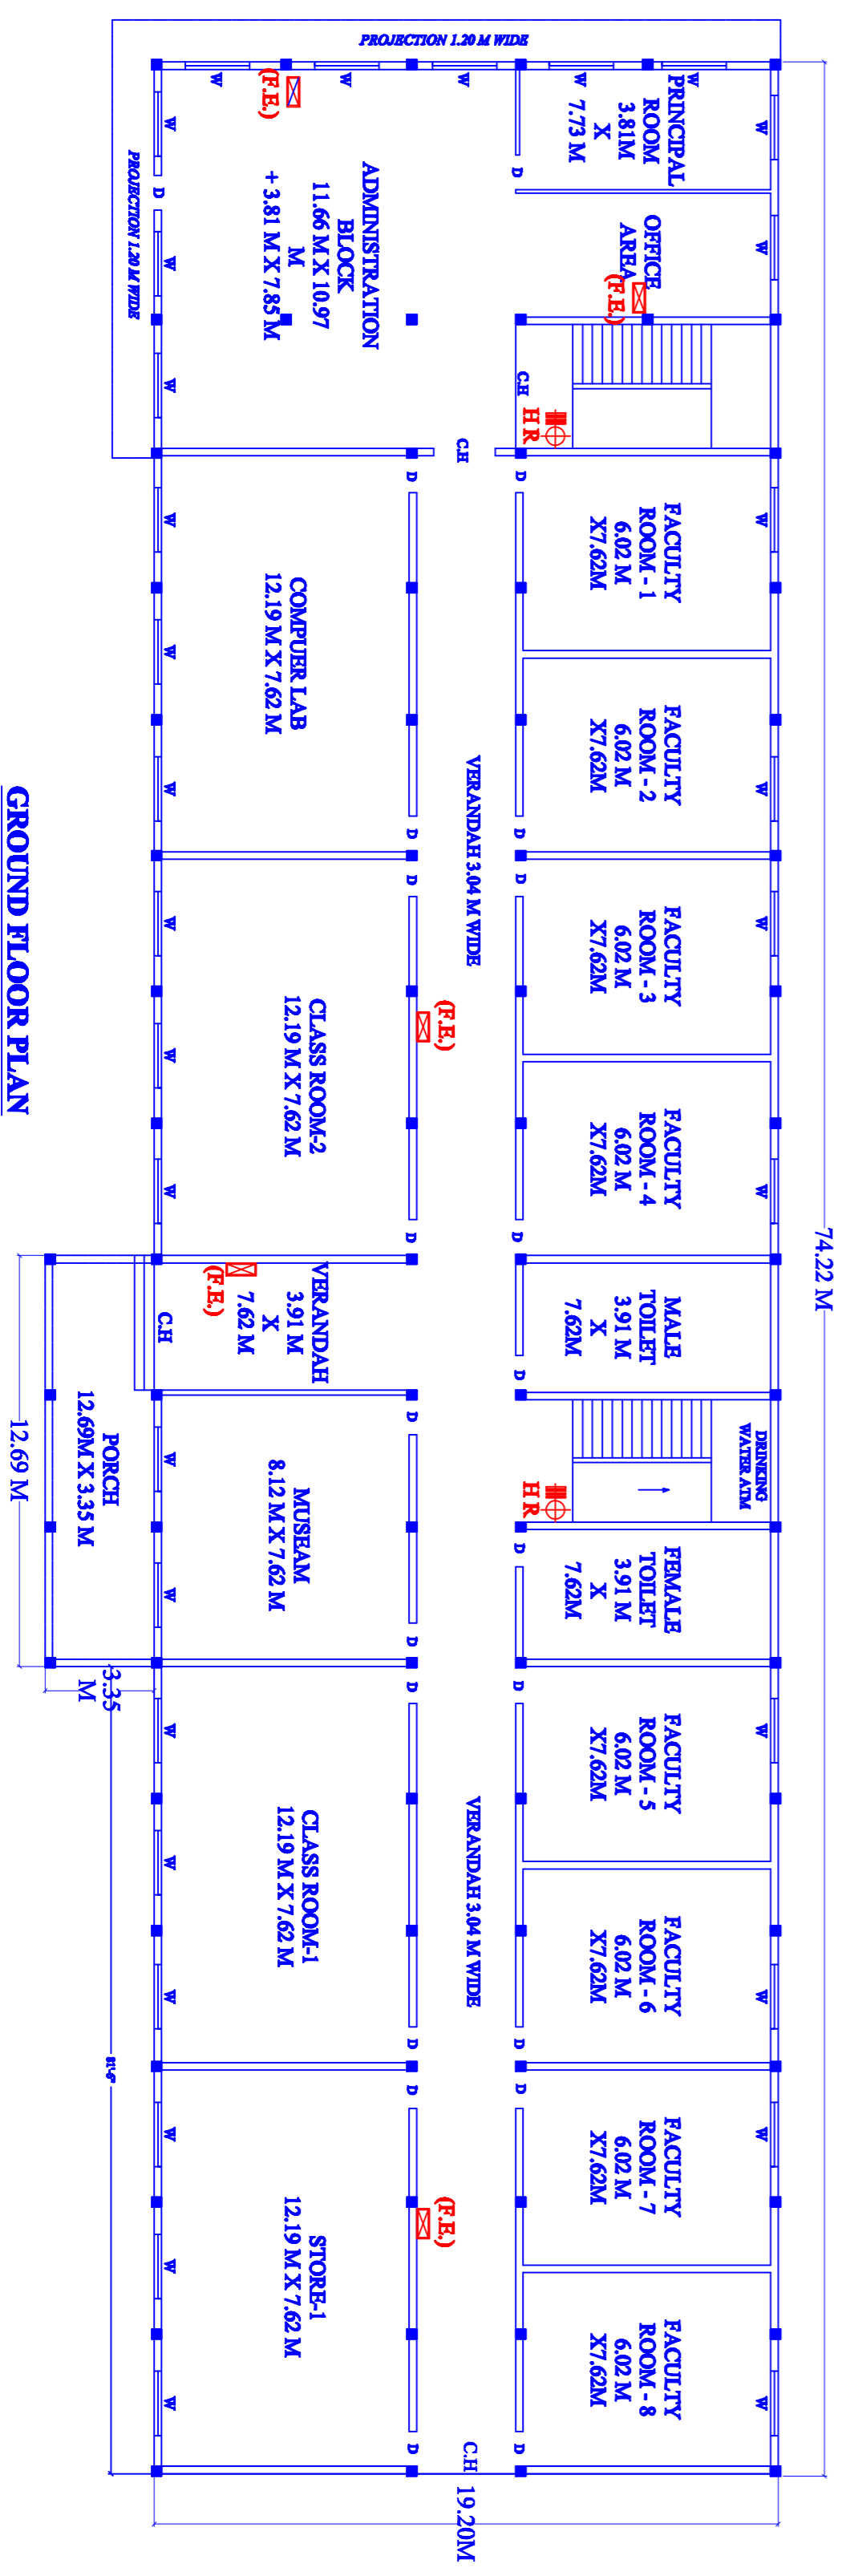
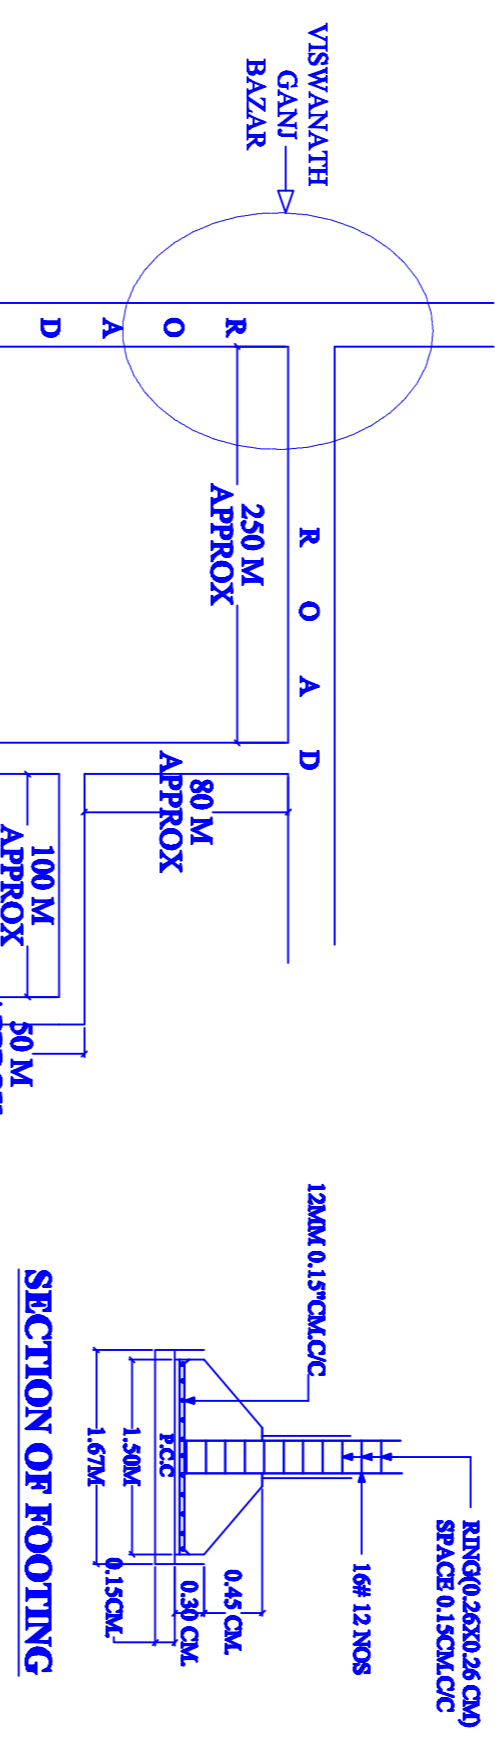


PROPOSED DRAWING FOR "BACHHUTAL JAISWAL MAHA VIDYALAYA, COLLEGE OF PHARMACY" SITUATED AT VILLAGE - SAHERUA, VISWANATH GANI, PARAGANA & TESHSEL - SADAR, DISTI-PRAIAPGARH (U.P.)
PLOT NO:- 41, 42, 43, 44, 46, 48, 49,

OWNER'S DETAIL

FIRE ITEMS		SLAB REINFORCEMENT (TYPICAL FLOOR)			
	FIRE EXTINGUISHER (F.E.)	Mark	D	Short (LX)	Long (LX)
	HOSE REEL	S1	4.5"	8MM - 4 ϕ C/C	8MM - 6 ϕ C/C
	WATER TANK (10000 LTR)	BEAM DETAIL			
S.NO.	BEAM SIZE	TOP	EXTRATOP (U)	BOTTOM	EXTRA BOTTOM (L)
		5-16 MM#	---	5-16 MM#	---
		2-12 MM#	---	2-12 MM#	---
		3-16MM#	---	3-16MM#	---

S.NO.	BEAM SIZE	TOP	EXTRATOP (U)	BOTTOM	EXTRA BOTTOM (L)
		5-16 MM#	---	5-16 MM#	---
		2-12 MM#	---	2-12 MM#	---
		3-16MM#	---	3-16MM#	---

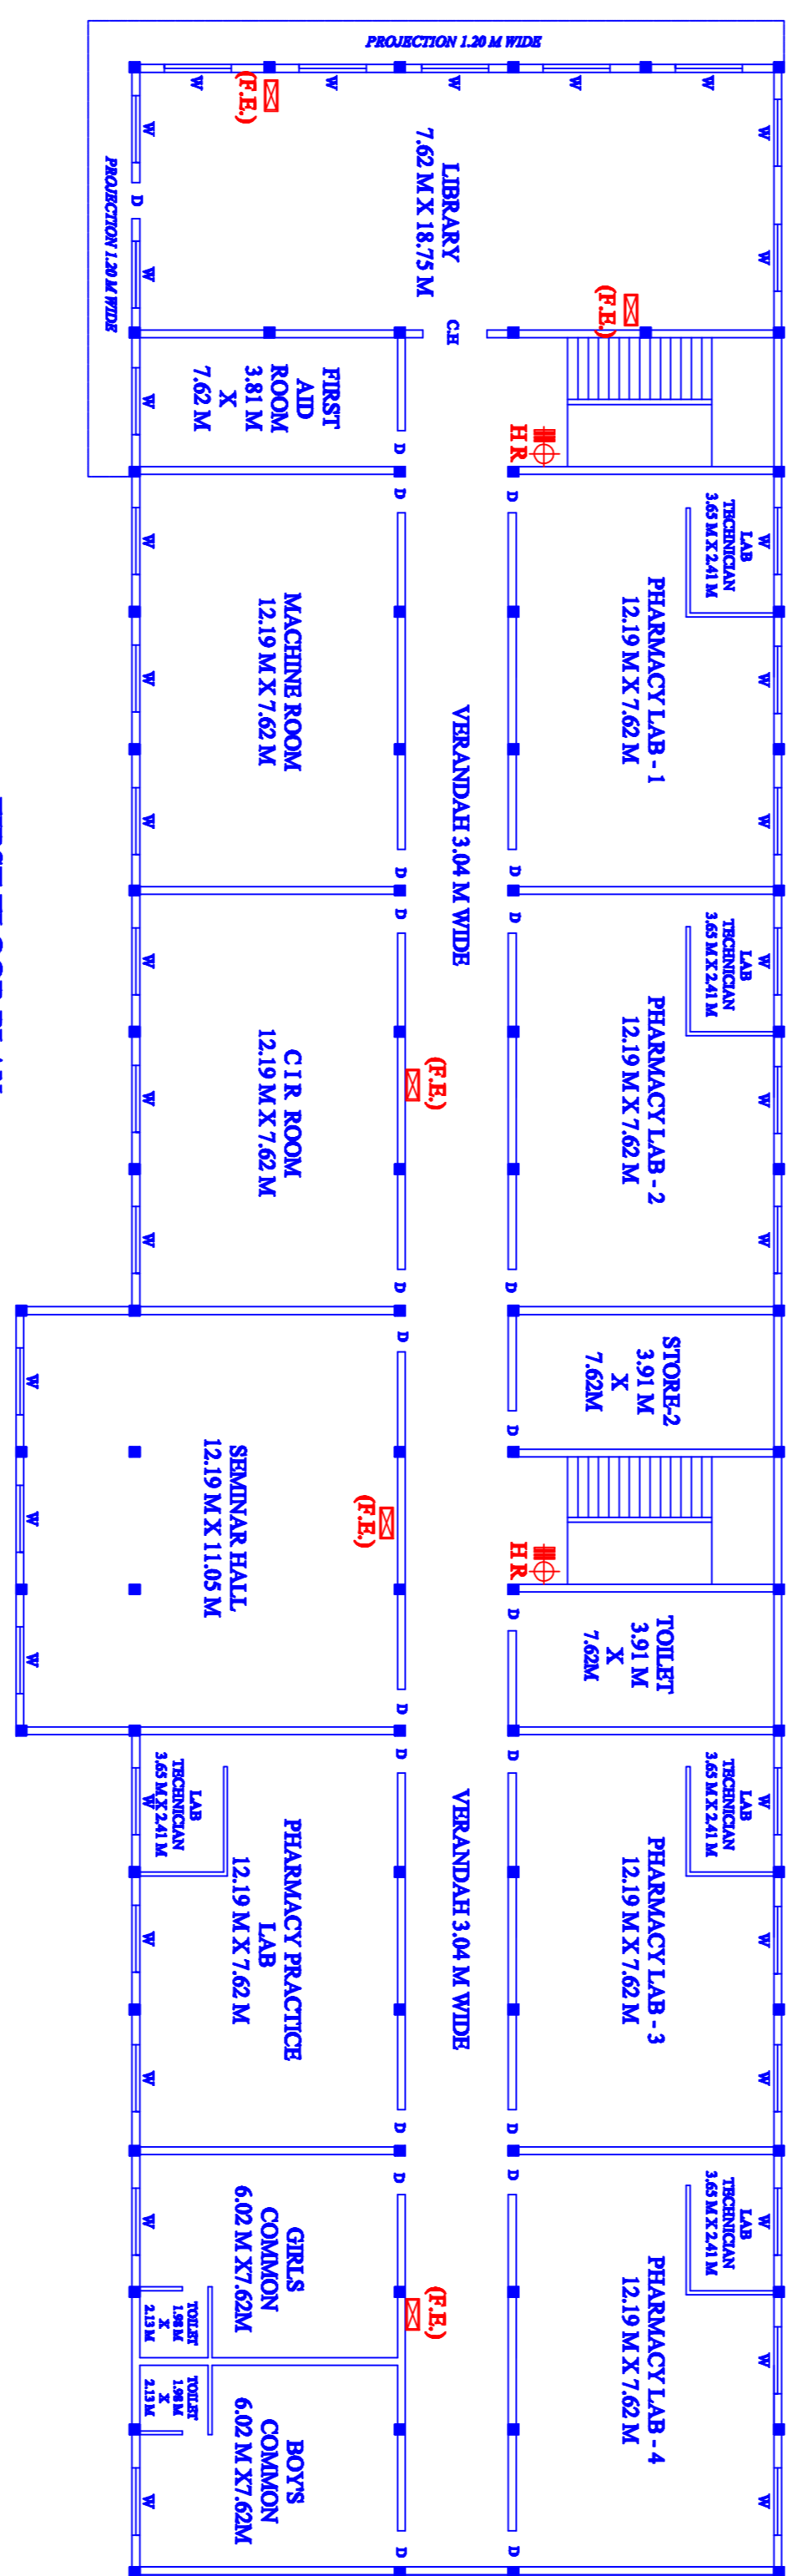

FOR OFFICE USE ONLY

AREA DETAIL

TOTAL AREA OF PLOT	= 10940.00 Sqmt
OPEN AREA OF PLOT	= 9506.96 Sqmt
COVD. AREA OF GROUND FLOOR	= 1467.53 Sqmt
COVD. AREA OF FIRST FLOOR	= 1467.53 Sqmt
COVD. AREA OF MUMNTY	= 69.70 Sqmt
TOTAL COVD. AREA	= 3004.76 Sqmt

SCALE	SCH. OF DOOR/WINDOW
(1:100)	D = 1.10 M X 2.44 M
(1:25)	W = -2.28 M X 1.37 M

OWNER SIGN.

ER. SIGN.