



SECTION AT A-A'

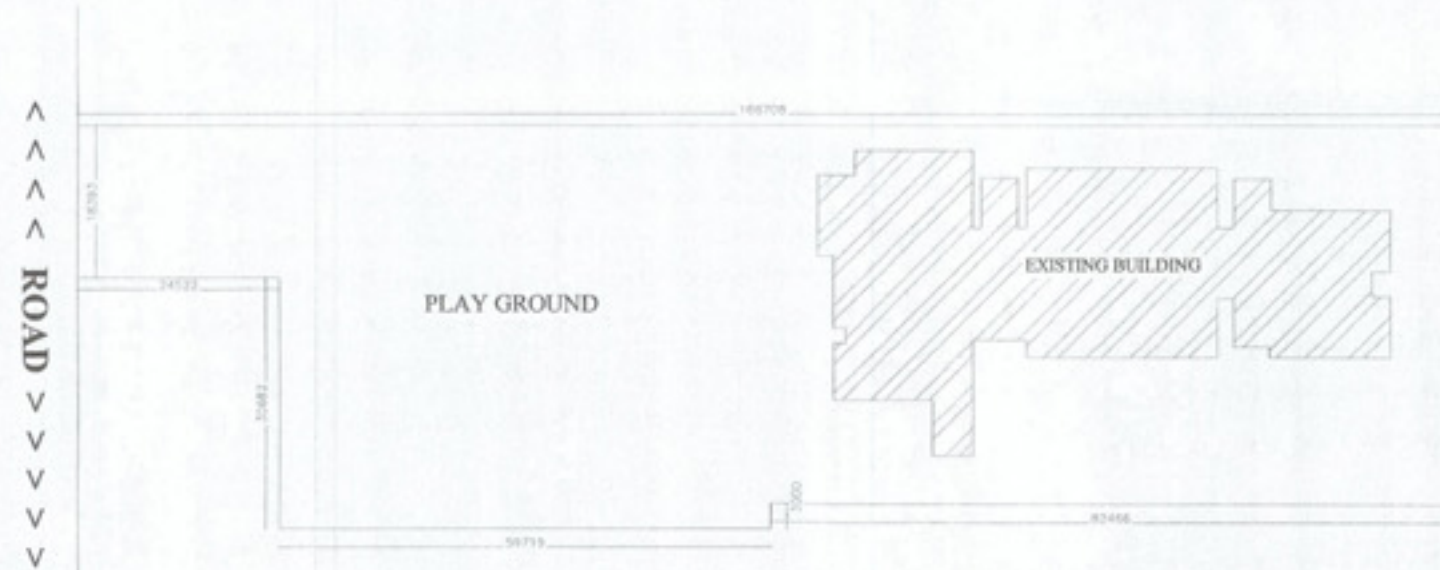

SITE PLAN
SCALE :- 1:200

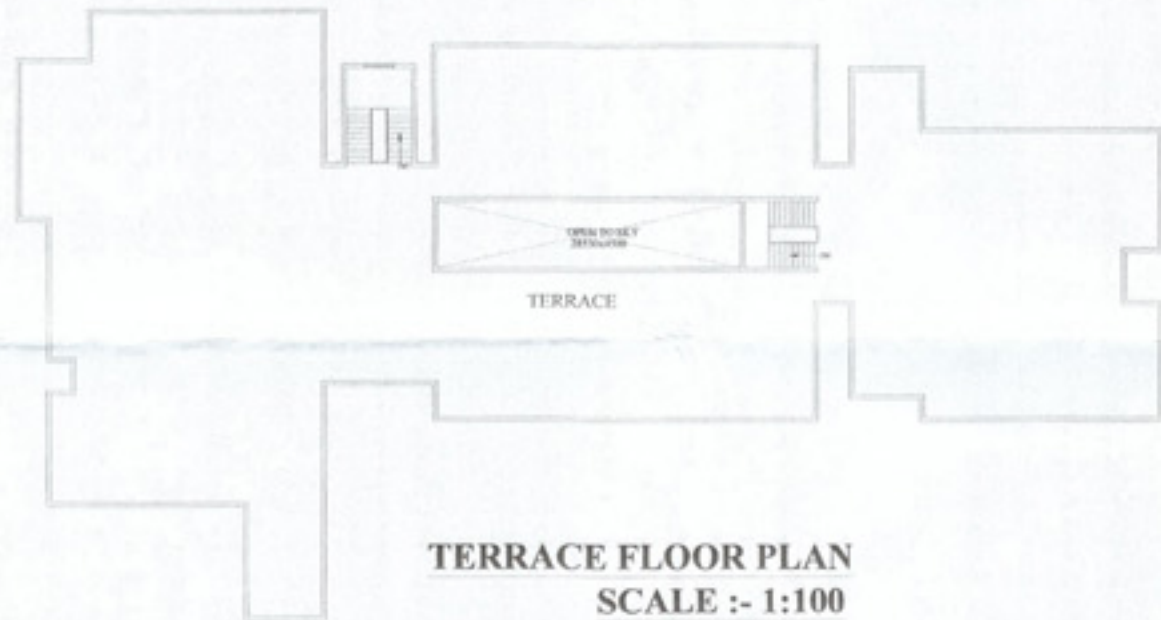


TERRACE FLOOR PLAN
SCALE :- 1:100



FRONT ELEVATION
SCALE :- 1:100



GROUND FLOOR PLAN
SCALE :- 1:100

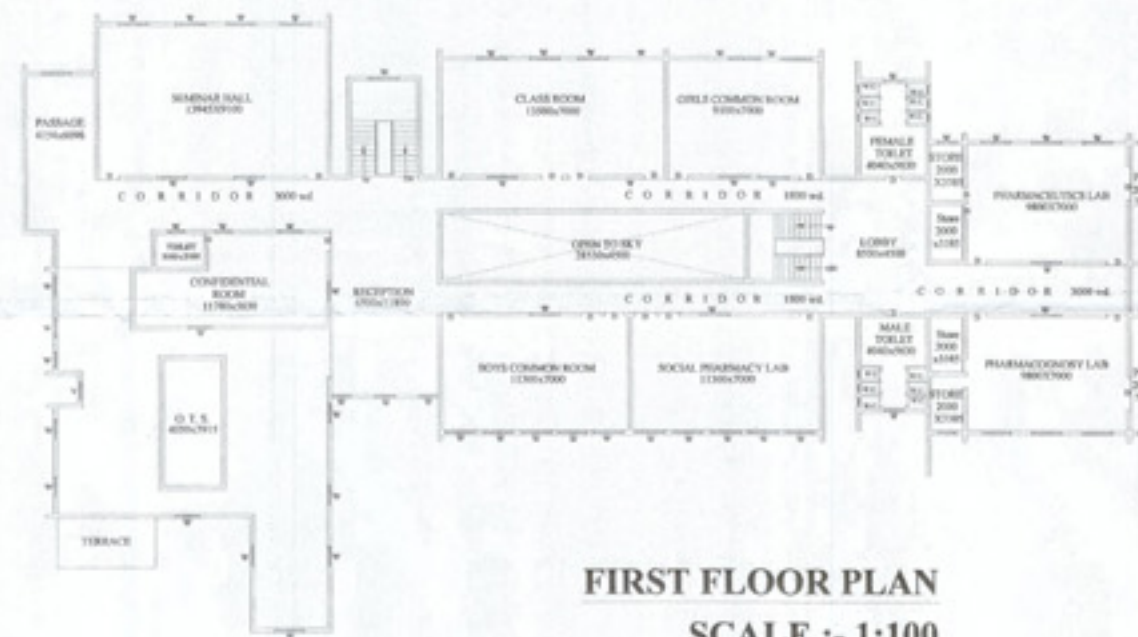

FIRST FLOOR PLAN
SCALE :- 1:100

PROJECT :-
EXISTING BUILDING PLAN
FOR ERAM COLLAGE
(D.PHARMA) ON
KHARSA No. 377, 378 'KHA', 379,
380,383AND392,393 AT
MELARAIGANJ, BARABANKI.

DEV. BY
ERAM EDUCATIONAL SOCIETY
INDIRA NAGAR LUCKNOW.



SCHEDULE OF DOOR / WIND.

S.NO.	TYPE	SIZE	REMARKS
1-	D	4'-0"x7'-0"	Lint. at 7'-0"
2-	D1	3'-0"x7'-0"	Lint. at 7'-0"
3-	W	6'-0"x4'-0"	Cill. at 3'-0"
4-	W1	4'-0"x4'-0"	Cill. at 3'-0"
5-	V	6'-0"x2'-0"	Cill. at 5'-0"
6-	V1	3'-0"x2'-0"	Cill. at 5'-0"

AREA STATEMENT

TOTAL LAND AREA	=	9300.00 Sq.mt.
COVD. AREA ON GR. FL.(A+B)	=	1455.95 Sq.mt.
COVD. AREA ON FIRST FL.	=	1455.95 Sq.mt.
COVD. AREA ON TERRACE FL.	=	49.29 Sq.mt.

SCALE - SHOWN THUS

DRG. By -

[Signature]
Manager
Eram Educational Society
OWNER'S SIGN.

[Signature]
ARCHITECT
Prem Nath Mallick
B. ARCH (HONS), A.I.I.T., MOU
DR. D.C. ROAD, AVADH, U.P.
Lucknow-226001
ARCHITECT