




FRONT ELEVATION  
scale - 1/100

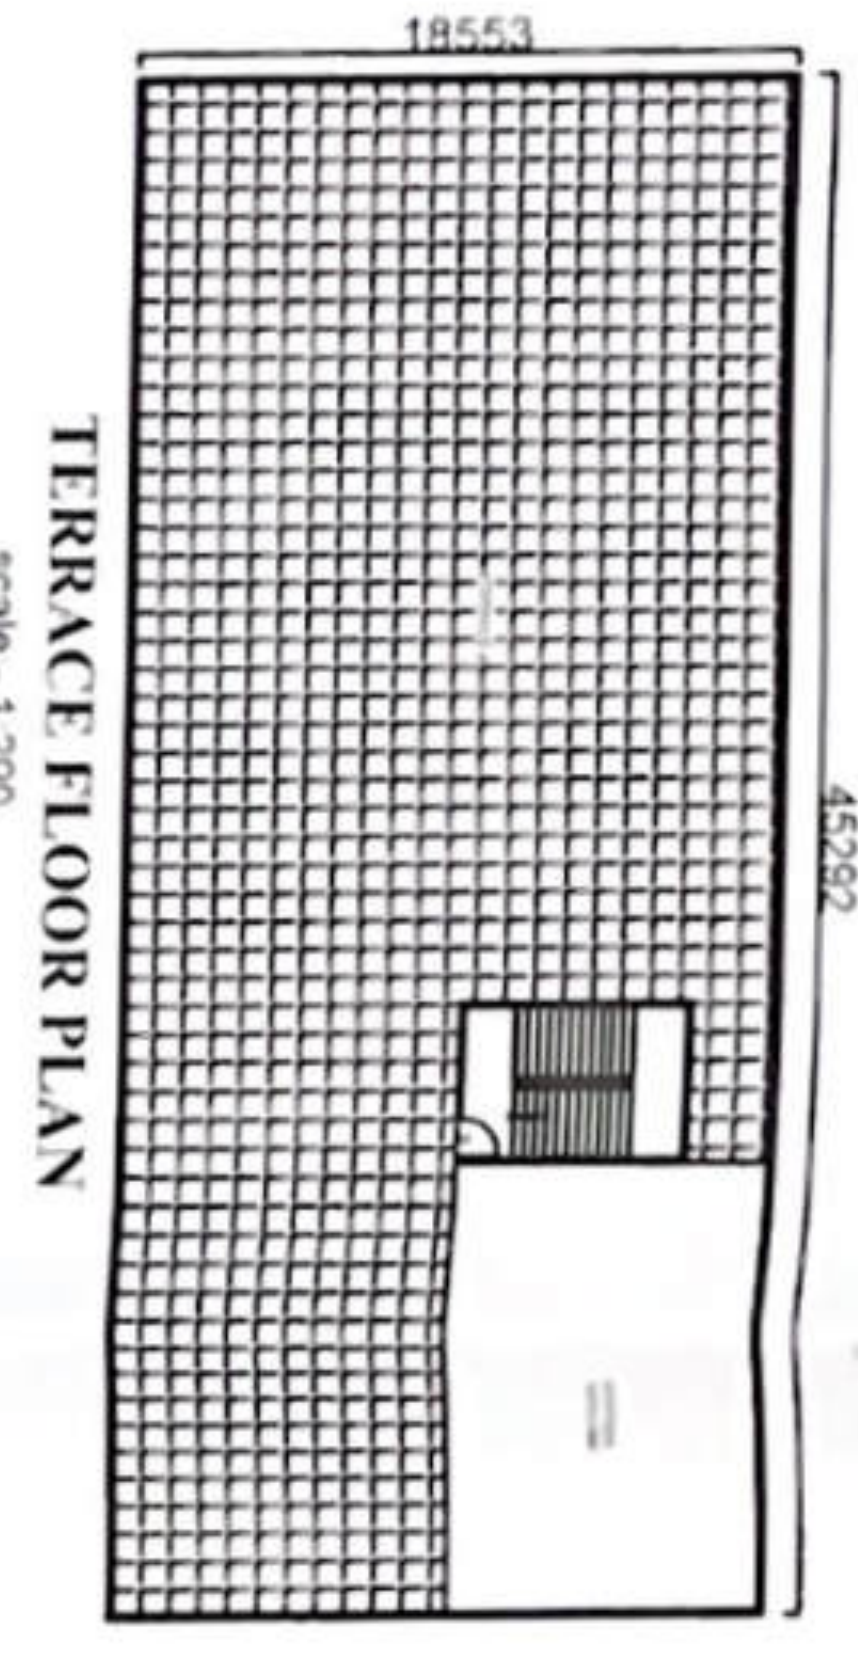


TERRACE FLOOR PLAN  
scale - 1/200

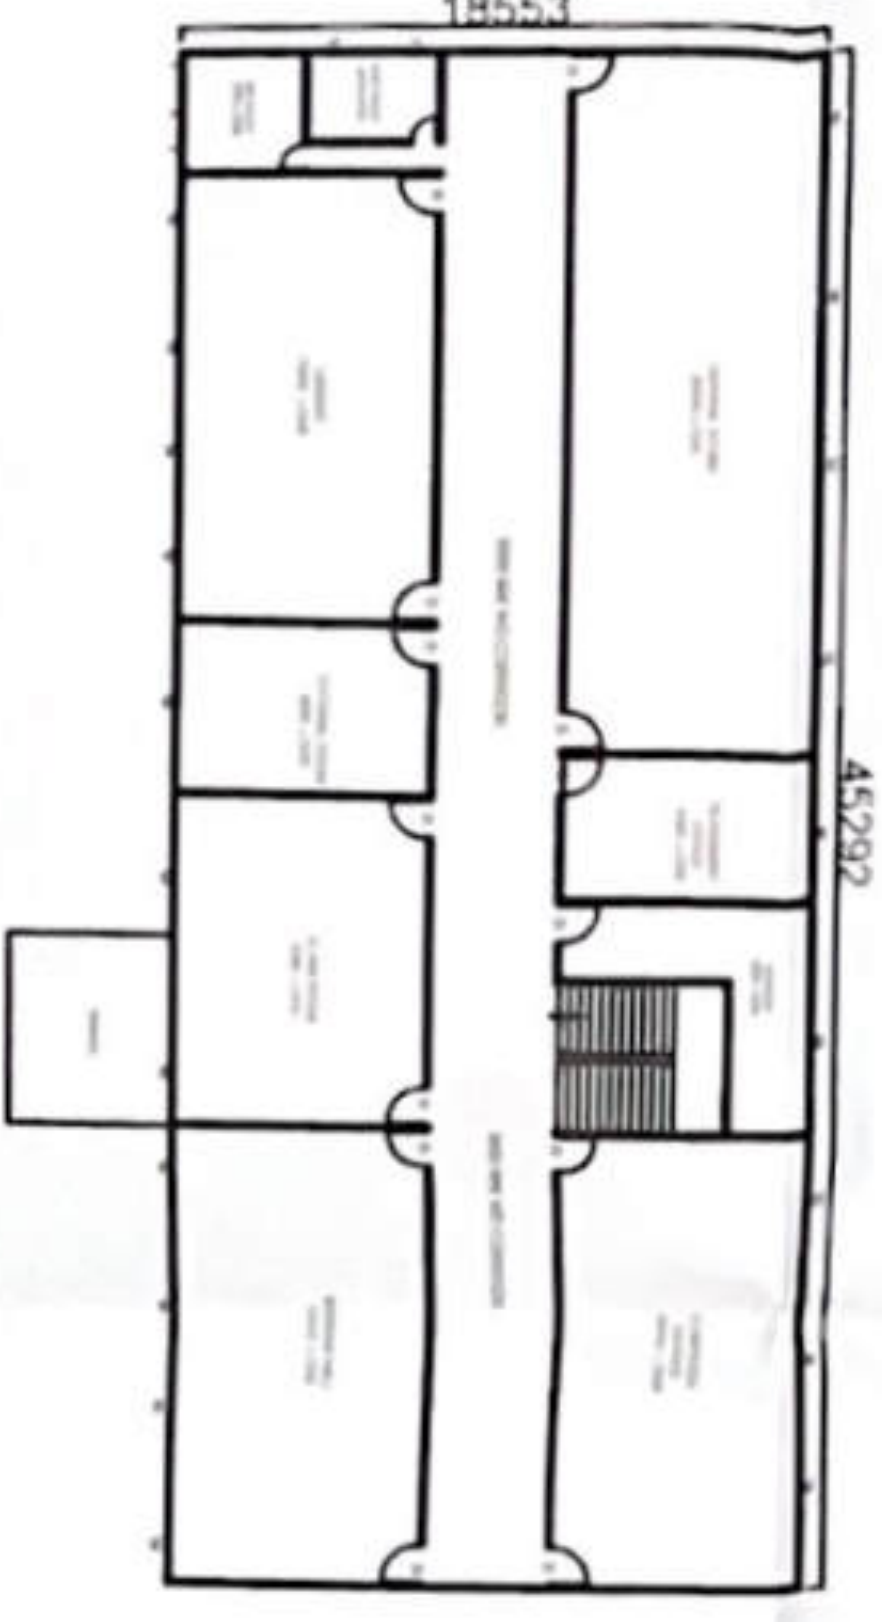


FIRST FLOOR PLAN  
scale - 1/200

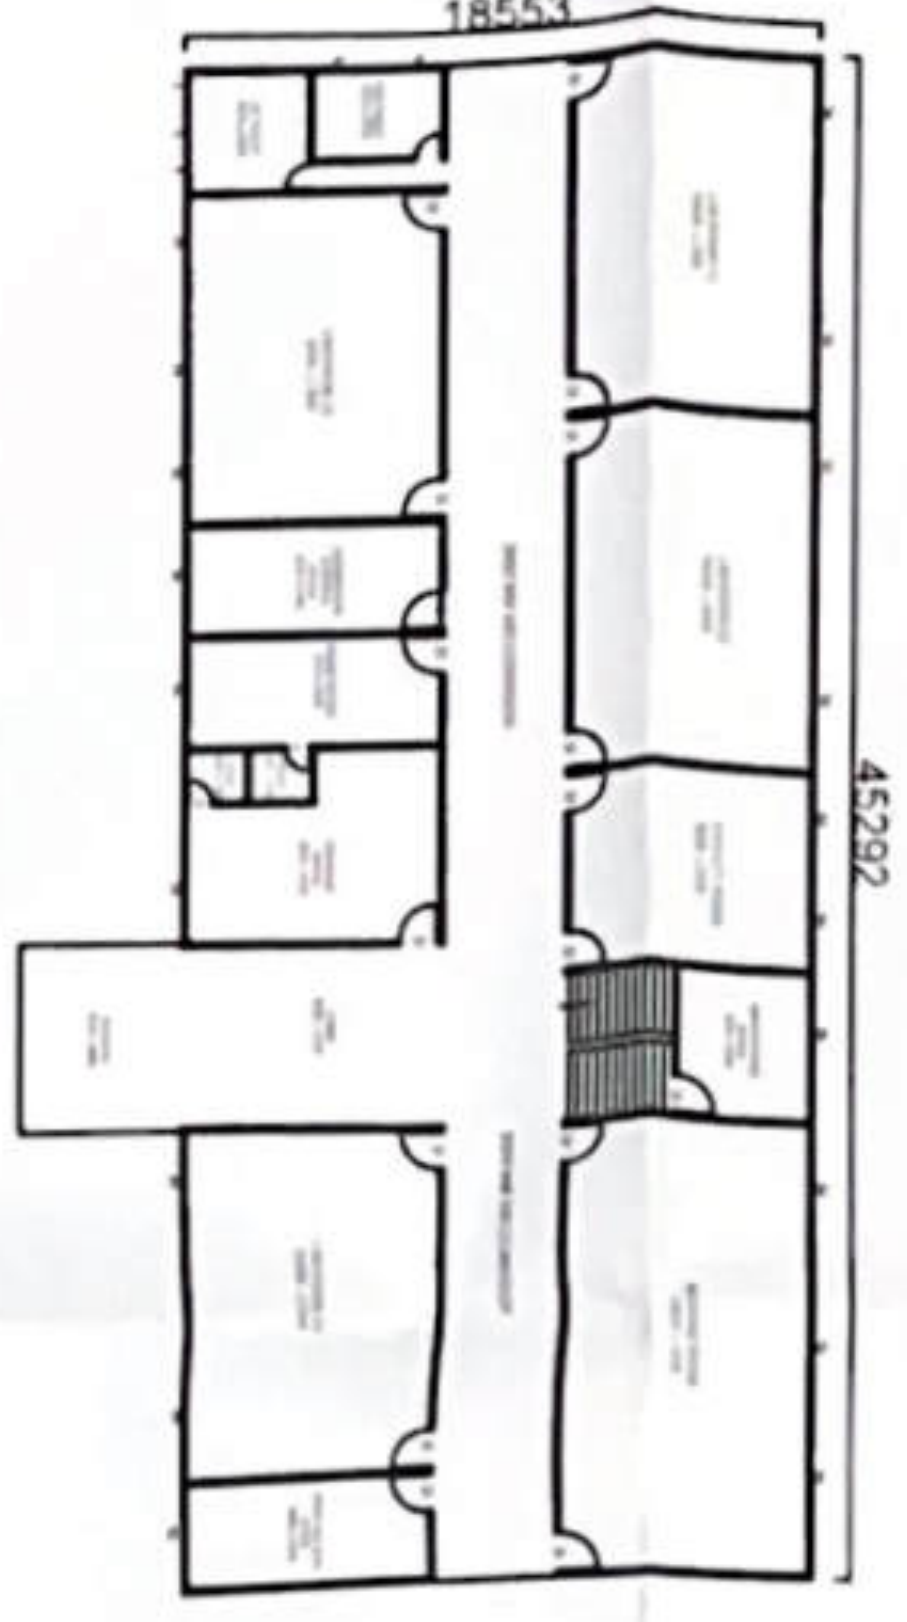


GROUND FLOOR PLAN  
scale - 1/200

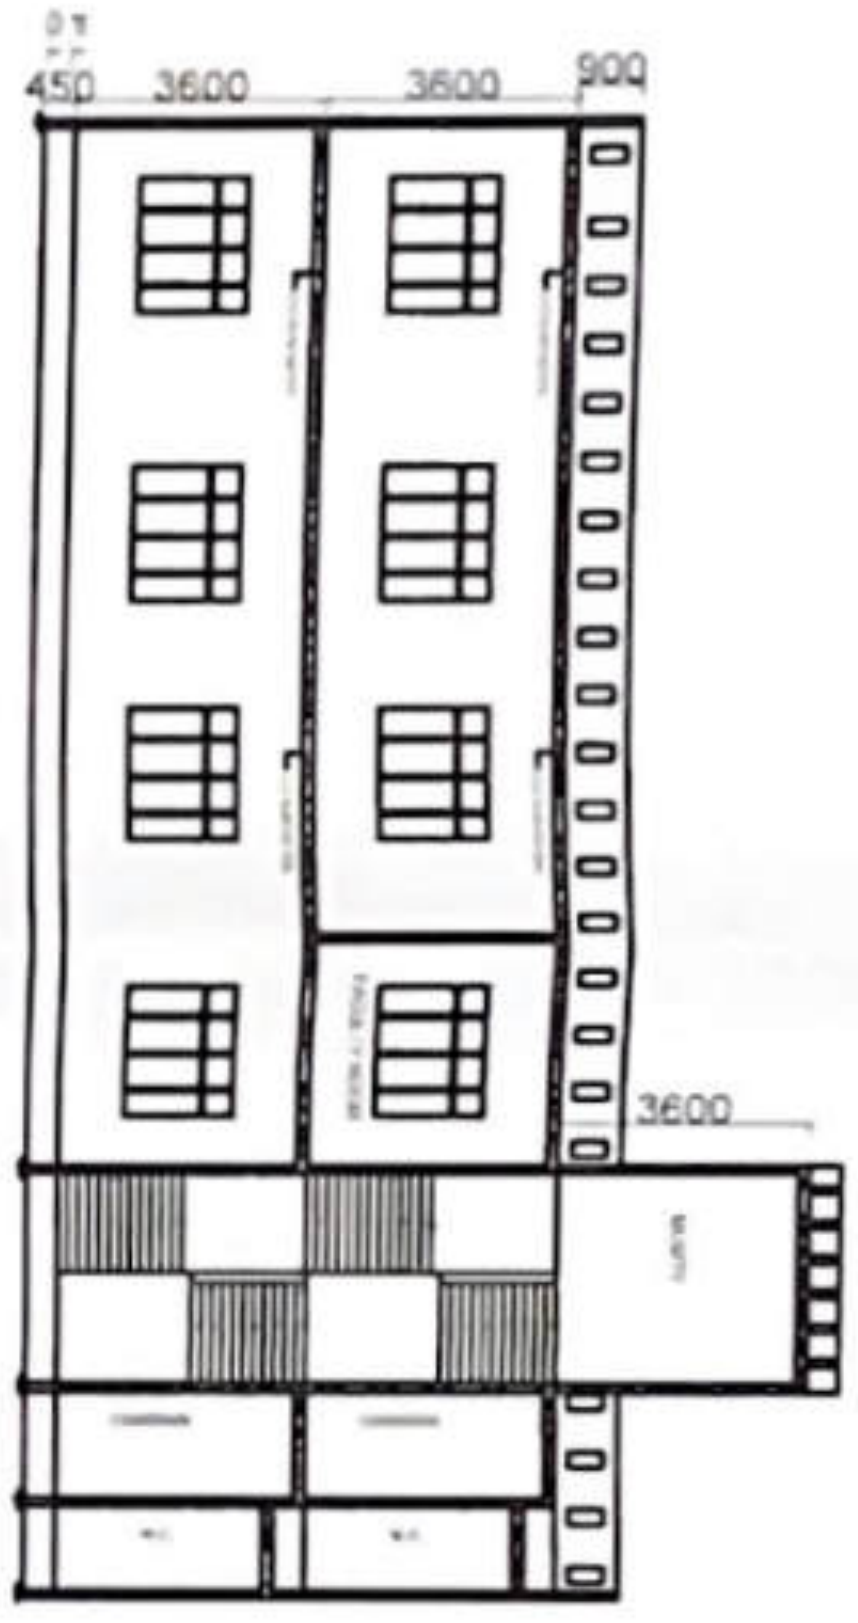

SECTION - A-B  
scale - 1/100

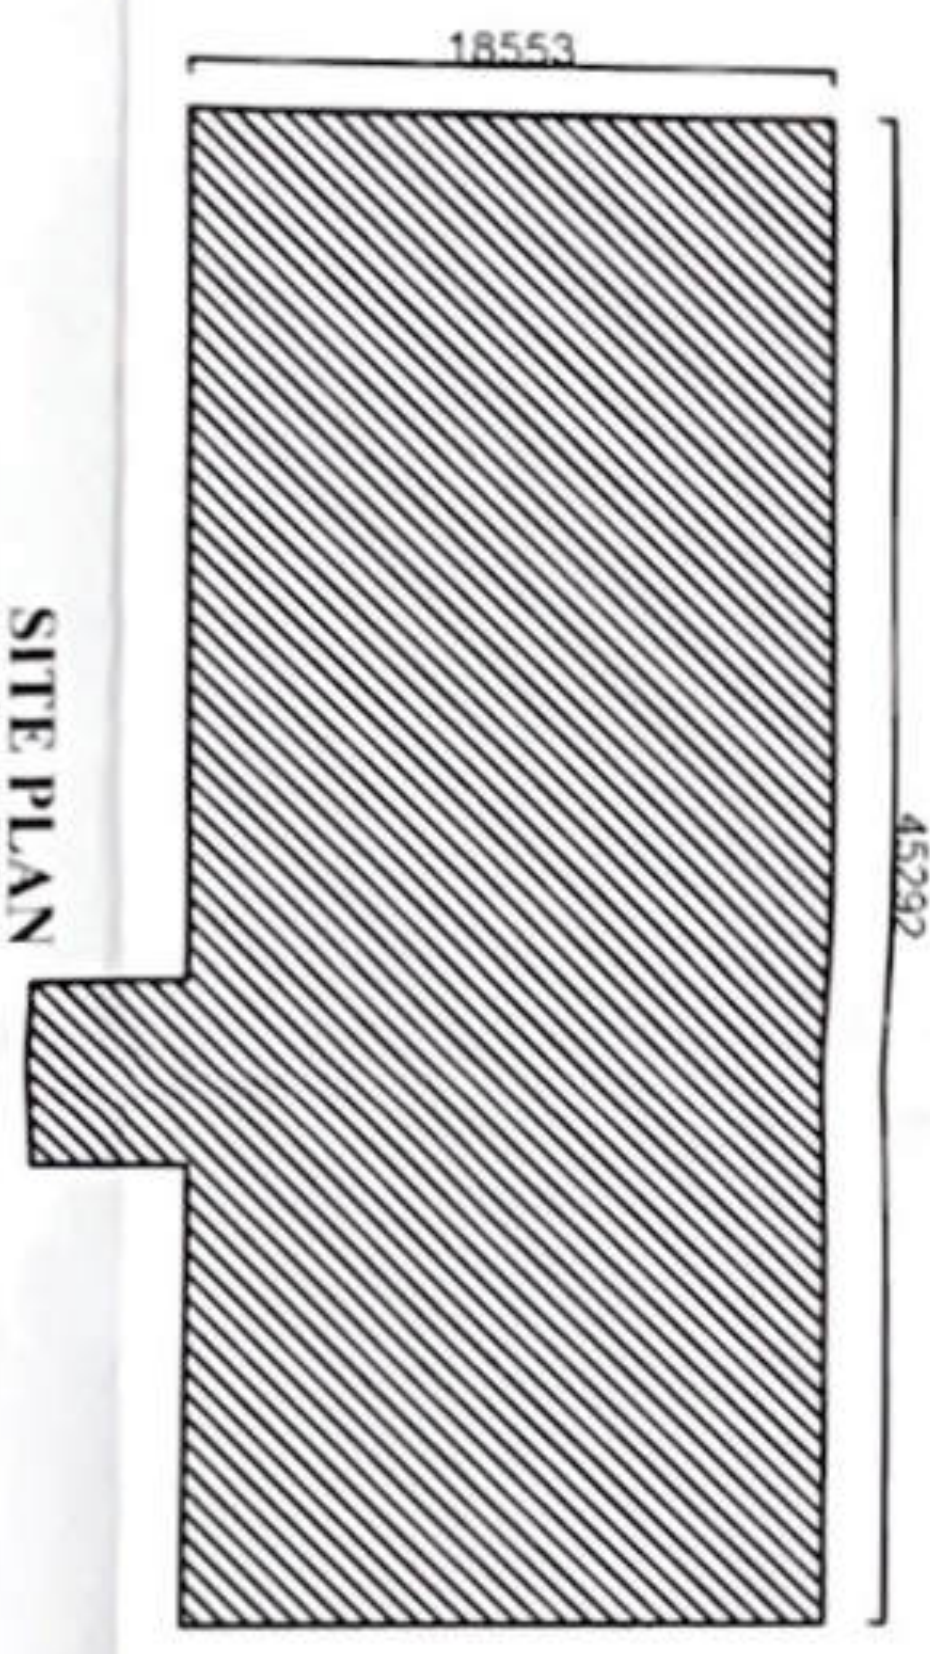

SITE PLAN  
scale - 1/200

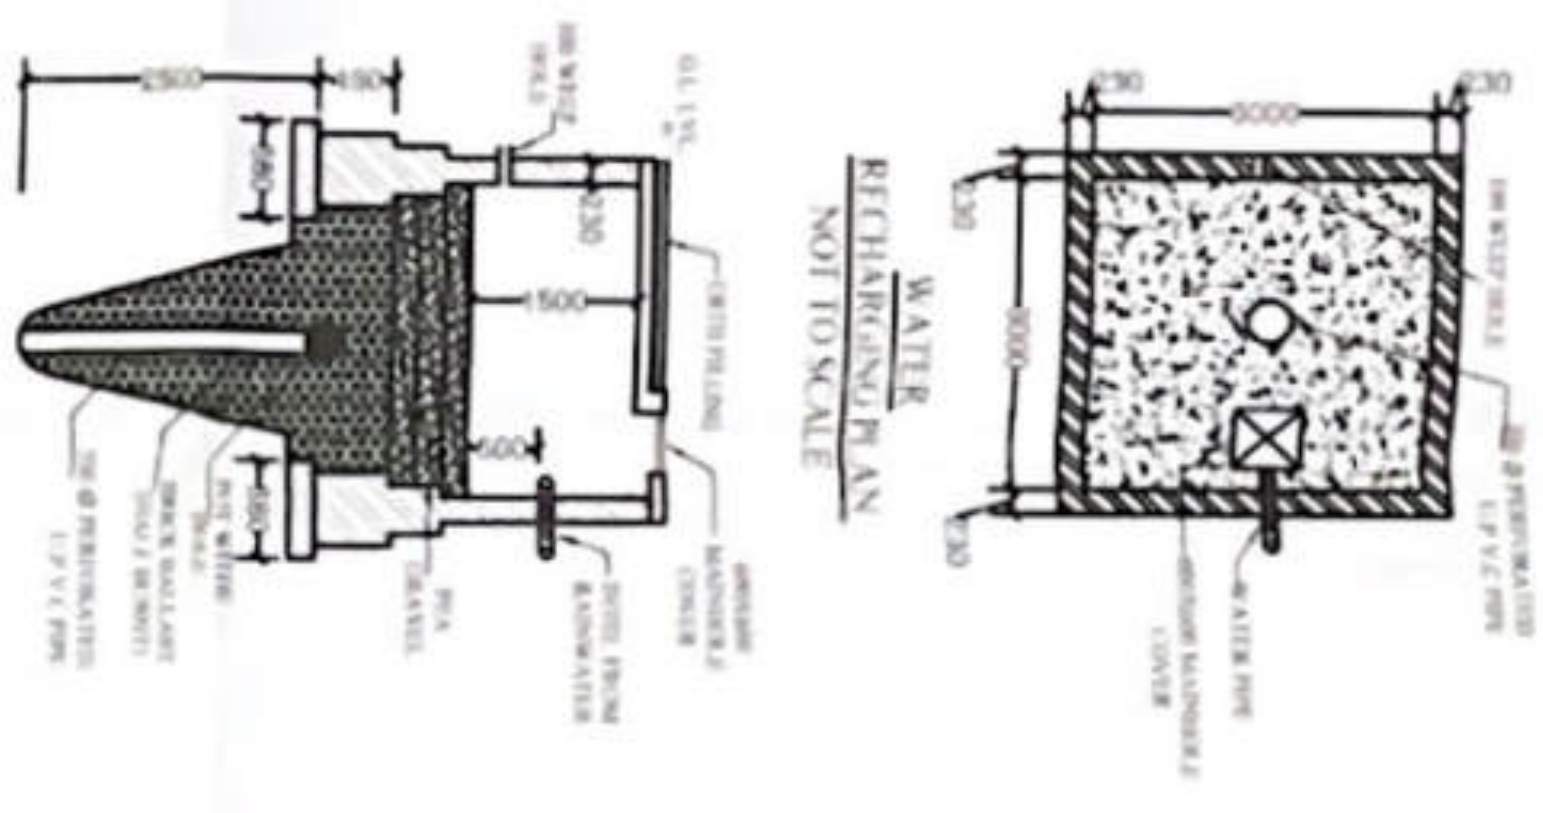

Handwritten notes in Hindi and English, including a signature and date.

EXISTING BUILDING OF SMT. VIMLA SINGH MEMORIAL COLLEGE OF MEDICAL SCIENCES VILL. & POST RAMPUR SARDHA DIST. AYODHYA GATA NO. 342

AREA STATEMENT

PLOT AREA	= 8100.00 SQ. M.
COVID AREA ON G.F.	= 918.09 SQ. M.
COVID AREA ON F.F.	= 775.82 SQ. M.
COVID AREA ON S.F.	= 289.97 SQ. M.
TOTAL COVID AREA	= 1983.88 SQ. M.
MUMINTY AREA	= 44.84 SQ. M.

AREA DETAILS OF FACULTY

S NO	TYPE OF ROOM	AREA IN (SQ. MT.)
1	BOARD ROOM	20.00 SQ. MT.
2	PRINCIPAL OFFICE	30.00 SQ. MT.
3	PLACEMENT OFFICE	30.00 SQ. MT.
4	FACTORY ROOM	36.00 SQ. MT.
5	EXAMINATION CONTROL OFFICE	30.00 SQ. MT.
6	MAINTENANCE OFFICE	10.00 SQ. MT.
7	CENTRAL STORE	140.00 SQ. MT.
8	CLASS ROOM	75.00 SQ. MT.
9	TUTORIAL ROOM	33.00 SQ. MT.
10	LAB ROOM (1,2,3,4)	75.00 SQ. MT.
11	COMPUTER CENTER	100.00 SQ. MT.
12	SEMINAR HALL	100.00 SQ. MT.
13	LIBRARY	100.00 SQ. MT.
14	MACHINE ROOM	100.00 SQ. MT.
15	MUSEUM	80.00 SQ. MT.
16	BOYS COMMON ROOM	75.00 SQ. MT.
17	GIRLS COMMON ROOM	75.00 SQ. MT.
18	HE TOILET	10.00 SQ. MT.
19	SHE TOILET	10.00 SQ. MT.

SCHEDULE OF OPENINGS

S NO	TYPE	WIDTH	SILL LVL	LINTEL LVL
1	D	1200	0.00	2550
2	D1	1000	0.00	2550
3	D2	750	0.00	2550
4	W	2000	900	2550
5	W1	1800	900	2550
6	W2	1500	900	2550
7	V1	900	2100	2550

NOTES - ALL DIMENSION ARE IN MM

OWNER'S SIGN. ARCHITECT SIGN. Includes a signature and date.