




FRONT ELEVATION
Scale:- 1:200

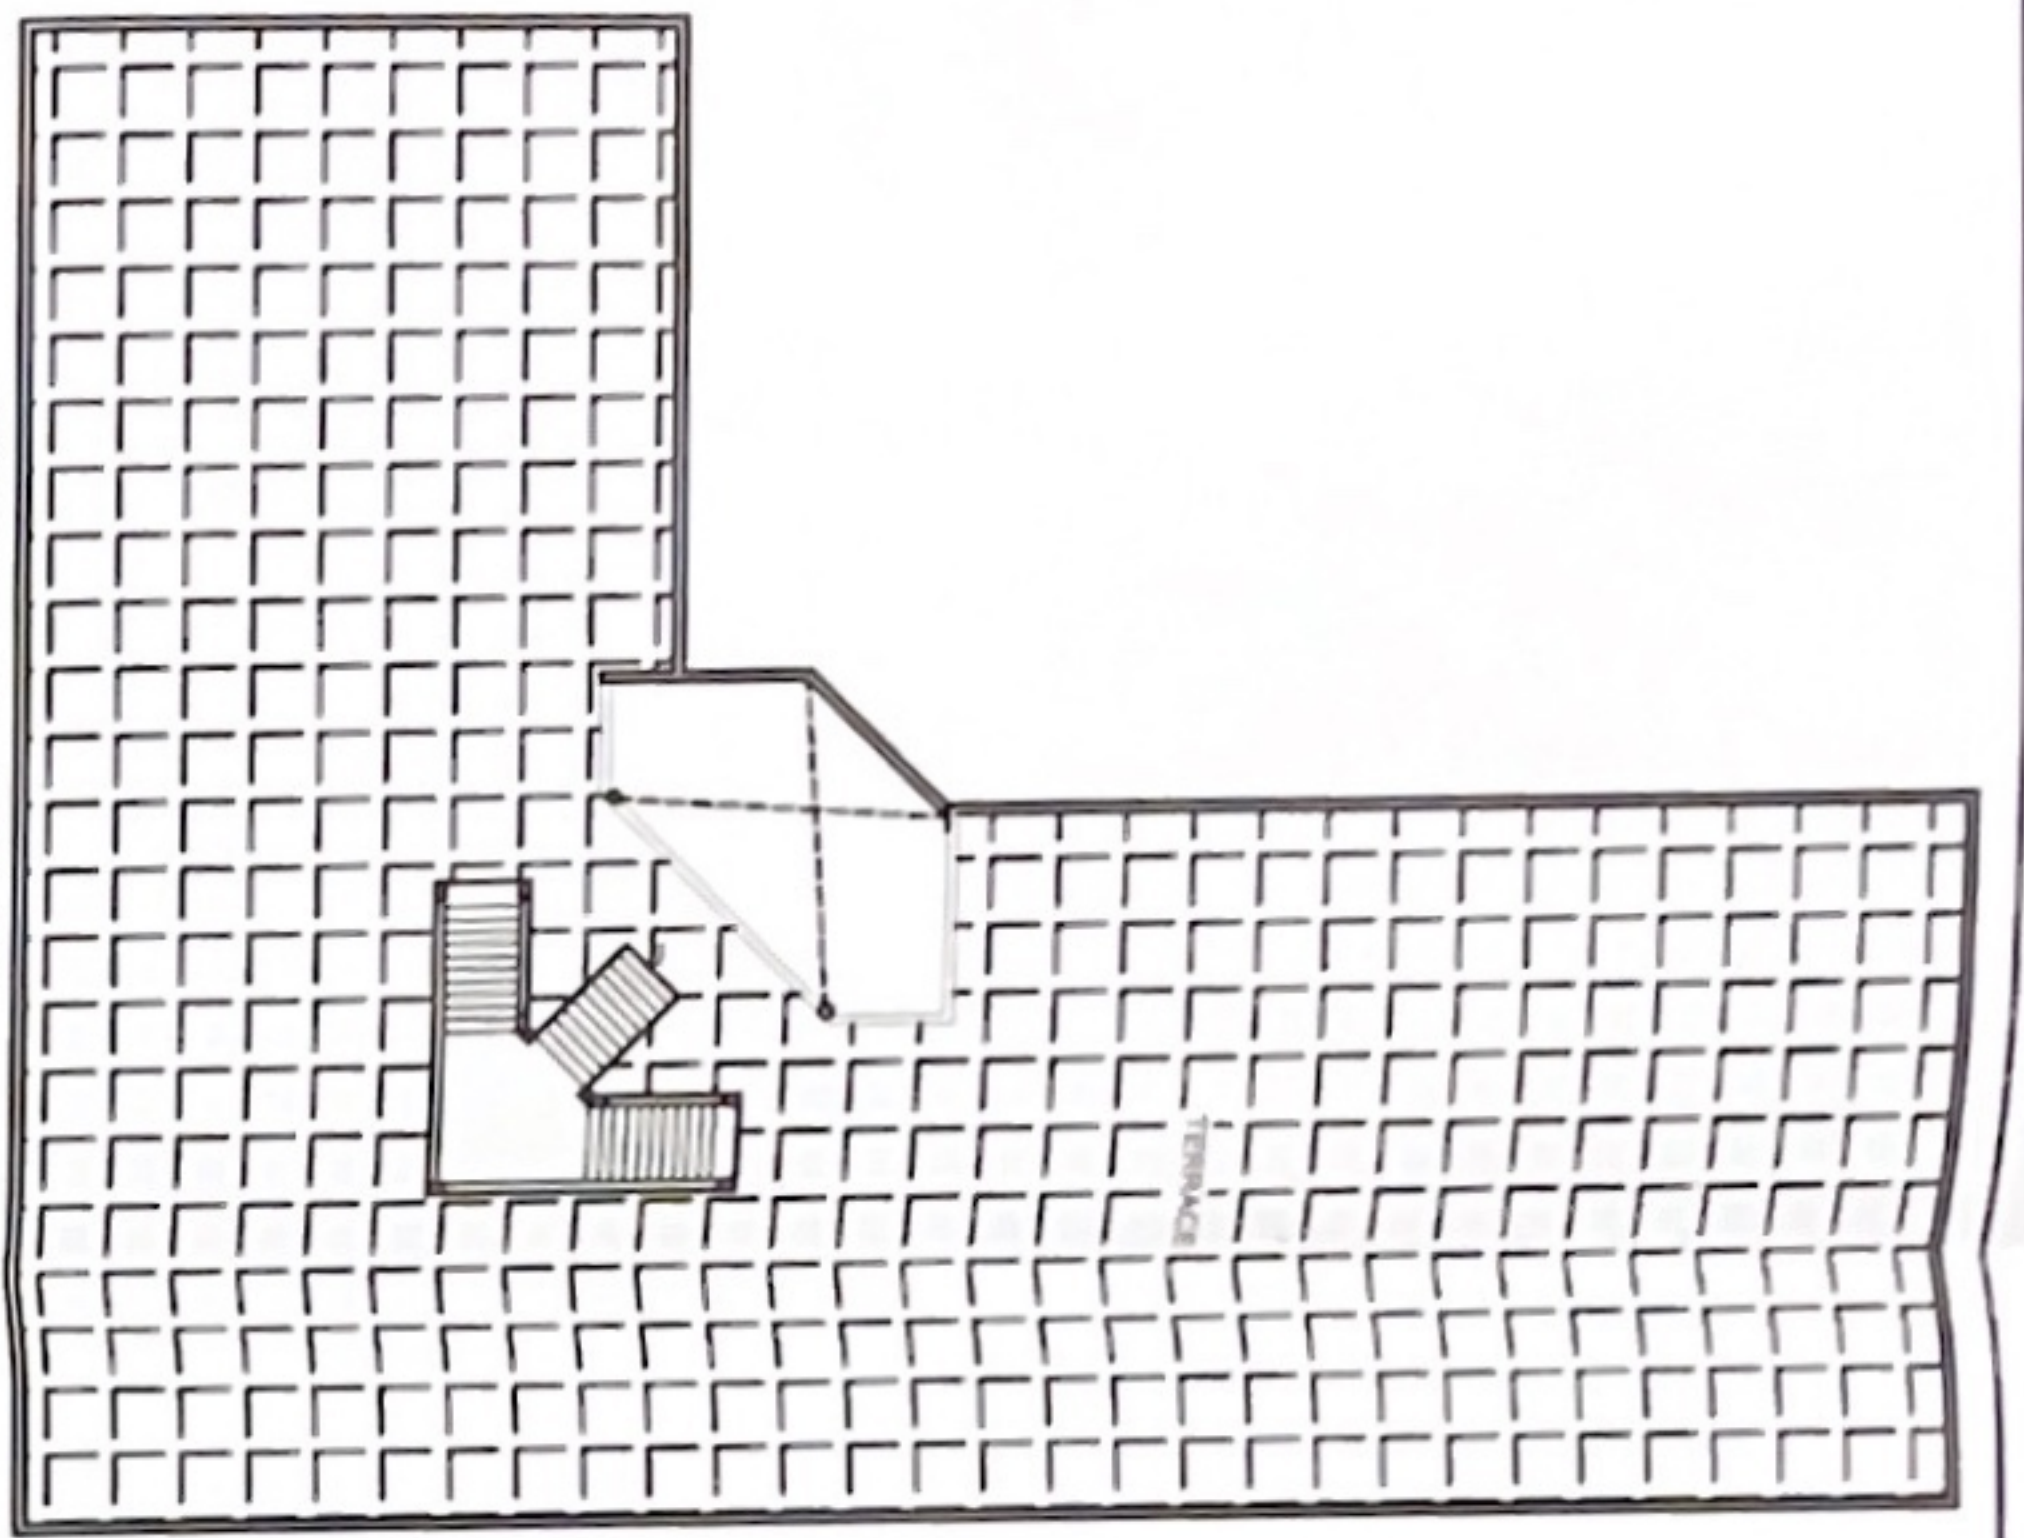

TERRACE FLOOR PLAN
Scale:- 1:200

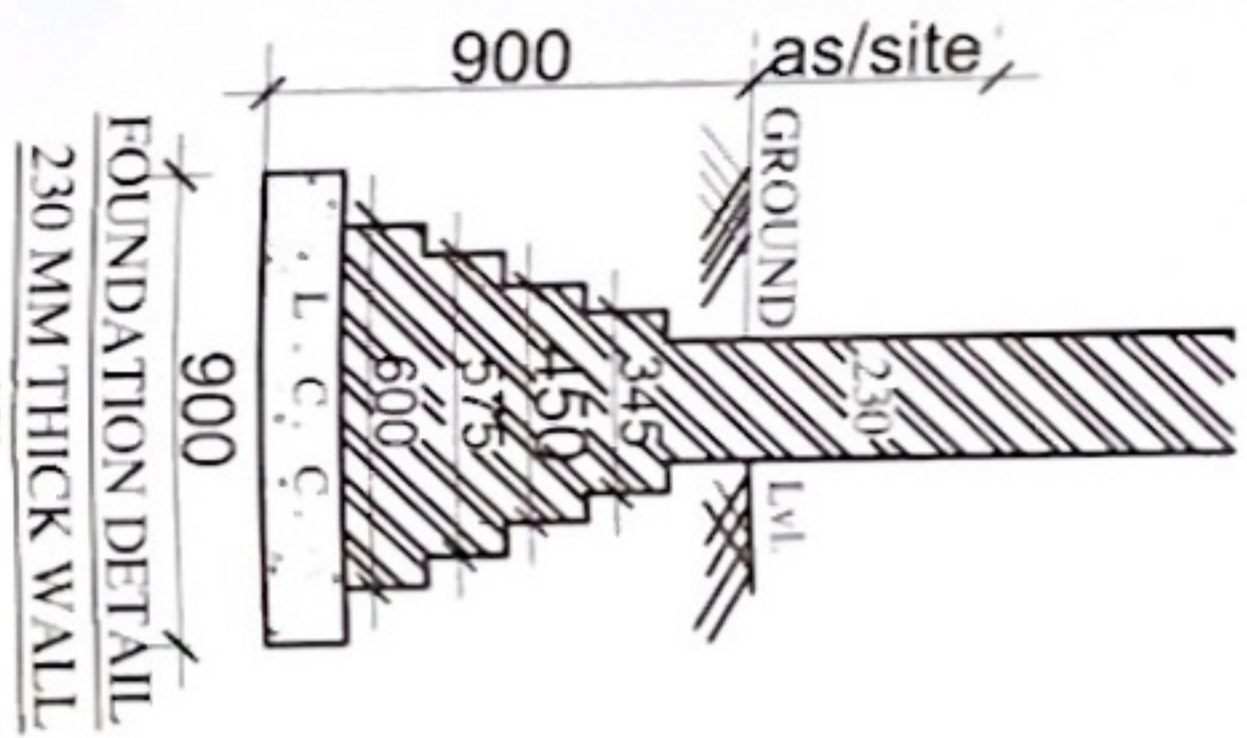


FOUNDATION DETAIL
230 MM THICK WALL
N.T.S.

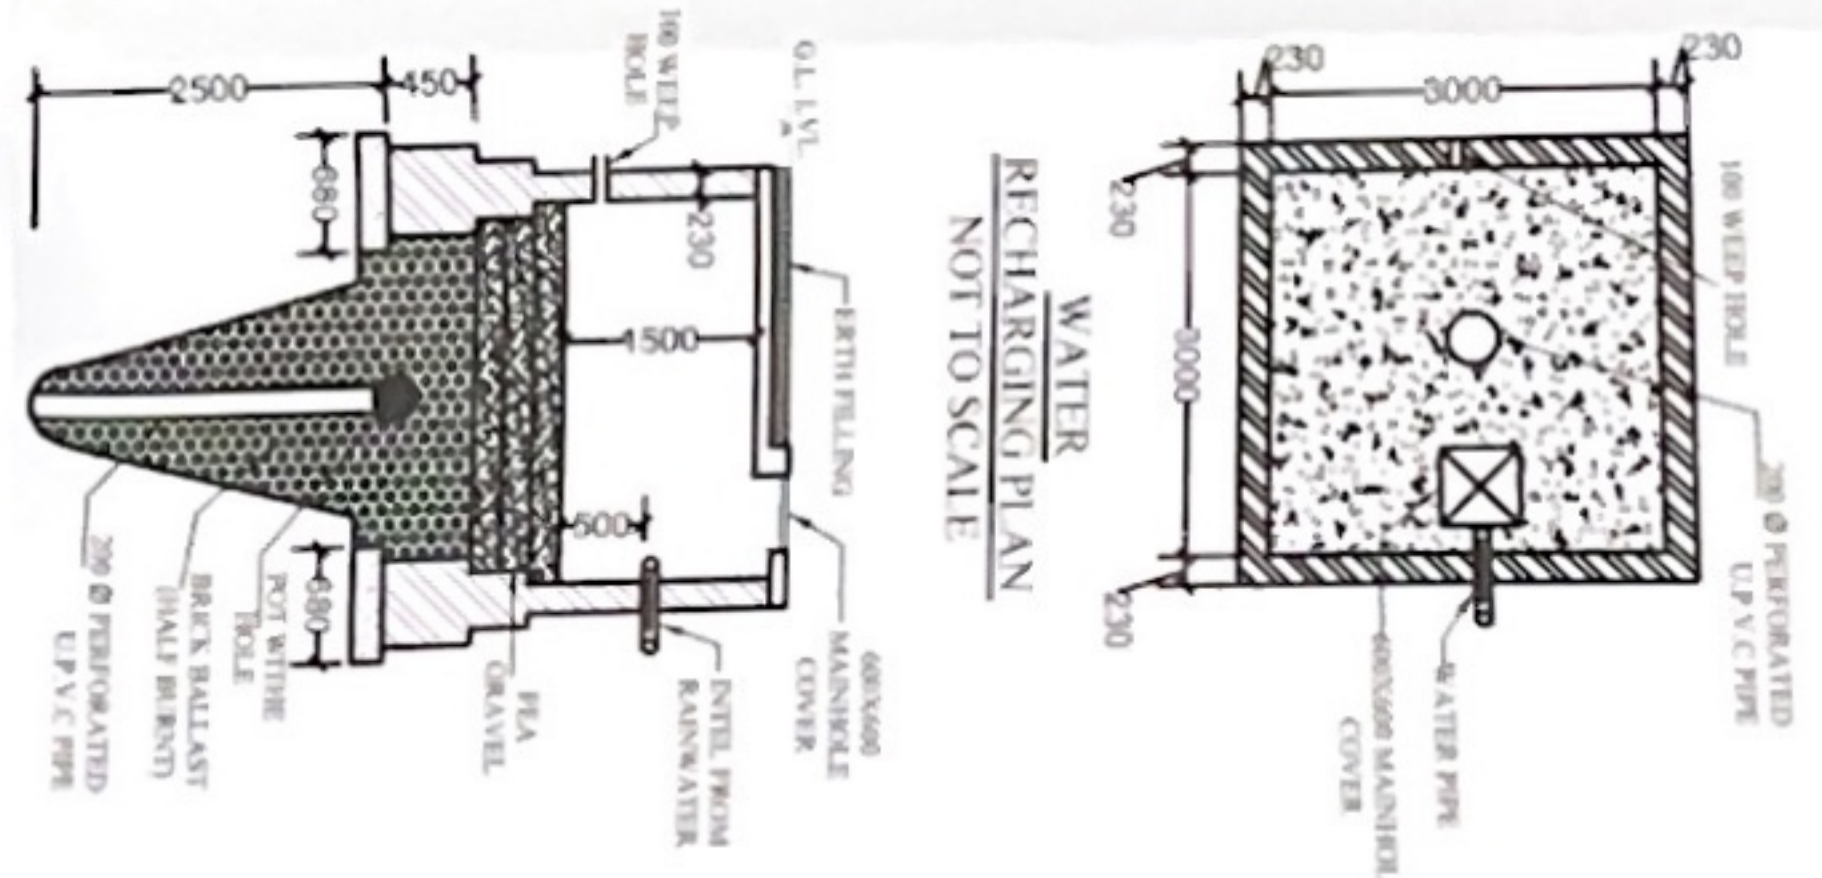


WATER RECHARGING PLAN
NOT TO SCALE


SECTION

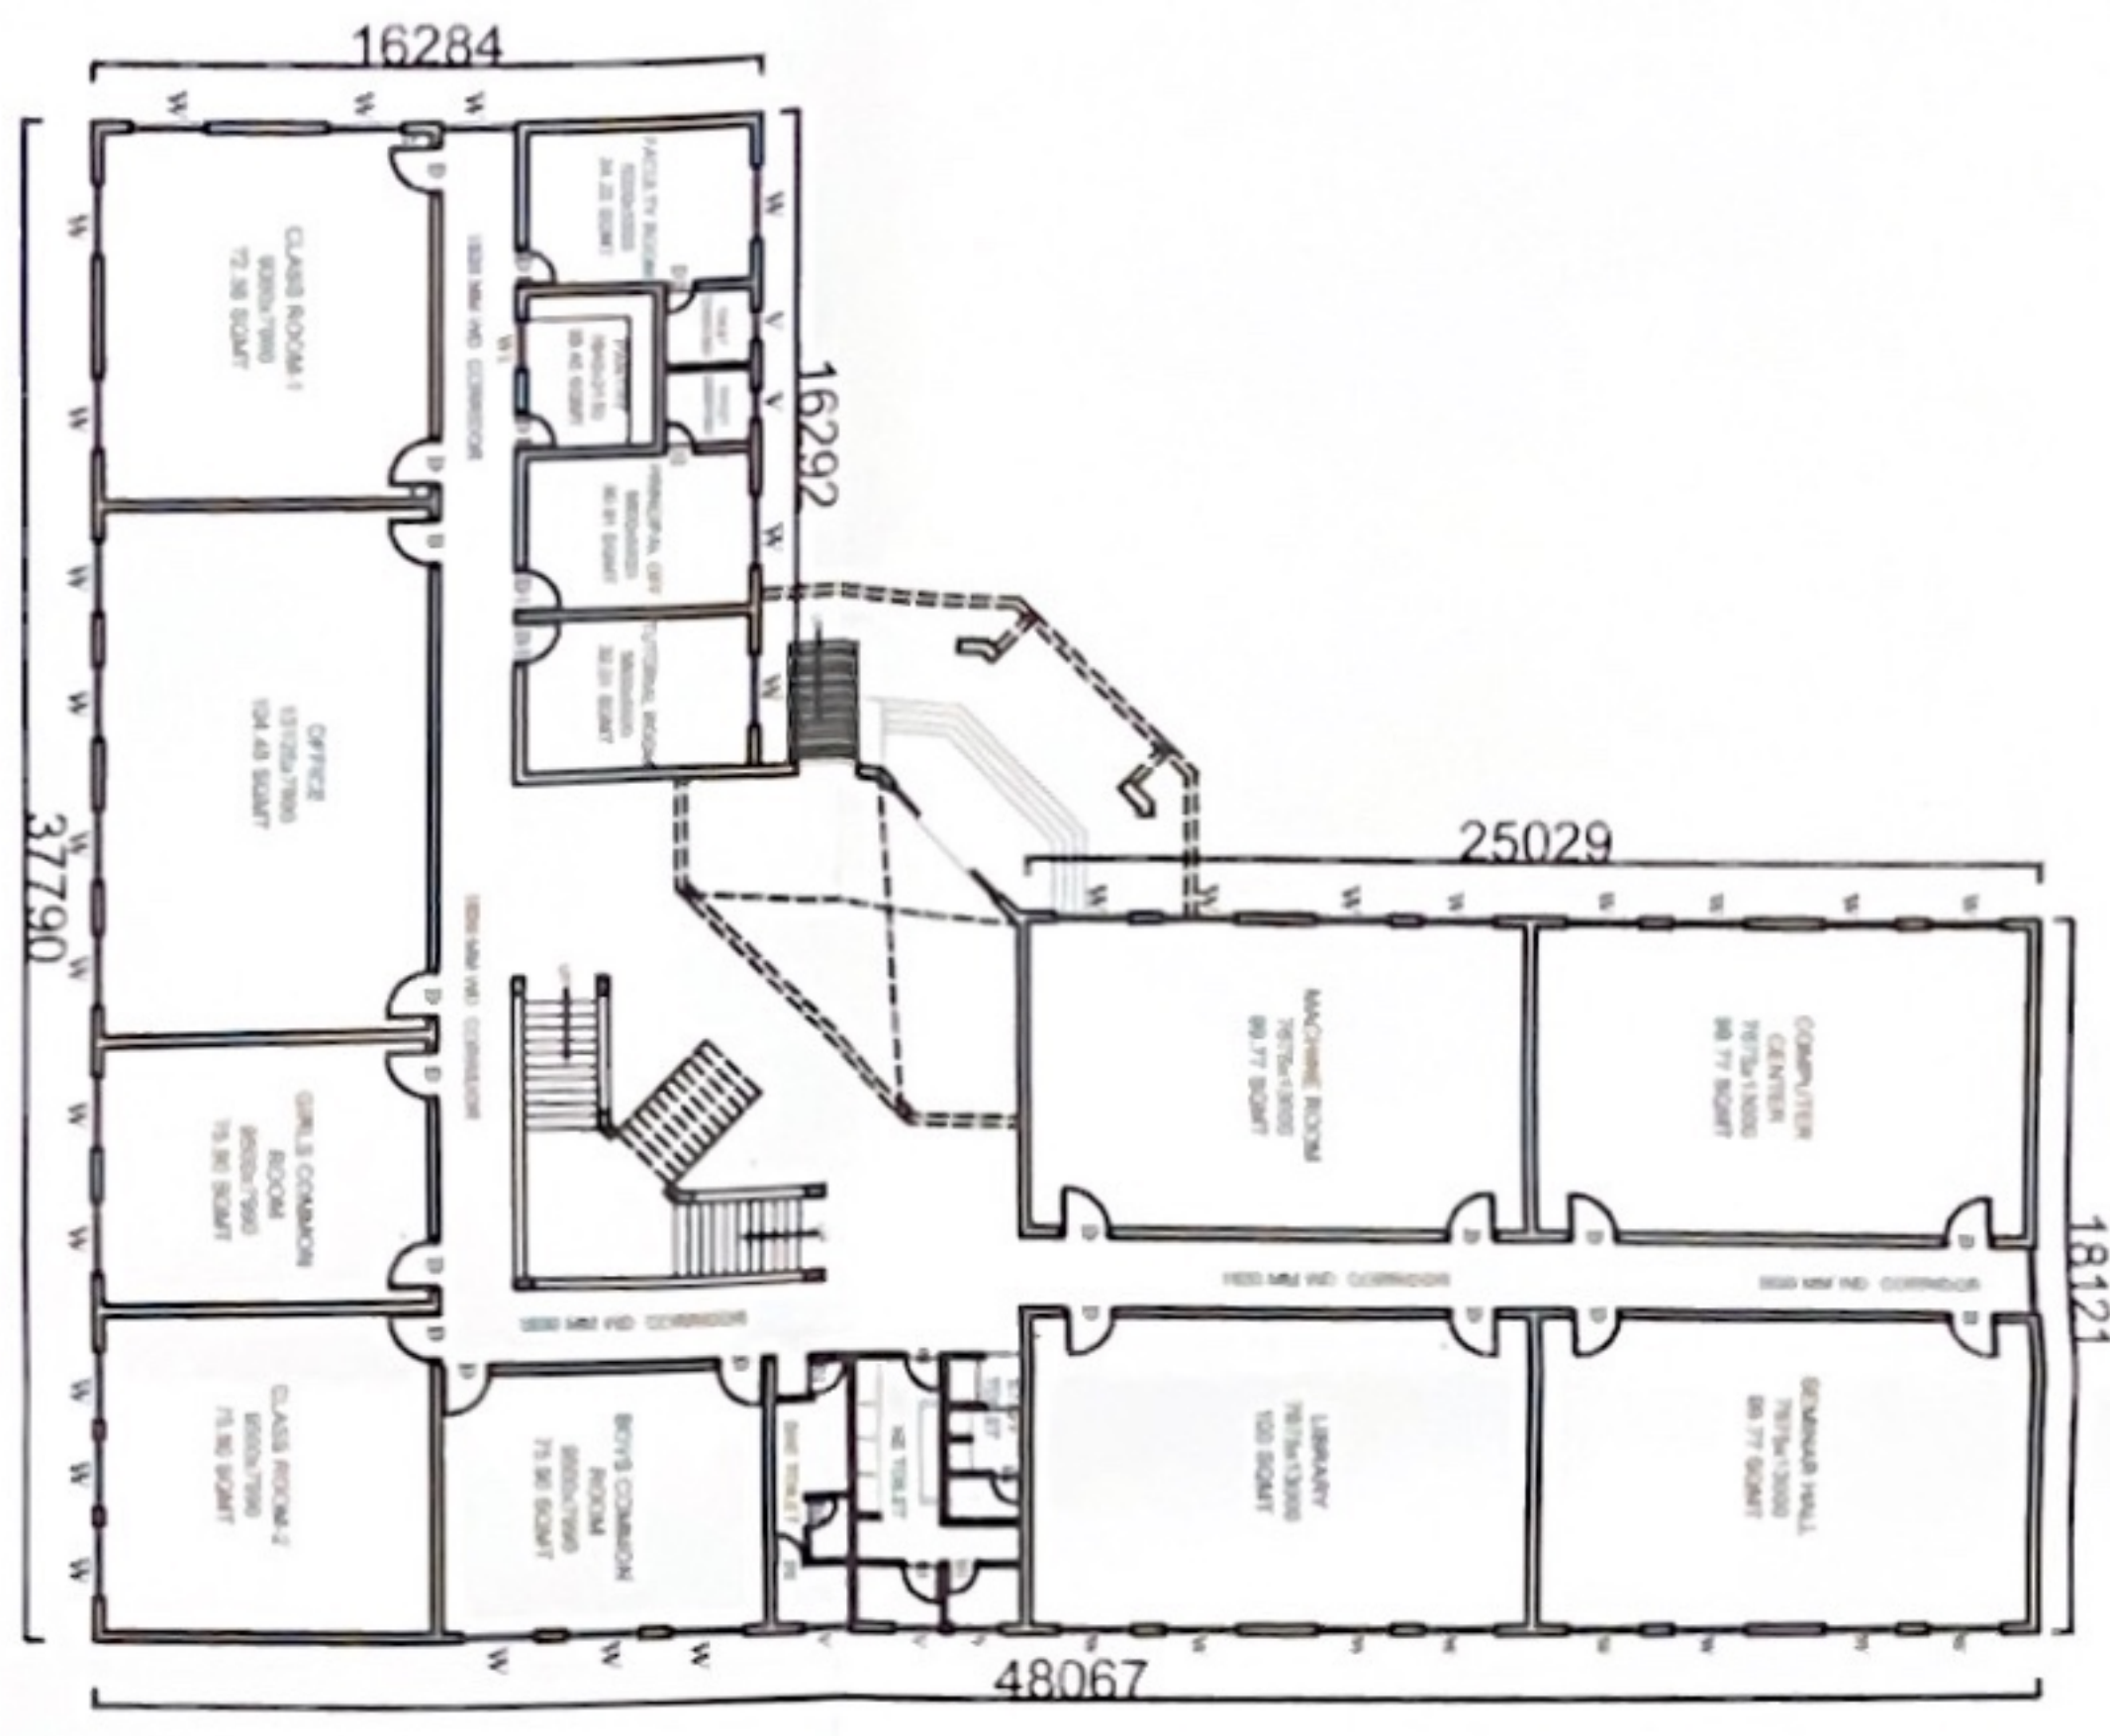

GROUND FLOOR PLAN
Scale:- 1:200

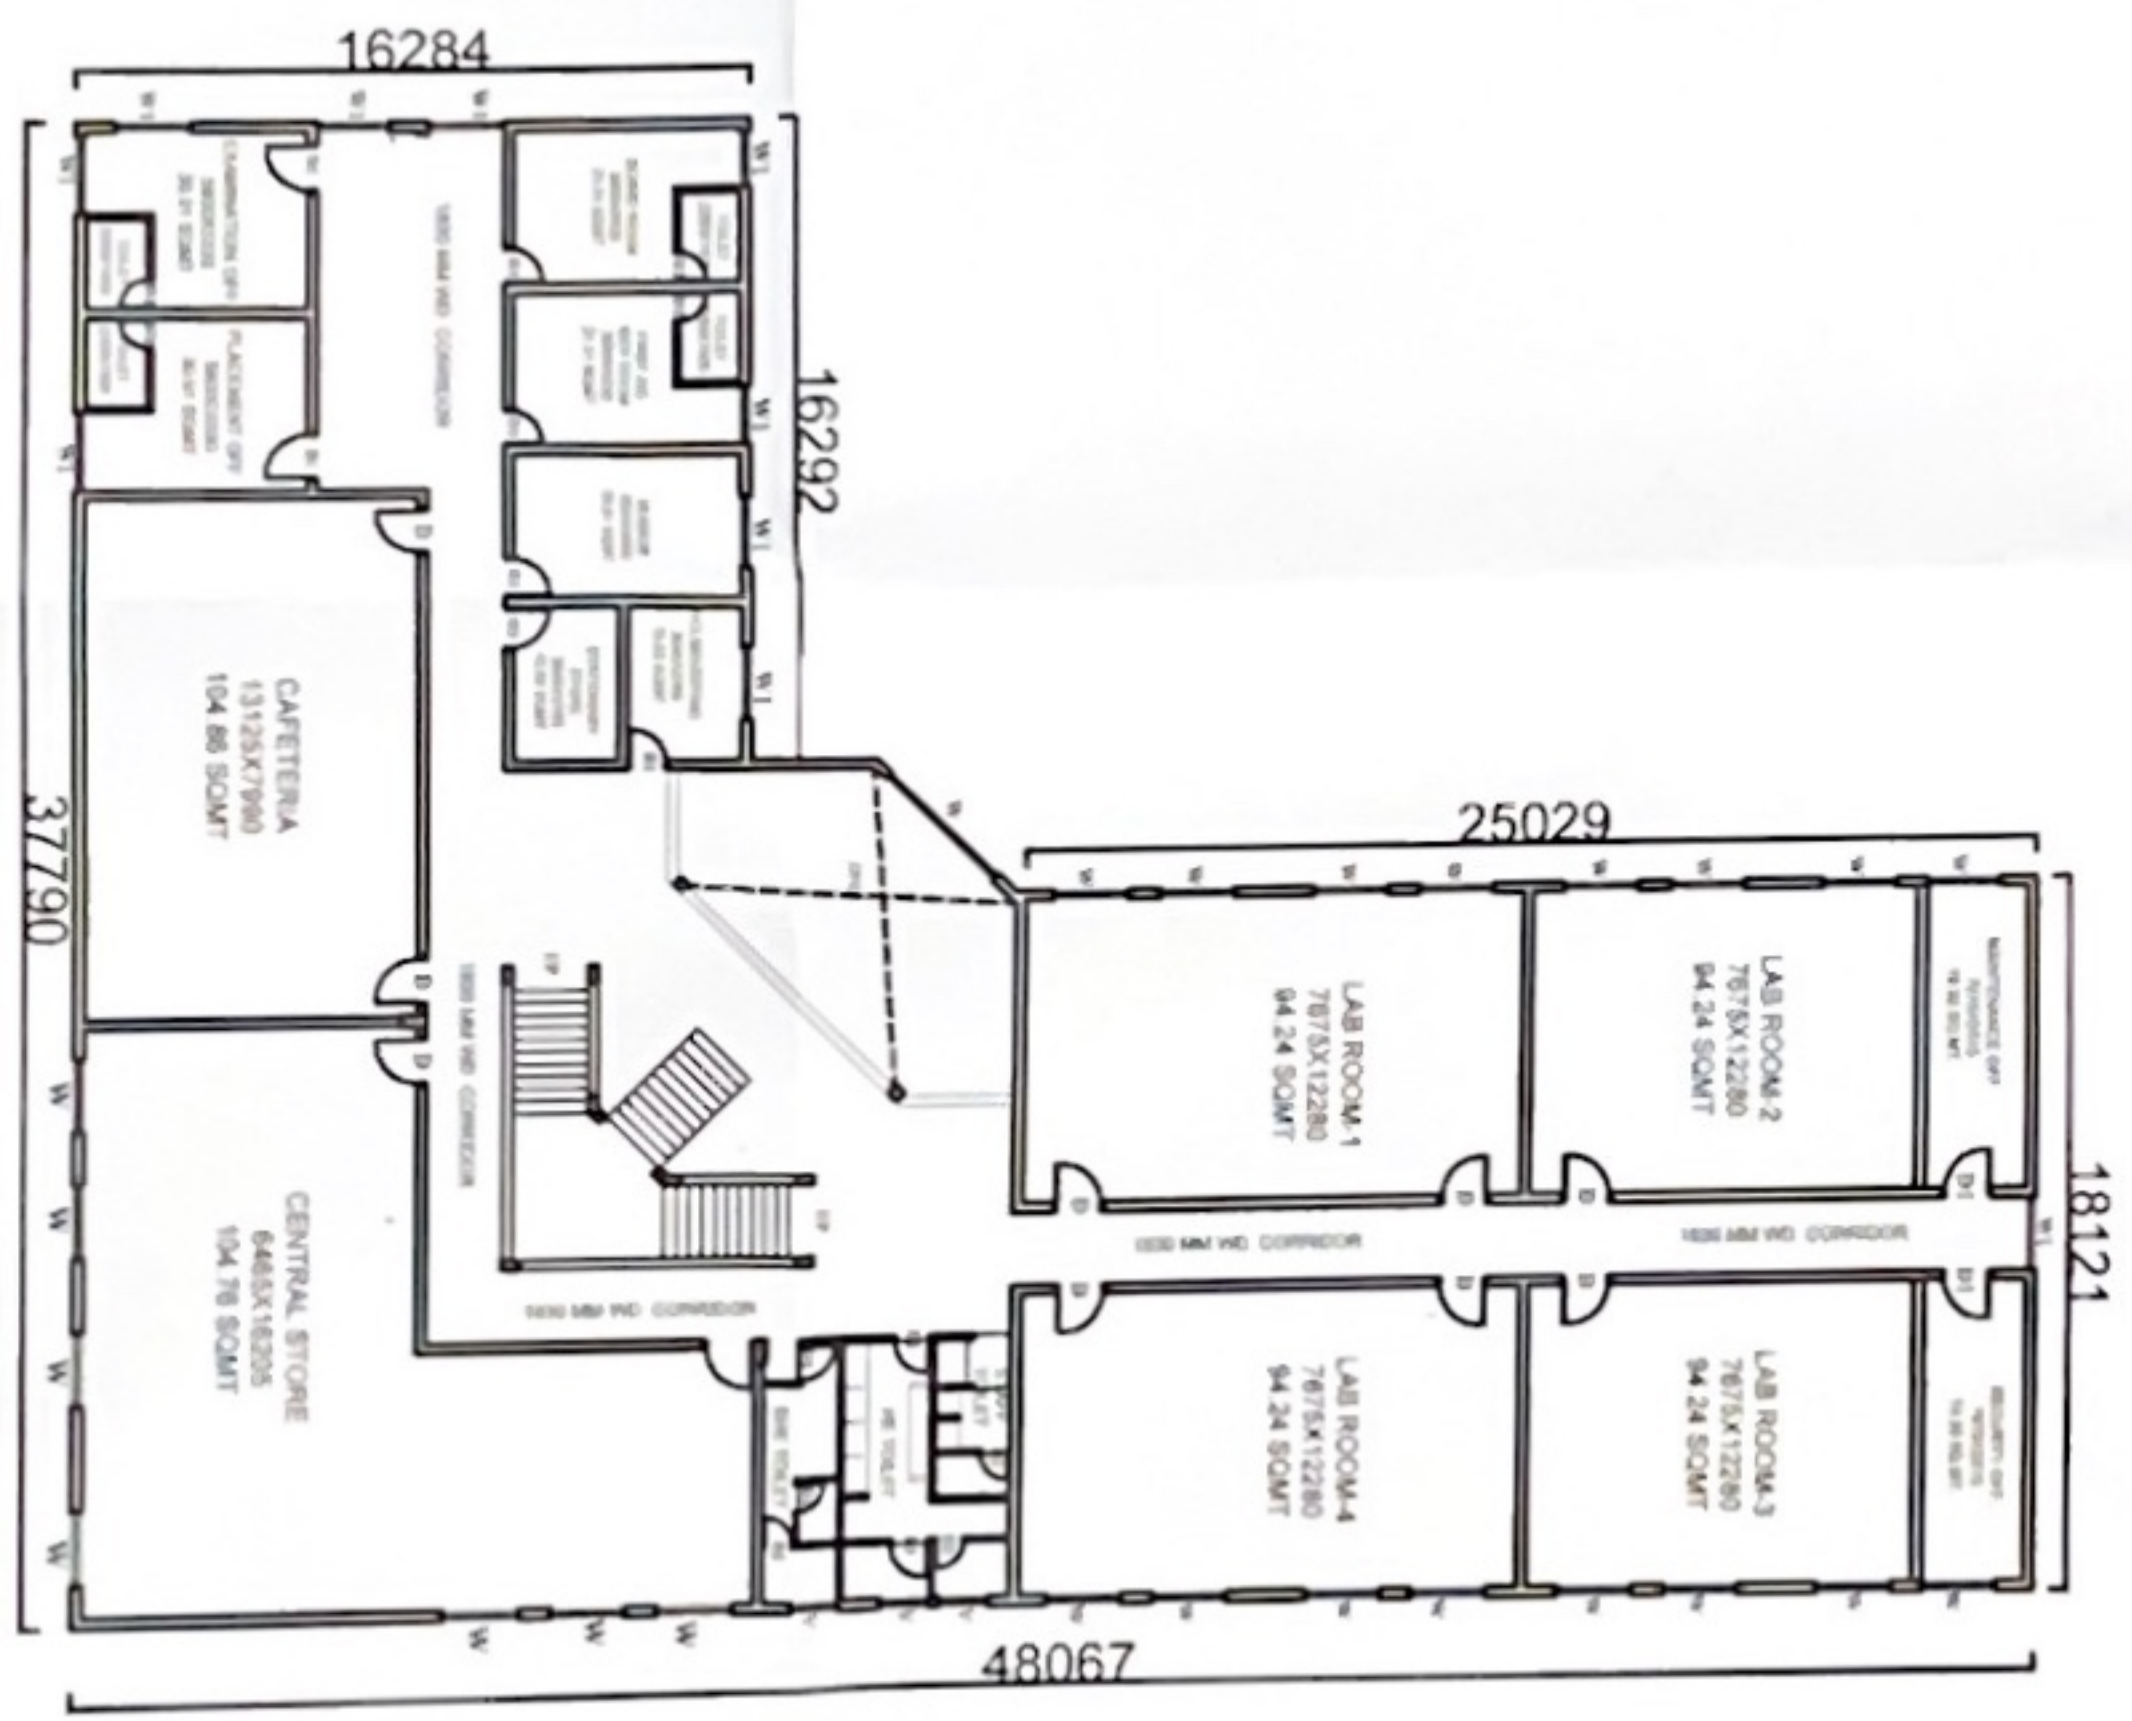

FIRST FLOOR PLAN
Scale:- 1:200

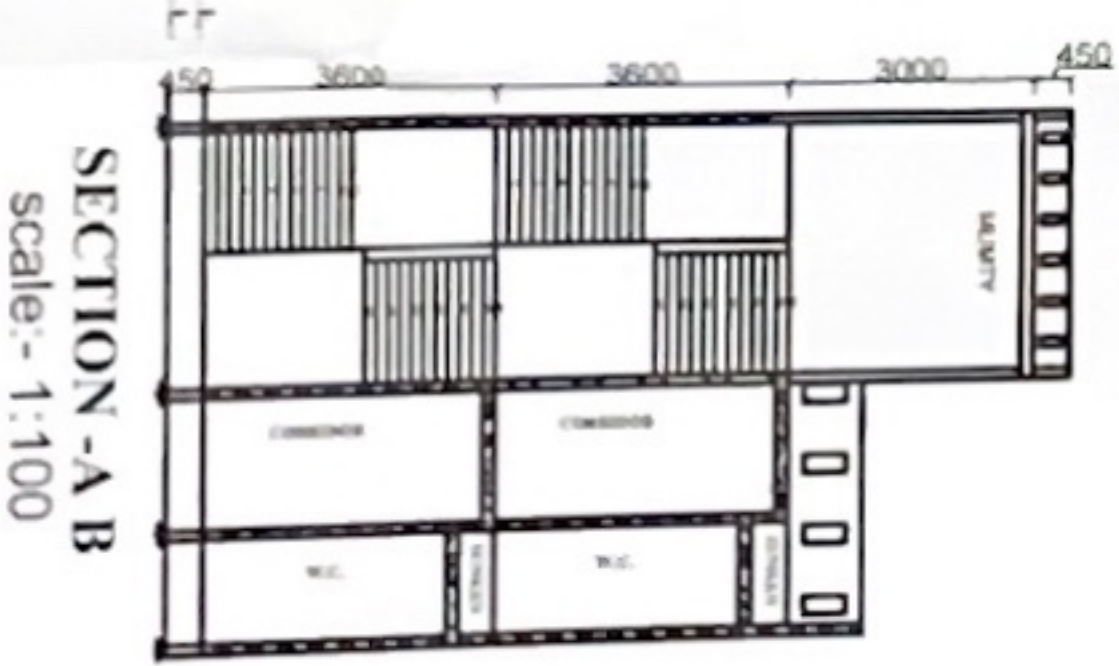

SECTION-A B
Scale:- 1:100

EXISTING BUILDING OF VASHUDDHA
COLLEGE OF PHARMACY
CHAULTIPUR ROAD ALAMPUR POST
BALWARGANJ DISTT. JAUNPUR (UP)
GATA NO.

AREA STATEMENT

PLOT AREA	= 8100.00 SQ. M
COVD AREA ON G.F.	= 1207.66 SQ. M
COVD AREA ON F.F.	= 1207.66 SQ. M
TOTAL COVD AREA	= 2415.32 SQ. M.
MUMMITY AREA	= 64.34 SQ. M

AREA DETAILS OF FACULTY

S NO	TYPE OF ROOM	AREA IN (SQ.M)
1	BOARD ROOM	20.00 SQ.M
2	PRINCIPAL OFFICE	30.00 SQ.M
3	PLACEMENT OFFICE	30.00 SQ.M
4	FACULTY ROOM	35.00 SQ.M
5	EXAMINATION CONTROL OFFICE	30.00 SQ.M
6	MAINTENANCE OFFICE	10.00 SQ.M
7	CENTRAL STORE	40.00 SQ.M
8	CLASS ROOM	75.00 SQ.M
9	TUTORIAL ROOM	33.00 SQ.M
10	LAB ROOM (12.3.4)	79.00 SQ.M
11	COMPUTER CENTER	100.00 SQ.M
12	SEMINAR HALL	100.00 SQ.M
13	LIBRARY	100.00 SQ.M
14	MACHINS. ROOM	50.00 SQ.M
15	MUL SET M	50.00 SQ.M
16	BOYS COMMON ROOM	75.00 SQ.M
17	GIRLS COMMON ROOM	75.00 SQ.M
18	HE TOILET	10.00 SQ.M
19	SHE TOILET	10.00 SQ.M
20	OFFICE	100.00 SQ.M
21	SECURITY OFFICE	10.00 SQ.M
22	HOT SEKEEPING	10.00 SQ.M
23	PANTRY	10.00 SQ.M
24	CAFETERIA	100.00 SQ.M
25	THIST AND CLM SIK R. ROOM	10.00 SQ.M
26	STATIONARY STORE	10.00 SQ.M

SCHEDULE OF OPENINGS

S NO	TYPE	WIDTH	SILL LVL	INTEL LVL
1	D	1200	0.00	2550
2	D1	1000	0.00	2550
3	D2	750	0.00	2550
4	W	2000	900	2550
5	W1	1800	900	2550
6	W2	1500	900	2550
7	V1	900	2100	2550

NOTES:-
ALL DIMENSION ARE IN MM.

Handwritten notes in Hindi and English, including dates and signatures.

OWNERS SIGN.

ARCHITECT SIGN.

ARCHITECT
RICHU KISHOR
C.O.A Reg No CA201238159