




FRONT ELEVATION
Scale - 1:100

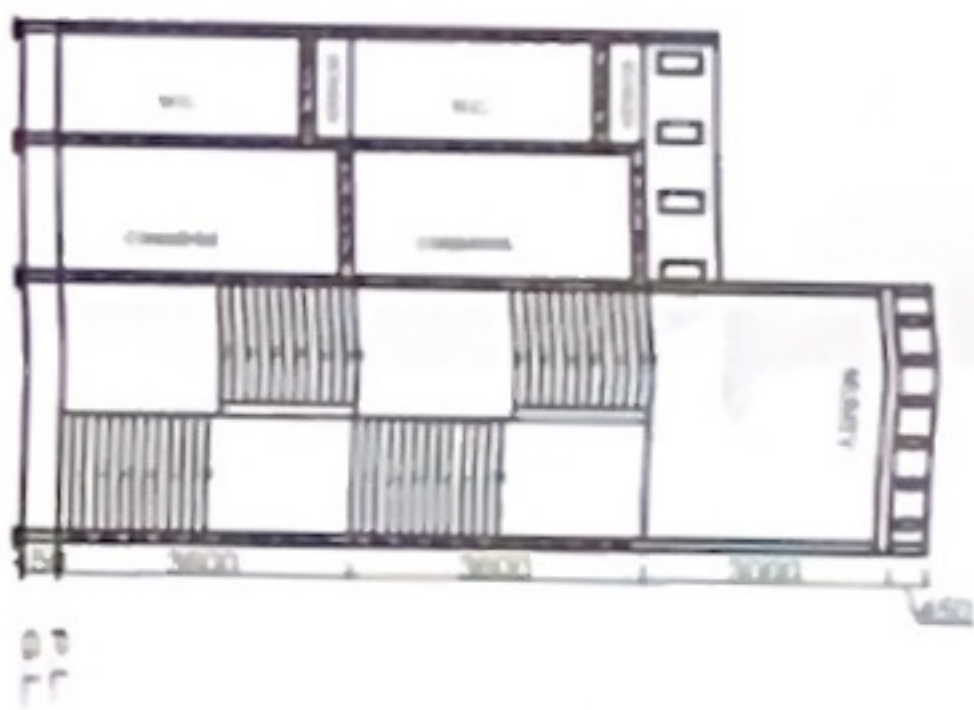


SECTION - A B
Scale - 1:100

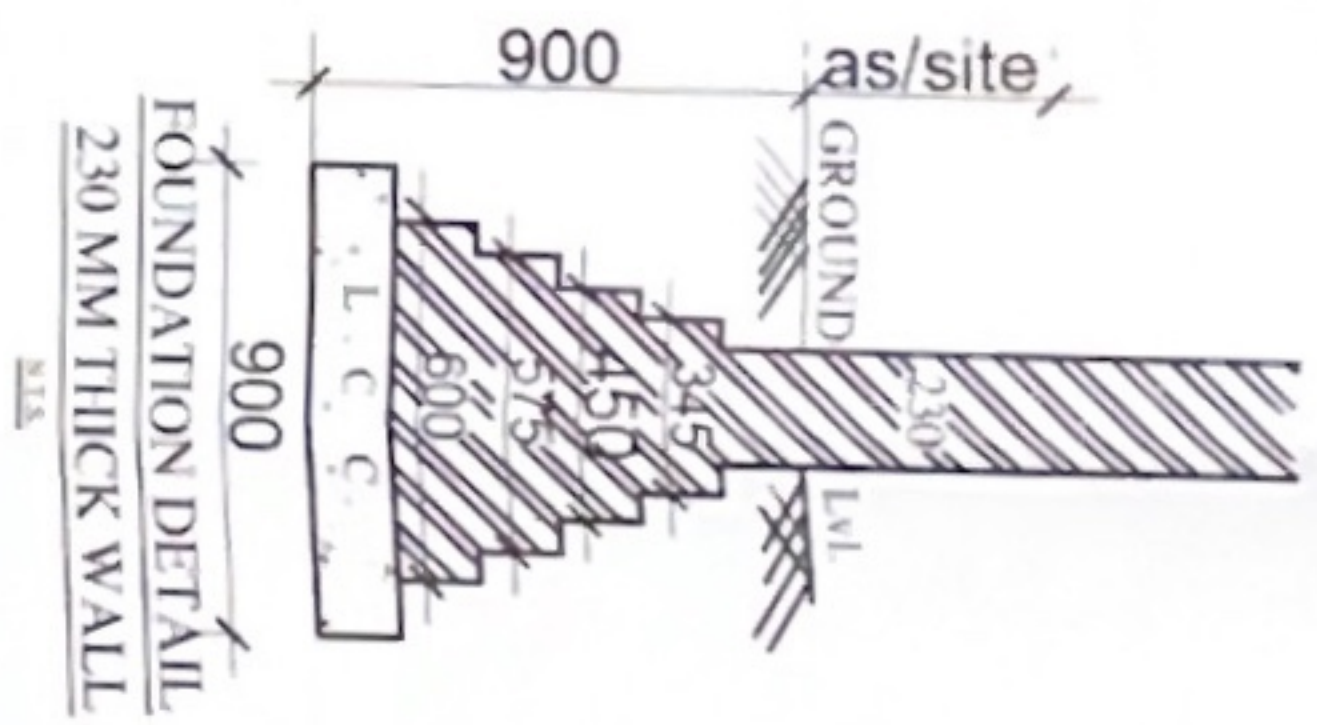


FOUNDATION DETAIL
230 MM THICK WALL

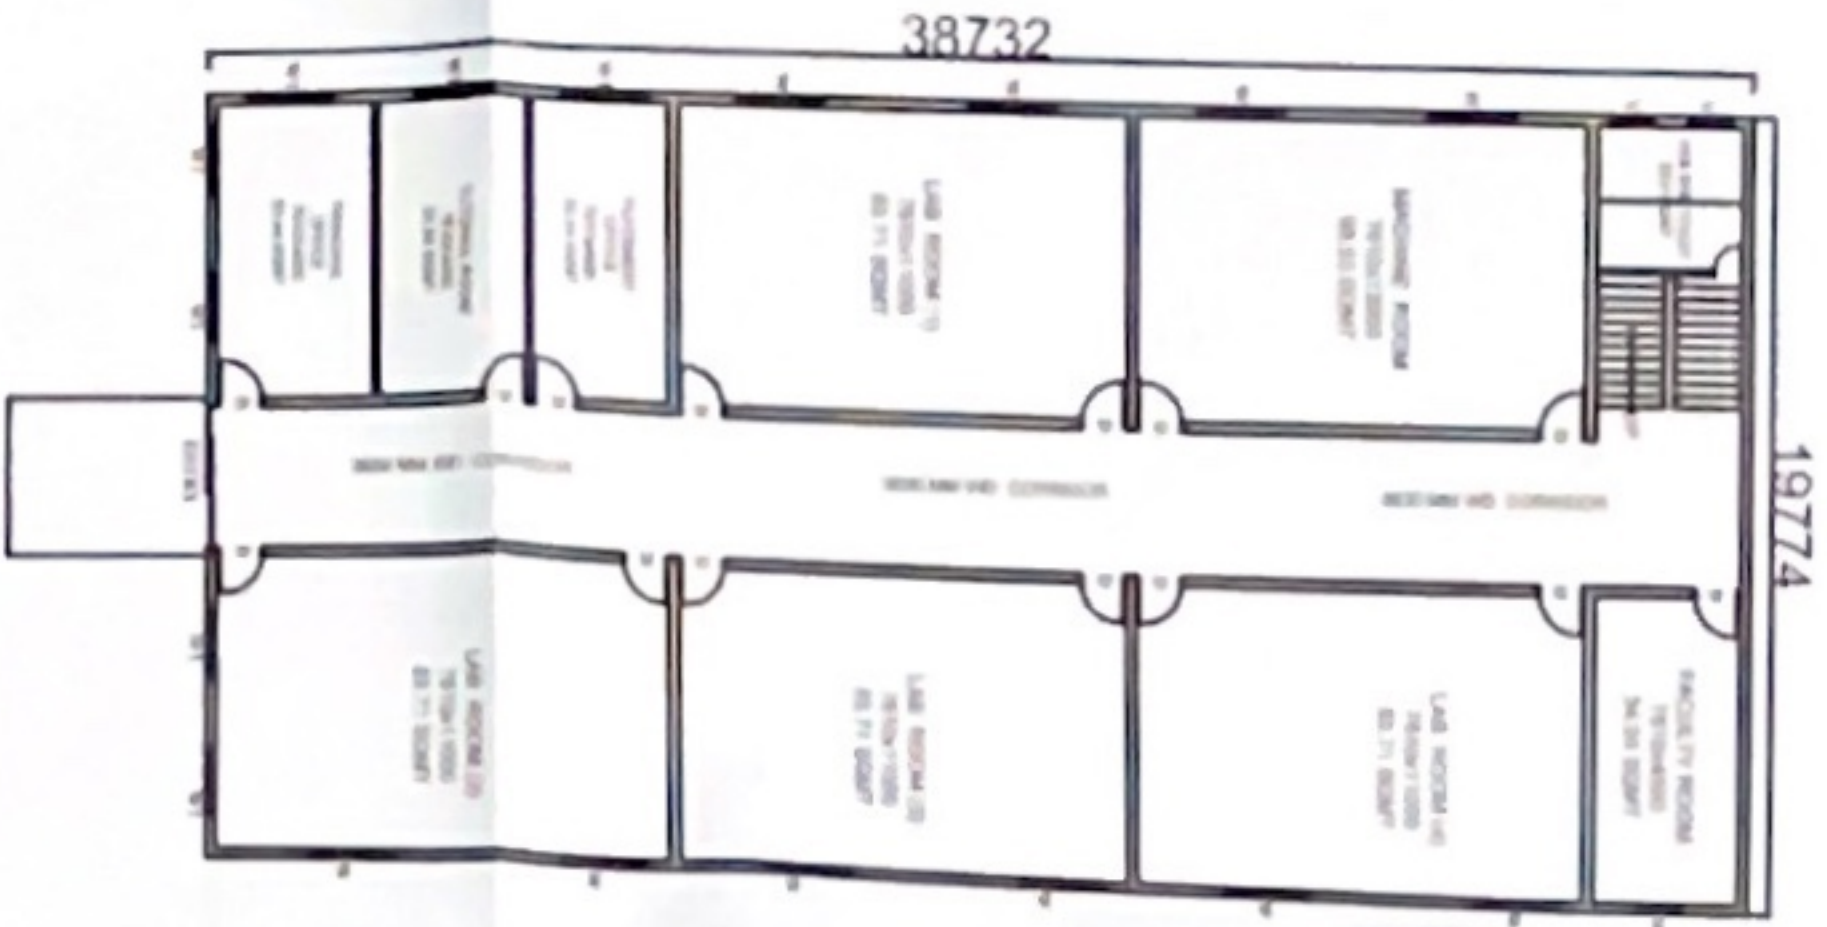

GROUND FLOOR PLAN
Scale - 1:200

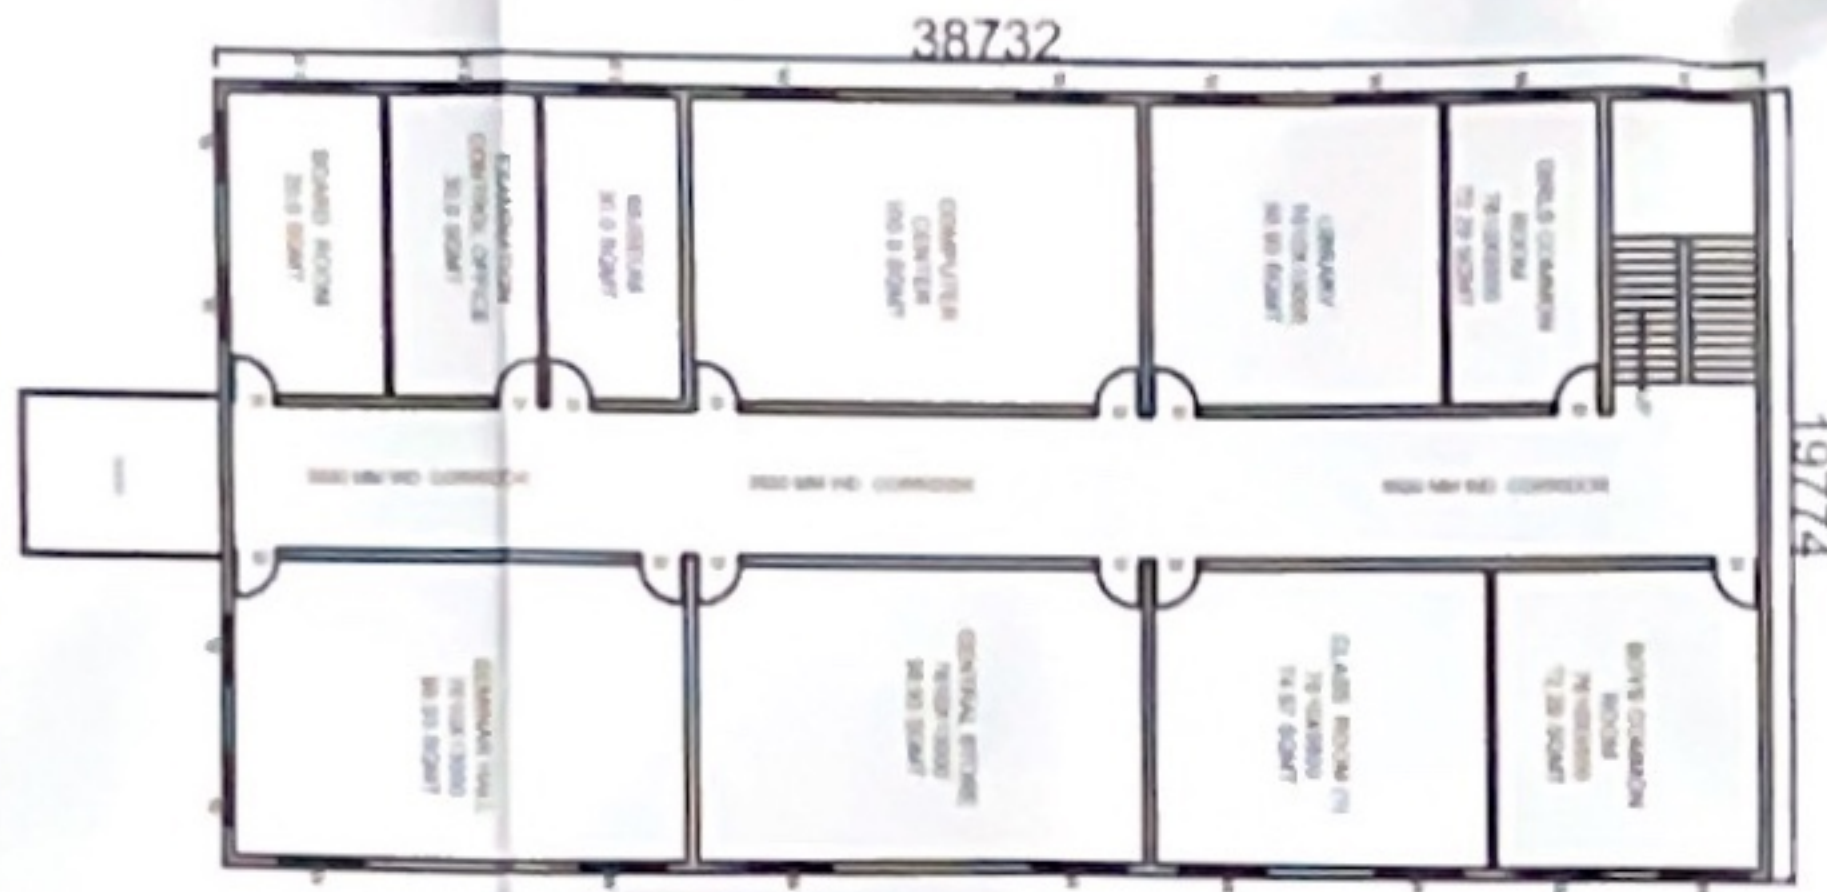


FIRST FLOOR PLAN
Scale - 1:200

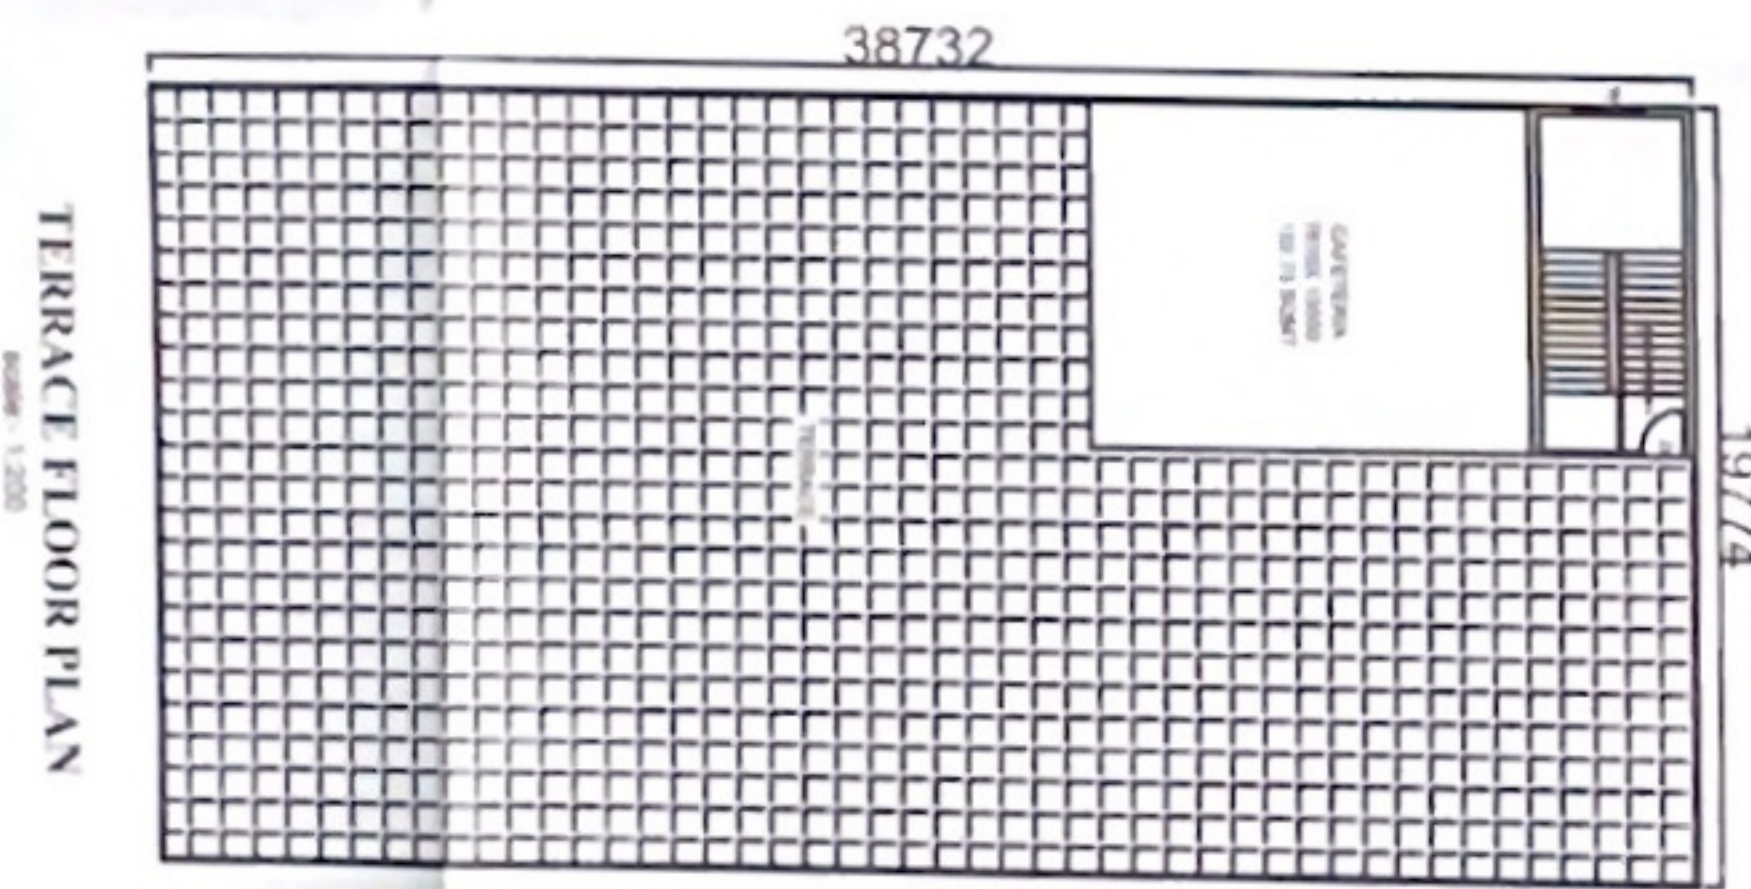

TERRACE FLOOR PLAN
Scale - 1:200

Handwritten notes in blue ink: 'सभी अक्षरों को स्पष्ट रूप से लिखें', 'सभी अक्षरों को स्पष्ट रूप से लिखें', 'सभी अक्षरों को स्पष्ट रूप से लिखें'.

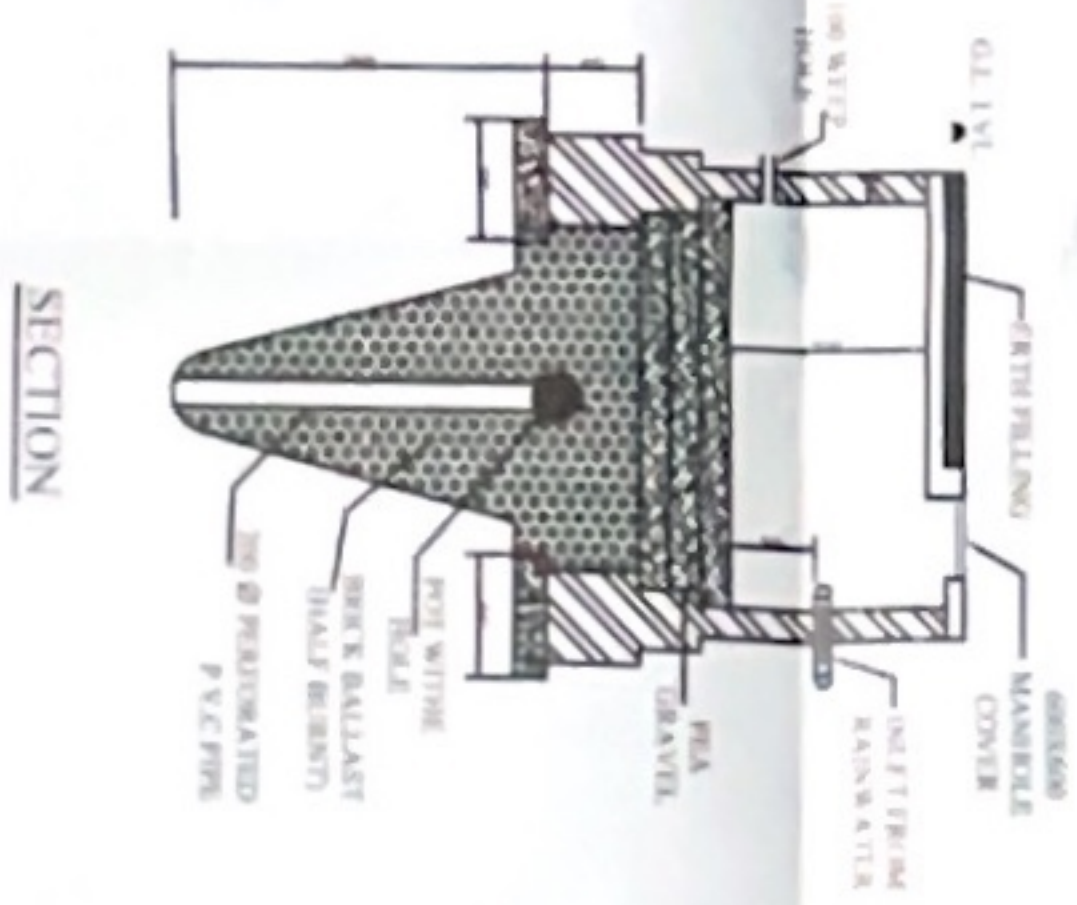

WATER RECHARGING PLAN
NOT TO SCALE

EXISTING BUILDING OF AR/IND PHARMACY COLLEGE VILL & POST MADHOGANJ DISTT. HARDOL (UP) GATA NO. 117 MI. 1119

AREA STATEMENT	
PLOT AREA	= 8100.00 SQ. M
COVID AREA ON G F	= 786.34 SQ. M
COVID AREA ON F F	= 786.34 SQ. M
TOTAL COVID AREA	= 1572.68 SQ. M
MUMTY AREA	= 44.84 SQ. M

AREA DETAILS OF FACULTY		
S NO	TYPE OF ROOM	AREA IN (SQ. MT.)
1	BOARD ROOM	20.00 SQ. MT
2	PRINCIPAL OFFICE	30.00 SQ. MT
3	PLACEMENT OFFICE	30.00 SQ. MT
4	FACILITY ROOM	35.00 SQ. MT
5	EXAMINATION CONTROL OFFICE	30.00 SQ. MT
6	MAINTENANCE OFFICE	10.00 SQ. MT
7	CENTRAL STORE	140.00 SQ. MT
8	CLASS ROOM	75.00 SQ. MT
9	TUTORIAL ROOM	35.00 SQ. MT
10	LAB ROOM (1,2,3,4)	15.00 SQ. MT
11	COMPUTER CENTER	100.00 SQ. MT
12	SEMINAR HALL	100.00 SQ. MT
13	LIBRARY	100.00 SQ. MT
14	MACHINE ROOM	100.00 SQ. MT
15	MUSEUM	50.00 SQ. MT
16	BOYS COMMON ROOM	75.00 SQ. MT
17	GIRLS COMMON ROOM	75.00 SQ. MT
18	HE TOILET	10.00 SQ. MT
19	SHE TOILET	10.00 SQ. MT

SCHEDULE OF OPENINGS			
S NO	TYPE	WIDTH	SILL LVL UNTEL LVL
1	D	1200	0.00 2550
2	D1	1000	0.00 2550
3	D2	750	0.00 2550
4	W	2000	900 2550
5	W1	1800	900 2550
6	V	900	2100 2550

NOTES:
ALL DIMENSION ARE IN MM

OWNER'S SIGN. *Arvind Kumar*
ARCHITECT SIGN. *Archi. Arvind Kumar*