


FRONT ELEVATION
Scale - 1:100

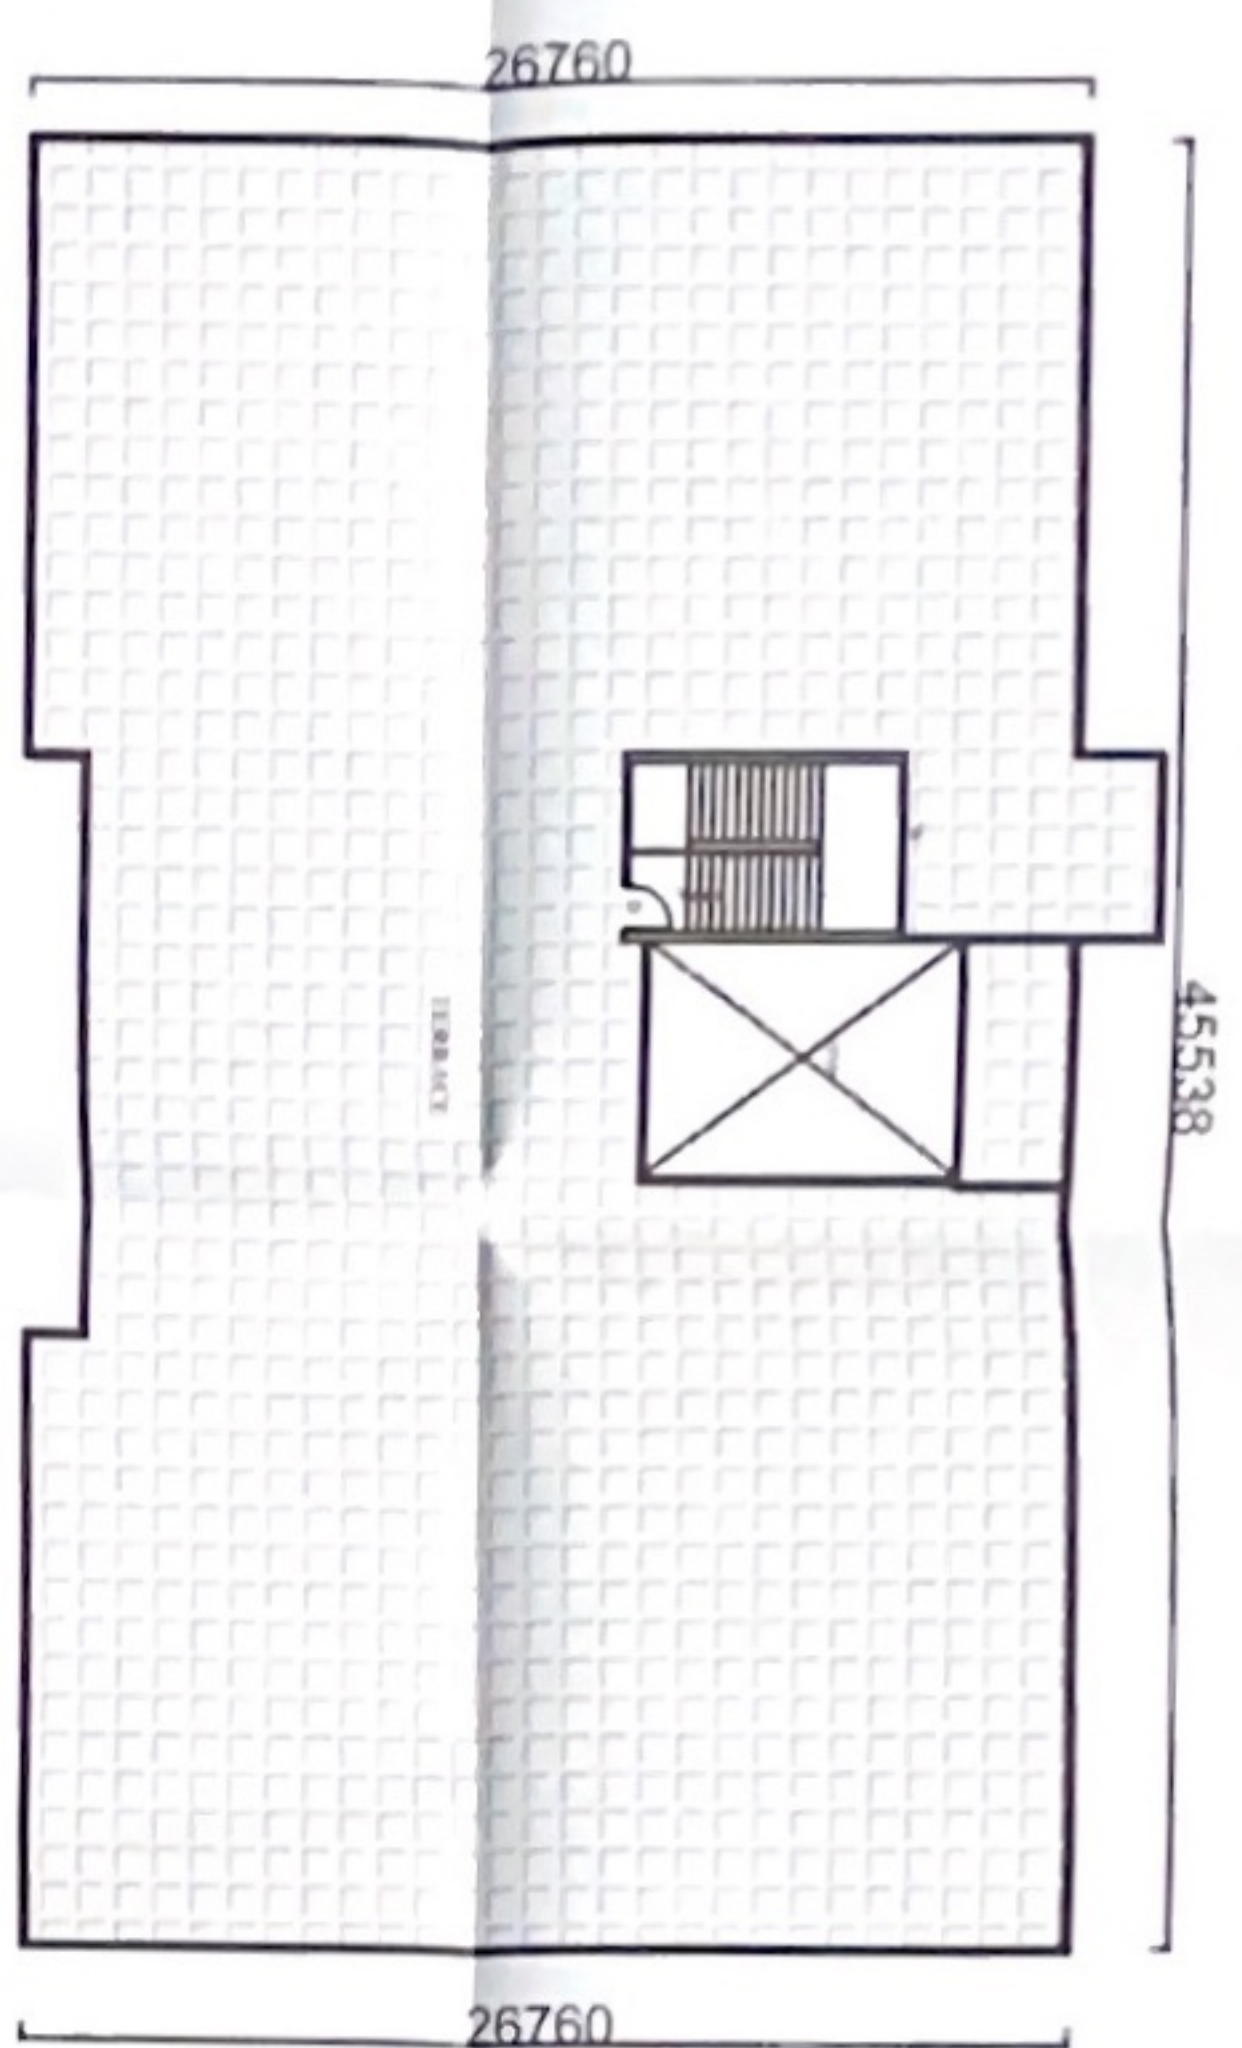


TERRACE FLOOR PLAN
Scale - 1:200




GROUND FLOOR PLAN
Scale - 1:200



SECTION - A-B
Scale - 1:100

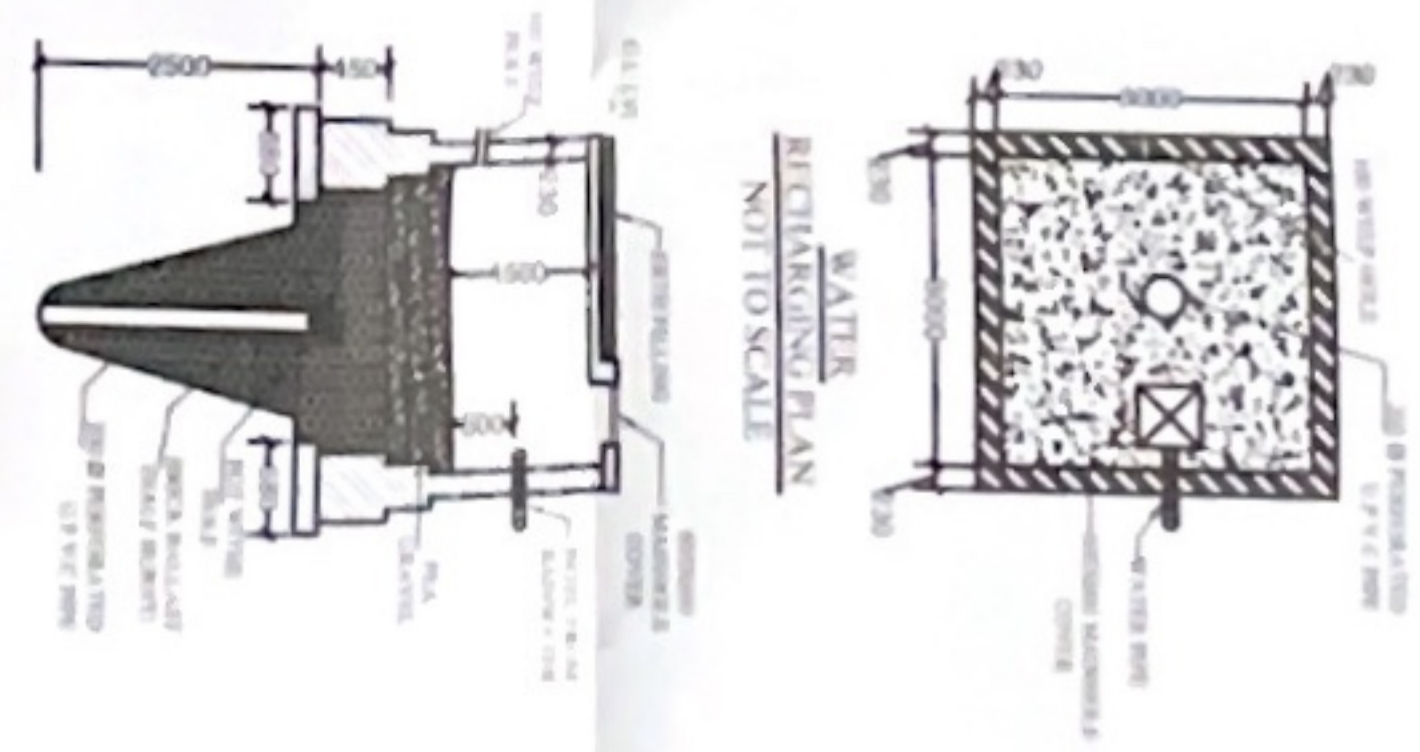

SECTION

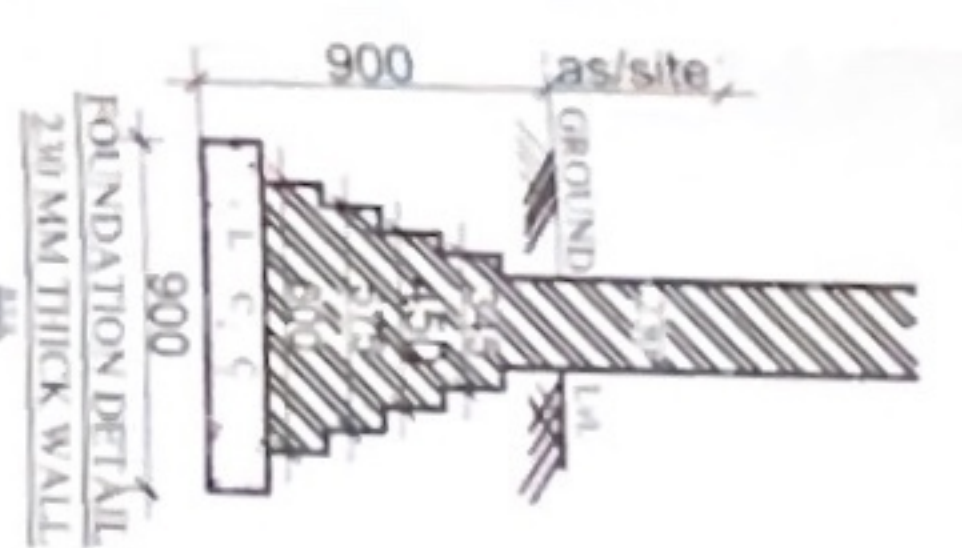

FOUNDATION DETAIL
230 MM THICK WALL



FIRST FLOOR PLAN
Scale - 1:200

Handwritten notes in Hindi and English, including dates like '16/12/2017' and '18/12/2017', and signatures.

EXISTING BUILDING OF APS COLLEGE
OF PHARMACY, VILL. & POST
MADHAVGANJ, DIST. HARDOI (UP),
GATA No. - 288KA/2, 292KA, 293 & 282/1

AREA STATEMENT	
PLOT AREA	= 8100.00 SQ. M
COVID AREA ON G.F.	= 1099.43 SQ. M
COVID AREA ON F.F.	= 1099.43 SQ. M
TOTAL COVID AREA	= 2198.86 SQ. M
MULTIPLY AREA	= 44.84 SQ. M

AREA DETAILS OF FACULTY		
S NO	TYPE OF ROOM	AREA IN (SQ. MET.)
1	BOARD ROOM	20.00 SQ. MT
2	PRINCIPAL OFFICE	30.00 SQ. MT
3	PLACEMENT OFFICE	30.00 SQ. MT
4	FACULTY ROOM	35.00 SQ. MT
5	EXAMINATION CONTROL OFFICE	30.00 SQ. MT
6	MAINTENANCE OFFICE	10.00 SQ. MT
7	CENTRAL STORE	140.00 SQ. MT
8	CLASS ROOM	75.00 SQ. MT
9	TUTORIAL ROOM	33.00 SQ. MT
10	LABORATORY (1,2,3,4)	100.00 SQ. MT
11	COMPUTER CENTER	100.00 SQ. MT
12	SEMINAR HALL	100.00 SQ. MT
13	LIBRARY	100.00 SQ. MT
14	MACHINE ROOM	100.00 SQ. MT
15	MUSEUM	30.00 SQ. MT
16	BOYS COMMON ROOM	75.00 SQ. MT
17	GIRLS COMMON ROOM	75.00 SQ. MT
18	HE TOILET	10.00 SQ. MT
19	SHE TOILET	10.00 SQ. MT

SCHEDULE OF OPENINGS			
S NO	TYPE	WIDTH	SILL LVL. LINTEL LVL.
1	D	1200	0.00 2550
2	D1	1000	0.00 2550
3	D2	750	0.00 2550
4	W	2000	900 2550
5	W1	1800	900 2550
6	V	900	2100 2550

NOTES - ALL DIMENSION ARE IN MM

APPROVED
ARCHITECT
RICHIA MITRA
C/O A. Reg. No. CA/2012/261158

OWNERS'S SIGN. ARCHITECT SIGN.