

FRONT ELEVATION
scale - 1:100




FIRST FLOOR PLAN
scale - 1:200




GROUND FLOOR PLAN
scale - 1:200




SECTION-A B
scale - 1:100

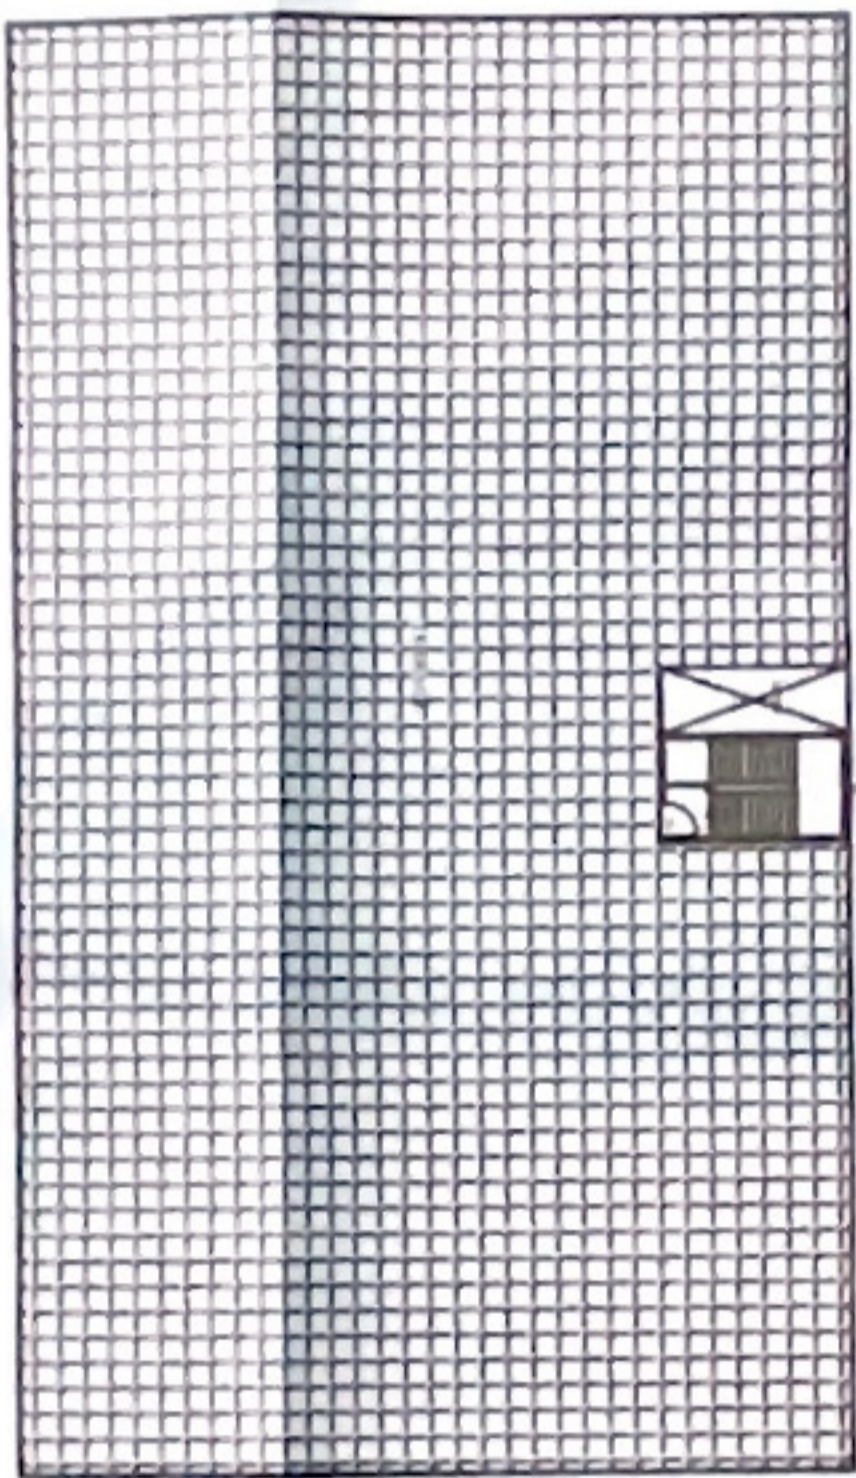


TERRACE FLOOR PLAN
scale - 1:200

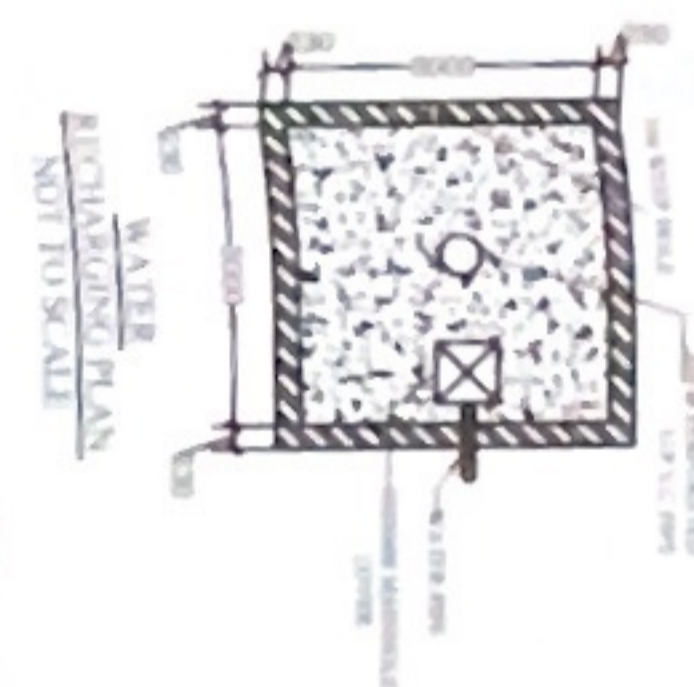

WATER RECTIFYING PLAN
NOT TO SCALE

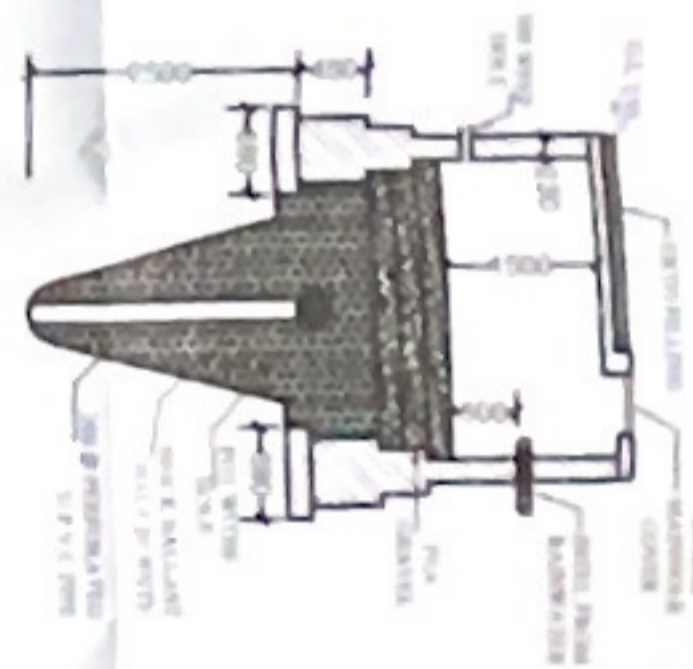

FOUNDATION DETAIL
230 MM THICK WALL

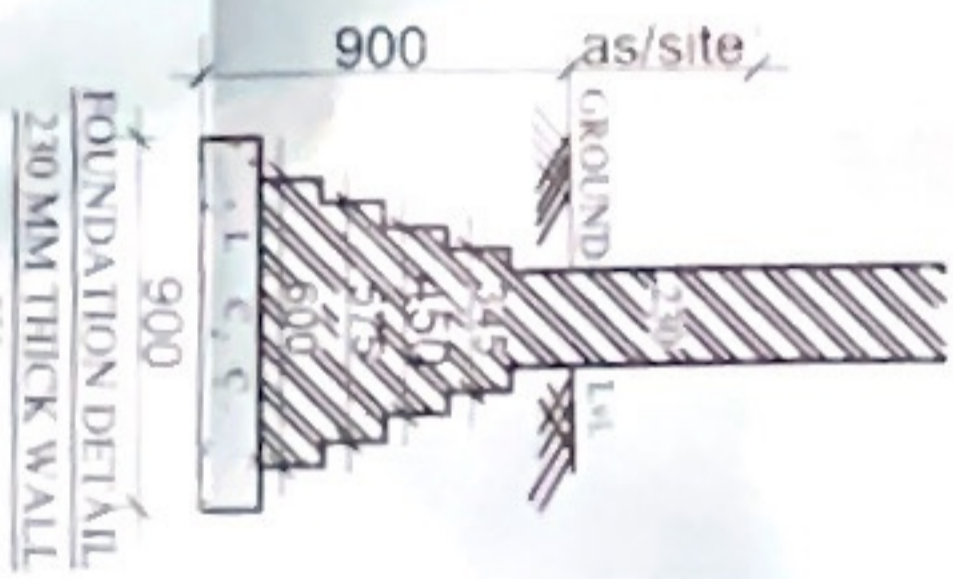

FOUNDATION DETAIL
230 MM THICK WALL

EXISTING BUILDING OF DEPAK
INSTITUTE OF PHARMACY VIII &
POST BHATAULI DIST. HARDROI (UP)
GATA NO 1130,1133KA

AREA STATEMENT

PLOT AREA	= 8100.00 SQ. M.
COVD AREA ON G.F.	= 1313.85 SQ. M.
COVD AREA ON F.F.	= 1287.94 SQ. M.
TOTAL COVD AREA	= 2601.79 SQ. M.
MULTIPLY AREA	= 44.84 SQ. M.

AREA DETAILS OF FACULTY

S NO	TYPE OF ROOM	AREA IN (SQ. MT.)
1	BOARD ROOM	20.00 SQ. MT.
2	PRINCIPAL OFFICE	30.00 SQ. MT.
3	PLACEMENT OFFICE	30.00 SQ. MT.
4	FACILITY ROOM	35.00 SQ. MT.
5	EXAMINATION CONTROL OFFICE	30.00 SQ. MT.
6	MAINTENANCE OFFICE	10.00 SQ. MT.
7	CENTRAL STORE	140.00 SQ. MT.
8	CLASS ROOM	75.00 SQ. MT.
9	TUTORIAL ROOM	31.00 SQ. MT.
10	LAB ROOM (1,2,3,4)	134.00 SQ. MT.
11	COMPUTER CENTER	100.00 SQ. MT.
12	SEMINAR HALL	100.00 SQ. MT.
13	LIBRARY	100.00 SQ. MT.
14	MACHINE ROOM	100.00 SQ. MT.
15	MUSEUM	30.00 SQ. MT.
16	BOYS COMMON ROOM	75.00 SQ. MT.
17	GIRLS COMMON ROOM	75.00 SQ. MT.
18	HE TOILET	10.00 SQ. MT.
19	SHI TOILET	10.00 SQ. MT.

SCHEDULE OF OPENINGS

S NO	TYPE	WIDTH	SILL LVL	LINTEL LVL
1	D	1200	0.00	2550
2	D1	1000	0.00	2550
3	D2	750	0.00	2550
4	W	2000	900	2550
5	W1	1800	900	2550
6	W2	1500	900	2550
7	V1	900	2100	2550

NOTES:
ALL DIMENSION ARE IN MM.

[Signature]
PROJECT MANAGER

[Signature]
ARCHITECT

OWNER'S SIGN ARCHITECT SIGN