

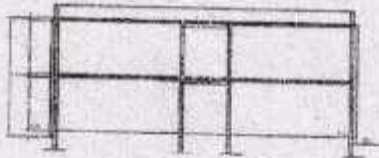
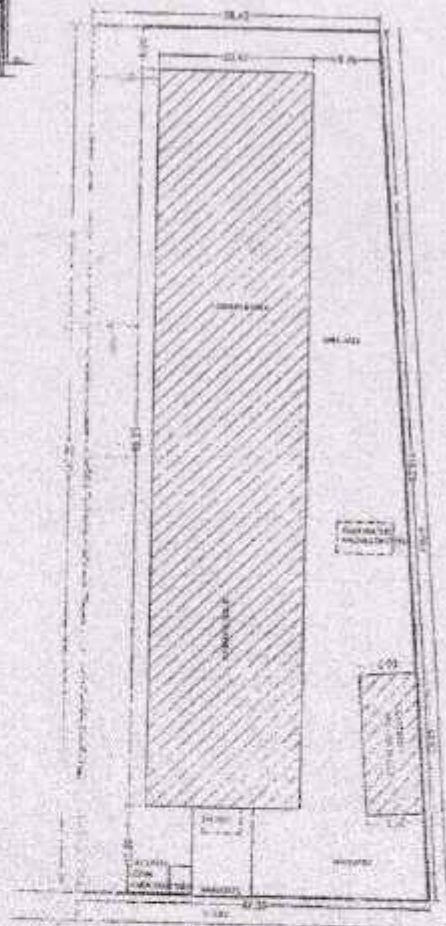


FRONT ELEVATION

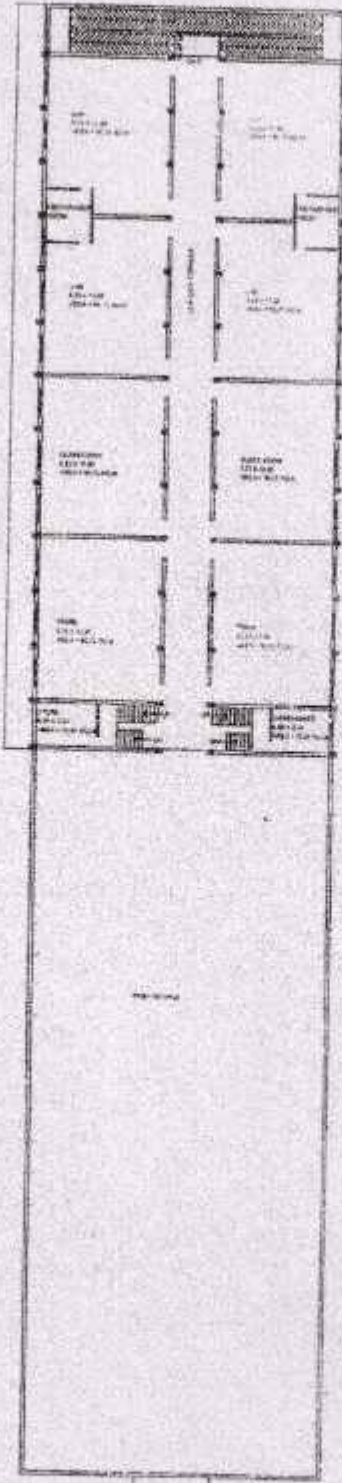

SIDE ELEVATION

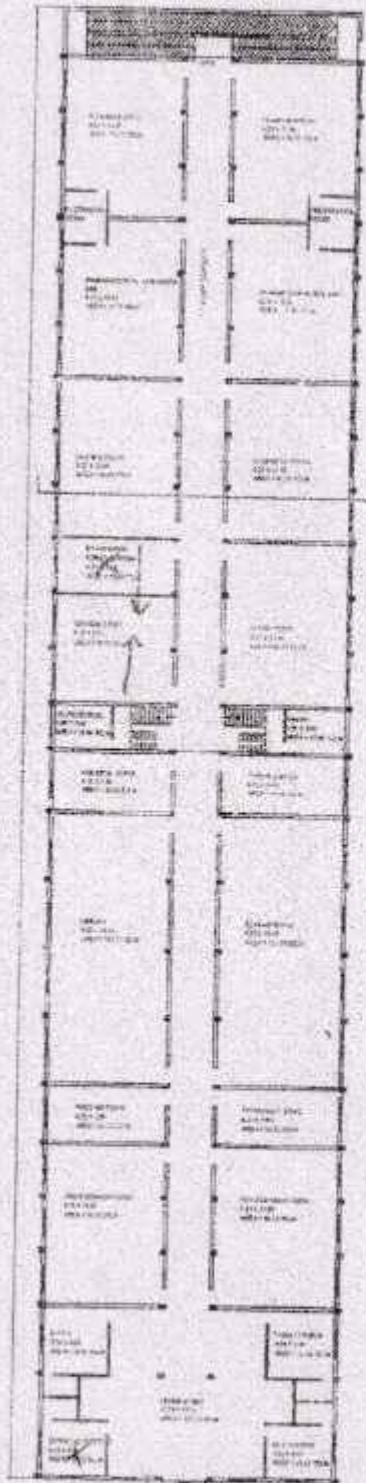

SITE PLAN

AREA DESCRIPTION	SQM
1. TOTAL LAND AREA	3840.00
2. BLDG. AREA ON GROUND FLOOR	2100.00
3. TOTAL AREA ON FIRST FLOOR	4200.00
4. TOTAL COVD. AREA ALL FLOOR	4200.00
5. GROUND COVERAGE	54.69%
6. F. & R.	1.00%
7. PERMISSIBLE COVERAGE	50%
8. PERMISSIBLE F. & R.	1.00%
9. COVD. AREA COEFFICIENT	55.74%

PROJECT  
 PROPOSED EDUCATIONAL CENTER FOR  
 CHITRA COLLEGE IN PHASE 2, CHITRAKOT  
 SPZ 3/11/16/02 PARGANAH, RAIPUR  
 DIST. CHHATTISGARH, INDIA

OWNER  
 SHRI CHITRA KANWAR EDUCATIONAL,  
 INDUSTRIAL AND CULTURAL DEVELOPMENT  
 TRUST

APPLICANT

ARCHITECT

*Nand Kishore*

**Nand Kishore**  
 B. Arch. (Lko.), MCA  
 Architects, Engineers, Planners  
 Reg. No. CA/2012/54577  
 9760468207

Examination Room

अधिशोसी अधिकार  
 नगर पालिका परिषद  
 मिल्क (रामपुर)

अध्यक्ष  
 नगर पालिका परिषद  
 मिल्क (रामपुर)