




SECTION OF STAIR - X-Y
SCALE -1:50

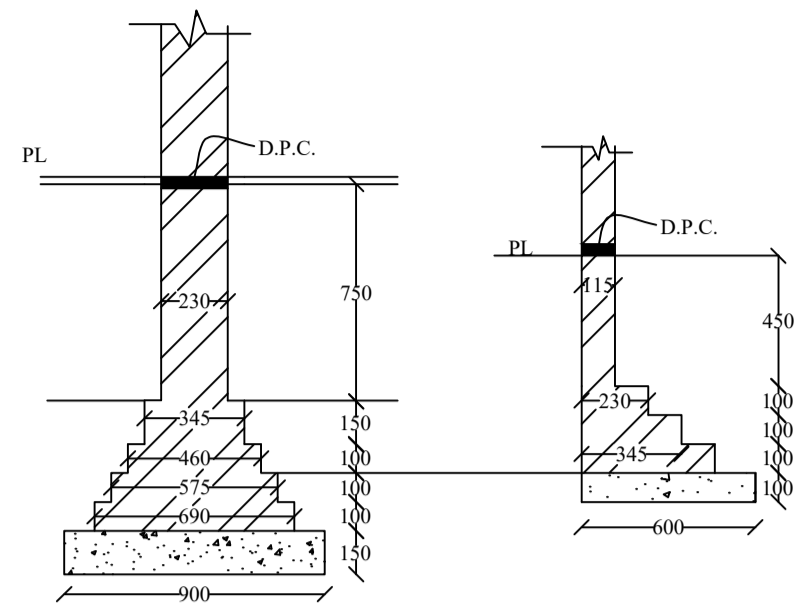


FOUNDATION DETAIL
B. WALL SCALE -1:25

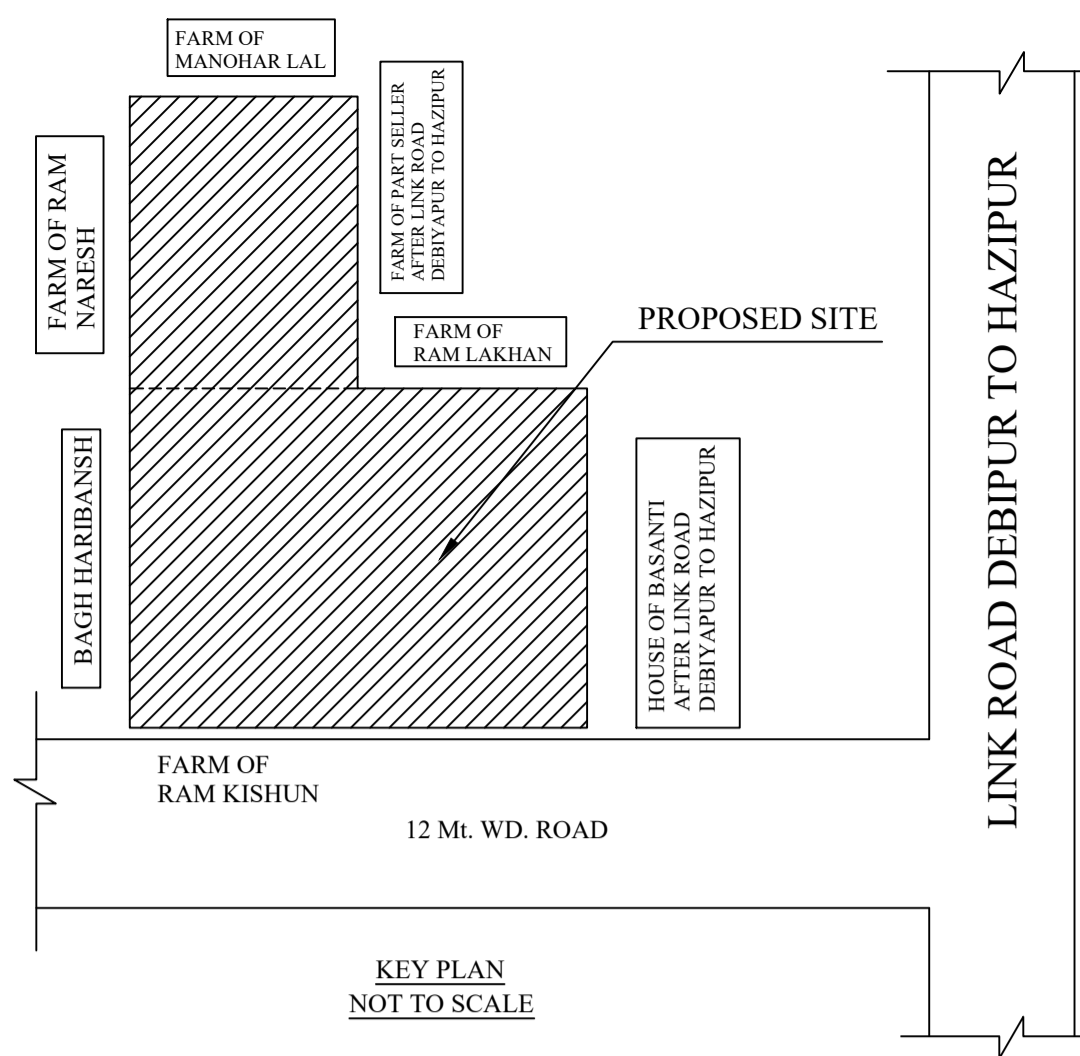


KEY PLAN
NOT TO SCALE

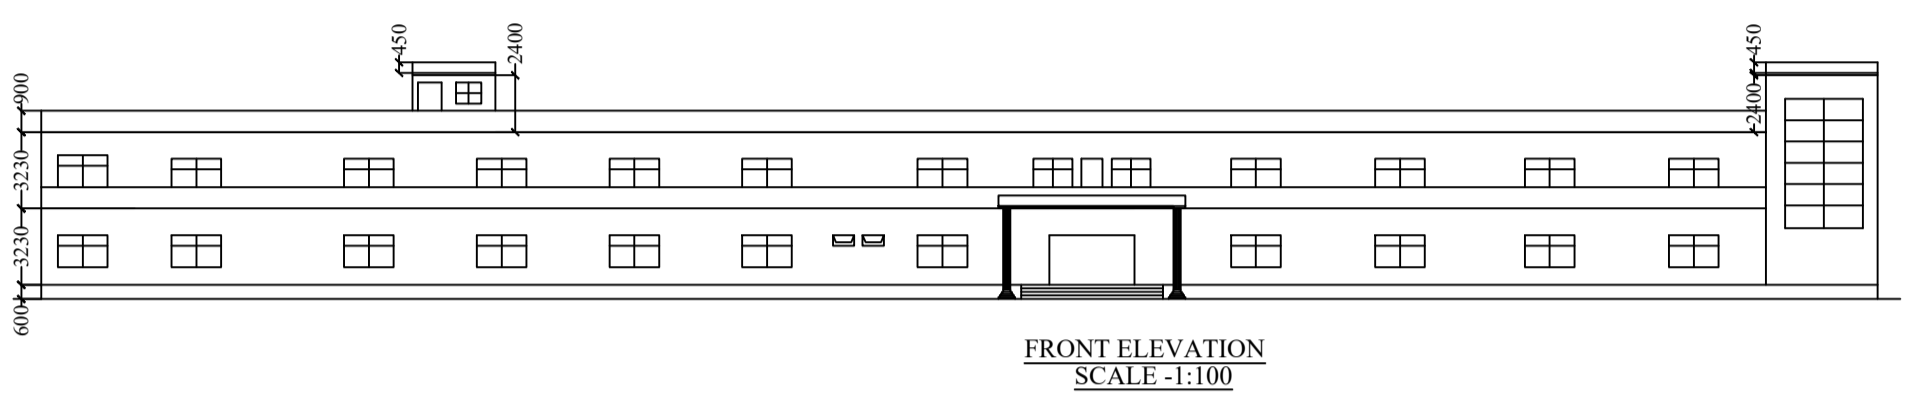


FRONT ELEVATION
SCALE -1:100

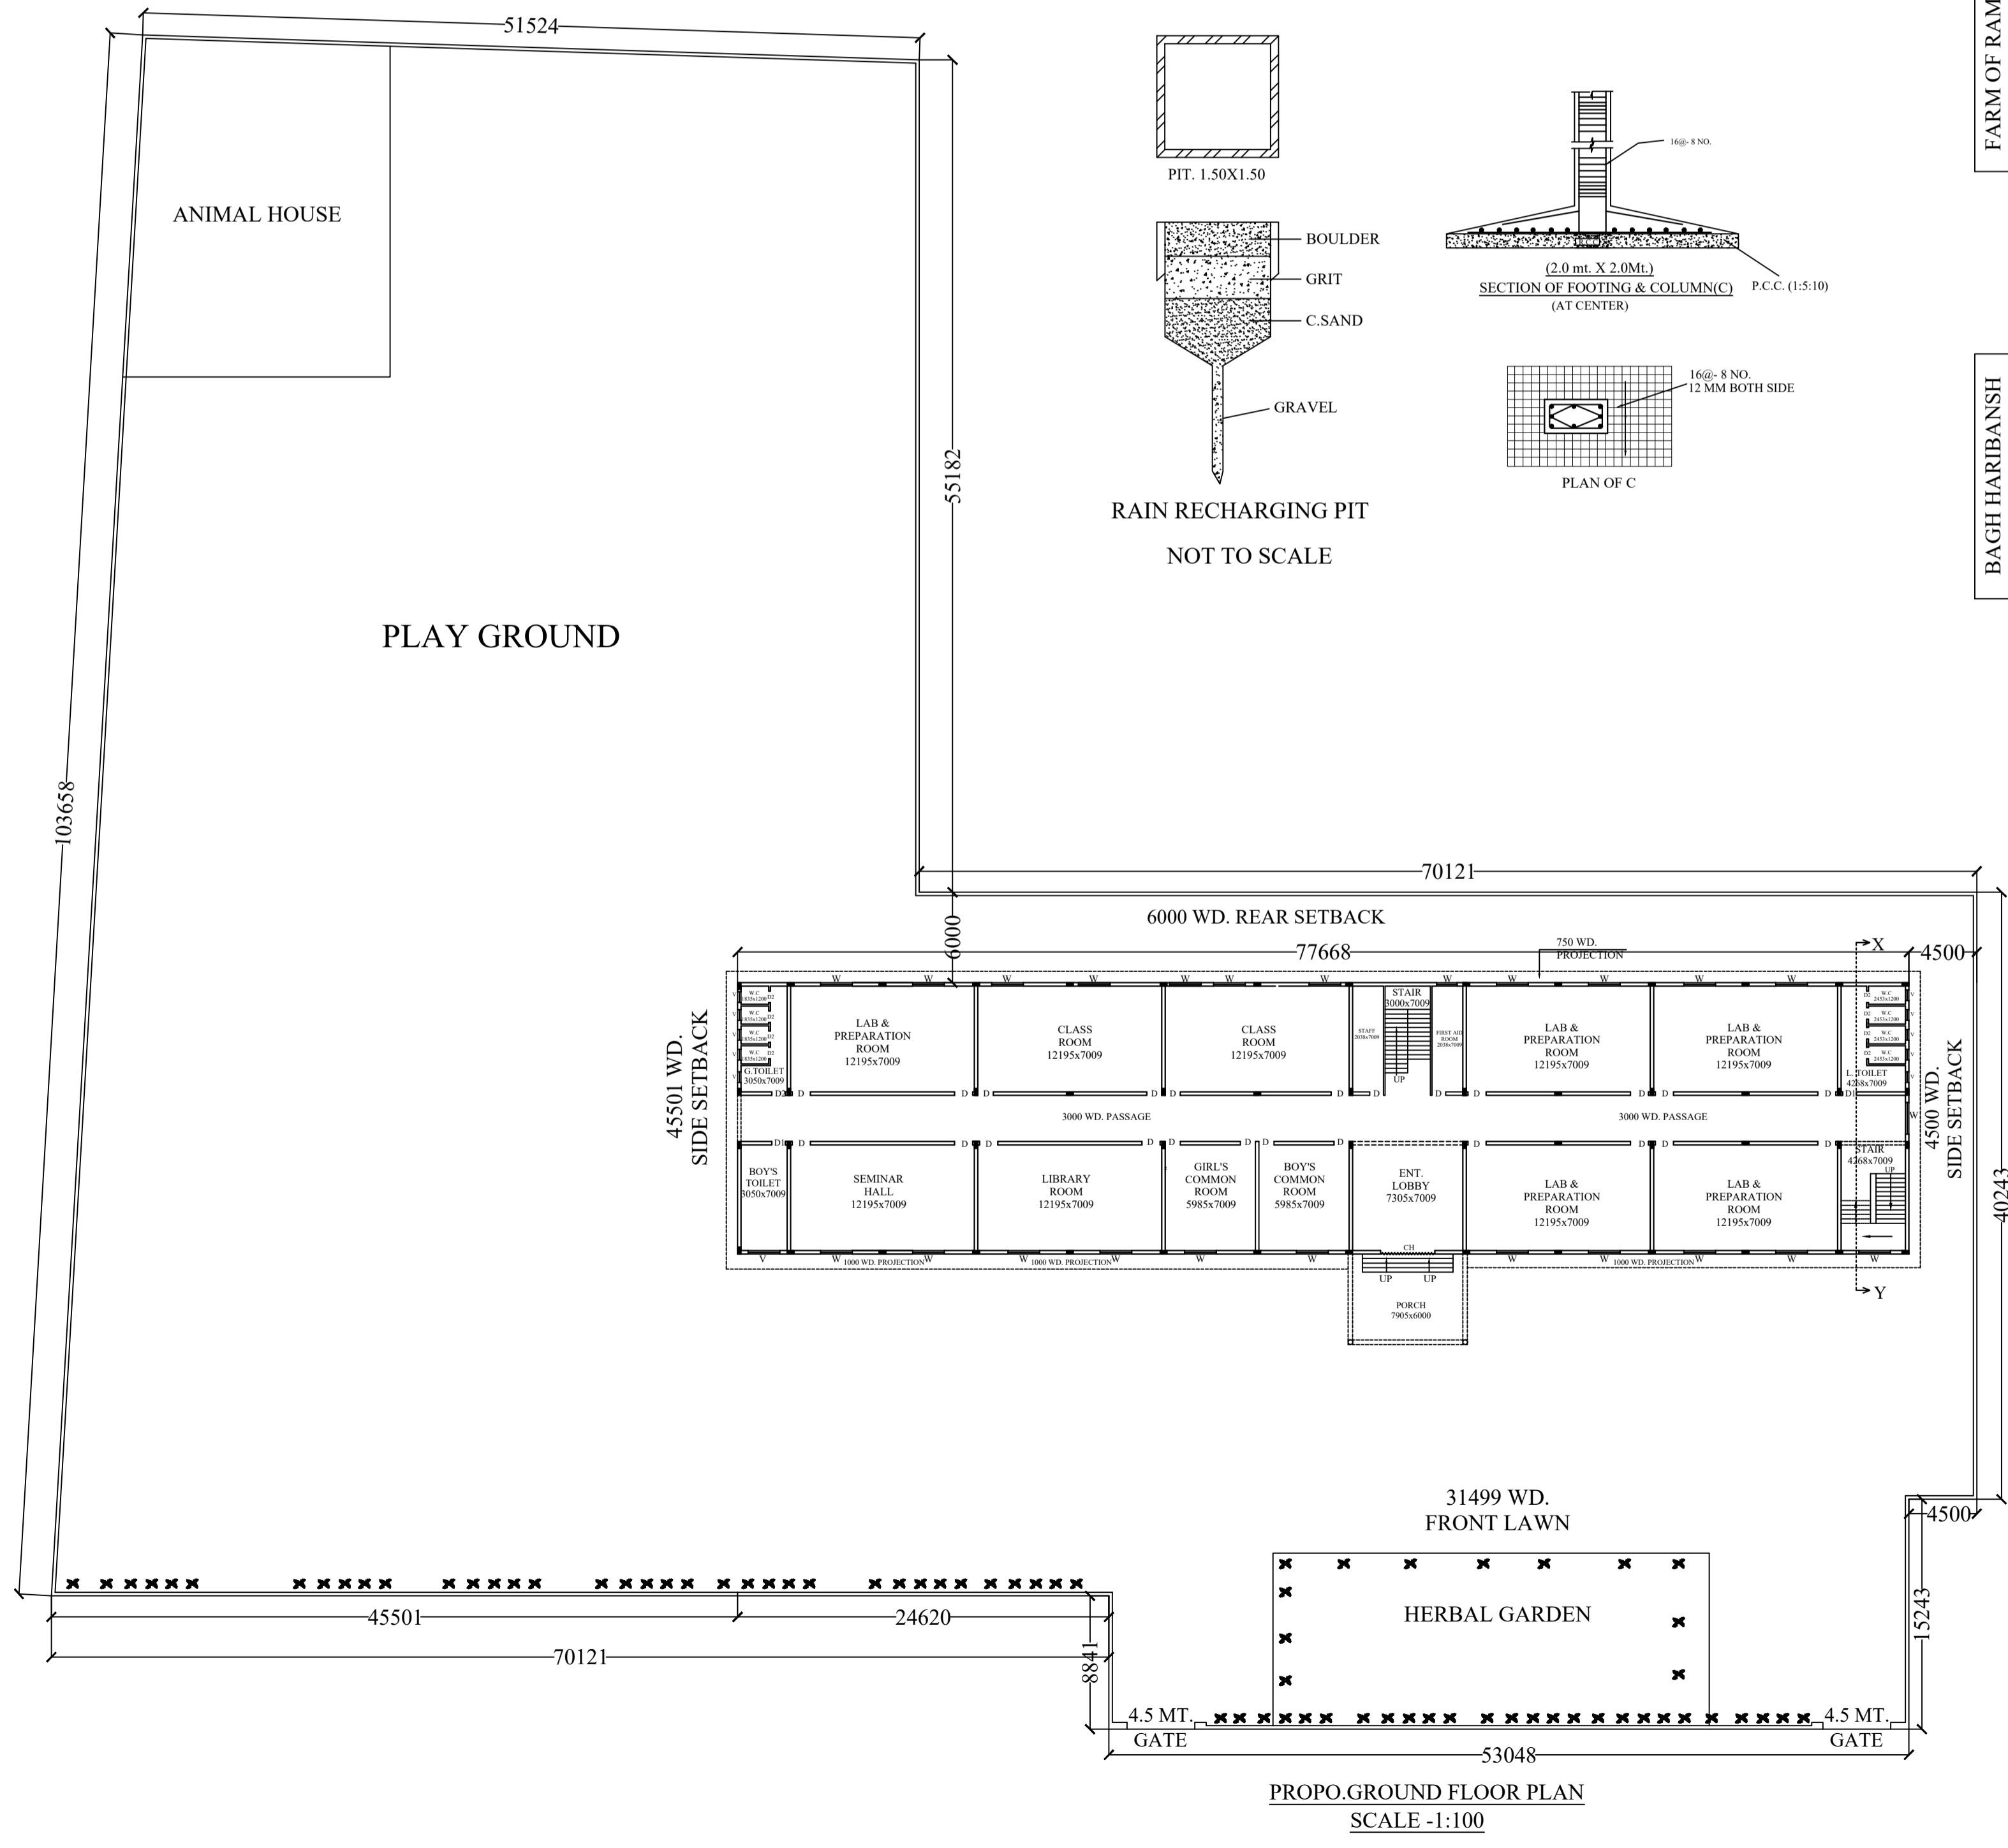


PROPO. GROUND FLOOR PLAN
SCALE -1:100

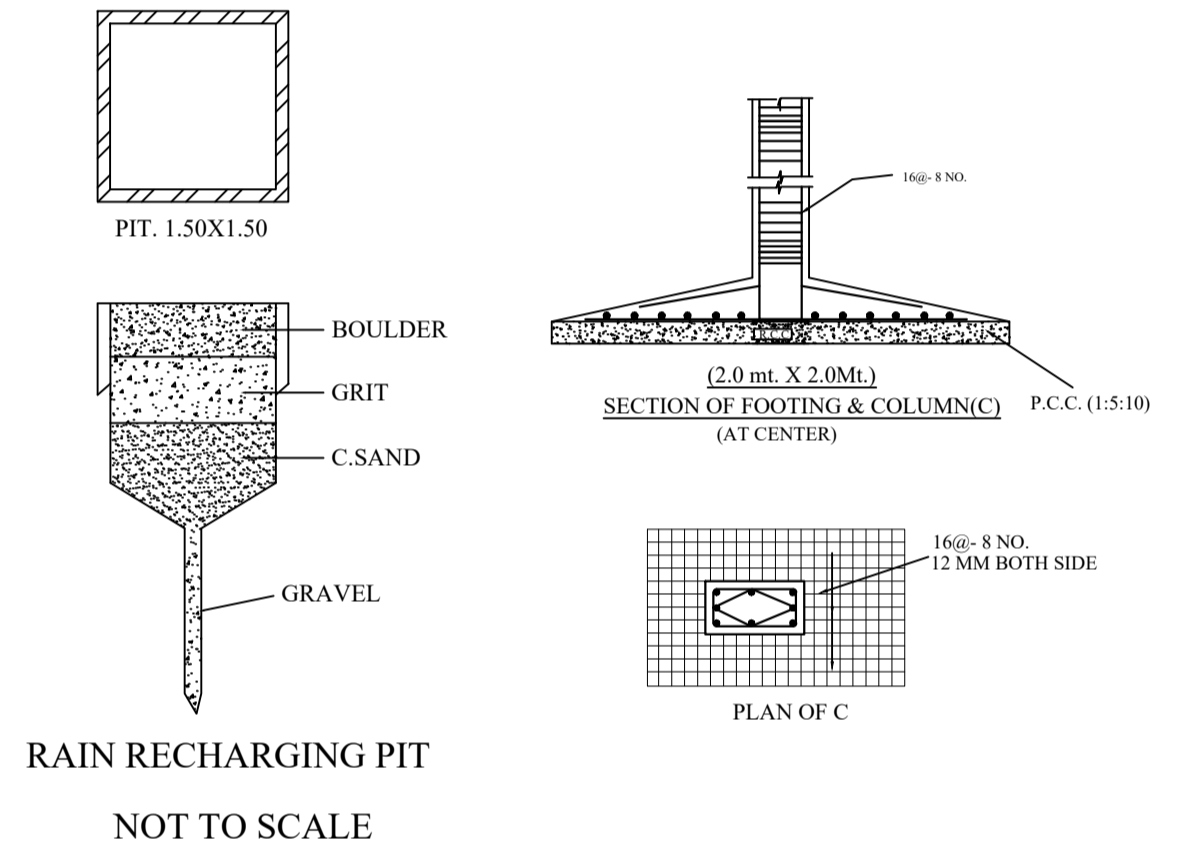


RAIN RECHARGING PIT
NOT TO SCALE

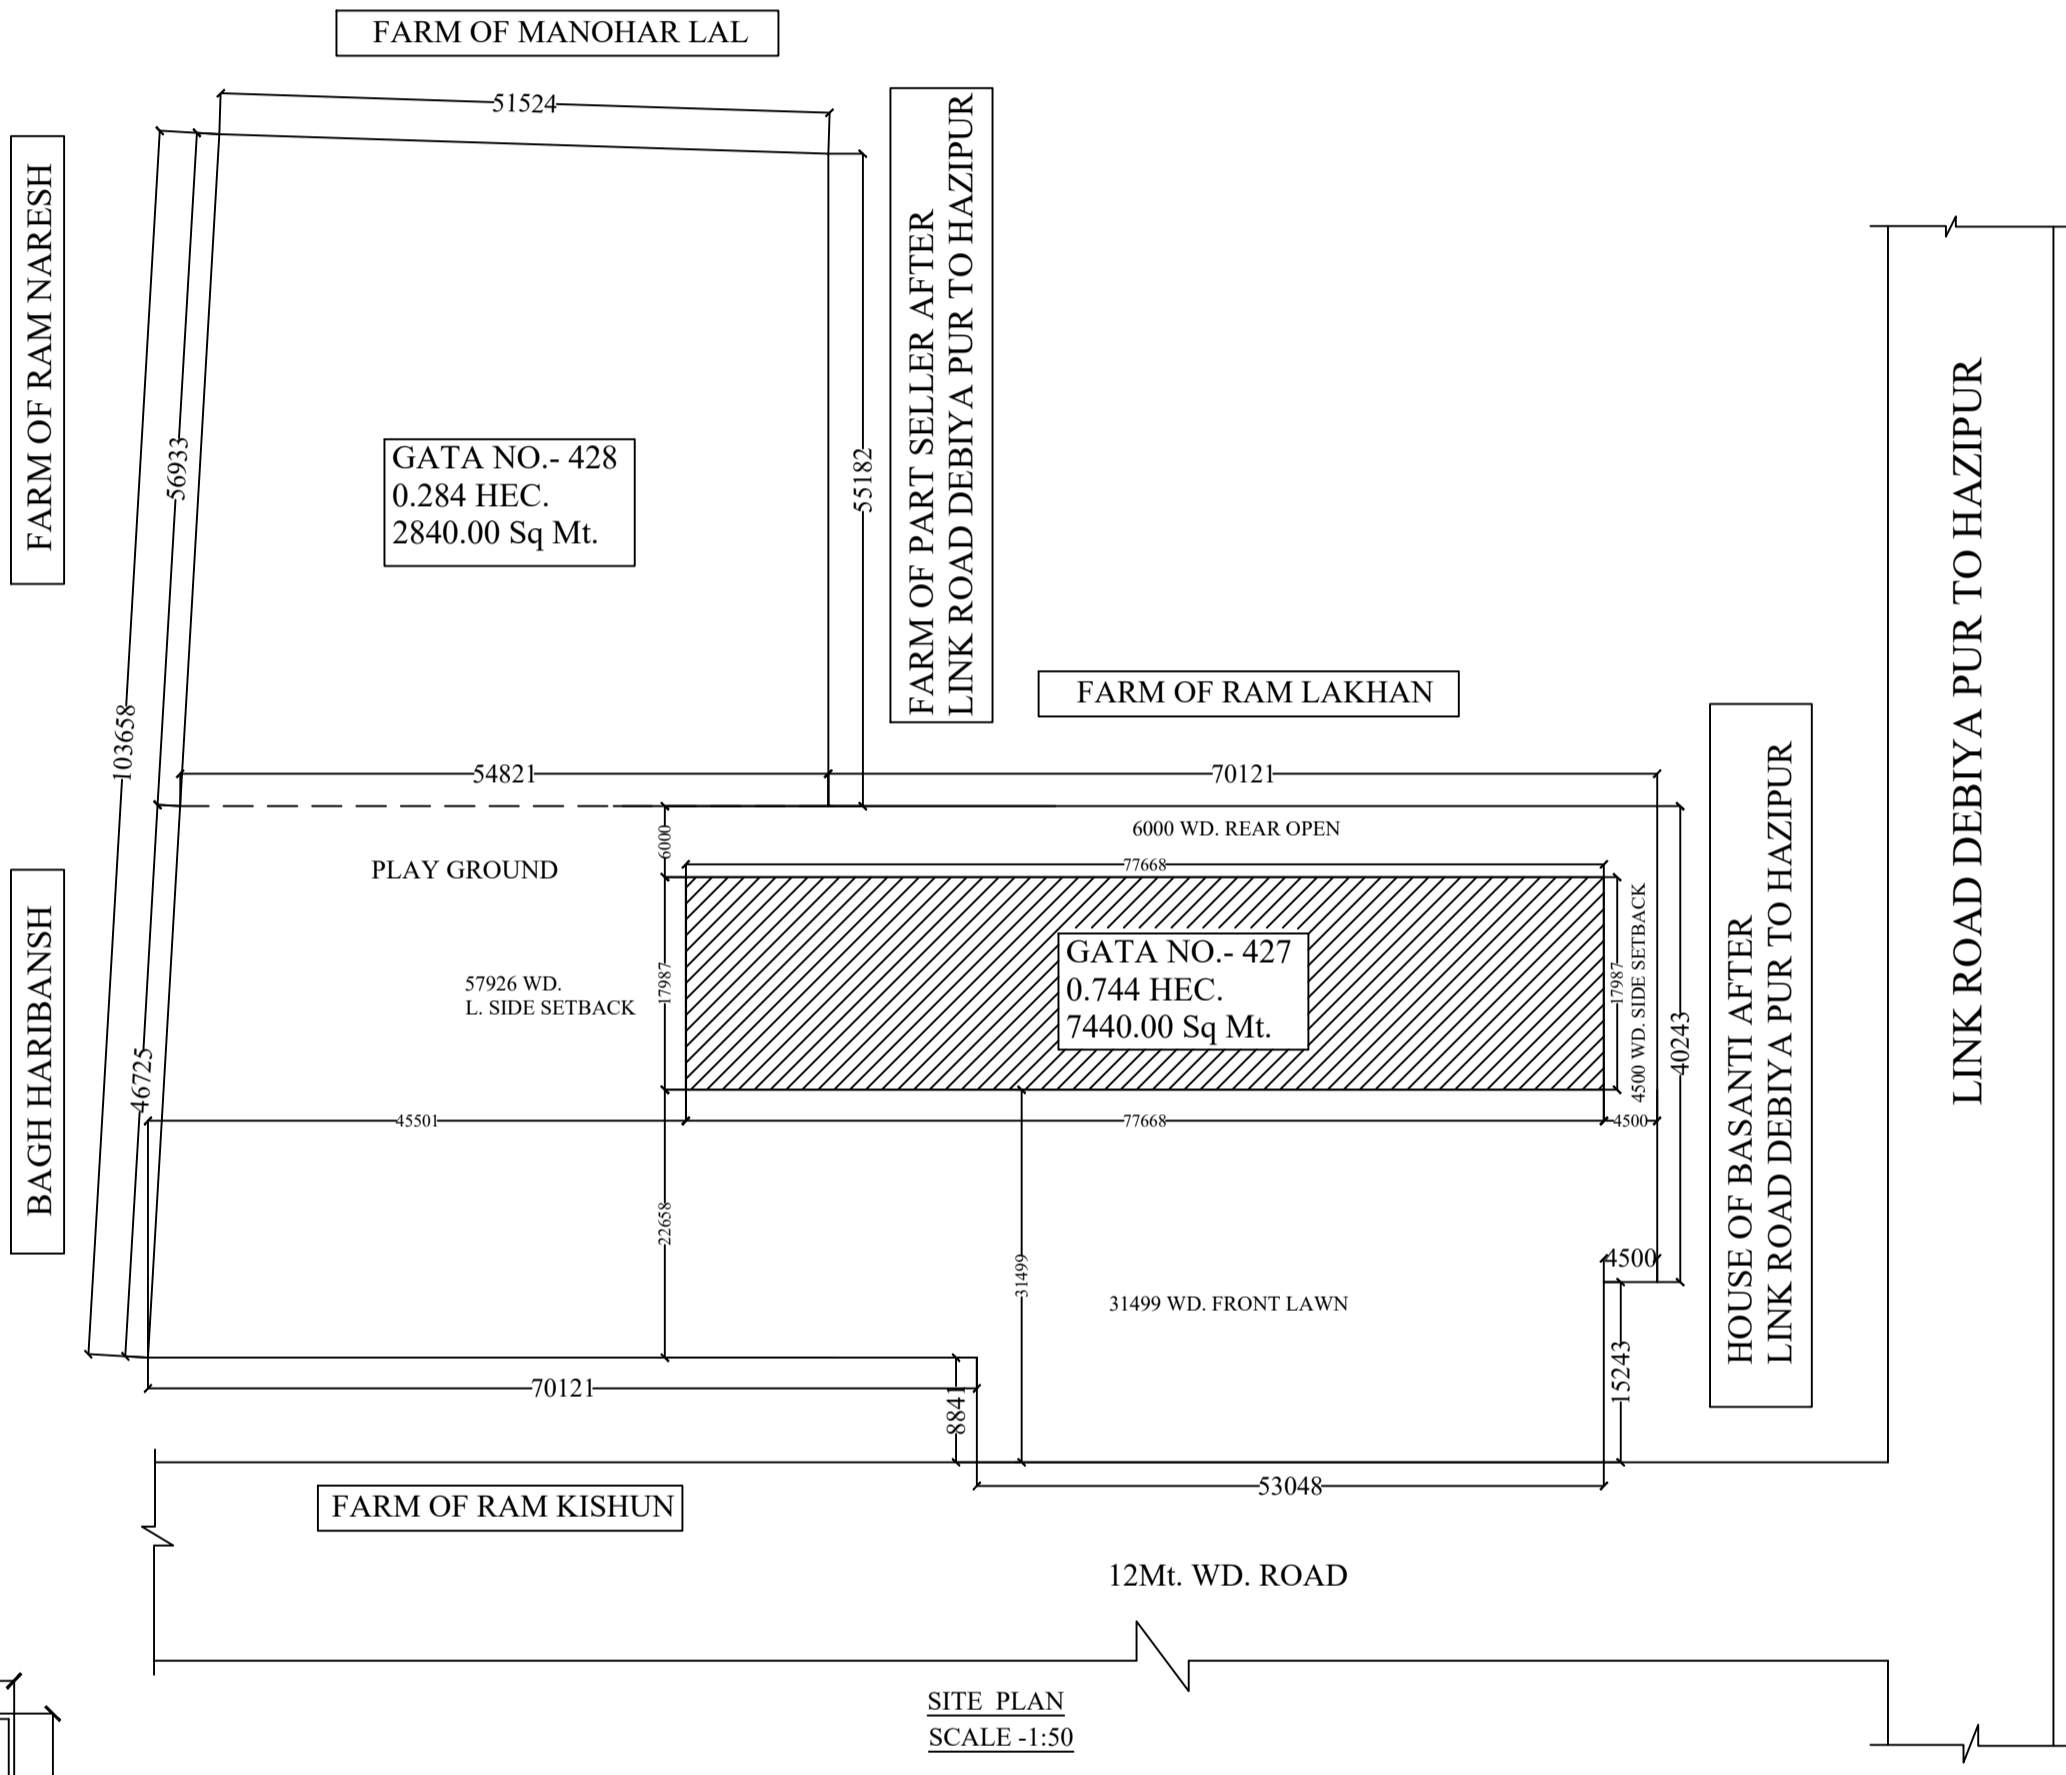

SITE PLAN
SCALE -1:50

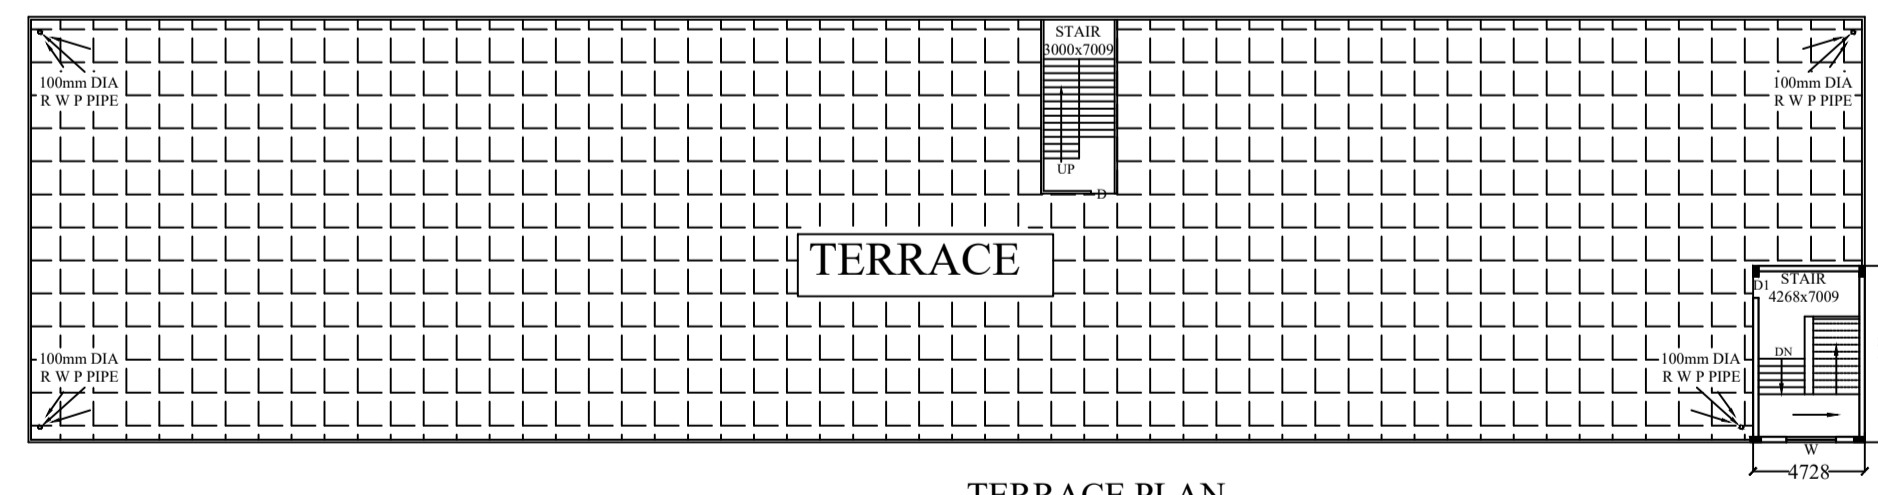


TERRACE PLAN
SCALE -1:100

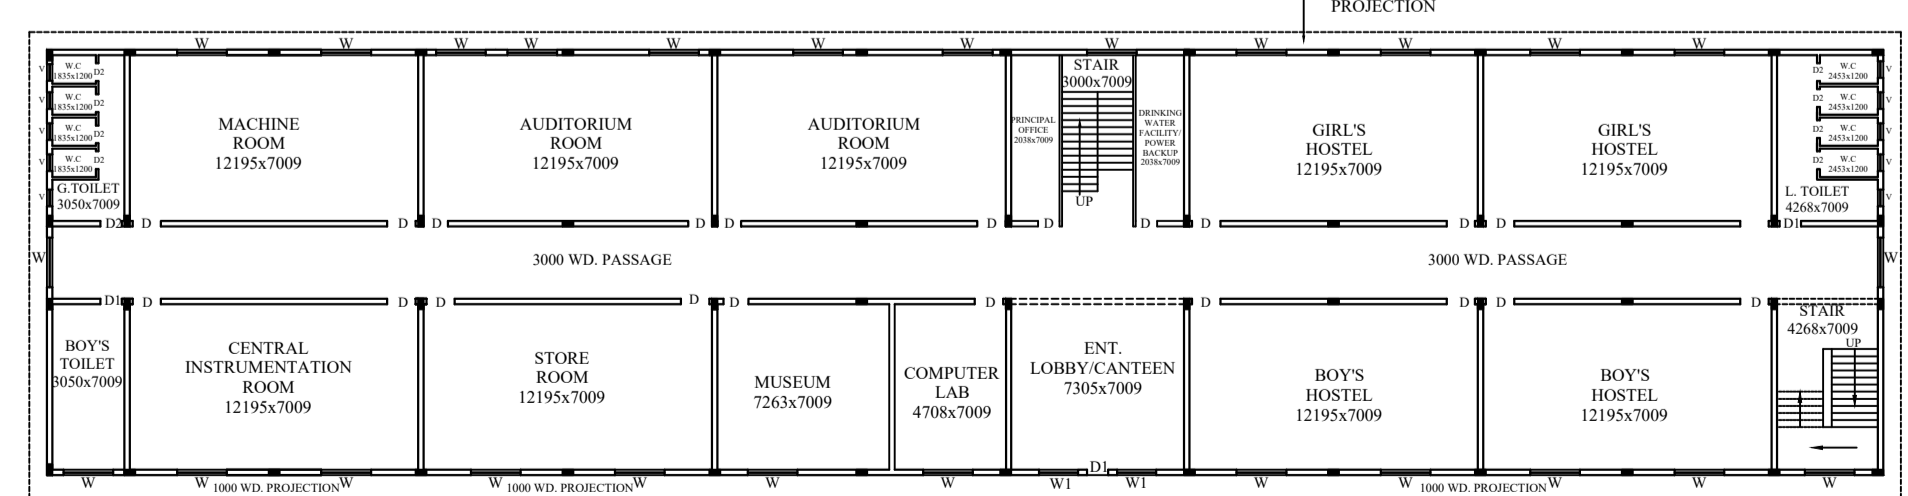

PROPO. FIRST FLOOR PLAN
SCALE -1:100

OWNER:-
PROPOSED DRAWING FOR
'MAA VINDHYAVASHINI MAHA VIDHYALAYA , AT PATEL NAGAR DEBIYAPUR(BISWAN) , RUN BY (KANTI SEVA SANSTHAN) MANAGER - KANTI DEVI, W/O NARENDRA SINGH, H.NO.-397, ABHILASHA ELDECO-II R.B. ROAD LKO. ON GATA NO.- 427 & 428, AT VILL.- SUKHAWA KALA PAR./TAH. BISAWAN DISTT.-SITAPUR.

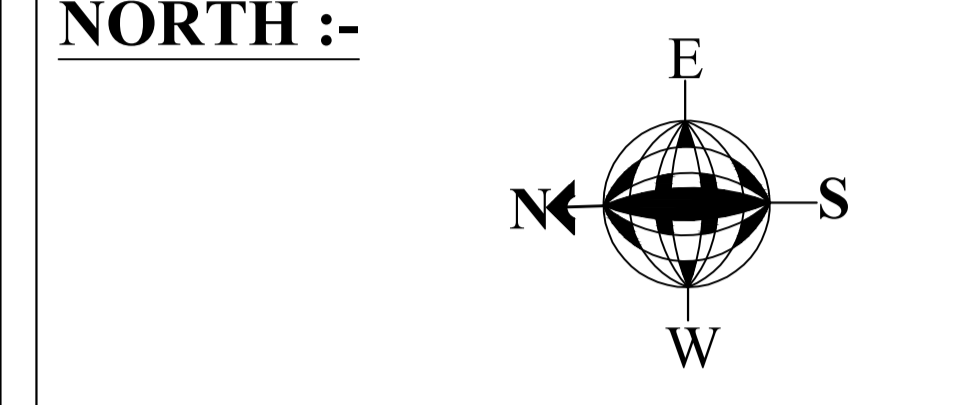

DOOR/ WINDOW & VEN.DETAIL

No.	Symbol	Dimensions	Description
1	D	1000x2100	DOOR
2	D1	900x2100	DOOR
3	D2	750x2100	DOOR
4	W	2100x1800	WINDOW
5	V	1200x600	VENTILATOR

AREA STATEMENT

PLOT AREA	-	10280.00 Sq.mt.
GATA NO. (427)	-	0.744 Hec.
	-	7440.00 Sq.mt.
GATA NO. (428)	-	0.284 Hec.
	-	2840.00 Sq.mt.
PROP.G.F. COVERED AREA	-	1397.01 Sq.mt.
PROP.F.F. COVERED AREA	-	1397.01 Sq.mt.
OPEN AREA	-	8882.99 Sq.mt.
PORCH AREA	-	47.43 Sq.mt.
PROP.MUMTY AREA	-	61.44 Sq.mt.
TOTAL COV.AREA	-	2902.89 Sq.mt.

THAT IS CERTIFIED, THIS BUILDING MAP IS PREPARED ACCORDING TO BUILDING BY LAWS-2021

SIGN OF OWNER -

SIGN OF ARCHITECT -
VIJAY ASSOCIATES
ARCHITECTS , ENGINEERS & CIVIL CONSULTANTS
H.O. -S-14, RAJSHRI PLAZA POWER HOUSECHAURAHA AASHIYANA LKO MOB.9839125975