




FRONT ELEVATION SECTION  
PLAN(1:200)

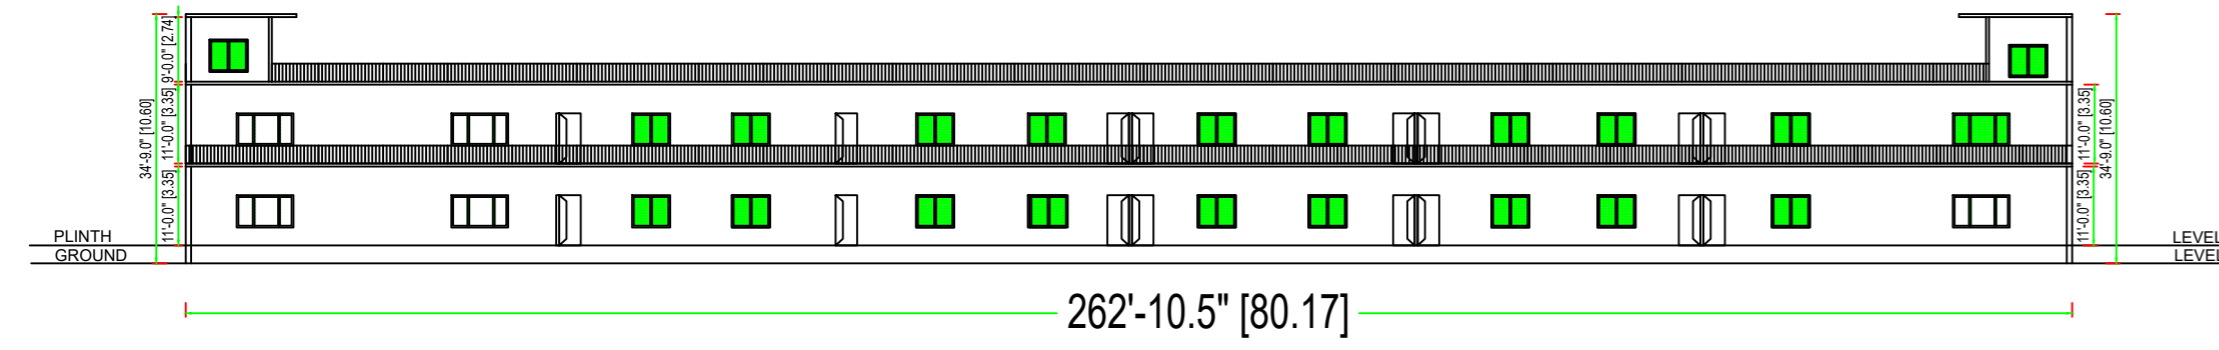



FRONT ELEVATION  
PLAN(1:200)

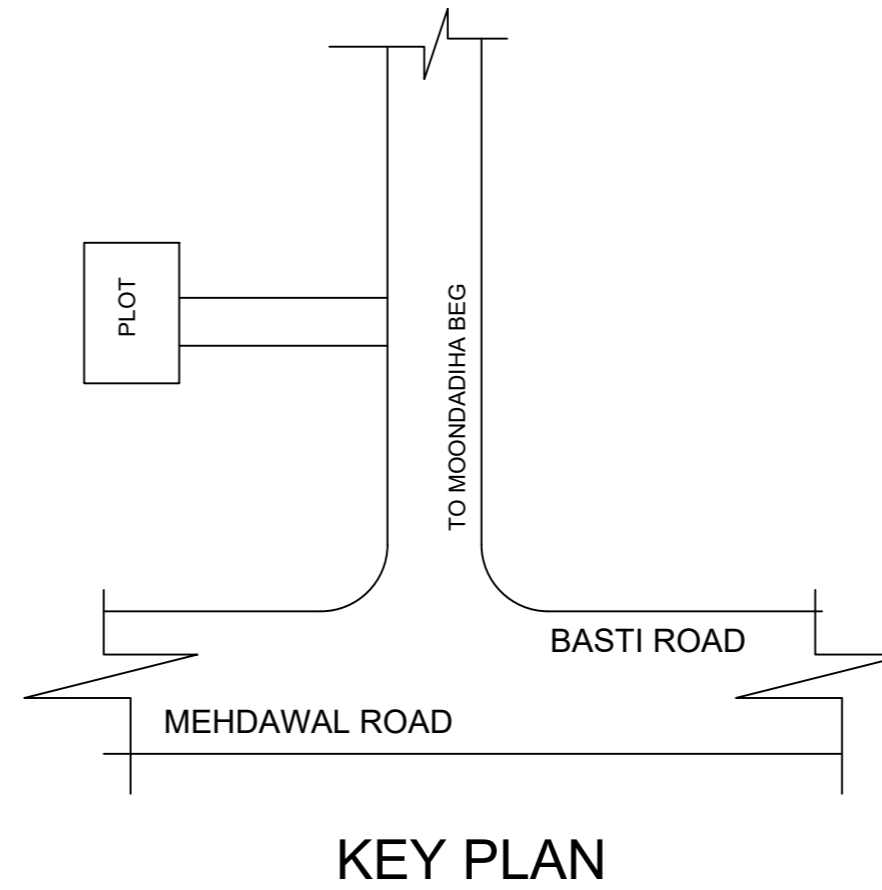


KEY PLAN

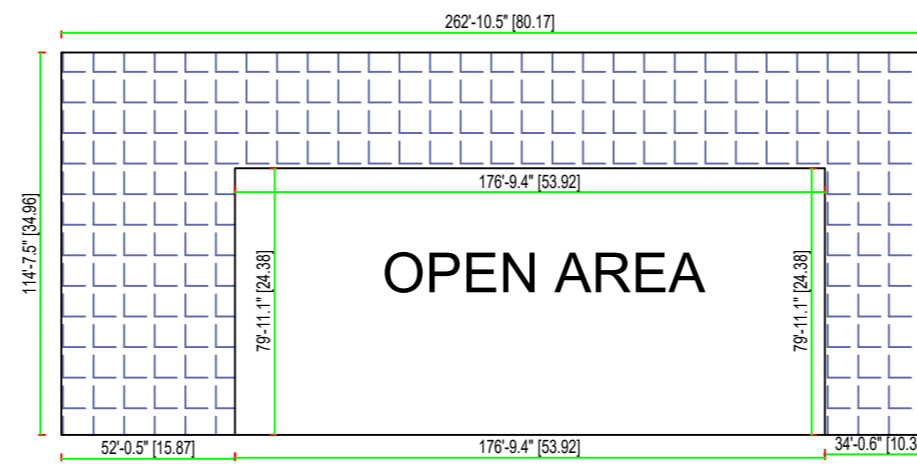


TERRACE PLAN

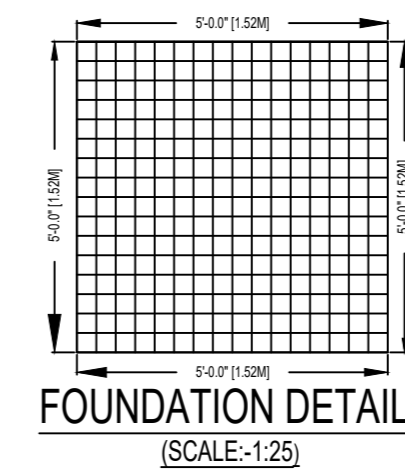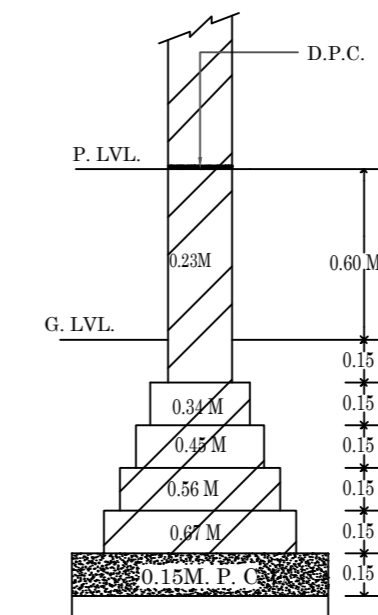

FOUNDATION DETAIL  
(SCALE:-1:25)

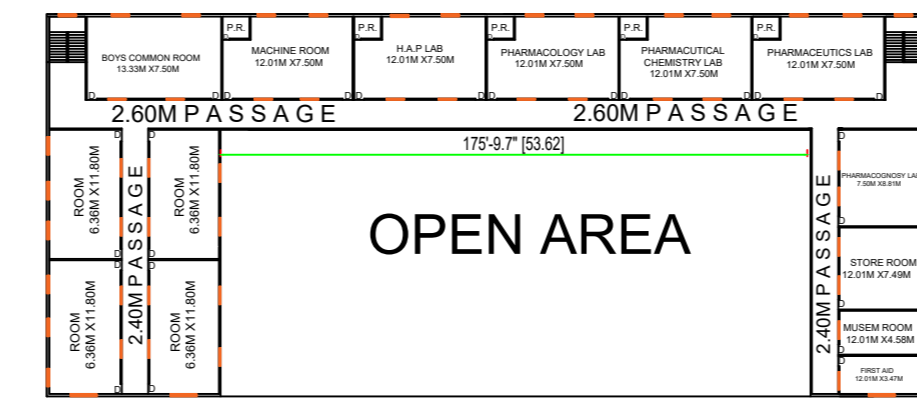

FIRST FLOOR PLAN

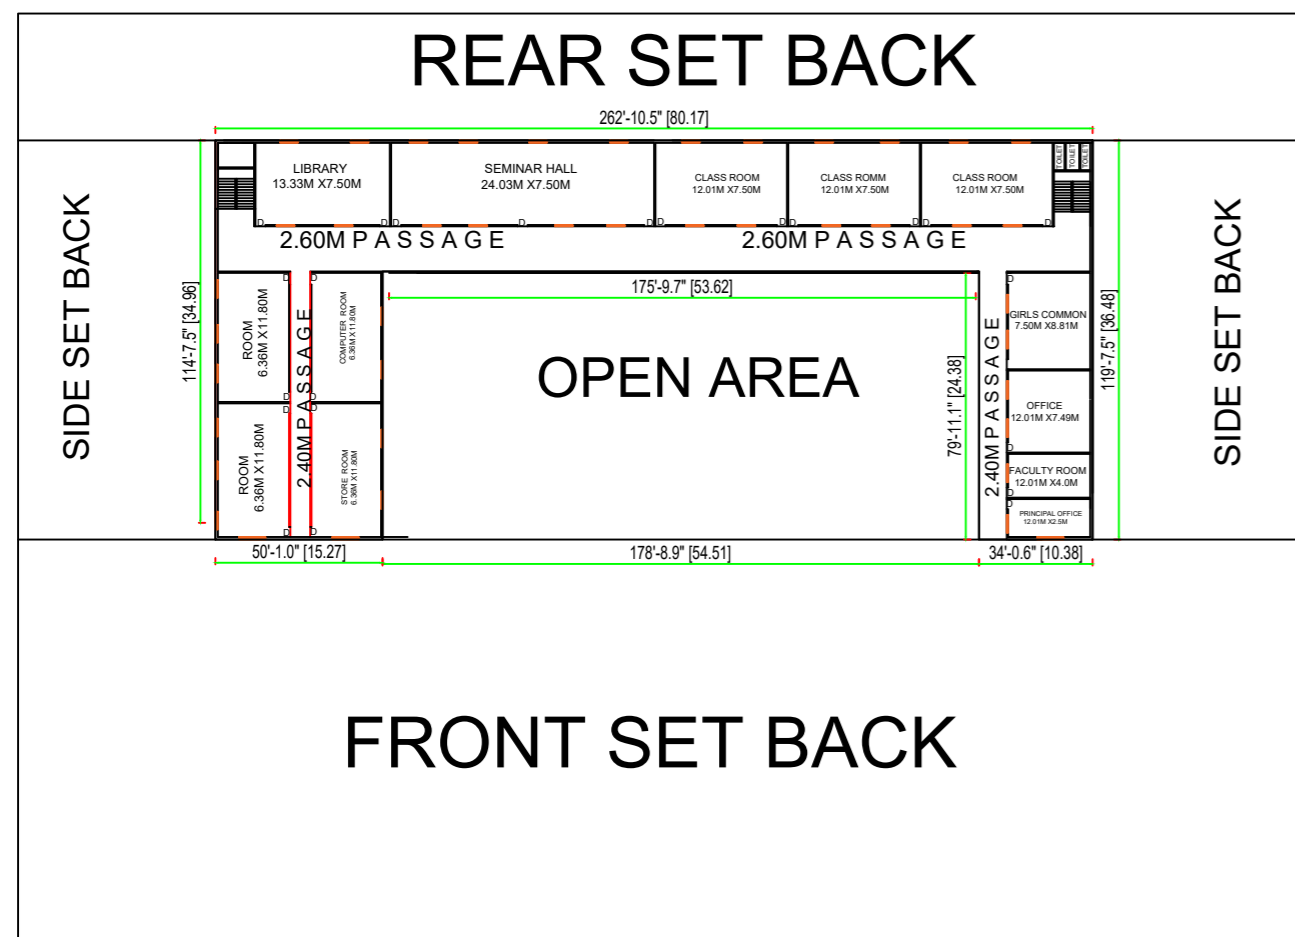

GROUND FLOOR PLAN

SCHEDULE OF OPENING

D	DOOR	1050	2100
D1	DOOR	900	2100
D2	DOOR	750	2100
W	WINDOW	1800	1500
W1	WINDOW	1200	1500
V	VENTL	900	450

EXISTING BUILDING PLAN OF ARC INSTITUTE OF PHARMACY  
REG TRUST - MAULANA ABUL KALAM AZAD  
EDUCATIONAL & CHARITABLE TRUST  
AT-GATA NO.-98 MOONDADIHA BEG DUDHARA  
SANT KABIR NAGAR (UTTAR PRADESH)  
TAHSIL- KHALILABAD  
PARAGANA- MAGHAR PURAB  
TAPPA-UJIYAAR  
BLOCK- SEMARIYAWAN  
DIS.- SANT KABIR NAGAR  
STATE- UTTAR PRADESH

Buiding Requirement index (D.pharm)

Sr. No.	ITEM	Rrquired Nos.	Achieved Nos.	Required Area (Sqm)	ACHIEVED Area (Sqm)
1-	OFFICE	1	1	50	56
2-	LAB	5	5	75	90
3-	PREPARATION ROOM	5	5	10	10
4-	CLASS ROOM	2	2	75	90
5-	MECHINE ROOM	1	1	80	90
6-	CENTRAL INSTRUMENTS ROOM	1	1	80	85
7-	STORE ROOM	1	1	20	26
8-	STORE ROOM	1	1	60	75
9-	FRIST AID	1	1	10	30
10-	SEMINAR HALL	1	1	100	180
11-	COMPUTER ROOM	1	1	75	75
12-	GIRLS COMMON ROOM	1	1	60	66
13-	BOYS COMMON ROOM	1	1	60	100
14-	TOILET GIRLS	3	5	Adequpte	Adequpte
15-	TOILET BOYS	3	5	Adequpte	Adequpte
16-	CANTEEN (DESIRABLE)	1	1	100	100
17-	PRINCIPAL OFFICE	1	1	30	30
18-	LIBRARY	1	1	100	100
19-	MUSEUM (MAY BE ATTACHED WITH PHARMACOGNOSY)	1	1	50	55
20-	ASEPTIC ROOM	1	1	20	75
21-	FACULTY ROOM	1	1	20	30

AREA STATEMENT

	AREA	SQMT.	SQFT.
1.	TOTAL PLOT AREA	10010.00	107707.6(2.473 acre)
2.	COV. AREA ON G.F.	1587.86	17085.46
3.	COV. AREA ON F.F.	1587.86	17085.46
4.	TOTAL COV. AREA%	31%	333.56
5.	F. A. R	3.15	33.89

Ravi Prakash Tripathi  
Er. Ravi Prakash Tripathi  
Bachel. Civil (AMIE)  
Reg. - AM1963755020221  
Mob. 888993331

ENGINEER:-

Sh. An

OWNER :-