



GROUND FLOOR PLAN
SCALE-1:100






FIRST FLOOR PLAN
SCALE-1:100

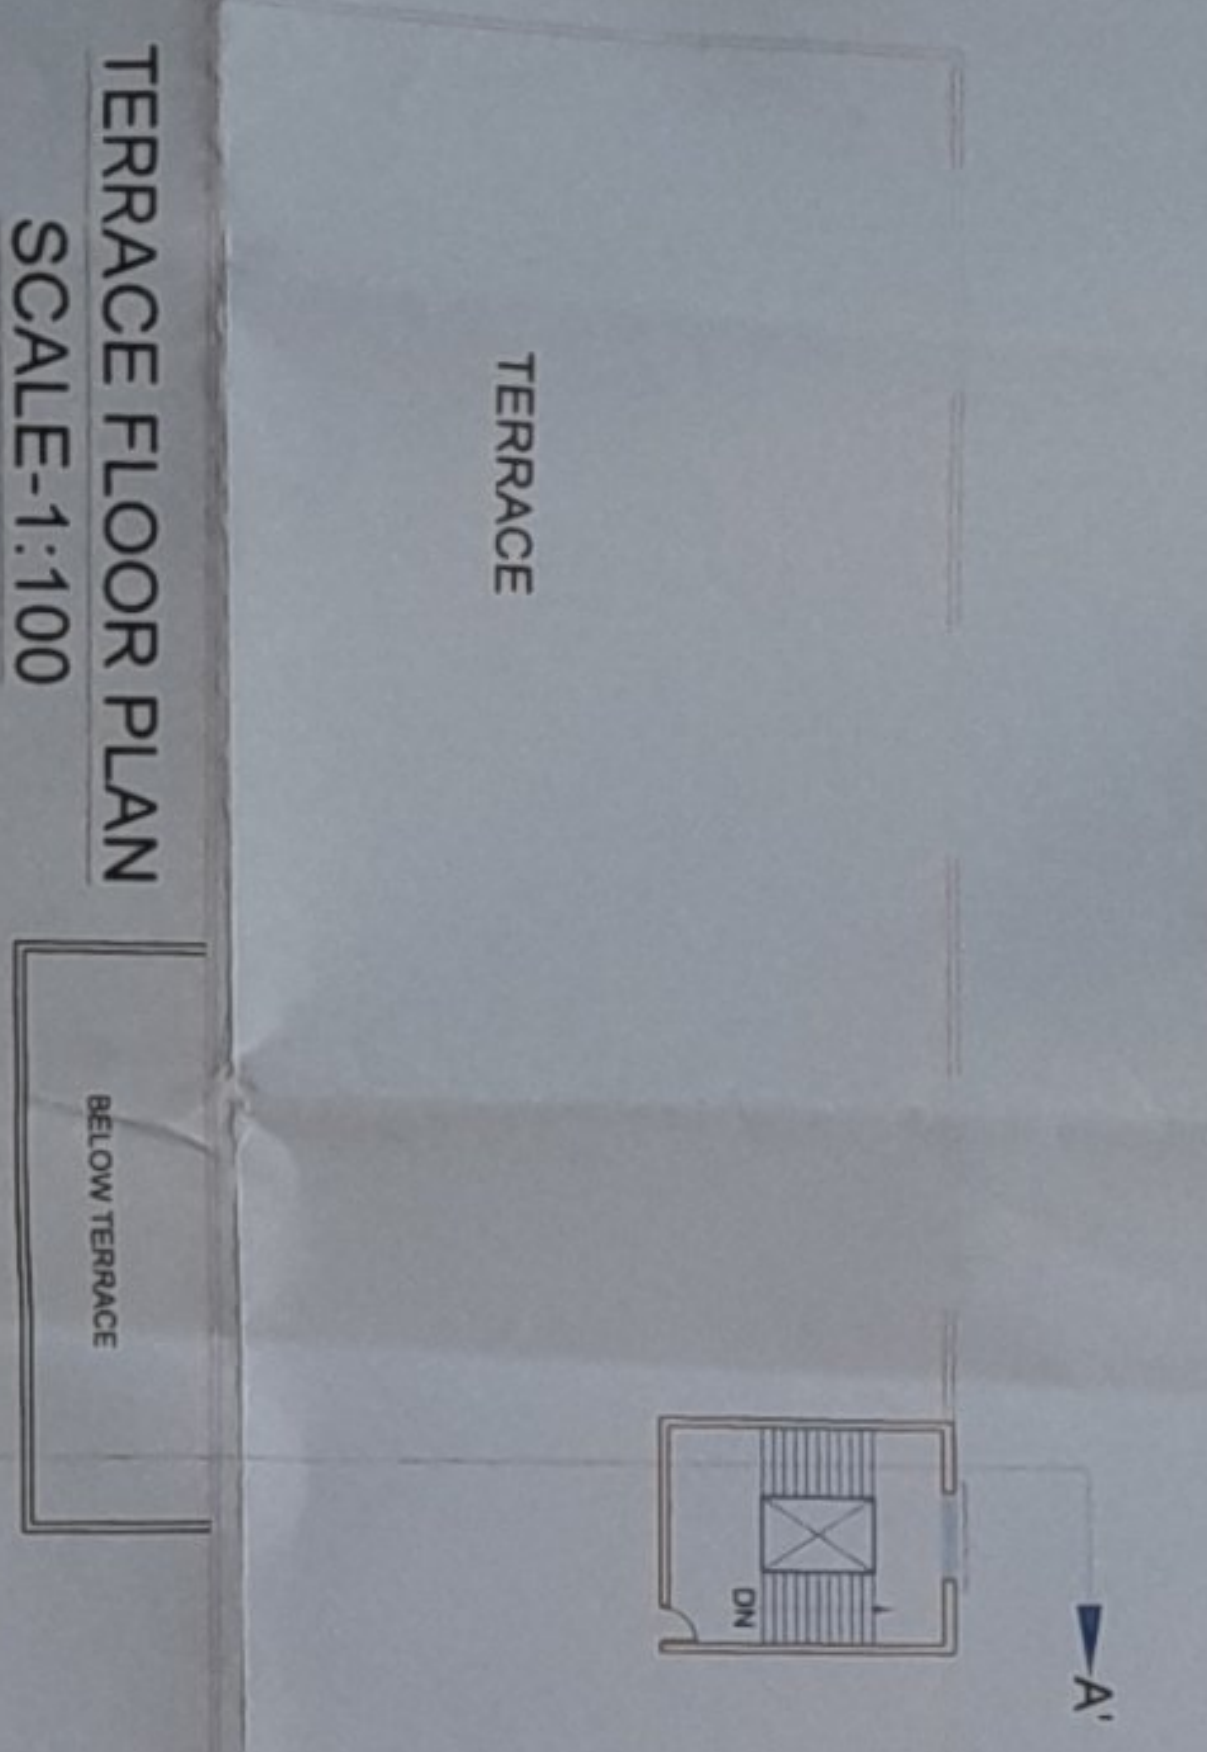

FRONT ELEVATION
SCALE-1:100

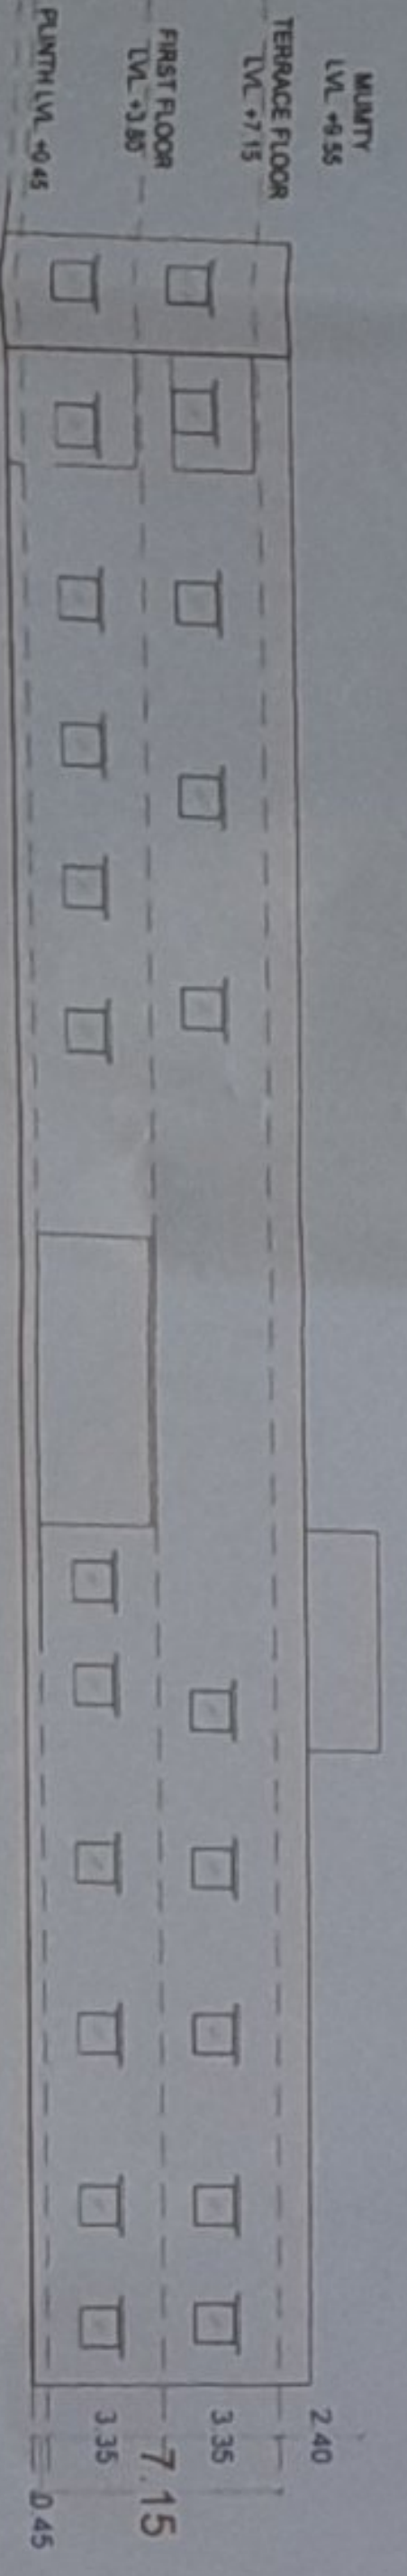

SITE PLAN
NOT TO SCALE

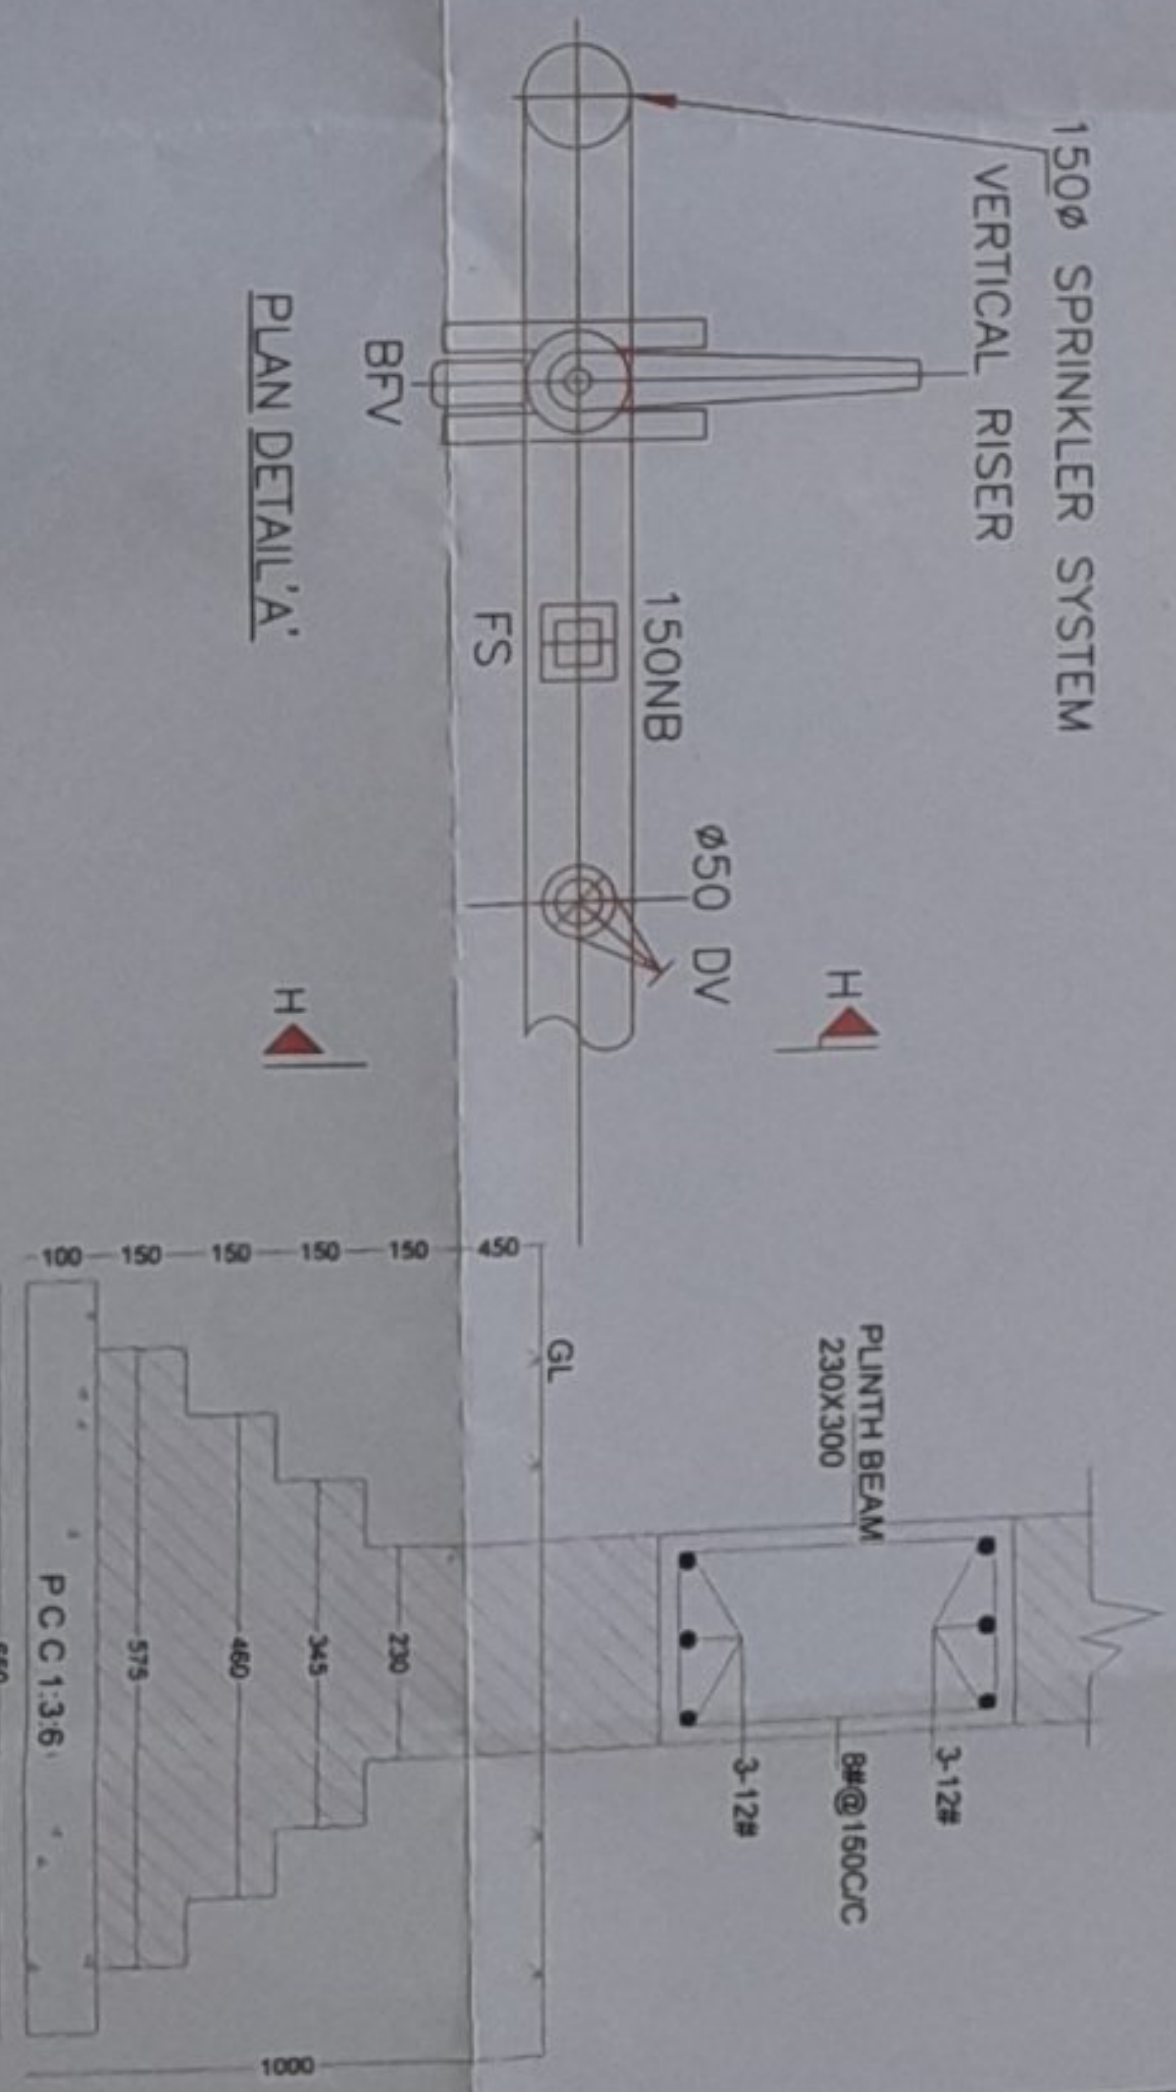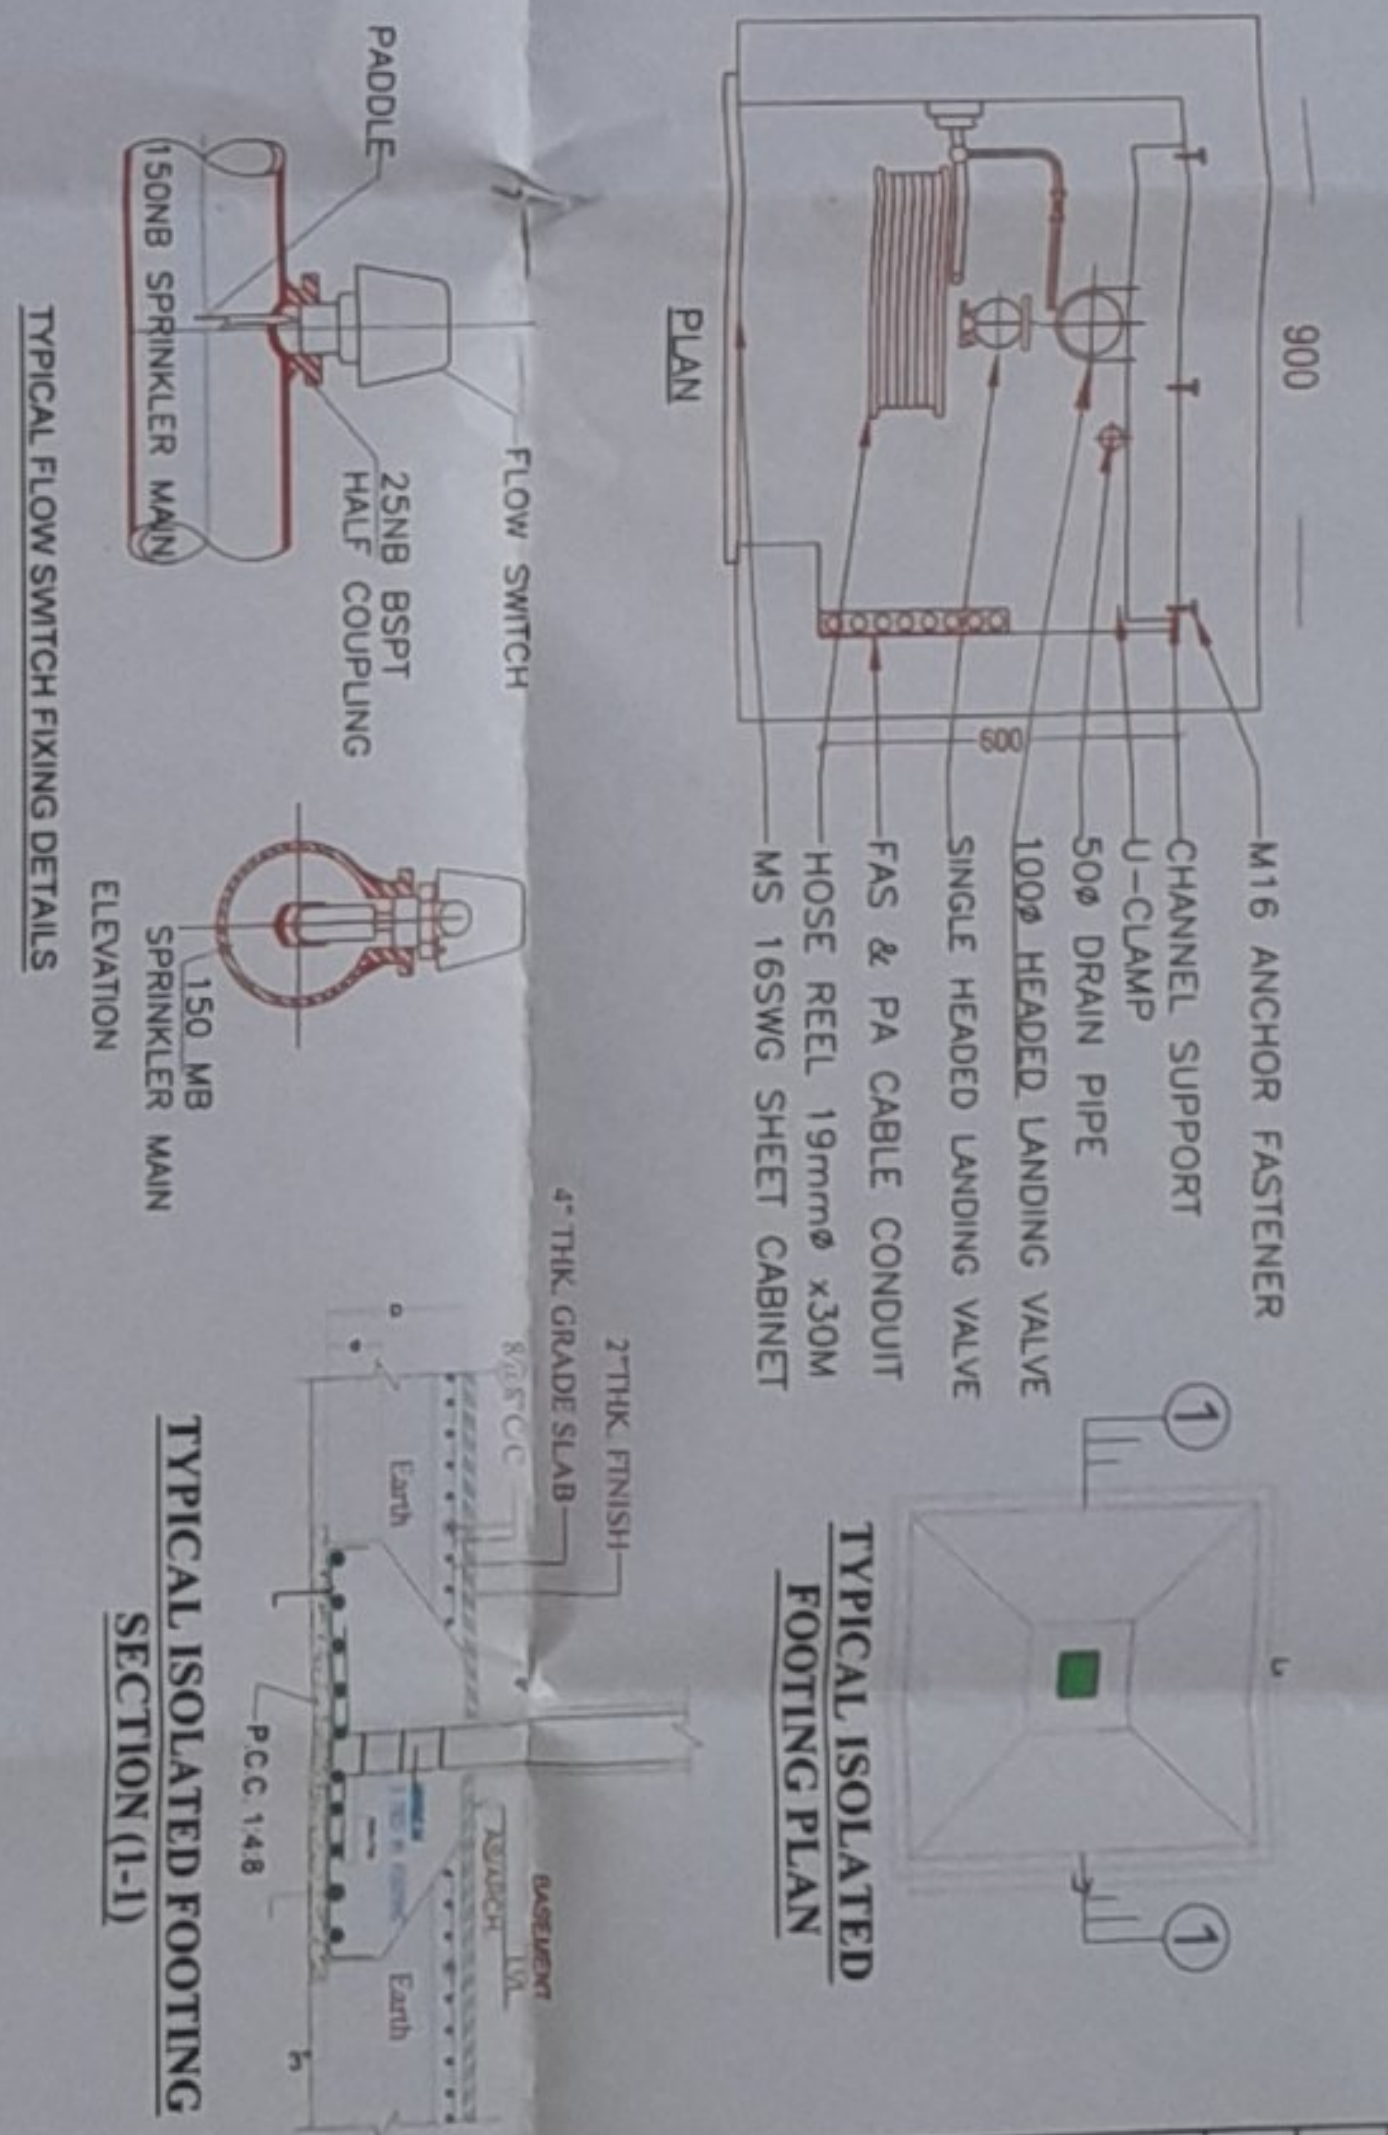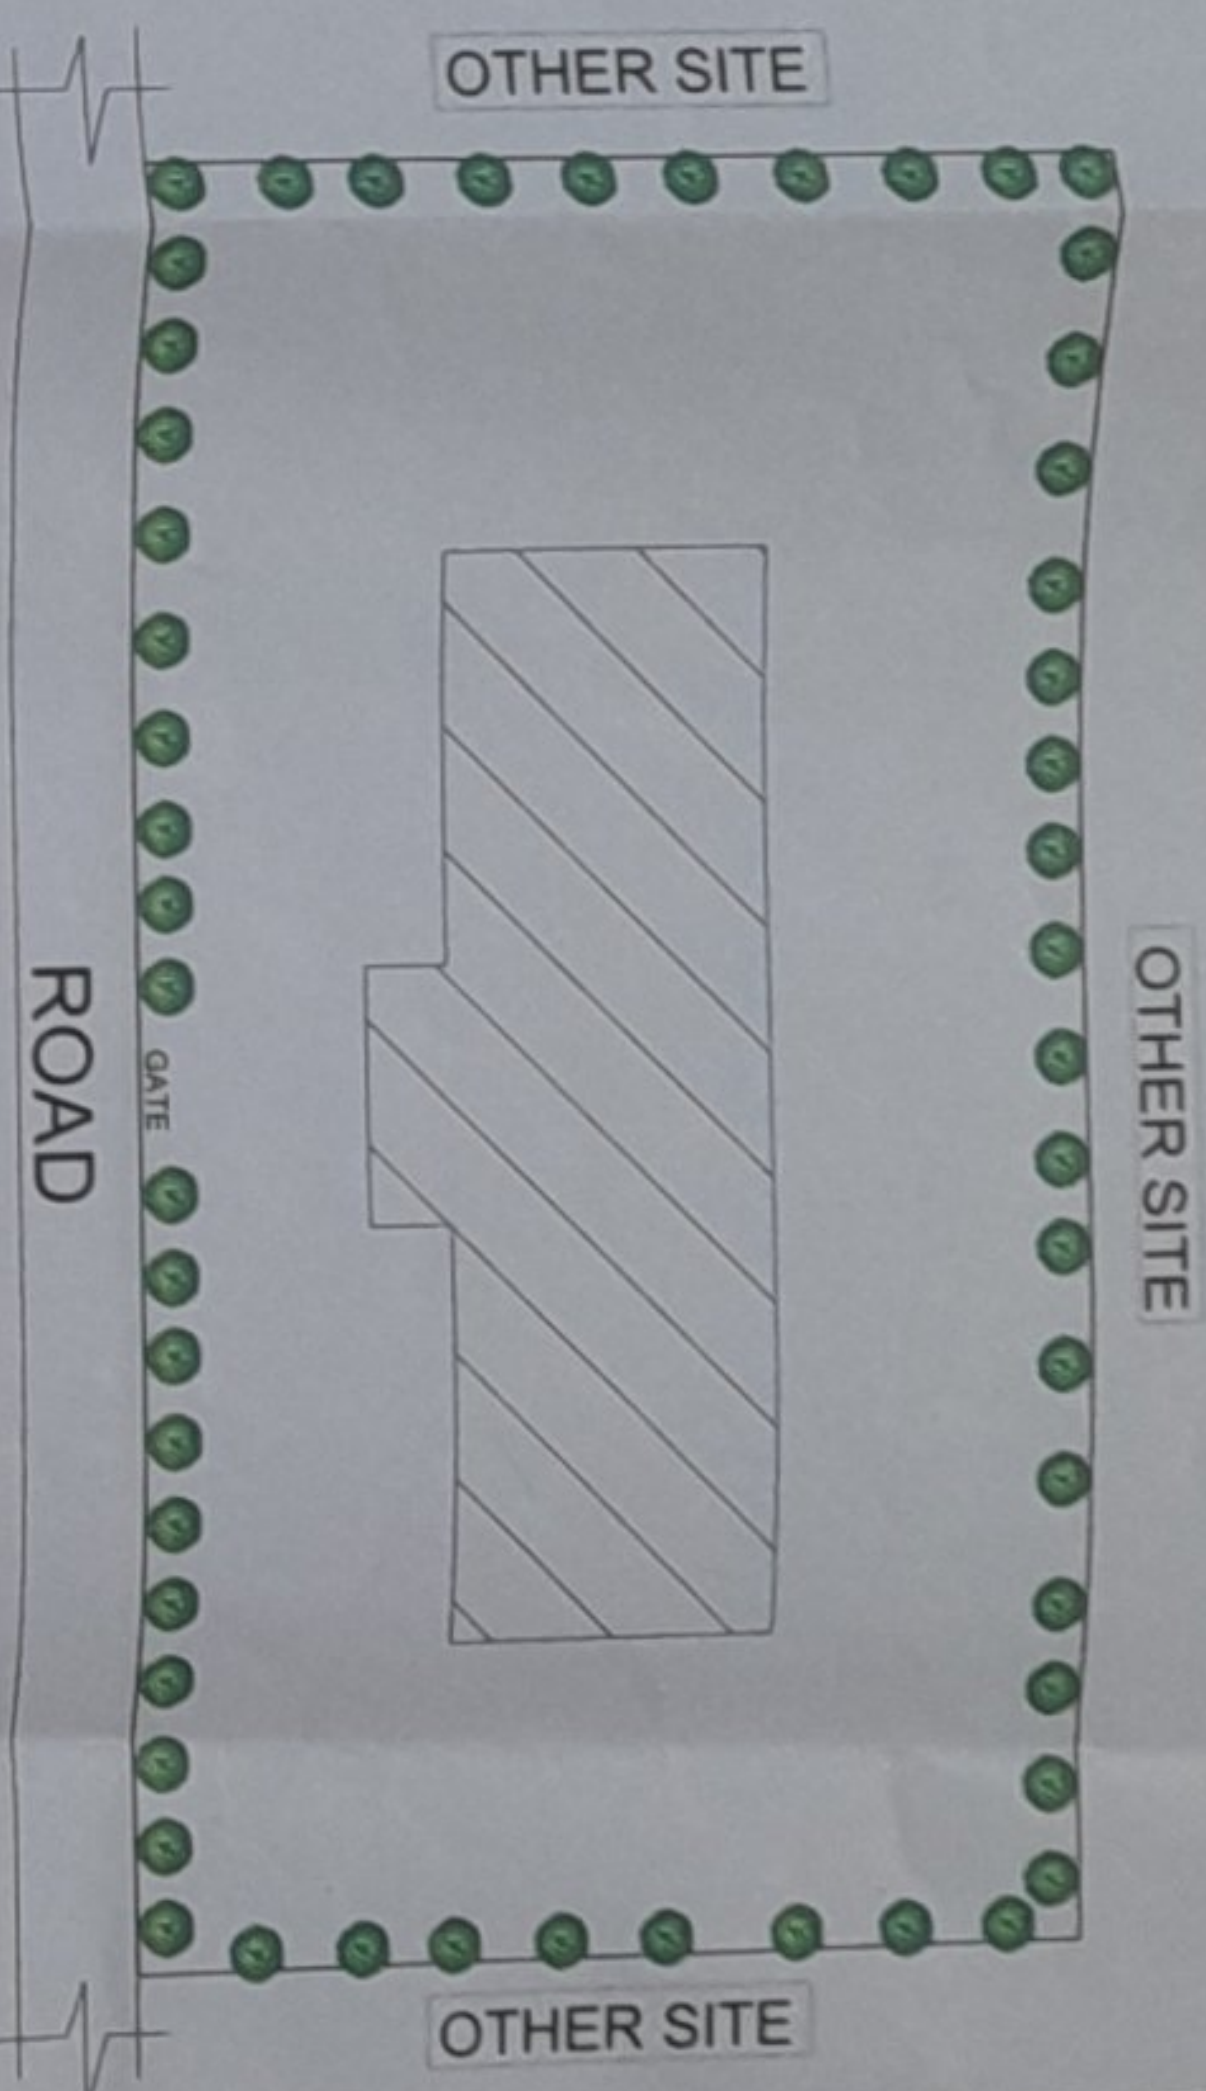

SECTION AT AA'
SCALE-1:100

NAME OF TRUST-		SHIV SEWA TRUST	
NAME OF THE INSTITUTE-		MAHARANA PRATAP COLONY JAUNPUR	
SITUATION-		KANHAIYA COLLEGE OF PHARMACY BHARAWARA MALHANI JAUNPUR.	
COURSE NAME-	DIPLOMA IN PHARMACY		
GATA NO-	101KA, 101KHA, 121		
TOTAL AREA OF LAND-	8320.00 SQ.M		
AREA STATEMENT		SQ.MT	
1	TOTAL PLOT AREA	8320.00 SQ.M	
2	COV. AREA ON G.F	1384.00 SQ.M	
3	COV. AREA ON F.F	1306.70 SQ.M	
4	COV. AREA ON T.F	51.76 SQ.M	
5	GRAND TOTAL	2,690.7 SQ.M	
GROUND COVERAGE % - 16.63 %			
ACHIEVED F.A.R - 0.32			
INSTRUCTIONAL AREA		CIRCULATION AREA	
CLASS ROOM-1=78.00 SQ.M		G.F.=355.89 SQ.M	
CLASS ROOM-2=82.08 SQ.M		F.F.=355.89 SQ.M	
CLASS ROOM-3=92.21 SQ.M		TOTAL=711.78 SQ.M	
LAB-1/MACHINE ROOM=137.45 SQ.M			
LAB-2=92.21 SQ.M			
LAB-3=90.48 SQ.M			
LAB-4=113.10 SQ.M			
LAB-5=76.55 SQ.M			
LIBRARY=113.10 SQ.M			
SEMINAR HALL=135.72 SQ.M			
MUSEUM=67.86 SQ.M			
ADMINISTRATIVE AREA			
PRINCIPAL ROOM=45.24 SQ.M			
OFFICE =52.78 SQ.M			
STORE=22.62 SQ.M			
AMENITIES AREA			
GIRL'S TOILET=22.62 SQ.M			
BOY'S TOILET=45.24 SQ.M			
BOY'S COMMON ROOM =60.90 SQ.M			
GIRL'S COMMON ROOM =63.32 SQ.M			
CANTINEEN=113.10 SQ.M			
ASEPTIC ROOM=22.62 SQ.M			
FIRST AID =22.62 SQ.M			
SCALE		NORTH	
ARCHITECT SIGN		OWNER SIGN	

ARCHITECTS:
HARGOVIND DESIGN HUB
ARCHITECT & INTERIOR DESIGNER, PLANNERS, LANDSCAPE CONSULTANTS
OFFICE NO.: 20 CRYSTAL APARTMENT 332A/100 CHAUDHARY TOLA, SHEKHARPUR ALIGANJ, LUCKNOW.
MOBILE NO. 9721814499, 9044860838, 0522-4046919

OWNER SIGN:
Shiv Sewa Trust
Maharana Pratap Colony
Jaunpur, Uttar Pradesh