


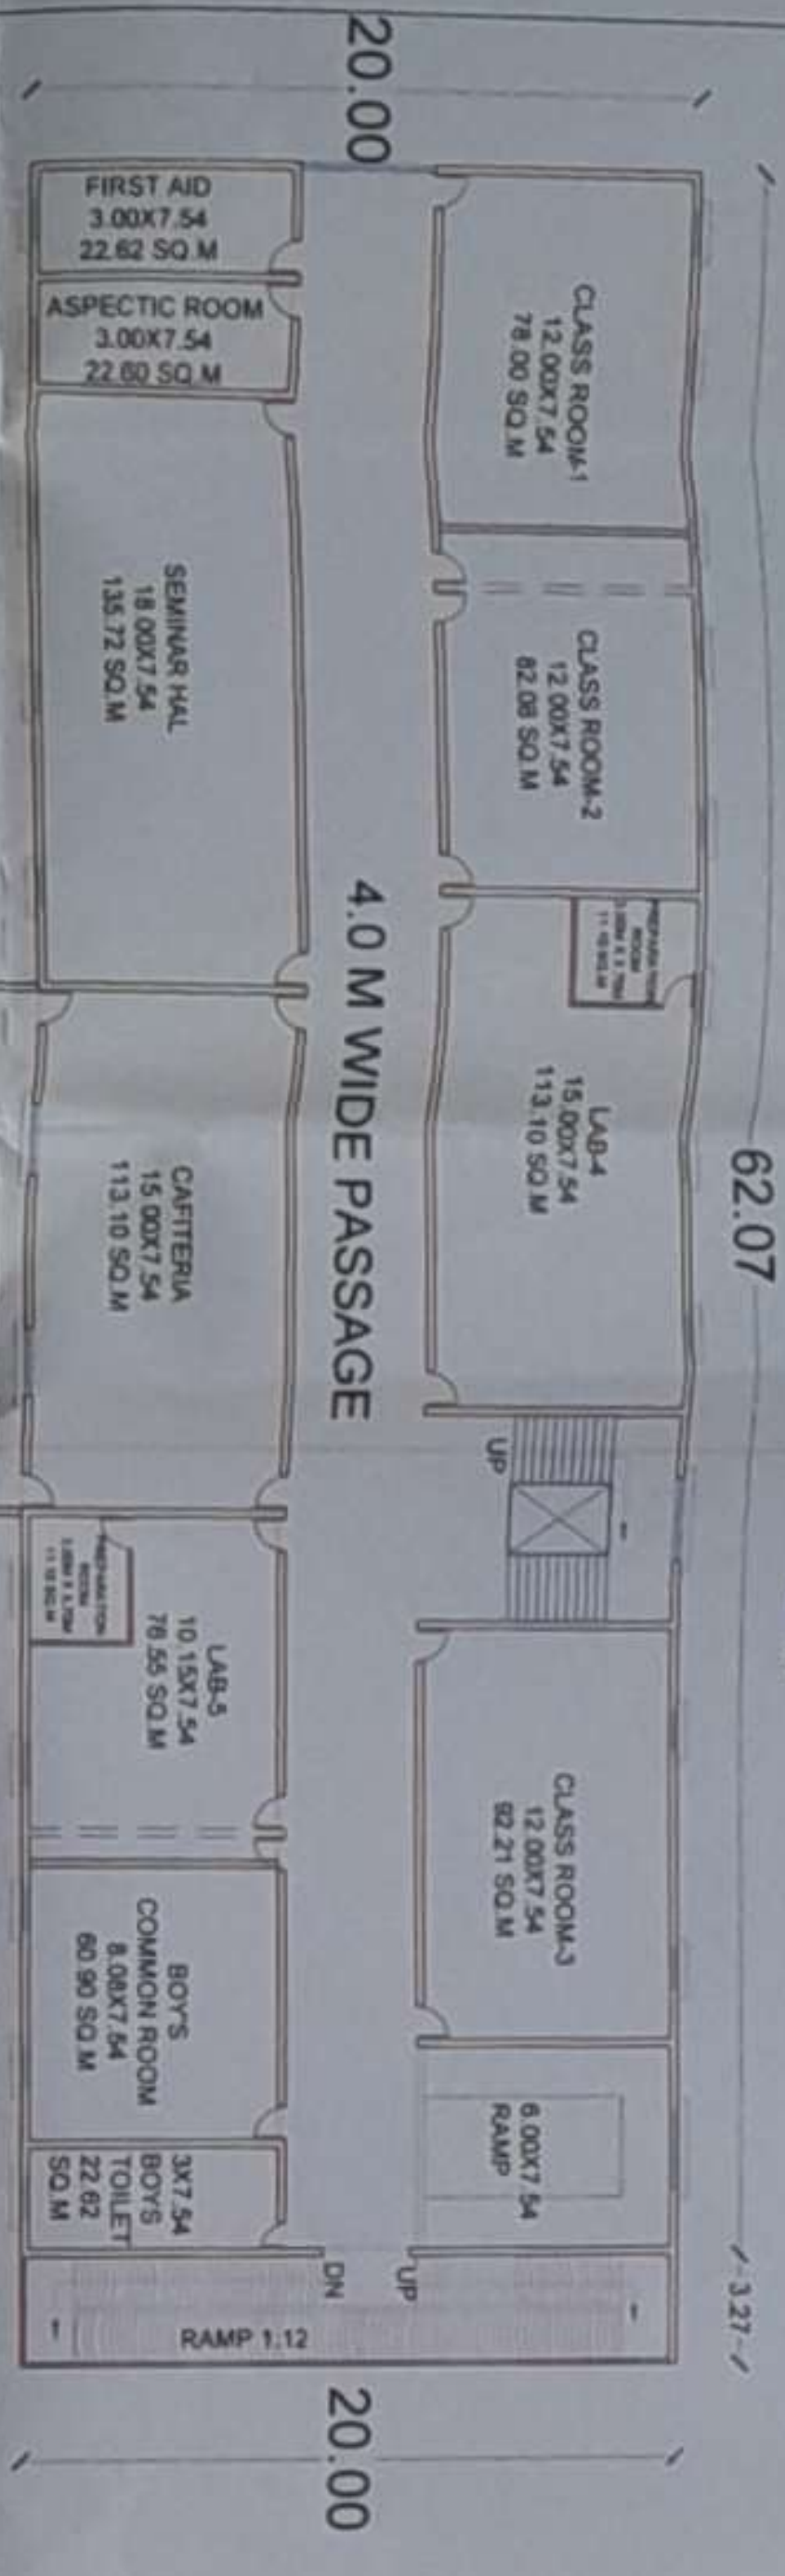


GROUND FLOOR PLAN
SCALE-1:100




FIRST FLOOR PLAN
SCALE-1:100


TERRACE FLOOR PLAN
SCALE-1:100

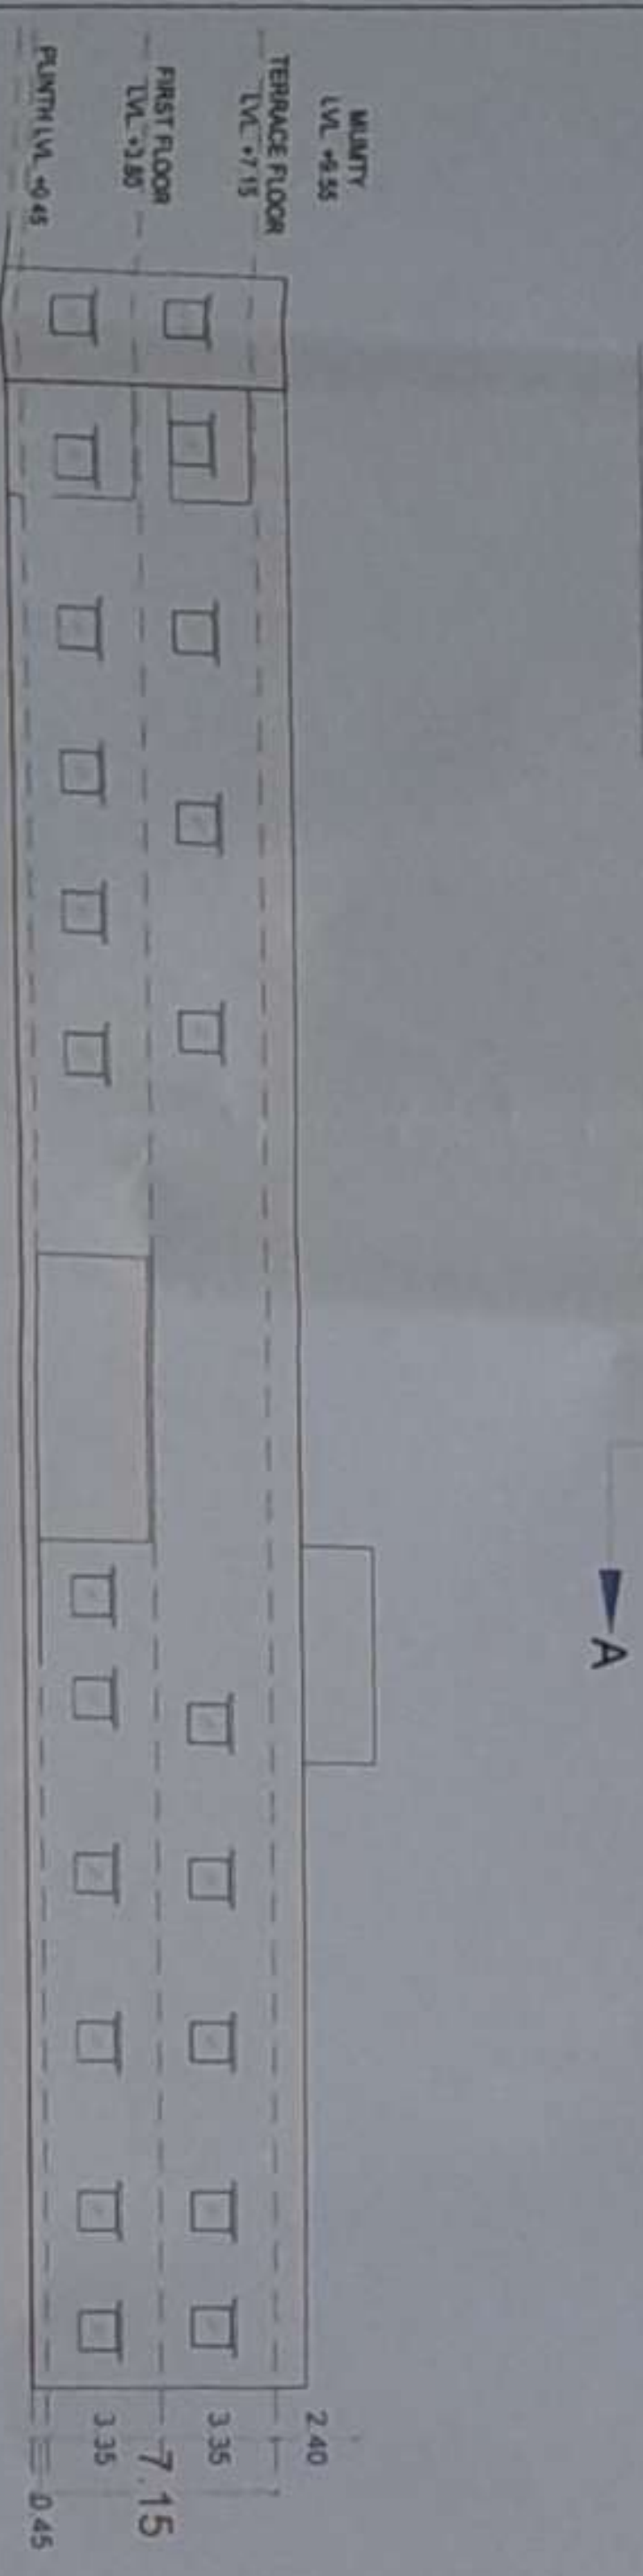



FRONT ELEVATION
SCALE-1:100

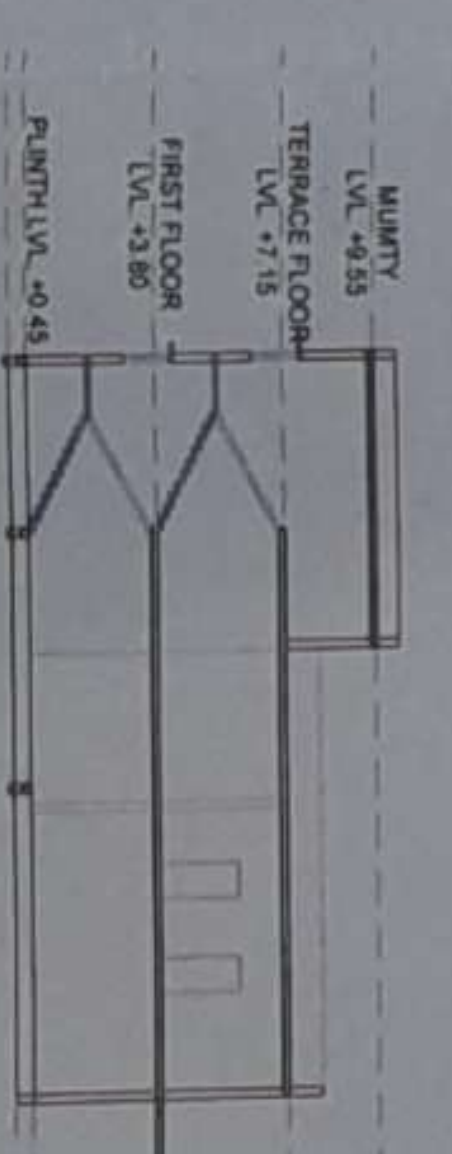

SECTION AT AA'
SCALE-1:100

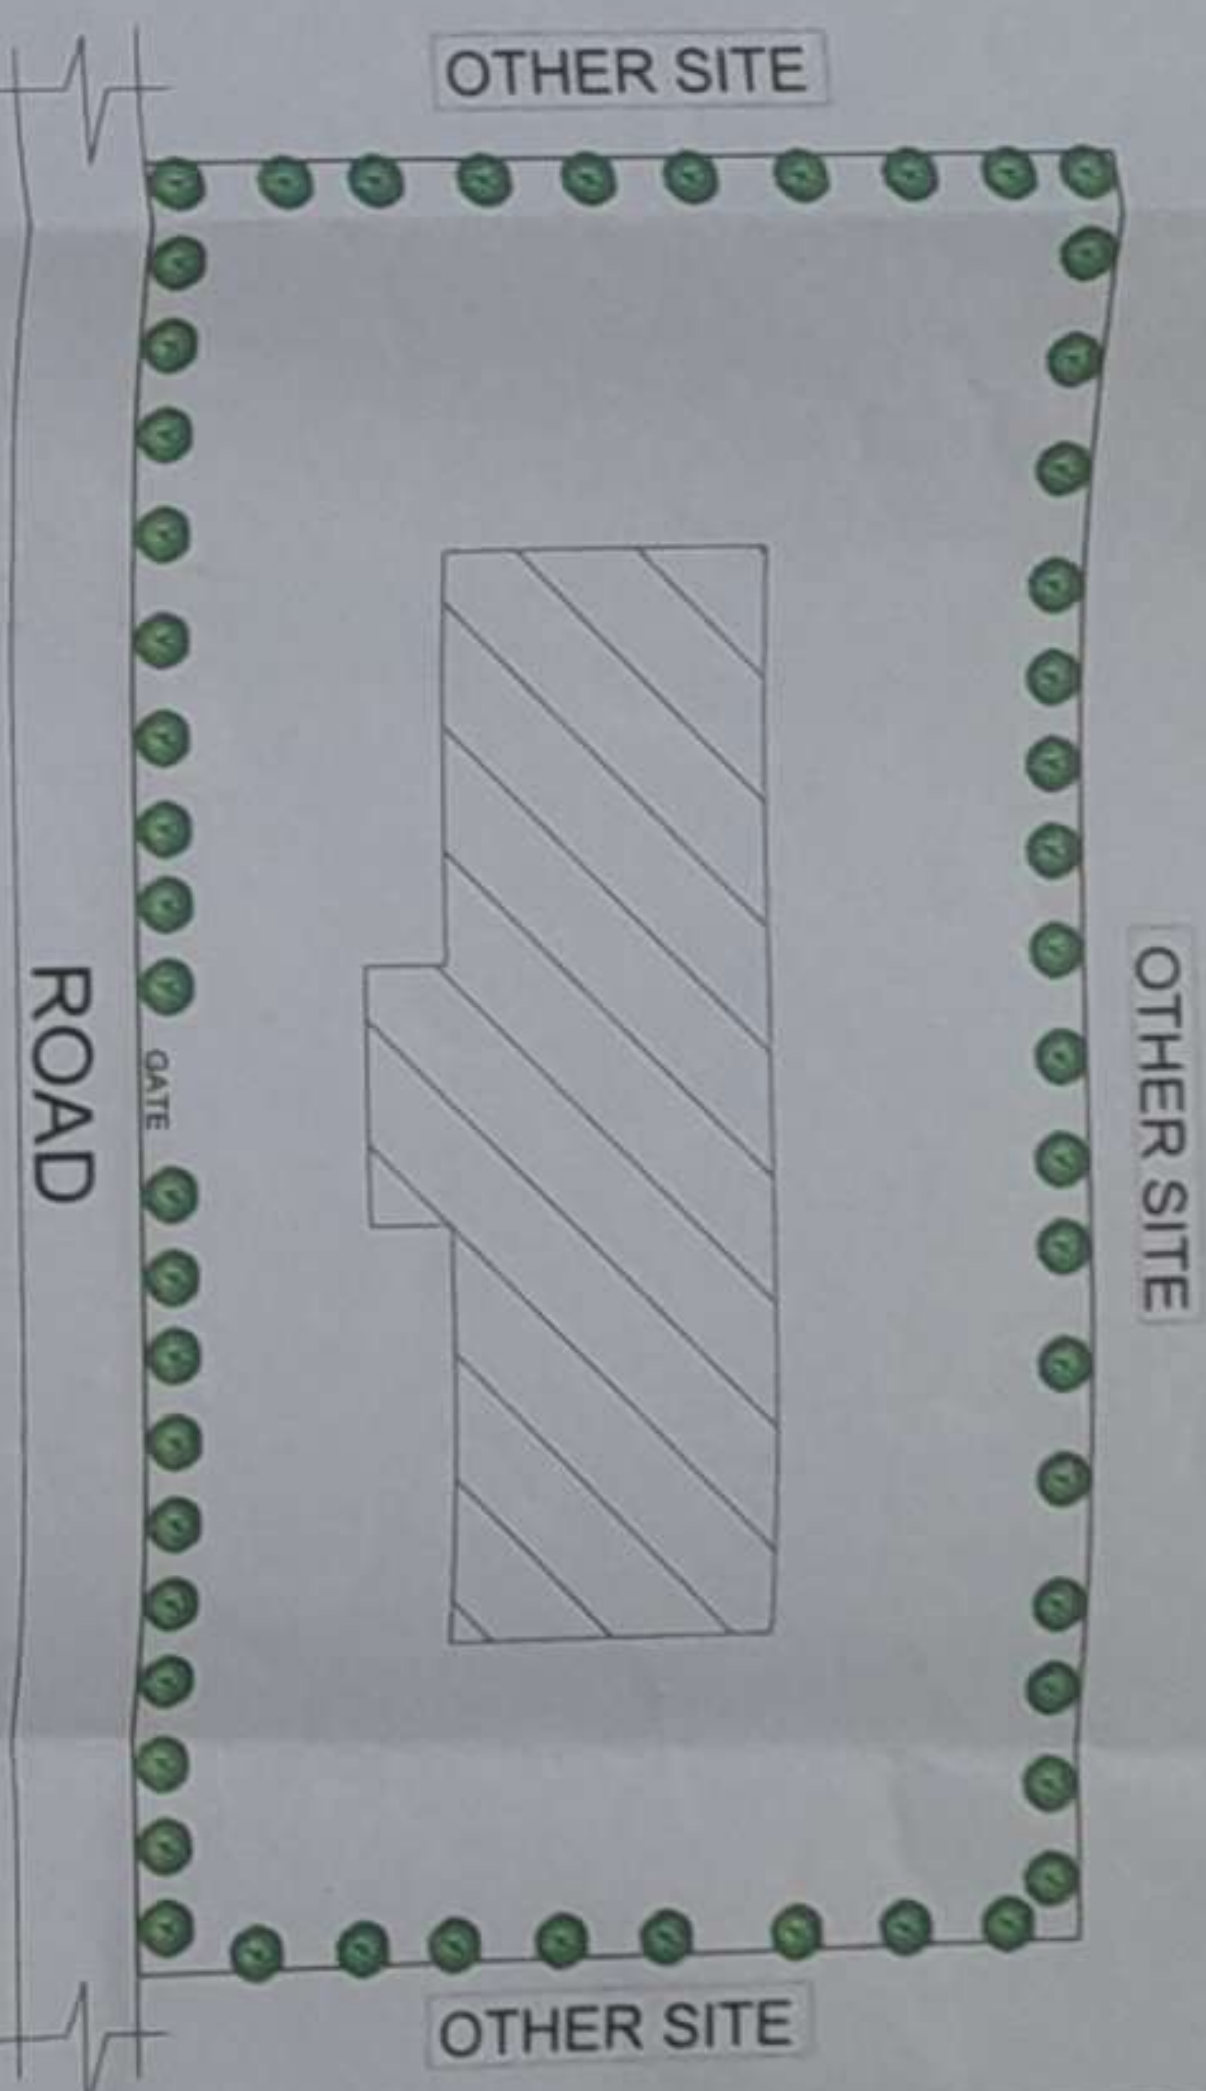

SITE PLAN
NOT TO SCALE

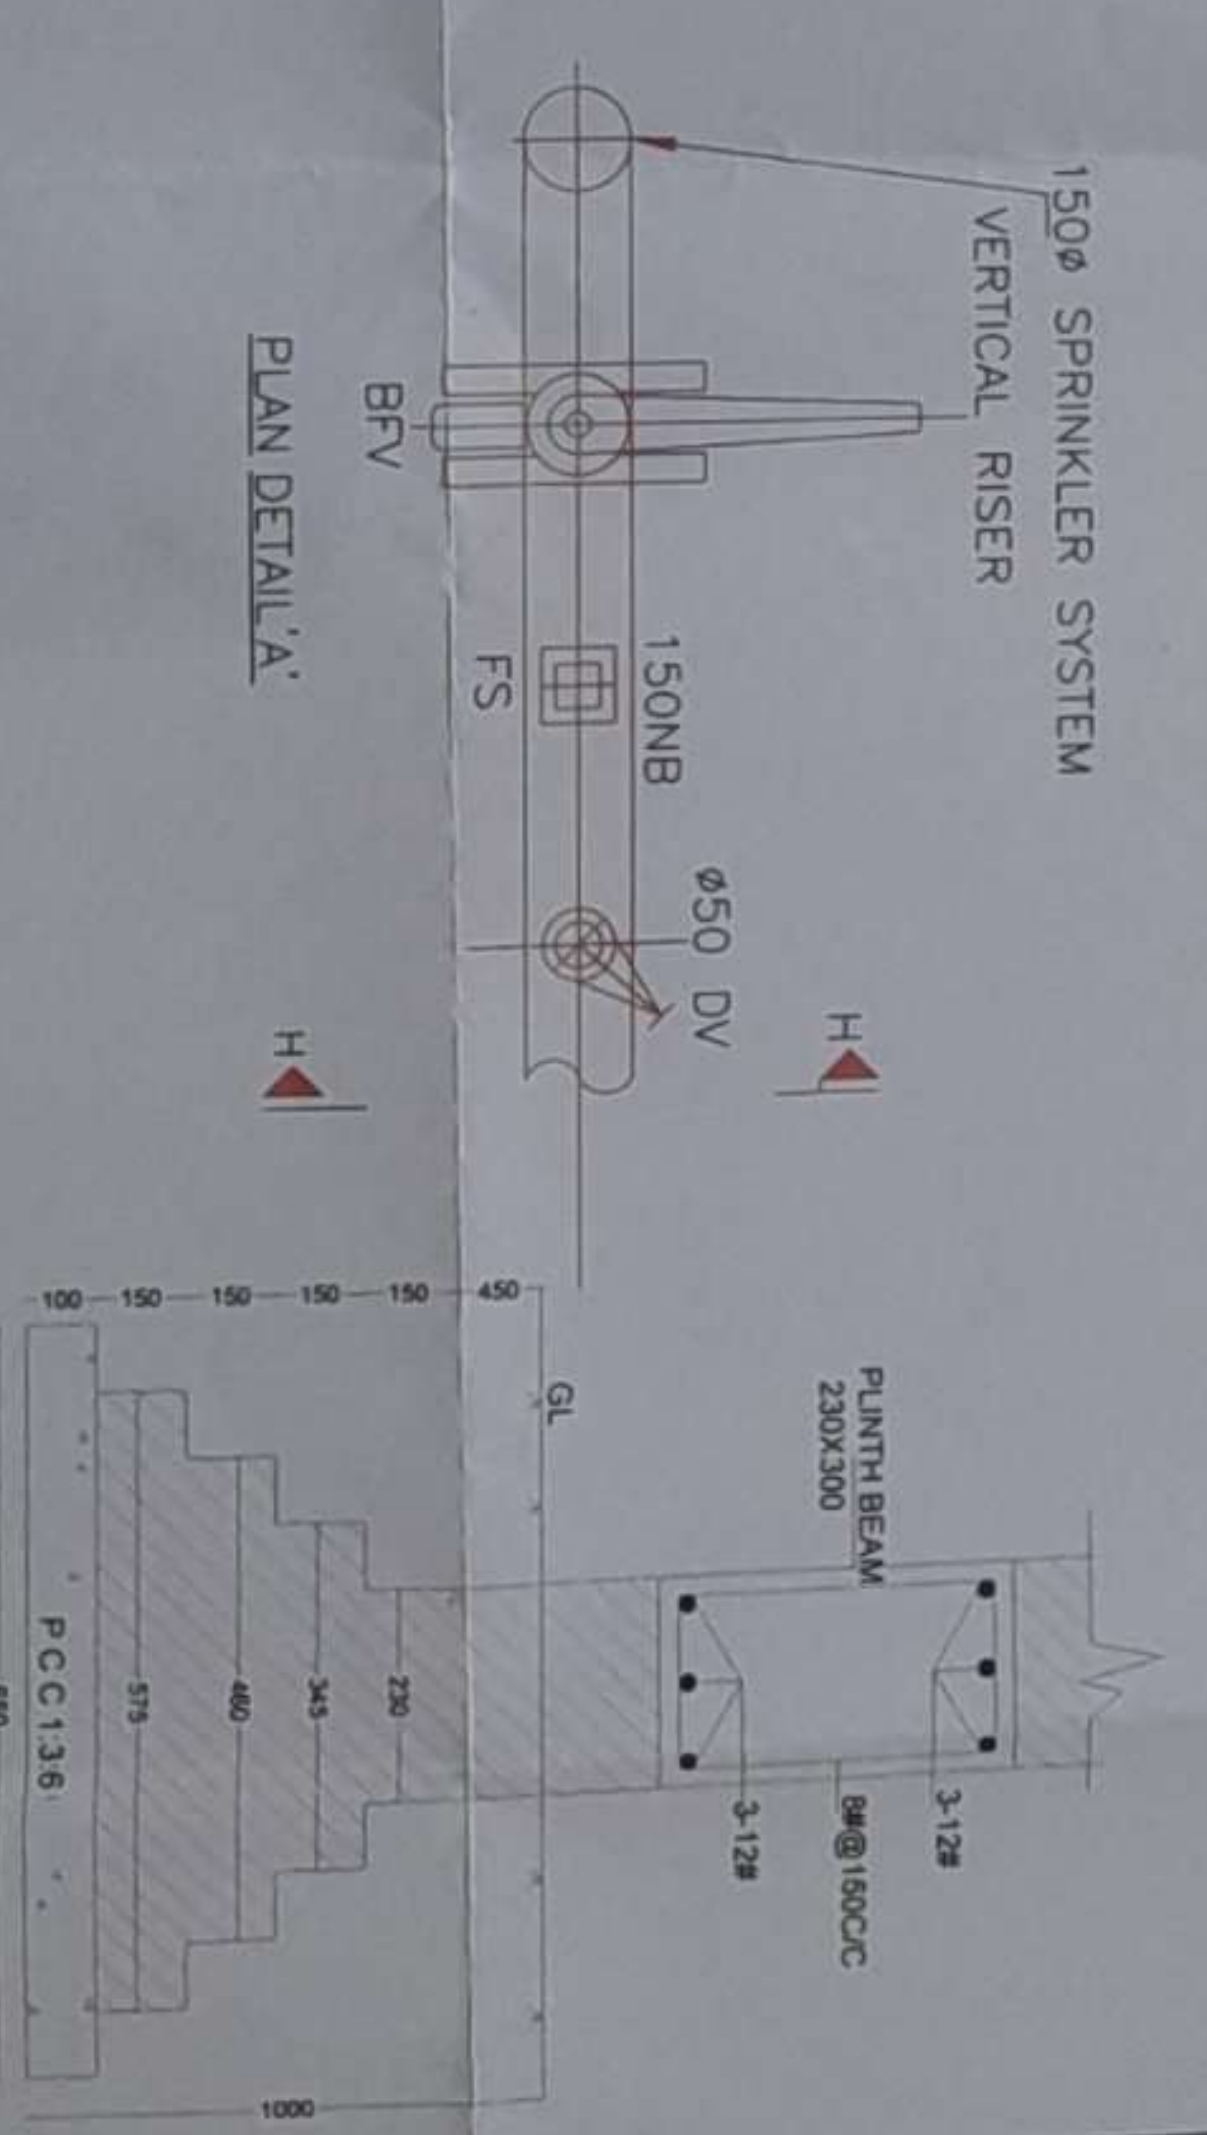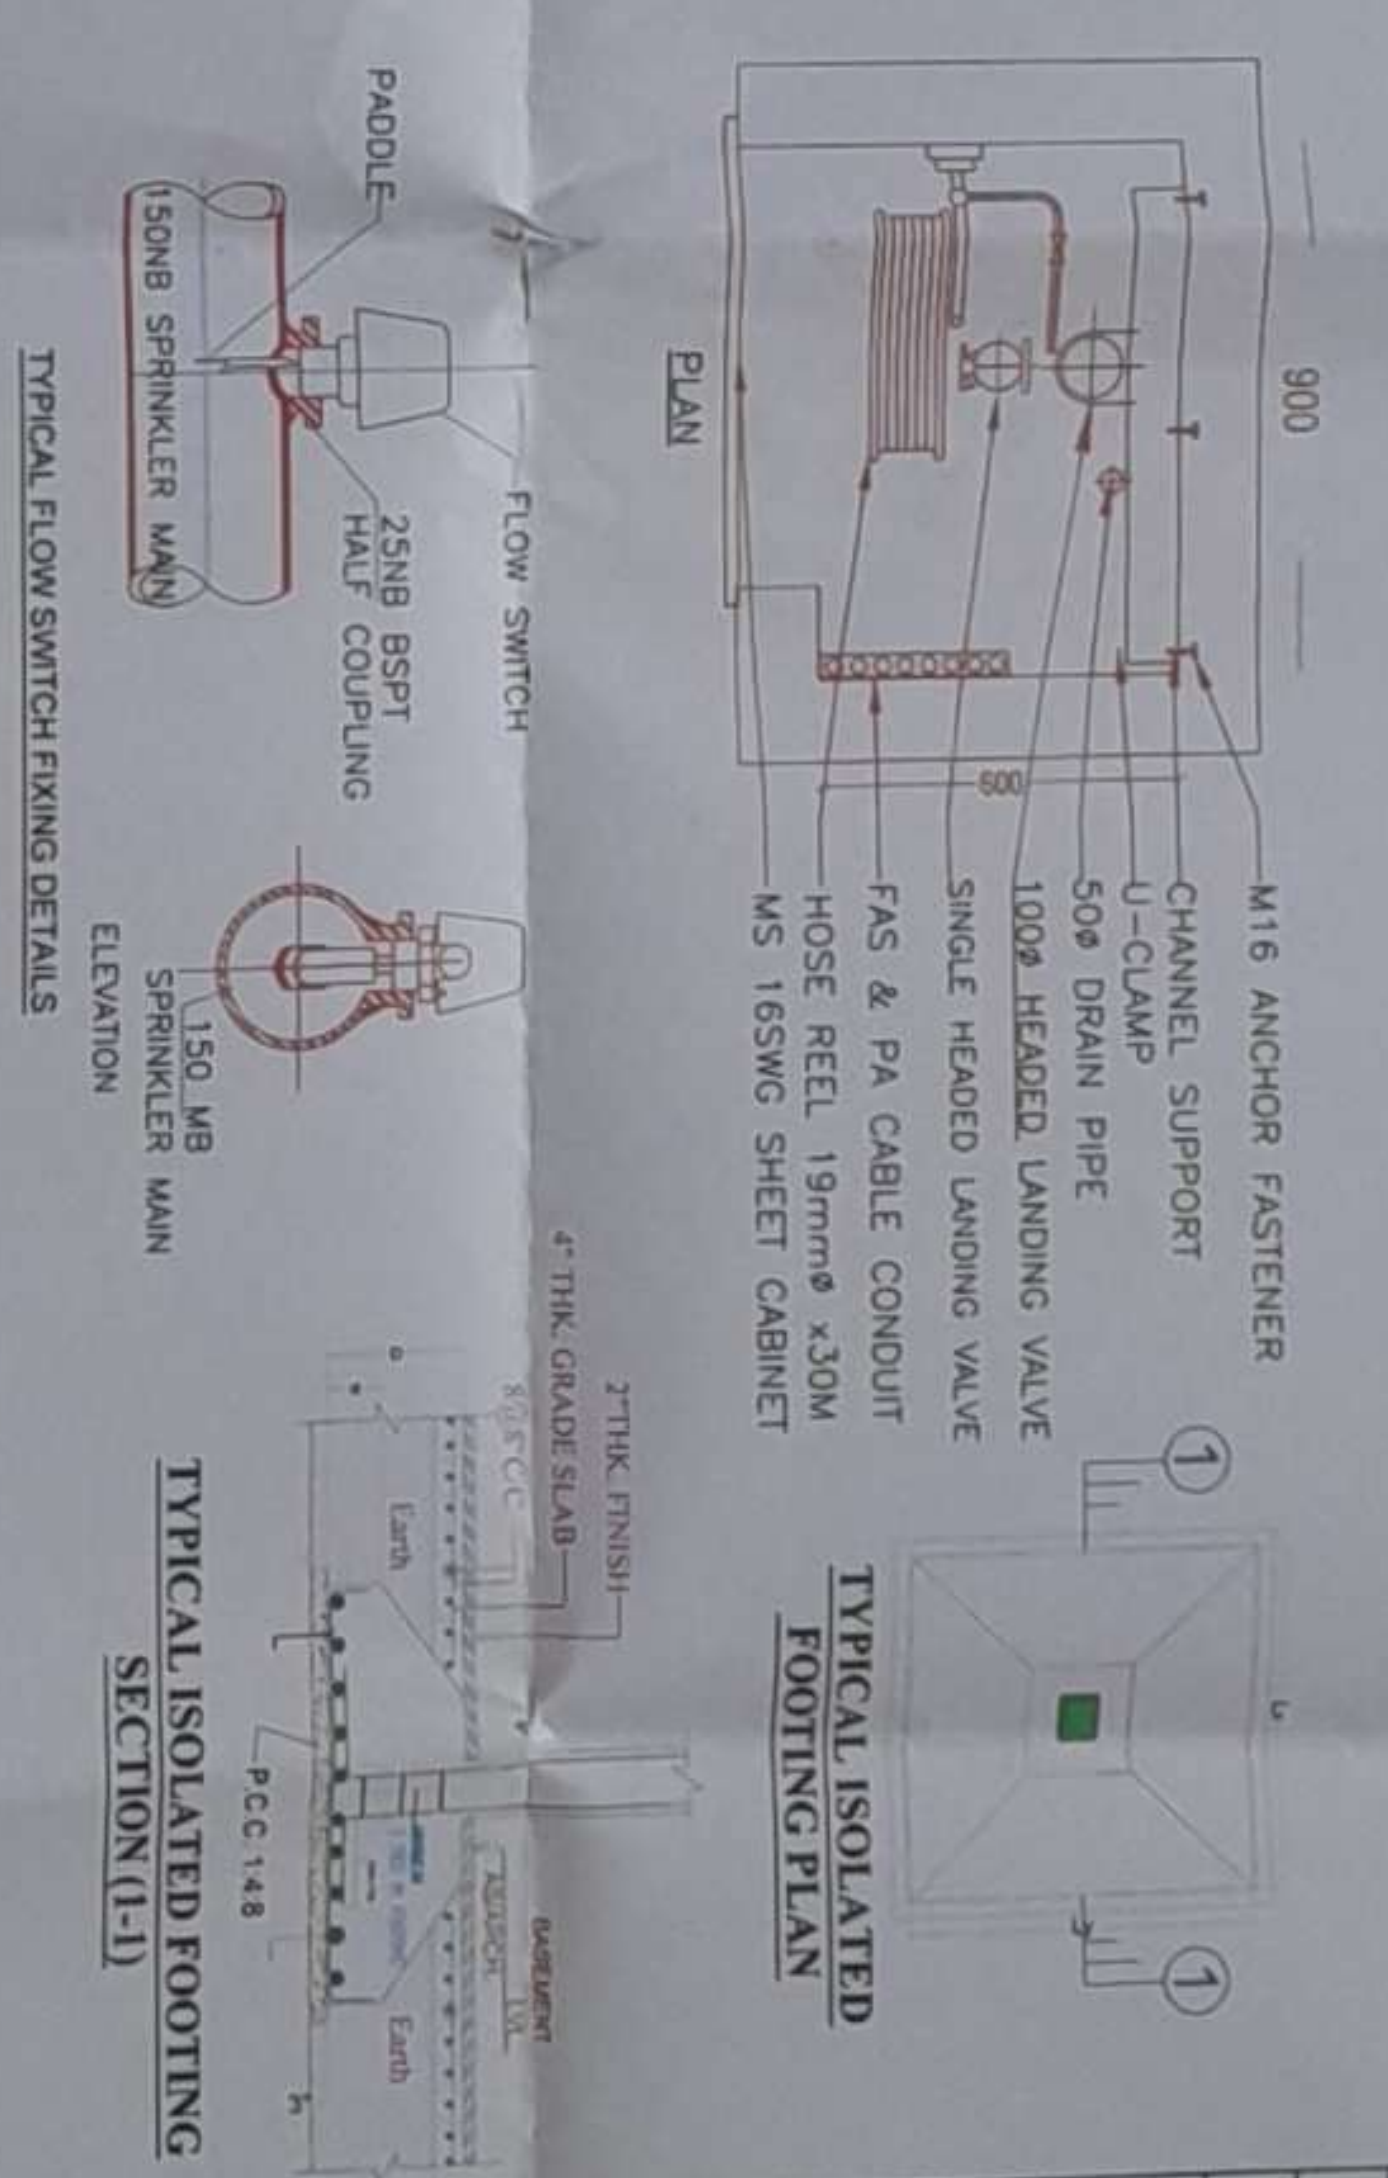

NAME OF TRUST- SHIV SEMA TRUST MAHARANA PRATAP COLONY JAUNPUR	
NAME OF THE INSTITUTE- KANHAIYA COLLEGE OF PHARMACY BHARAWARA MALHANI JAUNPUR.	
SITUATION- 101KA, 101KHA, 121	
COURSE NAME- DIPLOMA IN PHARMACY	
GATA NO- 101KA, 101KHA, 121	
TOTAL AREA OF LAND- 8320.00 SQ.M	
AREA STATEMENT	
1 TOTAL PLOT AREA	8320.00 SQ.M
2 COV. AREA ON G.F	1384.00 SQ.M
3 COV. AREA ON F.F	1306.70 SQ.M
4 COV. AREA ON T.F	51.76 SQ.M
5 GRAND TOTAL	2,690.7 SQ.M
GROUND COVERAGE %- 16.63 %	
ACHIEVED F.A.R - 0.32	
INSTRUCTIONAL AREA	
CLASS ROOM-1=78.00 SQ.M	
CLASS ROOM-2=82.08 SQ.M	
CLASS ROOM-3=92.21 SQ.M	
LAB-1/MACHINE ROOM=137.45 SQ.M	
LAB-2=92.21 SQ.M	
LAB-3=90.48 SQ.M	
LAB-4=113.10 SQ.M	
LAB-5=76.55 SQ.M	
LIBRARY=113.10 SQ.M	
SEMINAR HALL=135.72 SQ.M	
MUSEUM=67.86 SQ.M	
ADMINISTRATIVE AREA	
PRINCIPAL ROOM=45.24 SQ.M	
OFFICE =52.78 SQ.M	
STORE=22.62 SQ.M	
AMENITIES AREA	
GIRL'S TOILET=22.62 SQ.M	
BOY'S TOILET=45.24 SQ.M	
BOY'S COMMON ROOM =60.90 SQ.M	
GIRL'S COMMON ROOM =63.32 SQ.M	
CANTEEN=113.10 SQ.M	
ASEPTIC ROOM=22.62 SQ.M	
FIRST AID =22.62 SQ.M	
SCALE	NORTH
ARCHITECT SIGN	OWNER SIGN
ARCHITECTS- HARGOVIND DESIGN HUB ARCHITECT & INTERIOR DESIGNER, PLANNERS, LANDSCAPE CONSULTANTS OFFICE NO. : 20 CRYSTAL APARTMENT 532A/100 CHAUDHARY TOLA, SHEKHARPUR ALIGANJ, LUCKNOW. MOBILE NO -9721814499, 9044860838, 0522-4046919	OWNER SIGN